



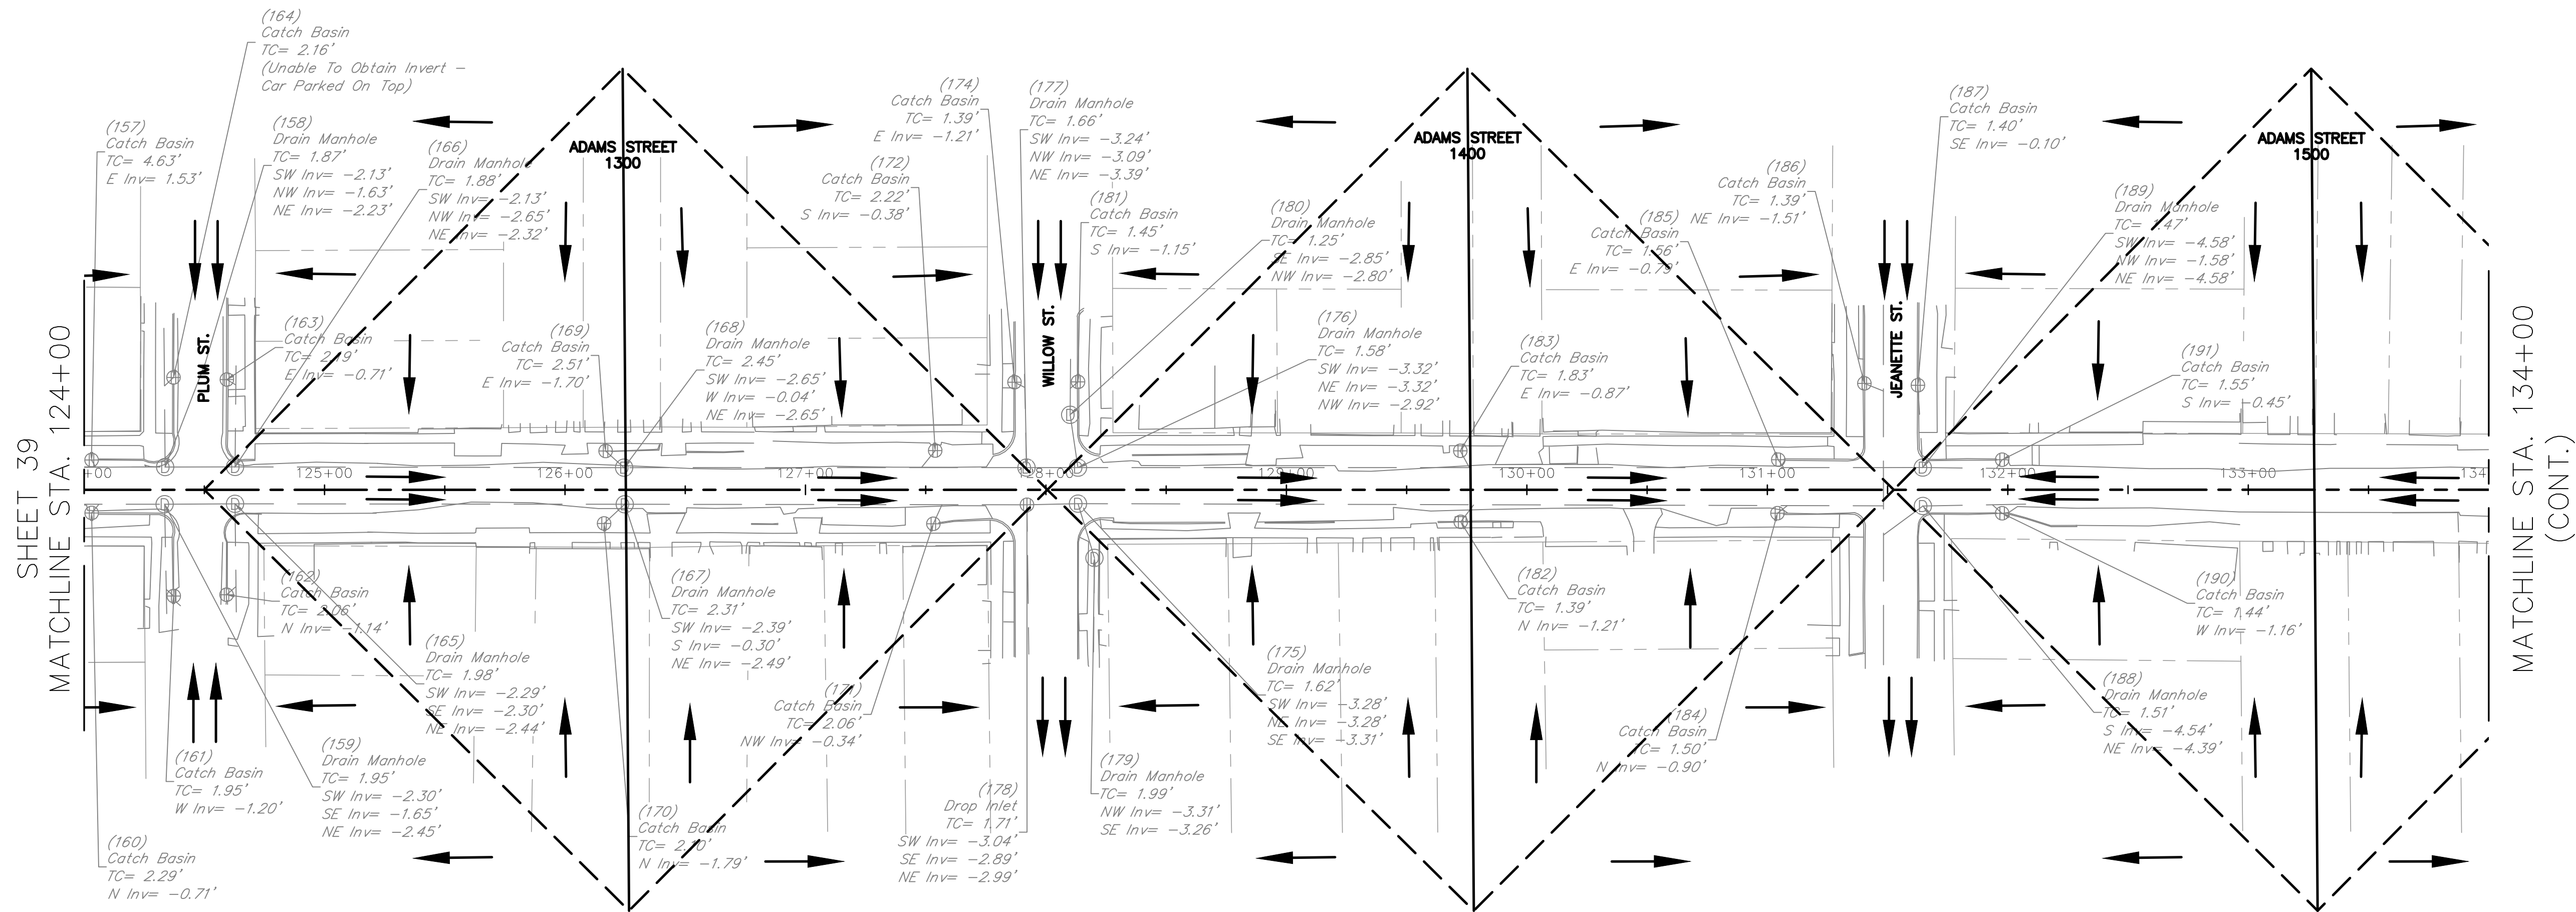

EXISTING DRAINAGE MAP: ADAMS STREET (STA. 124+00 THRU STA. 134+00)

SCALE : 1" = 40'

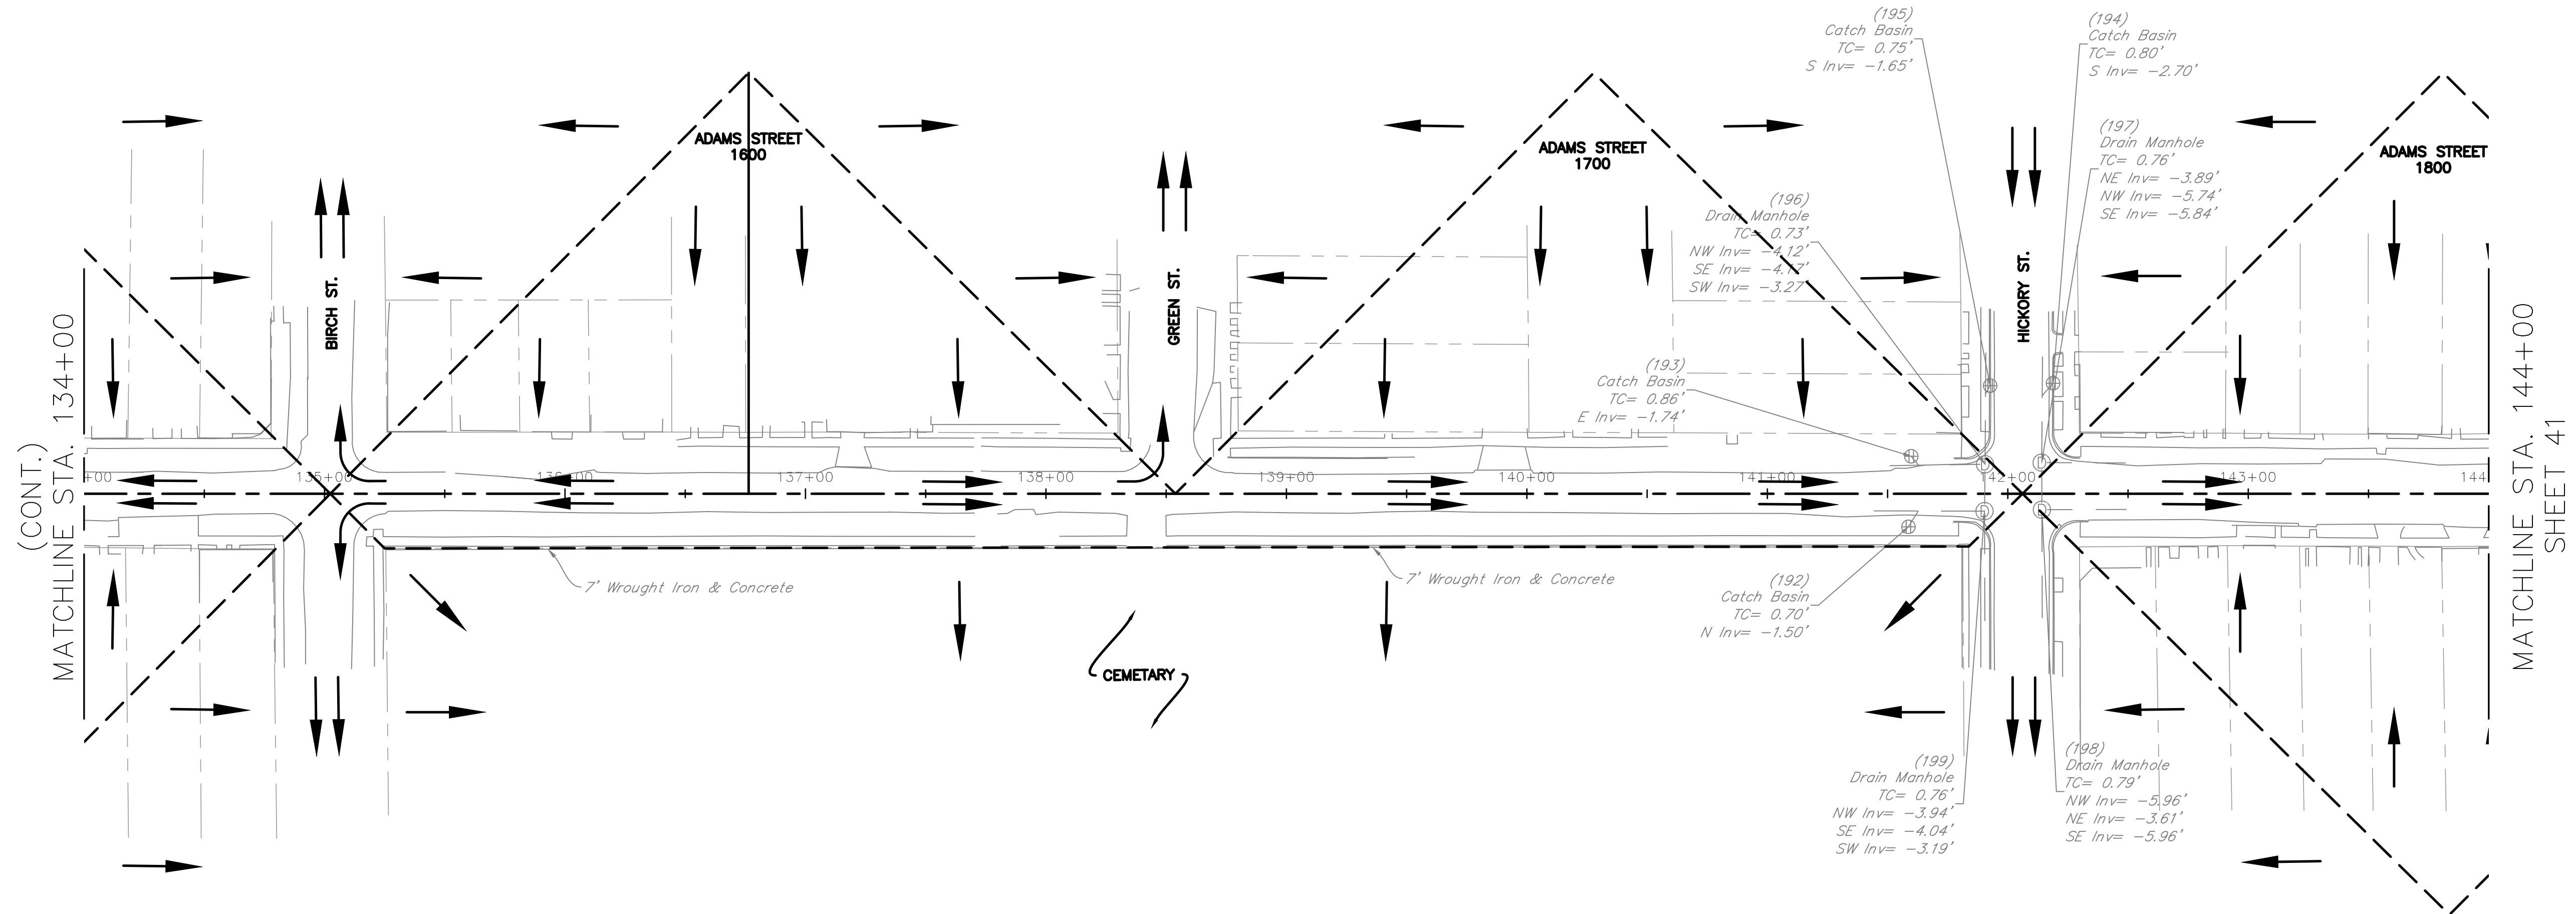

EXISTING DRAINAGE MAP: ADAMS STREET (STA. 134+00 THRU STA. 144+00)

SCALE : 1" = 40'

SHEET NUMBER
40 OF 127

BY

REVISION DESCRIPTION

NO.

DATE

BCG

BCG ENGINEERING & CONSULTING
3012 26TH STREET, METAIRIE, LA 70002

DESIGNED

BCG

CHECKED

BCG

DATE

7/18/2022

SHEET

RR034-CSD-DRAINAGE-EX

CITY OF NEW ORLEANS, DEPARTMENT OF PUBLIC WORKS
PROJECT NO. RR-216

RR216 - EAST CARROLLTON GROUP B & C

DRAINAGE MAPS - ADAMS EX STA. 124+00 - STA. 144+00

CITY OF NEW ORLEANS, DEPARTMENT OF PUBLIC WORKS

PROJECT NO. RR-216

RR216 - EAST CARROLLTON GROUP B & C

DRAINAGE MAPS - ADAMS EX STA. 124+00 - STA. 144+00

FILE NO. 19-C-20278 / 19-C-20235