


PROPOSED DRAINAGE MAP: ADAMS STREET (STA. 124+00 THRU STA. 134+00)

SCALE : 1" = 40'

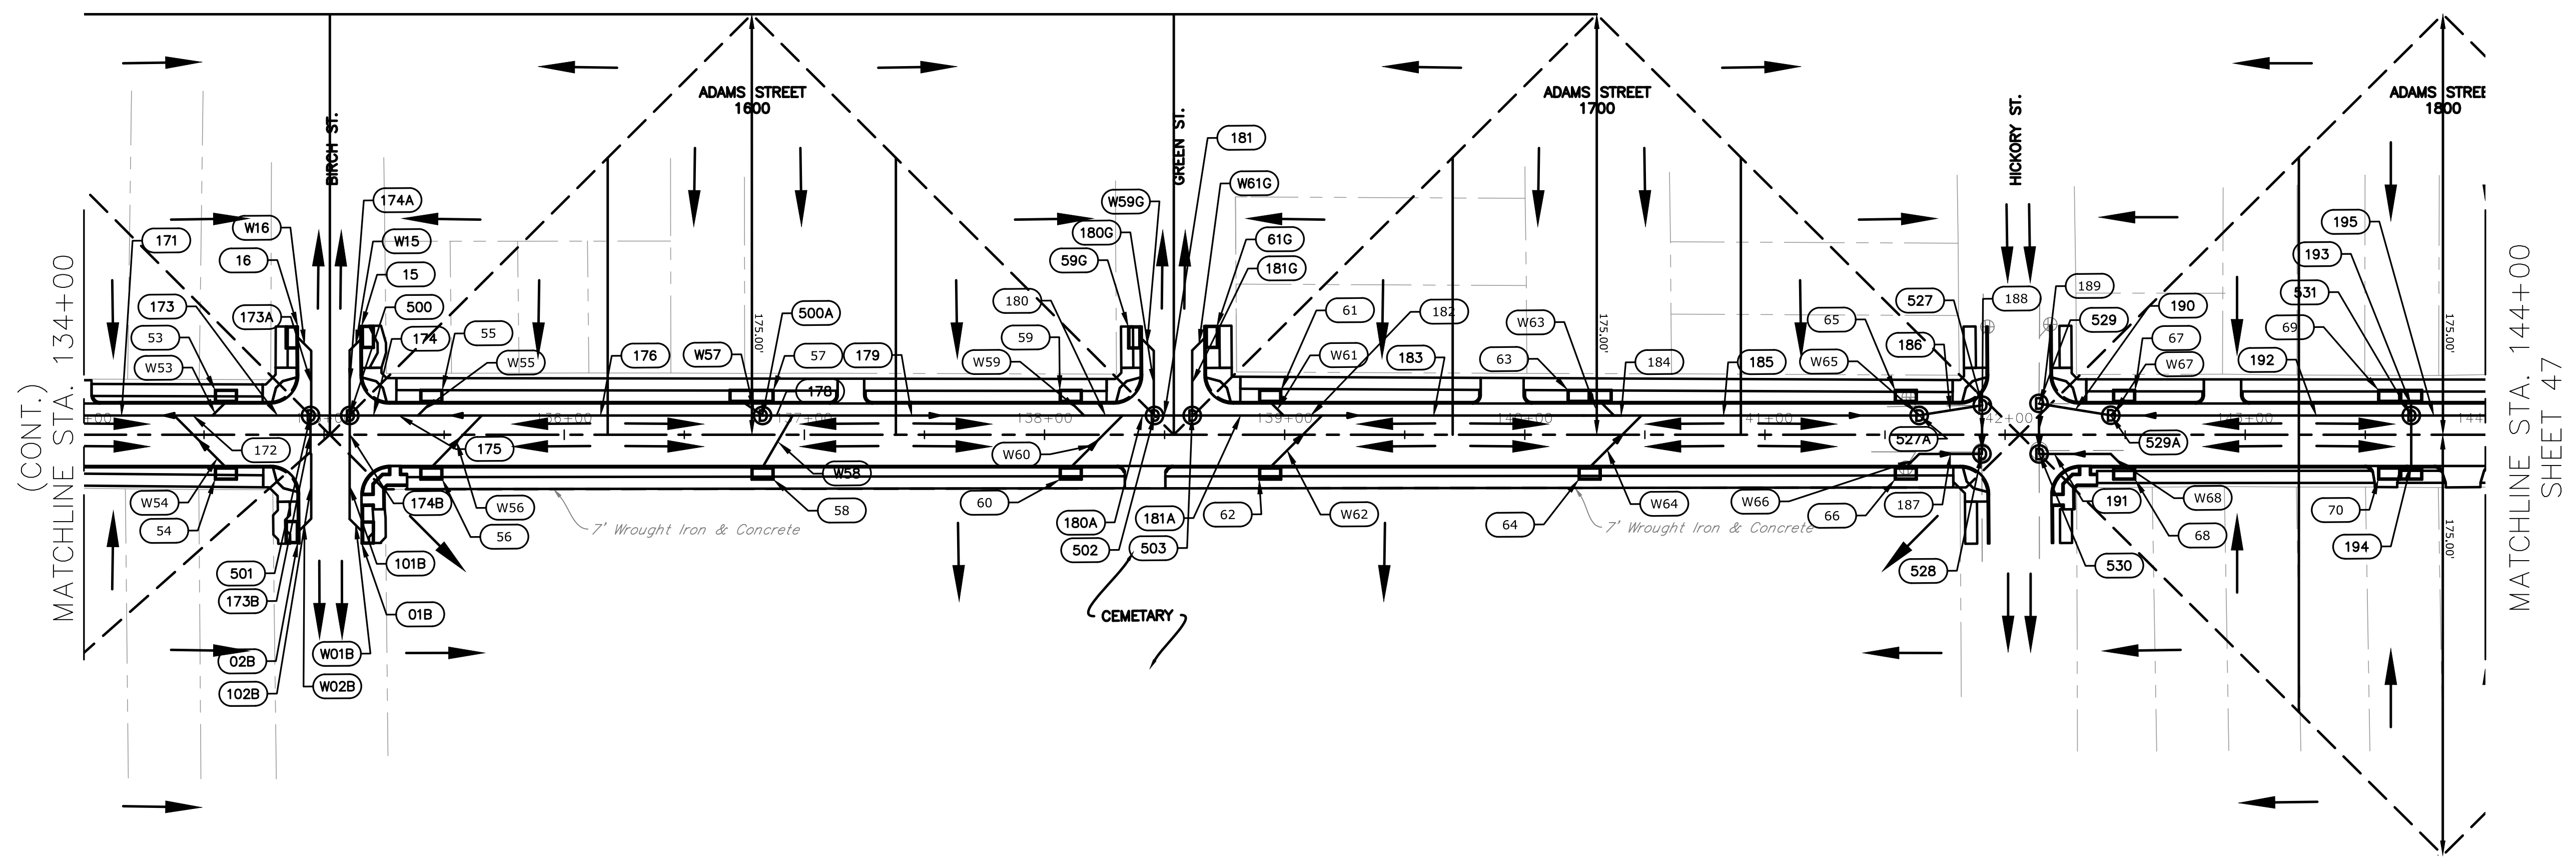

PROPOSED DRAINAGE MAP: ADAMS STREET (STA. 134+00 THRU STA. 144+00)

SCALE : 1" = 40'

SHEET NUMBER		46 OF 127	
DESIGNED	BY	DATE	REVISION DESCRIPTION
CHECKED	BY	DATE	REVISION DESCRIPTION
DESIGNED	BY	DATE	REVISION DESCRIPTION
CHECKED	BY	DATE	REVISION DESCRIPTION
BCG ENGINEERING & CONSULTING 3012 26TH STREET, METAIRIE, LA. 70002 SCALE AS SHOWN DATE 7/18/2022 SHEET RRO33-C30-DRAINAGE-PRO			
CITY OF NEW ORLEANS, DEPARTMENT OF PUBLIC WORKS PROJECT NO. RR-216 RR216 - EAST CARROLLTON GROUP B & C DRAINAGE MAPS - DRAINAGE-PRO - STA. 124+00 - STA. 144+00			