



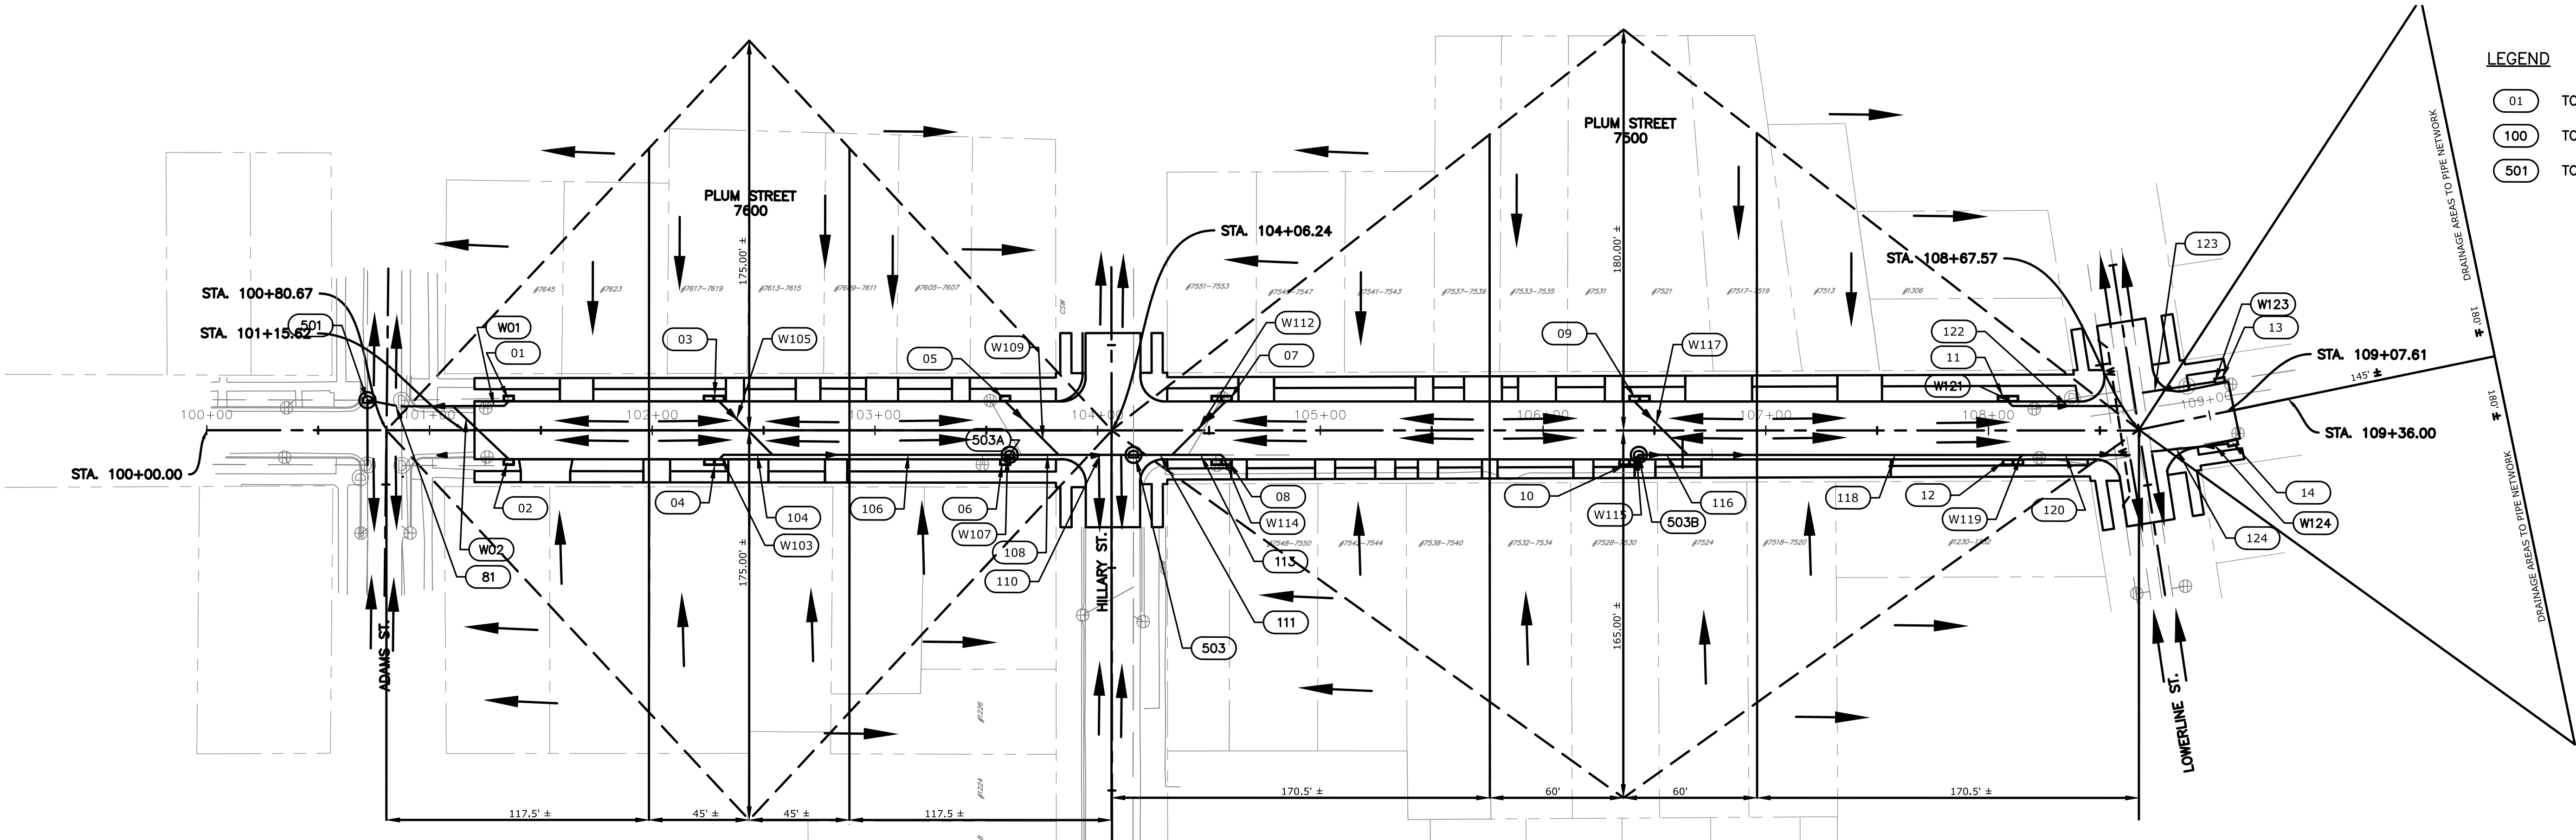

- LEGEND
- 01 TO 14 CATCH BASIN
 - 100 TO 124 PIPE RUNS & WYES
 - 501 TO 508 DRAIN MANHOLE

PROPOSED DRAINAGE MAP: PLUM STREET

SCALE : 1" = 40'

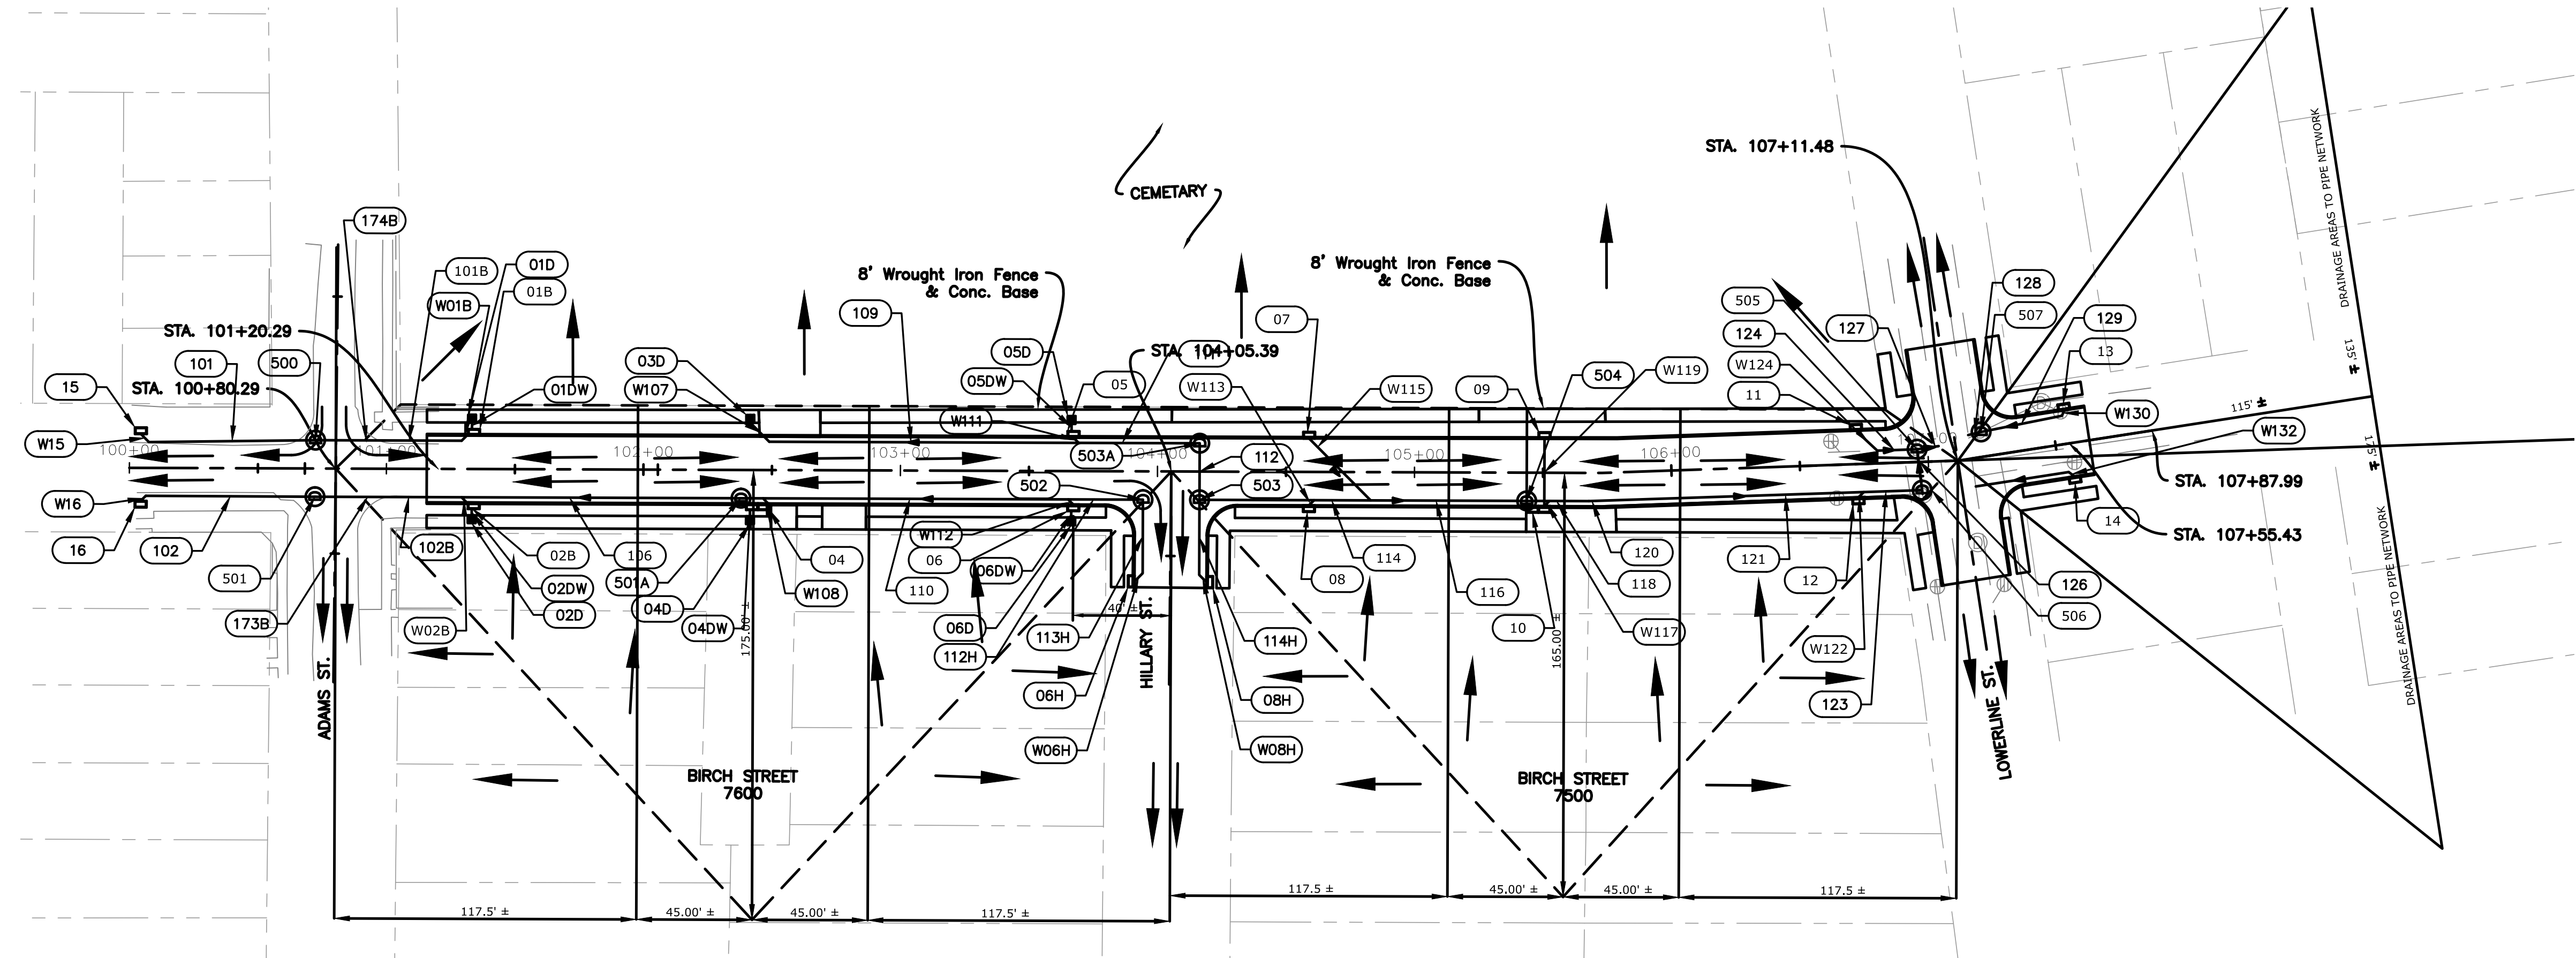


- LEGEND
- 01 TO 14 CATCH BASIN
 - 101 TO 132 PIPE RUNS
 - 501 TO 508 DRAIN MANHOLE

PROPOSED DRAINAGE MAP: BIRCH STREET

SCALE : 1" = 40'

PROPERTY LOT INFORMATION WAS OBTAINED FROM CITY OF NEW ORLEANS GIS [HTTP://GIS.NOLA.GOV/](http://gis.nola.gov/)

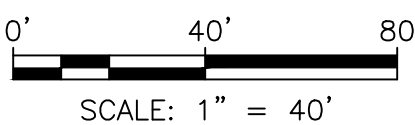


SHEET NUMBER
48 OF 127

BY

NO.

DATE

REVISION DESCRIPTION

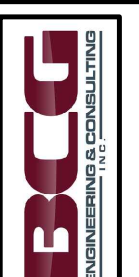

BCG ENGINEERING & CONSULTING
3012 26TH STREET, METAIRIE, LA 70002

DESIGNED
CHECKED
BCG

SCALE
AS SHOWN

DATE
7/18/2022

SHEET
7

PROPOSED DRAINAGE MAPS
RR033



CITY OF NEW ORLEANS, DEPARTMENT OF PUBLIC WORKS
PROJECT NO. RR-216

RR216 - EAST CARROLLTON GROUP B & C

DRAINAGE MAPS - PROPOSED - BIRCH & PLUM

