



EXISTING DRAINAGE MAP: ADAMS STREET (STA. 144+00 THRU STA. 154+00)

SCALE : 1" = 40'

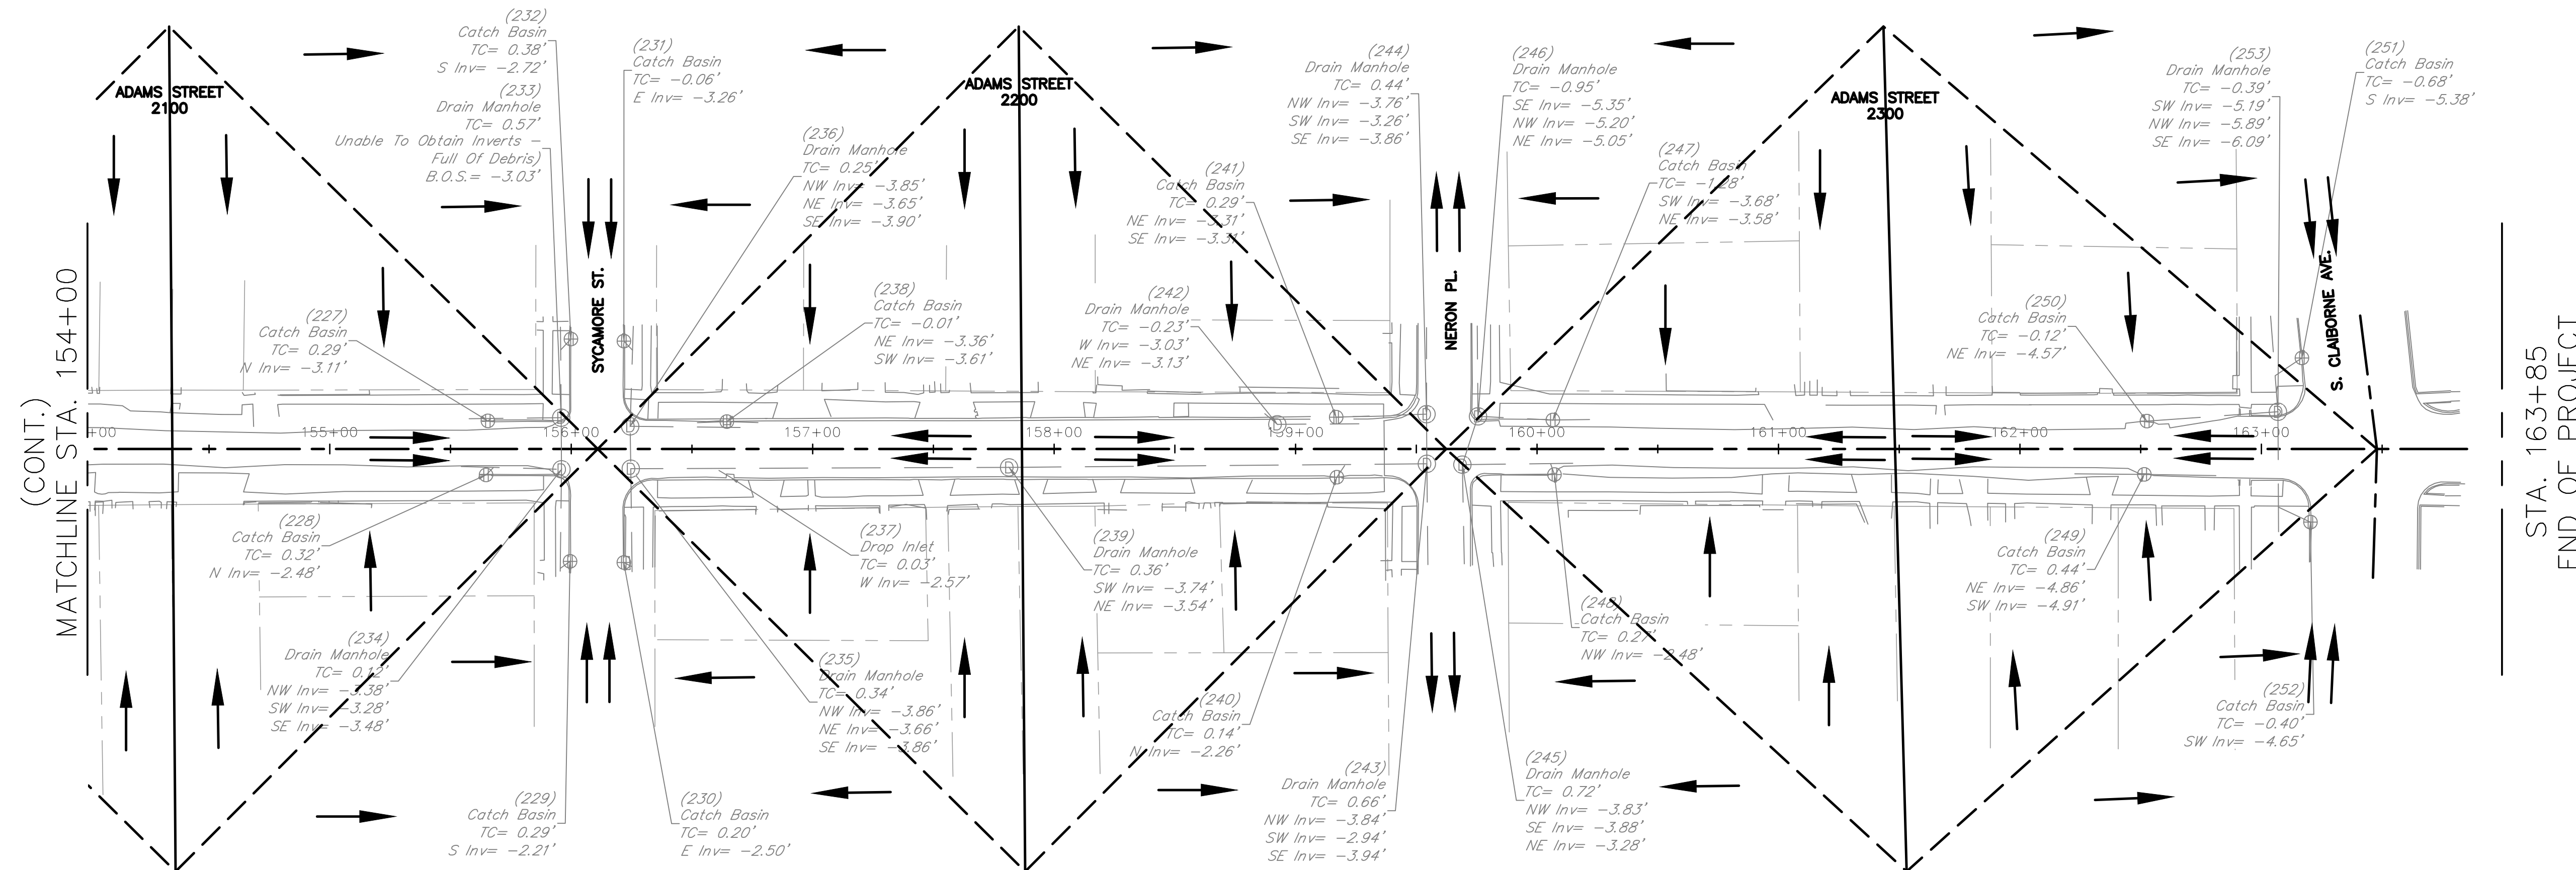

EXISTING DRAINAGE MAP: ADAMS STREET (STA. 154+00 THRU STA. 163+85)

SCALE : 1" = 40'

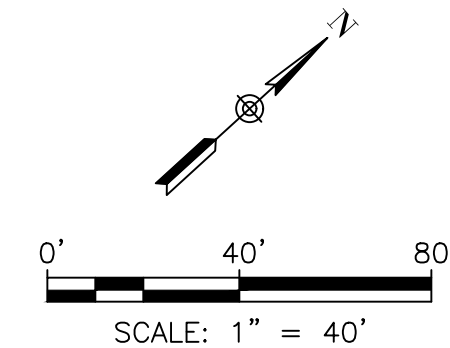

SHEET NUMBER <b>41 OF 127</b>	
DESIGNED	BY
CHECKED	DATE
DATE	REVISION DESCRIPTION
7/19/2022	
<b>BCC</b> BCC ENGINEERING & CONSULTING 3012 26TH STREET, METAIRIE, LA 70002	
SCALE	AS SHOWN
BCC	BCC
DESIGNED	DATE
CHECKED	SHEET
BCC	7/19/2022
BCC	RR033-C30-DRAINAGE-EX
CITY OF NEW ORLEANS, DEPARTMENT OF PUBLIC WORKS PROJECT NO. RR-216	
RR216 - EAST CARROLLTON GROUP B & C	
DRAINAGE MAPS - ADAMS EX STA. 144+00 - STA. 163+85	