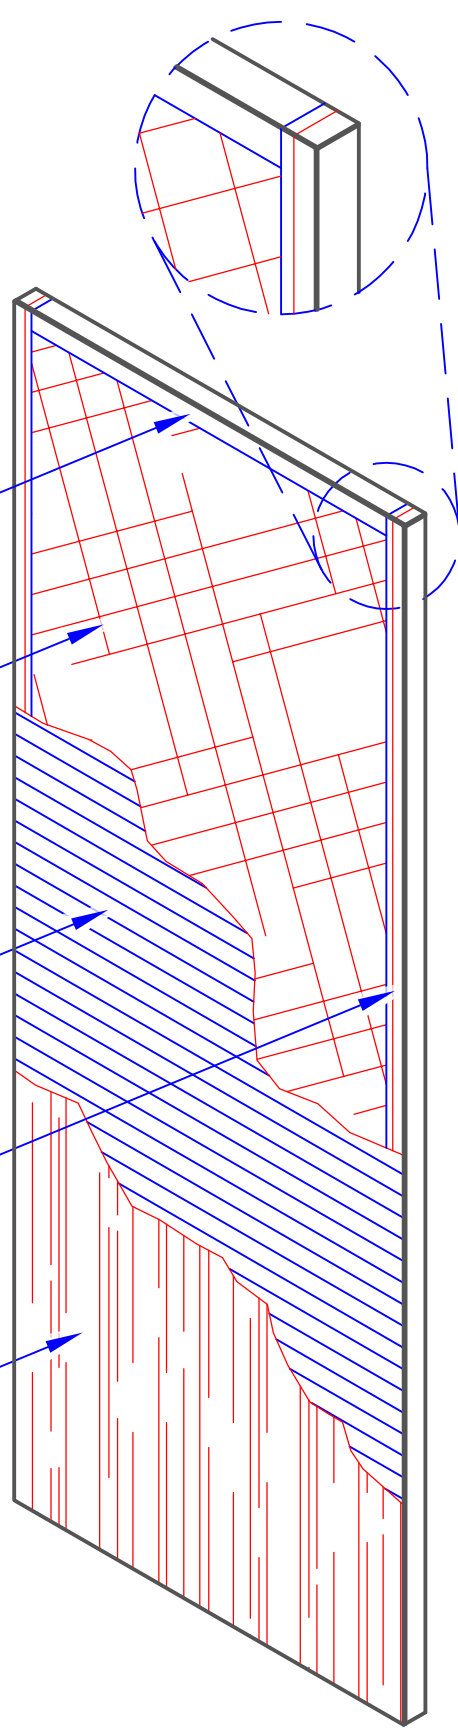


Wood doors on your terms

LSL - WOOD VENEER DOOR CONSTRUCTION SPECS

Denton Door 5-Ply Premium Flush Door Construction:
All Denton Door Company Premium Architectural
Doors Type PC-5/FD-3 meet or exceed standards set
forth by WDMA I.S.1-A and the AWI for PC-5 as tested
per A.S.T.M. E-152 by Warnock Hersey International.

- 
- Top and Bottom Rails:
1-3/8" Thick SCL
(Stranded Composite Lumber)
 - Core Type:
Structural Composite Lumber Core, also known
as Laminated Strand Lumber or LSL.
 - Crossband:
1/10" High Density Fiber Crossband
 - Stiles:
Hard wood over Stranded Composite Lumber (SCL)
Backer for stained edges
1-3/8" thick = 7/8" Solid Maple + 1/2" SCL before pre-fit
 - Faces:
White Maple, Red Oak, Birch, and more.
Premium, Grade A wood for wood face.

Adhesives: Meet requirements of WDMA I.S.1A, C-6

Door Thickness: 1-3/4"

Maximum Size: 4' x 9'

Warranty: Premium Architectural Doors (Lifetime Warranty)

Note: Interior use only. (Exterior use applications not warranted.)