


14' LIGHT POLE EXAMPLE

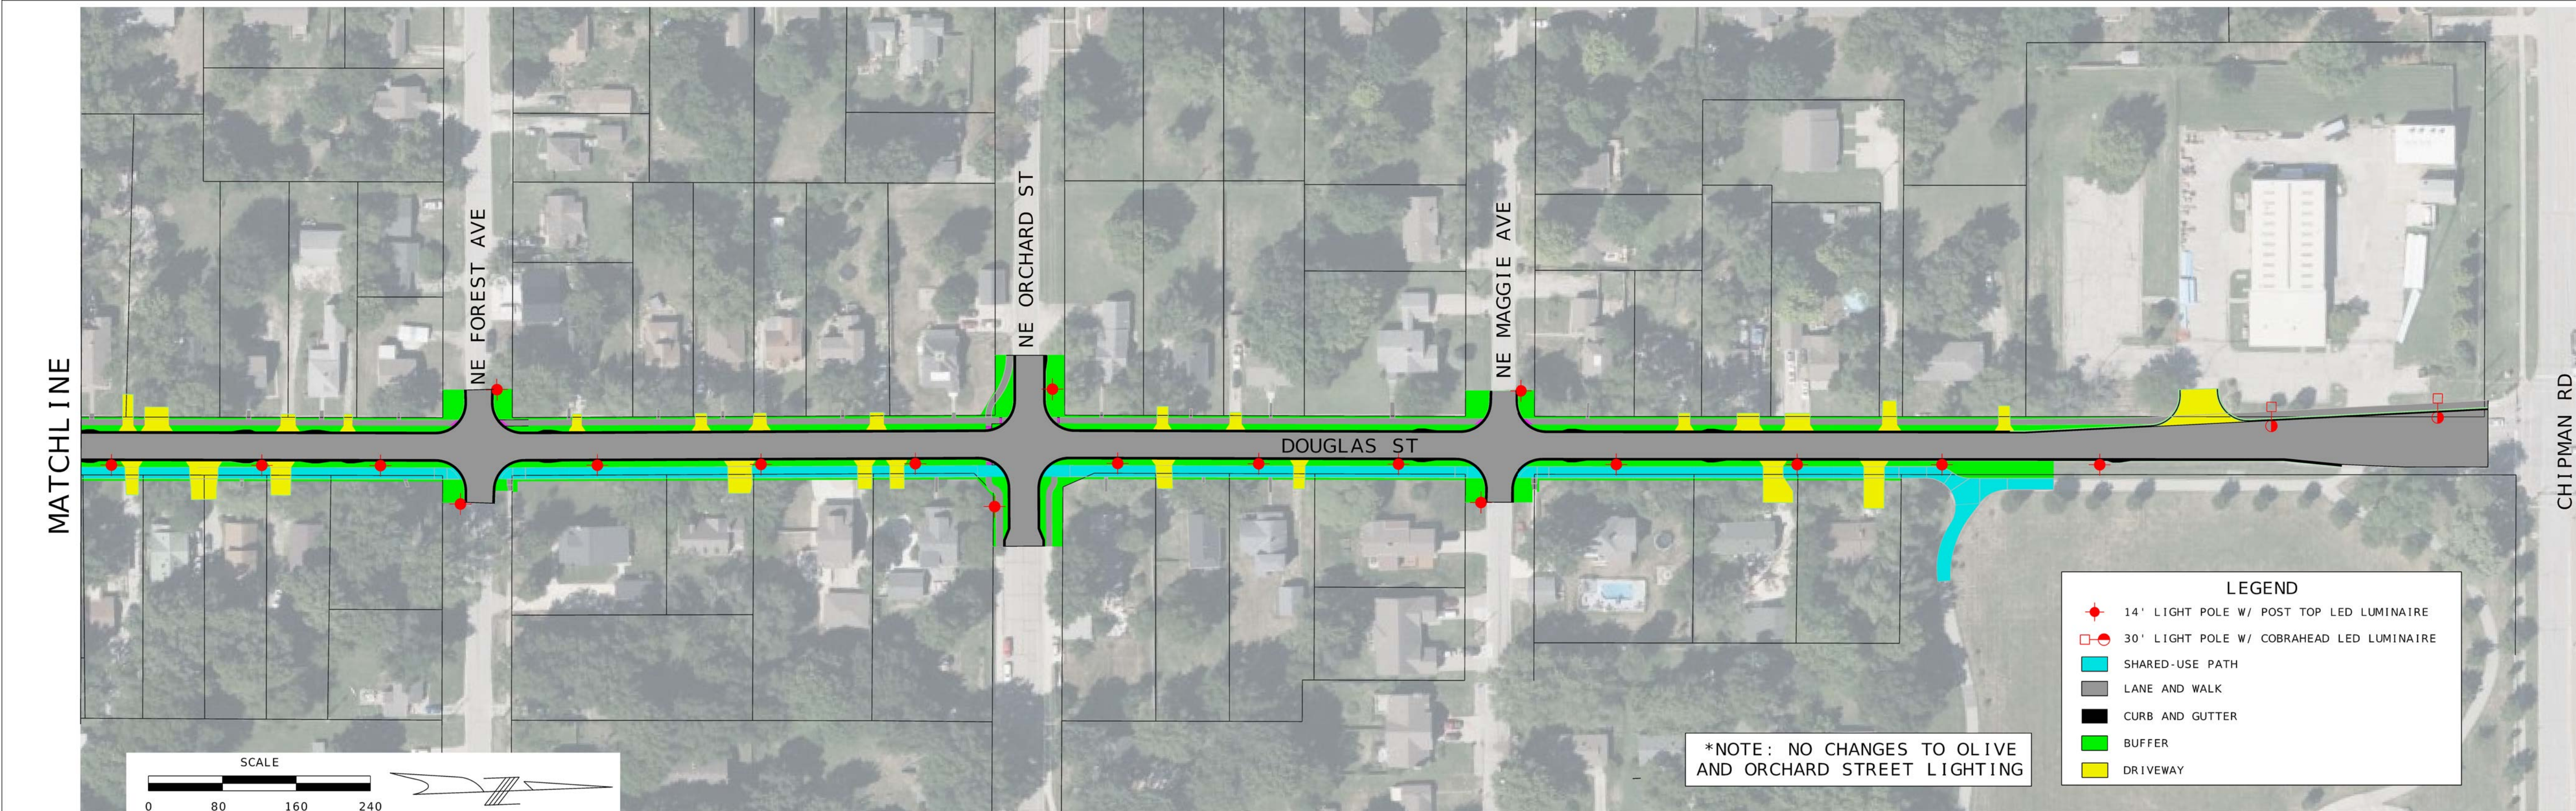

LEGEND

- ◆ 14' LIGHT POLE W/ POST TOP LED LUMINAIRE
- ◻ 30' LIGHT POLE W/ COBRAHEAD LED LUMINAIRE
- SHARED-USE PATH
- LANE AND WALK
- CURB AND GUTTER
- BUFFER
- DRIVEWAY

*NOTE: NO CHANGES TO OLIVE AND ORCHARD STREET LIGHTING