


ESTERO PALMS **A REPLAT OF THE SOUTH ONE-HALF OF LOTS 24 AND 25, BLOCK "C"** **FLORIDA GULF LAND COMPANY'S SUBDIVISION (PLAT BOOK 1, PAGE 59)** **LYING IN SECTION 34, TOWNSHIP 46 SOUTH, RANGE 25 EAST,** **LEE COUNTY, FLORIDA**

PLAT BOOK 76 PAGE 95

SHEET 2 OF 2

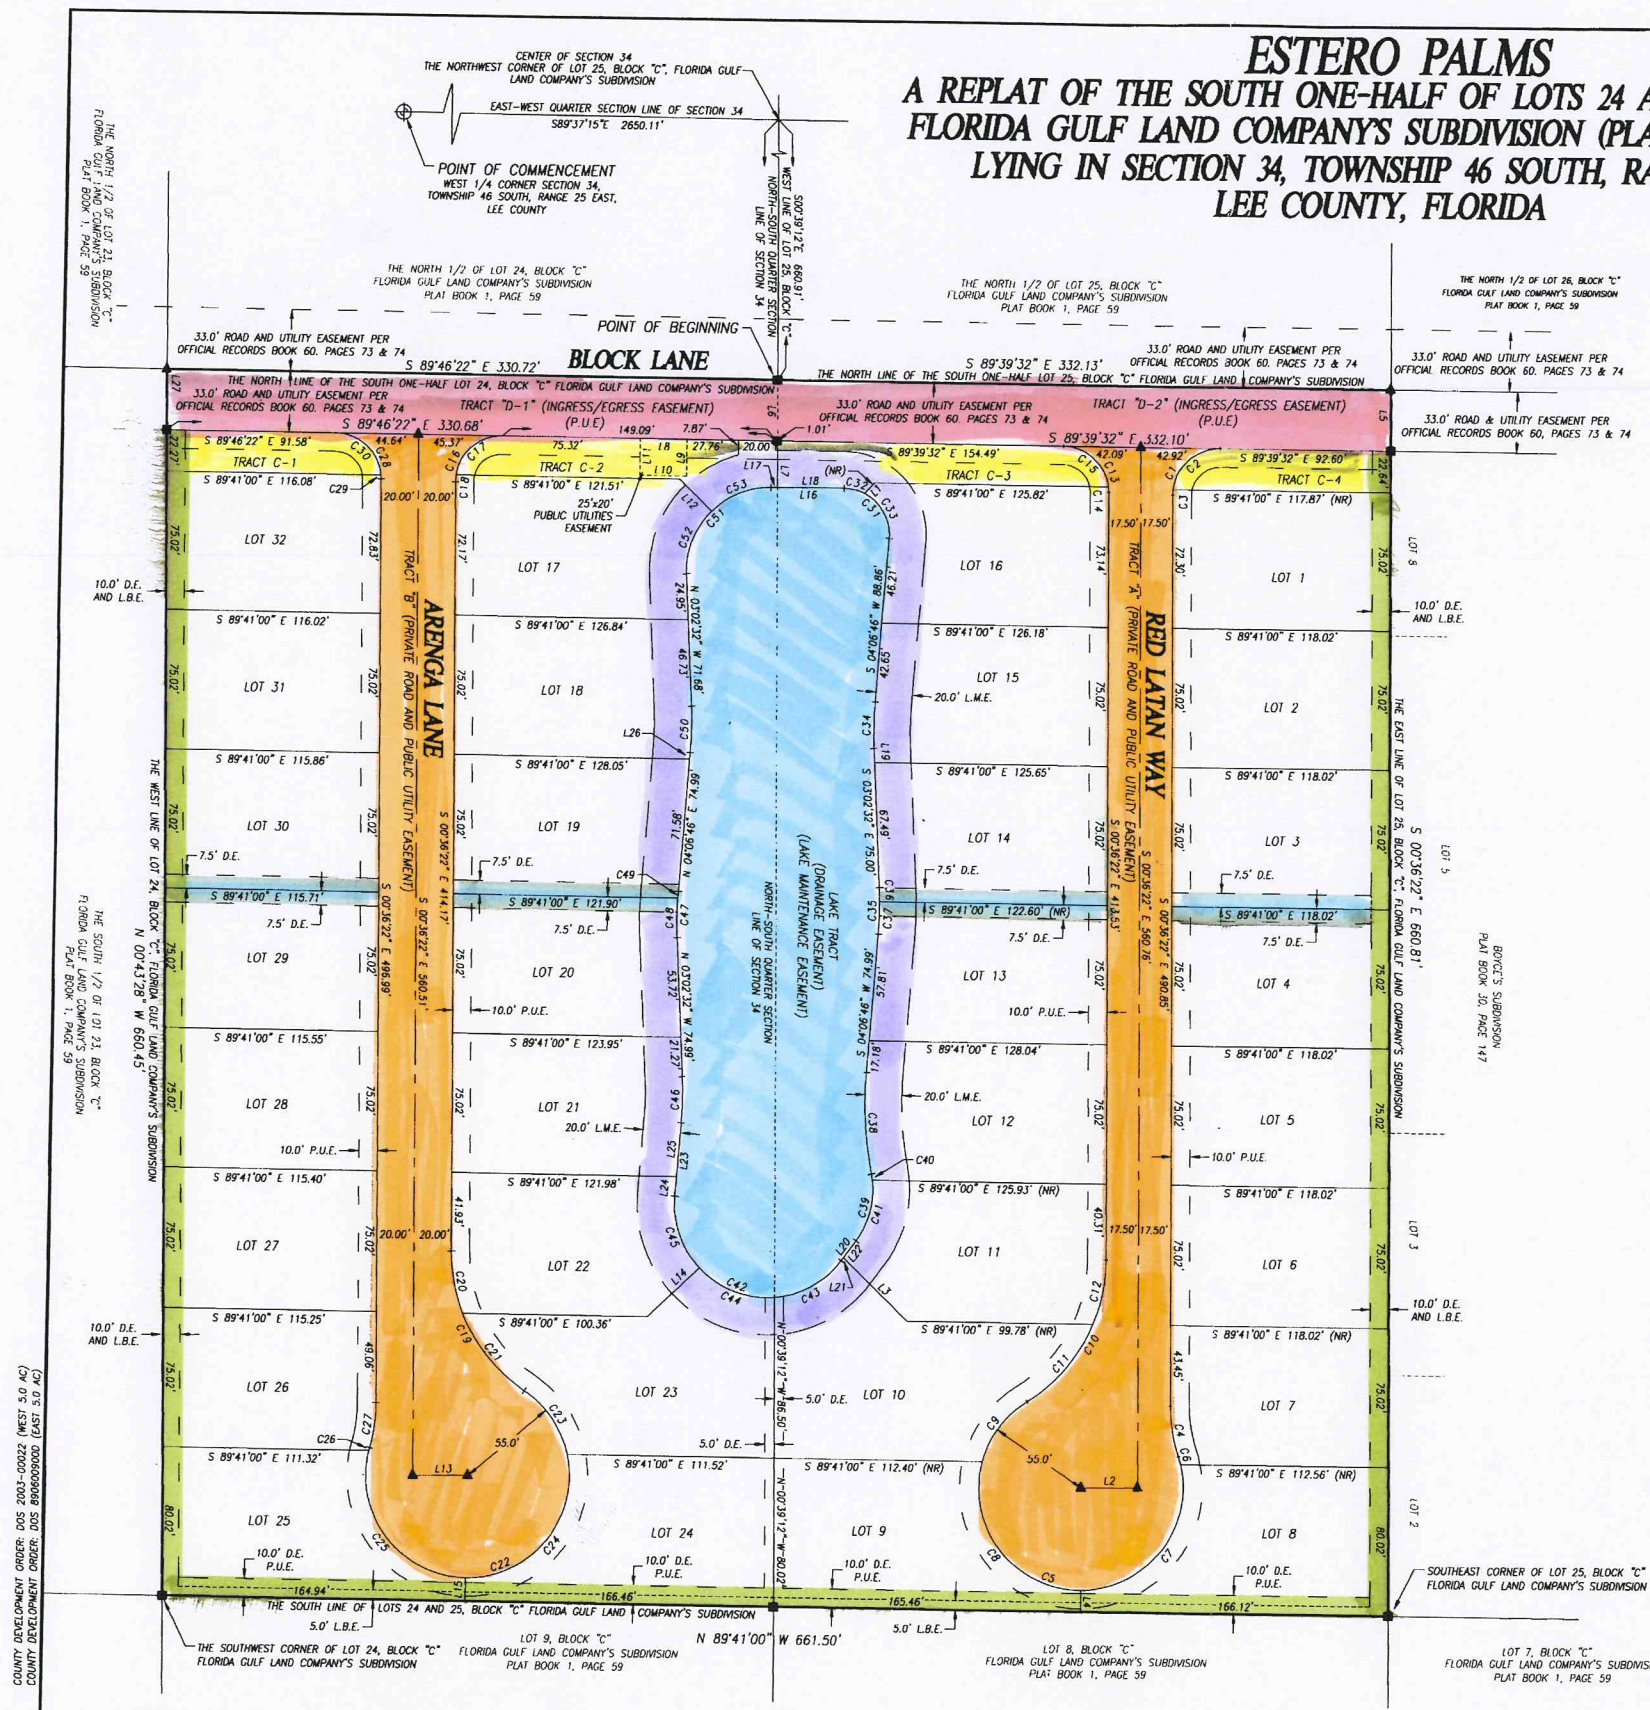

LINE	BEARING	DISTANCE
L1	S43°21'32"W	12.26'
L2	N89°23'30"E	30.60'
L3	N46°22'17"W	38.27'
L4	S00°36'22"E	11.61'
L5	S00°36'22"E	33.00'
L6	N00°39'12"W	33.00'
L7	N00°39'12"W	25.33'
L8	S89°46'22"E	25.00'
L9	N00°13'38"E	20.00'
L10	S89°46'22"E	25.00'
L11	N00°13'38"E	20.00'
L12	S45°25'00"E	24.43'
L13	S89°23'38"W	29.61'
L14	N46°14'22"E	38.08'
L15	N00°18'57"E	12.60'
L16	N90°00'00"E	39.51'
L17	S89°23'24"E	3.27'
L18	N89°51'18"E	36.24'
L19	S03°02'32"E	7.51'
L20	N46°09'42"E	13.22'
L21	N36°29'42"E	1.97'
L22	N36°29'42"E	11.25'
L23	N04°06'46"E	39.35'
L24	N04°06'46"E	10.47'
L25	N04°06'46"E	28.88'
L26	N04°06'46"E	3.41'
L27	N00°43'28"W	33.00'

CURVE	DELTA	RADIUS	ARC	CHORD BEARING	CHORD
C1	90°56'49"	25.00'	39.68'	S44°52'03"W	15.65'
C2	84°42'06"	25.00'	36.96'	S47°59'24"W	13.68'
C3	6°14'43"	25.00'	2.72'	S02°31'00"W	2.72'
C4	17°44'57"	90.00'	27.88'	S09°28'50"E	27.77'
C5	255°43'10"	55.00'	245.47'	S70°29'44"E	86.85'
C6	4°33'50"	55.00'	4.38'	N16°04'24"W	4.38'
C7	10°31'07"	55.00'	99.05'	N37°48'05"E	86.20'
C8	105°01'51"	55.00'	100.82'	S38°05'26"E	87.29'
C9	47°56'22"	55.00'	41.22'	S35°51'40"W	40.26'
C10	57°58'13"	90.00'	91.06'	N28°22'45"E	87.22'
C11	35°21'43"	90.00'	55.55'	N39°41'00"E	54.67'
C12	22°36'30"	90.00'	35.51'	N10°41'54"E	35.28'
C13	89°03'11"	25.00'	38.86'	N45°07'57"W	35.06'
C14	6°36'01"	25.00'	2.88'	N03°54'22"W	2.88'
C15	82°27'10"	25.00'	35.98'	N48°25'58"W	32.95'
C16	90°40'59"	25.00'	39.63'	S44°48'38"W	35.61'
C17	87°00'04"	25.00'	35.78'	S49°13'36"W	32.80'
C18	8°49'55"	25.00'	3.85'	S03°48'36"W	3.85'
C19	56°19'47"	90.00'	88.49'	S28°46'15"E	84.96'
C20	21°38'32"	90.00'	34.00'	S11°25'38"E	33.79'
C21	34°41'15"	90.00'	54.49'	S39°35'31"E	53.66'
C22	252°00'03"	55.00'	241.90'	N89°03'53"E	88.99'
C23	44°12'51"	55.00'	42.44'	N34°49'43"W	41.40'
C24	103°02'14"	55.00'	98.91'	N38°47'50"E	86.11'
C25	103°02'21"	55.00'	98.91'	S38°09'53"E	86.11'
C26	1°42'37"	58.80'	1.64'	S14°12'36"W	1.64'
C27	15°40'16"	90.00'	24.82'	N07°13'45"E	24.54'
C28	89°10'01"	25.00'	38.90'	N45°11'22"W	35.10'
C29	5°01'33"	25.00'	2.19'	N03°07'08"W	2.19'
C30	84°08'28"	25.00'	36.71'	N47°42'09"W	33.50'
C31	94°06'46"	25.00'	41.06'	N42°56'37"W	36.60'
C32	26°49'21"	25.00'	11.70'	N76°35'19"W	11.60'
C33	67°17'25"	25.00'	29.36'	N29°31'56"W	27.70'
C34	7°09'18"	200.00'	24.98'	S00°32'07"W	24.96'
C35	7°09'18"	200.00'	24.98'	N00°32'07"E	24.96'
C36	2°11'25"	200.00'	7.65'	N01°56'49"W	7.65'
C37	4°57'53"	200.00'	17.33'	N01°37'50"E	17.32'
C38	15°43'45"	200.00'	54.91'	S03°45'07"E	54.73'
C39	48°06'41"	45.00'	37.79'	N12°26'21"E	36.69'
C40	4°14'09"	45.00'	3.33'	N08°29'55"W	3.33'
C41	43°52'32"	45.00'	34.46'	N14°33'26"E	33.62'
C42	147°37'05"	50.00'	128.83'	S89°41'47"E	96.03'
C43	48°26'09"	50.00'	42.27'	N80°42'45"E	41.02'
C44	51°18'33"	50.00'	44.78'	S88°24'54"E	43.79'
C45	47°52'24"	50.00'	41.78'	S18°49'26"E	40.57'
C46	7°09'18"	200.00'	24.98'	N00°32'07"E	24.96'
C47	7°09'18"	200.00'	24.98'	S00°32'07"W	24.96'
C48	6°02'37"	200.00'	21.39'	S00°01'17"W	21.38'
C49	1°01'41"	200.00'	3.59'	S03°33'36"W	3.59'
C50	7°09'18"	200.00'	24.98'	N00°32'07"E	24.96'
C51	93°02'32"	45.00'	73.07'	S43°28'44"W	65.31'
C52	47°32'24"	45.00'	37.40'	S20°46'10"W	36.34'
C53	45°25'08"	45.00'	35.67'	S67°17'26"W	34.75'

D&W
DAGOSTINO & WOOD, INC.
Professional Surveying & Mapping
610 18TH AVENUE NE Naples, FL 34120
Phone: (239) 352-6085 Fax: (239) 352-6095
CERTIFICATE OF AUTHORIZATION NUMBER: LB 6095

THIS INSTRUMENT PREPARED BY:
DAVID S. DAGOSTINO, PSM NO. 5762
DAGOSTINO & WOOD, INC.
610 18TH AVENUE NE
NAPLES, FL 34120

COUNTY DEVELOPMENT ORDER: DOS 2003-00022 (WEST 5.0 AC)
COUNTY DEVELOPMENT ORDER: DOS 890605000 (EAST 5.0 AC)