


Property Division Map


City
of
Edgerton
T. 4 N. - R. 12 E.
Section 10 SW

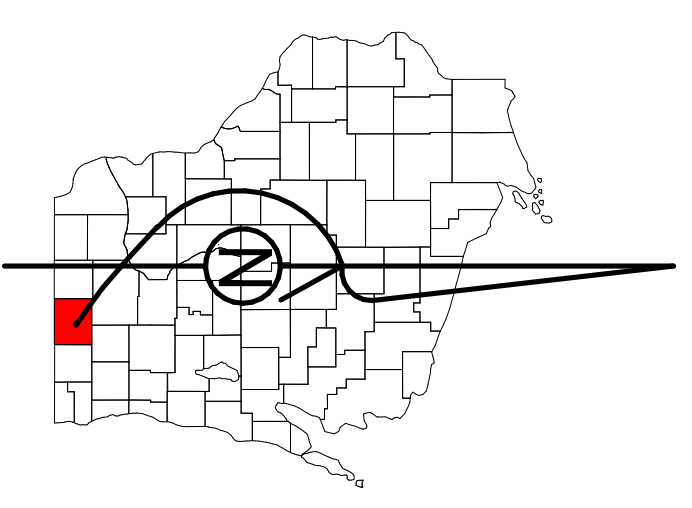

REAL PROPERTY DESCRIPTION DEPARTMENT

ROCK COUNTY GEOGRAPHIC INFORMATION SYSTEM

REPRODUCTION OF THIS MAP IS PROHIBITED WITHOUT THE WRITTEN CONSENT OF THE REAL PROPERTY DIVISION DEPARTMENT. THIS MAP WAS PREPARED PURSUANT TO PUBLIC RECORDS. IT IS NOT INTENDED TO BE A SUBSTITUTE FOR AN AND IS ADVISORY ONLY. DISTINGUISH BETWEEN THIS MAP AND OTHER MAPS OF THE GIS SYSTEM AND ARE FOR REFERENCE ONLY. SCALES ARE NOT TO BE USED FOR ACTUAL DISTANCE.

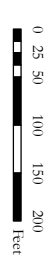


- | | | | |
|--|----------------|--|---------------|
| | Gap | | dam |
| | Overlap | | casement |
| | Town of Fulton | | hydro |
| | CSM | | lots |
| | CSMHYDRO | | parcels |
| | CSMLOT | | parcels/hydro |
| | CSMLOT/HYDRO | | road/rv |
| | MFL | | |

See Pages

January 1, 2018

10 SW

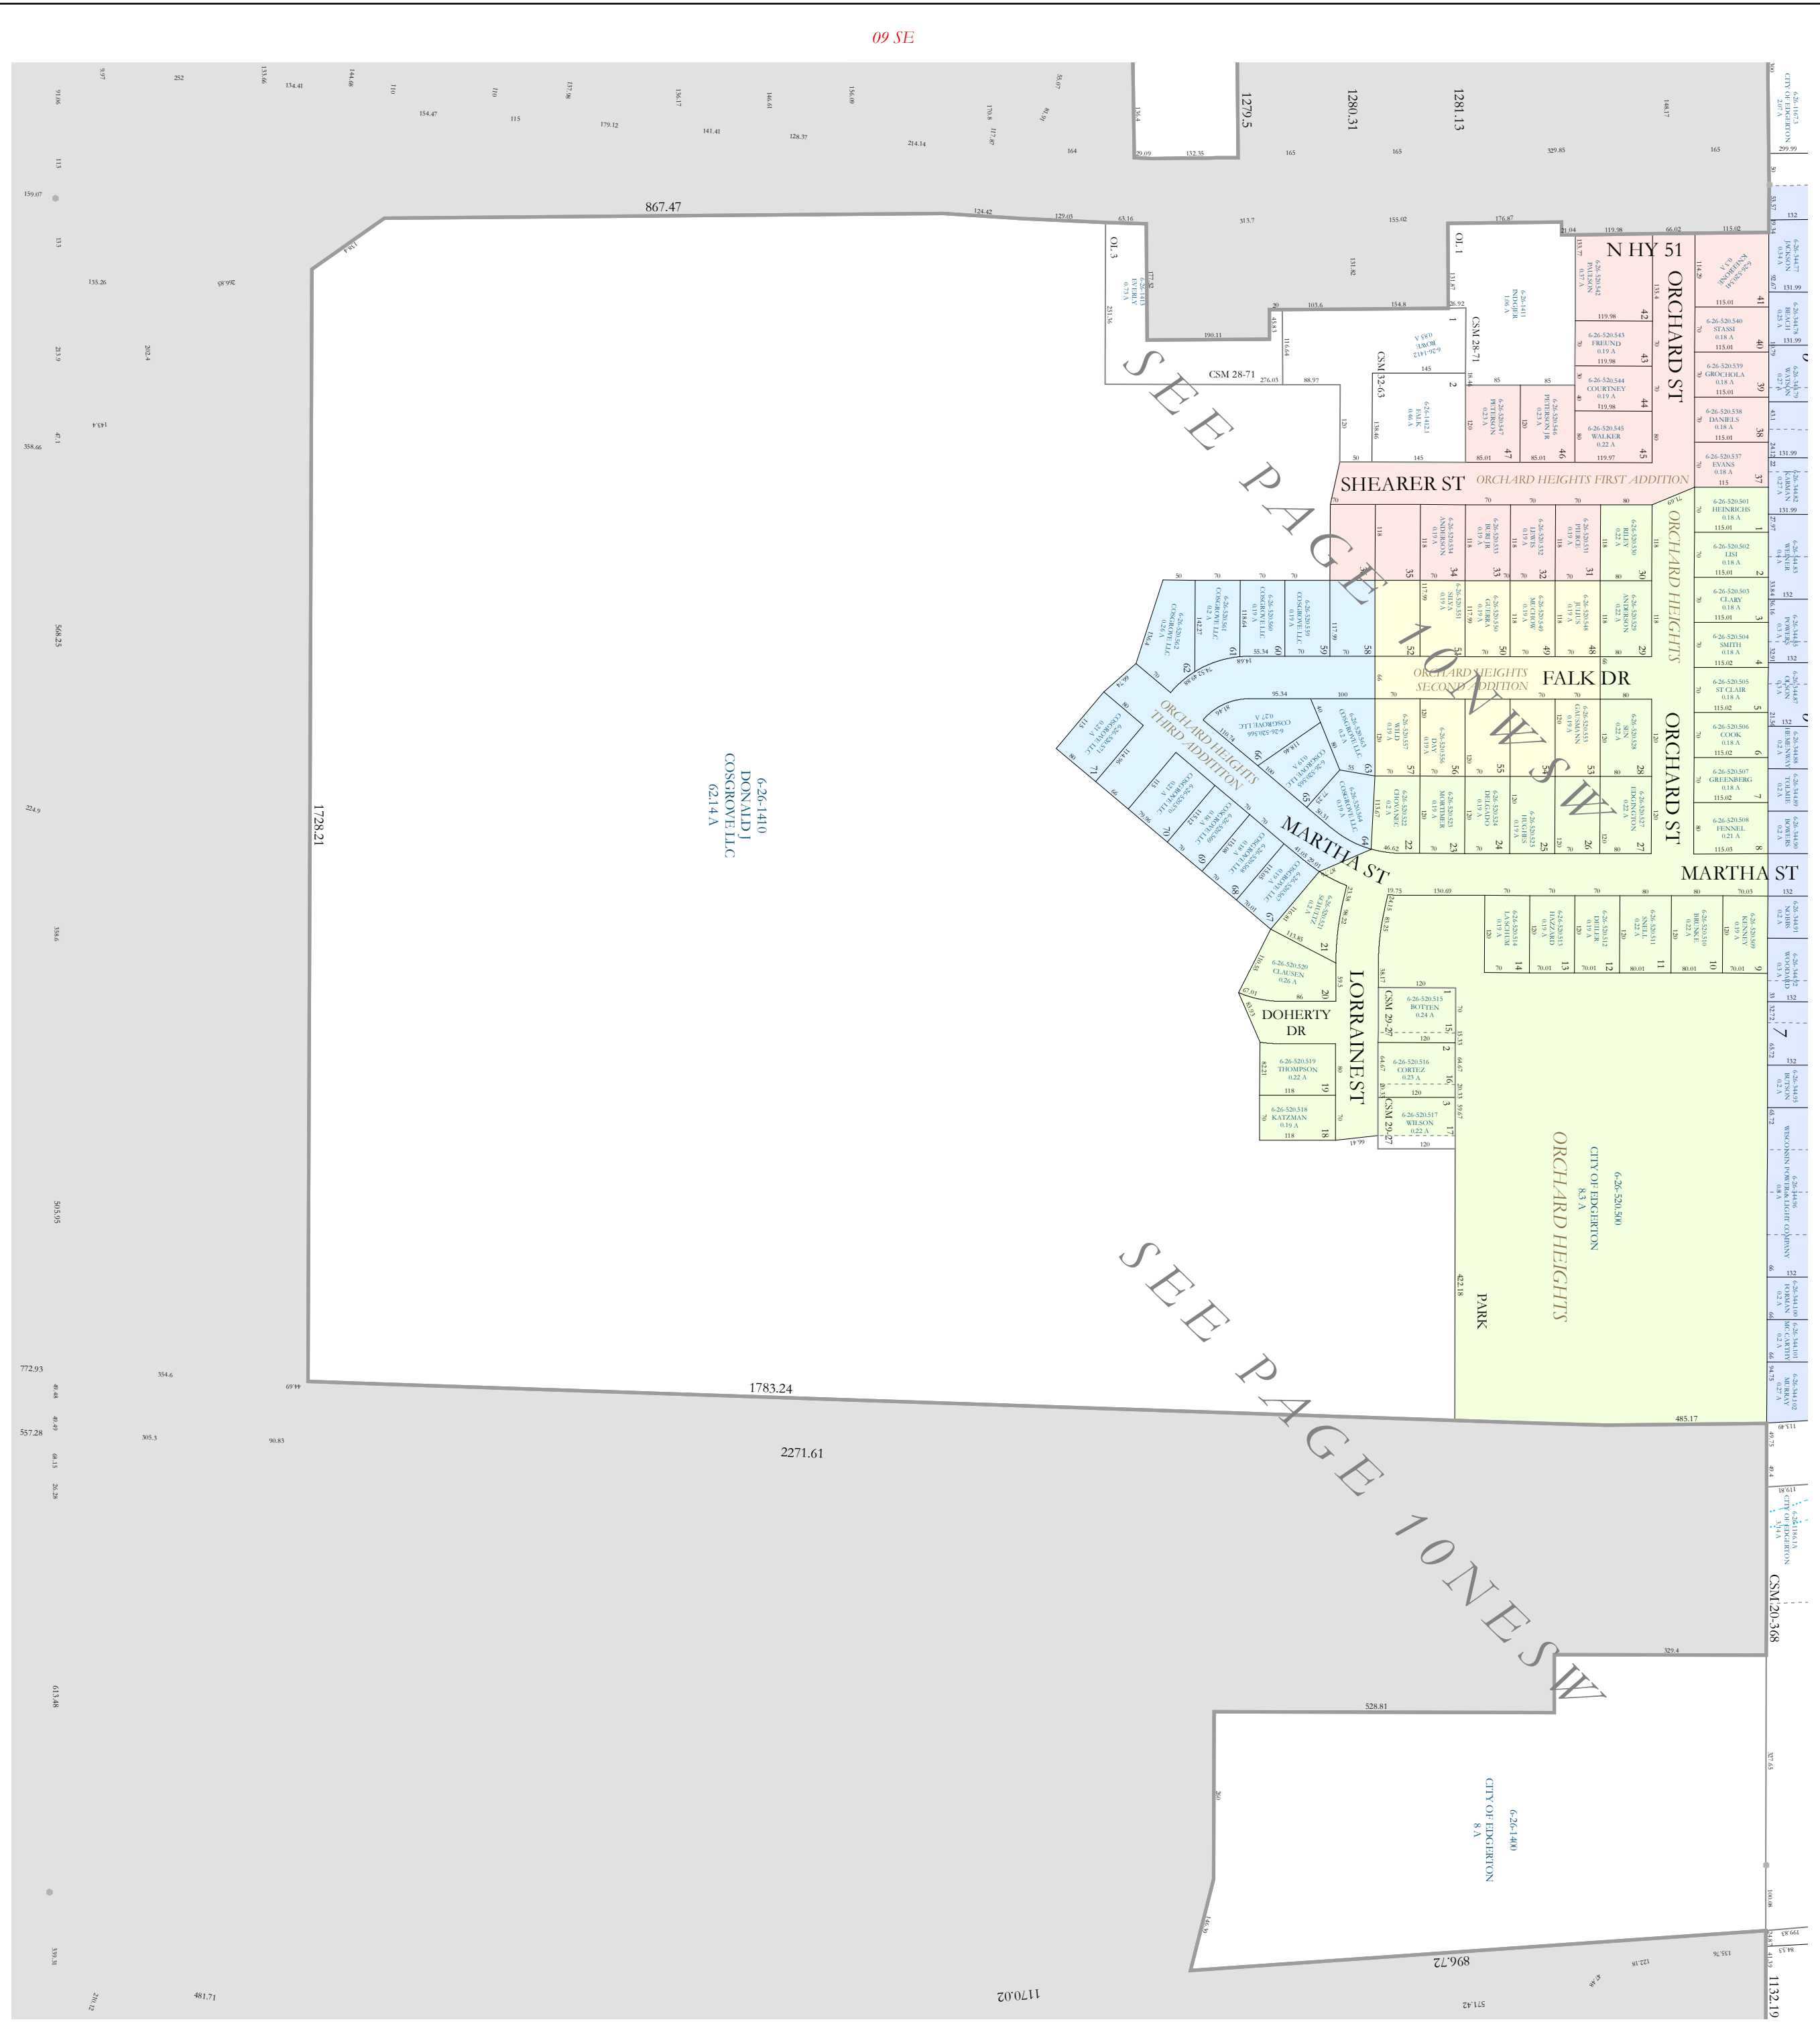

Town of Fulton