


SWANSBORO COUNTRY


El Dorado County, California

Kendall Engineering
Auburn California

1596.04/502768

BYLAWS OF SWANSBORO COUNTRY PROPERTY OWNERS ASSOCIATION

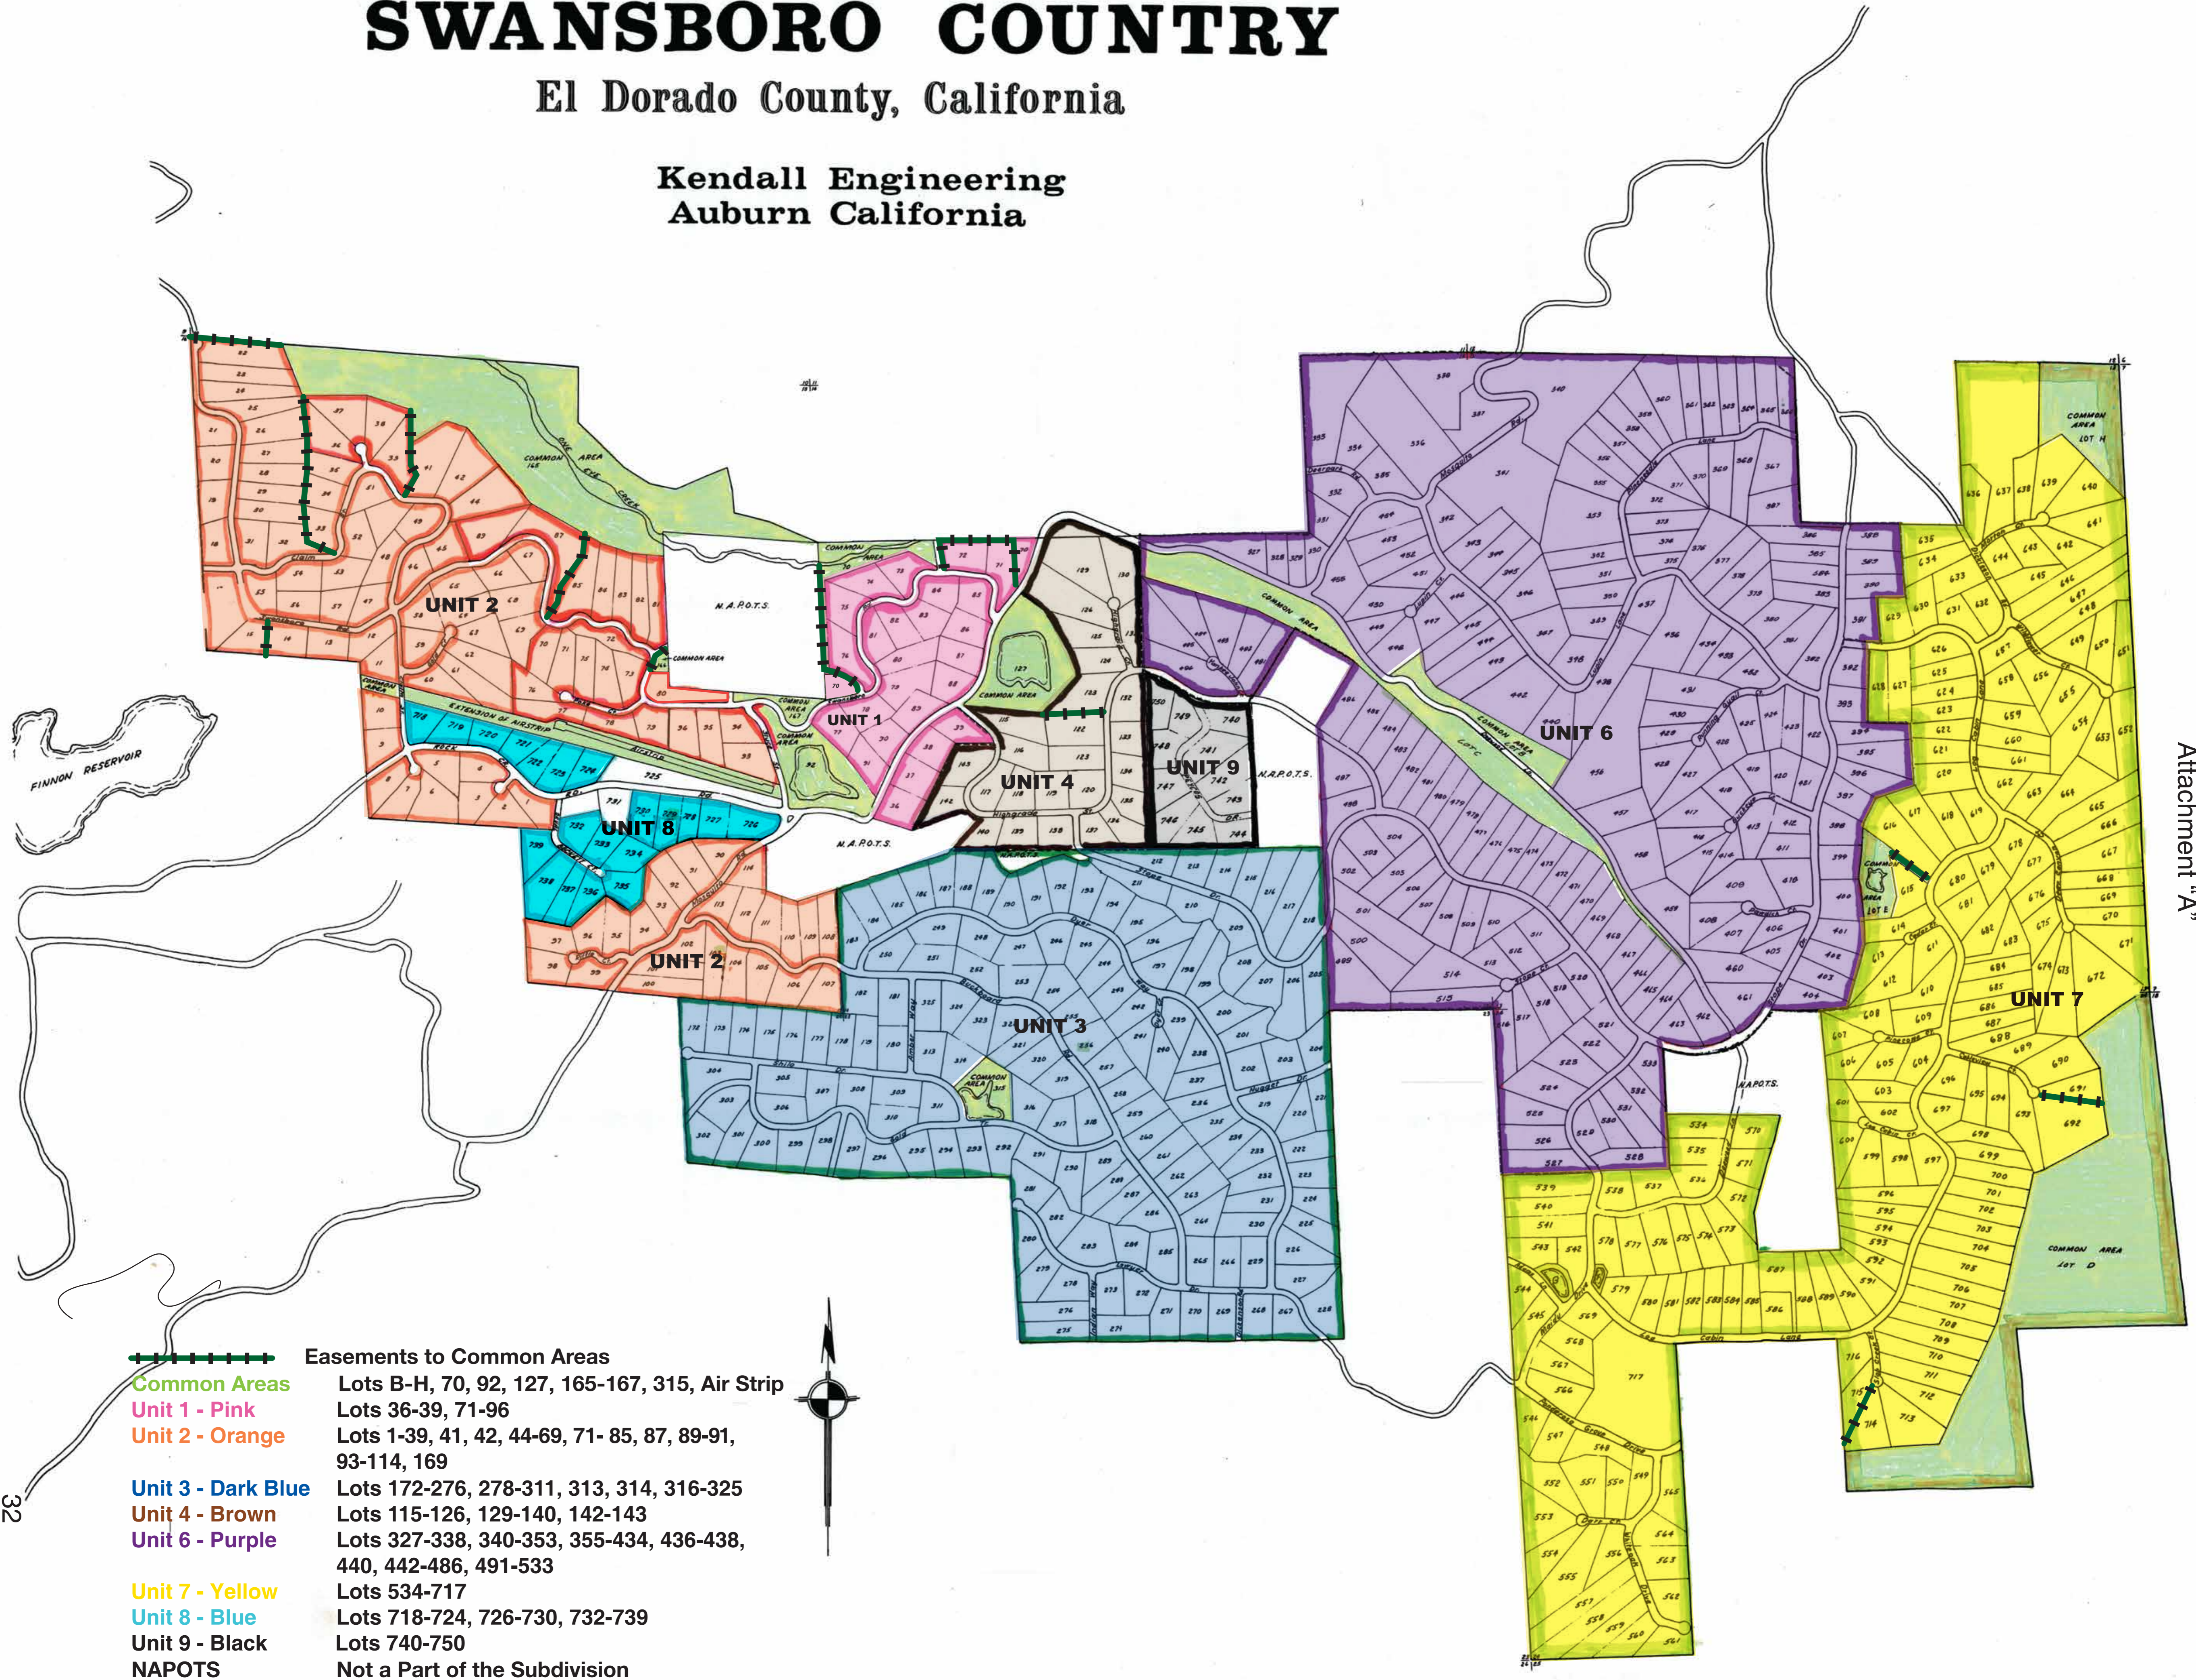

-  Easements to Common Areas
- Common Areas** Lots B-H, 70, 92, 127, 165-167, 315, Air Strip
- Unit 1 - Pink** Lots 36-39, 71-96
- Unit 2 - Orange** Lots 1-39, 41, 42, 44-69, 71- 85, 87, 89-91, 93-114, 169
- Unit 3 - Dark Blue** Lots 172-276, 278-311, 313, 314, 316-325
- Unit 4 - Brown** Lots 115-126, 129-140, 142-143
- Unit 6 - Purple** Lots 327-338, 340-353, 355-434, 436-438, 440, 442-486, 491-533
- Unit 7 - Yellow** Lots 534-717
- Unit 8 - Blue** Lots 718-724, 726-730, 732-739
- Unit 9 - Black** Lots 740-750
- NAPOTS** Not a Part of the Subdivision



Attachment "A"