





Walnut Alley

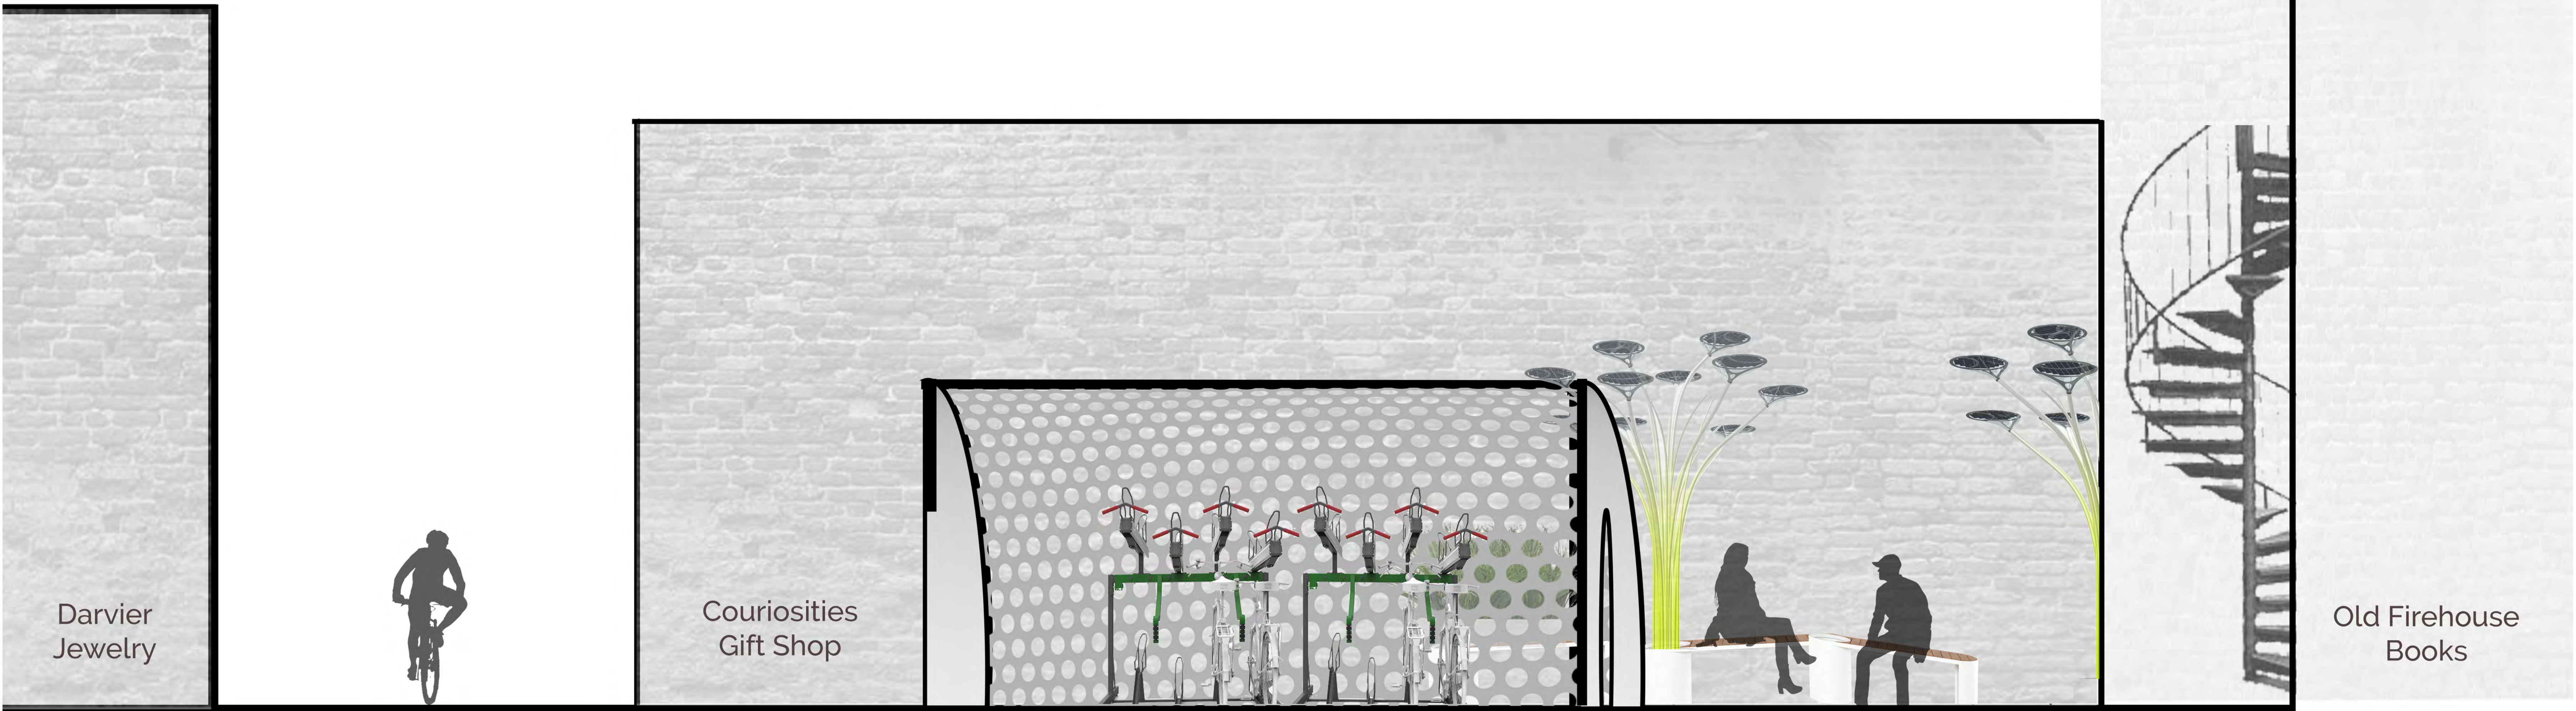

Section A
SCALE: 3/8" = 1'-0"

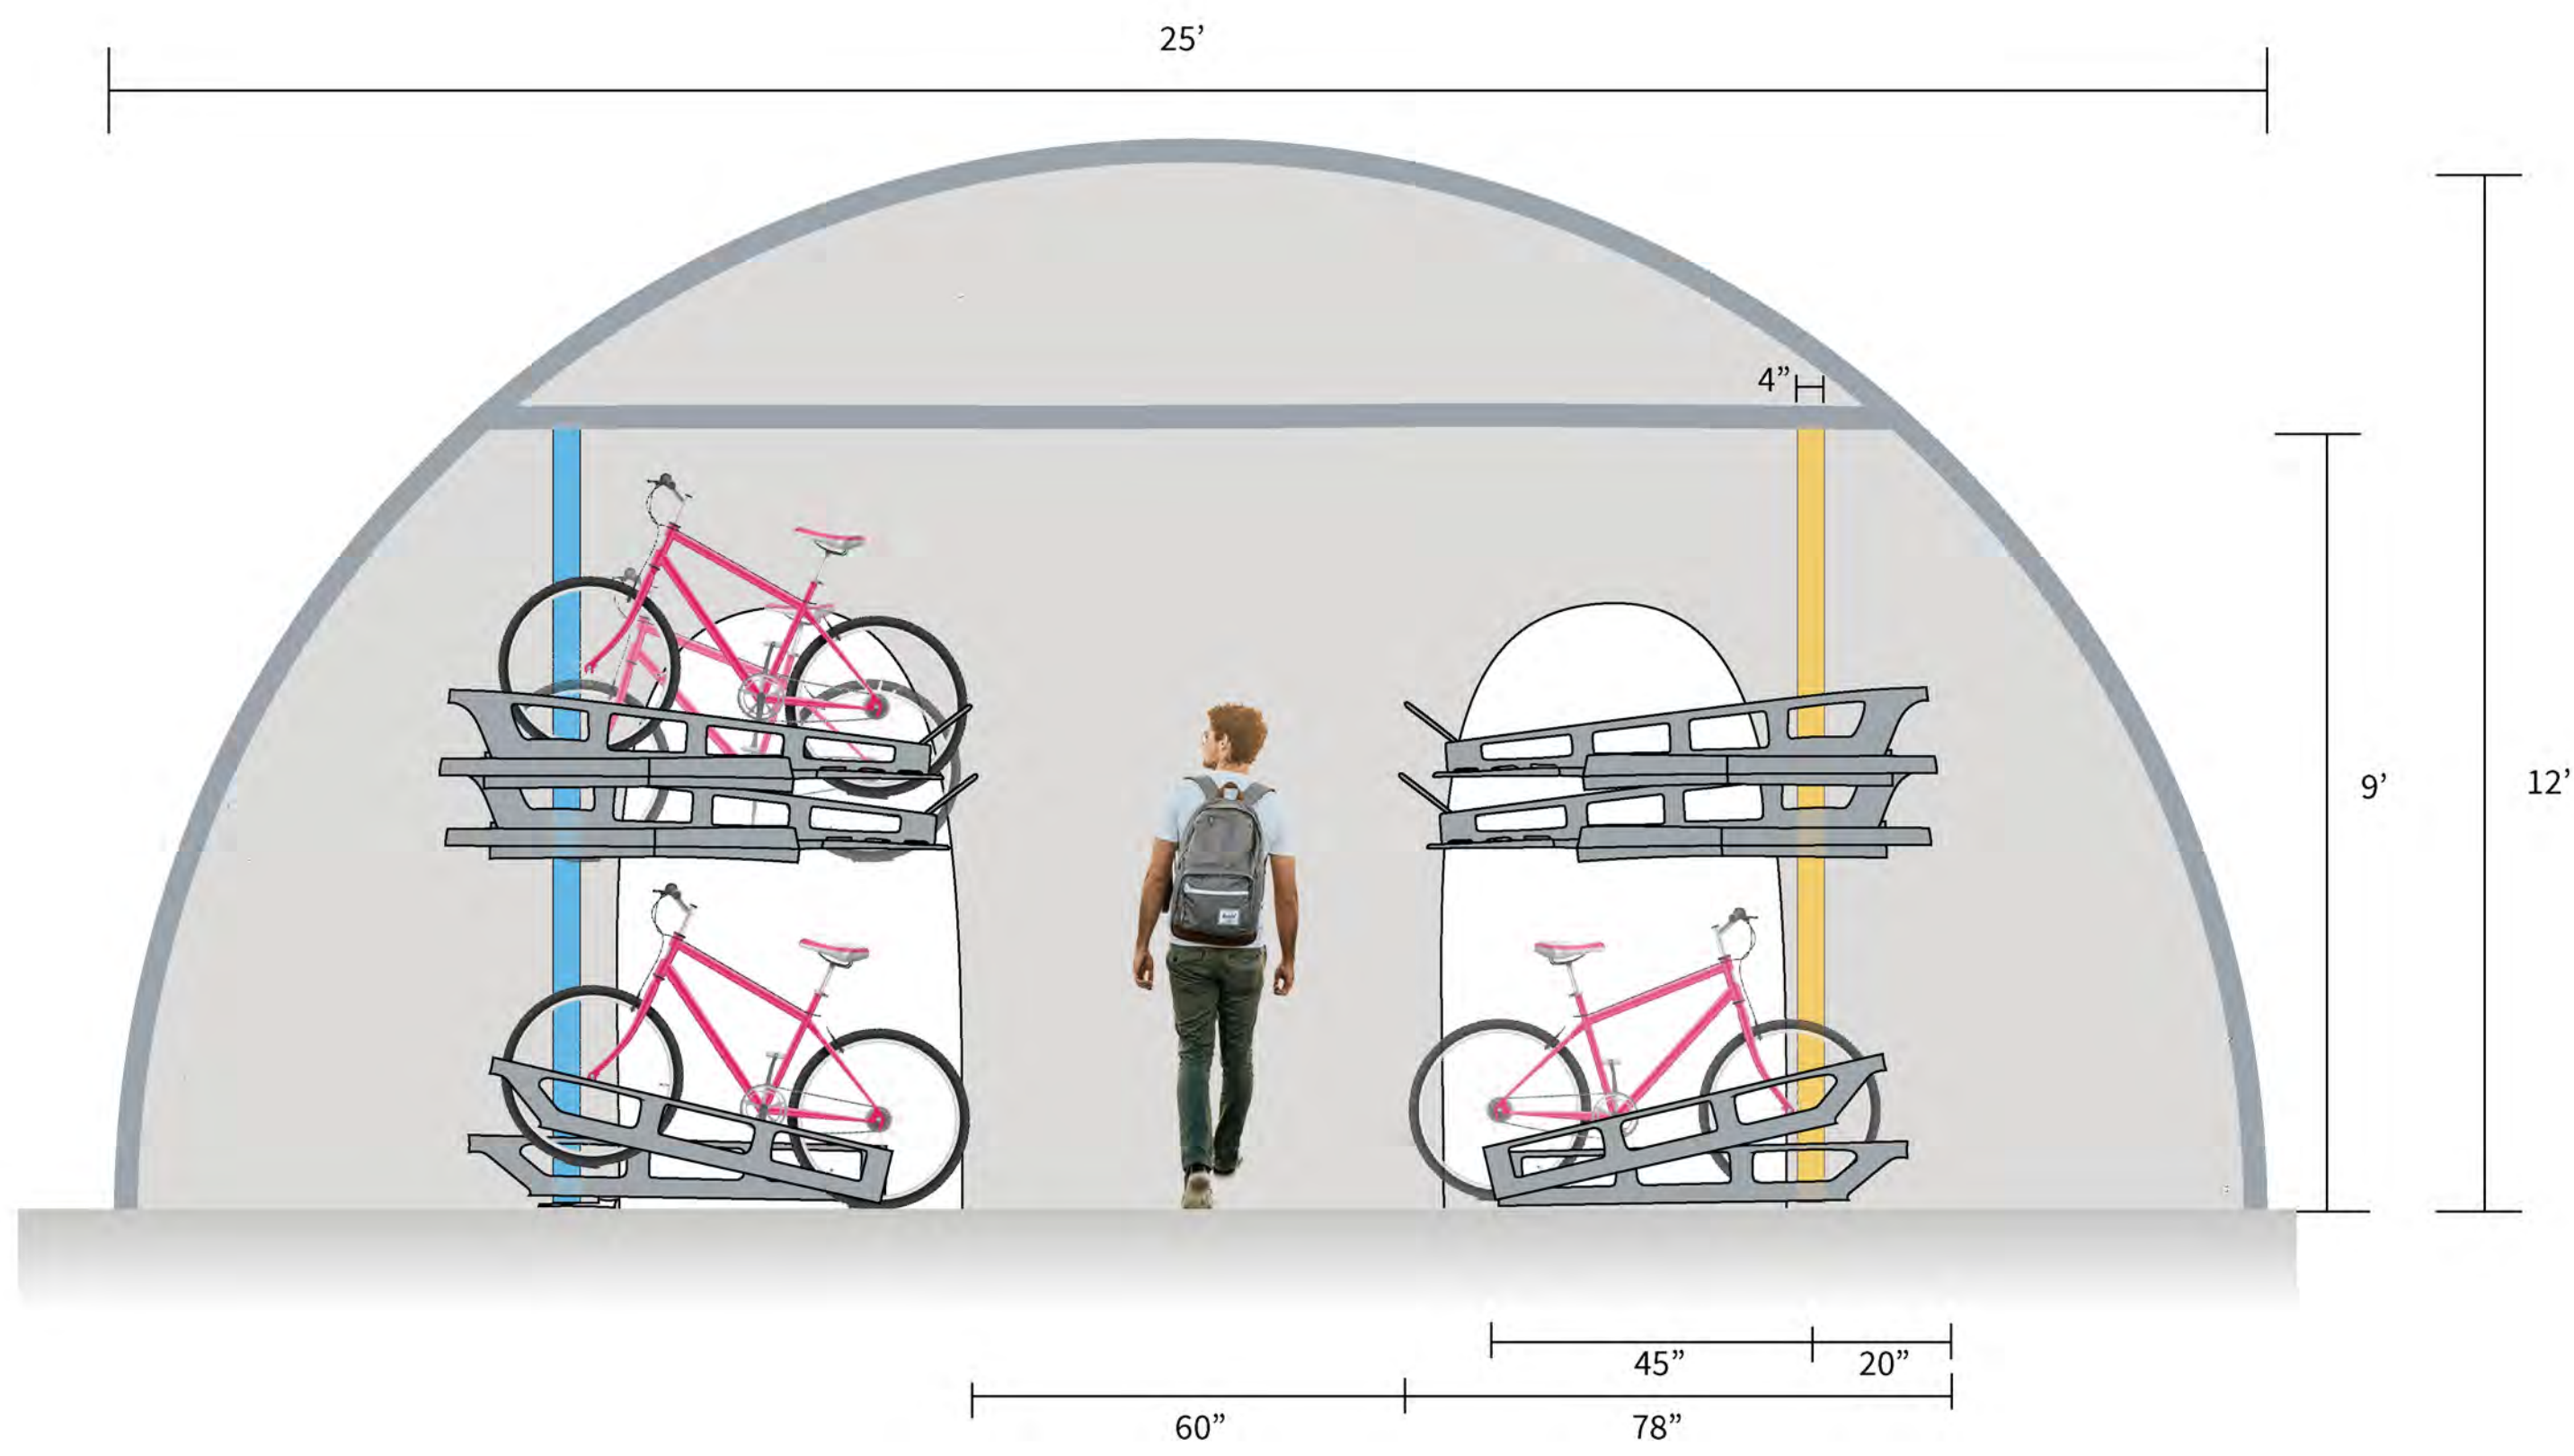

Curiosities Shop

Section B
SCALE: 3/8" = 1'-0"

Old Firehouse Alley