


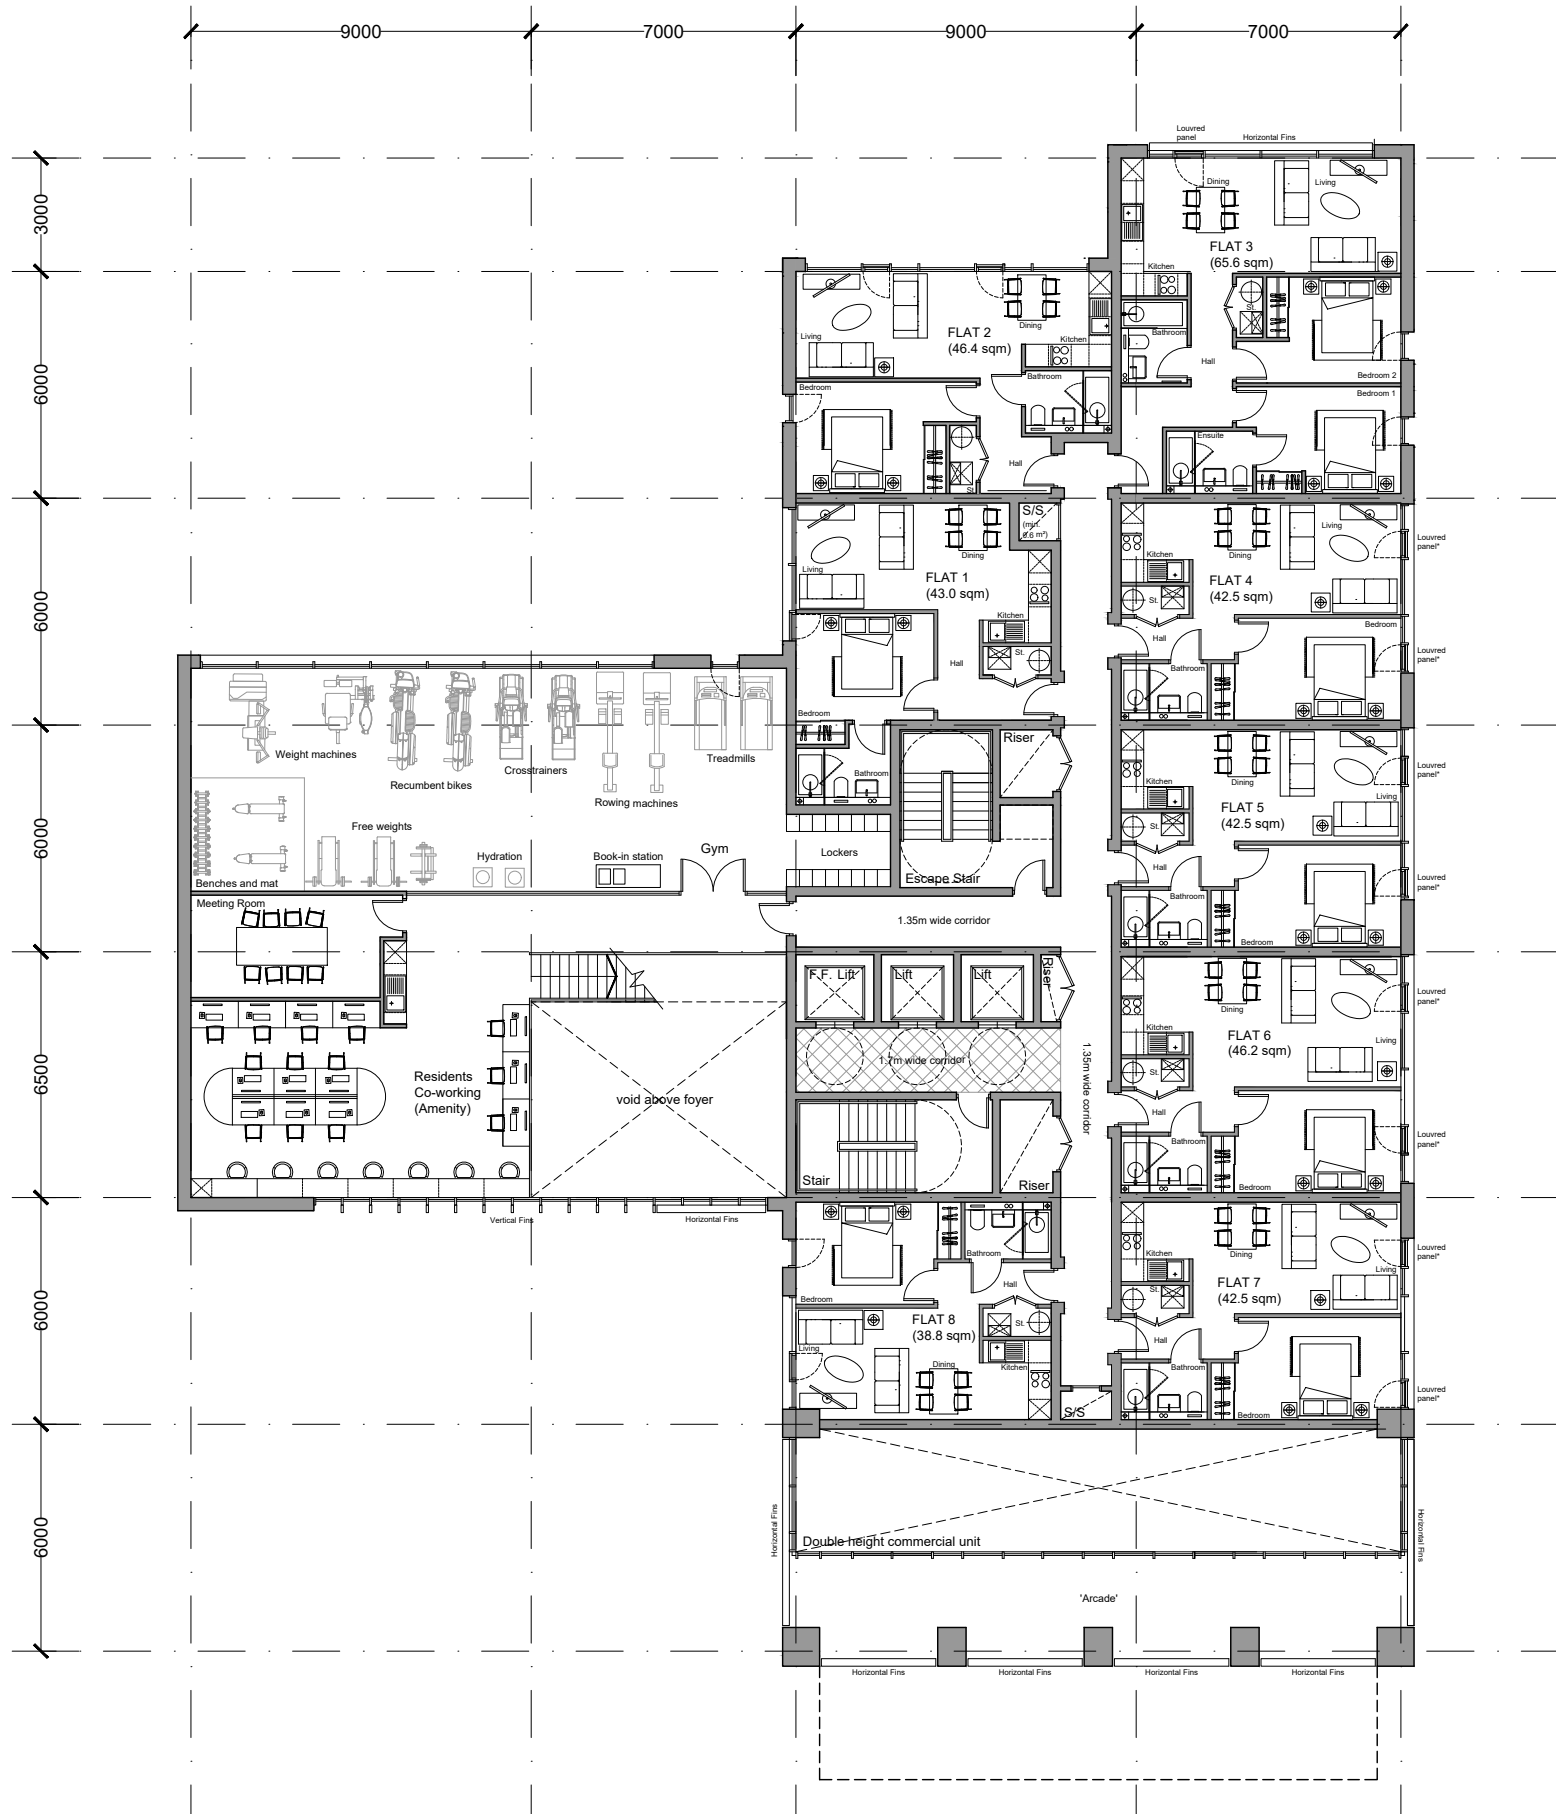

PROPOSED 1ST FLOOR

* - mesh and louvre panels are randomly positioned please refer to elevations for exact locations