


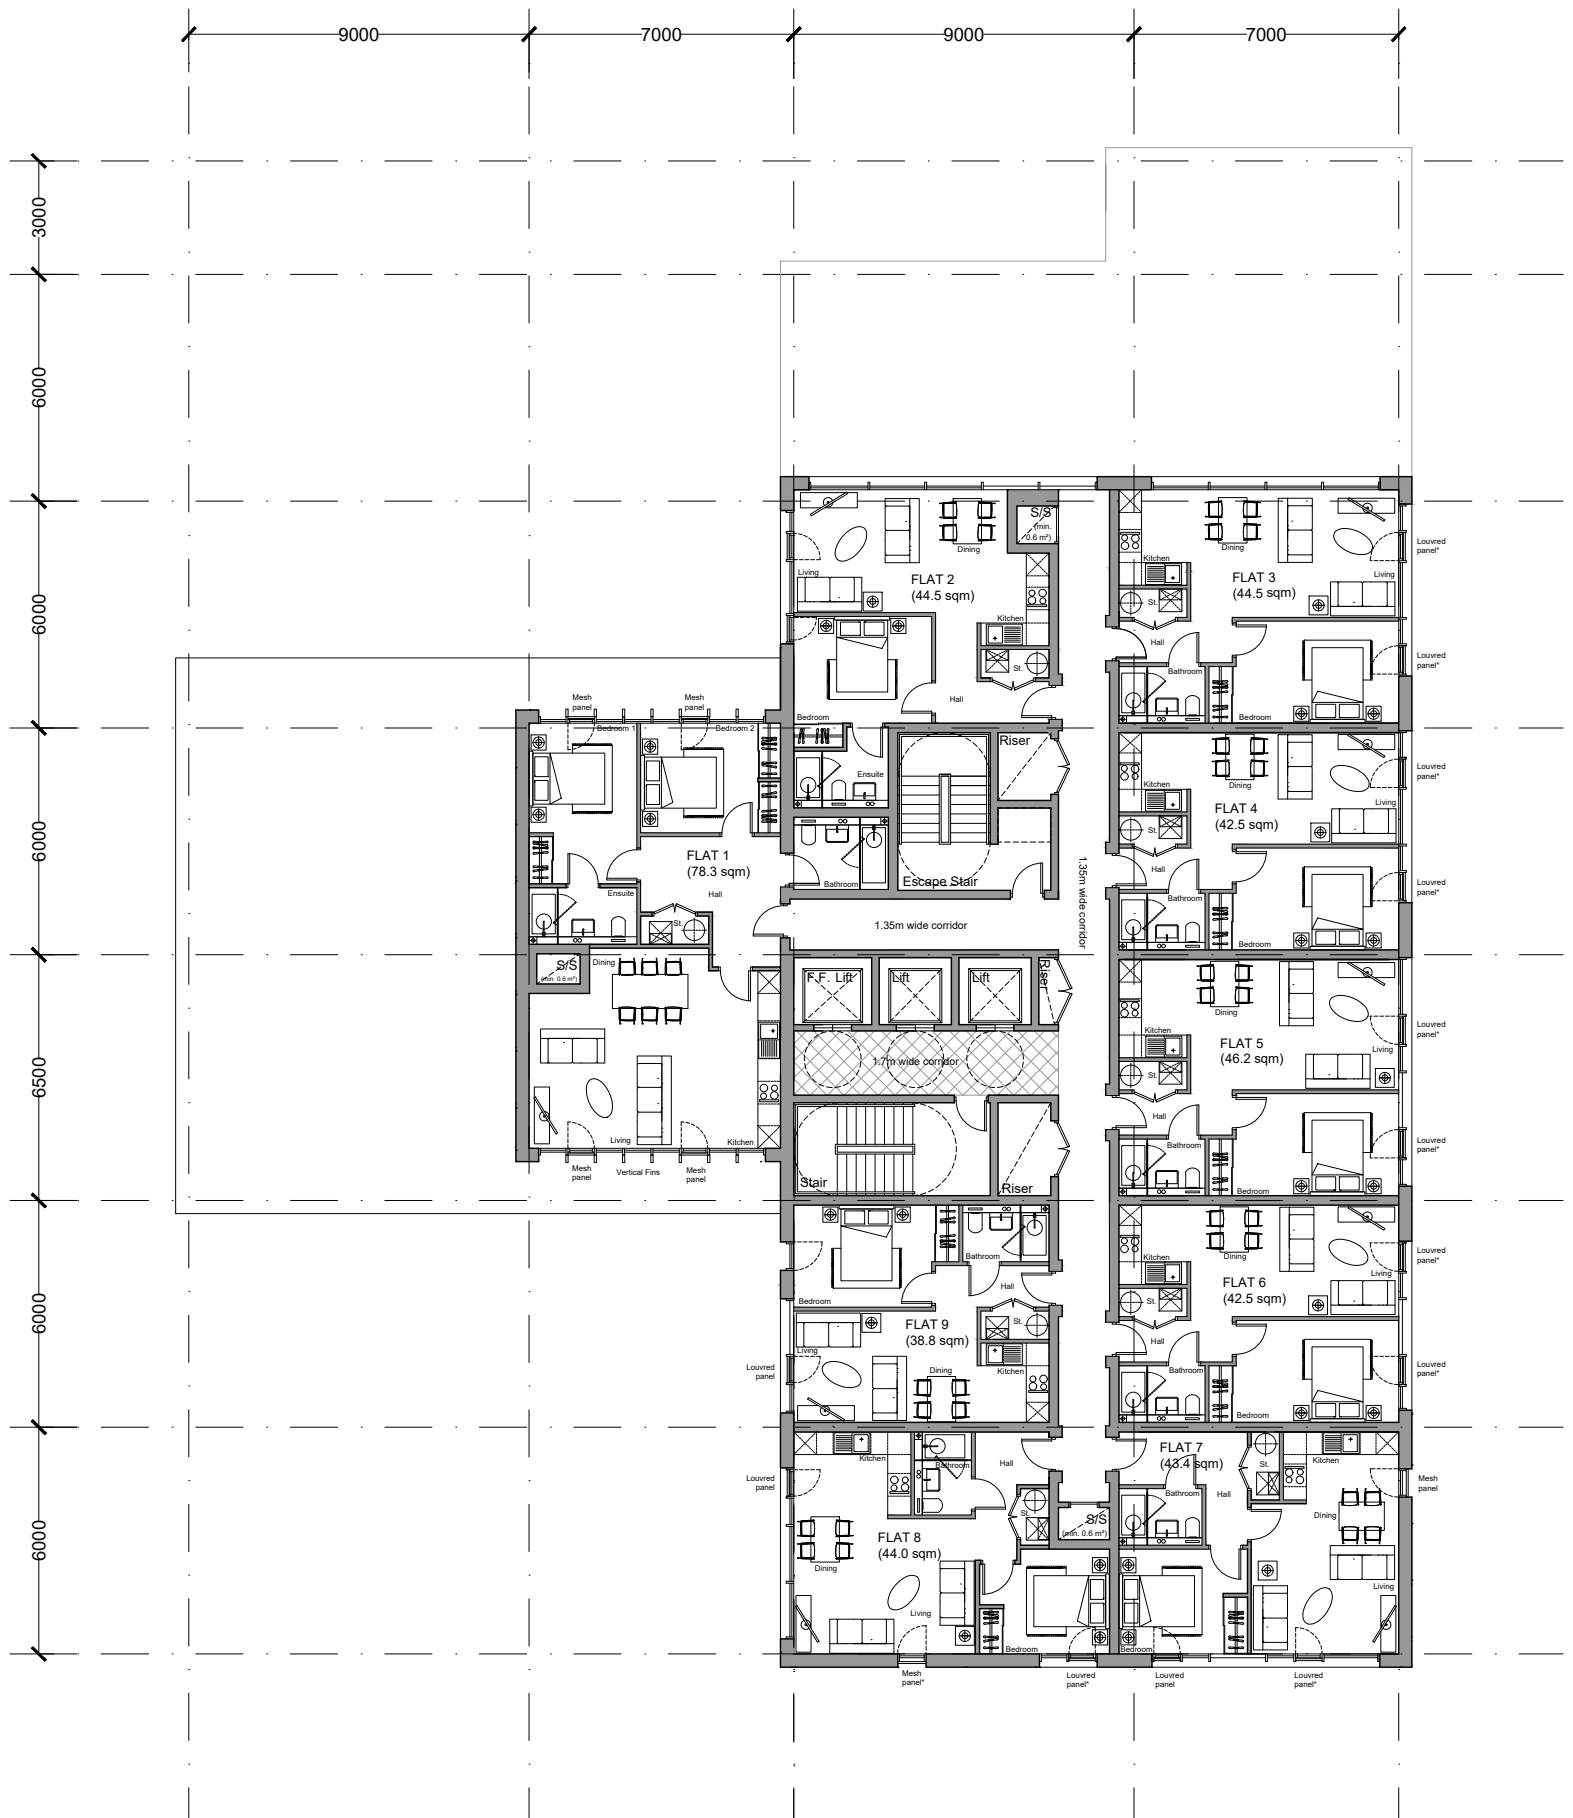

PROPOSED 23rd-27th FLOORS

* - mesh and louvre panels are randomly positioned please refer to elevations for exact locations