



1. PPC Aluminium Cladding. Colour: Gold
2. PPC Aluminium Cladding. Colour: Black
3. Full-height Double-Glazed Unit
4. PPC Aluminium Horizontal Louvred Panel. Colour: Gold
5. PPC Aluminium Horizontal Louvred Panel. Colour: Black
6. PPC Expanded Mesh Panel. Colour: Gold
7. PPC Expanded Mesh Panel. Colour: Black
8. Brickwork. Colour: Black
9. Vertical PPC Aluminium Box Section Fins. Colour: Gold
10. Horizontal PPC Aluminium Box Section Fins. Colour: Silver
11. Horizontal PPC Aluminium Box Section Fins. Colour: Gold
12. Glass Spandrel Panel. Colour: Black
13. PPC Aluminium Spandrel Panel. Colour: Black
14. 1500mm High Glass Balustrade
15. Pre-Cast Concrete Cladding. Colour: TBA
16. PPC Aluminium Horizontal Louvred doors. Colour: Black
17. PPC Aluminium Cladding. Colour: Light/Mid Grey

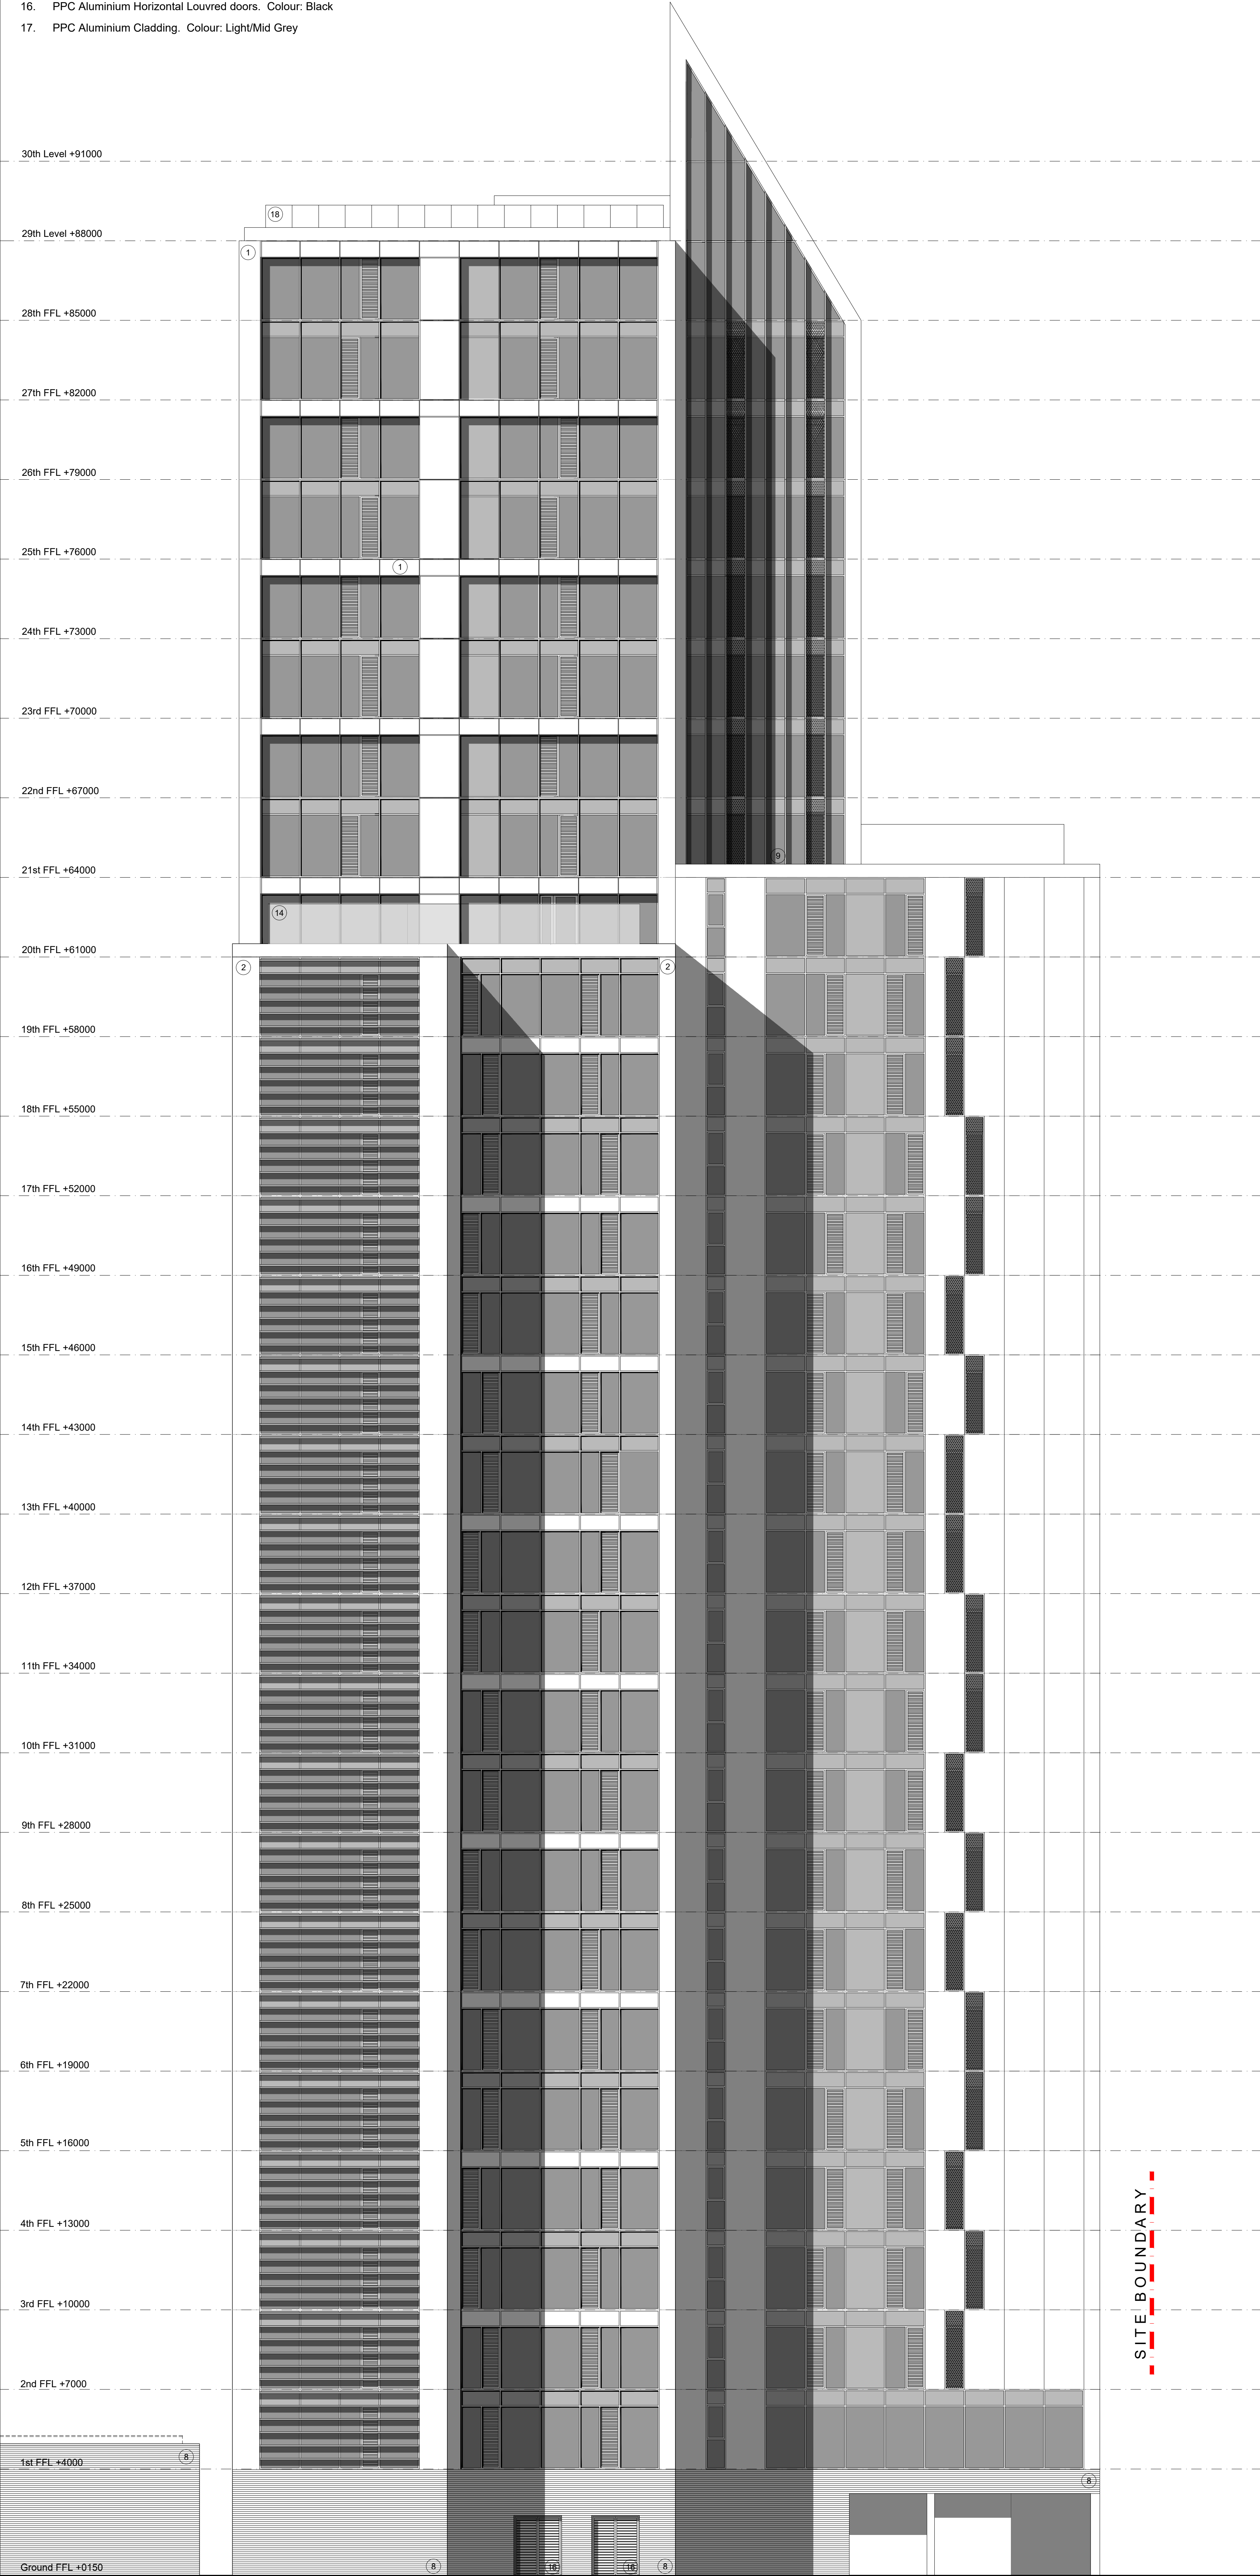

ELEVATION TO DOCK FEEDER (SOUTH-EAST FACING)

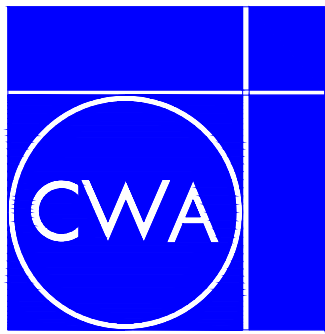

C. W. ARCHITECTS Ltd
Grosvenor House, 8 Park Grove, Cardiff CF10 3BN
Tel : +44 (0)2920 223123 Fax : +44 (0)2920 388367 E-Mail office@cwarchitects.co.uk

Project Name : Harlech Court, Bute Terrace, Cardiff
Project Ref : SP565

Drawing Title : Proposed Elevation to Dock Feeder
Drawing Number : SP565 - P16
Scale : 1:100 @ A0

Revision: PAC Drawn by: rb Date: July 2024