

# TOPOGRAPHIC SURVEY MAP OF SURVEY NO 103/1,S.NO 103/1C,103/2, 104/2,106/4&106/5,MEVALURKUPPAM VILLAGE, SRIPERUMBUDUR TALUK, KANCHEEPURAM DISTRICT.

## M CITY

APPROVAL NO:SWP/LP/D.DTCP/KANCHEEPURAM DISTRICT- LAYOUT NO 97/2025

TNRERA/1/LO/4195/2025

North

CAD FILE NAME:  
D:\ROSE\2025\AUGUST\  
MEVALURKUPPAM-2-8-2025 (SYS-7)

ORIGINAL SIZE:-  
A2 MAX

SCALE:-  
1:600 (1CM = 6.0M)

DRAWING NO. REV.  
ATM/1754/2025 0

LEGEND:-


SYMBOL	DESCRIPTION
	TEACK TREE
	MANGO TREE
	NEEM TREE
	COCONUT TREE
	PALM TREE
	STONE
	SPOT LEVEL
	ROAD LEVEL
	CHANNEL LEVEL
	CONTOUR LINE WITH VALUE

**PLOT AREA STATEMENT**

PLOT NO	AREA IN SQ.MT	AREA IN SQ.FT	EAST	WEST	NORTH	SOUTH	SURVEY NO
1	167	1801	59'7"	59'9"	30'2"	30'2"	106/4
2	167	1797	59'4"	59'7"	30'2"	30'2"	106/4
3	167	1794	59'5"	59'4"	30'2"	30'2"	106/4
4	167	1792	59'5"	59'5"	30'2"	30'2"	106/4
5	167	1792	59'5"	59'5"	30'2"	30'2"	106/4
6	167	1792	59'5"	59'5"	30'2"	30'2"	106/4
7	167	1792	59'5"	59'5"	30'2"	30'2"	106/4
8	268	2886	70'6"	67'0"	25'7"	67'0"	106/4,103/1A
9	184	1981	40'1"	40'0"	48'5"	50'6"	103/1A
10	112	1208	40'0"	40'0"	30'2"	30'2"	103/1A,106/4,106/5
11	112	1208	40'0"	40'0"	30'2"	30'2"	106/4,106/5
12	112	1208	40'0"	40'0"	30'2"	30'2"	106/4,106/5
13	112	1208	40'0"	40'0"	30'2"	30'2"	106/4,106/5
14	112	1208	40'0"	40'0"	30'2"	30'2"	106/4,106/5
15	112	1208	40'0"	40'0"	30'2"	30'2"	106/4,106/5
16	112	1208	40'0"	40'0"	30'2"	30'2"	106/5
17	112	1208	40'0"	40'0"	30'2"	30'2"	106/5
18	112	1208	40'0"	40'0"	30'2"	30'2"	106/5
19	112	1208	40'0"	40'0"	30'2"	30'2"	106/5
20	112	1208	40'0"	40'0"	30'2"	30'2"	106/5
21	112	1208	40'0"	40'0"	30'2"	30'2"	106/5
22	112	1208	40'0"	40'0"	30'2"	30'2"	106/5
23	112	1208	40'0"	40'0"	30'2"	30'2"	106/5
24	112	1208	40'0"	40'0"	30'2"	30'2"	106/5
25	112	1208	40'0"	40'0"	30'2"	30'2"	106/5
26	112	1208	40'0"	40'0"	30'2"	30'2"	106/5,103/1A
27	112	1208	40'0"	40'0"	30'2"	30'2"	106/5,103/1A
28	112	1208	40'0"	40'0"	30'2"	30'2"	103/1A
29	182	1958	40'1"	40'0"	47'7"	50'3"	103/1A
30	137	1474	41'0"	26'8"	17'9"	39'7"	103/1A
31	115	1238	41'0"	41'0"	30'2"	30'2"	103/1A
32	115	1238	41'0"	41'0"	30'2"	30'2"	103/1A
33	115	1238	41'0"	41'0"	30'2"	30'2"	103/1A
34	115	1238	41'0"	41'0"	30'2"	30'2"	103/1A
35	115	1238	41'0"	41'0"	30'2"	30'2"	103/1A
36	115	1238	41'0"	41'0"	30'2"	30'2"	103/1A,104/2
37	113	1219	41'0"	36'2"	29'10"	29'10"	104/2
38	115	1234	31'3"	36'9"	29'10"	33'7"	104/2
39	93	1001	30'2"	30'2"	33'7"	32'9"	104/2
40	91	974	30'2"	30'2"	32'9"	31'10"	104/2
41	88	949	30'2"	30'3"	31'10"	31'0"	104/2
42	56	601	30'10"	25'11"	20'0"	14'10"	104/2
43	57	617	20'0"	30'10"	20'0"	20'0"	104/2
44	57	617	20'0"	30'10"	20'0"	20'0"	103/1A,104/2
45	57	617	20'0"	30'10"	20'0"	20'0"	103/1A
46	57	617	20'0"	30'10"	20'0"	20'0"	103/1A
47	57	617	20'0"	30'10"	20'0"	20'0"	103/1A
48	57	617	20'0"	30'10"	20'0"	20'0"	103/1A
49	57	617	20'0"	30'10"	20'0"	20'0"	103/1A
50	57	617	20'0"	30'10"	20'0"	20'0"	103/1A

**PLOT AREA STATEMENT**

PLOT NO	AREA IN SQ.MT	AREA IN SQ.FT	EAST	WEST	NORTH	SOUTH	SURVEY NO
51	57	617	20'0"	30'10"	20'0"	20'0"	103/1A
52	57	617	20'0"	30'10"	20'0"	20'0"	103/1A
53	66	709	28'11"	30'10"	30'4"	11'5"	103/1A
54	52	563	28'7"	30'10"	20'5"	11'8"	103/1A
55	57	617	30'10"	30'10"	20'0"	20'0"	103/1A
56	57	617	30'10"	30'10"	20'0"	20'0"	103/1A
57	57	617	30'10"	30'10"	20'0"	20'0"	103/1A
58	57	617	30'10"	30'10"	20'0"	20'0"	103/1A
59	57	617	30'10"	30'10"	20'0"	20'0"	103/1A
60	57	617	30'10"	30'10"	20'0"	20'0"	103/1A
61	57	617	30'10"	30'10"	20'0"	20'0"	103/1A
62	57	617	30'10"	30'10"	20'0"	20'0"	103/1A
63	57	617	30'10"	30'10"	20'0"	20'0"	103/1A,104/2
64	54	586	30'10"	26'0"	14'7"	20'0"	104/2
65	196	2108	39'8"	42'10"	60'2"	36'10"	103/1A
66	123	1324	42'10"	44'7"	30'2"	30'3"	103/1A
67	128	1376	44'7"	46'4"	30'2"	30'3"	103/1A
68	133	1428	46'4"	48'2"	30'2"	30'3"	103/1A
69	137	1480	48'2"	49'11"	30'2"	30'3"	103/1A,104/2
70	140	1507	49'11"	46'8"	30'2"	24'10"	104/2
71	189	2035	48'1"	54'2"	39'4"	31'11"	104/2
72	152	1636	54'2"	54'9"	30'2"	30'2"	104/2
73	152	1636	54'9"	54'9"	30'2"	30'2"	104/2
74	152	1636	54'9"	54'4"	30'2"	30'2"	104/2
75	152	1636	54'4"	54'9"	30'2"	30'2"	104/2
76	152	1636	54'9"	54'9"	30'2"	30'2"	104/2
77	153	1644	54'9"	54'9"	30'2"	30'2"	104/2
78	176	1895	54'9"	54'8"	37'4"	32'4"	104/2
79	137	1474	52'11"	53'6"	30'3"	25'6"	104/2
80	148	1592	52'7"	52'11"	30'2"	30'2"	104/2
81	147	1584	52'1"	52'7"	30'2"	30'2"	104/2
82	146	1566	51'8"	52'1"	30'2"	30'2"	104/2
83	144	1552	51'2"	51'8"	30'2"	30'2"	104/2
84	143	1537	50'8"	51'2"	30'2"	30'2"	104/2
85	141	1523	50'9"	50'8"	30'2"	30'2"	104/2
86	161	1737	44'1"	50'9"	31'2"	33'9"	104/2
87	137	1476	49'2"	44'6"	25'4"	30'3"	104/2,103/1A
88	138	1490	49'2"	49'2"	30'3"	30'3"	103/1A
89	137	1475	48'9"	49'2"	30'3"	30'3"	103/1A
90	136	1466	48'5"	48'9"	30'3"	30'3"	103/1A
91	217	2331	49'2"	48'5"	55'4"	37'3"	103/1A
92	418	4502	47'11"	42'8"	11'4'6"	9'8'2"	103/1A
93	351	3781	47'11"	42'0"	9'8'2"	81'7"	103/1A
94	297	3201	47'11"	44'11"	81'7"	65'6"	103/1A
95	228	2456	39'11"	48'11"	65'6"	58'3"	103/1A
PARK-I	670	7209	59'9"	60'0"	121'3"	120'5"	103/1A
PARK-II	630	6782	80'1"	48'6"	101'0"	72'5"	103/1A
TNEB	82	884					
PP-1	88	950					

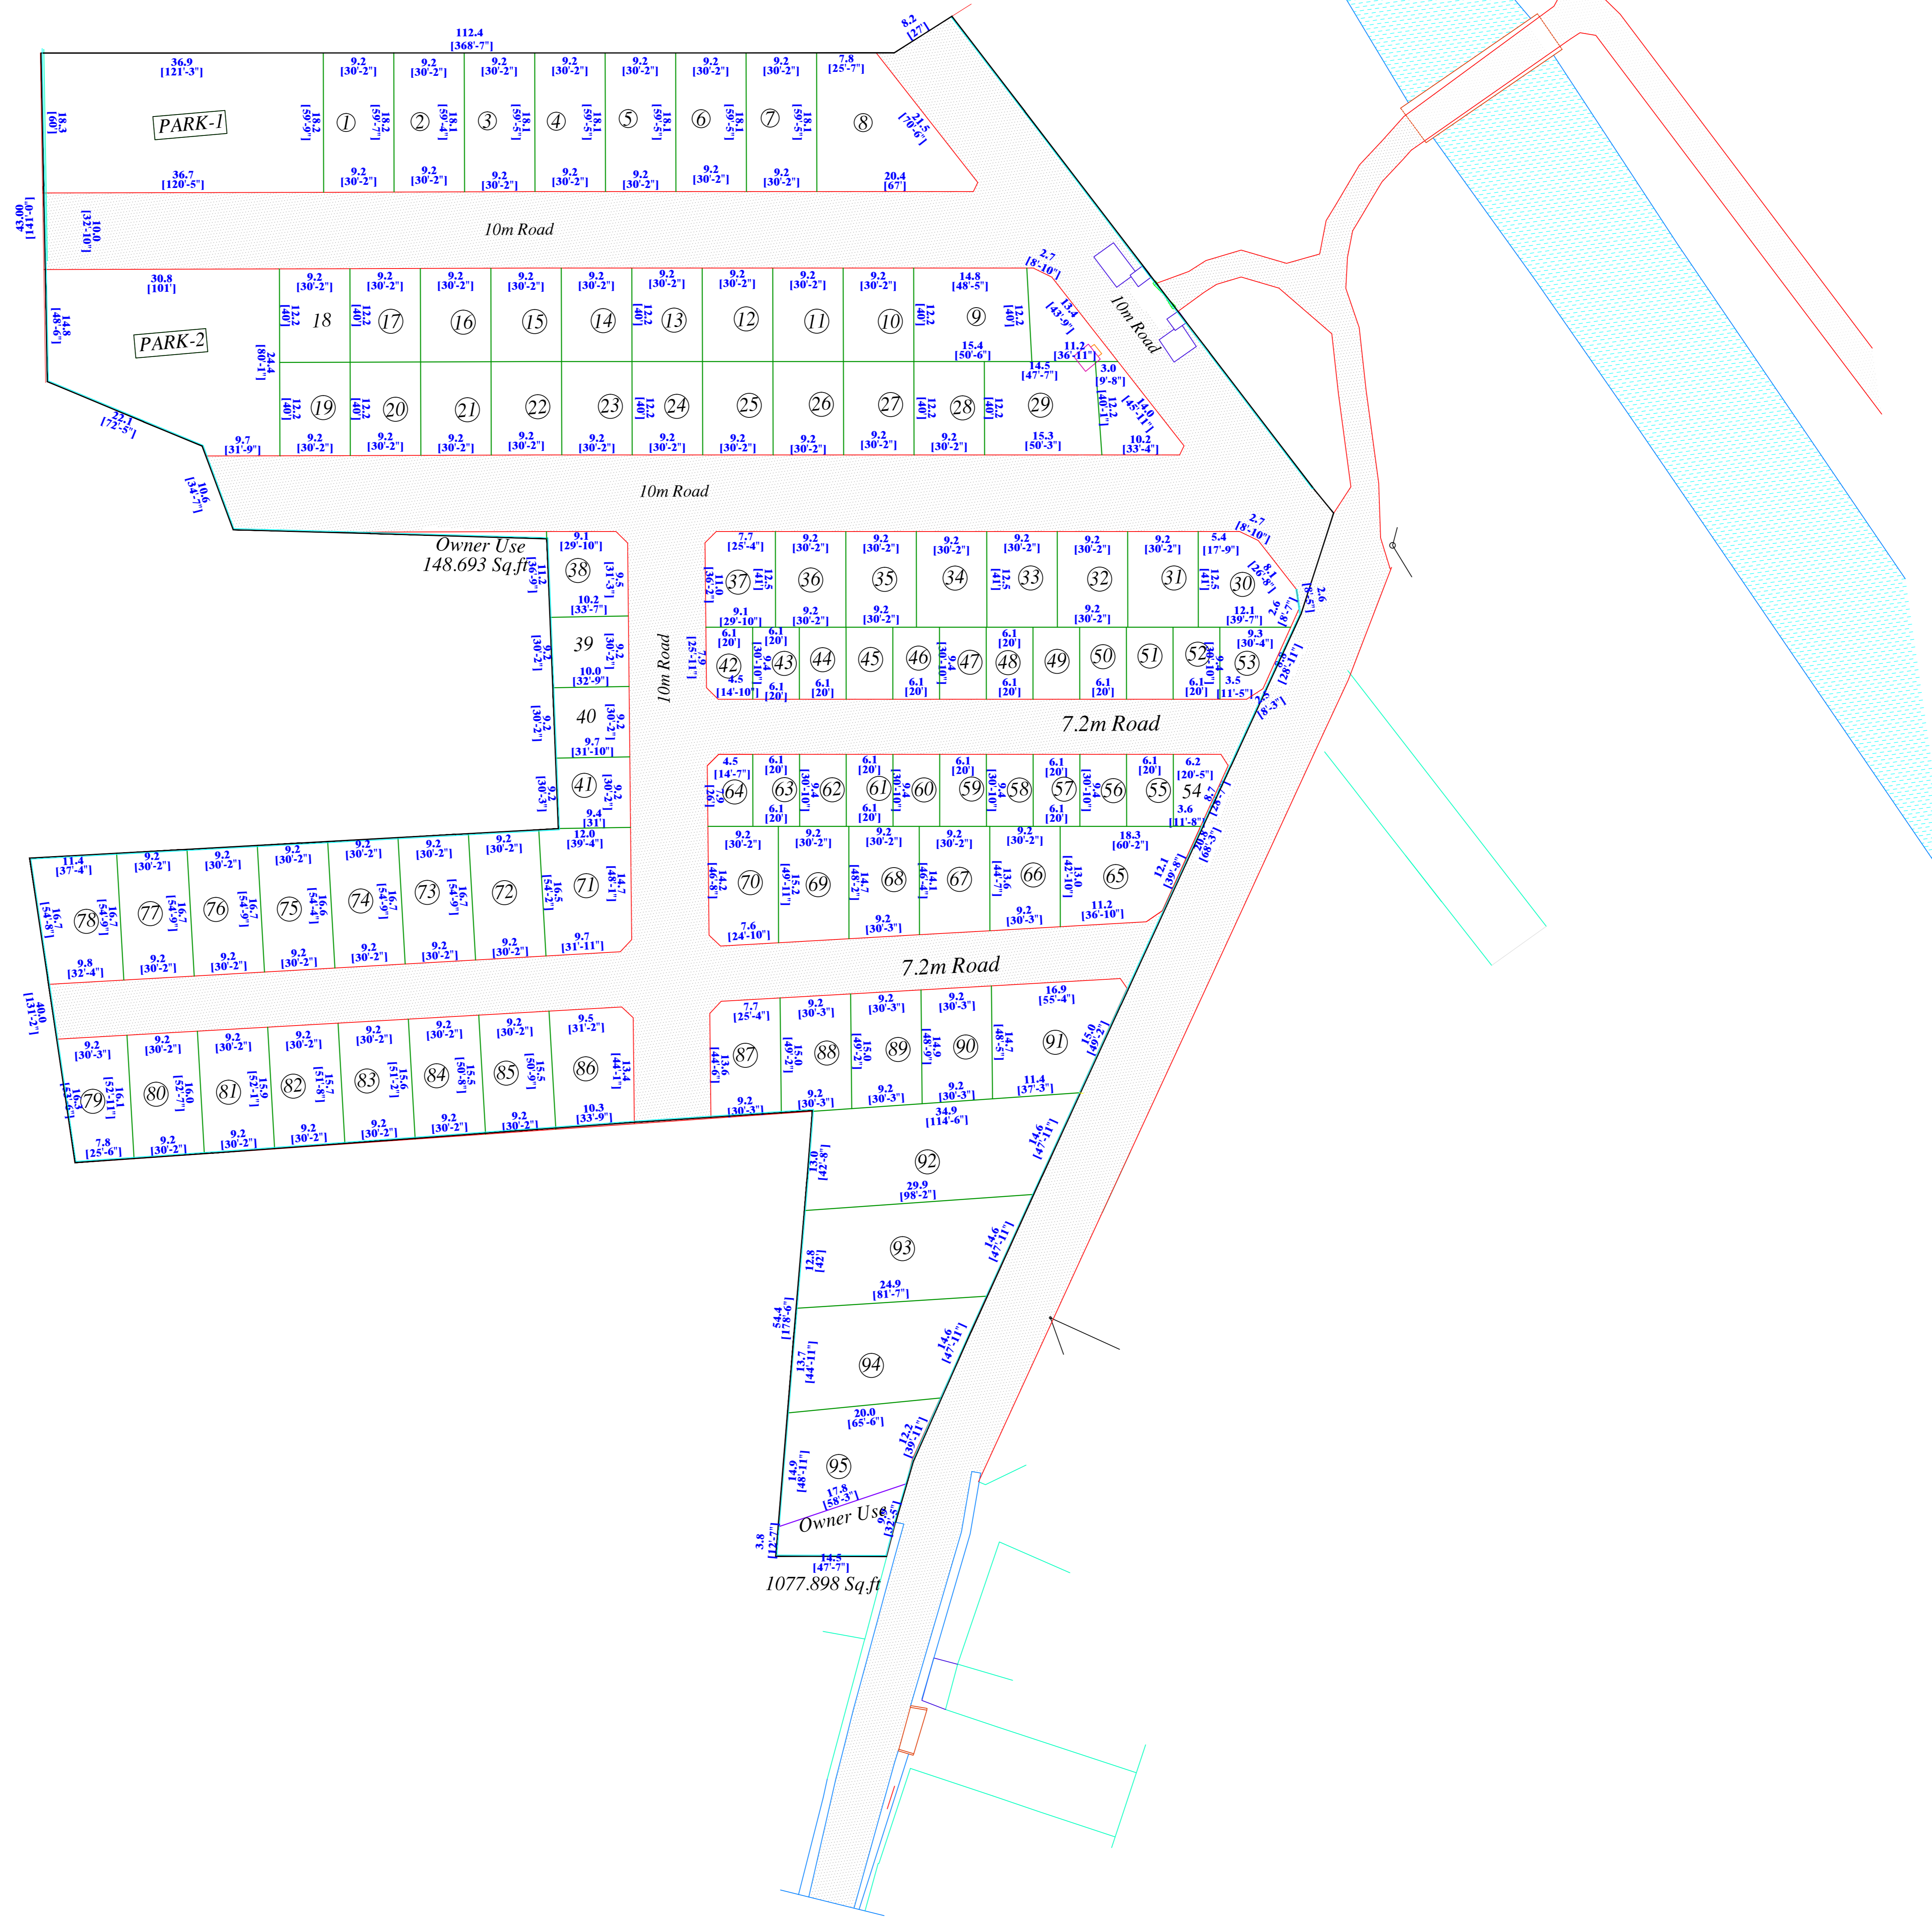

REFERENCE DRAWINGS

A	6-8-2025	Savari	P.R	S.R
0				

REVISION

REV.	DATE	SURVEYED	DRAWN	CHD	APPR.

NOTES :-

- All Dimensions Are In Meters.
- Surveyed On 2nd August 2025.
- BM=10 m Marked on Gate pillar.
- Spot Level Interval taken by as per site condition.
- Contour Interval 0.10m.

**TITLE :-**  
SPOT LEVEL SURVEY MAP OF  
SURVEY NO 103/1,104/2,106/4 & 106/5  
MEVALURKUPAM A VILLAGE,  
SRIPERUMBUDUR TALUK,  
KANCHEEPURAM DISTRICT.

SURVEYED BY:  
**APEX TOPOMAPPERS INDIA L.L.P**  
TOPOMAPPING AND ENGINEERING SURVEYING

No. 20, West Park Road,  
Shenoy Nagar, Behind SaiBaba Temple  
Chennai: 600 030.

Tel : 26216182 / 26216183  
26203963 Mob: 98400 62432  
Email : saras2006@yahoo.com