


Not to scale

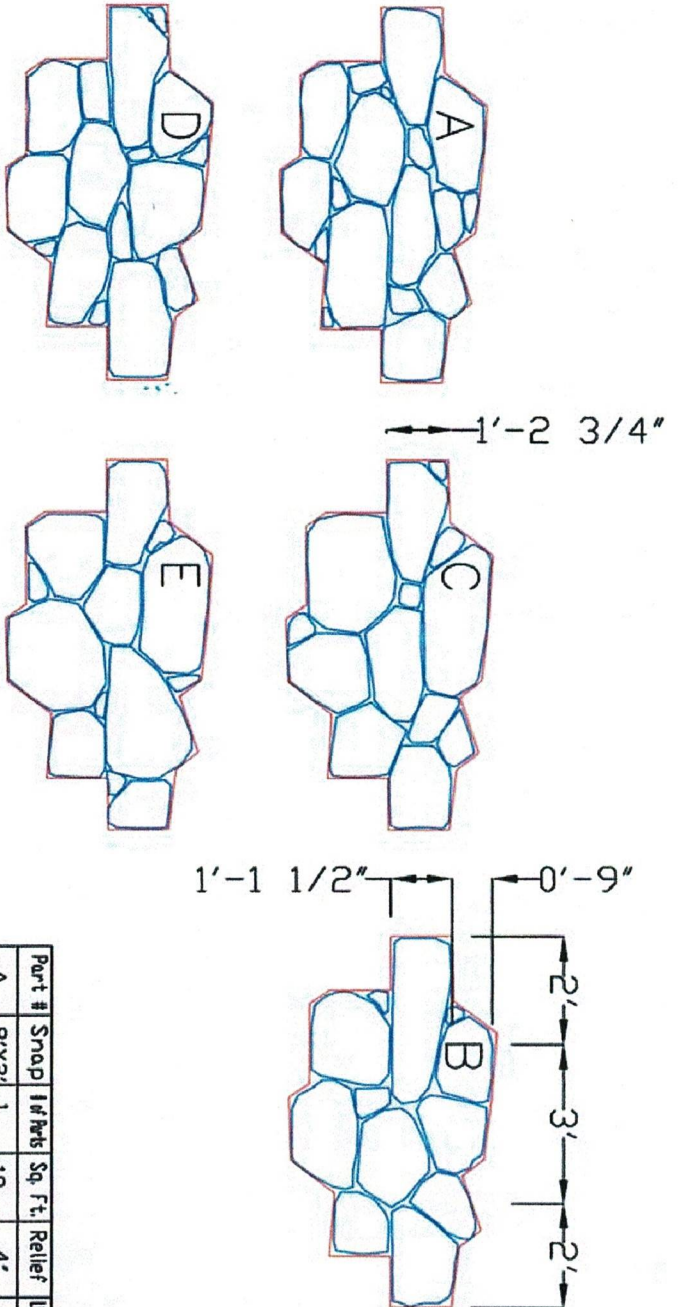


Part #	Snap	14 lbs	Sq. Ft.	Relief	Layer Thickness
A	8'X2'	1	18	4'	5'
B	8'X2'	1	18	4'	5'
C	8'X2'	1	18	4'	5'
D	8'X2'	1	18	4'	5'
E	8'X2'	1	18	4'	5'

PATTERN: CRS 11766 - DENVER DRYSTACK **FORM LINER MODULES, DIMENSIONS & SPECIFICATIONS**



17B Trowbridge Drive
Bethel, CT
06801

CONCRETE
URFACE
ROCK
URFACES, LLC

Ph. 203.743.3693
Fax 203.778.5242
Email concretetorock@snet.net

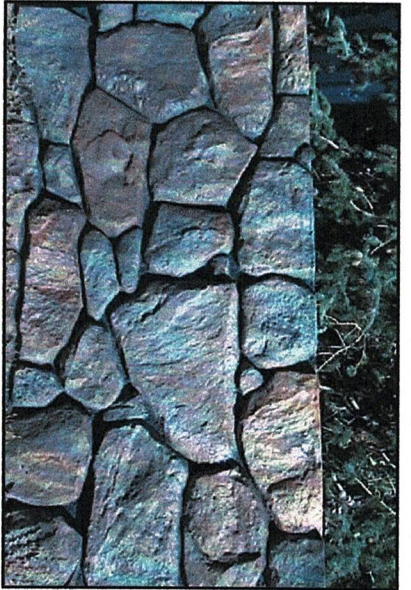

CRS 11766 DENVER DRYSTACK

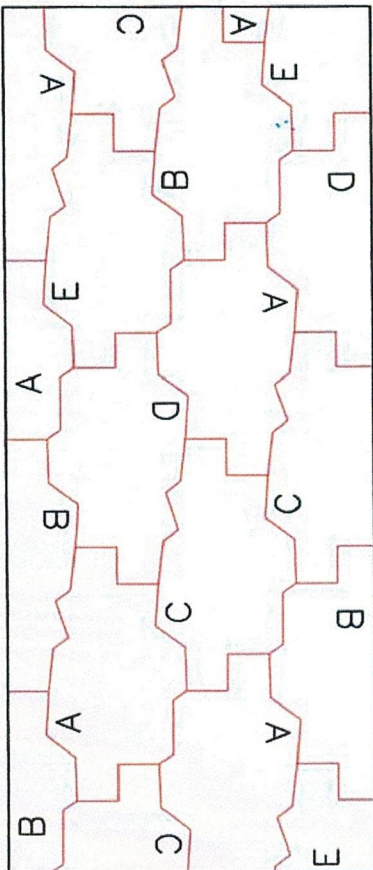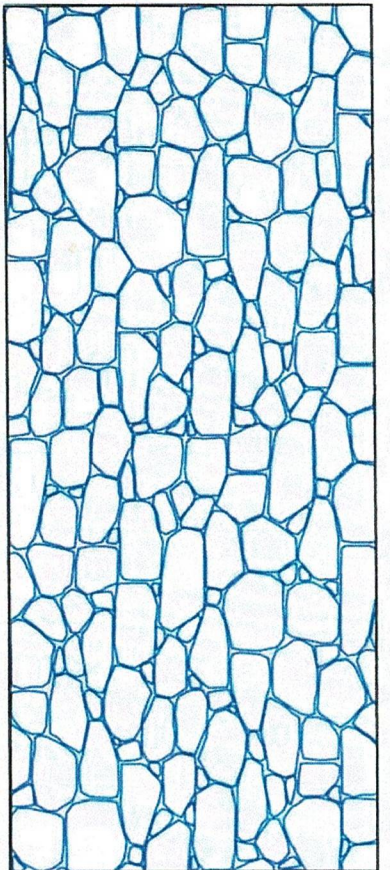

Not to scale


PATTERN: CRS 11766 - DENVER DRYSTACK

SAMPLE PATTERN & LINER LAYOUT

17B Trowbridge Drive
Bethel, CT
06801

CONCRETE
SPACK
URFACES,LLC

Ph. 203.743.3693
Fax 203.778.5242
Email concreterock@snet.net

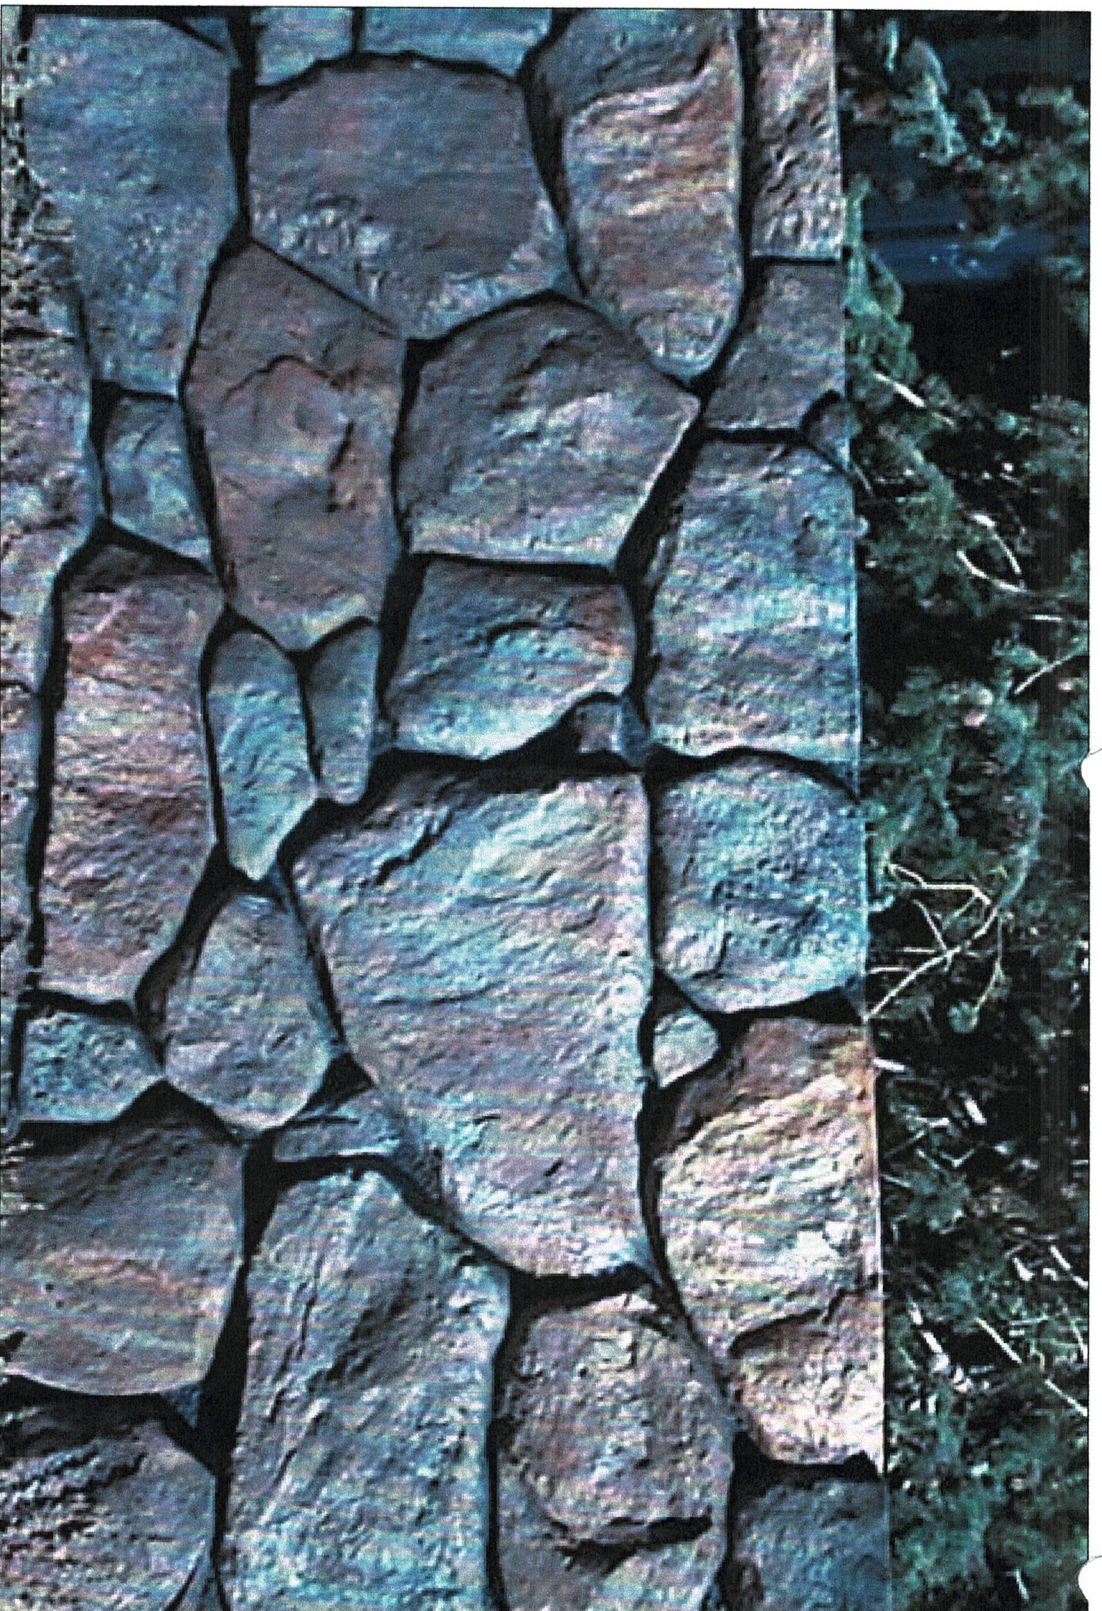


PATTERN: CRS 11766 - DENVER DRYSTACK

17B Trowbridge Drive
Bethel, CT
06801


CONCRETE
URock
URFACES, LLC

Ph. 203.743.3693
Fax 203.778.5242
Email concretetorock@snet.net

11-19-89


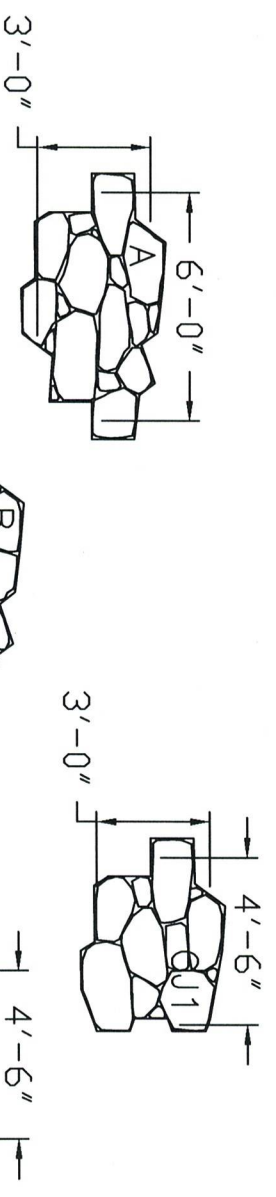


Part #	Snap	# of Parts	Sq. Ft.	Relief	Layer Thickness
A	6'x3'	1	18	4"	5"
B	6'x3'	1	18	4"	5"
C	6'x3'	1	18	4"	5"
D	6'x3'	1	18	4"	5"
E	6'x3'	1	18	4"	5"
CJ1	6'x3'	1	14.71	4"	5"
CJ2	6'x3'	1	3.76	4"	5"
CJ3	6'x3'	1	13.82	4"	5"
CJ4	6'x3'	1	3.71	4"	5"
CJ5	6'x3'	1	14.71	4"	5"
CJ6	6'x3'	1	13.82	4"	5"

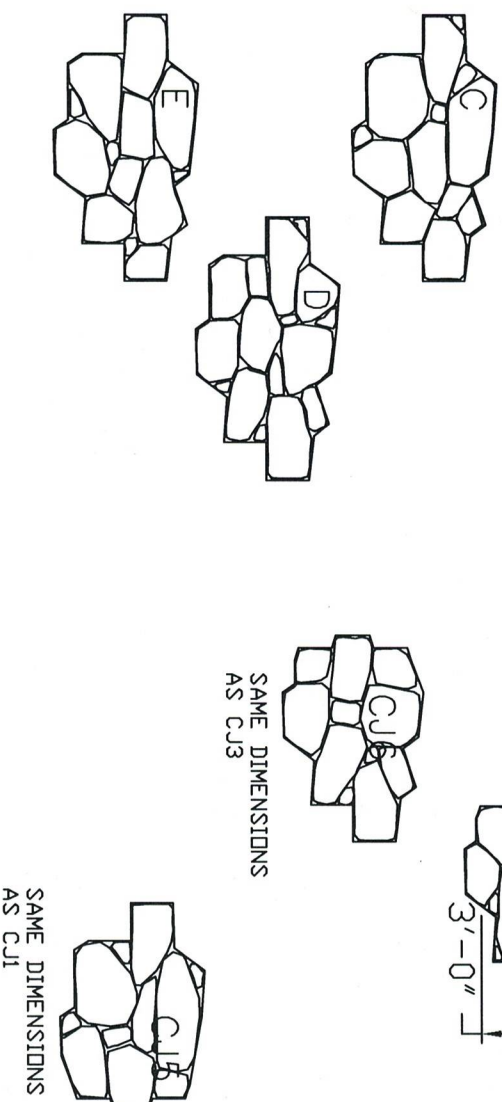

SAME DIMENSIONS AS CJ3

SAME DIMENSIONS AS CJ1

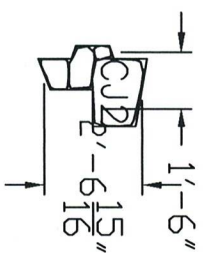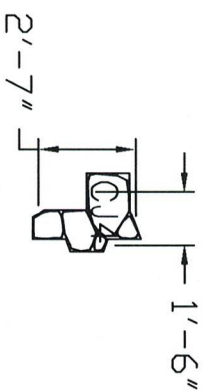

MS1017: COLORADO DRYSTACK

Milestones Pattern #1017
Colorado Drystack

Milestones Pattern #1017
Colorado Drystack

DWN BY: PCN
APP BY: :
SHT 2 OF 2

8-16-03
SCALE: NTS
FILE: C:\ACAD\MIN\COARSE CUT Limestone

240 Monroe St.
Suite 101
Hudson, WI 54016
Ph: 715-381-9660
Fax: 715-381-9679

D:\Acad\ms_logo.jpg



Not

PATTERN: CRS 11766 - DENVER DRYSTACK

17B Trowbridge Drive
Bethel, CT
06801

CONCRETE
URock
URFACES, LLC

Ph. 203.743.3693
Fax 203.778.5242
Email concretetorock@snet.net