



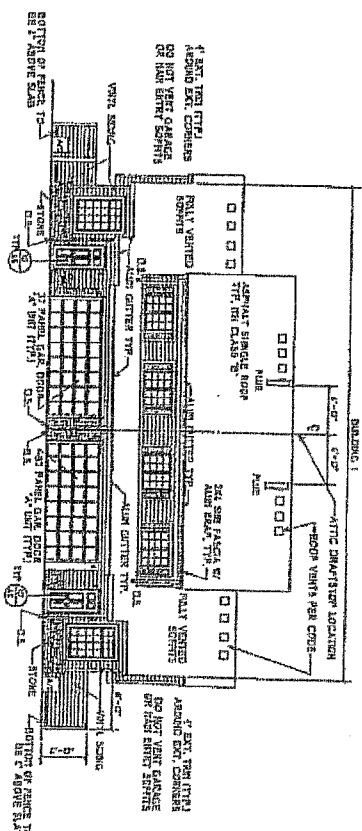

3 FRONT AND REAR ELEVATIONS
 1/8" = 1'-0" NO STEP

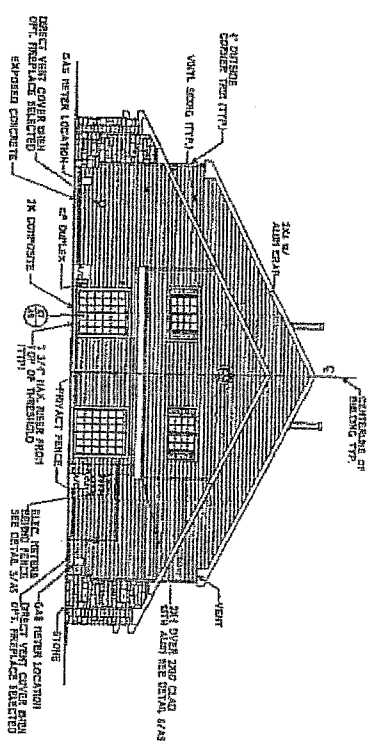

2 SIDE ELEVATION
 1/8" = 1'-0" NO STEP



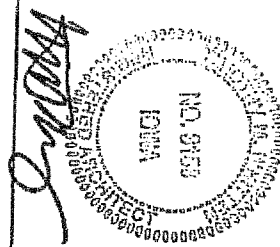


NO.	DATE	DESCRIPTION
1	10/01/05	10/01/05
2	10/01/05	10/01/05
VILLAS
 AT
 ORCHARD HILLS




Exhibit
 "up"


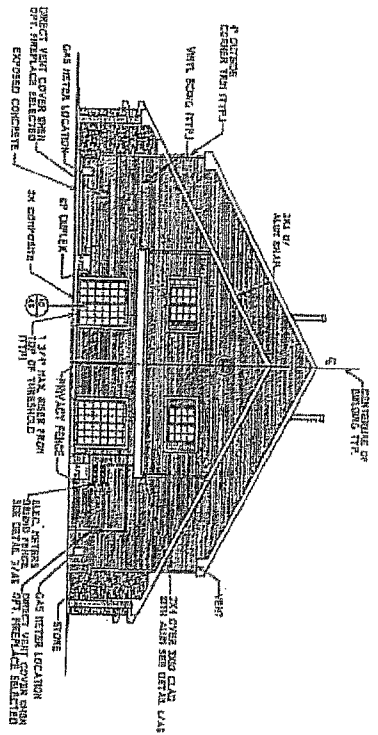


2	SIDE ELEVATION
AI	SCALE: 1/8" = 1'-0" NO STEP

CODE REVIEW

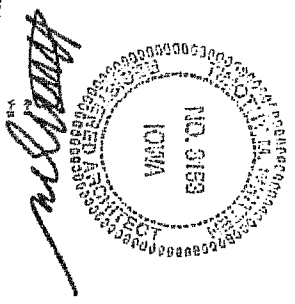


VILLAS
AT
ORCHARD HILLS

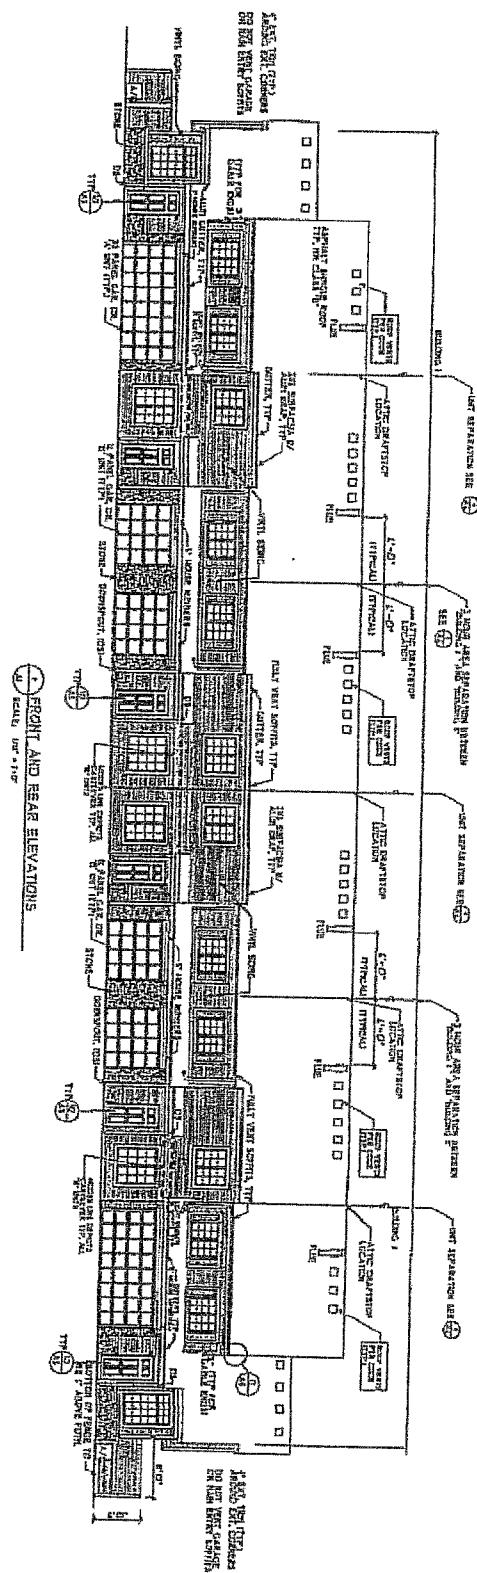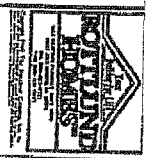


FRONT AND REAR ELEVATIONS


[illegible]

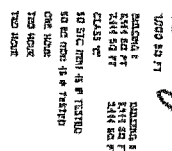

7-4

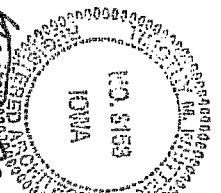

VILLAS
AT
ORCHARD HILLS

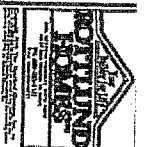

1 FRONT AND REAR ELEVATIONS
H SCALE 1/8" = 1'-0"

11

ELEVATIONS 2-PLEX ADJ













VILLAS AT ORCHARD HILLS

1. VILLAS AT ORCHARD HILLS
2. FOUNDATION PLAN
3. 1/4" = 1'-0"

FOUNDATION
PLAN
1/4" = 1'-0"

NO.	DESCRIPTION	DATE
1	FOUNDATION PLAN	10/01/05
2	FOUNDATION PLAN	10/01/05
A2

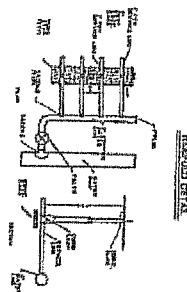


ELEVATION DETAIL



SECTION DETAIL




SECTION DETAIL

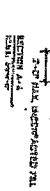

SECTION DETAIL

FOUNDATION DETAIL



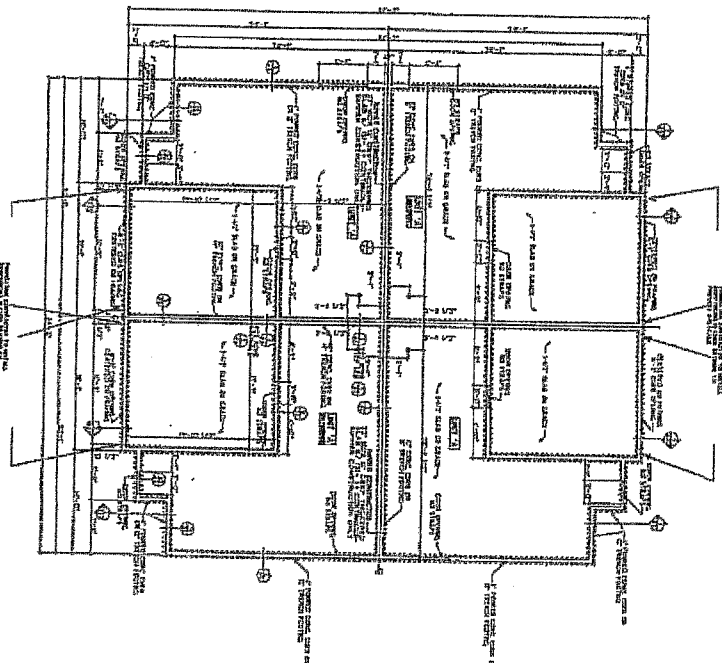


FOUNDATION PLAN





Handwritten signature

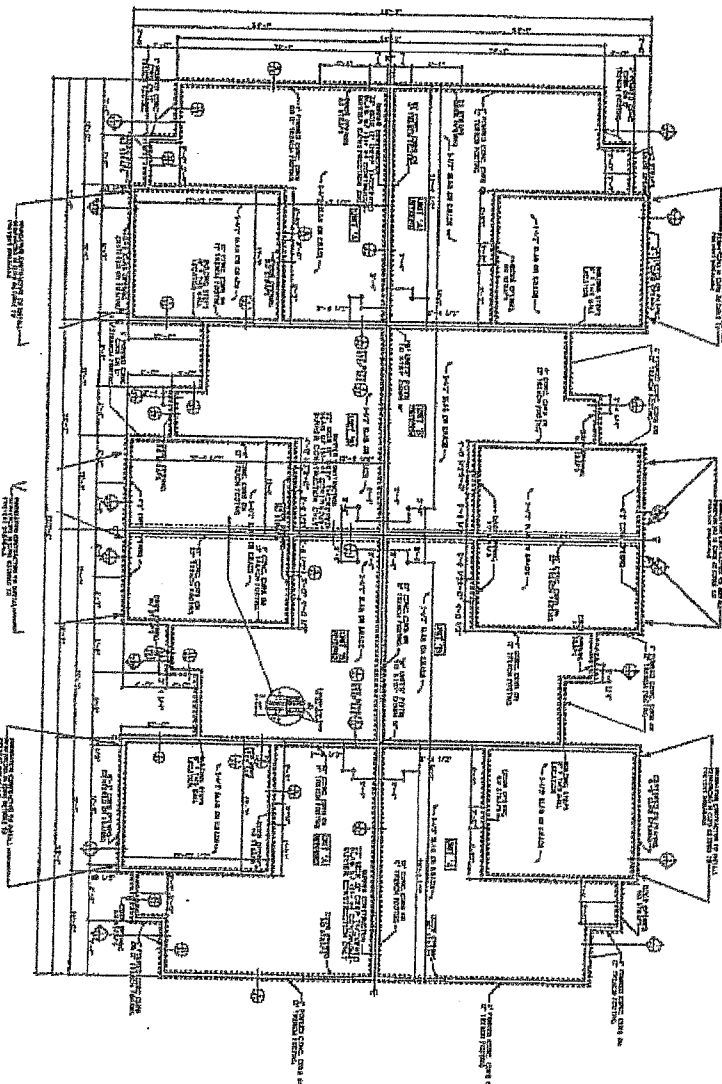


FOUNDATION PLAN

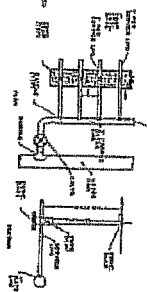

FLOORING CHAIR DETAILS

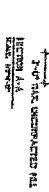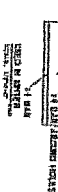

REINFORCEMENT SCHEDULE

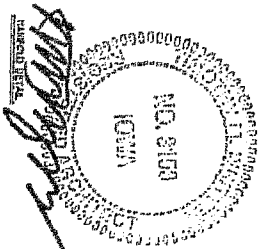



VILLAS AT ORCHARD HILLS

REVISION	DATE	BY	CHKD	APP'D

A2




VILLAS AT ORCHARD HILLS

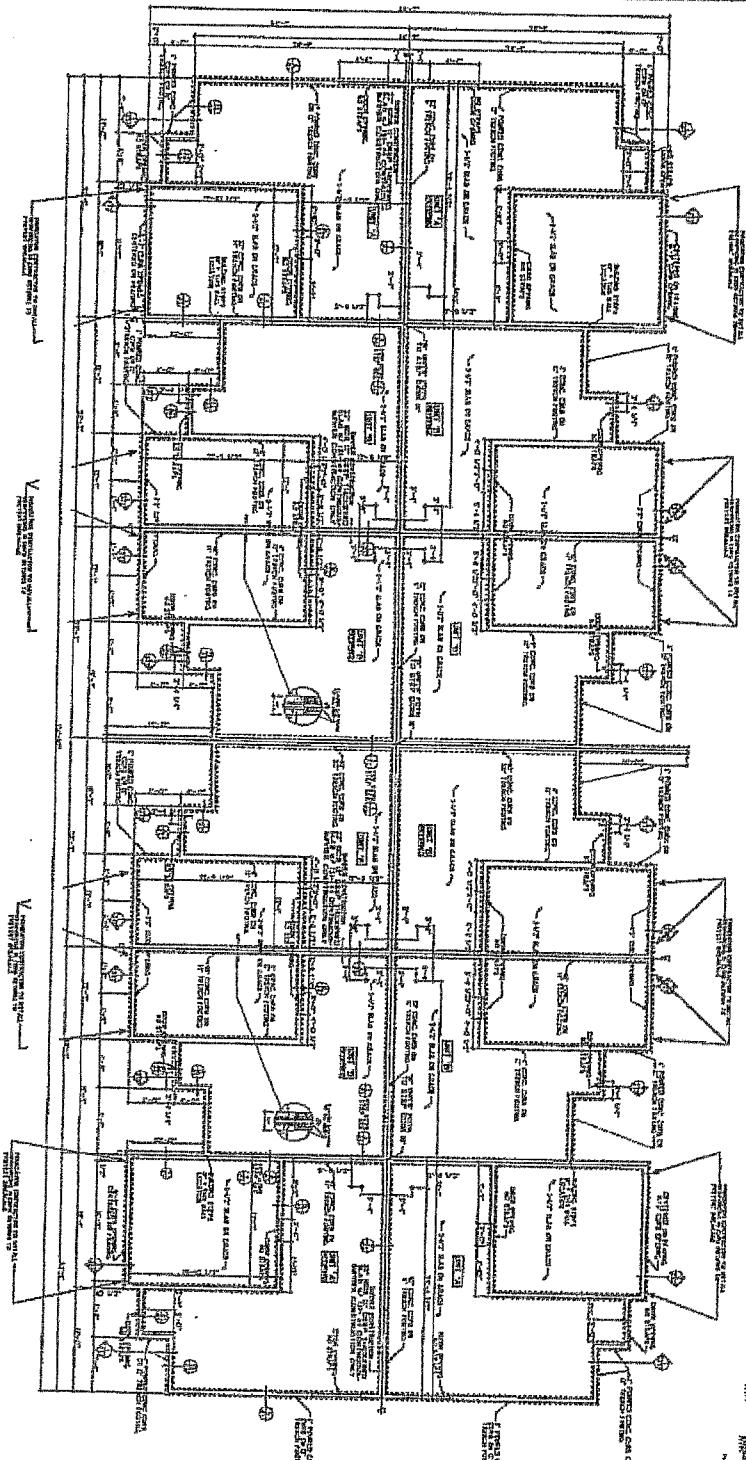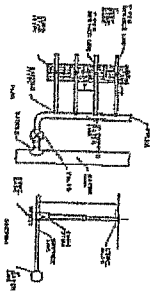


FOUNDATION PLAN

Handwritten signature

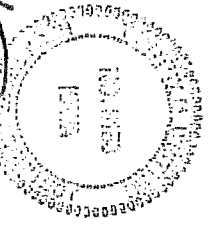




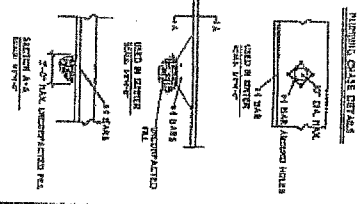


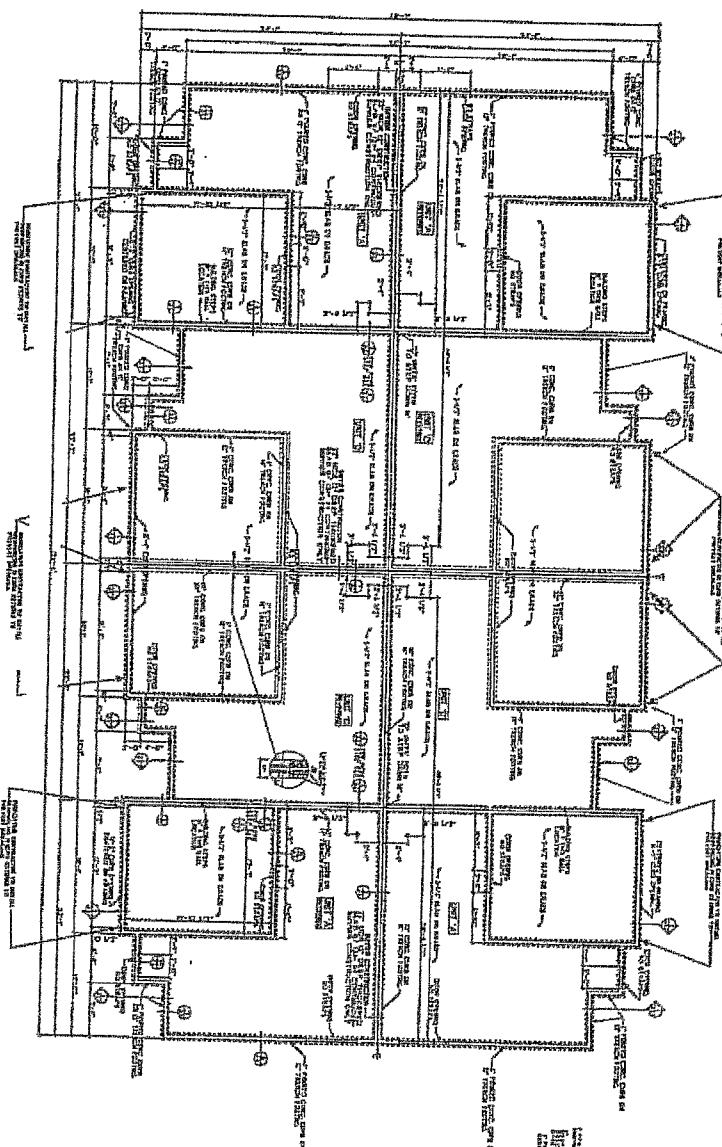

FOUNDATION PLAN

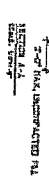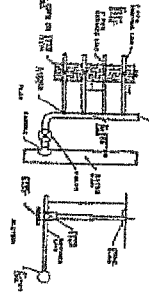

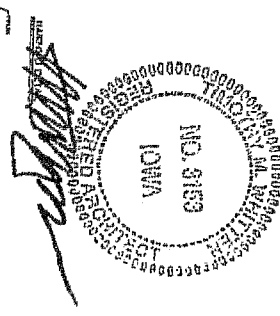

VILLAS AT ORCHARD HILLS


PROJECT TITLE	FOUNDATION PLAN
DATE	10/10/05
DESIGNED BY	10/10/05
CHECKED BY	10/10/05
APPROVED BY	10/10/05
SCALE	AS SHOWN
NOTES	

A2


[illegible]

3A

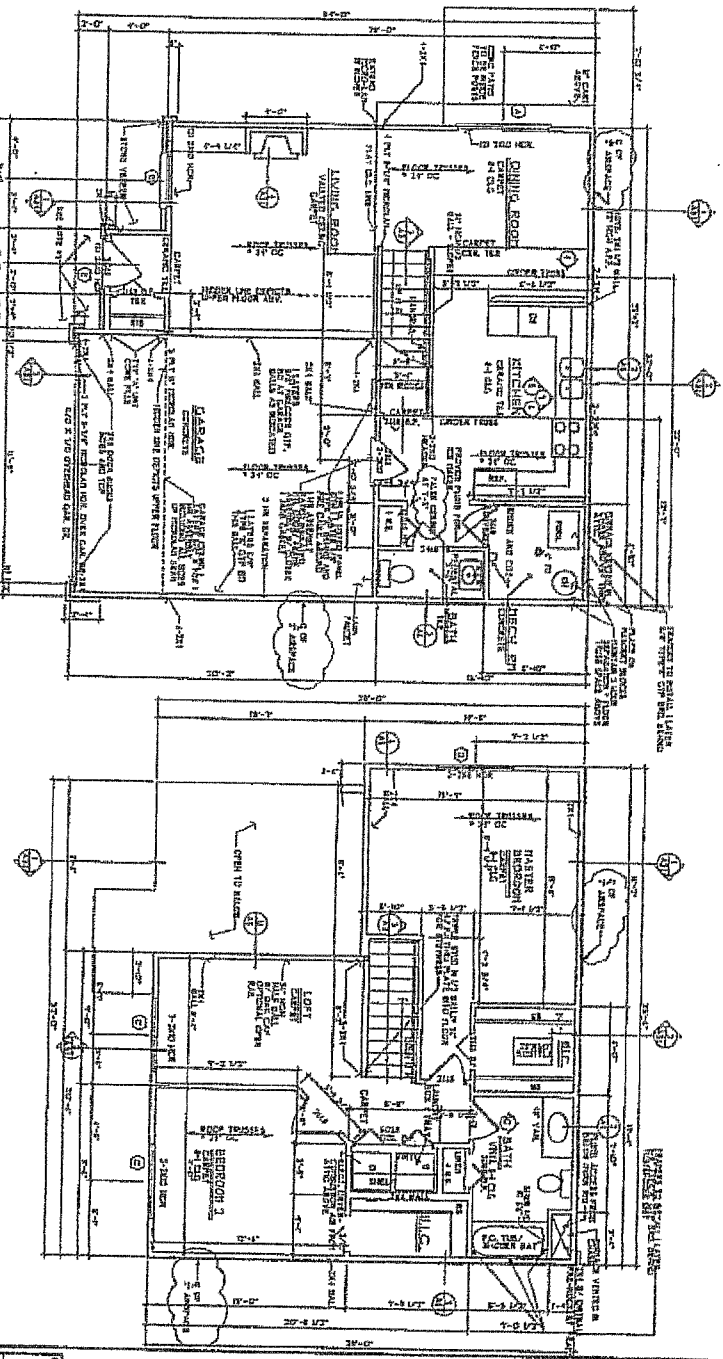


2 UNIT 'A' SECOND FLOOR PLAN
3 SCALE: 1/8" = 1'-0"

UNIT 'A' FIRST FLOOR PLAN
1/8" SCALE, 1/8" = 1'-0"



UNIT "A" STANDARD

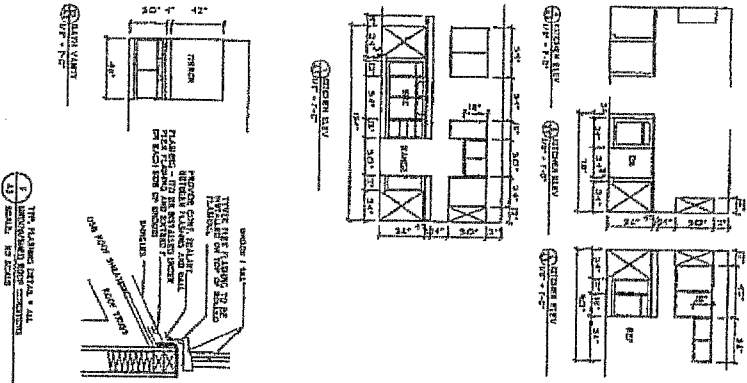






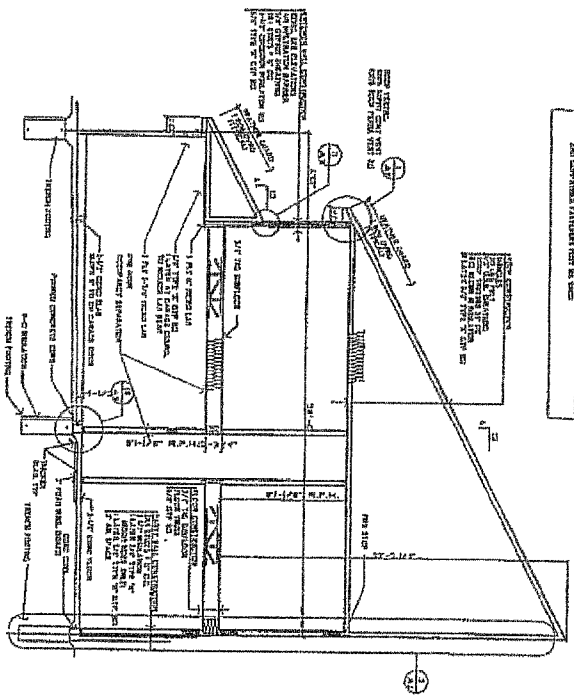

BUILDING SECTION
SCALE: 1/8" = 1'-0"

2 BUILDING SECTION
43T SCALE: 1/8" = 1'-0"

3 STAIR SECTION
ALL SCALE 1/8" = 1'-0"

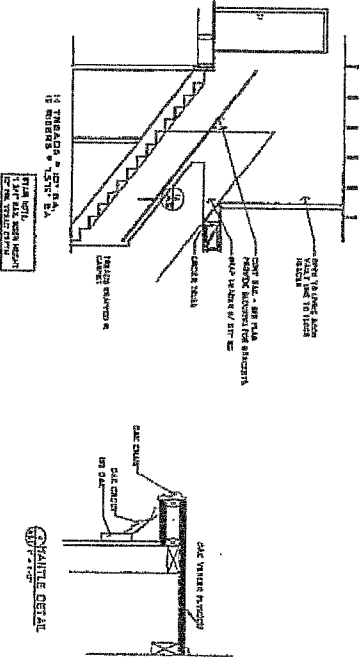



UNIT "A" STANDARD







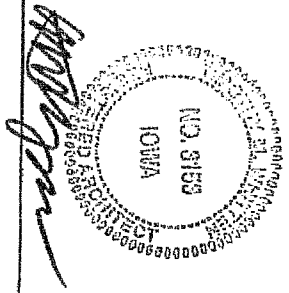[illegible][illegible]

VILLAS
AT
ORCHARD HILLS





VILLAGES AT ORCHARD HILLS

1. THESE PLANS ARE THE PROPERTY OF THE ARCHITECT AND ARE NOT TO BE REPRODUCED OR COPIED IN ANY MANNER WITHOUT THE WRITTEN PERMISSION OF THE ARCHITECT.


PROJECT TITLE
(UNIT "B")
STANDARD

REVISION DATE
10/01/05


REVISION NO.
1

REVISION DESCRIPTION
1. REVISED

REVISION BY
A4

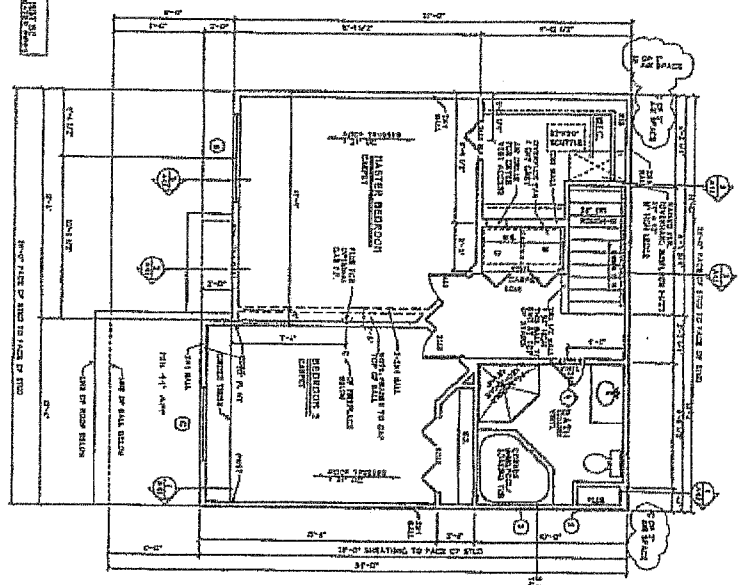


UNIT B, SECOND FLOOR PLAN
SCALE: 1/8" = 1'-0"

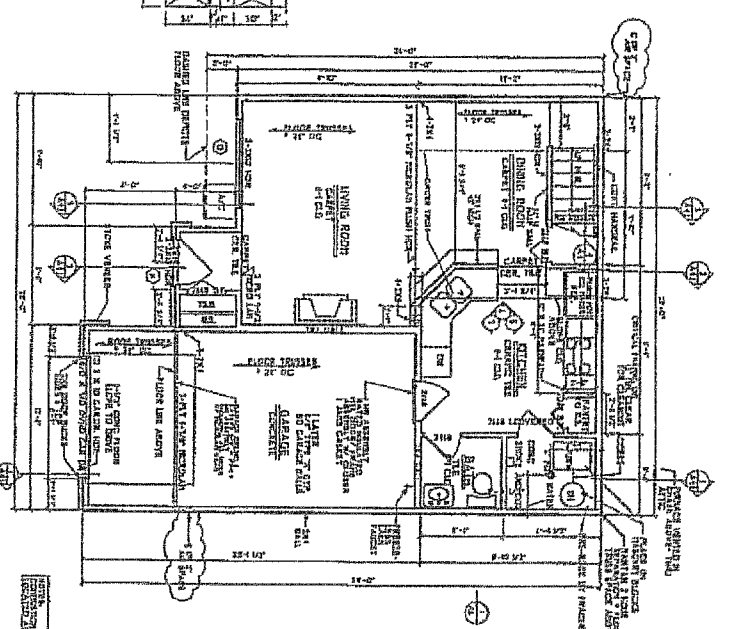

UNIT B, FIRST FLOOR PLAN
SCALE: 1/8" = 1'-0"






UNIT "B" STANDARD

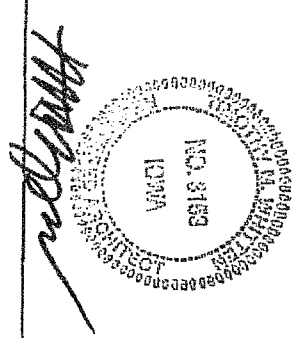



Handwritten signature

[illegible]

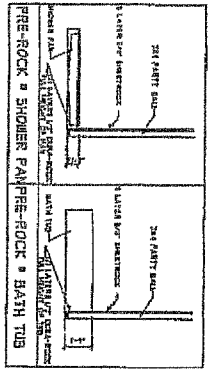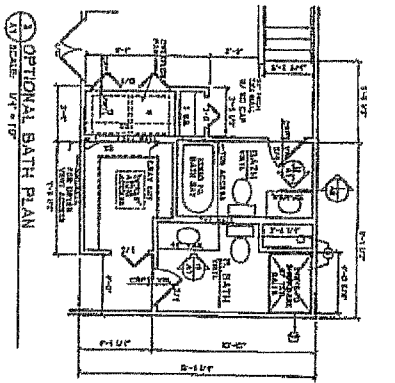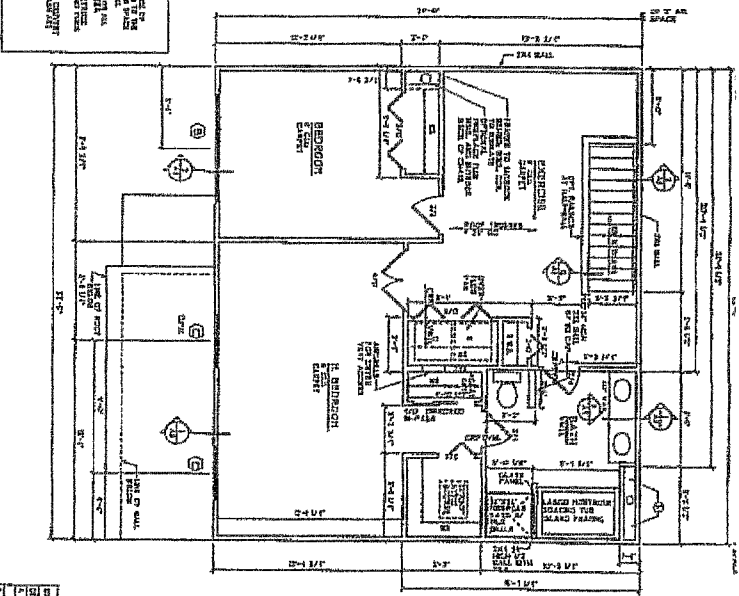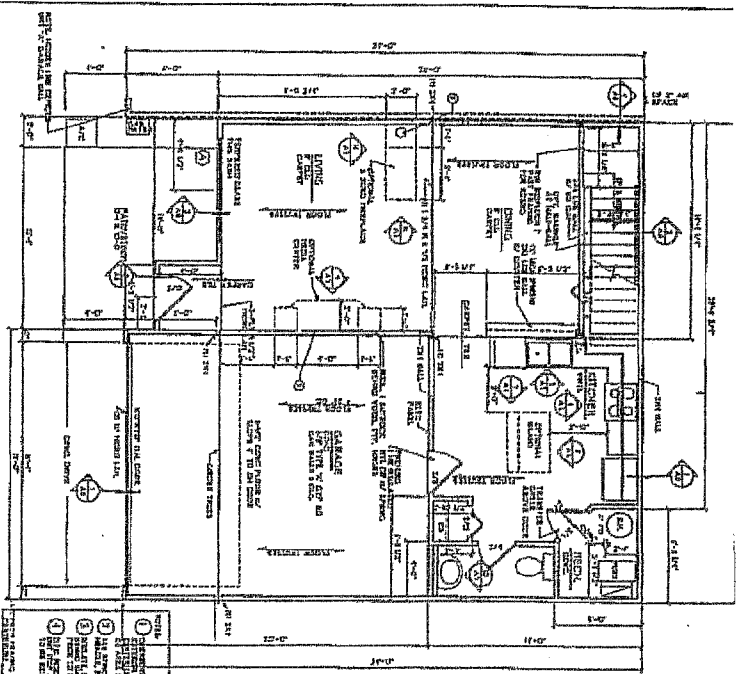



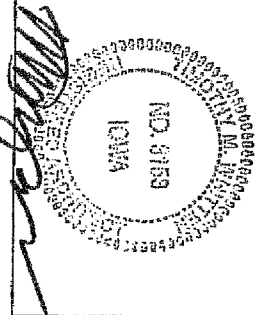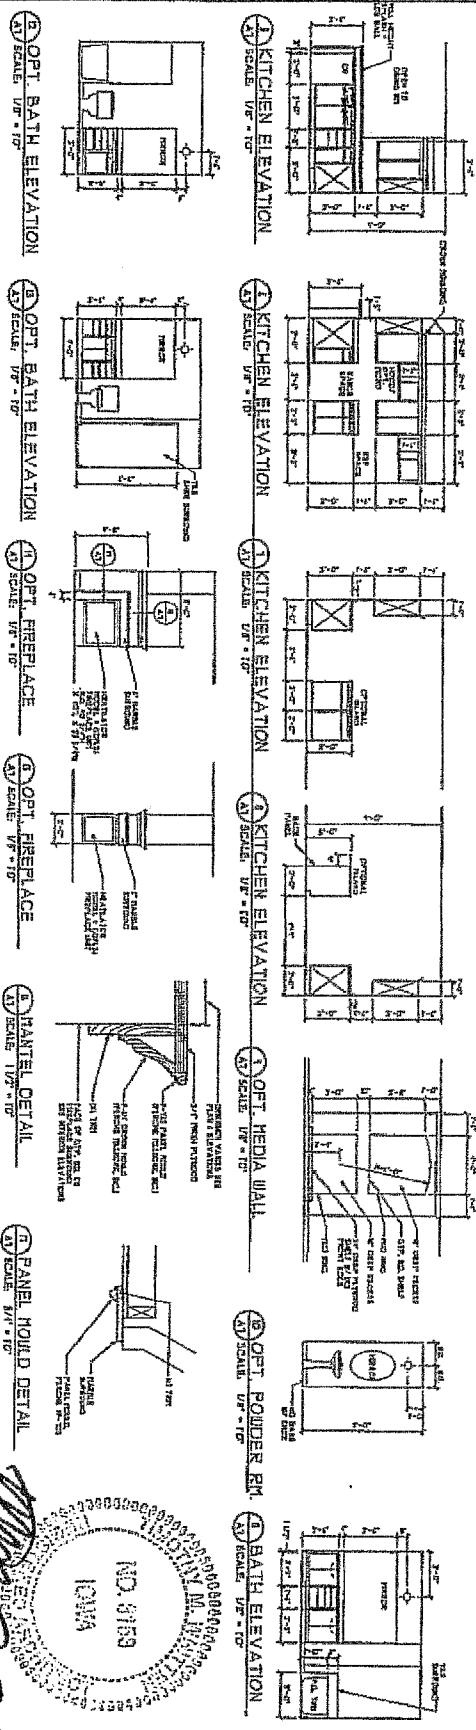

VILLAS
 AT
 ORCHARD HILLS



UNIT "D" (UNIT "D") STANDARD












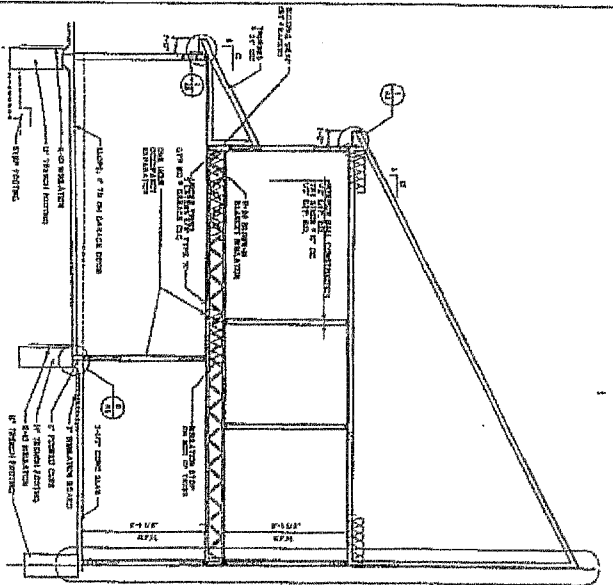


1 UNIT "D" SECTION
1/8" SCALE V.P. = 1'0"

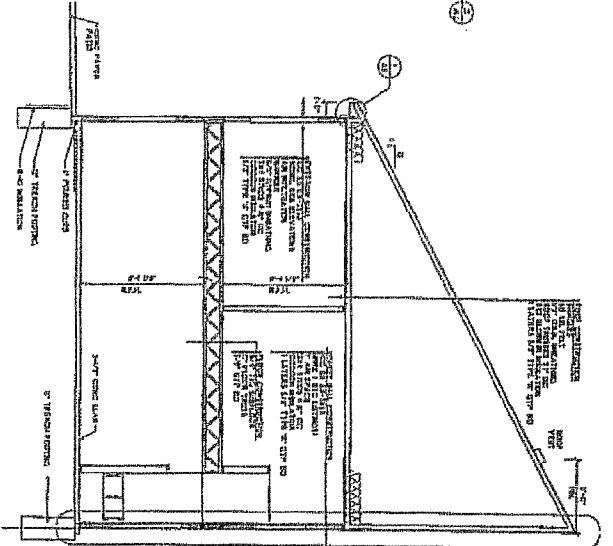



2 UNIT "D" SECTION
1/8" SCALE V.P. = 1'0"

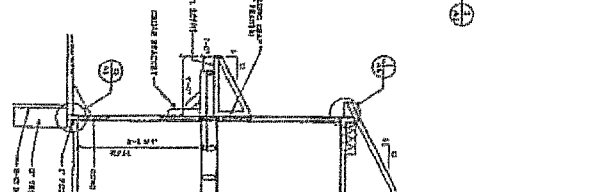

3 UNIT "D" ENTRY SECTION
1/8" SCALE V.P. = 1'0"

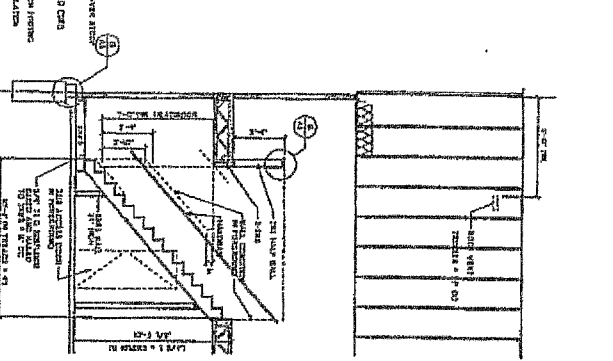

4 UNIT "D" STAIR SECTION
1/8" SCALE V.P. = 1'0"

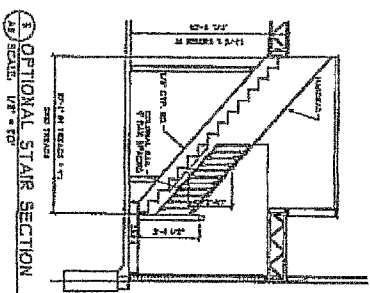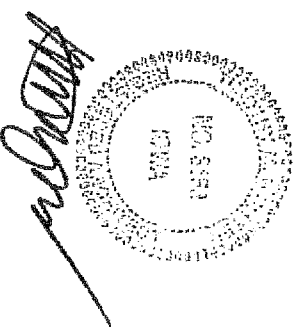


5 OPTIONAL STAIR SECTION
1/8" SCALE V.P. = 1'0"

VILLAS AT ORCHARD HILLS





SHEET TITLE: UNIT "D" SECTION
 SHEET NUMBER: A8

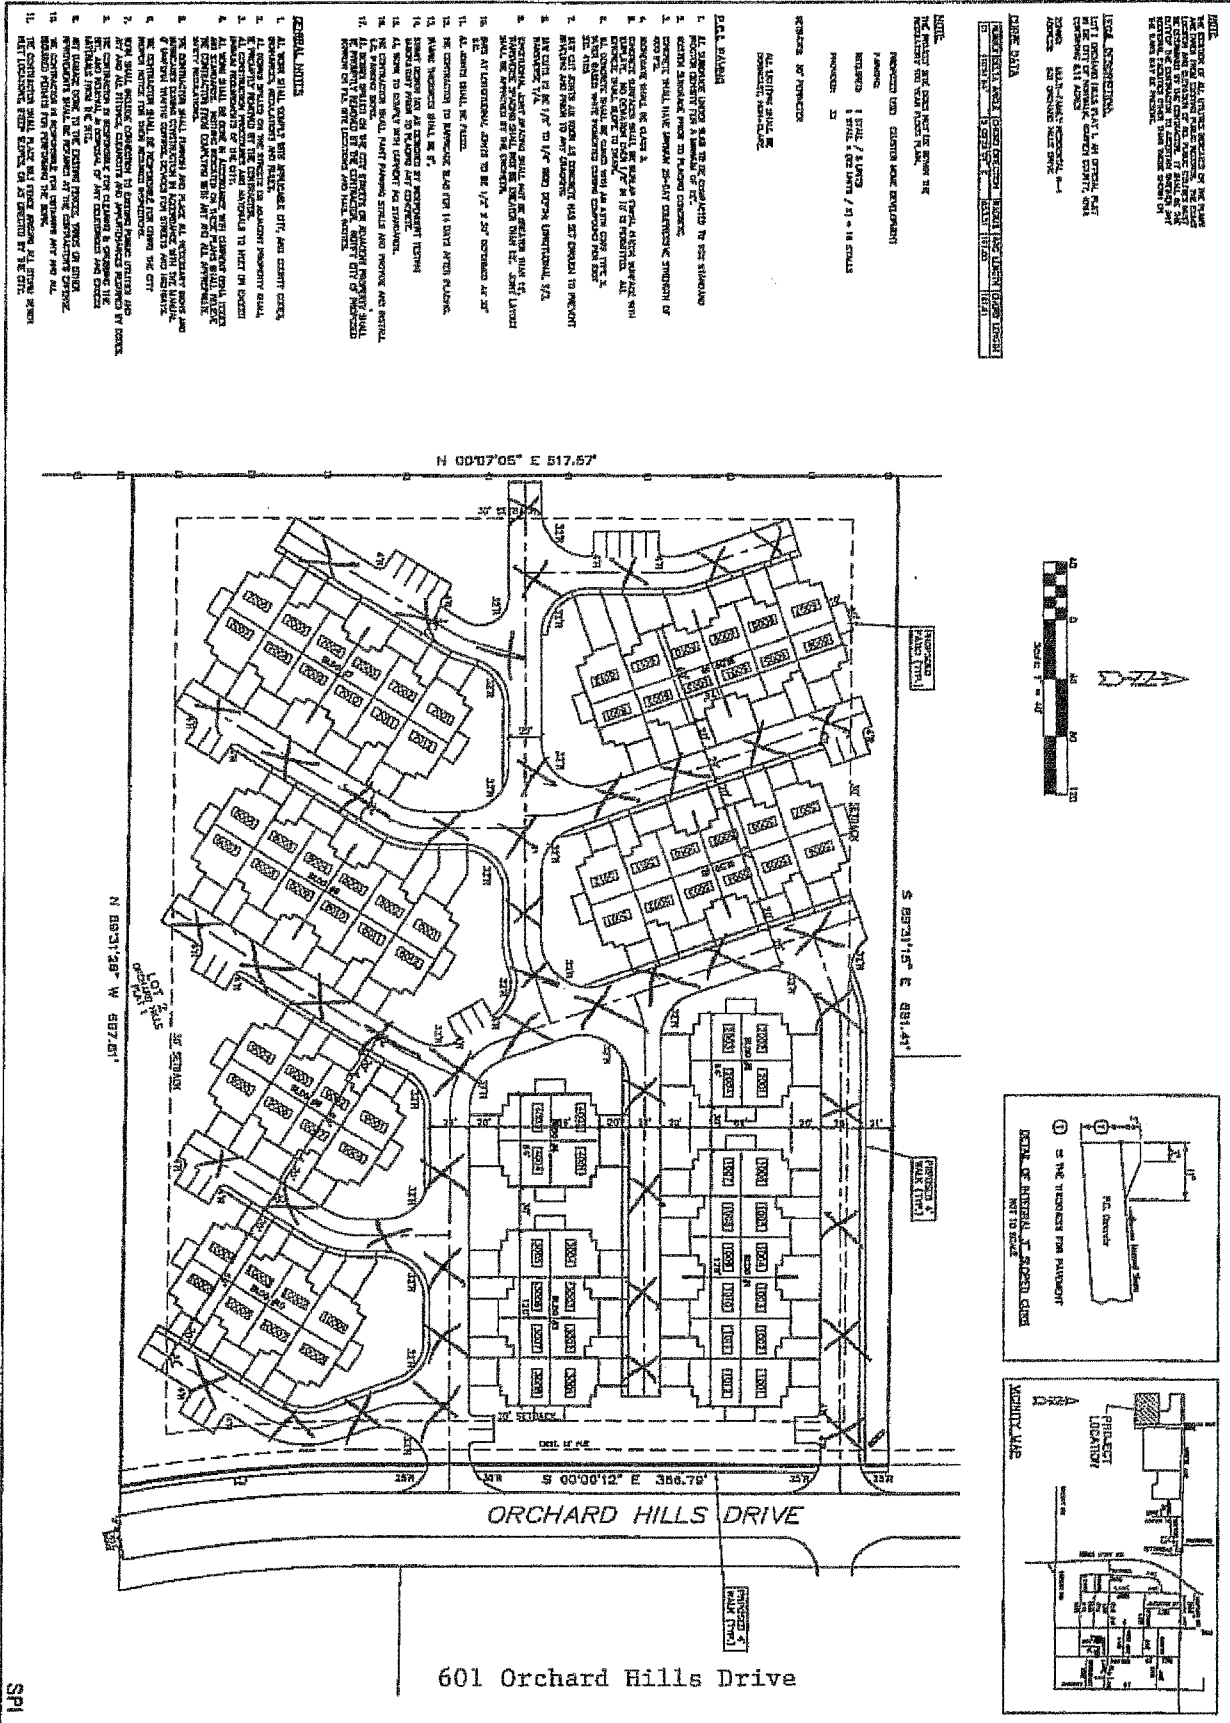



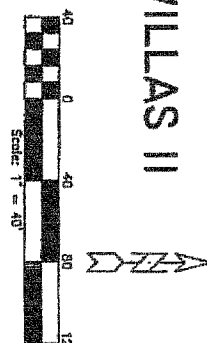


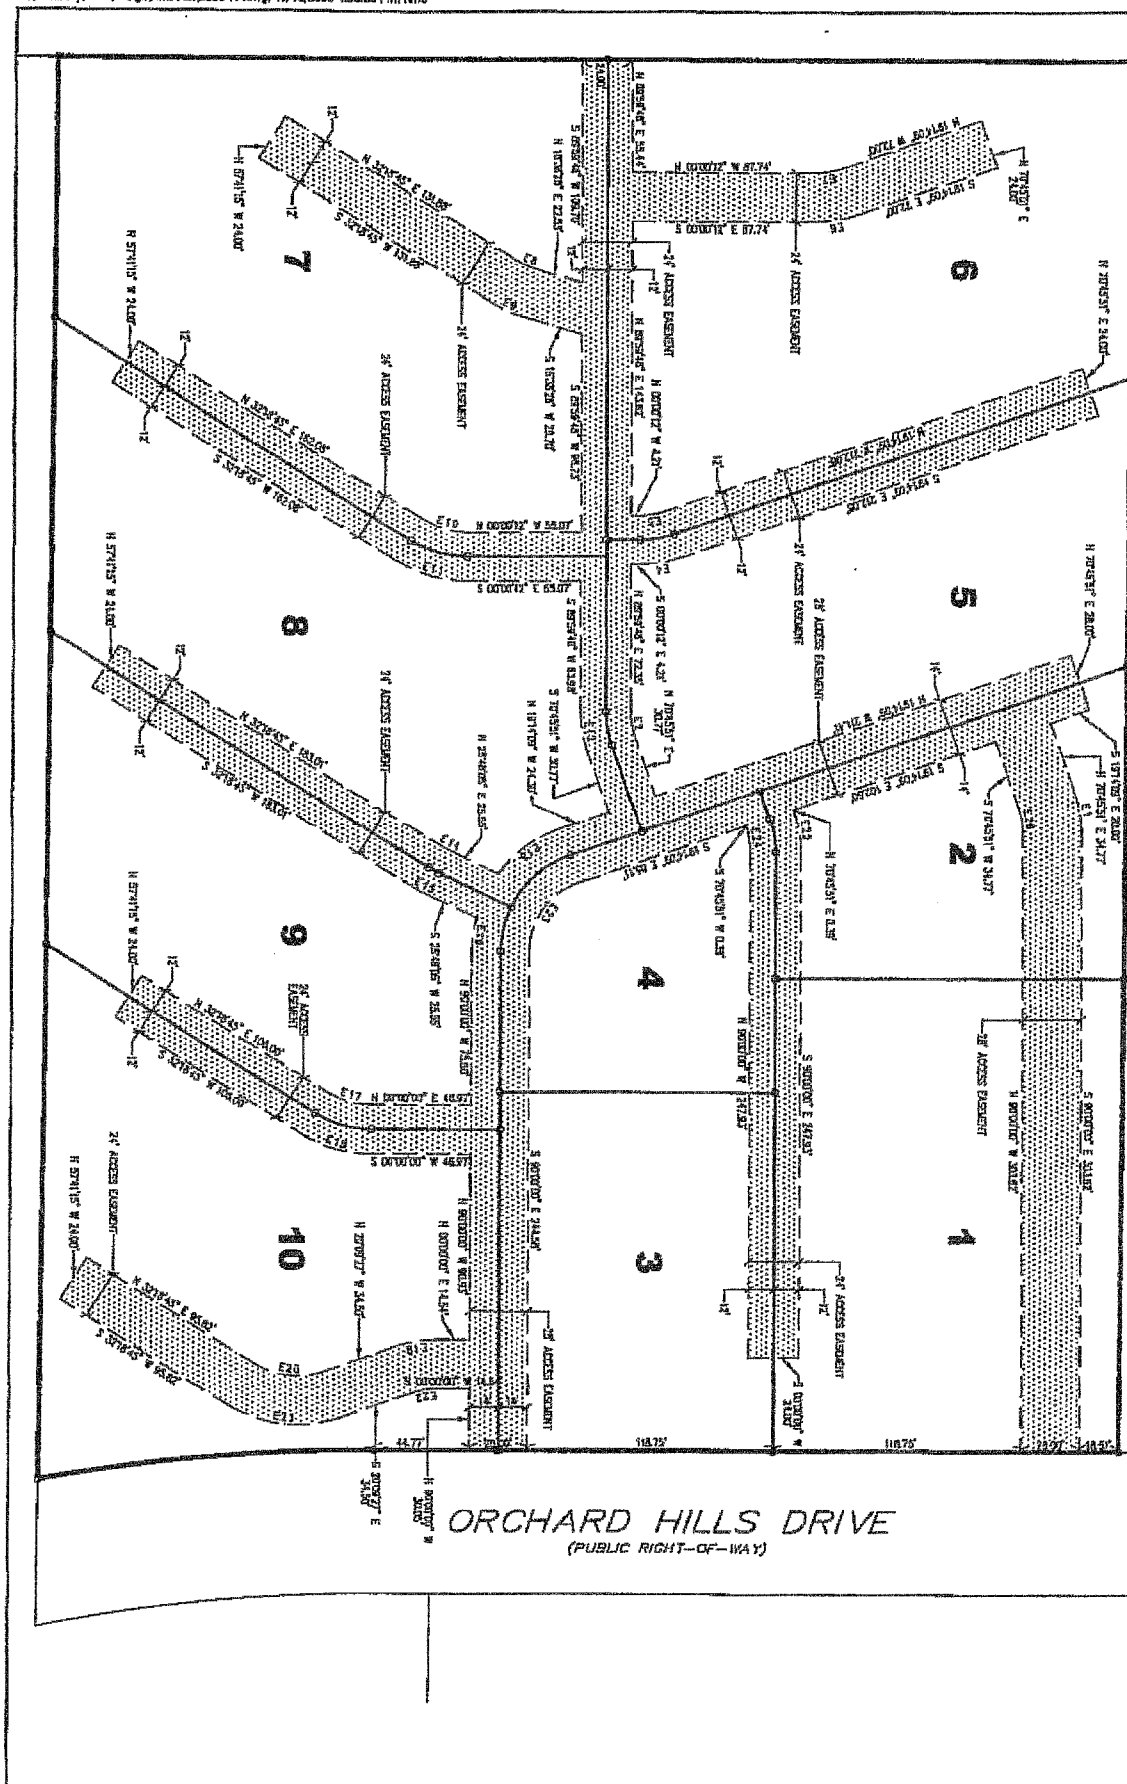

ORCHARD HILLS VILLAS II - FINAL PLAT

ERG
Engineering Resources Group, Inc.
Engineers and Surveyors
8125 GRAND AVENUE
DEY MOORE, IOWA 50538
(810) 585-4823

NO.	REVISION	DATE	BY	FOR

LOCATION

SCALE 1" = 40'




CHANN BY	KMS
DATE	12/01
EXT NO.	5080