


PROJECT NAME  
520 SEYMOUR  
STREET

SOL  
E  $3/8" = 1'-0"$

|             |      |
|-------------|------|
| DRAWING NO. | DATE |
|-------------|------|

A208

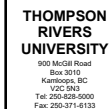

|     |             |      |
|-----|-------------|------|
|     |             |      |
|     |             |      |
| No. | Description | Date |

PROJECT NAME  
520 SEYMOUR  
STREET

COVERING TITLE  
WALL AT GRADE  
AND BRICK EXTEIOR  
WALL DETAIL

|                      |                     |
|----------------------|---------------------|
| SCALE<br>1" = 1'-0"  |                     |
| DRAWN BY<br>J RENNIE | CHECKED<br>D PARKES |
| DATE<br>04/06/21     | JOB NO.<br>4        |

A209




**THOMPSON  
RIVERS  
UNIVERSITY**

900 McGill Road  
Box 3010  
Kamloops, BC  



**ARCHITECTURAL  
AND  
ENGINEERING  
TECHNOLOGY**

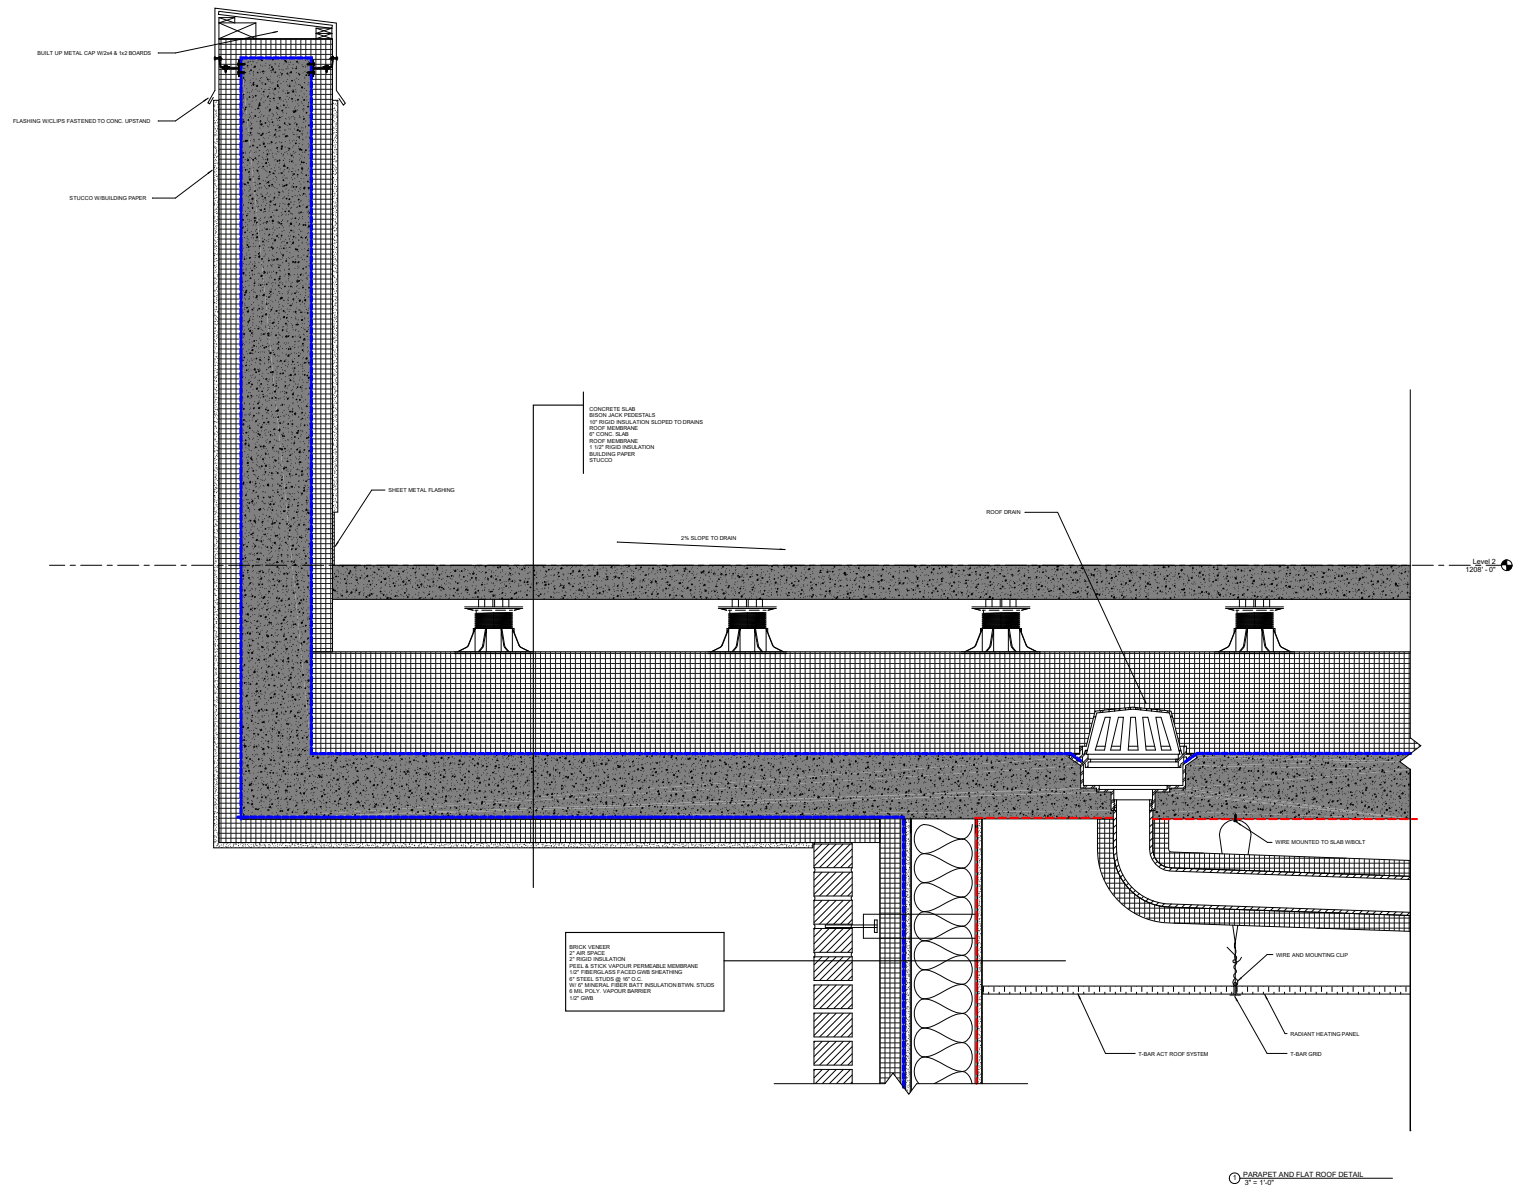


PROJECT NAME  
**520 SEYMOUR STREET**

PROJECT TITLE  
**PARAPET AND FLAT ROOF DETAIL**

SCALE  
**1/8" = 1'-0"**

DRAWN BY  
**J. RENNE**

CHECKED BY  
**D. PARKES**

DATE  
**04/05/21**

REVISIONS  
**4**

**A210**





THOMPSON  
RIVERS  
UNIVERSITY

900 McGill Road  
Box 3010  
Kamloops, BC  



ARCHITECTURAL  
AND  
ENGINEERING  
TECHNOLOGY

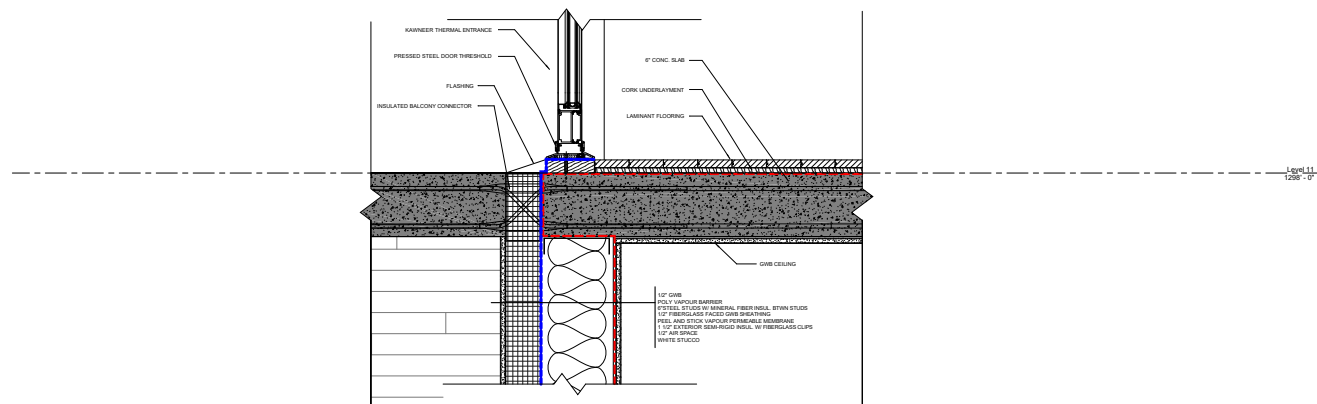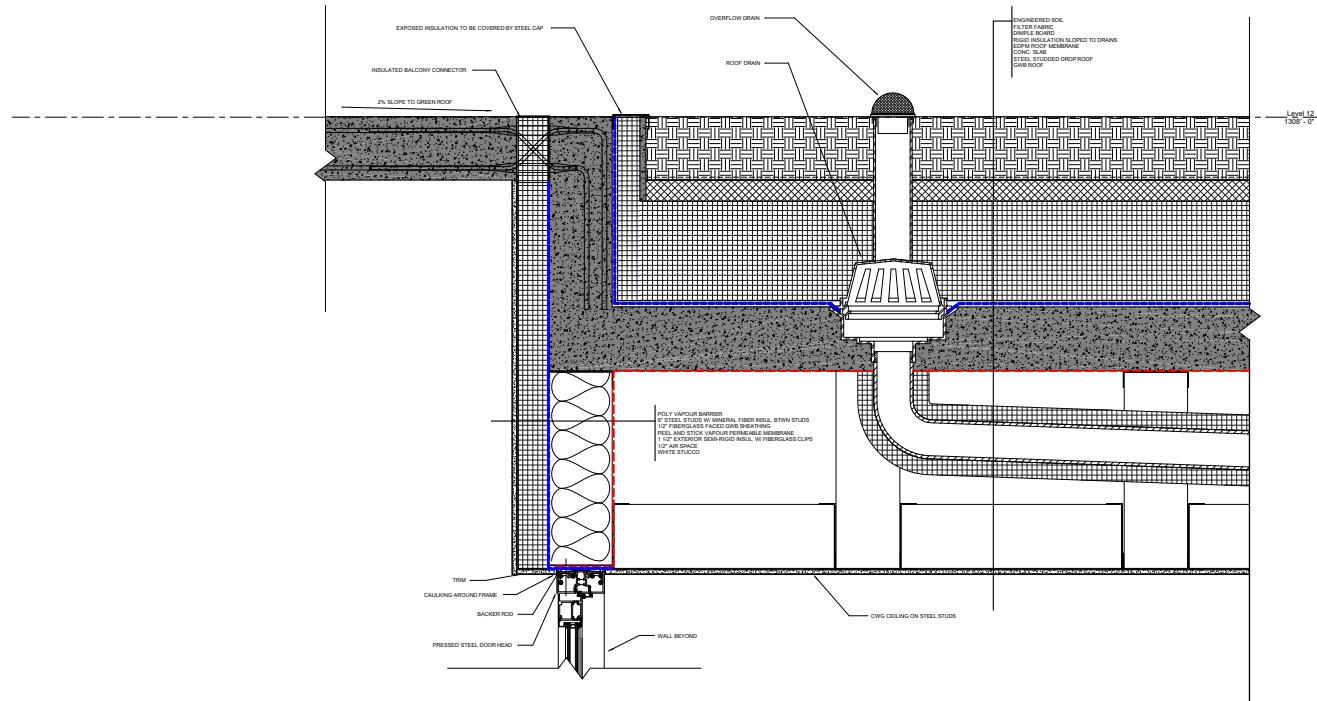

11 DOOR AND GREEN ROOF DETAIL  
3" = 1'-0"


| Rev | Description | Date |
|-----|-------------|------|
|     |             |      |
|     |             |      |
PROJECT NAME  
520 SEYMOUR STREET

ISSUE NO.  
DOOR AND GREEN ROOF DETAIL

|                       |                      |                      |
|-----------------------|----------------------|----------------------|
| SCALE<br>1/8" = 1'-0" | DESIGNED<br>J. RENNE | CHECKED<br>D. PARKES |
| DWG NO.<br>040521     | DATE<br>4            |                      |

COURSE NO.  
**A211**

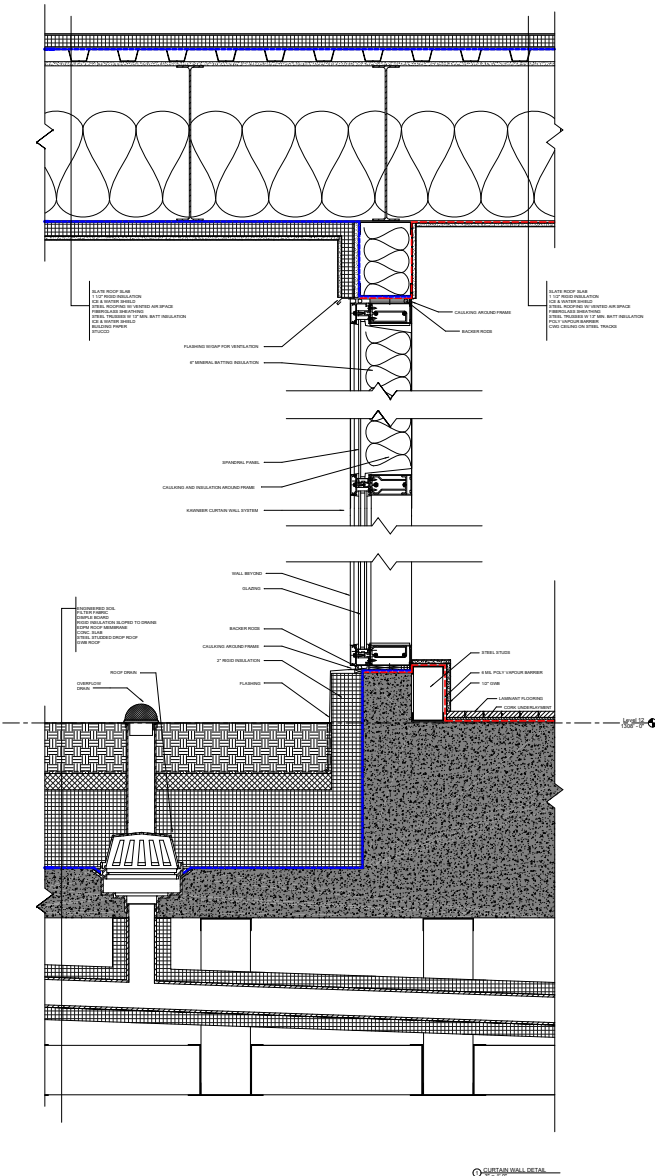

0 CURTAIN WALL DETAIL






ARCHITECTURAL  
ENGINEERING  
AND  
TECHNOLOGY




STREET

CURTAIN WALL  
DETAIL


A212

 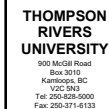

PROJECT NAME  
520 SEYMOUR  
STREET

PROJECT NAME  
520 SEYMOUR  
STREET

AWNING DETAIL

PREVIOUS WORK

A213