
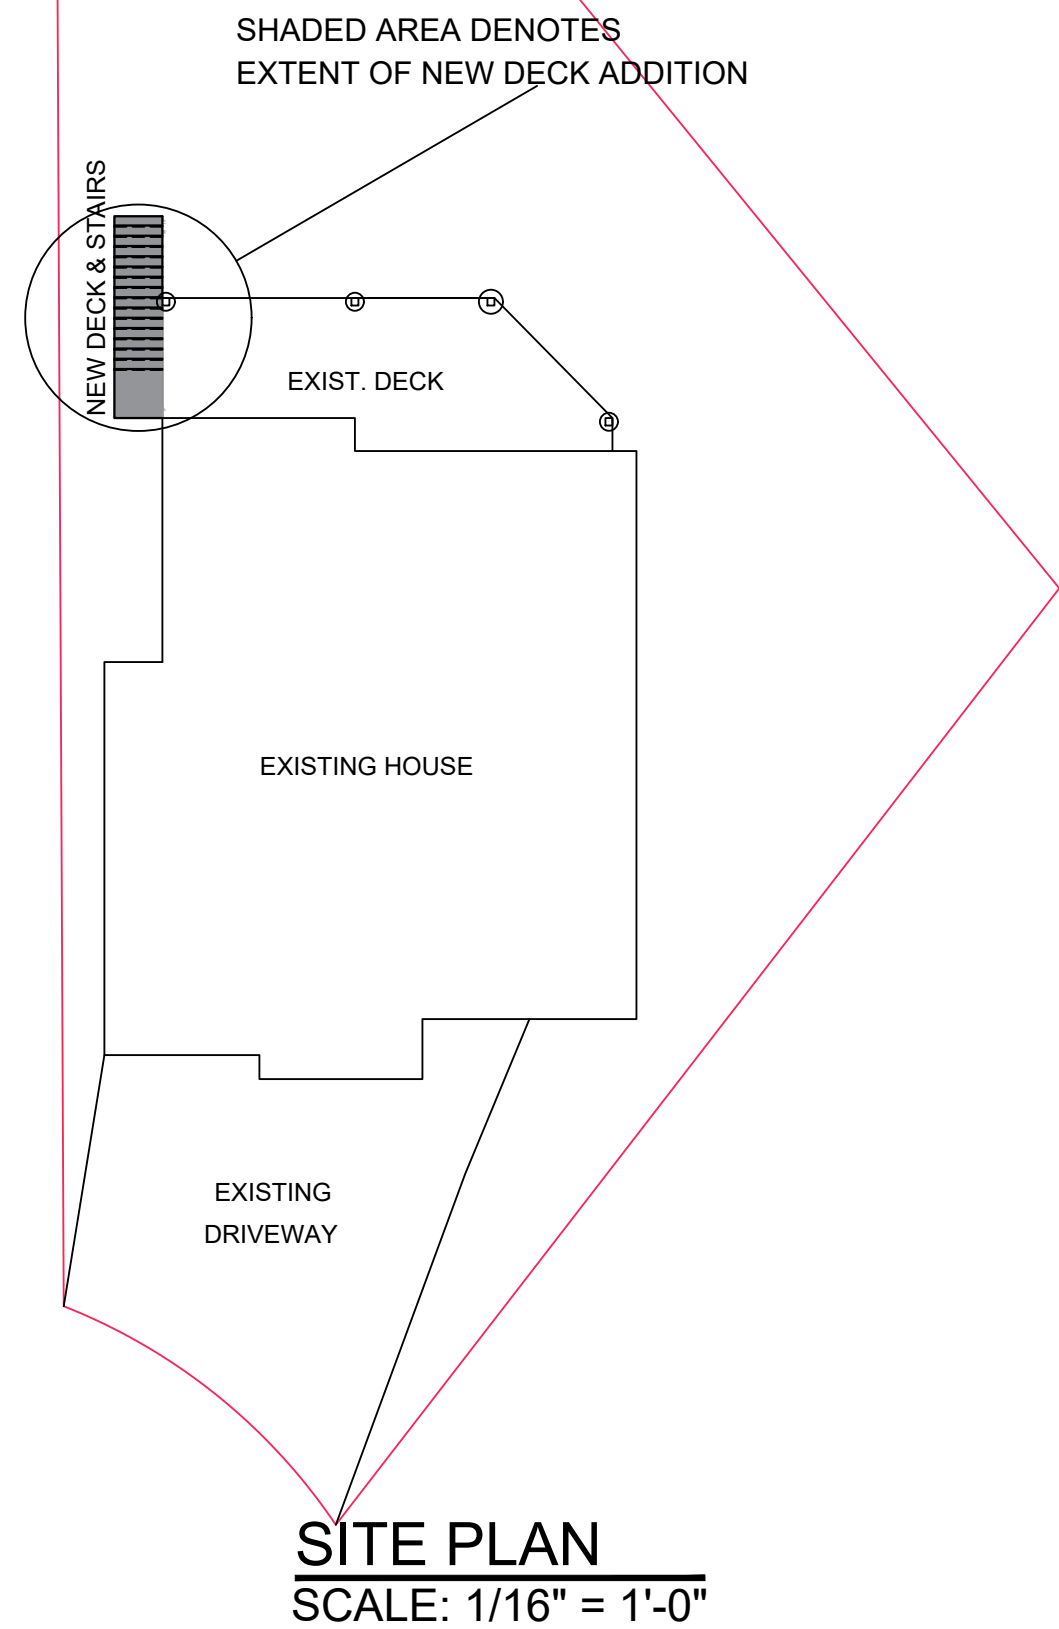
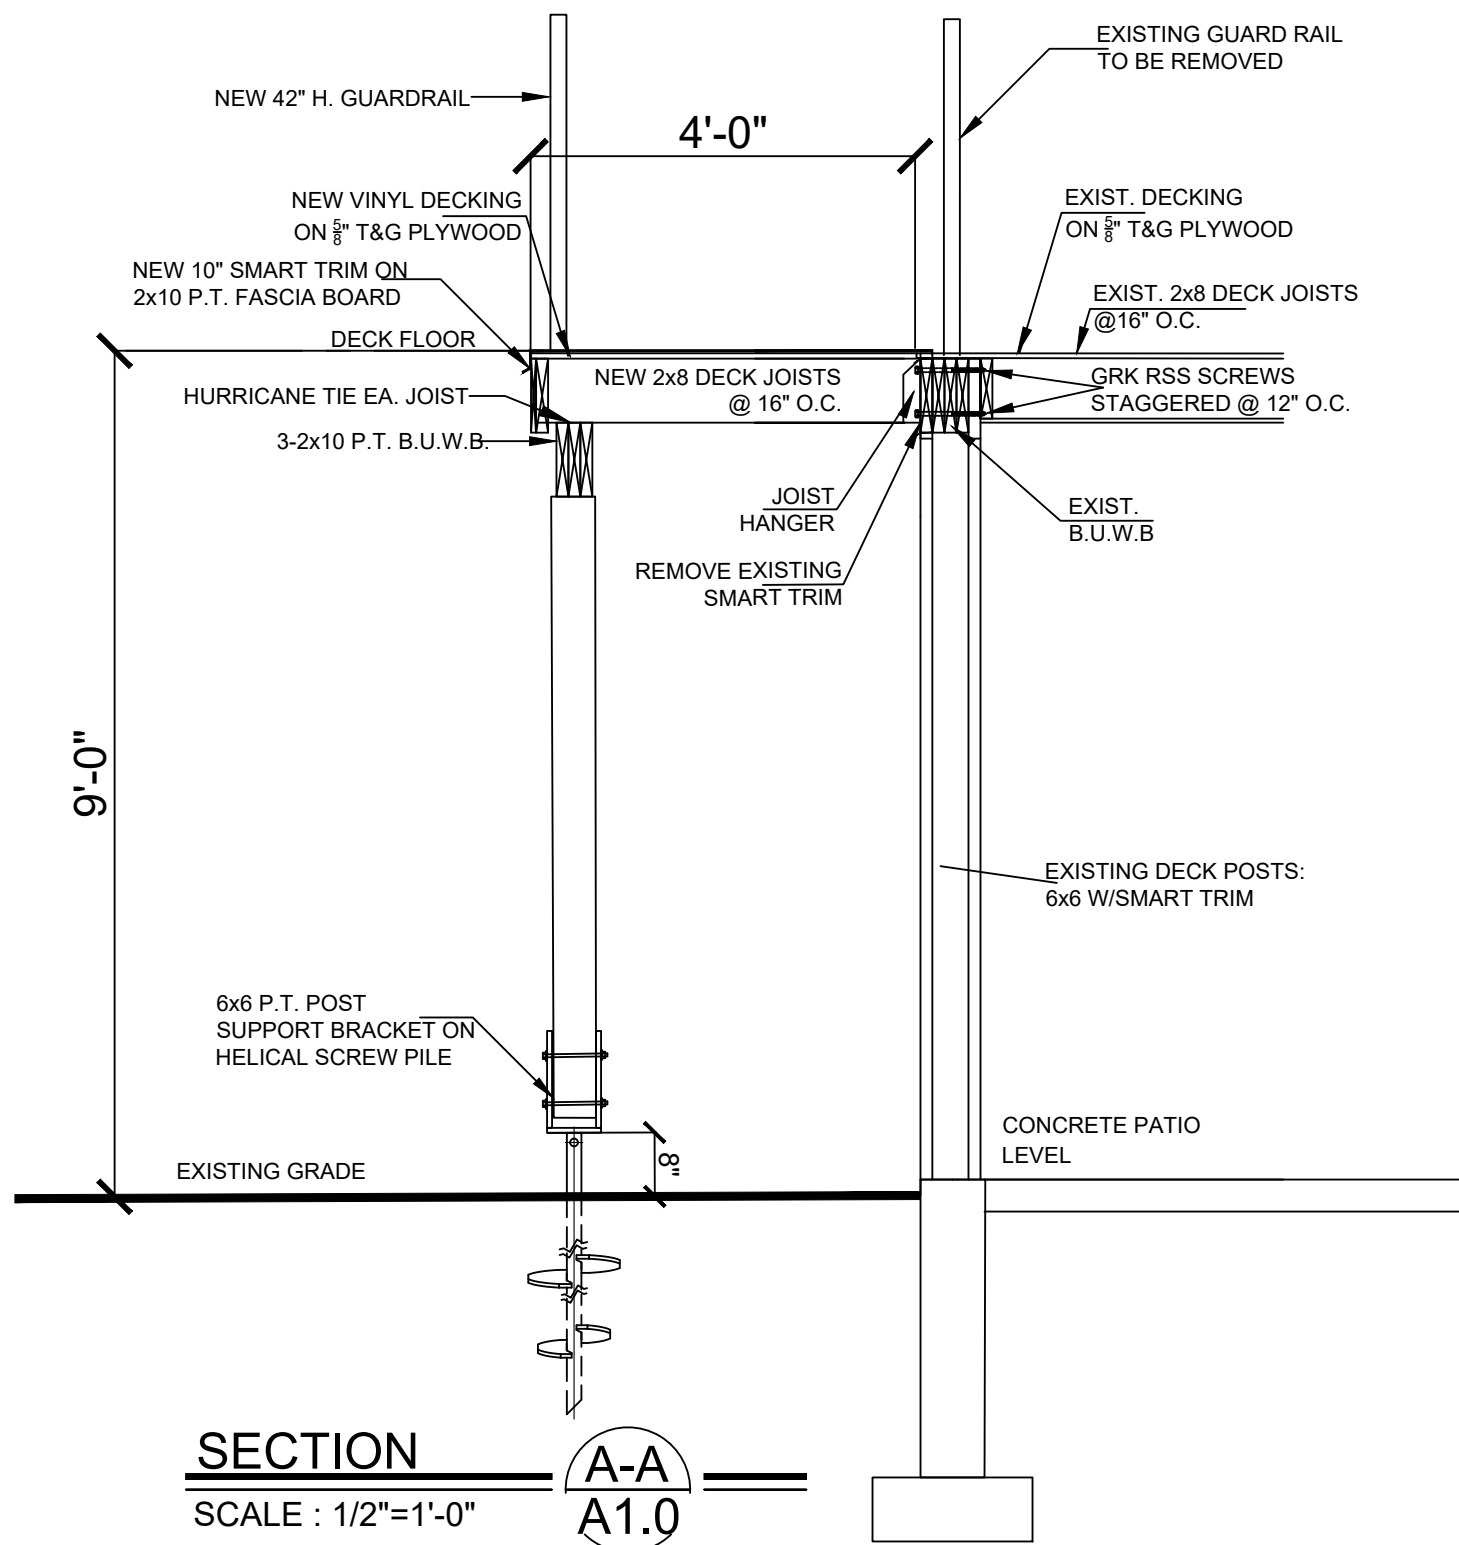
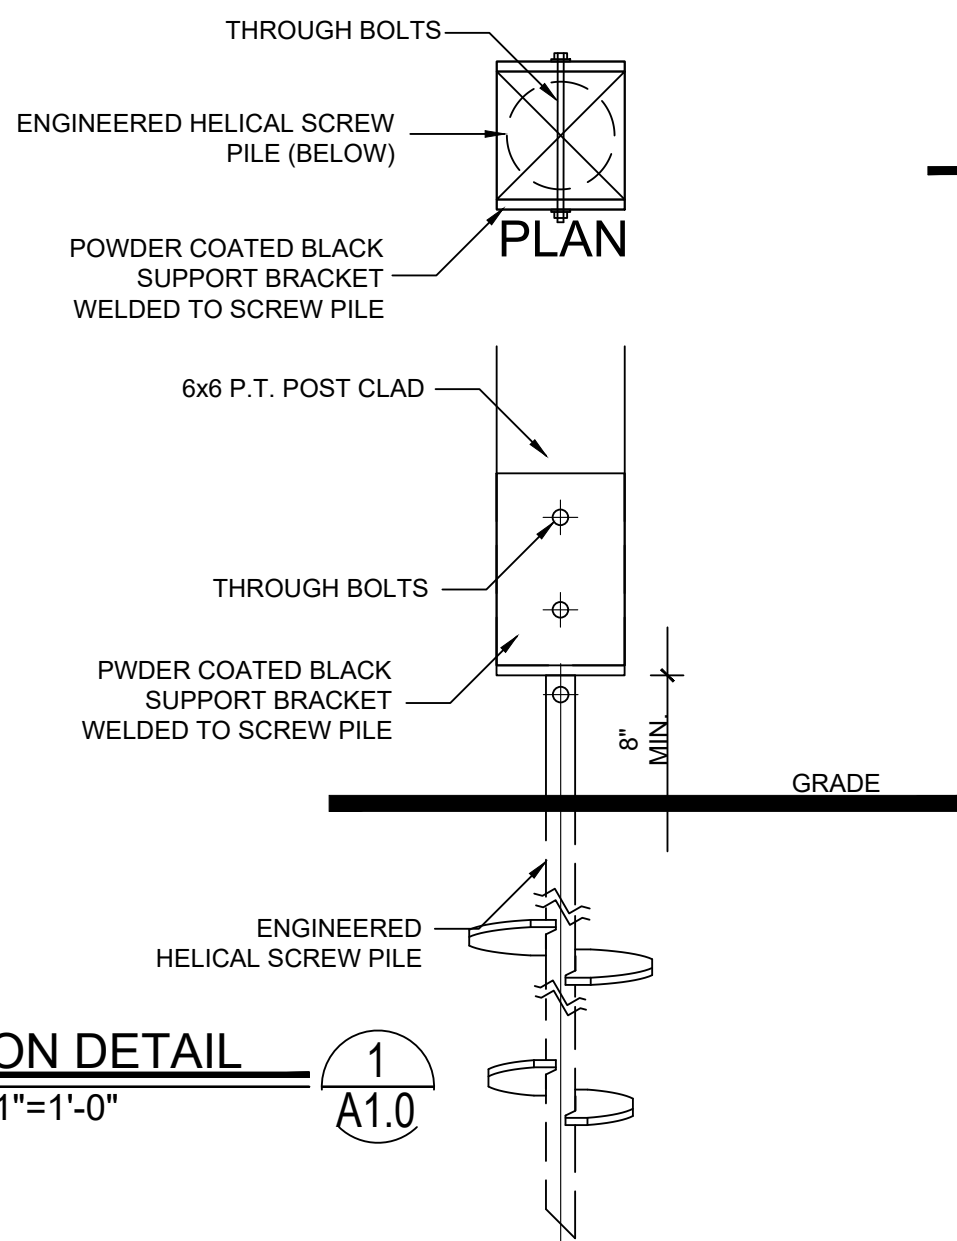
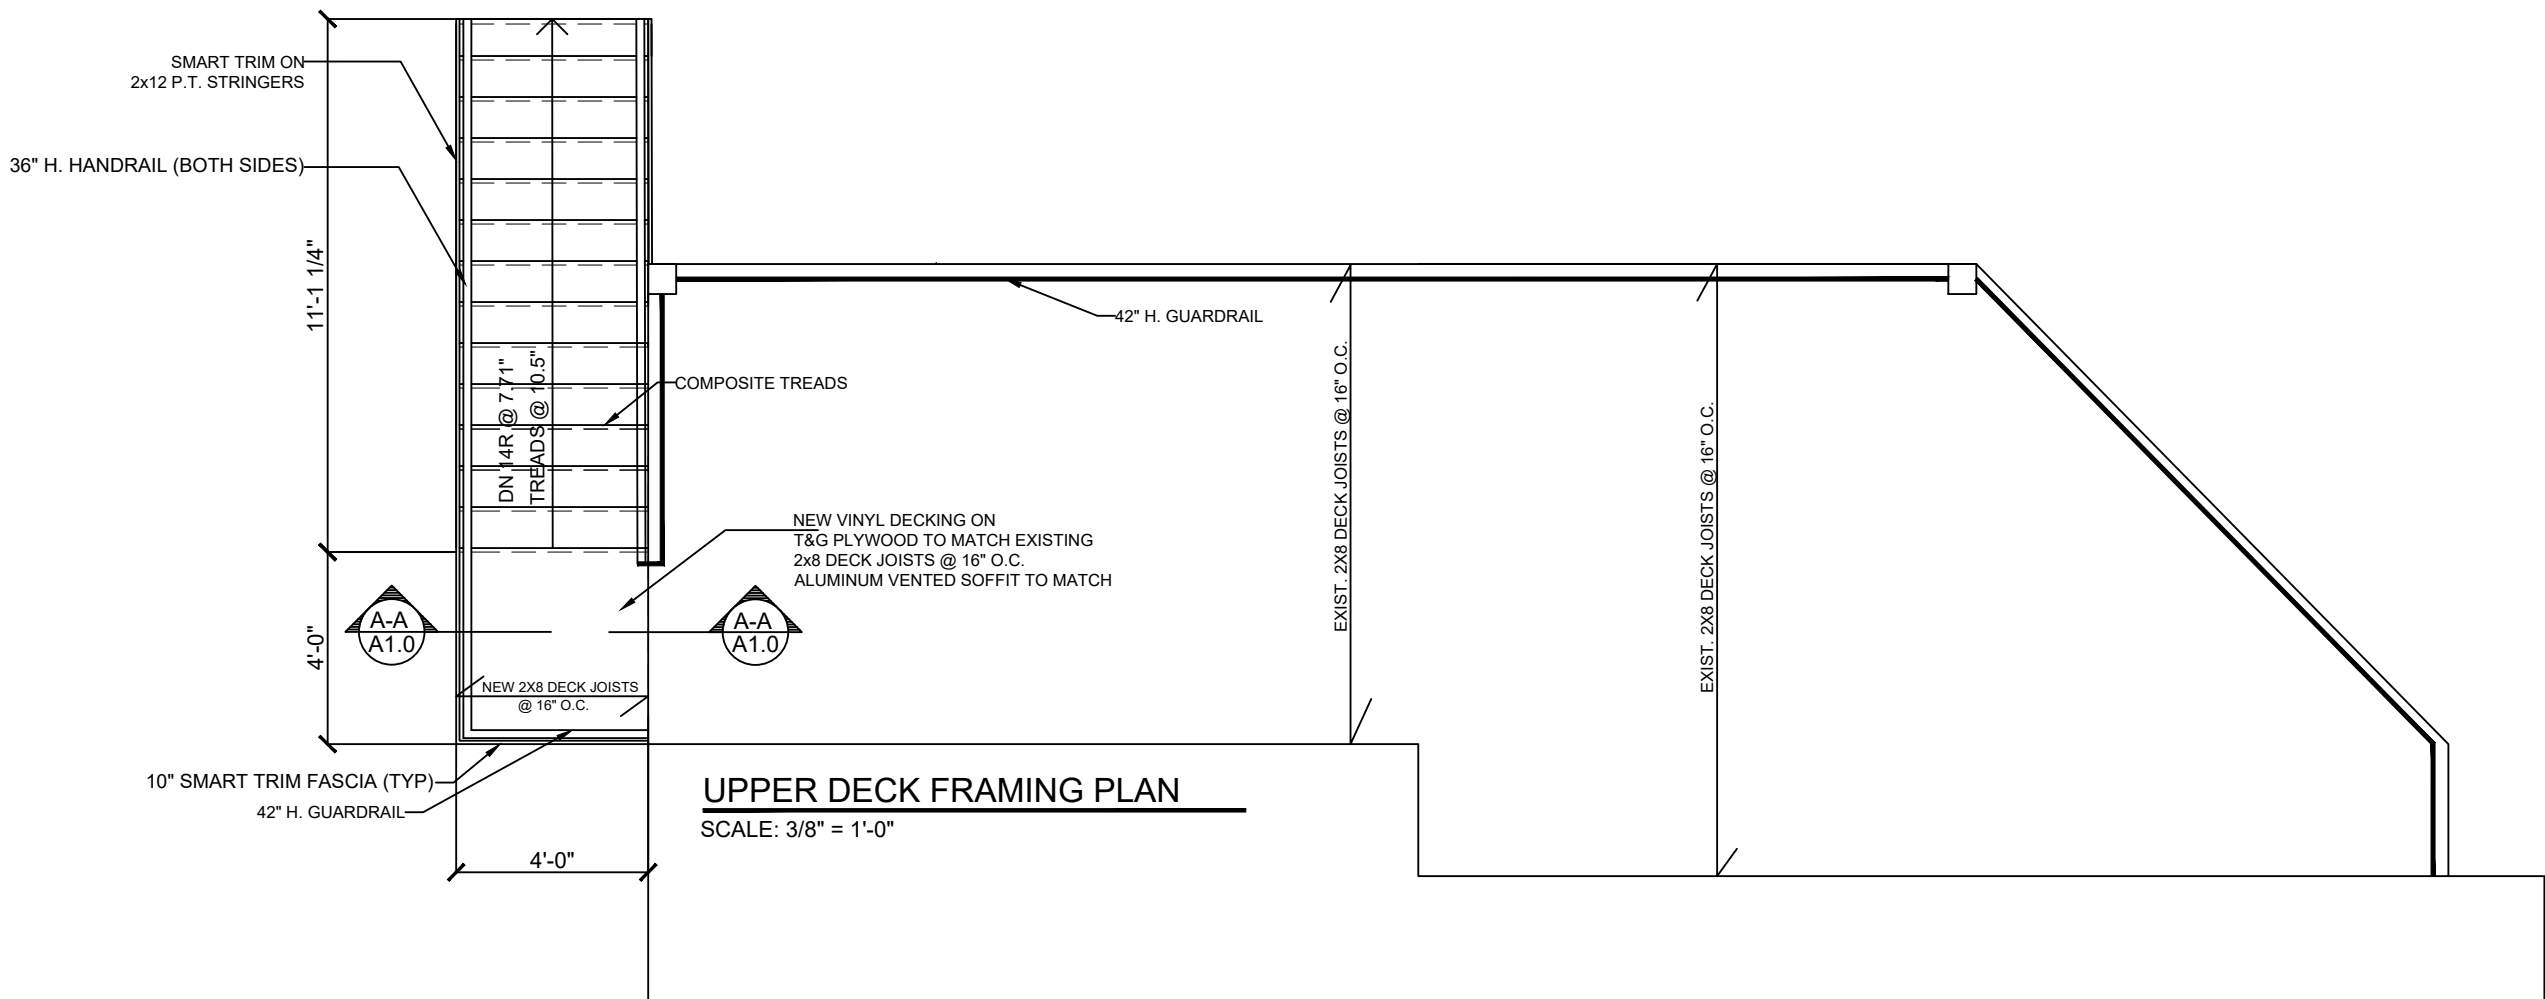
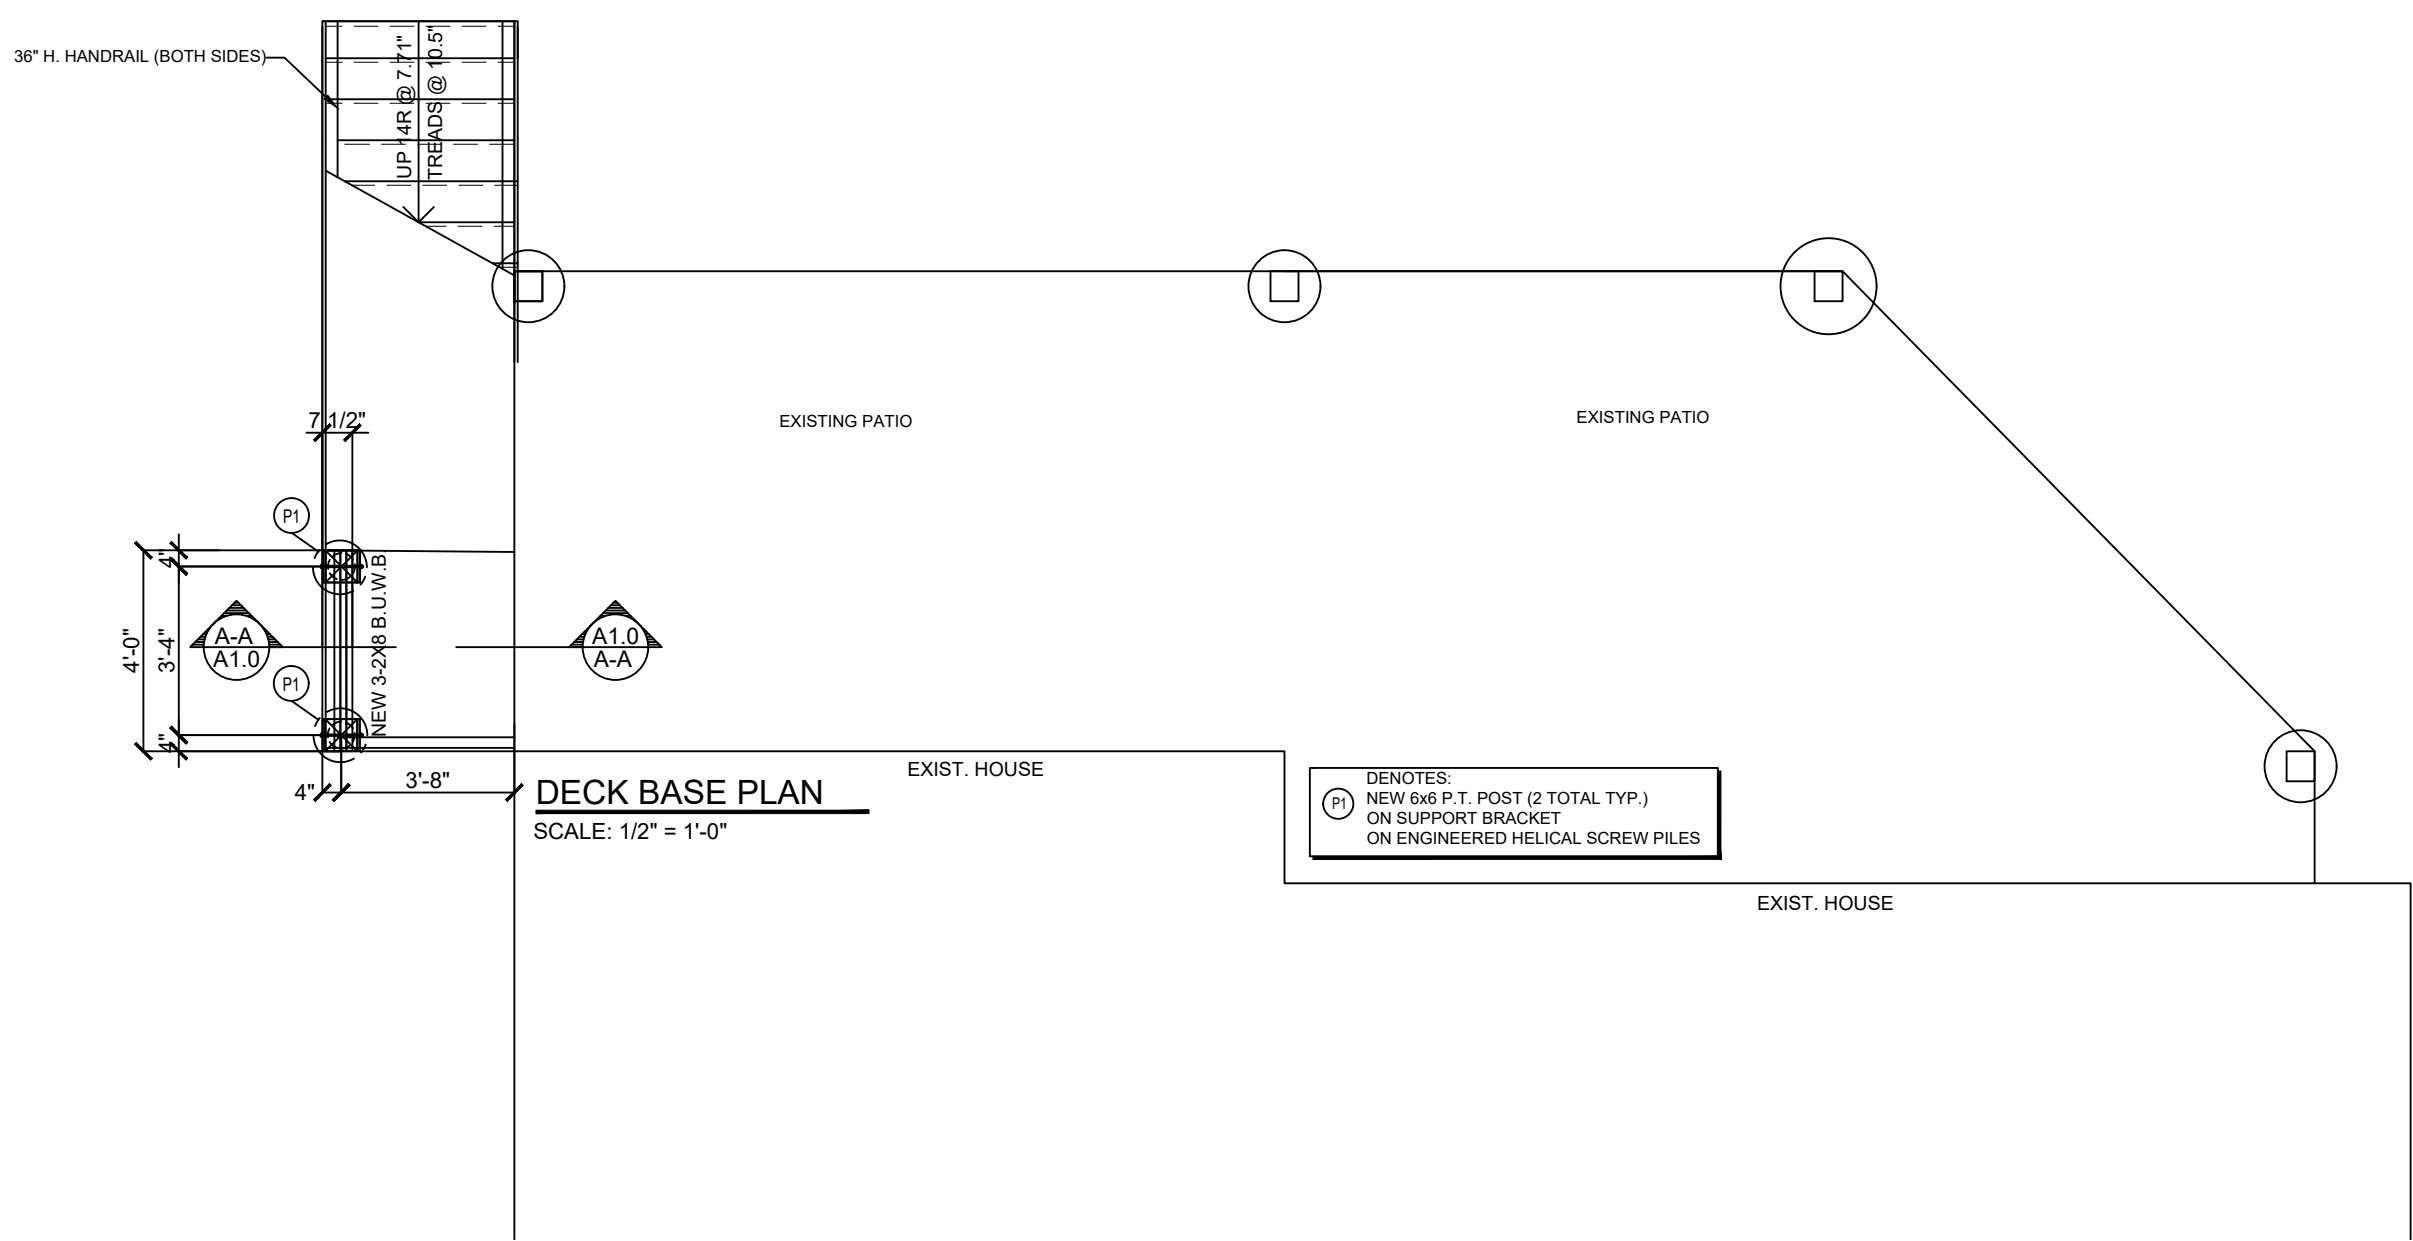
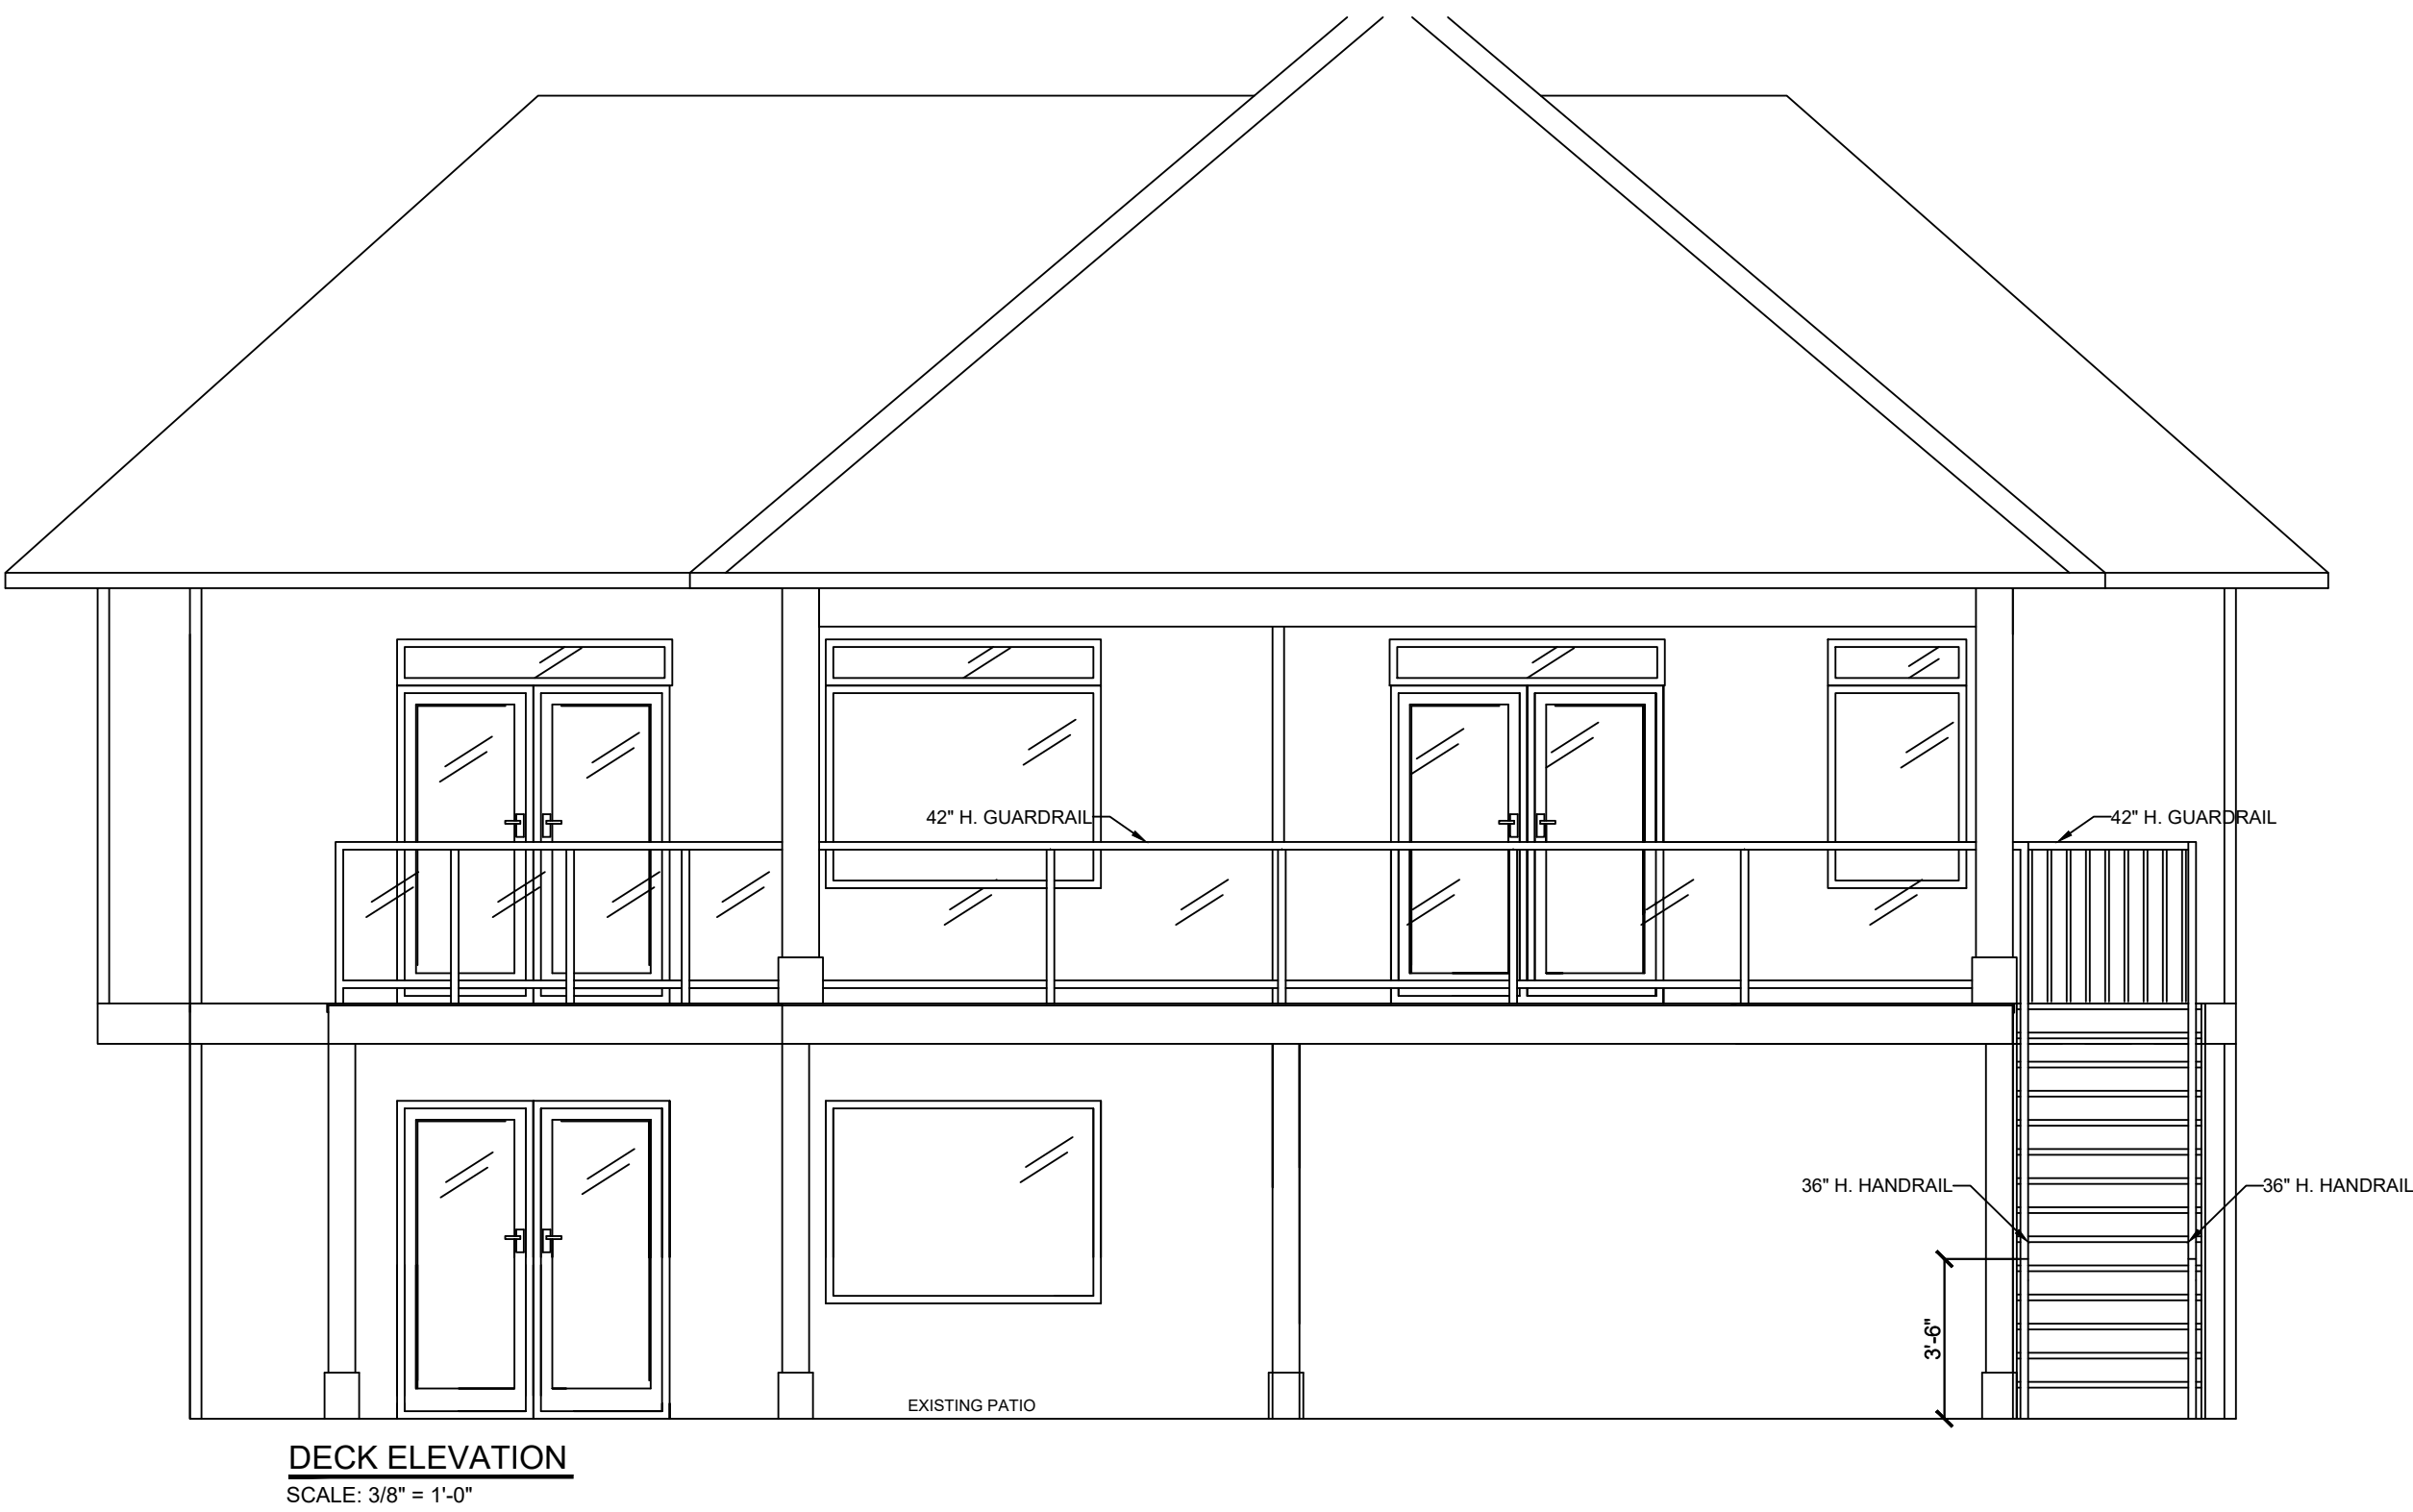


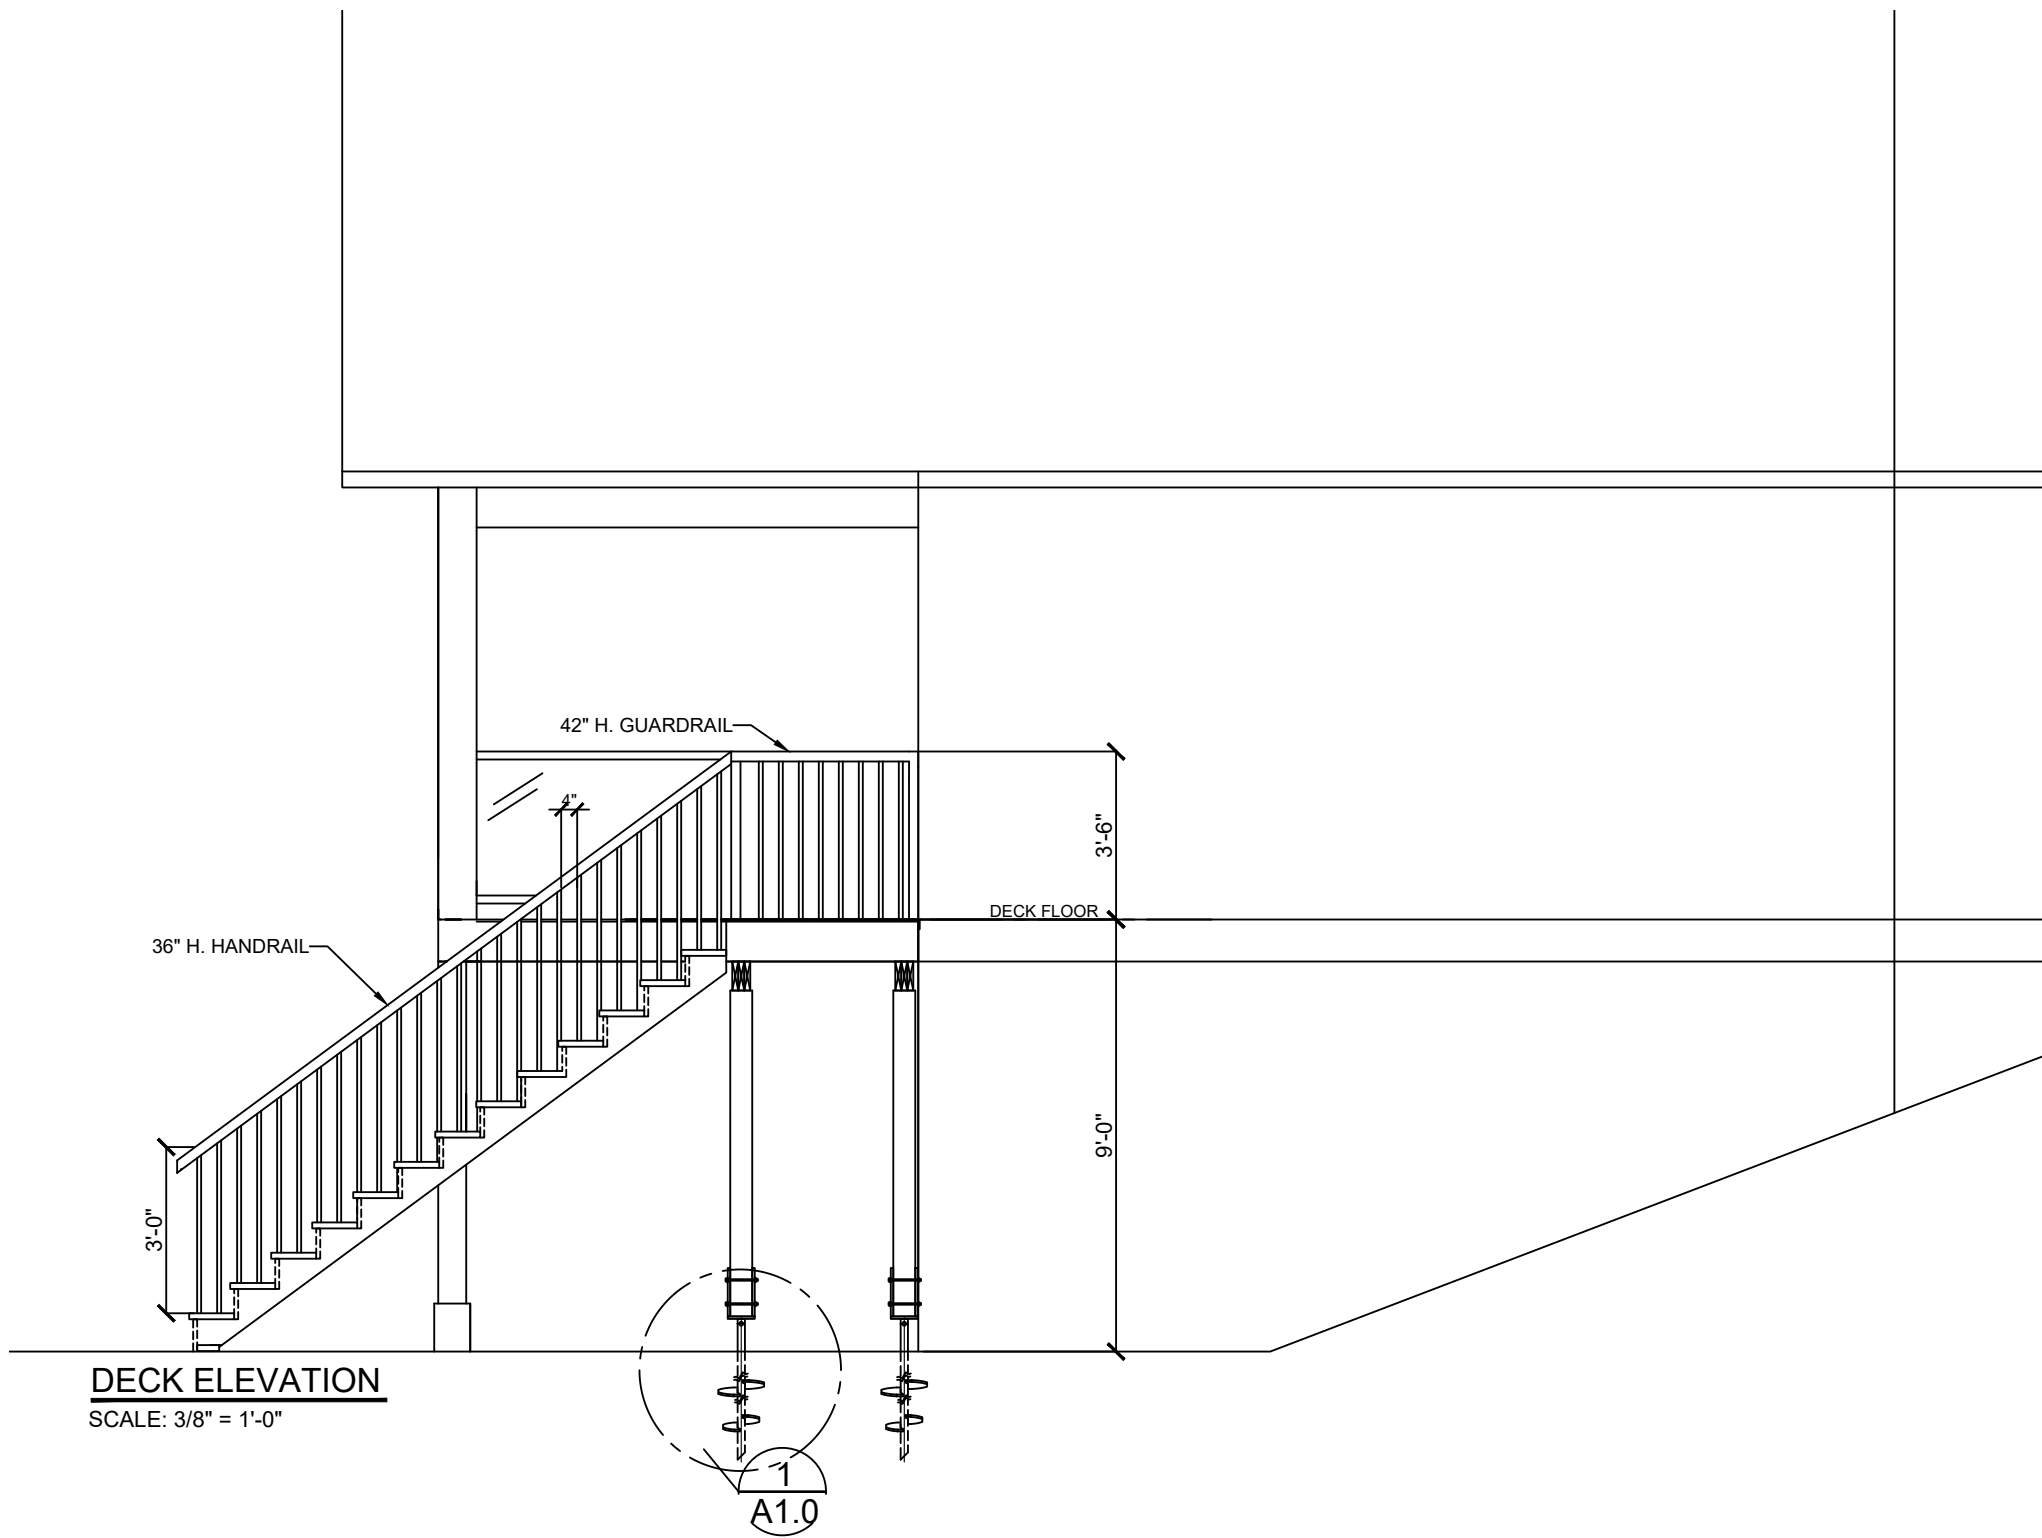

ADDRESS:
[REDACTED]

LEGAL DESCRIPTION:
[REDACTED]

GUARDRAIL SYSTEM COMPLIES WITH LOAD REQUIREMENTS FOR B.C.B.C. 2018 PART 9.8.8.2 & PART 4.1.5.14 LOADS ON GUARDS/HANDRAILS

BUILDING PERMIT COPY

[REDACTED]

[REDACTED]

[REDACTED]

[REDACTED]

[REDACTED]