


1. Level 1
SCALE: 3/4" = 1'-0"



2. K2 KITCHEN VIEW MAIN
SCALE: 3/8" = 1'-0"

PROJECT: **KITCHEN REMODEL**


NOTES:

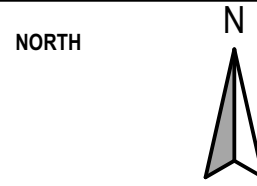


KITCHEN FLOORPLAN

A701


SHEET
DATE: 9/16/2024 9:36 AM

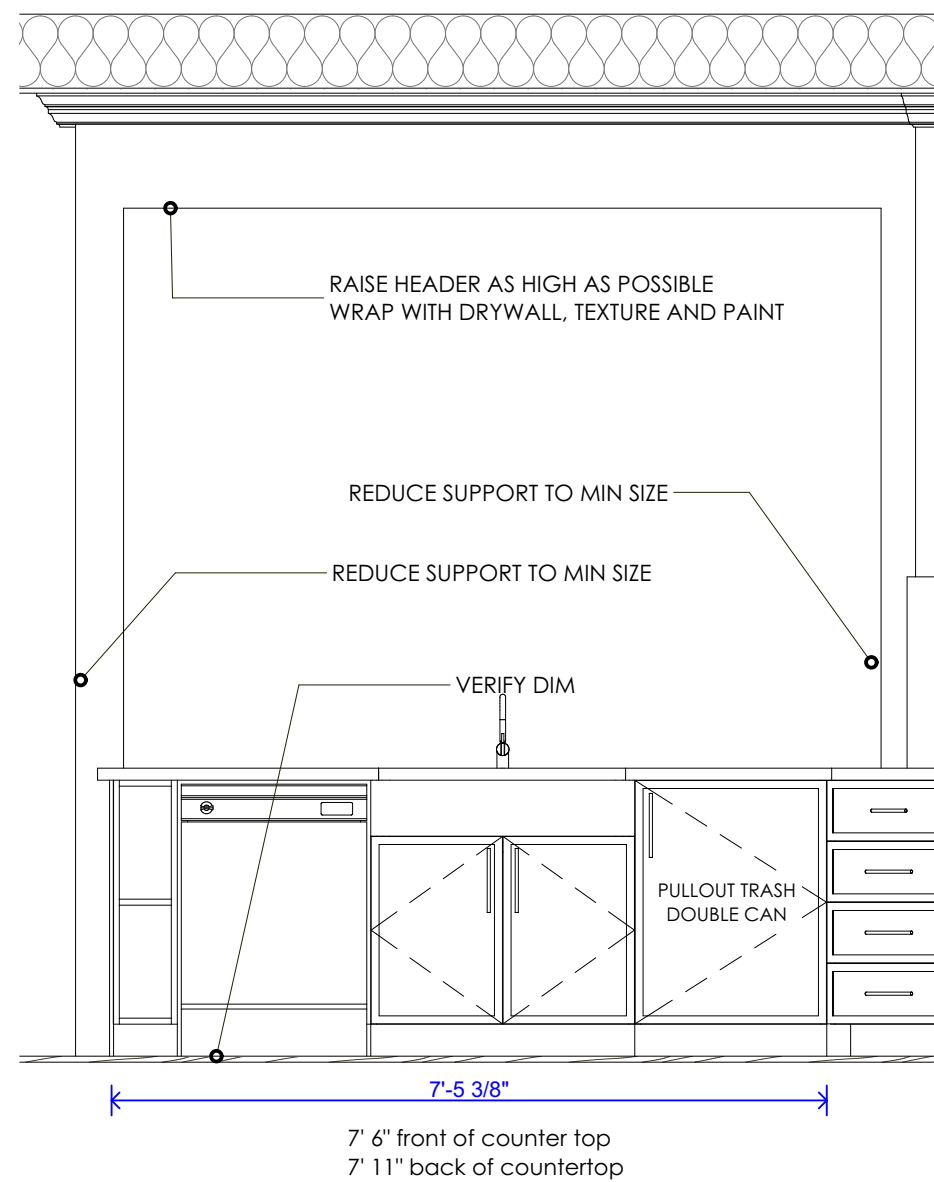


1 IE KITCHEN COUNTER
SCALE: 1/2" = 1'-0"

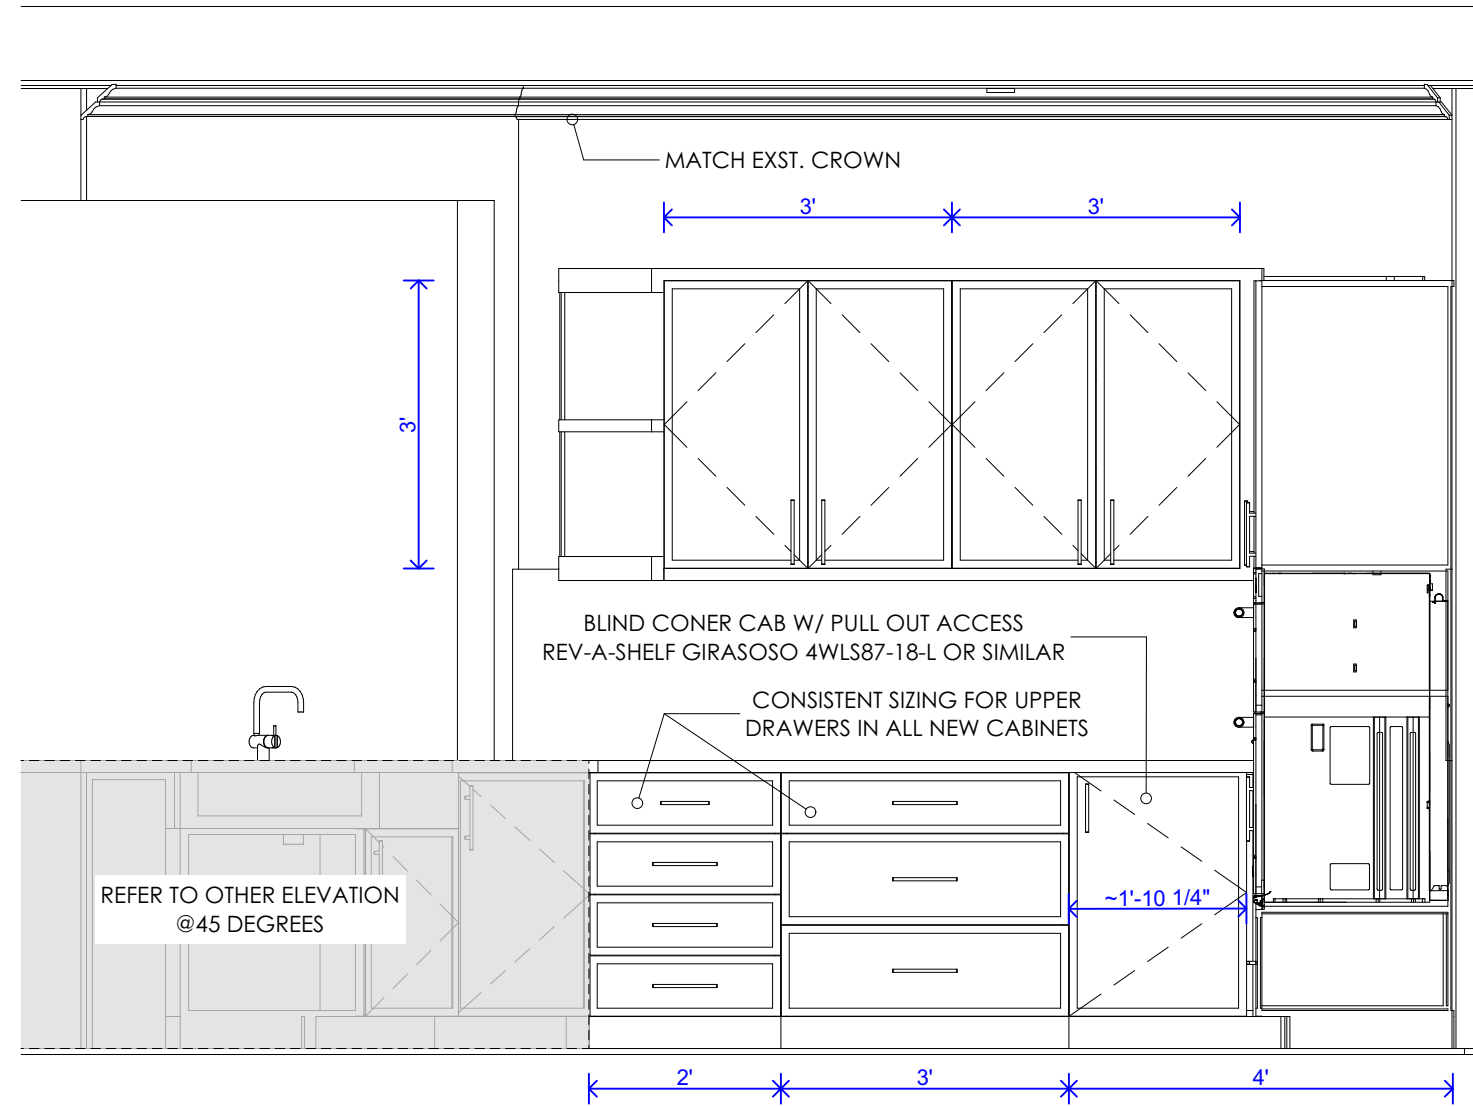



2 IE KITCHEN UPPERS WALL
SCALE: 1/2" = 1'-0"

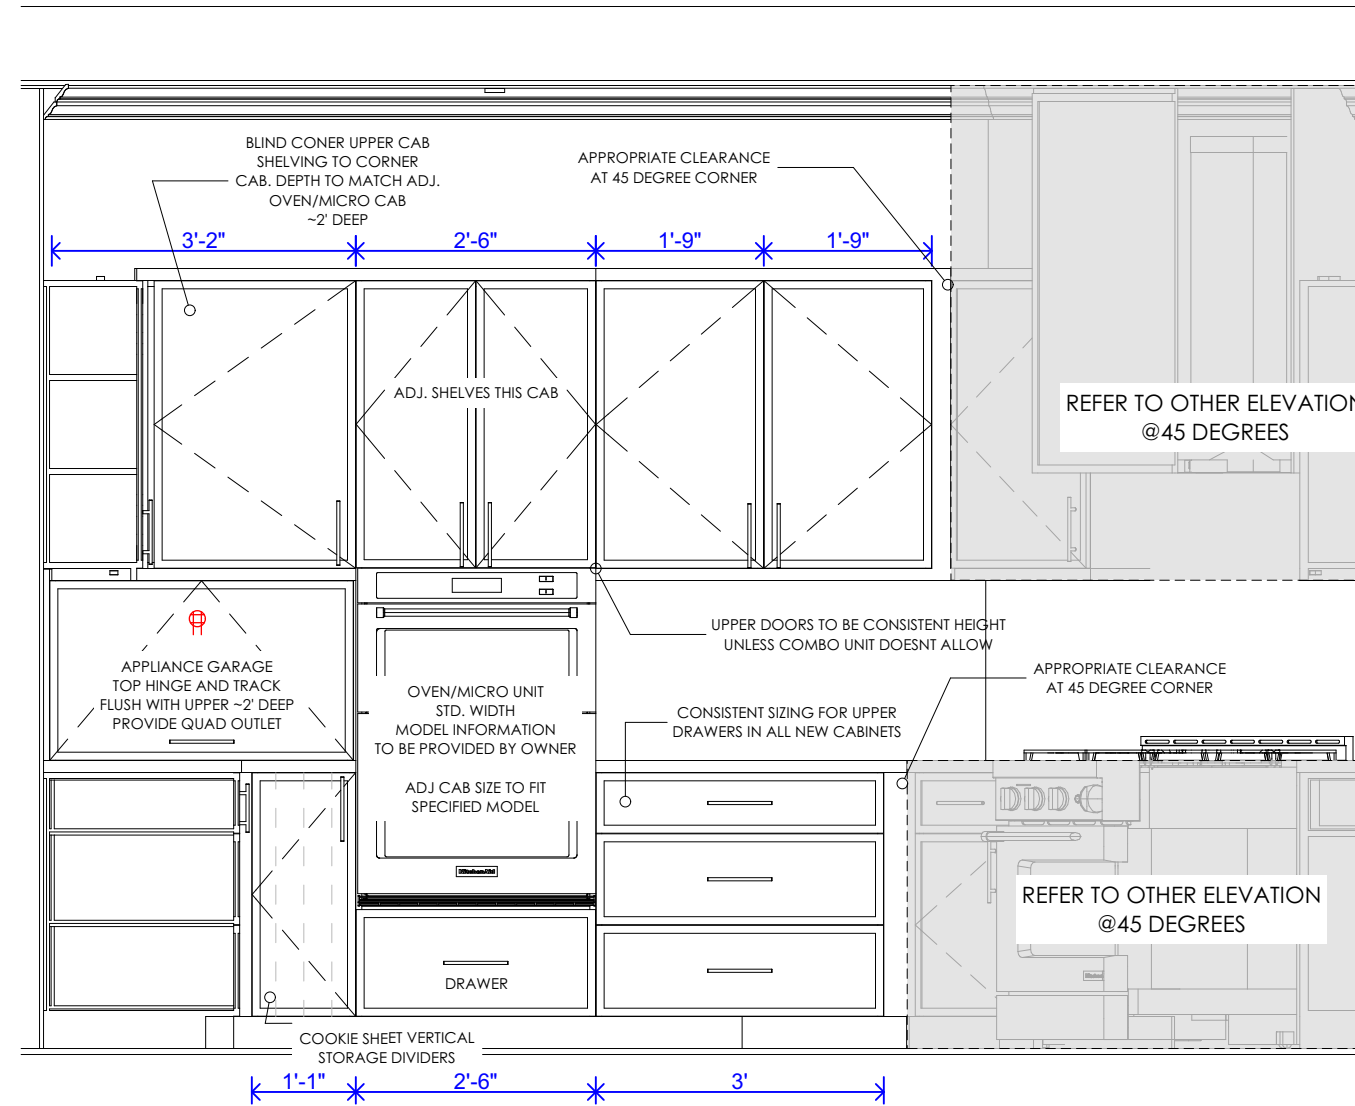

3 IE KITCHEN OVEN
SCALE: 1/2" = 1'-0"

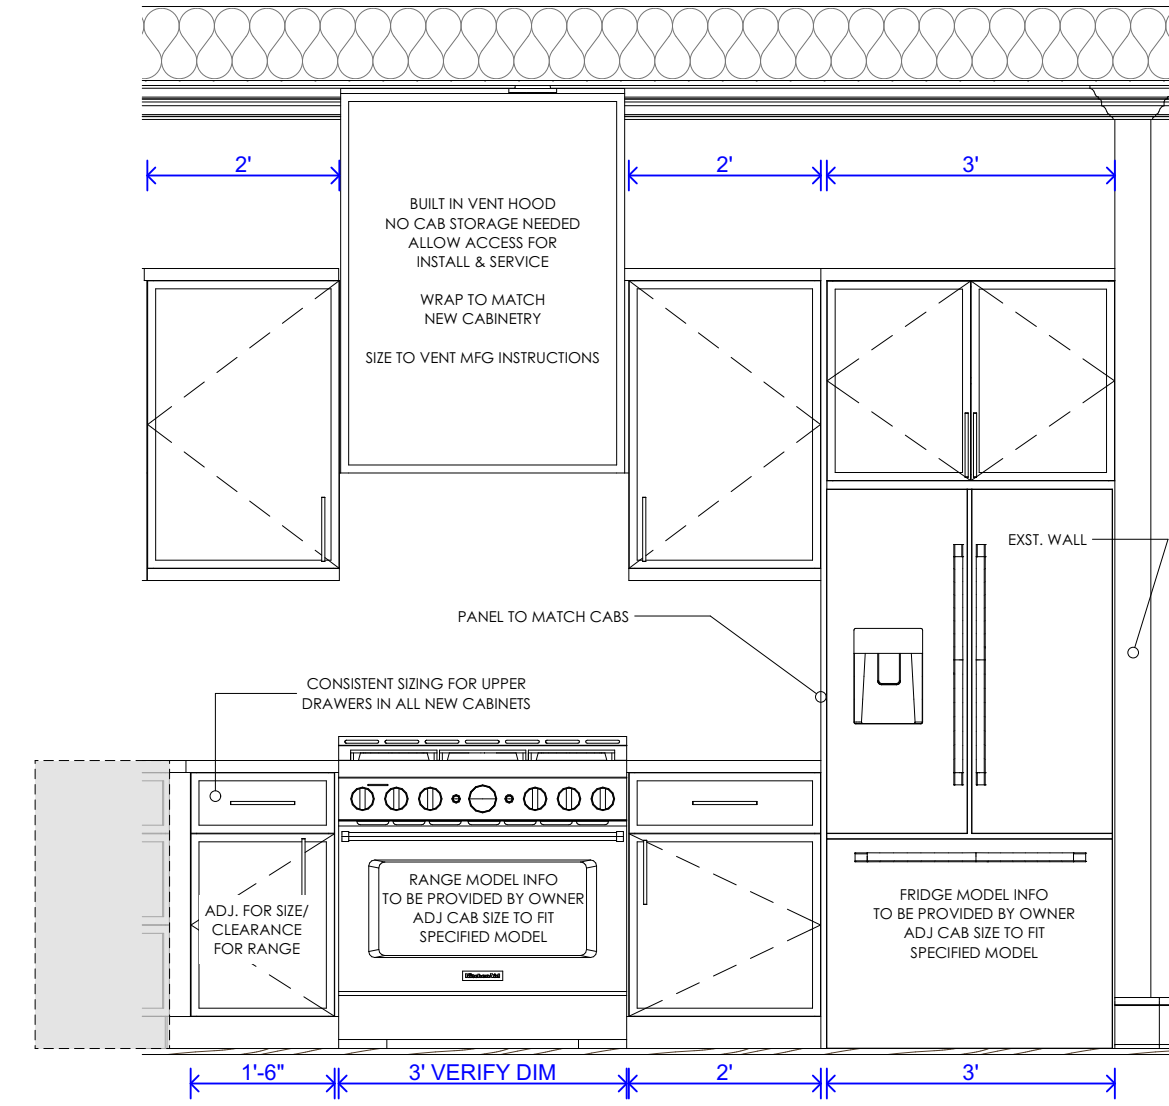

4 IE KITCHEN FRIDGE/ STOVE
SCALE: 1/2" = 1'-0"

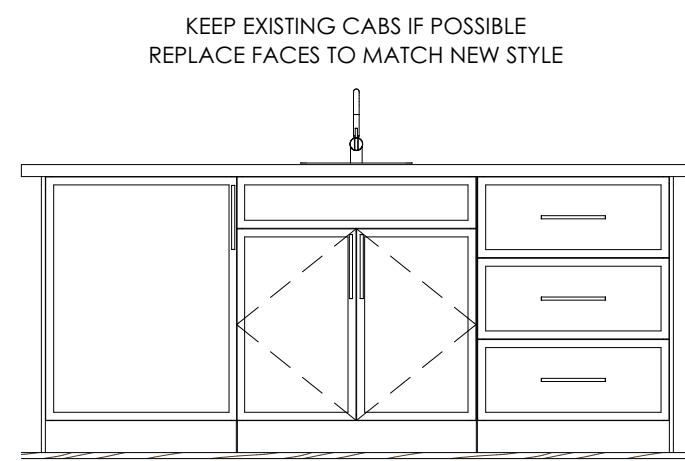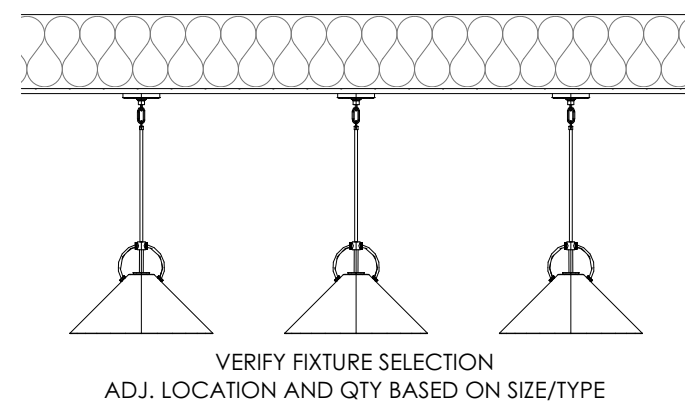


5 IE KITCHEN ISLAND
SCALE: 1/2" = 1'-0"



7 K1 KITCHEN VIEW
SCALE: 1/8" = 1'-0"



8 K3 APPLIANCE GARAGE DET.
SCALE: 1/8" = 1'-0"

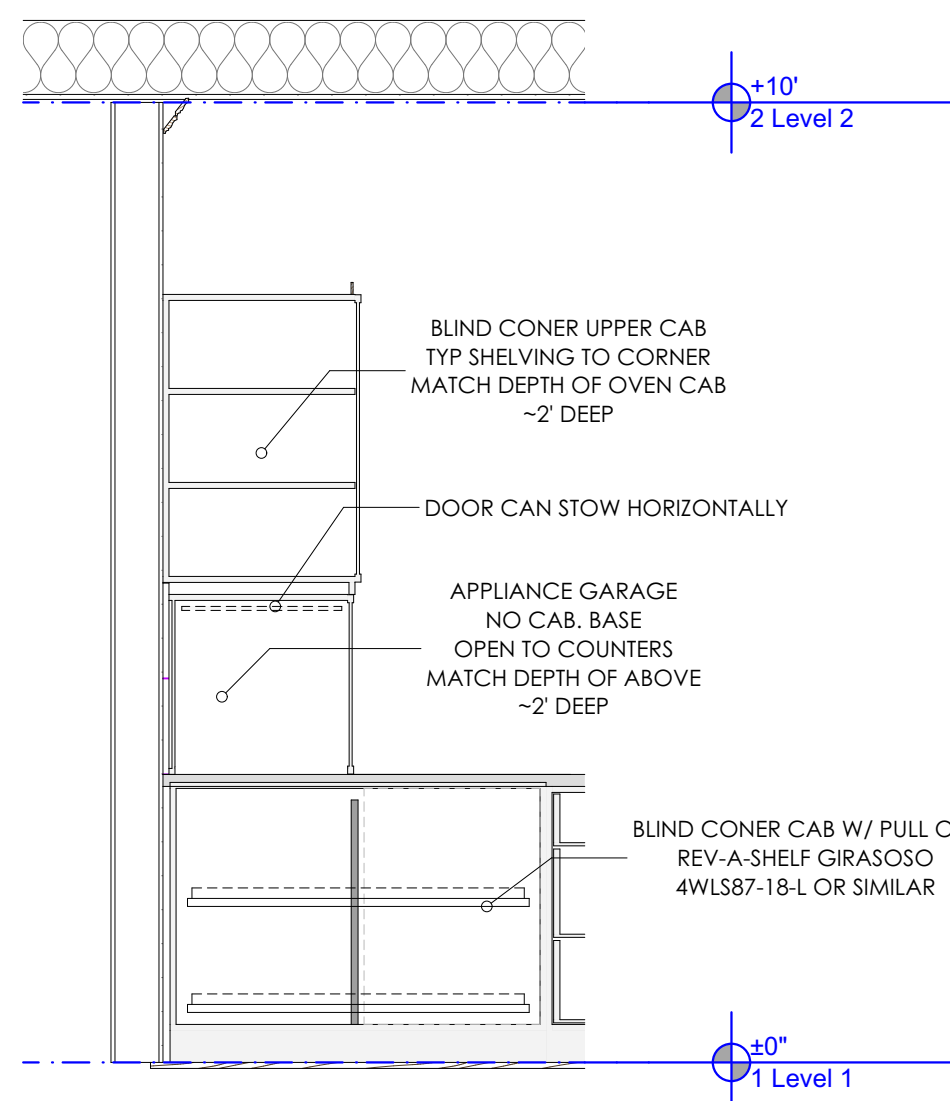


9 MILLWORK SECTION 1
SCALE: 1/2" = 1'-0"

KITCHEN REMODEL

PROJECT:

NOTES:

NORTH

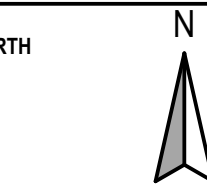

I.E. KITCHEN

A702

SHEET

DATE: 9/16/2024 9:36 AM

NOT FOR CONSTRUCTION