


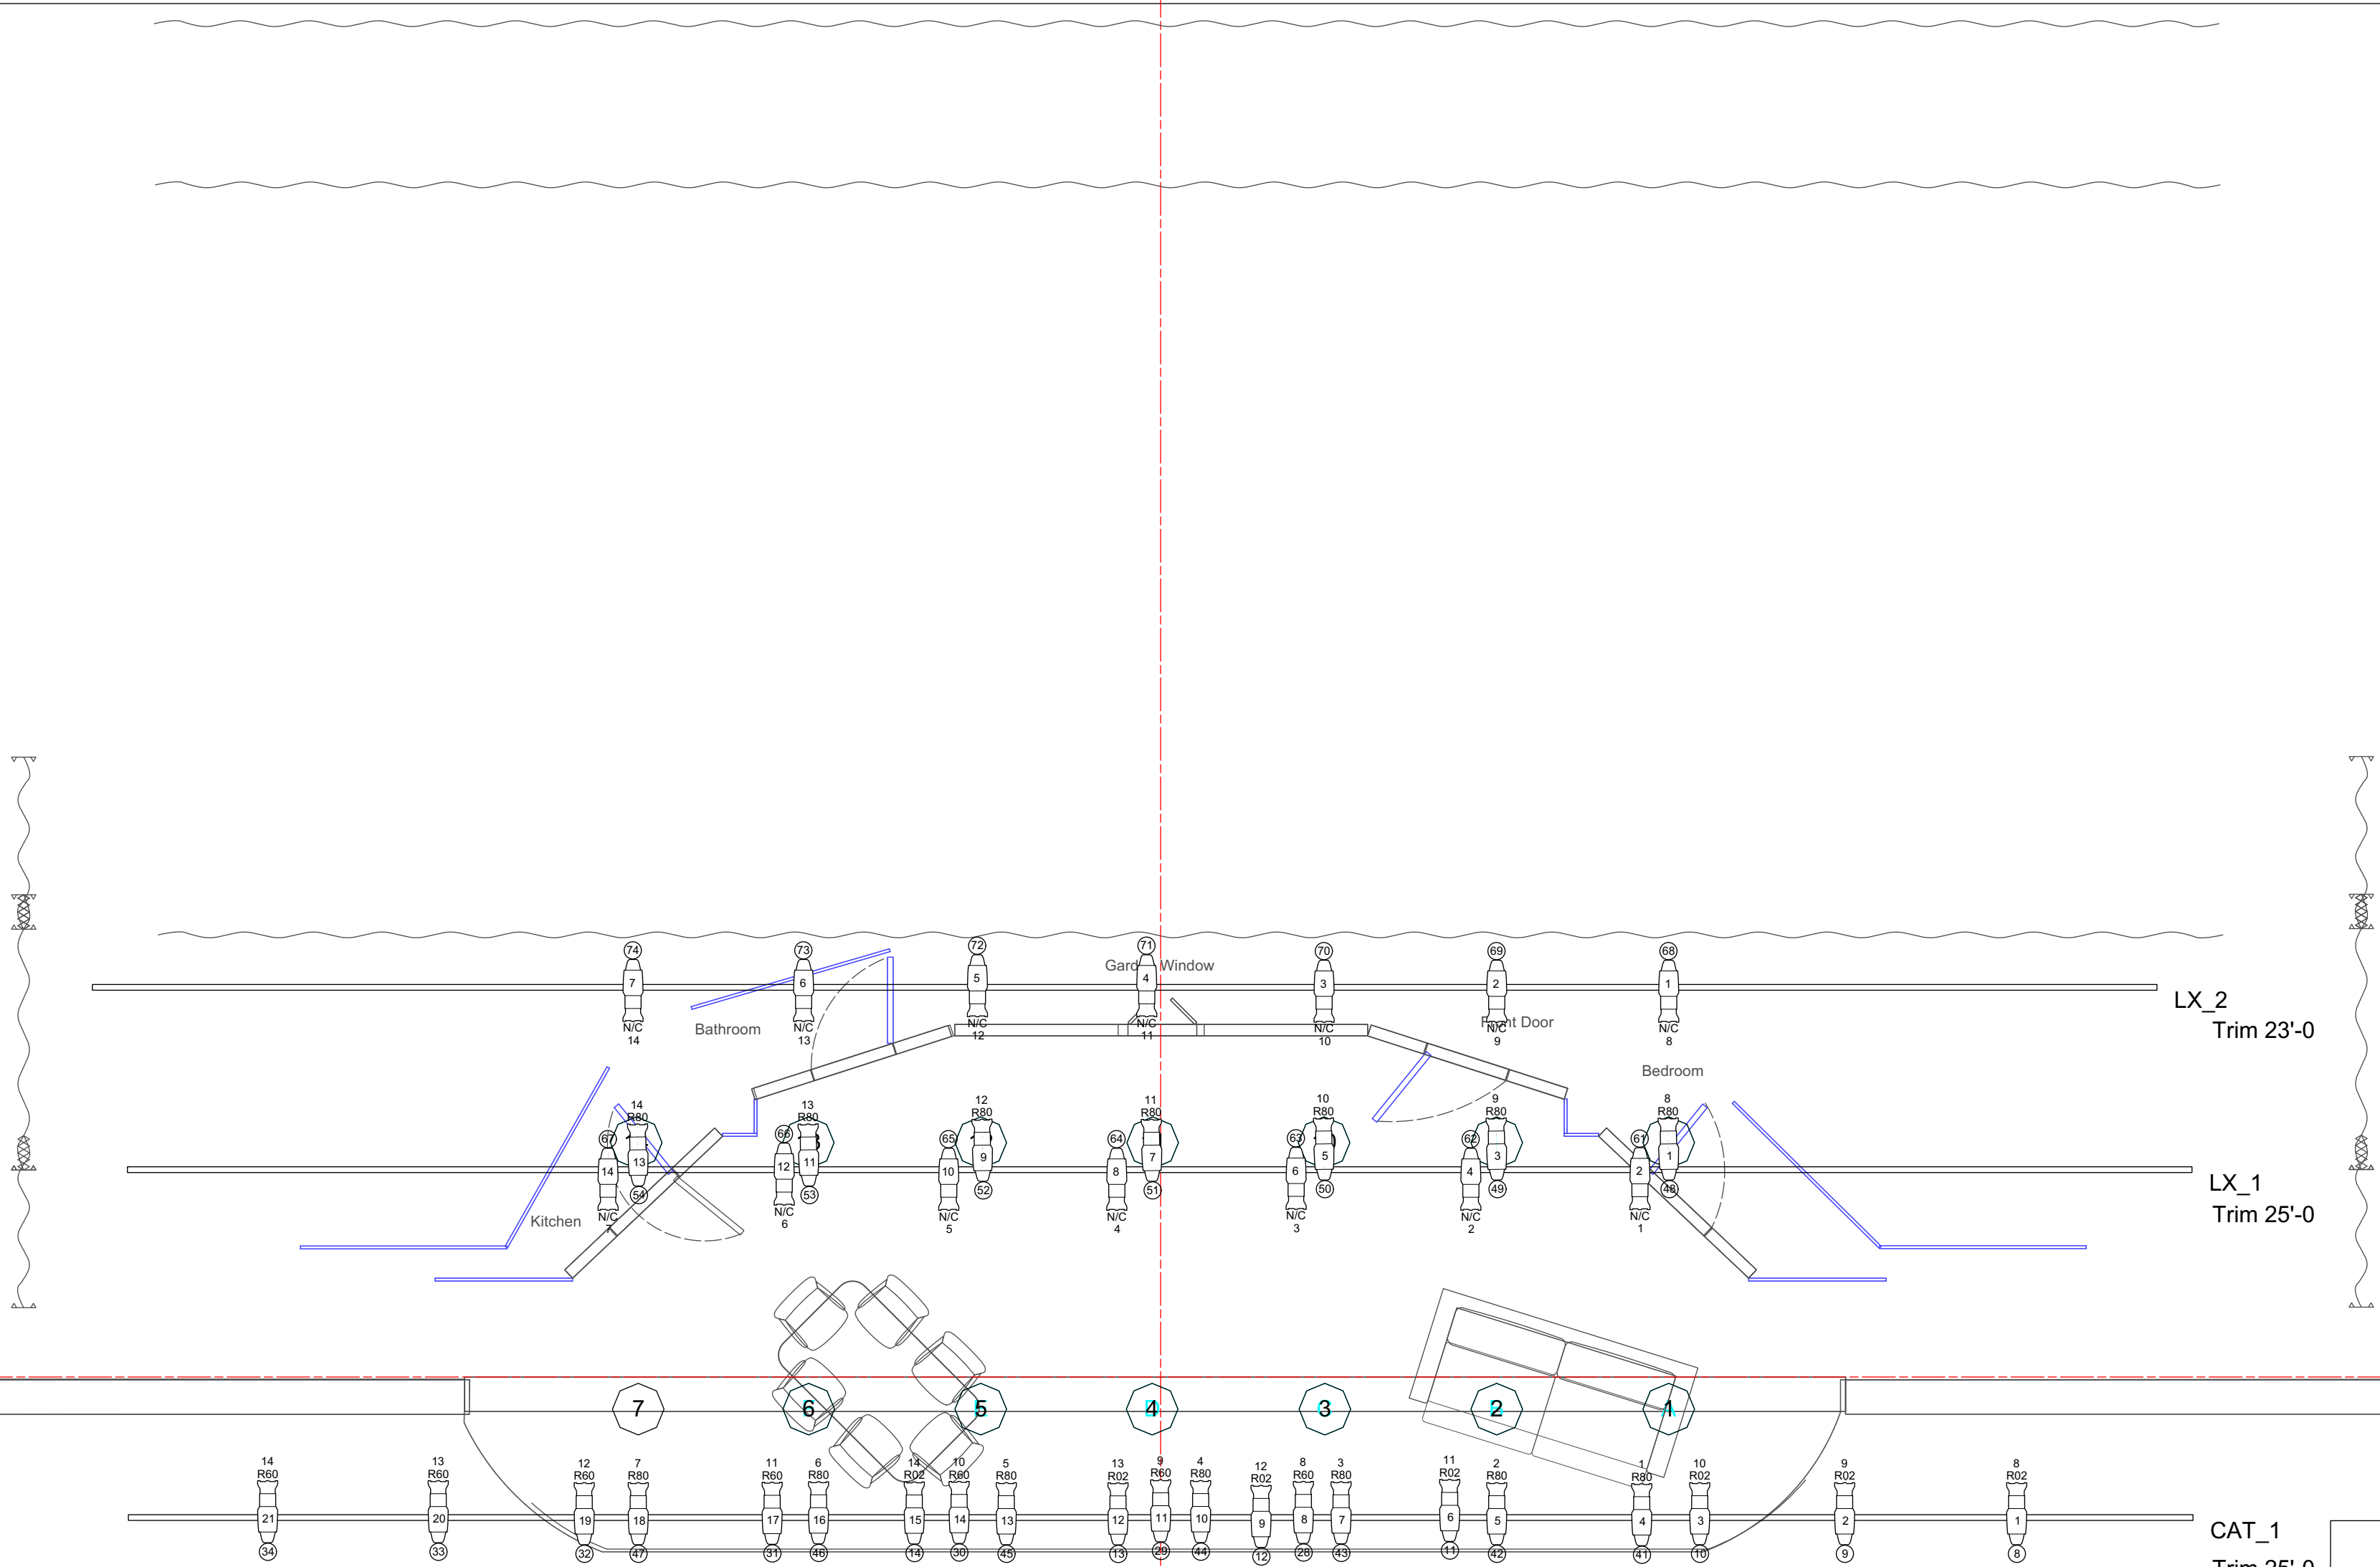

- LS59-Cyc
- LS58-Blackout
- LS57-GP
- LS56-GP
- LS55-LX 6
- LS54-GP
- LS53-GP
- LS52-Scrim
- LS51-Legs 6
- LS50-Border 6
- LS49-GP
- LS48-GP
- LS47-GP
- LS46-GP
- LS45-LX 5
- LS44-GP
- LS43-GP
- LS42-Legs 5
- LS41-Border 5
- LS40-GP
- LS39-GP
- LS38-GP
- LS37-GP
- LS36-LX 4
- LS35-GP
- LS34-GP
- LS33-Legs 4
- LS32-Border 4
- LS31-GP
- LS30-GP
- LS29-GP
- LS28-GP
- LS27-LX 3
- LS26-GP
- LS25-GP
- LS24-Traveler
- LS23-Border 3
- LS22-GP
- LS21-GP
- LS20-GP
- LS19-Drop
- LS18-GP
- LS17-LX 2
- LS16-GP
- LS15-Legs 2
- LS14-Border 2
- LS13-GP
- LS12-GP
- LS11-GP
- LS10-GP
- LS09-LX 1
- LS08-GP
- LS07-GP
- LS06-Legs 1
- LS05-Border 1
- LS03-Main Drape
- LS01-GP (PL +8")

Notes: All ideas contained herein remain the property of the designer. Changes, updates, and remounts must be approved in writing by the designer. The ideas contained herein are suggestions only. Installation must adhere to all local, state, and federal codes as well as industry guidelines. Designer does not take responsibility for the safe rigging and electrical distribution suggested herein. Installation should be conducted by qualified personnel only.

All FOH fixtures get tophats.



Katori Verge Theatre
Loko Productions, LLC
Girl Dad
Groundplan
Director: Matt Reynolds
Scene Designer: Benjo Verge
Date: 2022-05-05
Scale: 1/4"=1'-0"

Symbol Key & Label Legend

Light
ETC CE Source4
36deg @ 575w 56
14lbs

Typical
Purpose
Color
Unit Number
Channel

Color Summary		
Color	Size	Count
N/C	6.25"	14
R02	6.25"	14
R60	6.25"	14
R80	6.25"	14