


Southwest Countertops\_Cabinetry, LLC  
 1070 Veranda Road SE  
 Rio Rancho, New Mexico 87124

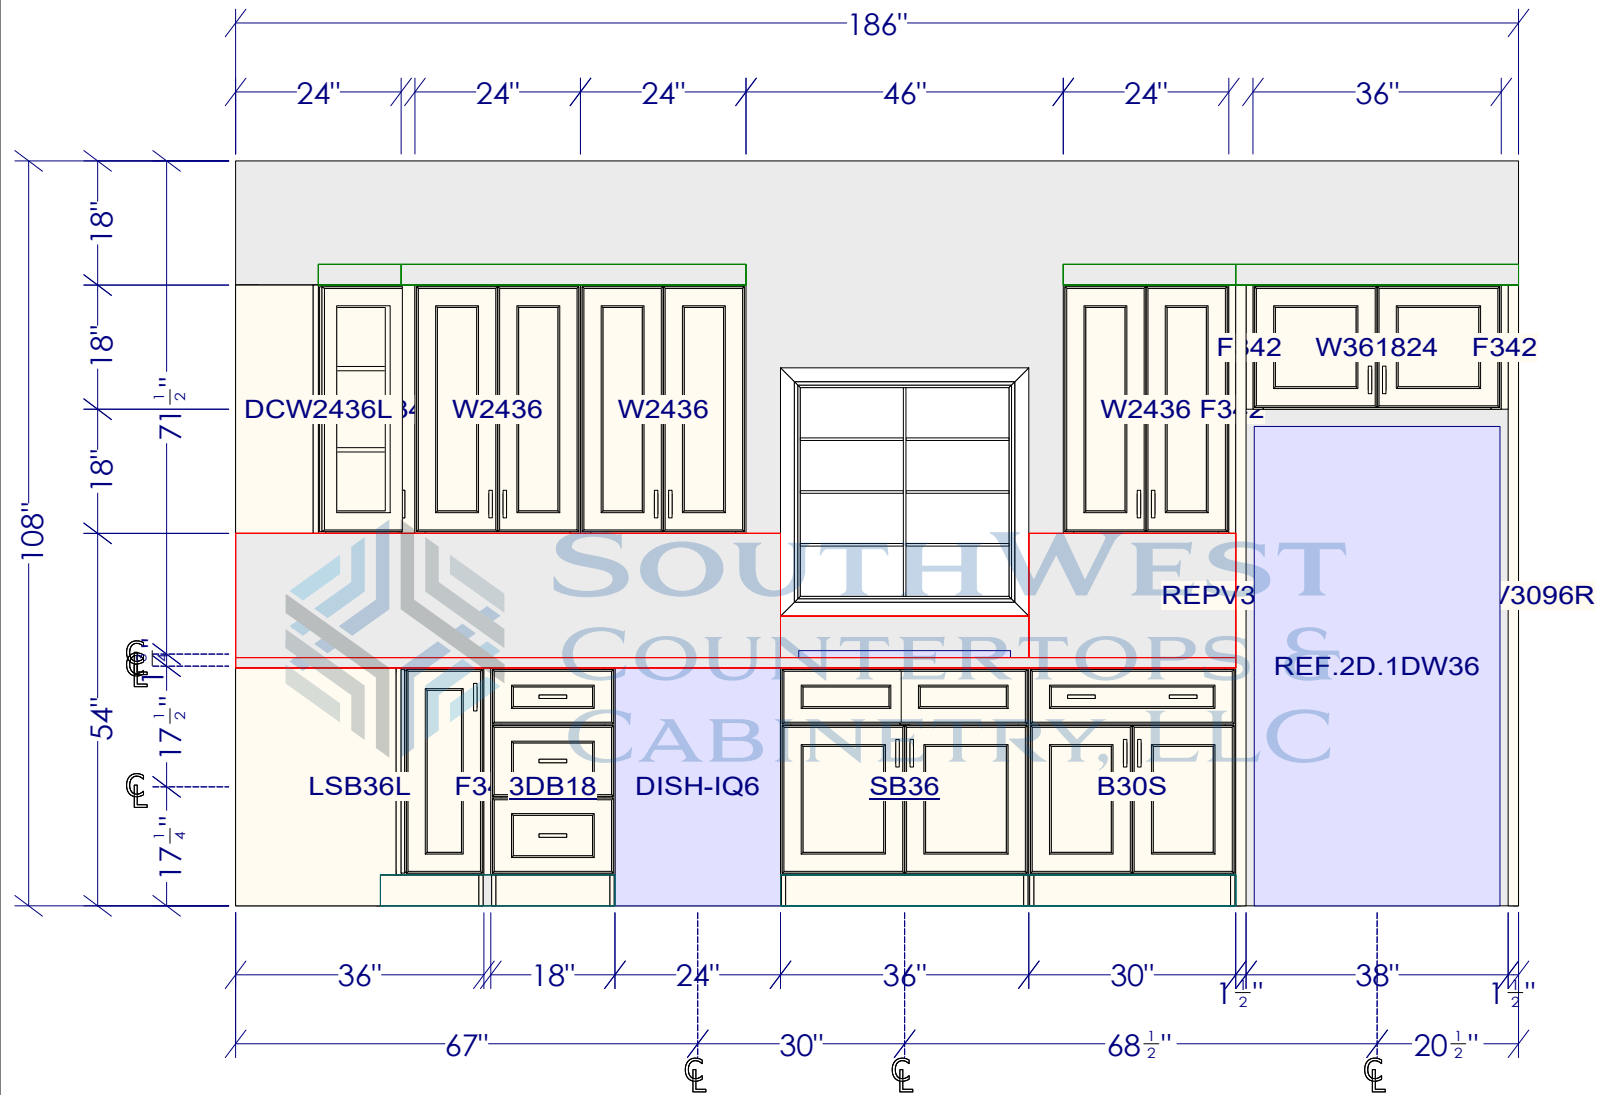

This is an original design and must not be released or copied unless applicable fee has been paid or job order placed.

Designed: 9/4/2024  
 Printed: 9/4/2024




Southwest Countertops\_Cabinetry, LLC  
 1070 Veranda Road SE  
 Rio Rancho, New Mexico 87124




This is an original design and must not be released or copied unless applicable fee has been paid or job order placed.

Designed: 9/4/2024  
 Printed: 9/4/2024

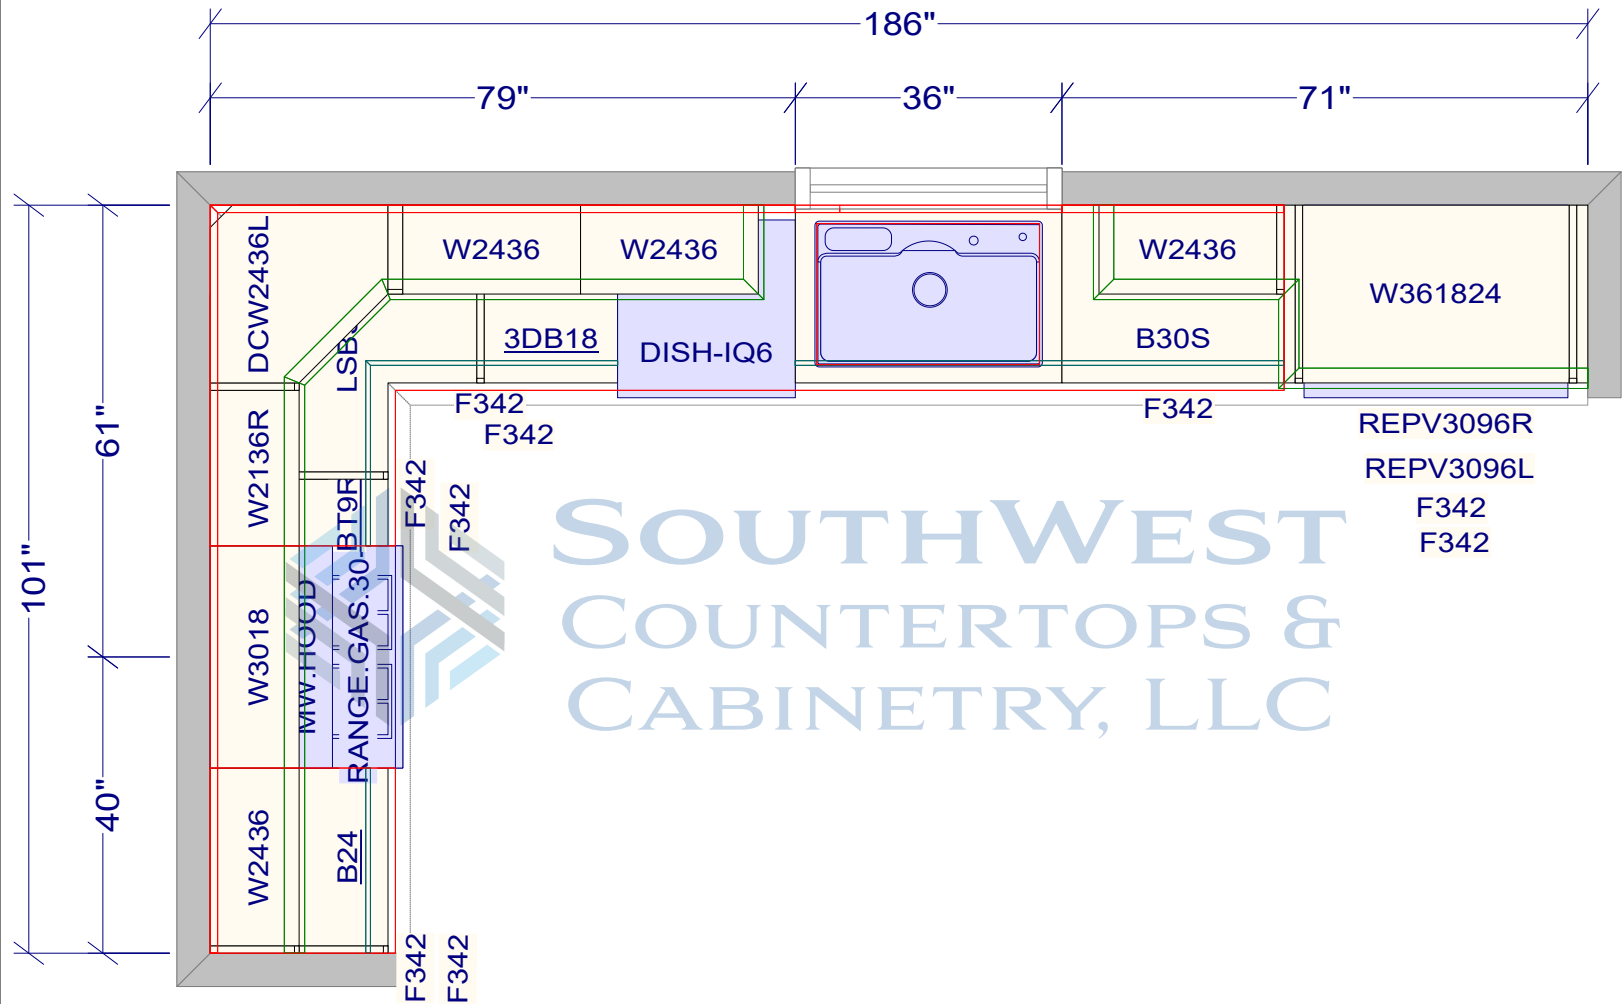

SOUTHWEST  
 COUNTERTOPS &  
 CABINETS, LLC

Southwest Countertops\_Cabinets, LLC  
 1070 Veranda Road SE  
 Rio Rancho, New Mexico 87124

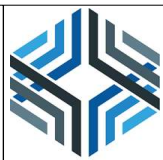

This is an original design and must  
 not be released or copied unless  
 applicable fee has been paid or job  
 order placed.

Designed: 9/4/2024  
 Printed: 9/4/2024