


# EXHIBIT A-1

## Electrical Schematic Diagram with LEAN-TO Bathroom Option

AZ RV Land LLC/James Kunisch, Atty-in-Fact  
APN 302-56-003  
29884 N. 53<sup>RD</sup>. STREET  
QUARTZSITE, AZ

11-15-25

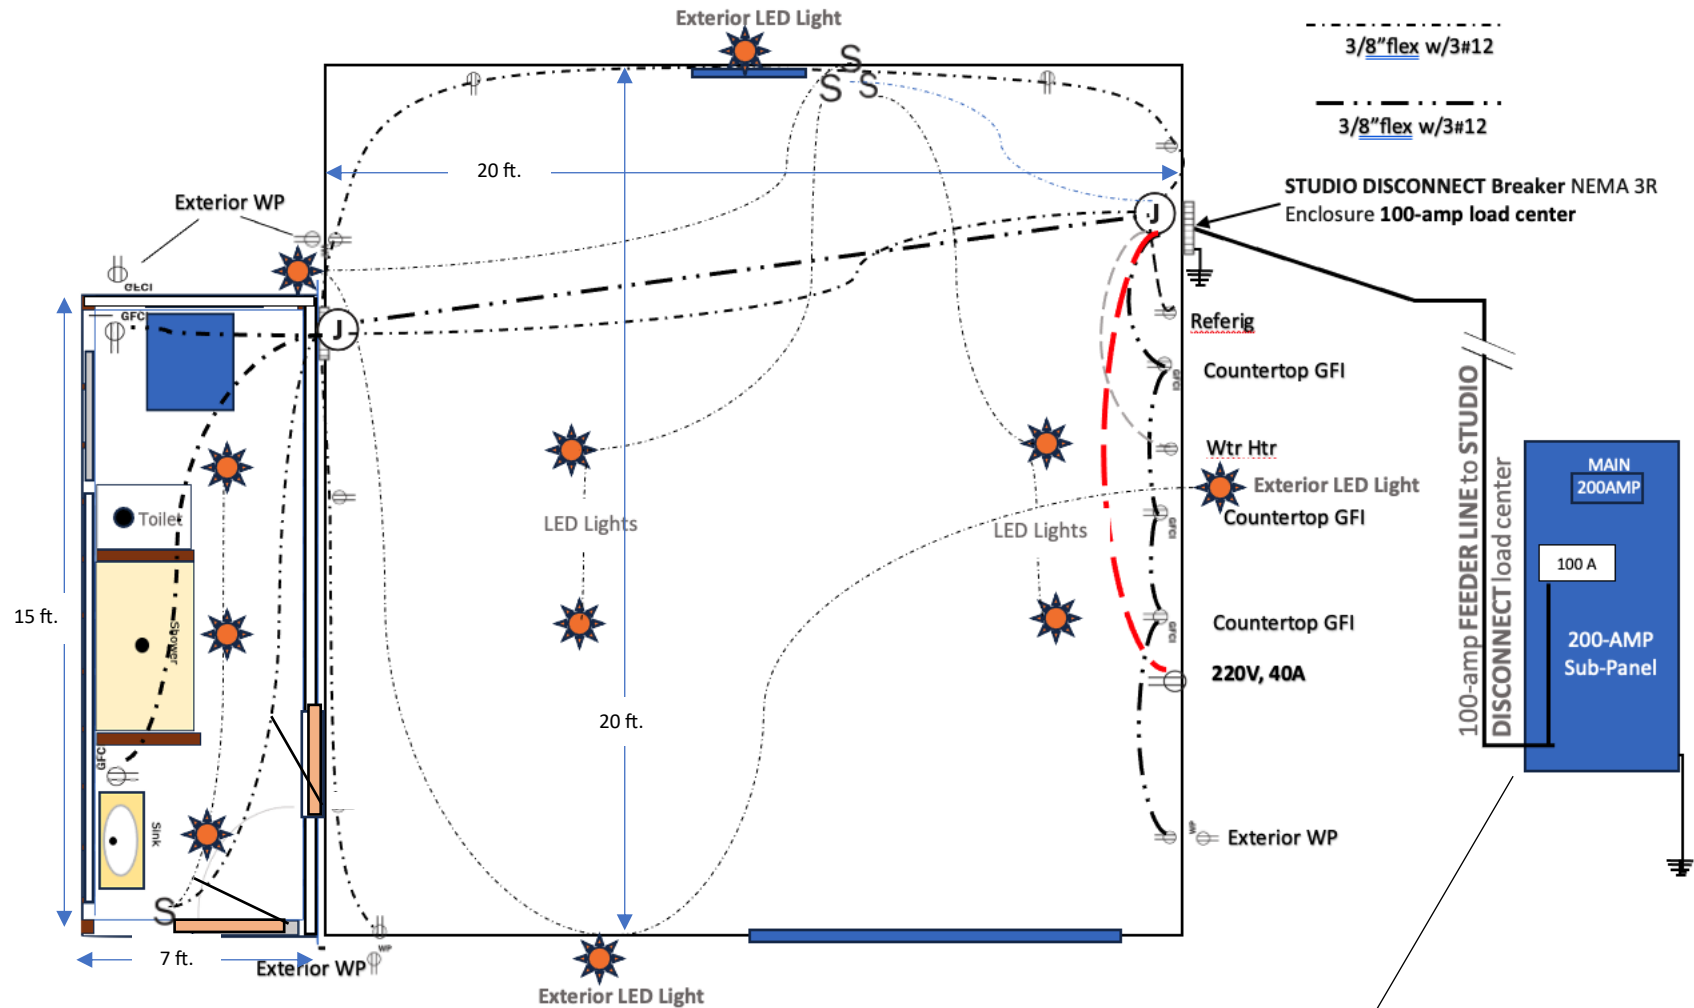

APS -> Meter Pedestal (200A main service disconnect) -> 120 ft Feeder -> 200A Sub-Panel -> 100A Breaker -> Feeder to Studio -> [Studio Disconnect \(NEMA 3R\)](#) -> Studio Load Center (sub-panel)