

EXHIBIT A-Ø

Site Layout of Standalone Bathroom & Studio

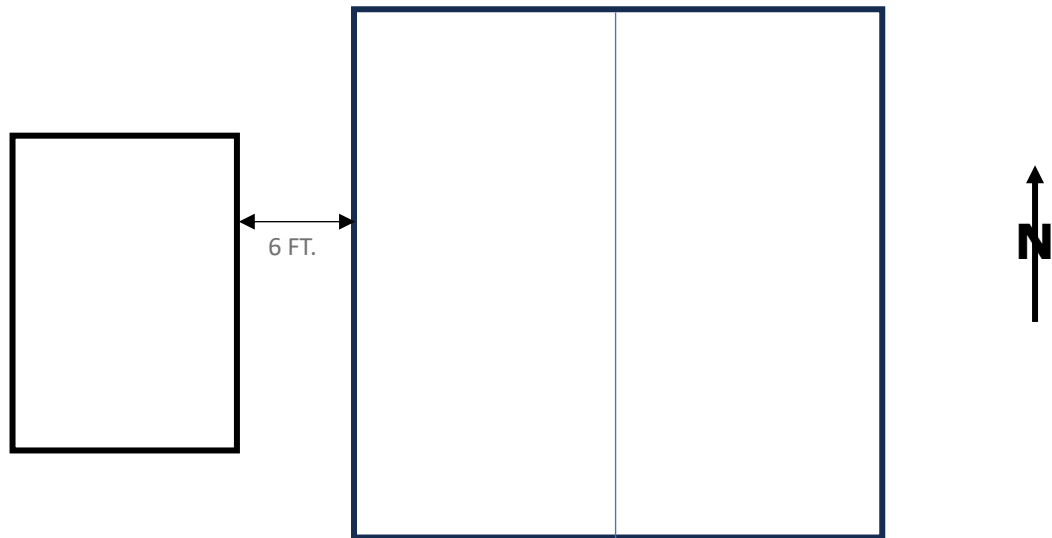
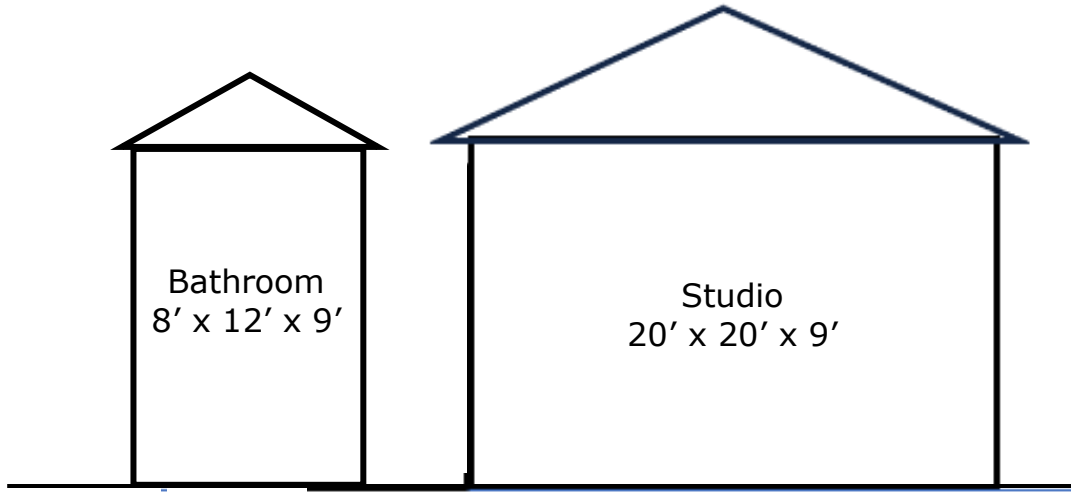
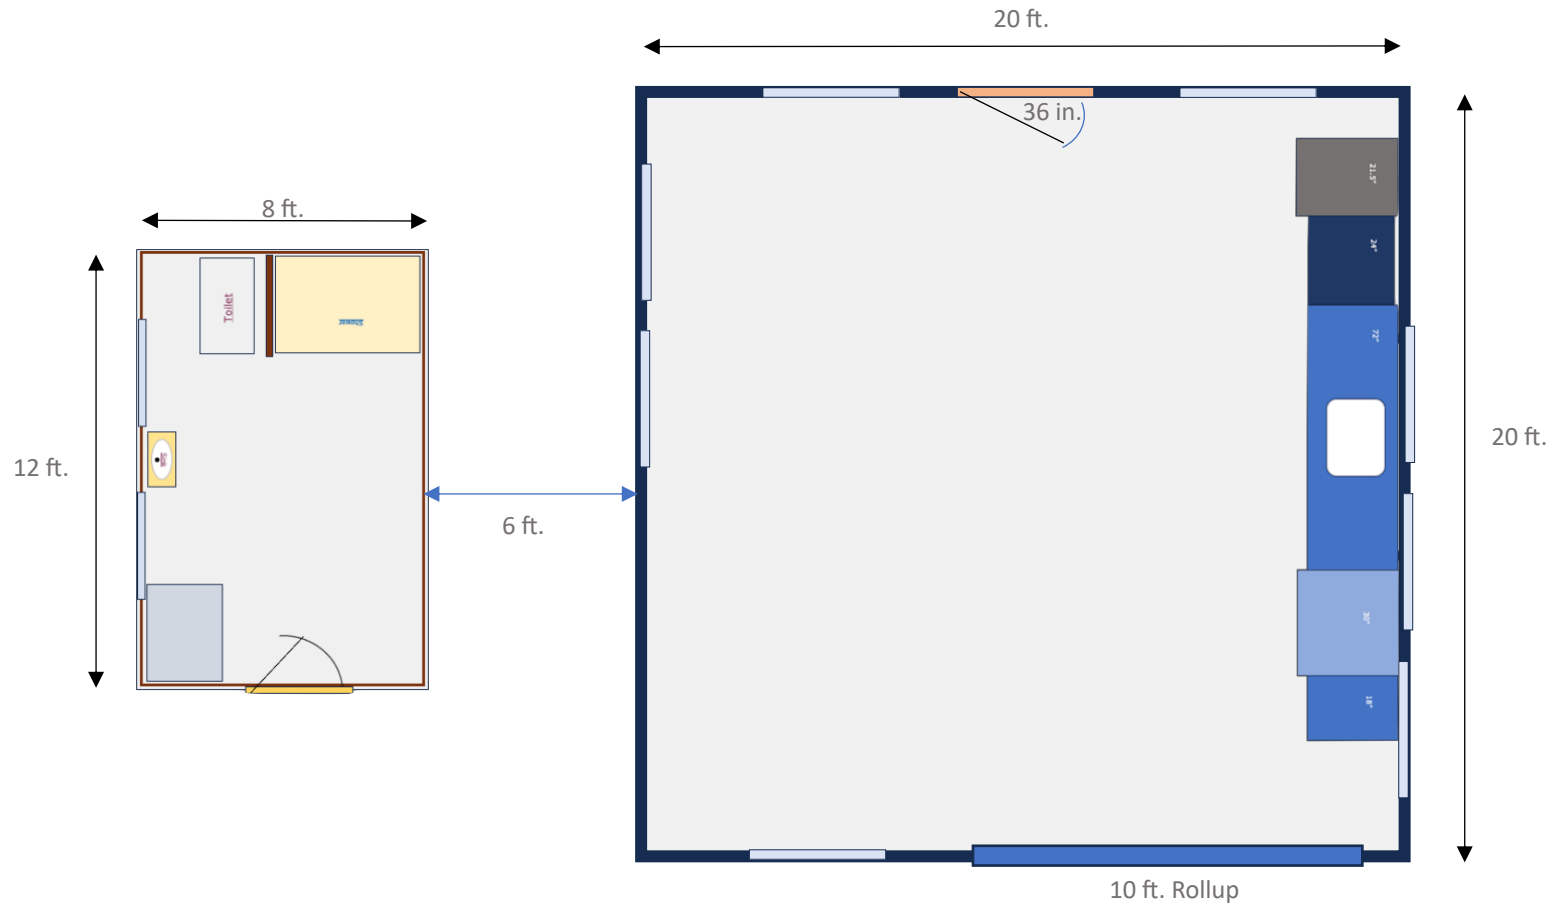


EXHIBIT A-1

Standalone Floor Plan

AZ RV Land LLC/James Kunisch, Atty-in-Fact
APN 302-56-003
29884 N. 53RD. STREET
QUARTZSITE, AZ




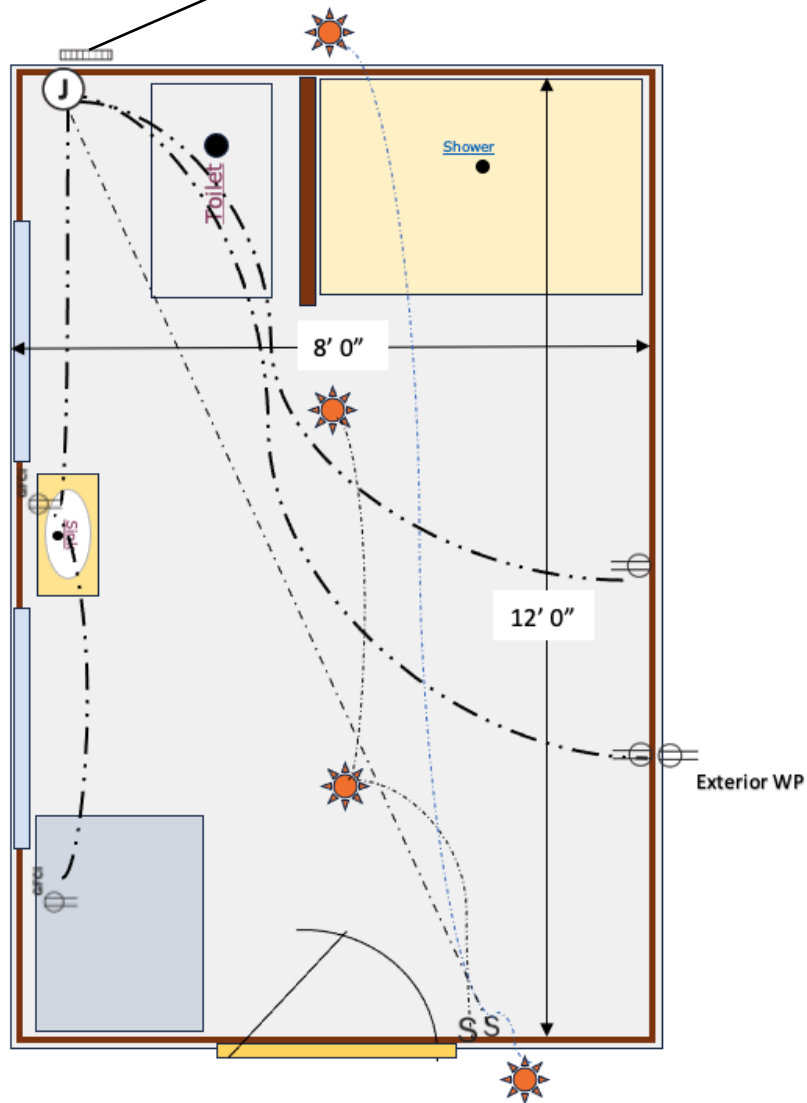




EXHIBIT A-3
Line Diagram Electrical System
20 ft. x 20 ft. STUDIO (Steel Structure)

AZ RV Land LLC/James Kunisch, Atty-in-Fact
APN 302-56-003
29884 N. 53RD. STREET
QUARTZSITE, AZ

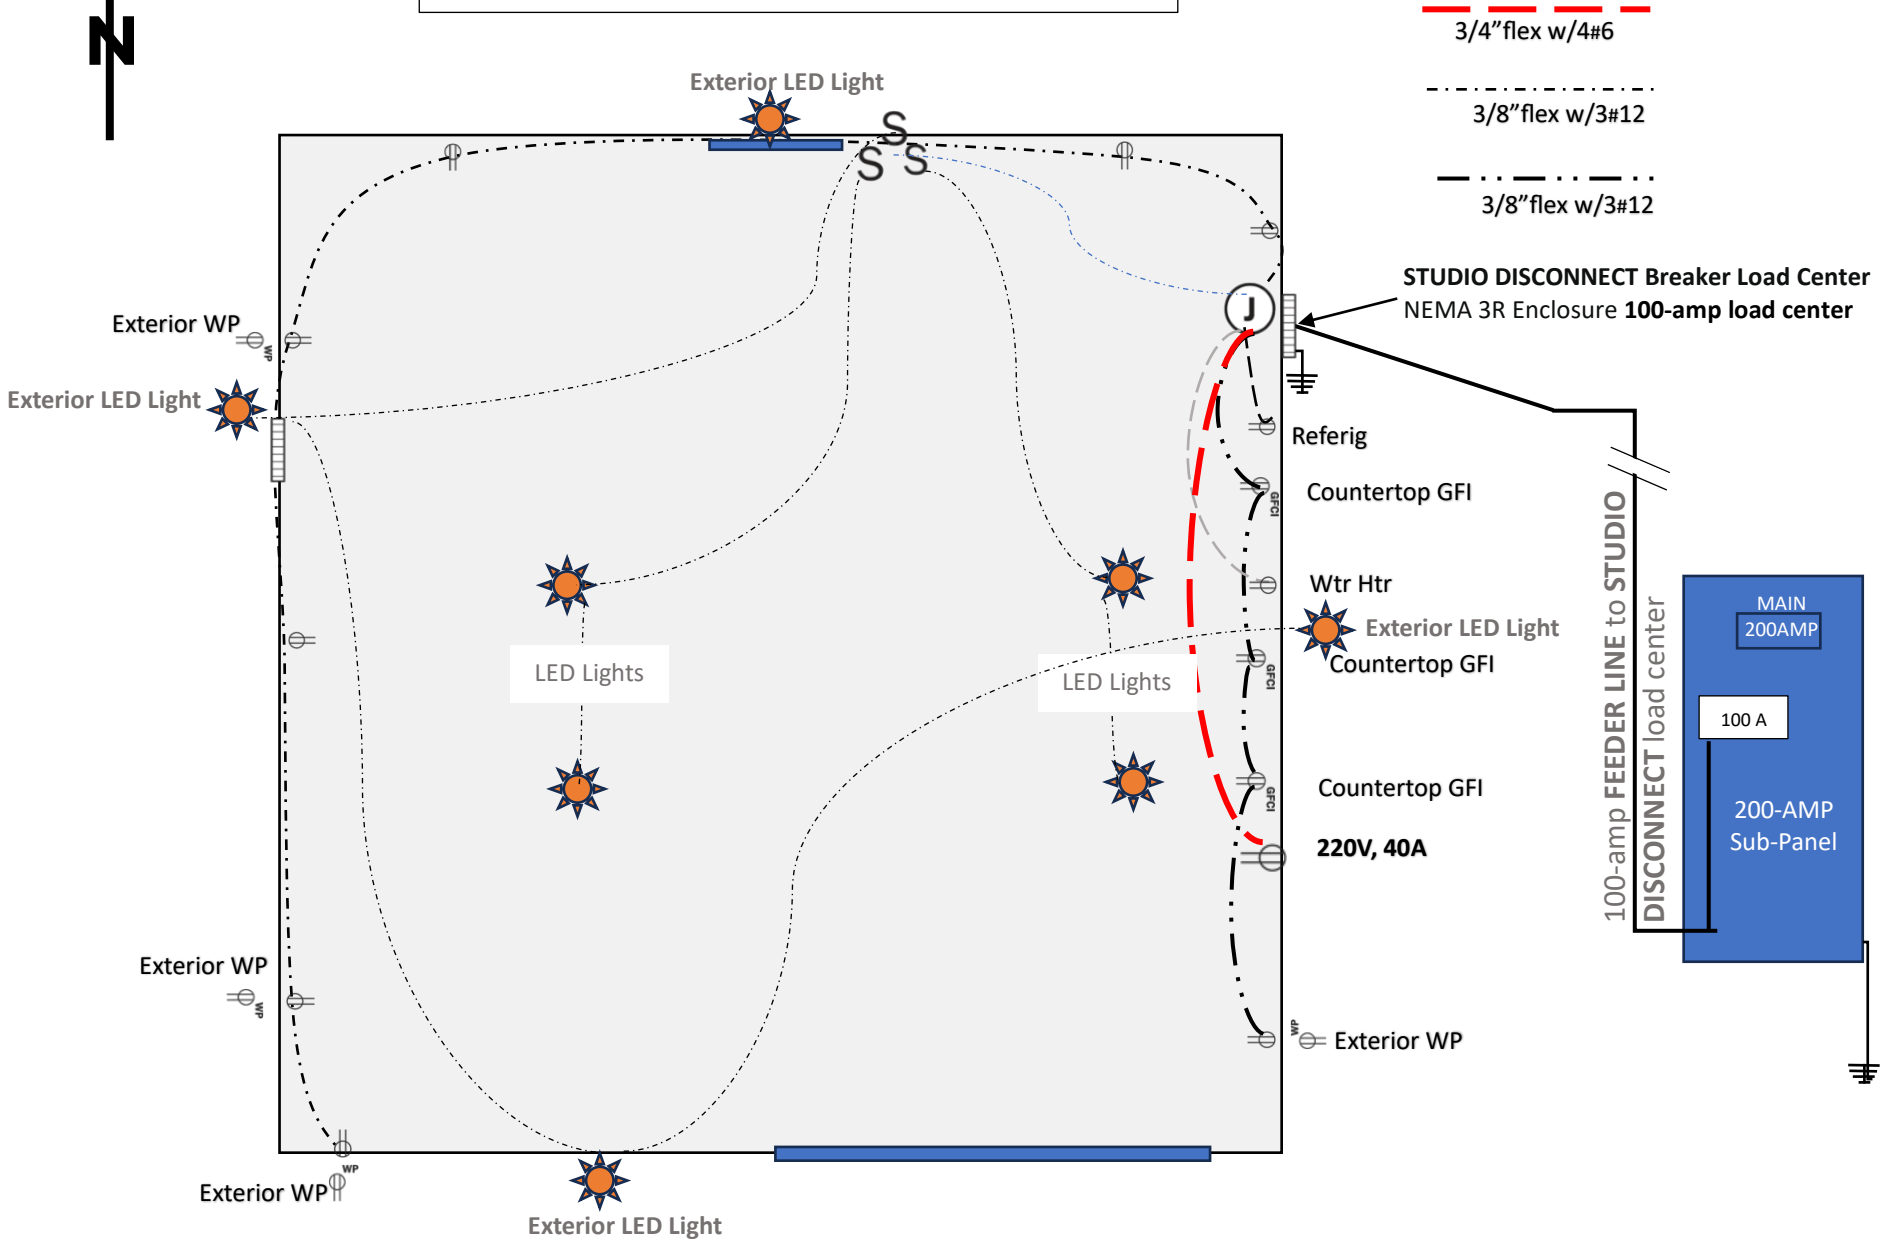

APS ->
Meter Pedestal
(200A main service disconnect) -> 120 ft Feeder -> 200A Sub-Panel -> 100A Breaker -> Feeder to Studio -> [Studio Disconnect \(NEMA 3R\)](#) -> Studio Load Center (sub-panel)

EXHIBIT A-4

Standalone Bathroom Service Entrance Diagram

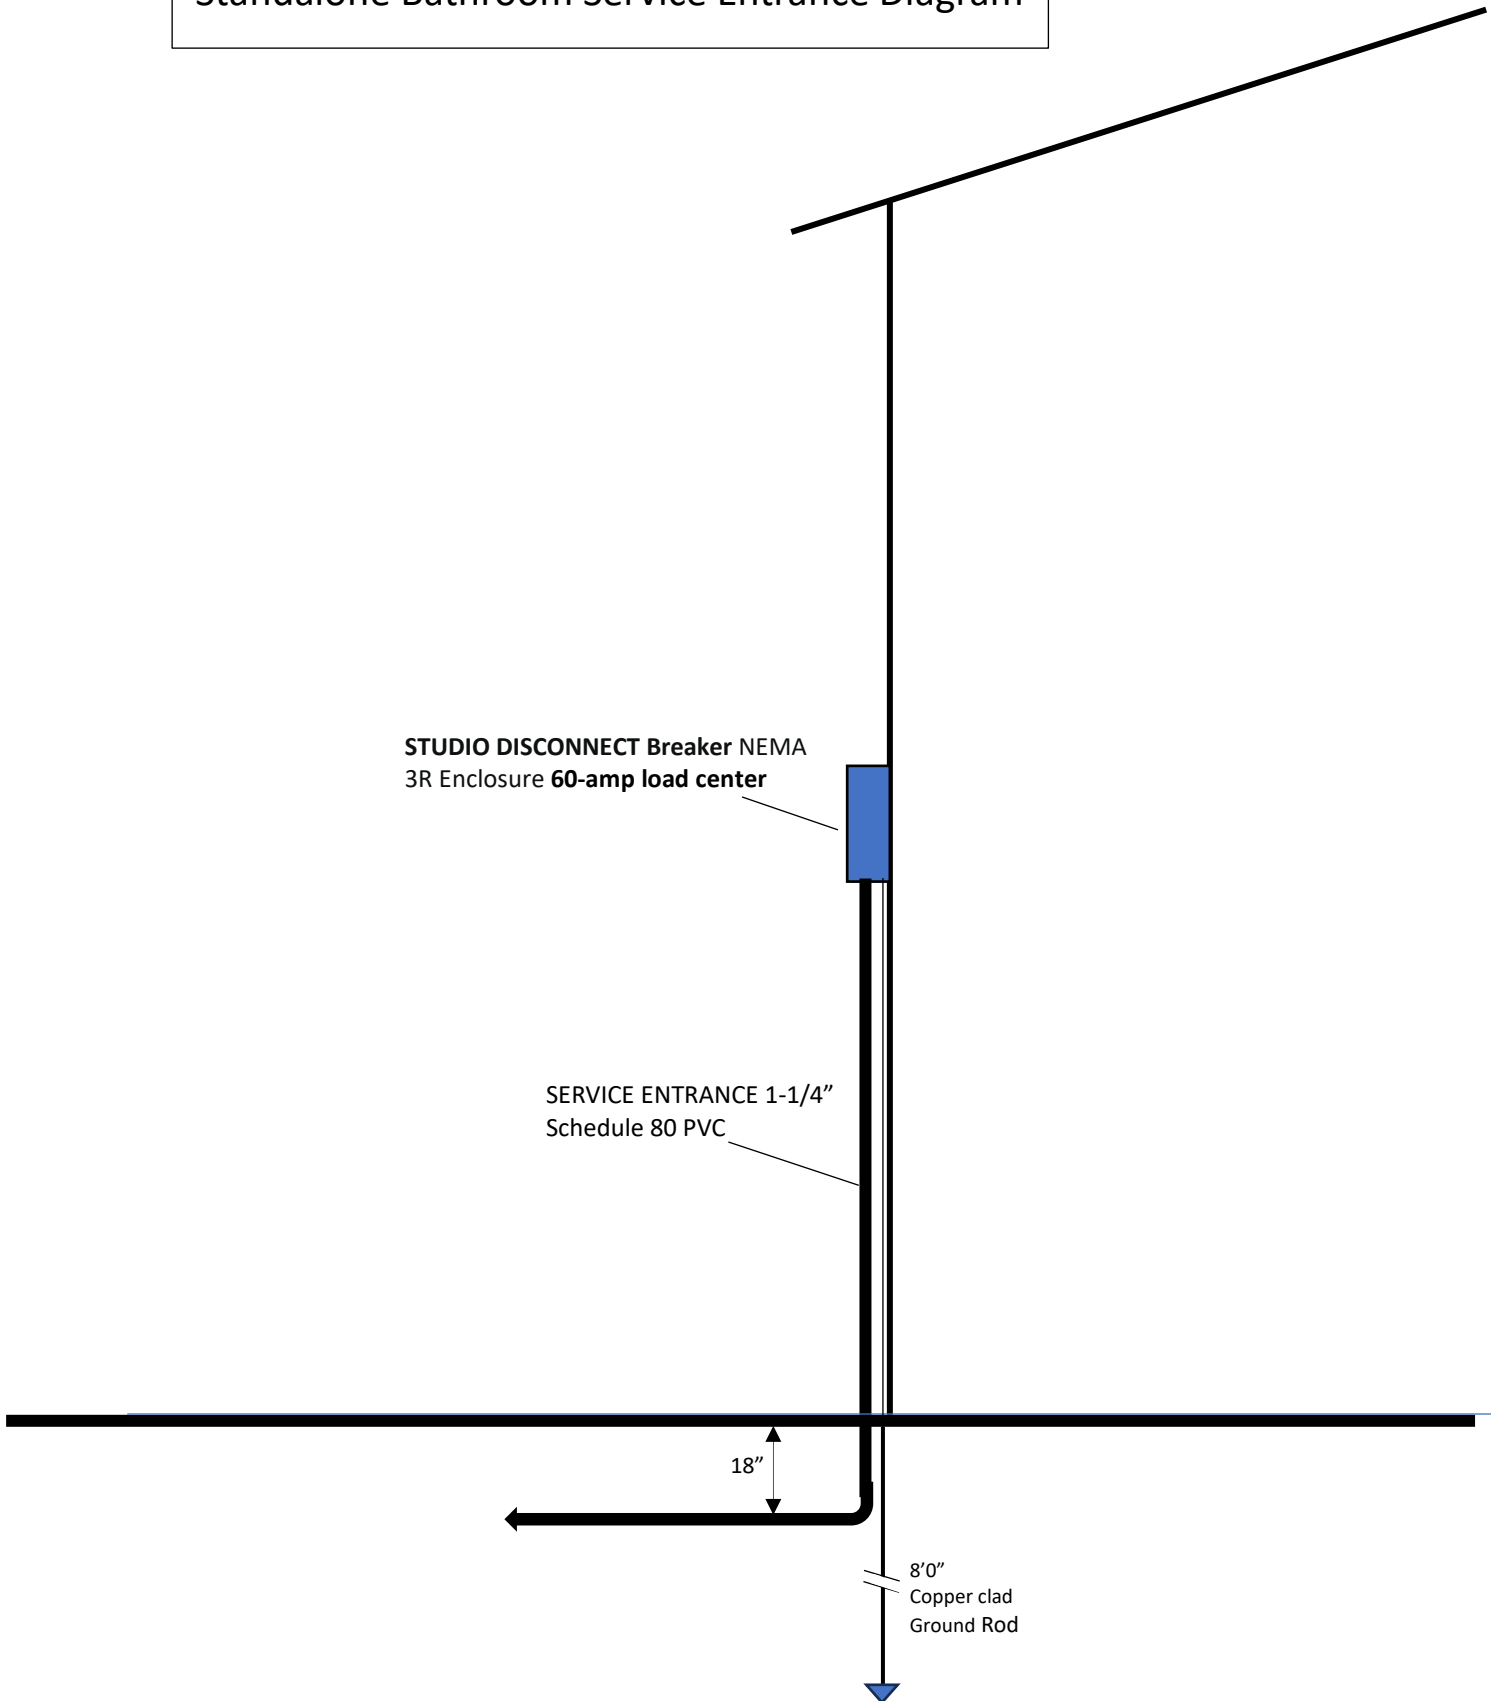


EXHIBIT A-5 (Top View)

Standalone Bathroom Floorplan & Plumbing Plan

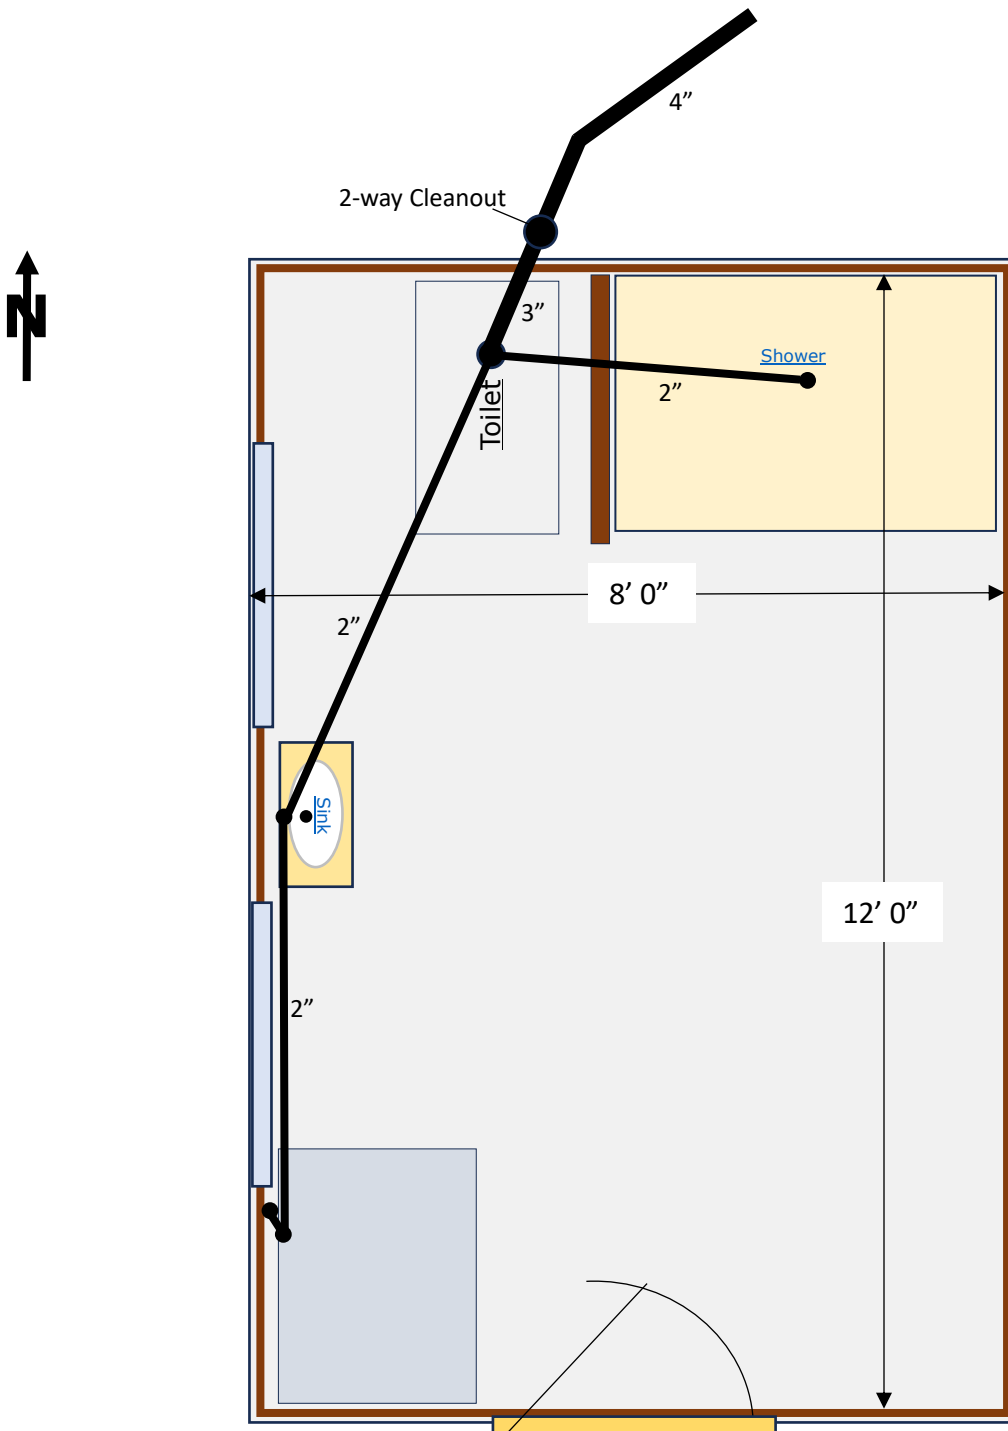


EXHIBIT A-6 (Underground Schematic) Standalone Bathroom Plumbing Plan

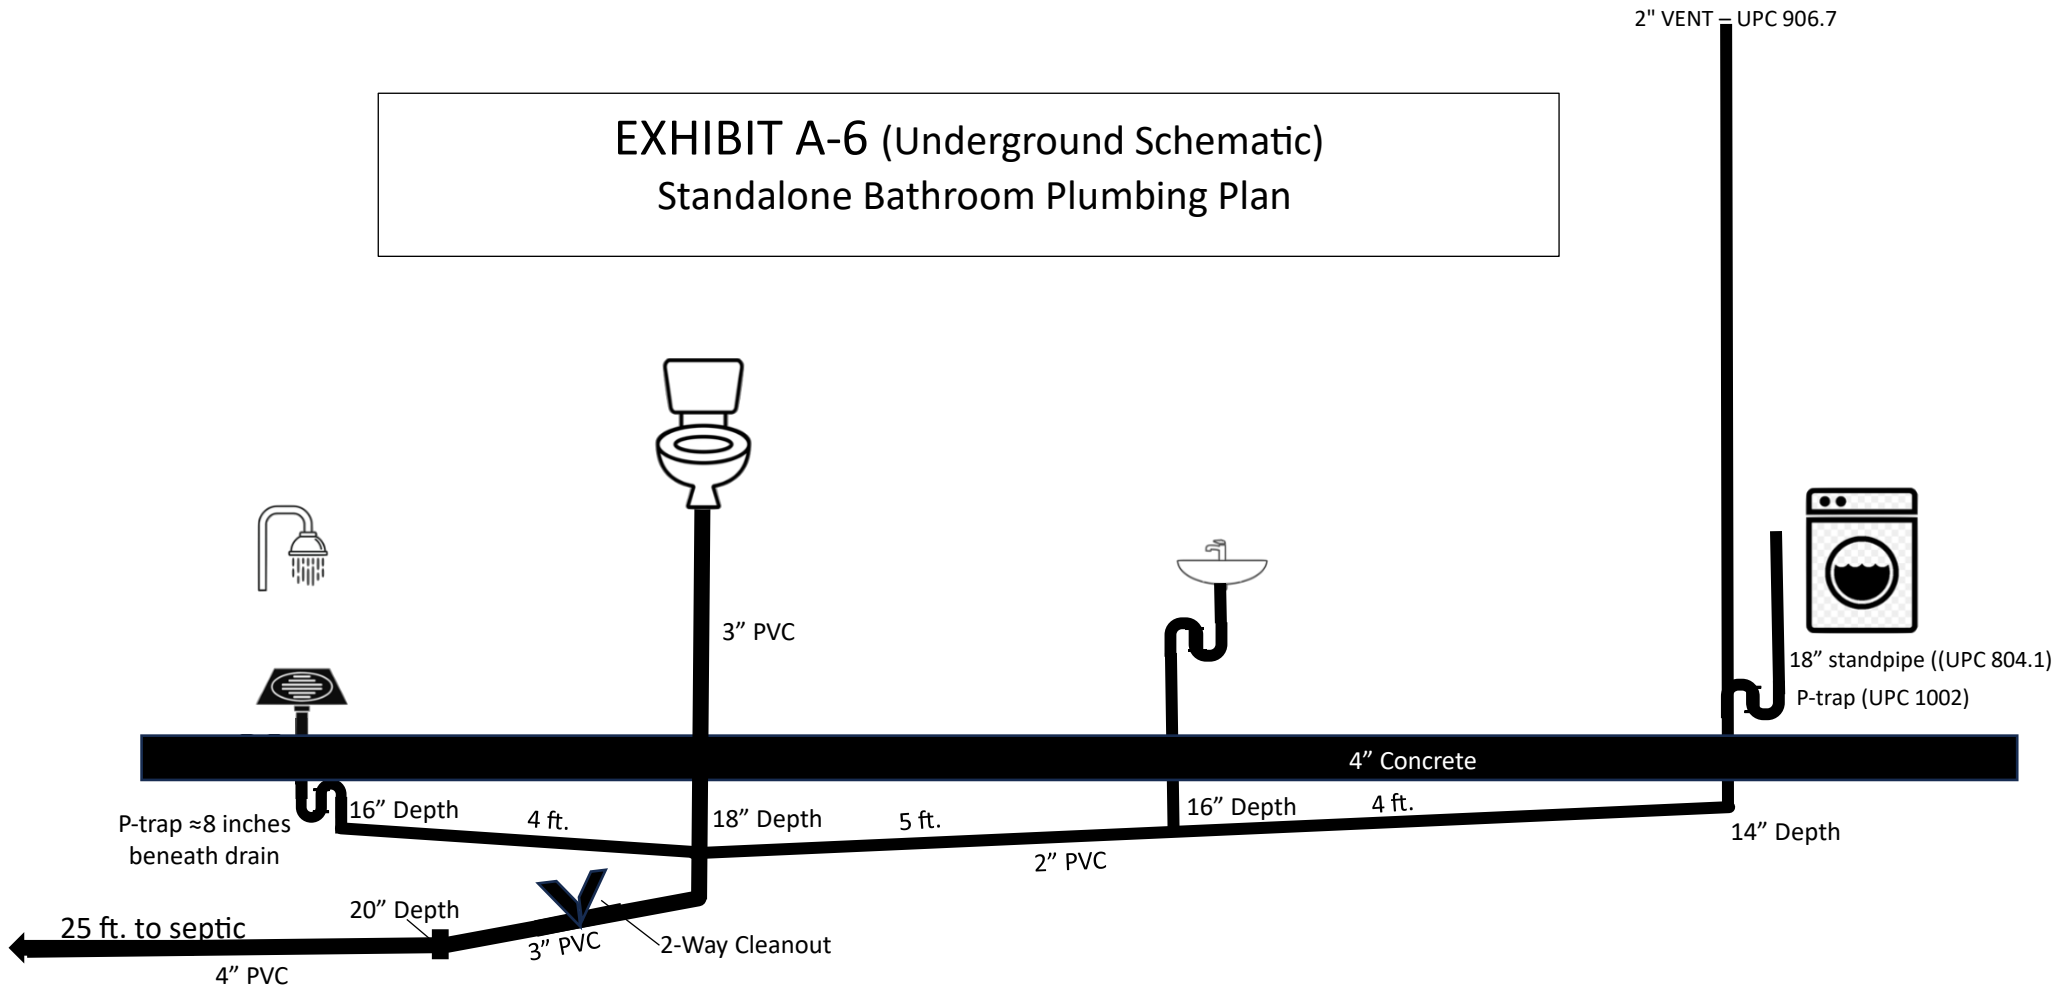


EXHIBIT A-7
Standalone Studio Plumbing

AZ RV Land LLC/James Kunisch, Atty-in-Fact
APN 302-56-003
29884 N. 53RD. STREET
QUARTZSITE, AZ

