


EXHIBIT A-1

Electrical Schematic Diagram with LEAN-TO Bathroom Option

AZ RV Land LLC/James Kunisch, Atty-in-Fact
APN 302-56-003
29884 N. 53RD. STREET
QUARTZSITE, AZ

11-15-25

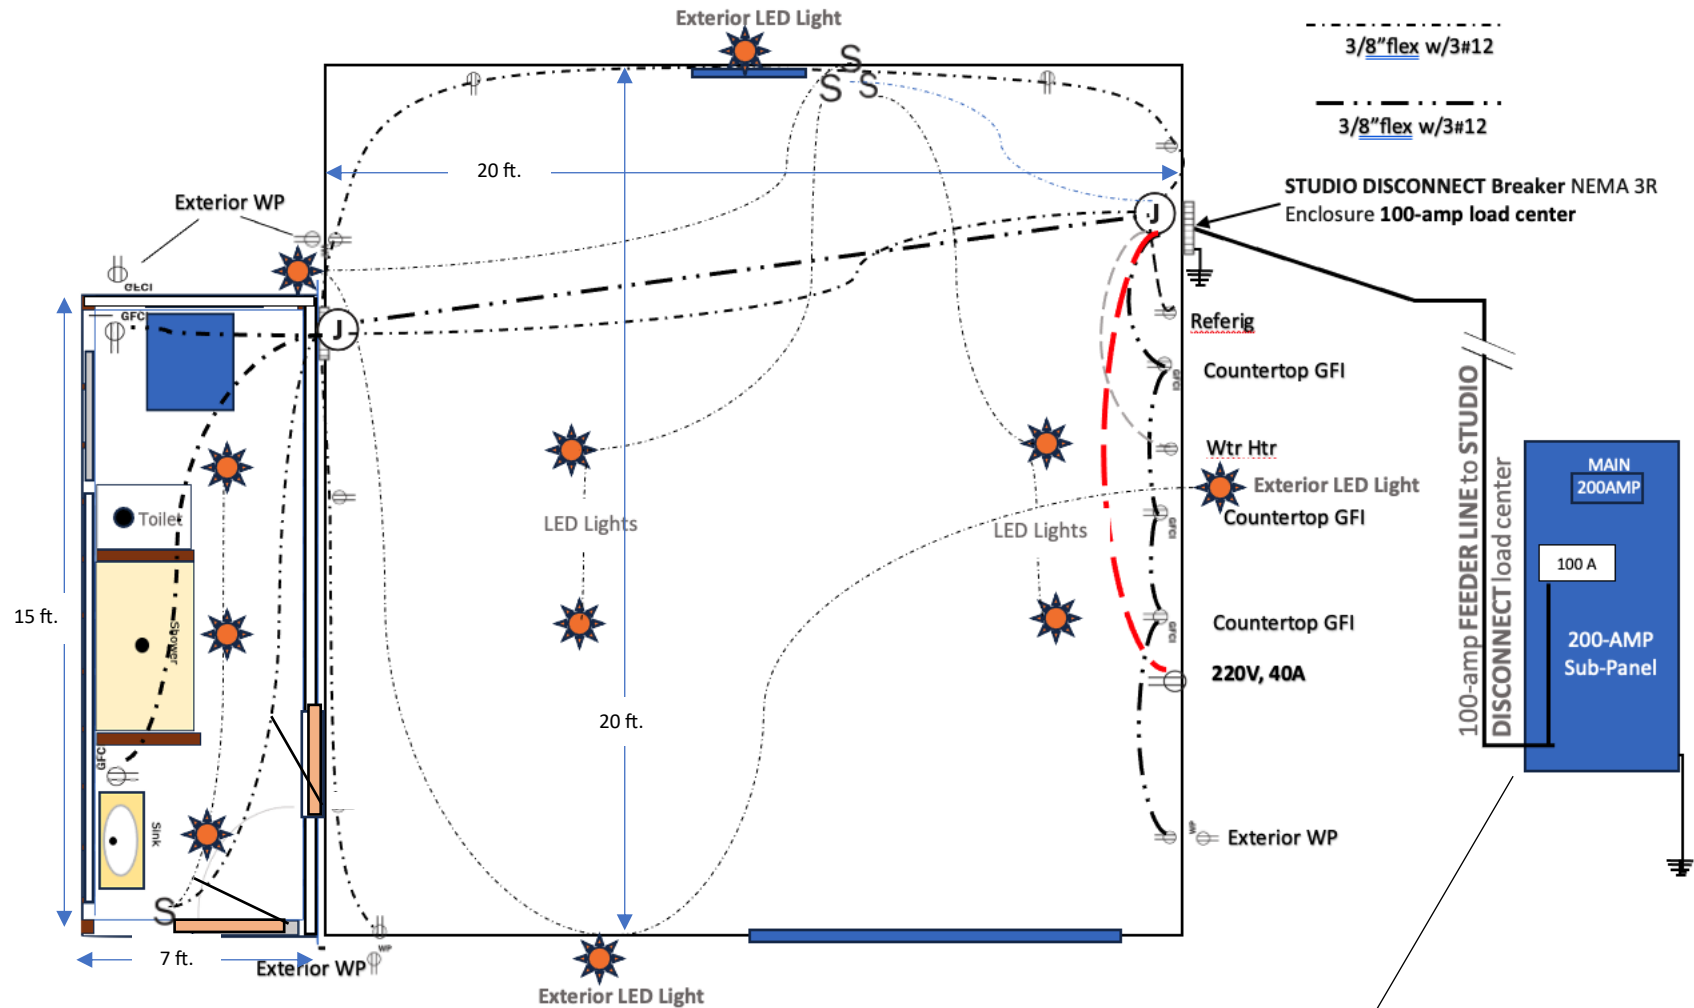

APS -> Meter Pedestal (200A main service disconnect) -> 120 ft Feeder -> 200A Sub-Panel -> 100A Breaker -> Feeder to Studio -> [Studio Disconnect \(NEMA 3R\)](#) -> Studio Load Center (sub-panel)

SP23-0073

EXHIBIT A-2 Lean-To Plumbing System

AZ RV Land LLC/James Kunisch, Atty-in-Fact
APN 302-56-003
29884 N. 53RD. STREET
QUARTZSITE, AZ

