

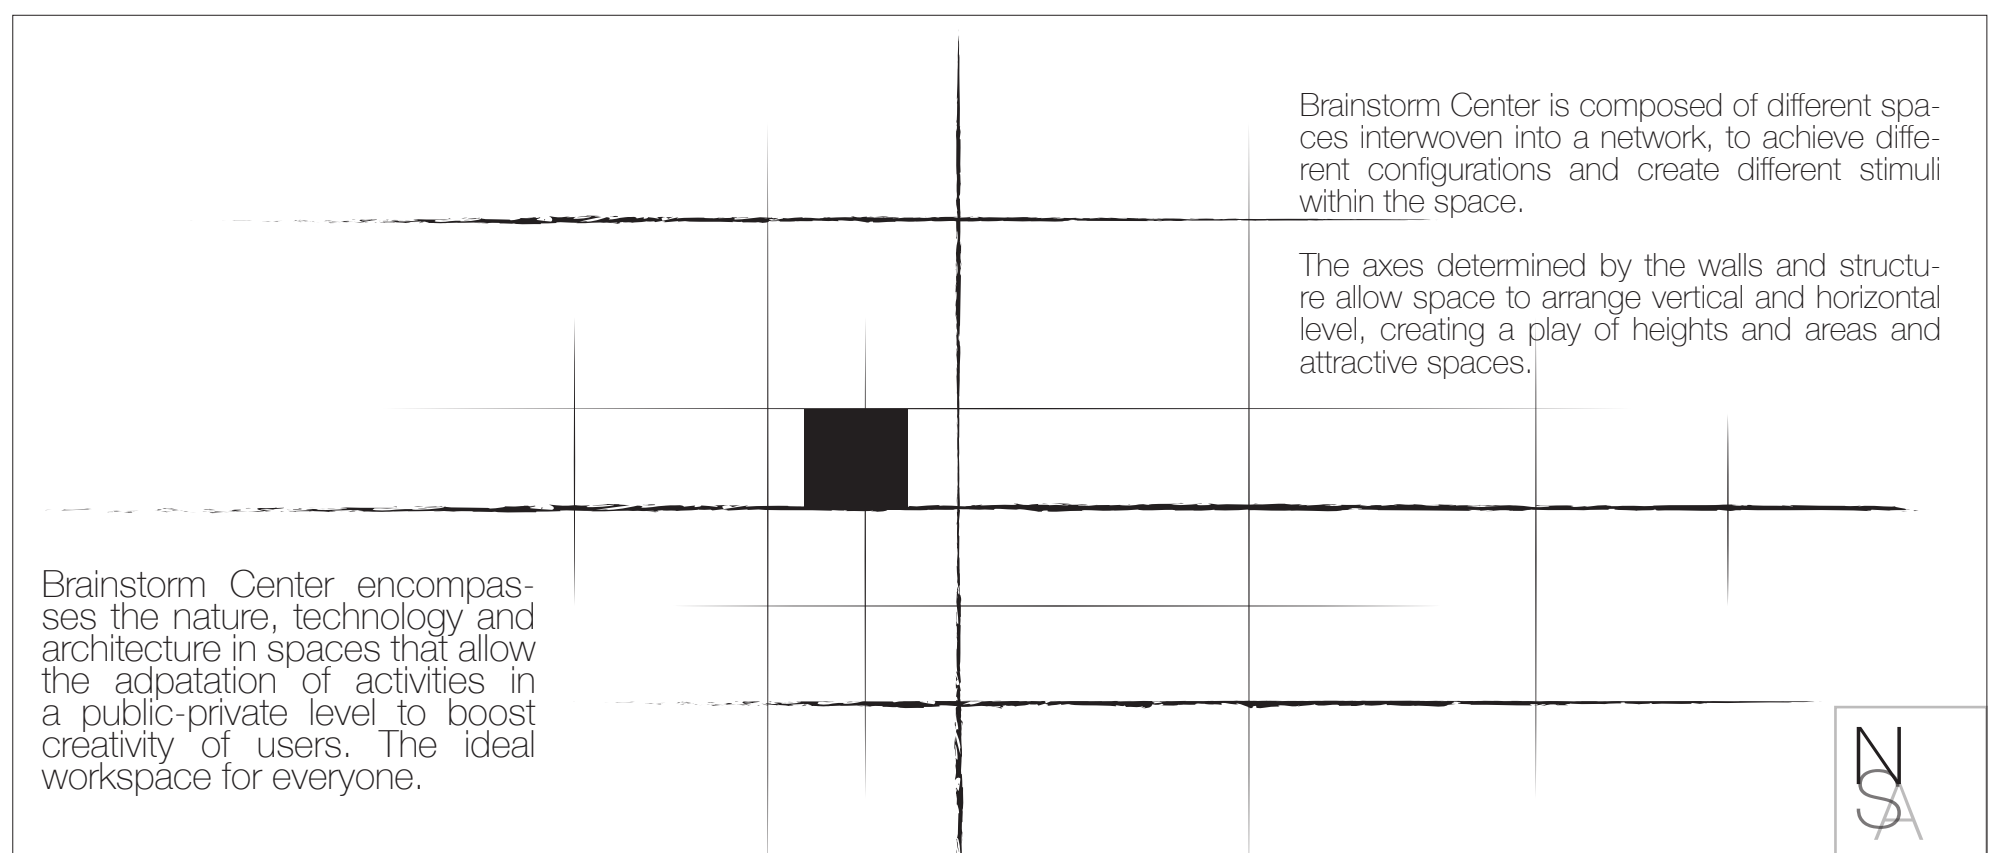






BRAINSTORM CENTER

South Bend, IN

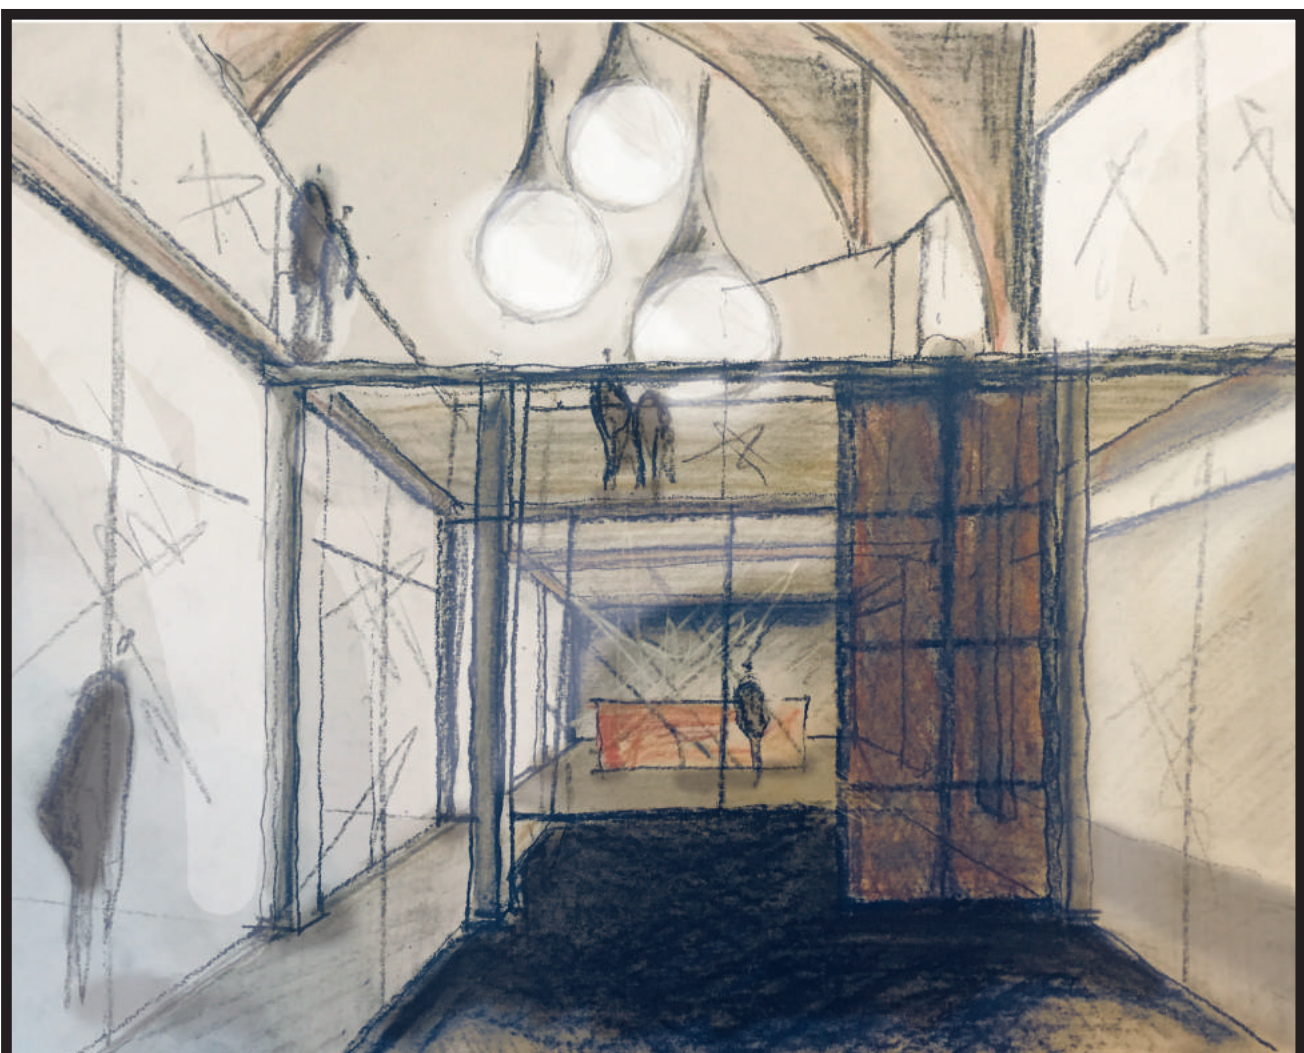

Mecca of ideas.

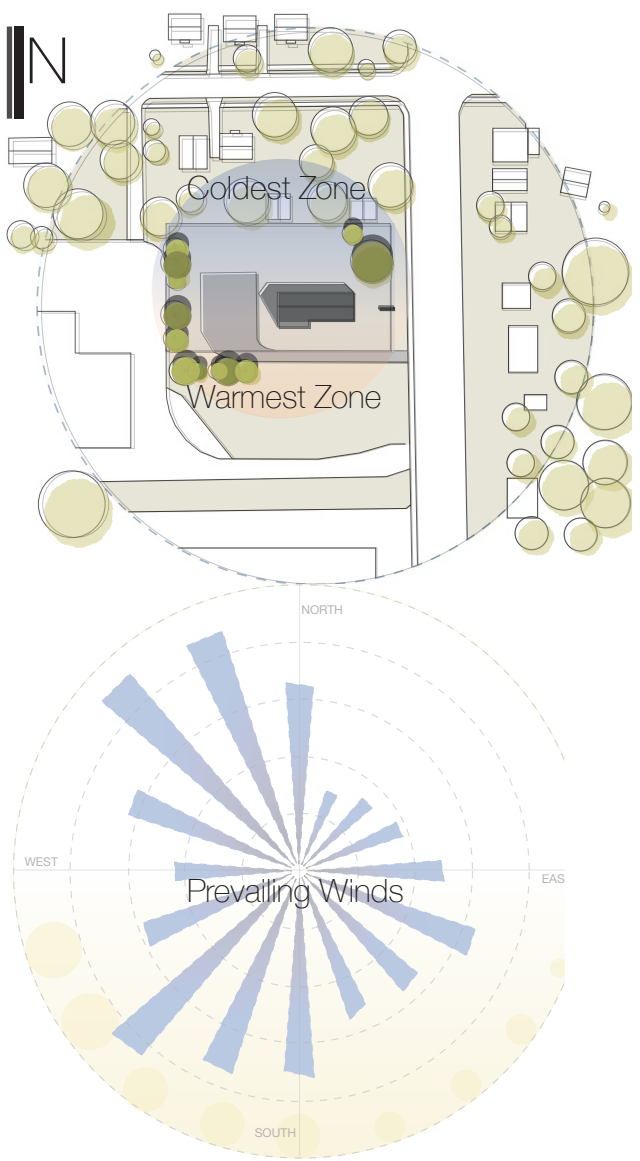

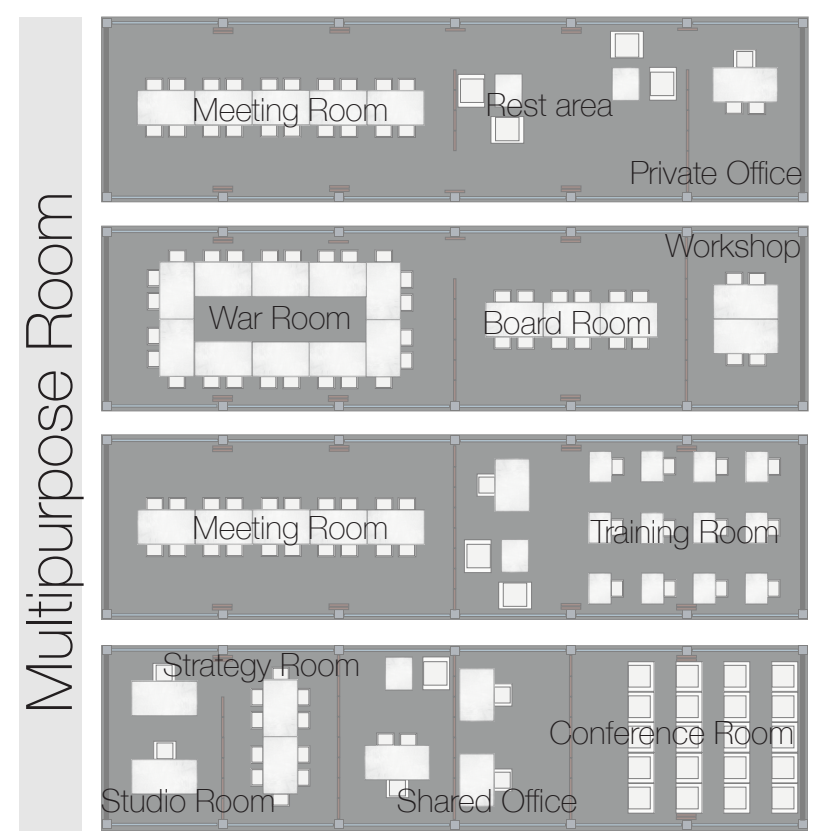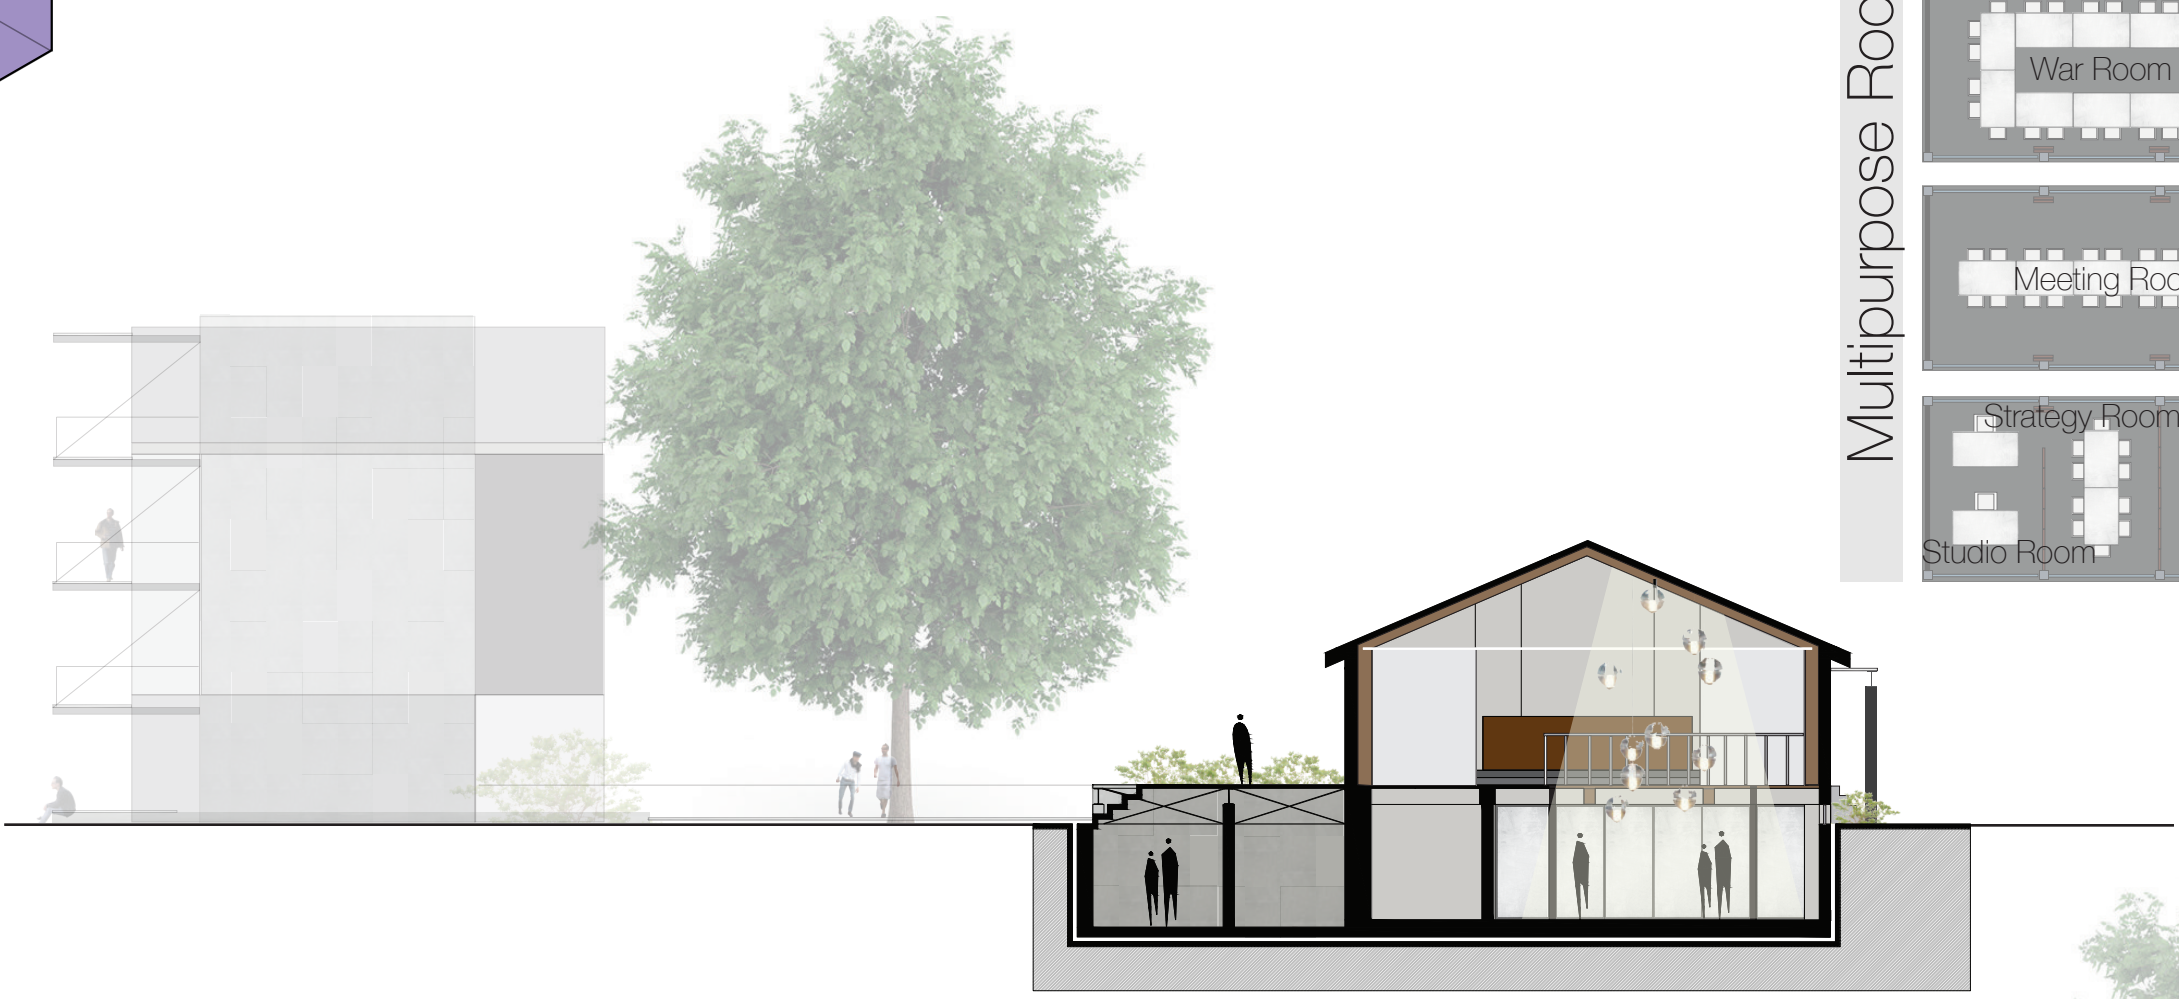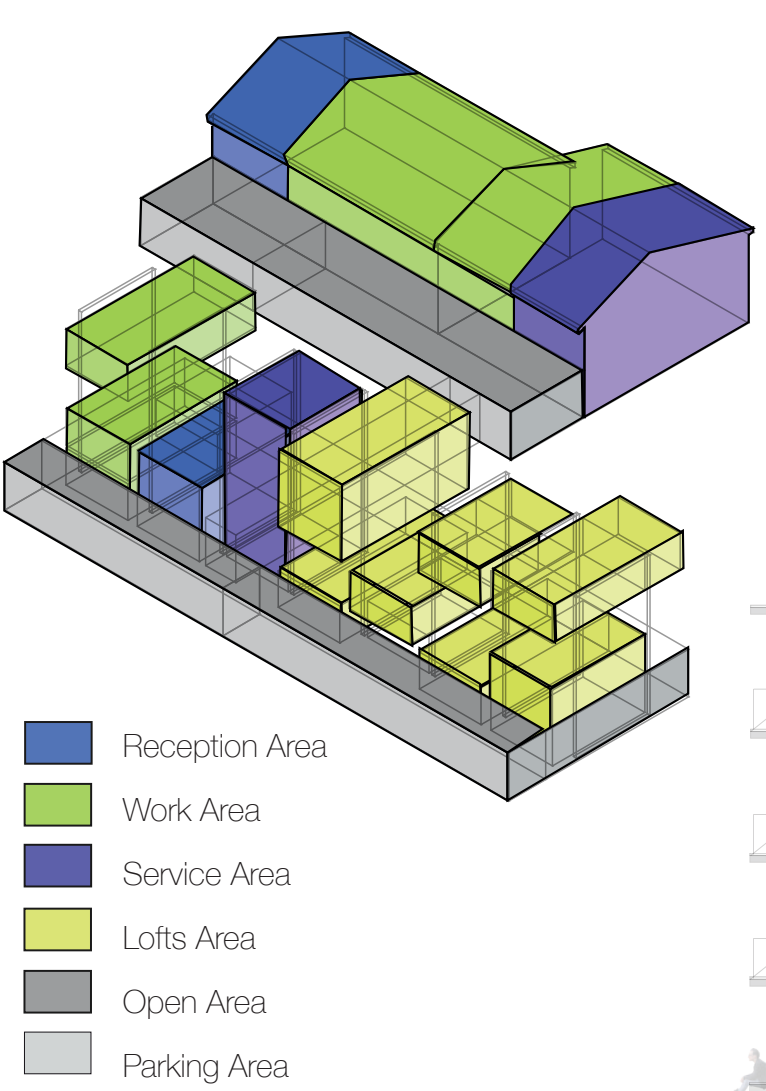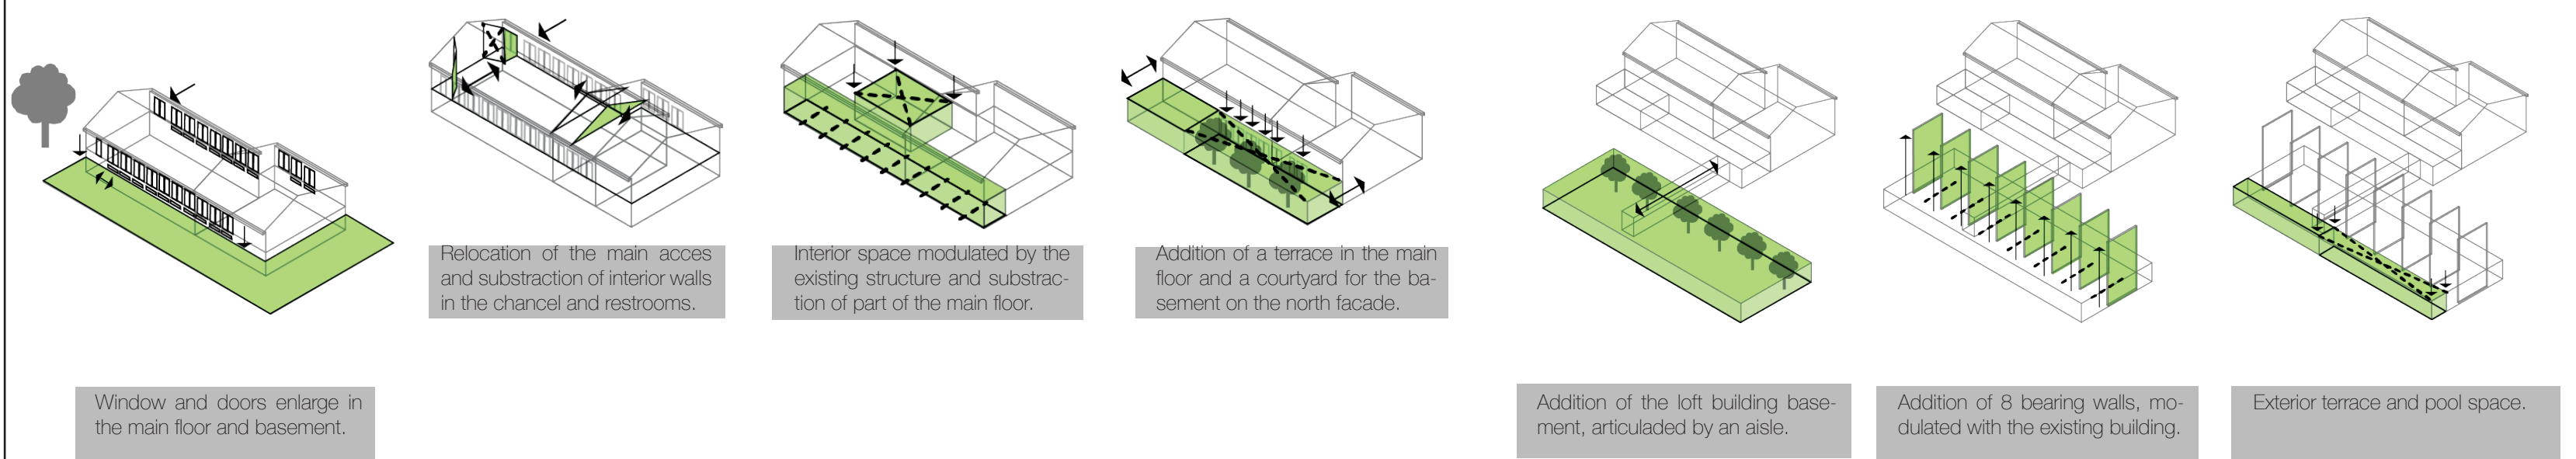

Space Configuration

Space	Quantity	People	Area
Reception	1	2	204.51 sqf
Administration	1	3	96.88 sqf1
Cafeteria	1	45	1071.01 sqf
Coffee Bar	1	4	203.55 sqf
Rest Rooms	2	5	234.12 sqf
Storage	1	-	32.29 sqf
Terrace	1	26	609.67 sqf
Total Used Area	-	-	2452.03 sqf
Circulations	-	-	1488.96 sqf
Total Main Floor	8	85	3940.99 sqf
Front Desk	1	2	157.15 sqf
Offices	4	12	353.06 sqf
Multipurpose Room	6	60	486.53 sqf
Multipurpose Room+Office	-	-	-
Board Room	2	20	245.42 sqf
Workstations	4	8	73.19 sqf
Print Area	1	>	43.06 sqf
Furniture Room	1	>	161.46 sqf
Rest Rooms	2	5	202.36 sqf
Storage	1	>	67.81 sqf
Furnace Room	1	>	135.63 sqf
Rest Area	1	6	861.11sqf
Courtyard	1	>	67.81 sqf
Total Used Area	-	-	2854.59 sqf
Circulations	-	-	1442.04 sqf
Total Basement	25	113	4296.63 sqf
Total	33	198	8237.62 sqf



