


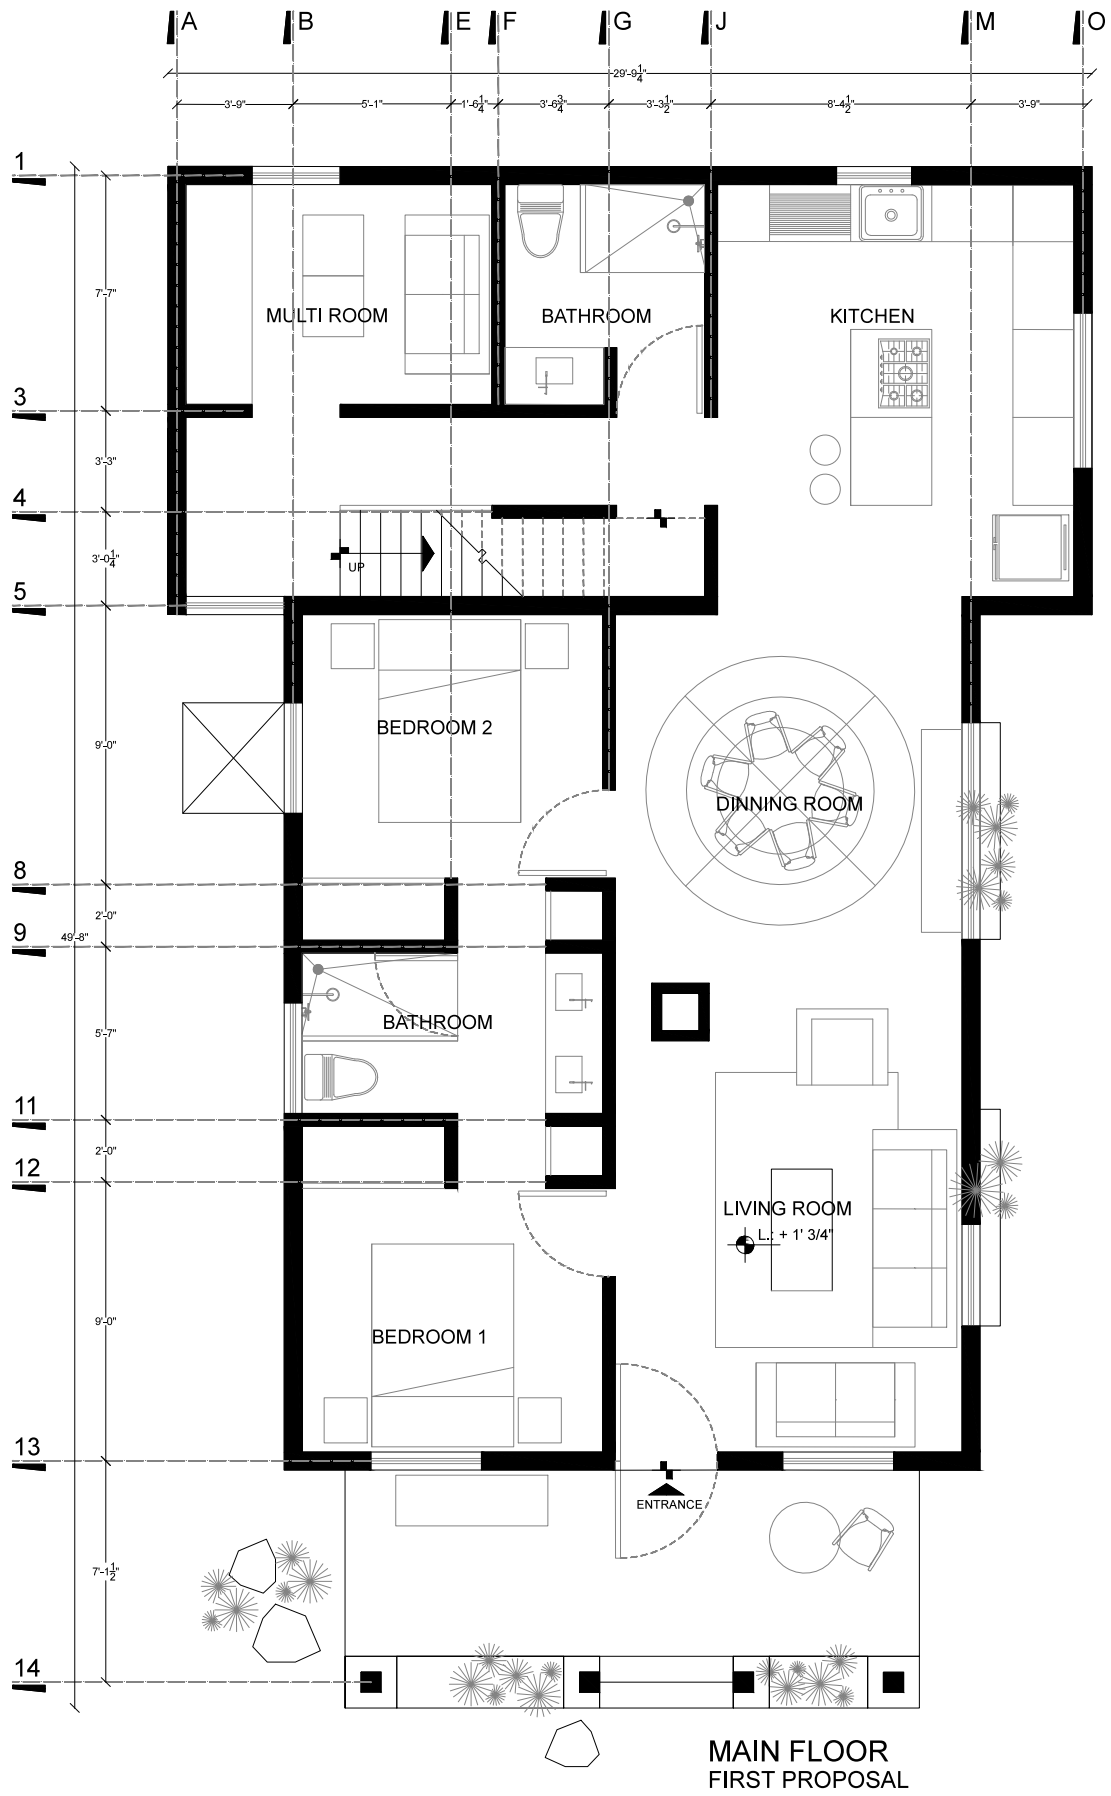

MAIN FLOOR
FIRST PROPOSAL