



MODELS, DRAWINGS AND SCHEDULES BASED ON NATIONAL INSTITUTE OF BUILDING SCIENCES buildingSMART ALLIANCE INFORMATION FOR BARRACKS 101 PROJECT WASHINGTON, DC, USA

NOTES
This drawing contains the following files:

This drawing to be viewed in conjunction with:
FD-MZA-ED-ZZ-DR-A-0111 Proposed Building Elevations
FD-MZA-ED-ZZ-DR-A-0211 Proposed Building Sections

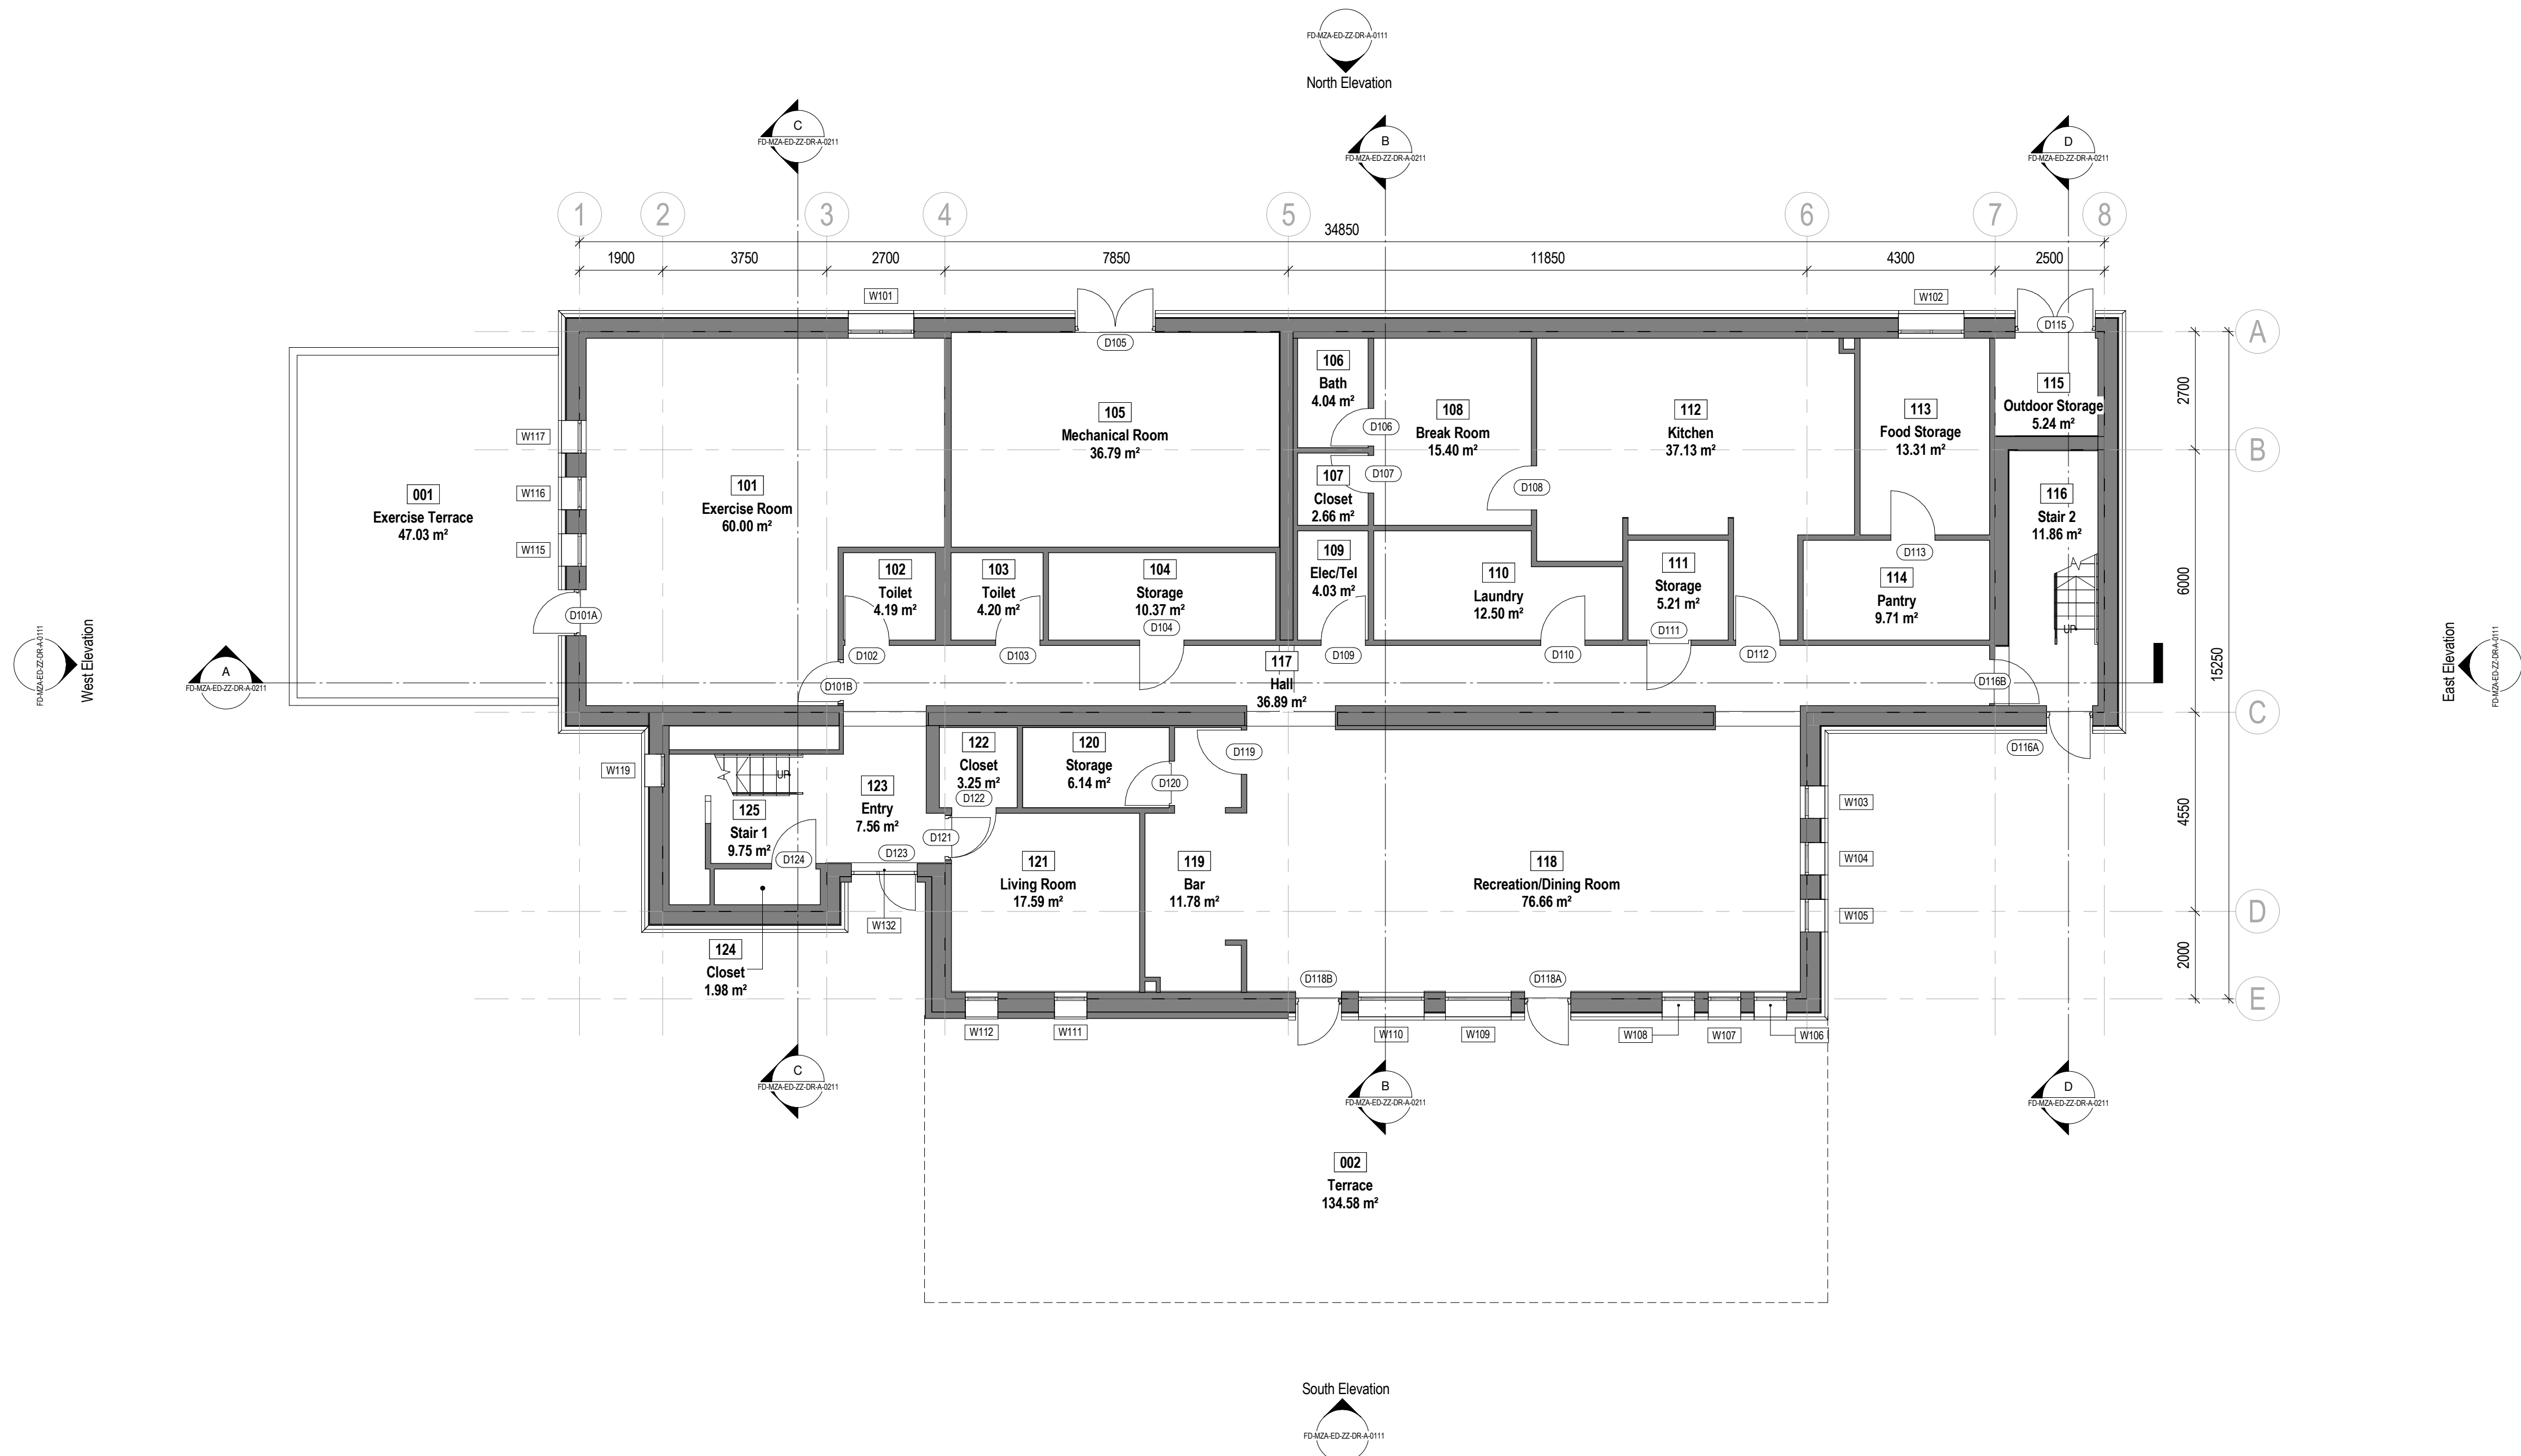

P1	02/07/17	Initial Issue	BH	BH
Rev	Date	Comment	Drawn	Check
SCALE	1 : 100	@ A1	CONSULTANT PROJECT NUMBER	n/a
MEASUREMENTS NOT TO BE OBTAINED BY SCALING ALL DIMENSIONS TO BE CHECKED ON SITE				
STATUS	S2	SUITABLE FOR	INFORMATION	
 © 2017 metz architects ltd B203, LCB Depot, 31 Rutland Street, Leicester, UK, LE1 1RE 'el' :+44 (0) 116 261 6868 e-mail: mail@metzr.uk.com Web: http://www.metzr.uk.com				
PROJECT				
Four Dormitory Complex East Healey St, Champaign, IL East Dormitory				
TITLE				
Proposed Level 1 GA Plan				
CLIENT				
Prairie Sky Consulting LLC				
TEST PROJECT				
DRAWING NUMBER				REVISION
Project - Originator - Volume - Level - File Type - Role - Identifier				
FD-MZA-ED-01-DR-A-0111				P1

