

Alcove Ave.

Marsha Sharp Freeway

Memory Care Tract  
6.50 ac


Wausau Avenue

76th Street

78th Street

80th Street



Wausau Avenue

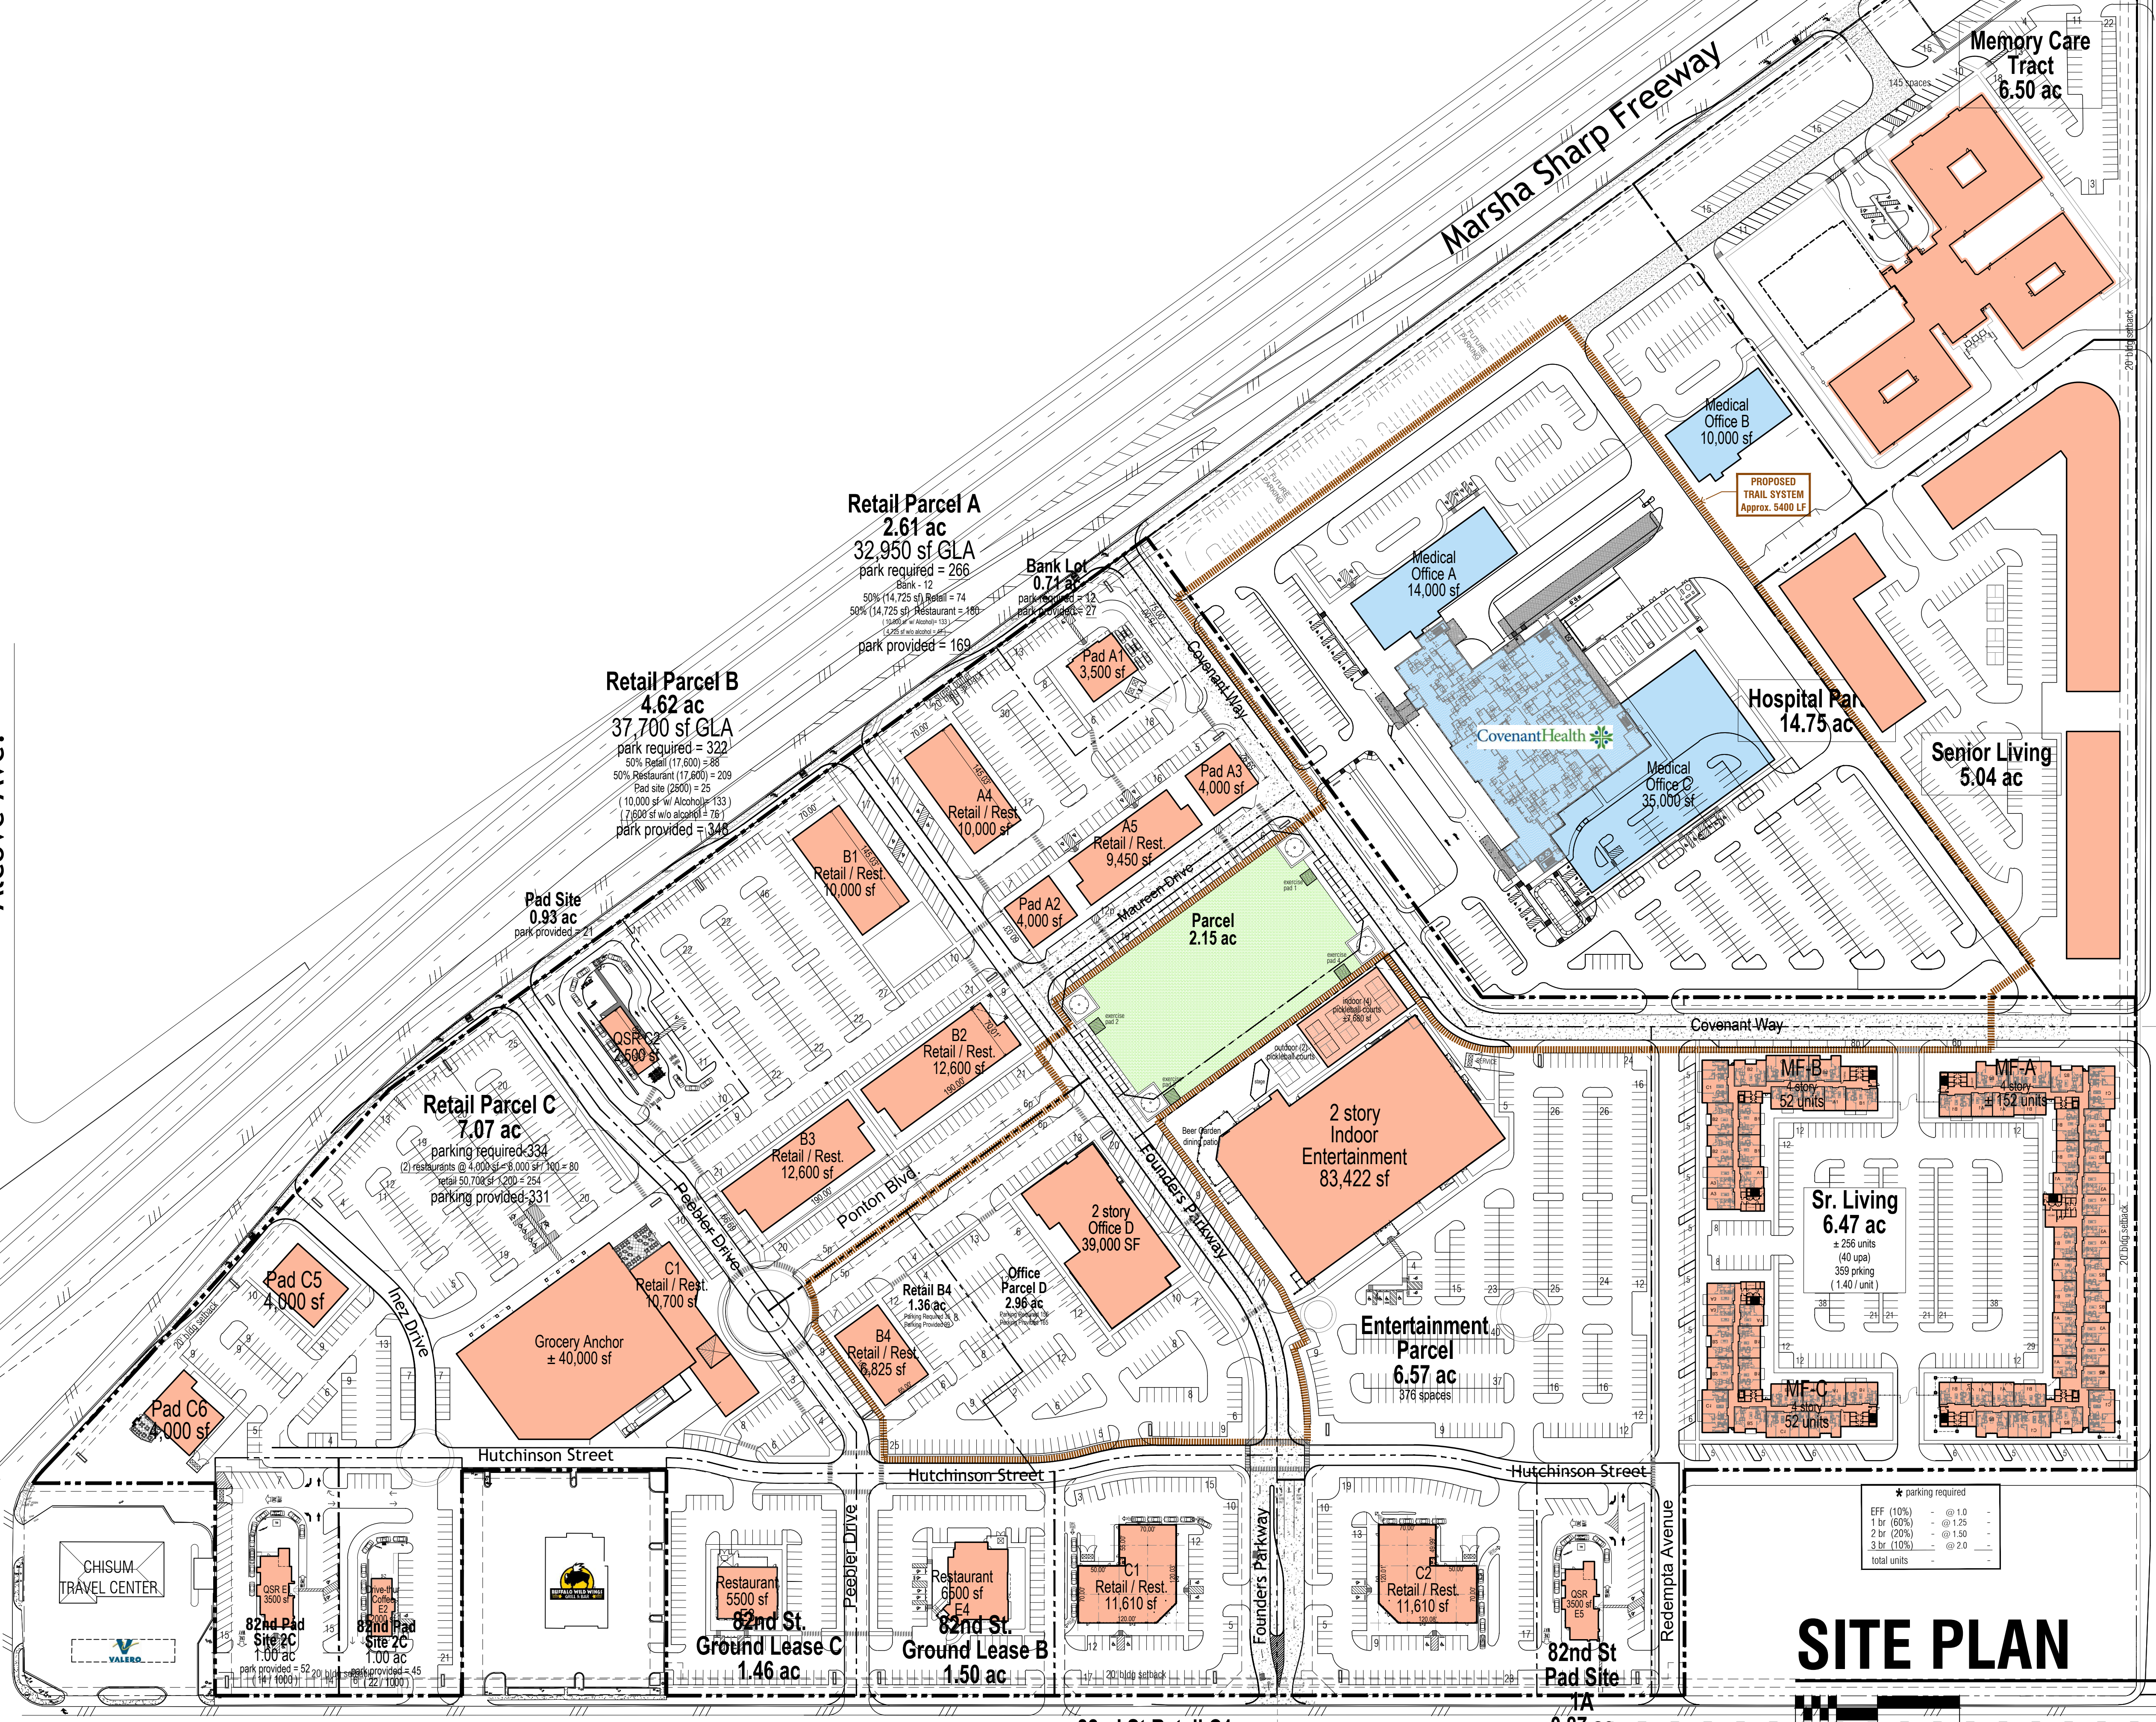

\* parking required

EFF (10%)	@ 1.0
1 br (60%)	@ 1.25
2 br (20%)	@ 1.50
3 br (10%)	@ 2.0
total units	

# SITE PLAN

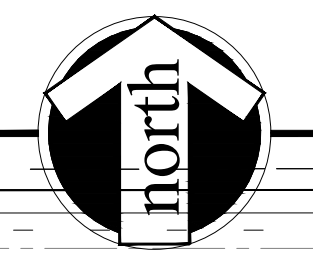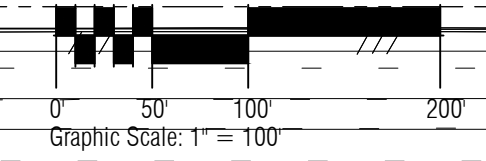

THIS PLAN IS PROVIDED SUBJECT TO (1) ERRORS AND OMISSIONS IN THE INFORMATION, AND (2) MODIFICATION WITHOUT NOTICE. THE INFORMATION, SPECIFICATIONS, DIMENSIONS AND/OR TABULATIONS SET FORTH IN THIS PLAN HAVE BEEN DERIVED FROM DOCUMENTS BELIEVED TO BE RELIABLE. HOWEVER, THIS PLAN IS NOT INTENDED OR AUTHORIZED FOR REUSE FOR ANY OTHER PROJECT OR PURPOSE WITHOUT THE EXPRESS WRITTEN CONSENT OF THE ARCHITECT. REGARDING SUCH INFORMATION IS MADE BY THE OWNER OF THE PROJECT, PROPERTY MANAGER, OR ANY OF THEIR RESPECTIVE PARTNERS, DIRECTORS, OFFICERS, EMPLOYEES OR AGENTS.

This document, whether in hard copy or electronic format, is prepared and submitted as an instrument of service. It is not intended or authorized for reuse for any other project or purpose without the express written consent of the architect. The architect shall not be responsible for any errors or omissions in this document, whether in hard copy or electronic format, or for any consequences resulting from the use of this document. The architect's liability shall be limited to the amount of the fee paid to the architect for the preparation of this document. The architect shall not be responsible for any consequences resulting from the use of this document. The architect's liability shall be limited to the amount of the fee paid to the architect for the preparation of this document.

## COVENANT PARK Marsha Sharp Frwy at 82nd Street LUBBOCK, TX

**HODGES Architecture** architecture planning

13642 Omega Dallas, Texas 75244-4514  
phone: 972.387-1000 fax: 972.960-1129  
www.hodgesusa.com

project no. 19120  
drawn KO  
date 8-8-23

SCHEME  
**SP-30**