


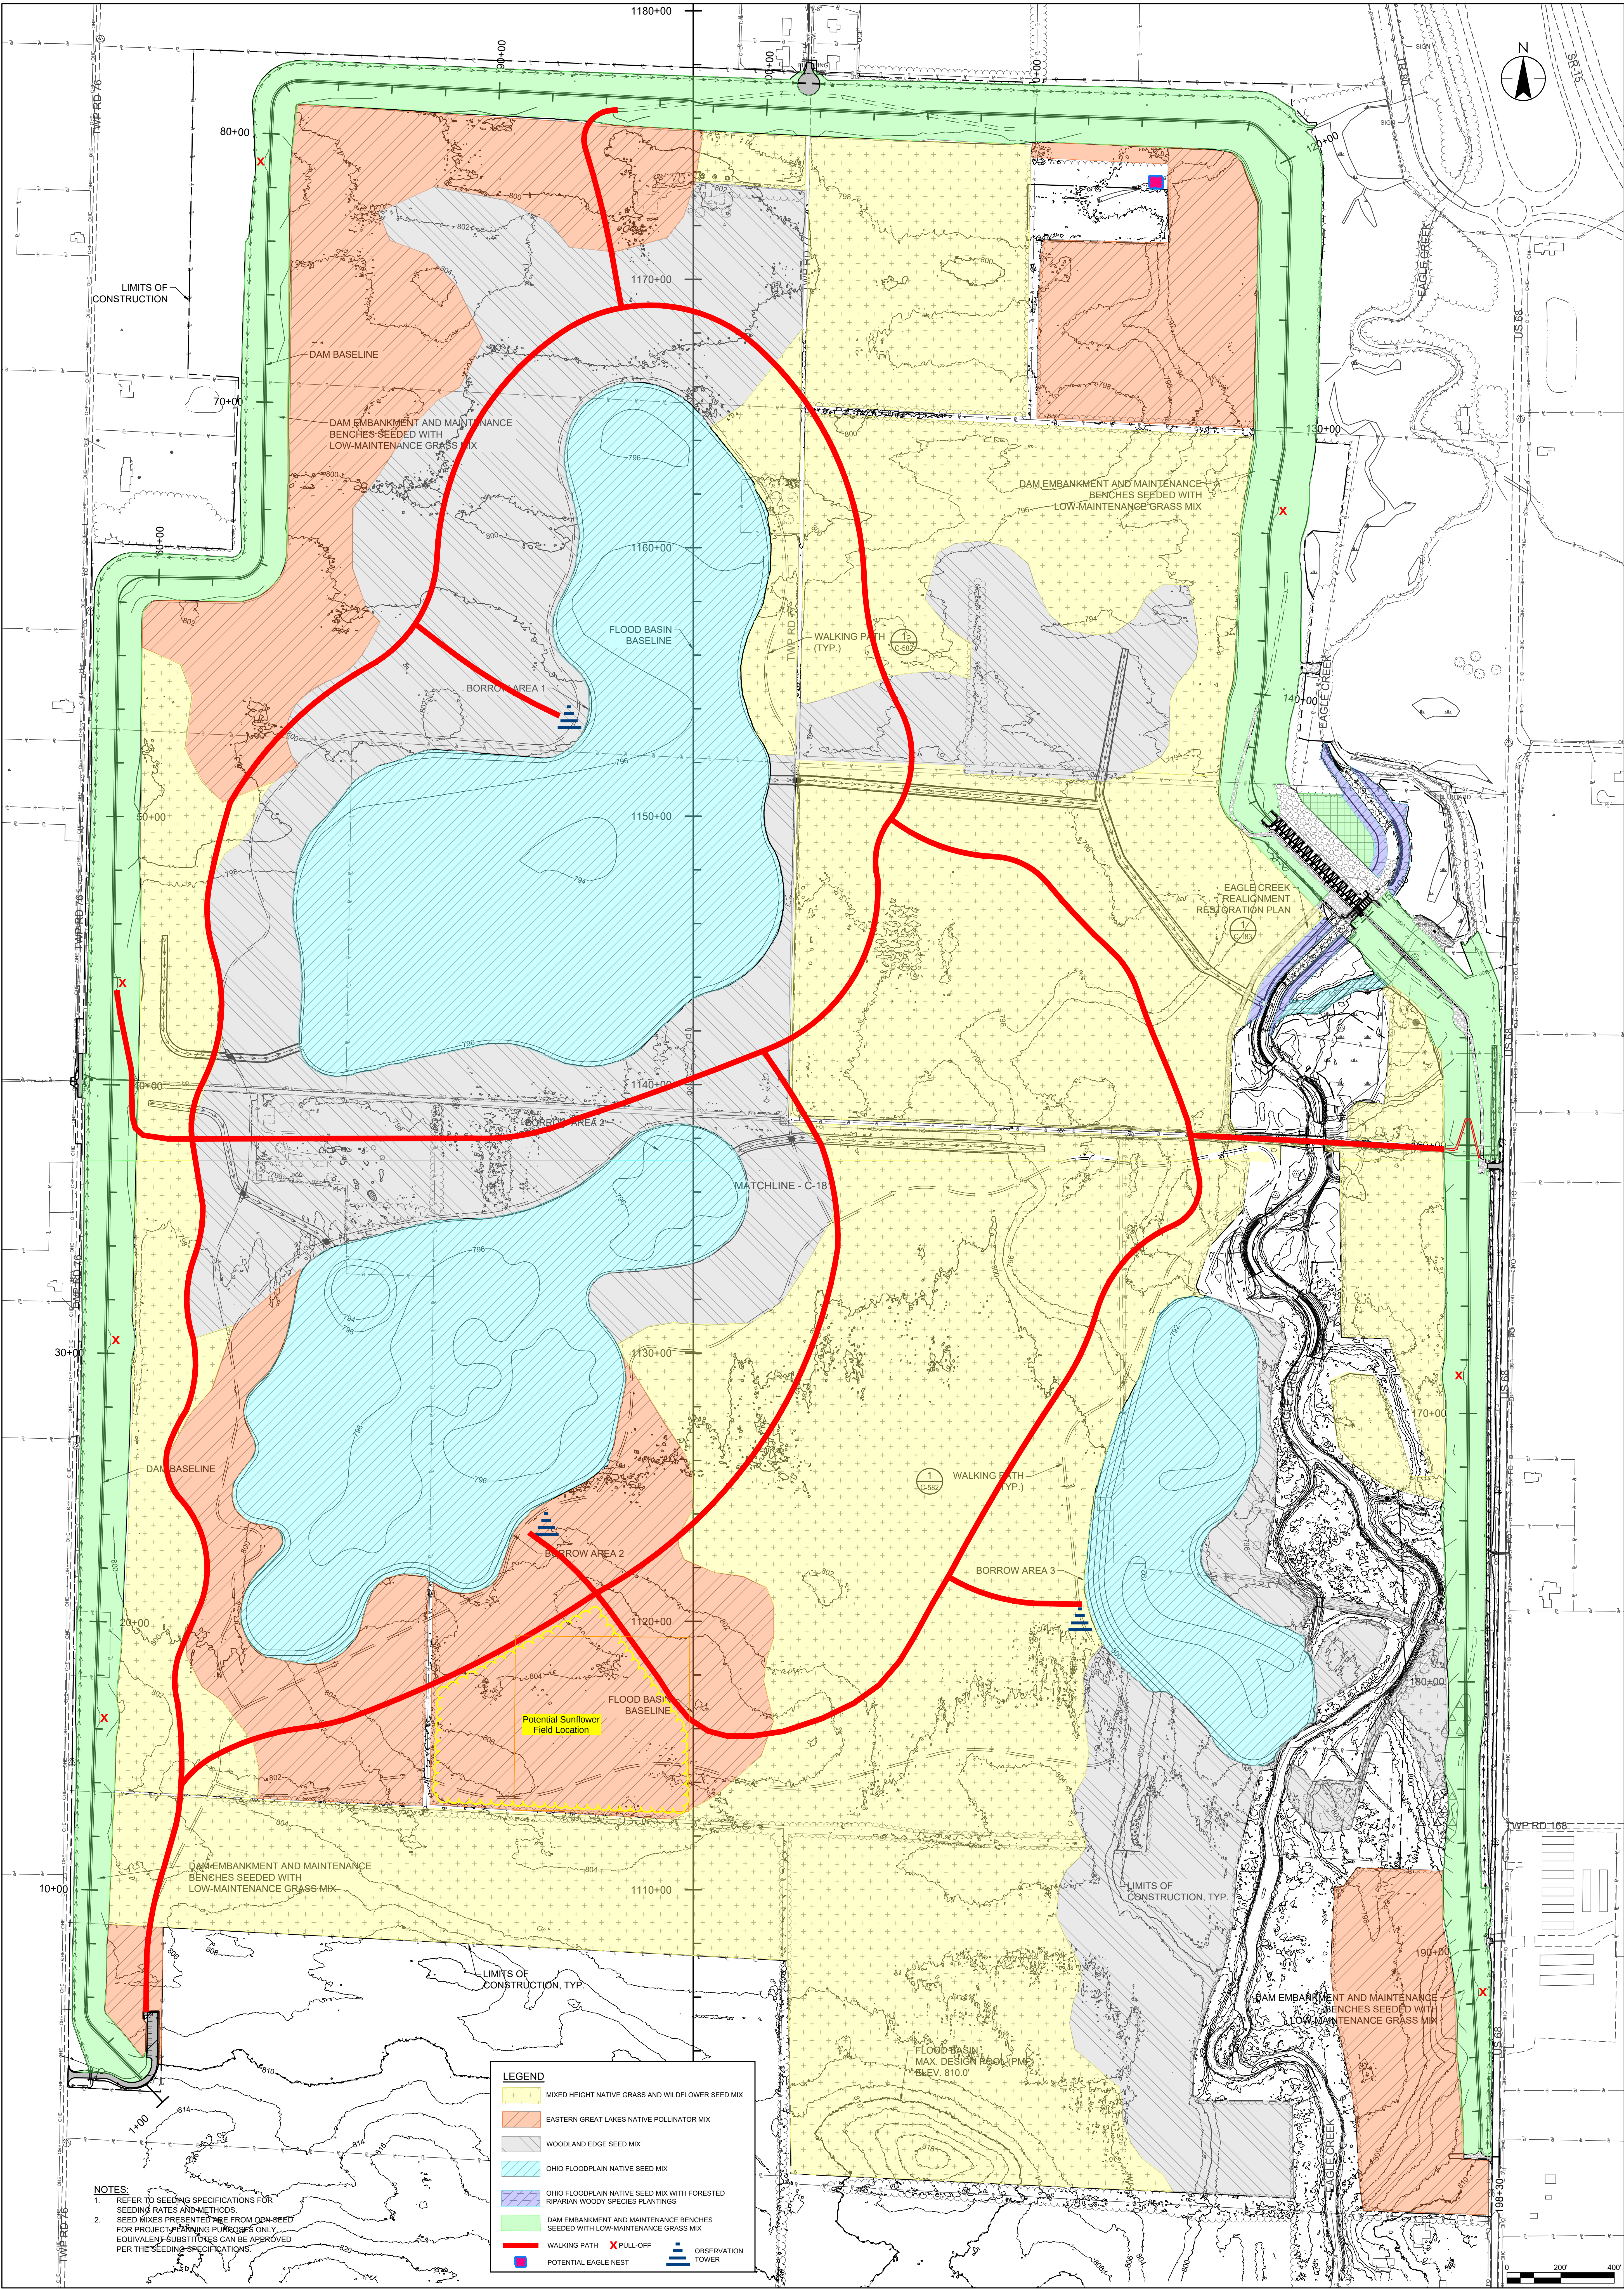

NOTES:
1. REFER TO SEEDING SPECIFICATIONS FOR SEEDING RATES AND METHODS.
2. SEED MIXES PRESENTED ARE FROM QDN-SEED FOR PROJECT PLANNING PURPOSES ONLY. EQUIVALENT SUBSTITUTES CAN BE APPROVED PER THE SEEDING SPECIFICATIONS.

LEGEND

- MIXED HEIGHT NATIVE GRASS AND WILDFLOWER SEED MIX
- EASTERN GREAT LAKES NATIVE POLLINATOR MIX
- WOODLAND EDGE SEED MIX
- OHIO FLOODPLAIN NATIVE SEED MIX
- OHIO FLOODPLAIN NATIVE SEED MIX WITH FORESTED RIPARIAN WOODY SPECIES PLANTINGS
- DAM EMBANKMENT AND MAINTENANCE BENCHES SEED WITH LOW-MAINTENANCE GRASS MIX
- WALKING PATH
- POTENTIAL EAGLE NEST
- PULL-OFF
- OBSERVATION TOWER