


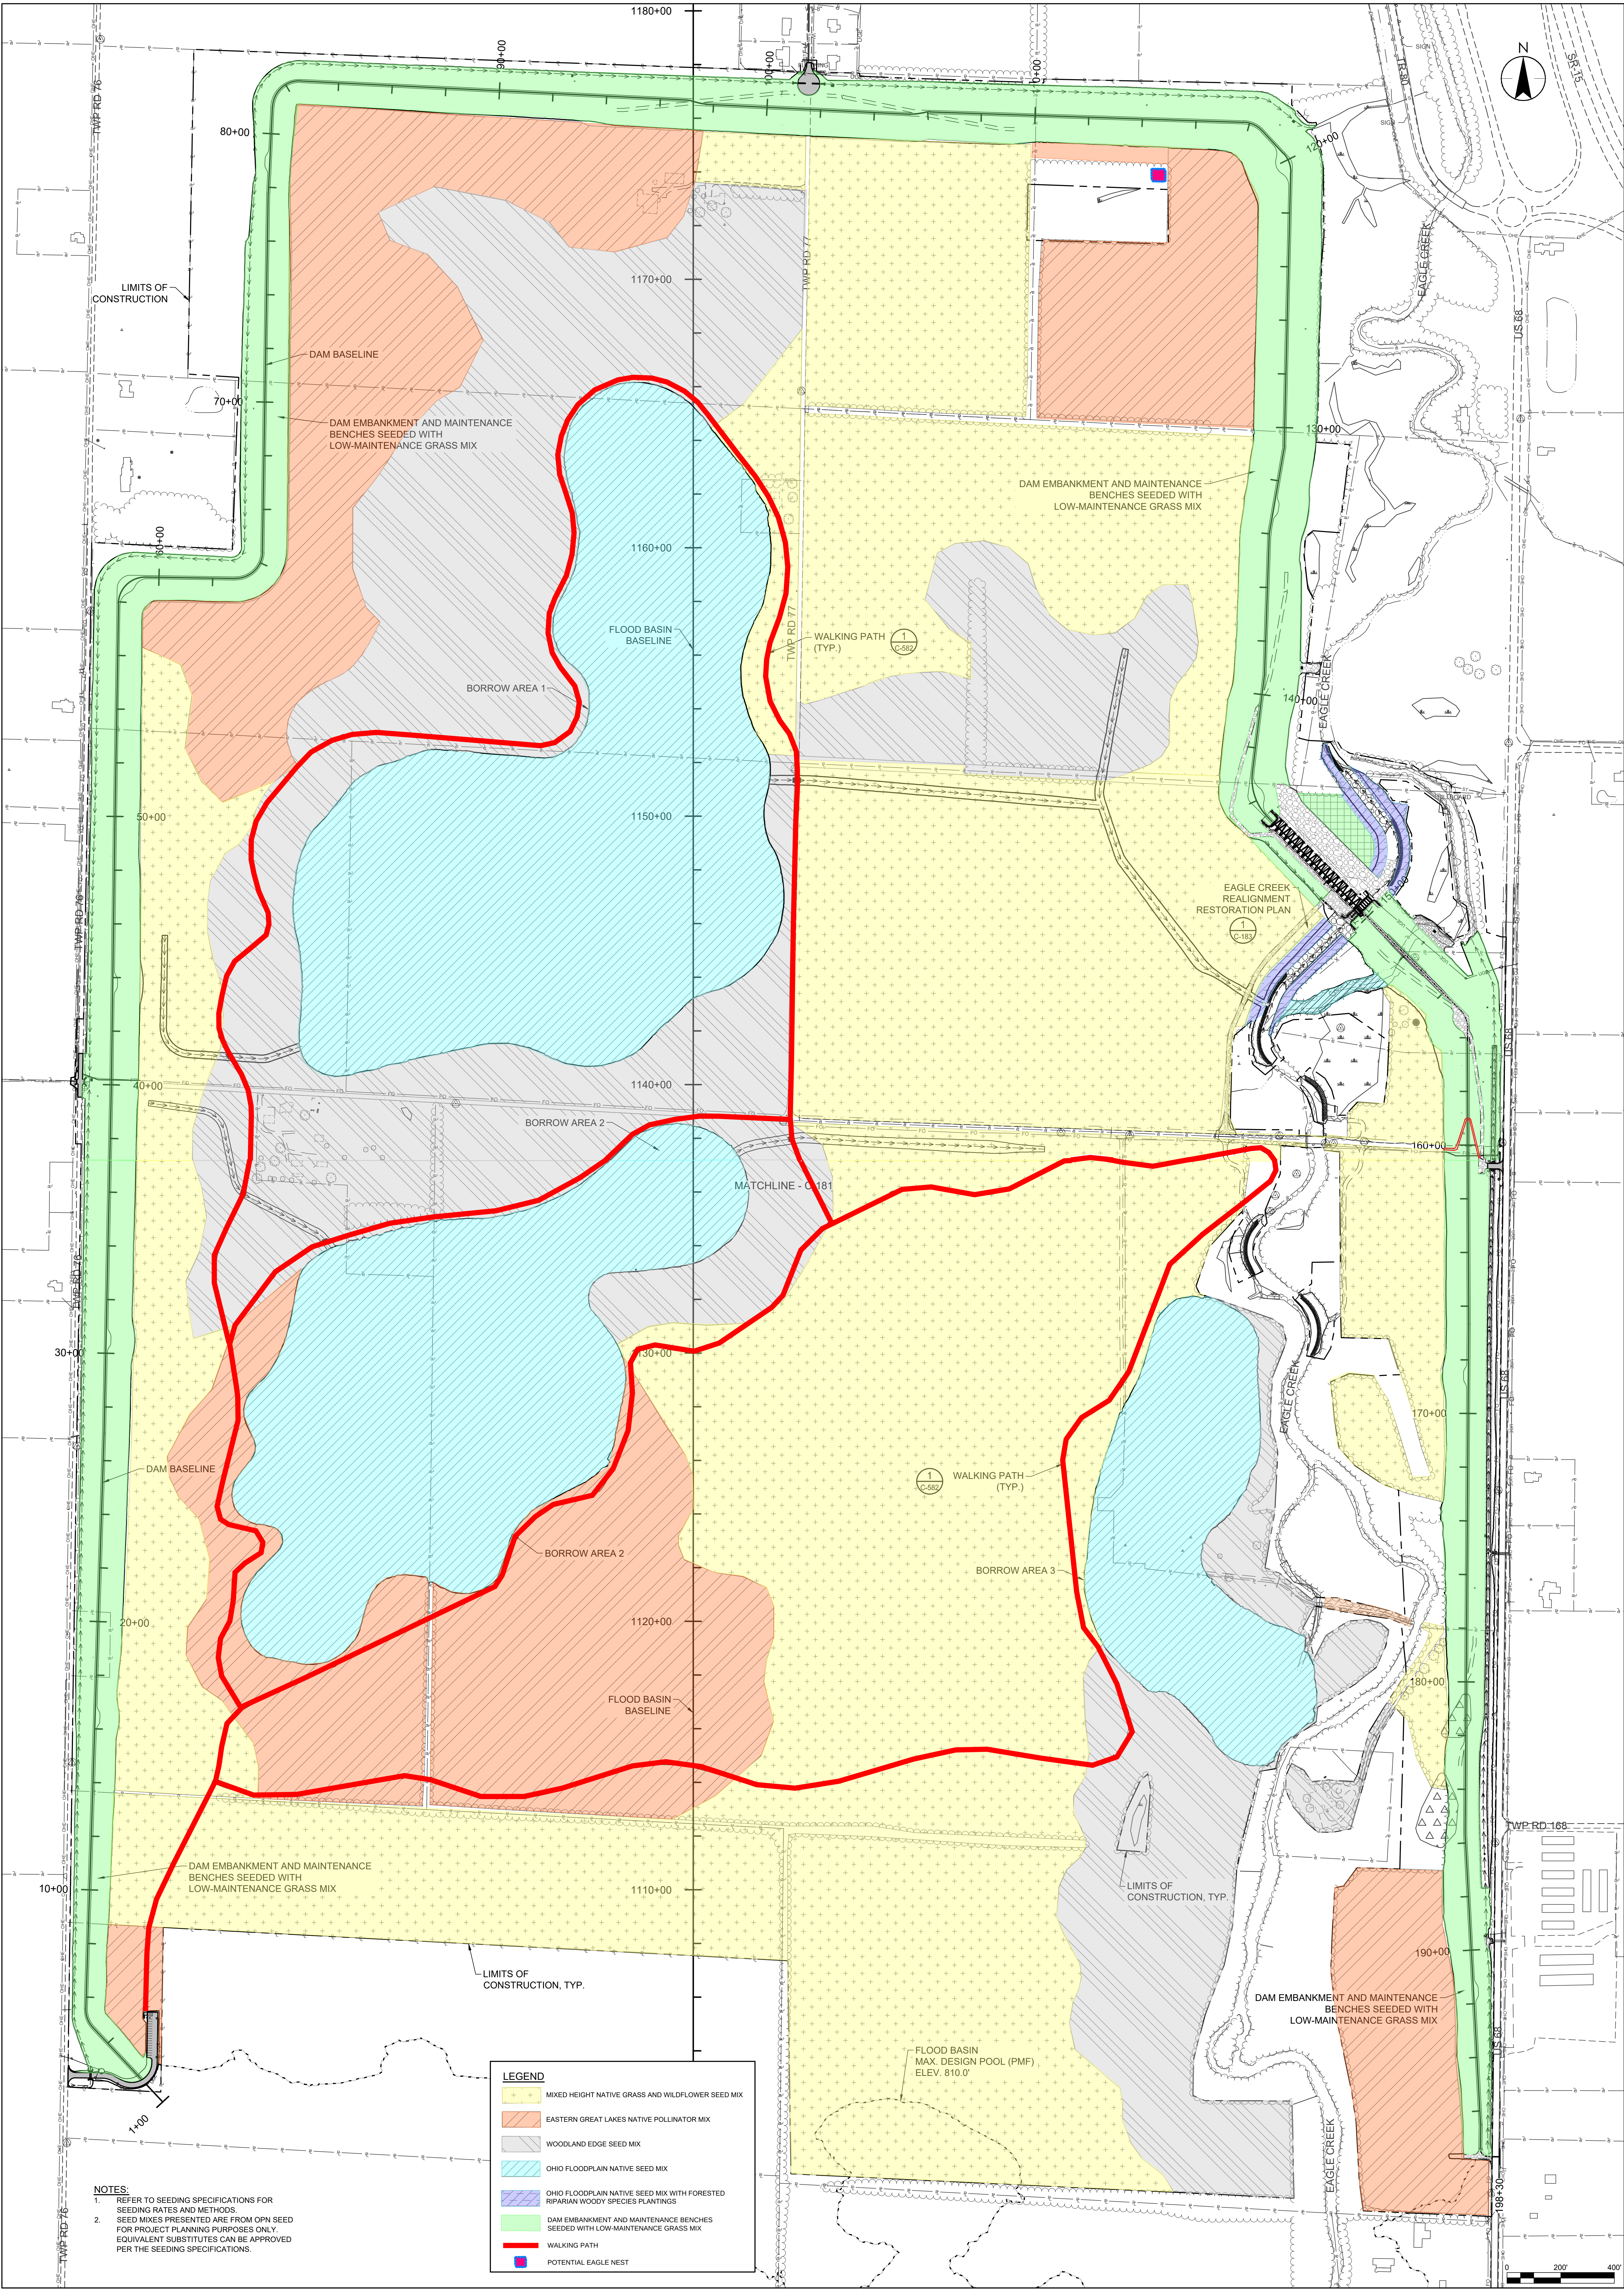

NOTES:
1. REFER TO SEEDING SPECIFICATIONS FOR SEEDING RATES AND METHODS.
2. SEED MIXES PRESENTED ARE FROM OPN SEED FOR PROJECT PLANNING PURPOSES ONLY. EQUIVALENT SUBSTITUTES CAN BE APPROVED PER THE SEEDING SPECIFICATIONS.

LEGEND

- MIXED HEIGHT NATIVE GRASS AND WILDFLOWER SEED MIX
- EASTERN GREAT LAKES NATIVE POLLINATOR MIX
- WOODLAND EDGE SEED MIX
- OHIO FLOODPLAIN NATIVE SEED MIX
- OHIO FLOODPLAIN NATIVE SEED MIX WITH FORESTED RIPARIAN WOODY SPECIES PLANTINGS
- DAM EMBANKMENT AND MAINTENANCE BENCHES SEED WITH LOW-MAINTENANCE GRASS MIX
- WALKING PATH
- POTENTIAL EAGLE NEST