



SIDE  
Interior design & architecture

Inside Kuwait

 [inside.design.kw](https://www.instagram.com/inside.design.kw)

 +96569062779

Inside Saudi

 [inside.design.sa](https://www.instagram.com/inside.design.sa)

 +966502676495

Inside UAE

 [inside.design.uae](https://www.instagram.com/inside.design.uae)

 +971502910848

Inside Oman , Qatar

 [inside.design.qa](https://www.instagram.com/inside.design.qa)

 +96898226143

 [www.inside-kw.com](http://www.inside-kw.com)

AMER MOHAMMAD  
FOUNDER & CHAIRMAN



MUHANNAD ALSHAHEEN  
FOUNDER & CHAIRMAN



ARCH. GHARAM MESTO  
ARCHITECT MANAGER (KUWAIT)



ZAIN KHALIL  
DESIGN MANAGER ( DUBAI )



ARCH. SANAA MOHAMMAD  
ARCHITECT MANAGER (DUBAI)



TAMMAM AKKARI  
DESIGN MANAGER ( Qatar - Oman )



IBRAHIM MOHAMMAD  
GENERAL MANAGER



ARCH. ZIAD WATFE  
INTERIOR DESIGN DIRECTOR



MOHAMMAD ALABULLAH ALSHEHAB  
DESIGN MANAGER ( Saudi Arabia )

INSIDE  
TEAM

CONSTRUCTION

-----



Aicha Elhasnaoui  
CEO



Mohammad Ismael  
Project Manager



Ahmad Najeh  
Project Manager



Ibrahim Khalil  
Sales Manager



Nazim Abdulaziz  
Quality Eng




Munna Shaik  
Foreman




Kumar Oppoturo  
Foreman



Ghassan Aljaber  
Lighting Dep.Manager

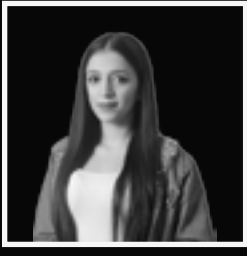


Rose Ahmad  
Pricing

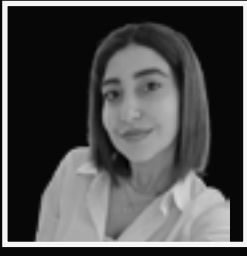

Rasha Alaboud  
BOO

SHOP DRAWING

-----

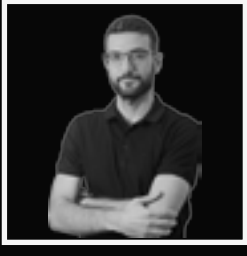


Elian Alawad  
Shop Drawing  
Dep.Manager




Sarah Salamoni



Aya Drdr

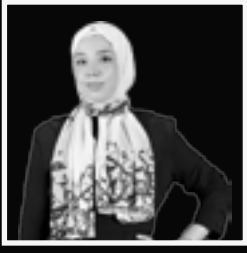

Hala Isbir

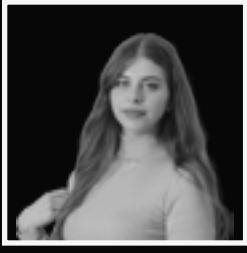

Rita kamariah



Nadim Haydar



Nada Alabboud



Kamel Alnaem



Asma Kousa



Rahaf Alahmad



Maha Mousa



Venus Asaad



Rawan Ibrahim



Aya Alhamoud



Nora Saber



Joana Daboul



Sarah Alsahli



Zeina Alatasi



Leen Hamoud

INTERIOR DESIGN

-----



Maya Hajjo  
Design Dep.Manager



Rahaf Dabdob



Alaa Alhamwi



Ebtisam Alhamwi



Amjad Alkassab



Bayan Deebie



Zeina Rstom



Majd Barakat



Raghad Bstani



Jenan Yacoub



George Kousa



Yara Zammar



Raghad Khalil



Rand Mansour



Majd Mohammad



Haima Dabab



Aya Shamma



Bayan Shamma



Rana Al-yaseen




EZ Khzam



Farah Tolaimat




Josiphine Bitar

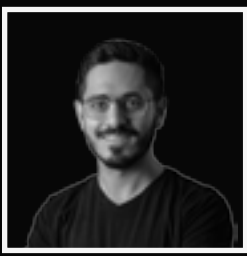

Mores Al-agraa




Rahaf Atassi

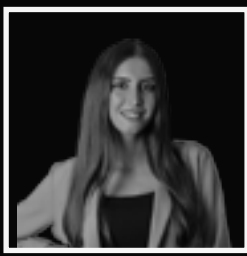


Rama Khadouj



Shaza Fouite

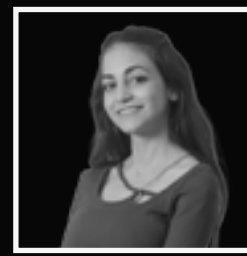


Hadeel Deeb

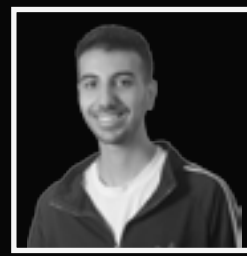

Abboud Abboud




Jessica Kassab

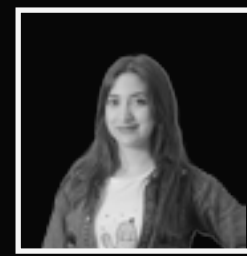

Sandra Saeed



Aline Shahda

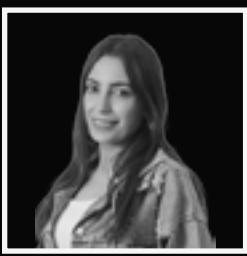


Rima Darwish



Marah Ghali



Maria Alsameer

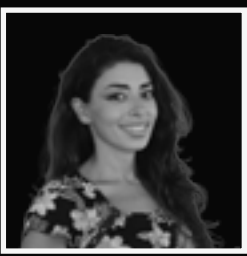

Nour Horani



Oula Nakoul



Reem Hoshima



Ahmad Tello



Aya Sahlol




Ghena Hamdoush



Sama Saleh



Julia Mansour

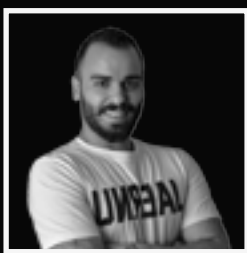

Karam Merhej



Mais Horia



Osama Ghosen

CIVIL ENGINEERING

-----



Seba Alyousef  
Civil Dep.Manager



Areej Ahmad



Sandy Salloum



Shafaq Khadour



Ola Khadour

GRAPHIC TEAM


-----



Katia Dabbas  
Team Manager



Jalal Nahhas

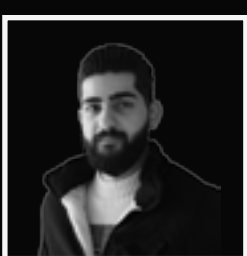

Ghanem Darbouli



Nataly Abboud



Alaa Alghazoul



Ghaleb Alqasmi



Anas Al-tawil

ACCOUNTING

-----



Maher Mohammad



Hana Kaba

# خدمات التصميم التجاري

- فريق مختص في كل الحلول للمشاريع التجارية ( مطعم , كافيه , صالون نسائي , نادي رياضي...إلخ) .
- شركتنا معتمدة في كل المولات والمجمعات ولدينا القدرة على تقديم مخططات موصفة حسب حاجة المول.
- السرعة في إنجاز التصميم الثلاثي الأبعاد والتعديل السريع.

STEP 1

STEP 2


STEP 3

# مراحل وخطوات العمل


# الإجتماع مع العميل

■ يتم أخذ تفاصيل الموقع  
■ زيارة الموقع و رفع قياسات دقيقة

# رسم مخطط 2D يحتوي على الفكرة المقترحة للموقع

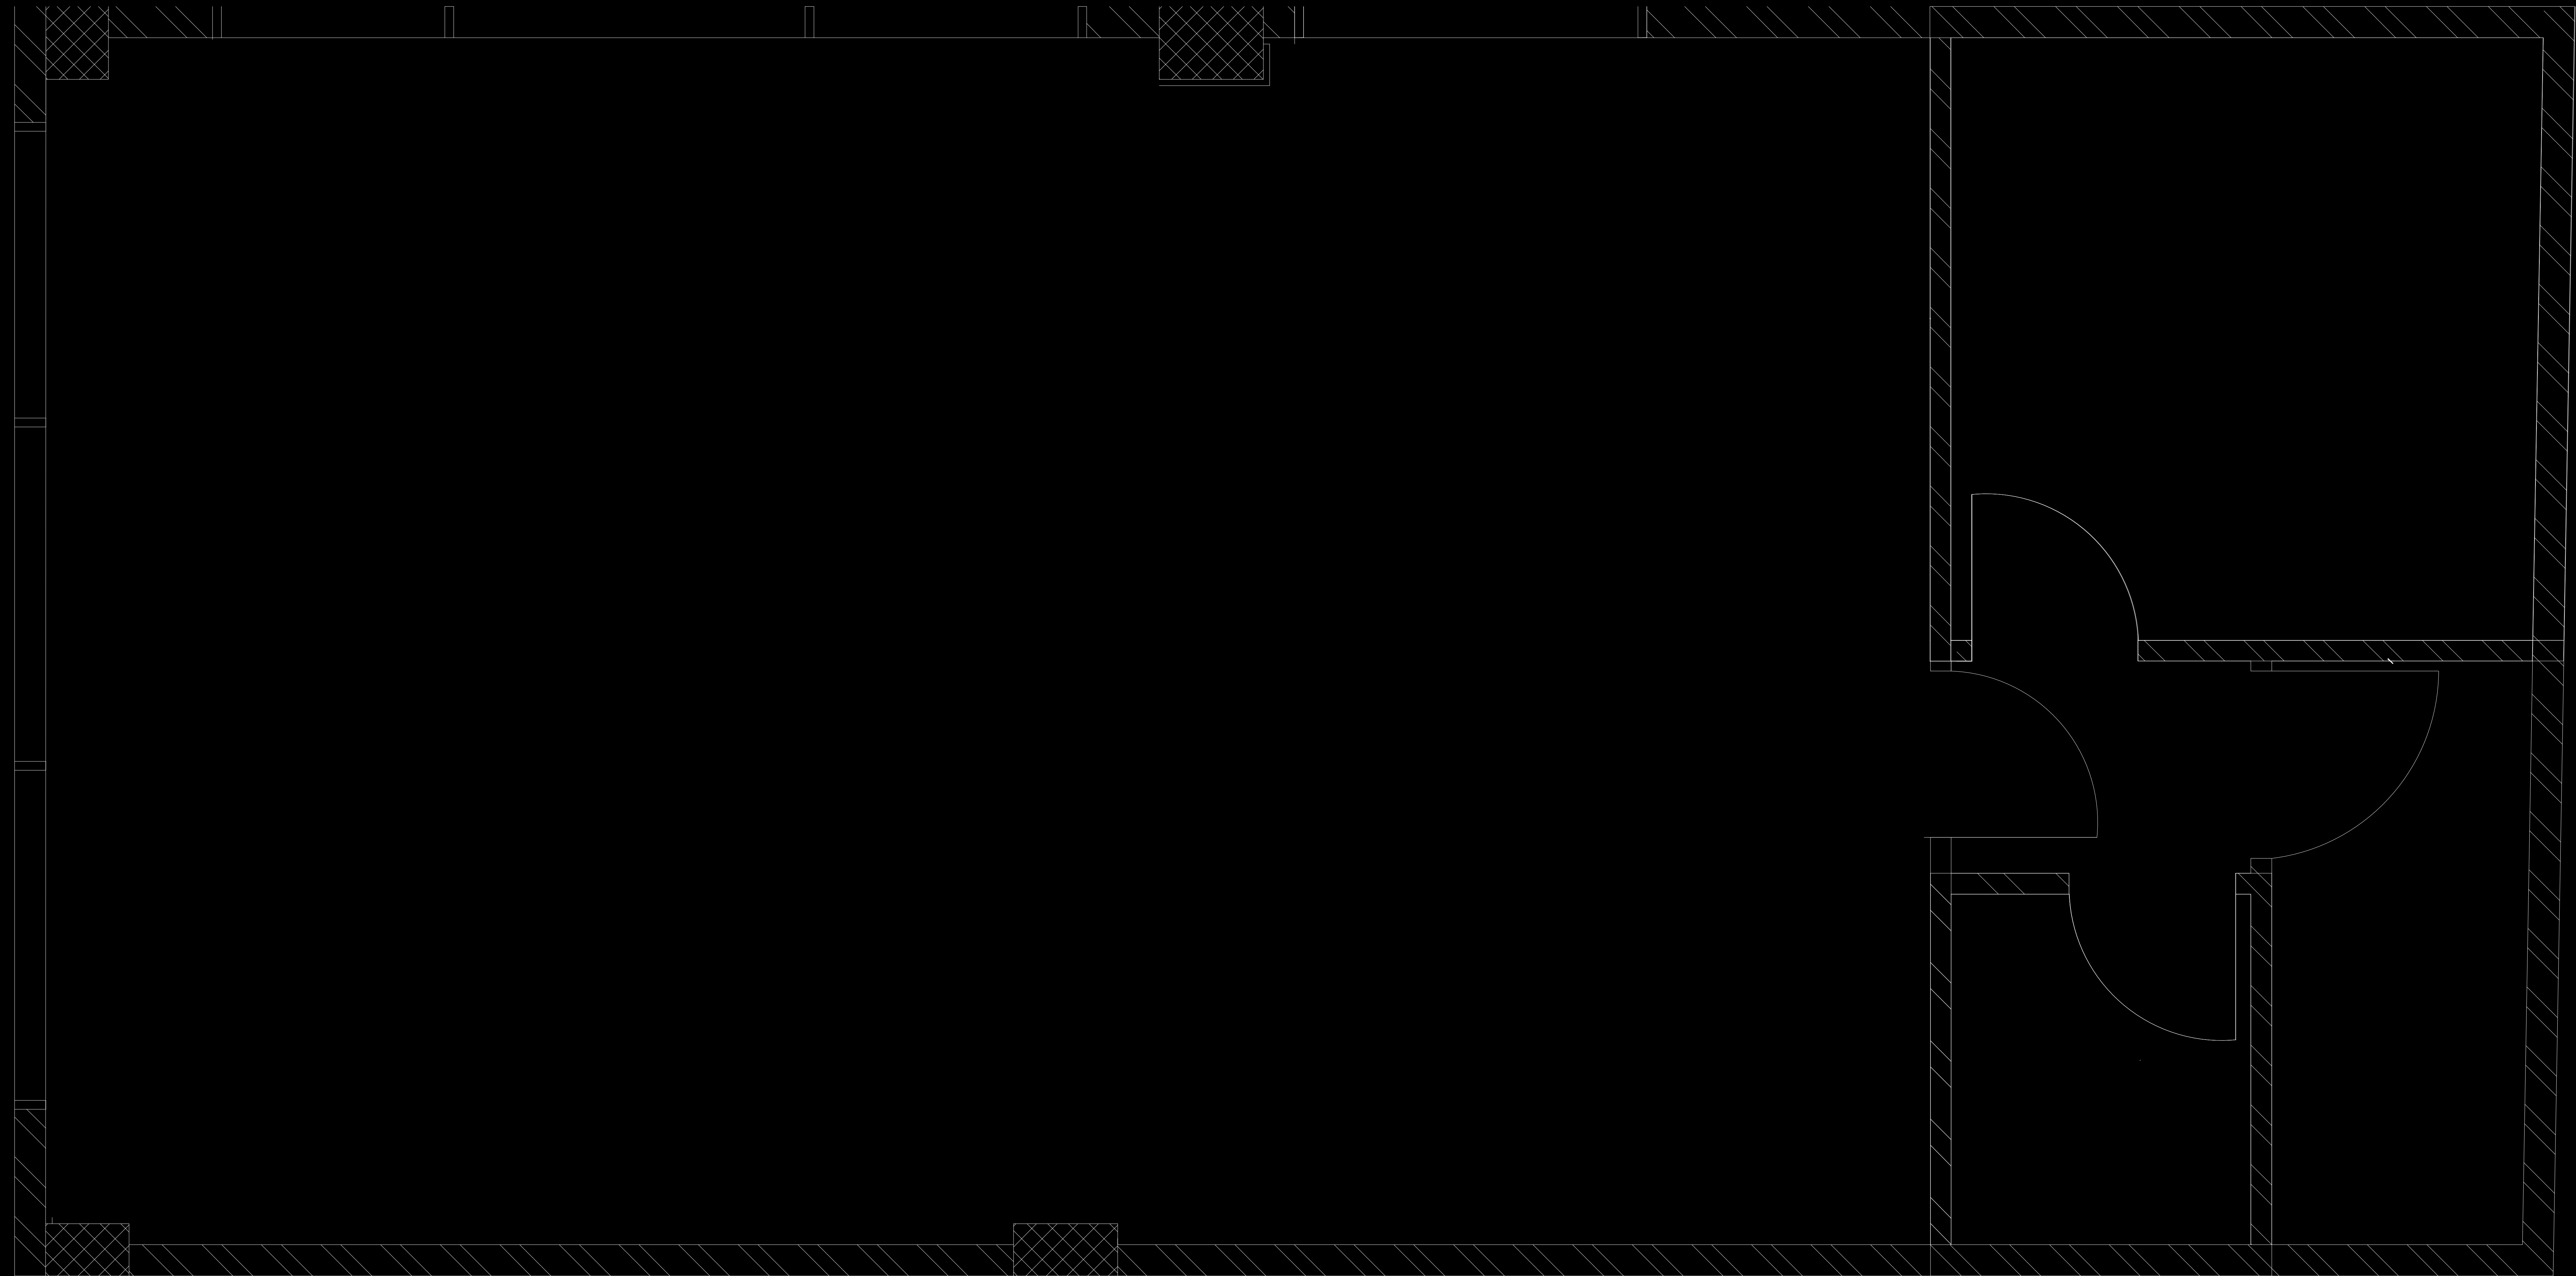

# مخطط توزيع الفرش

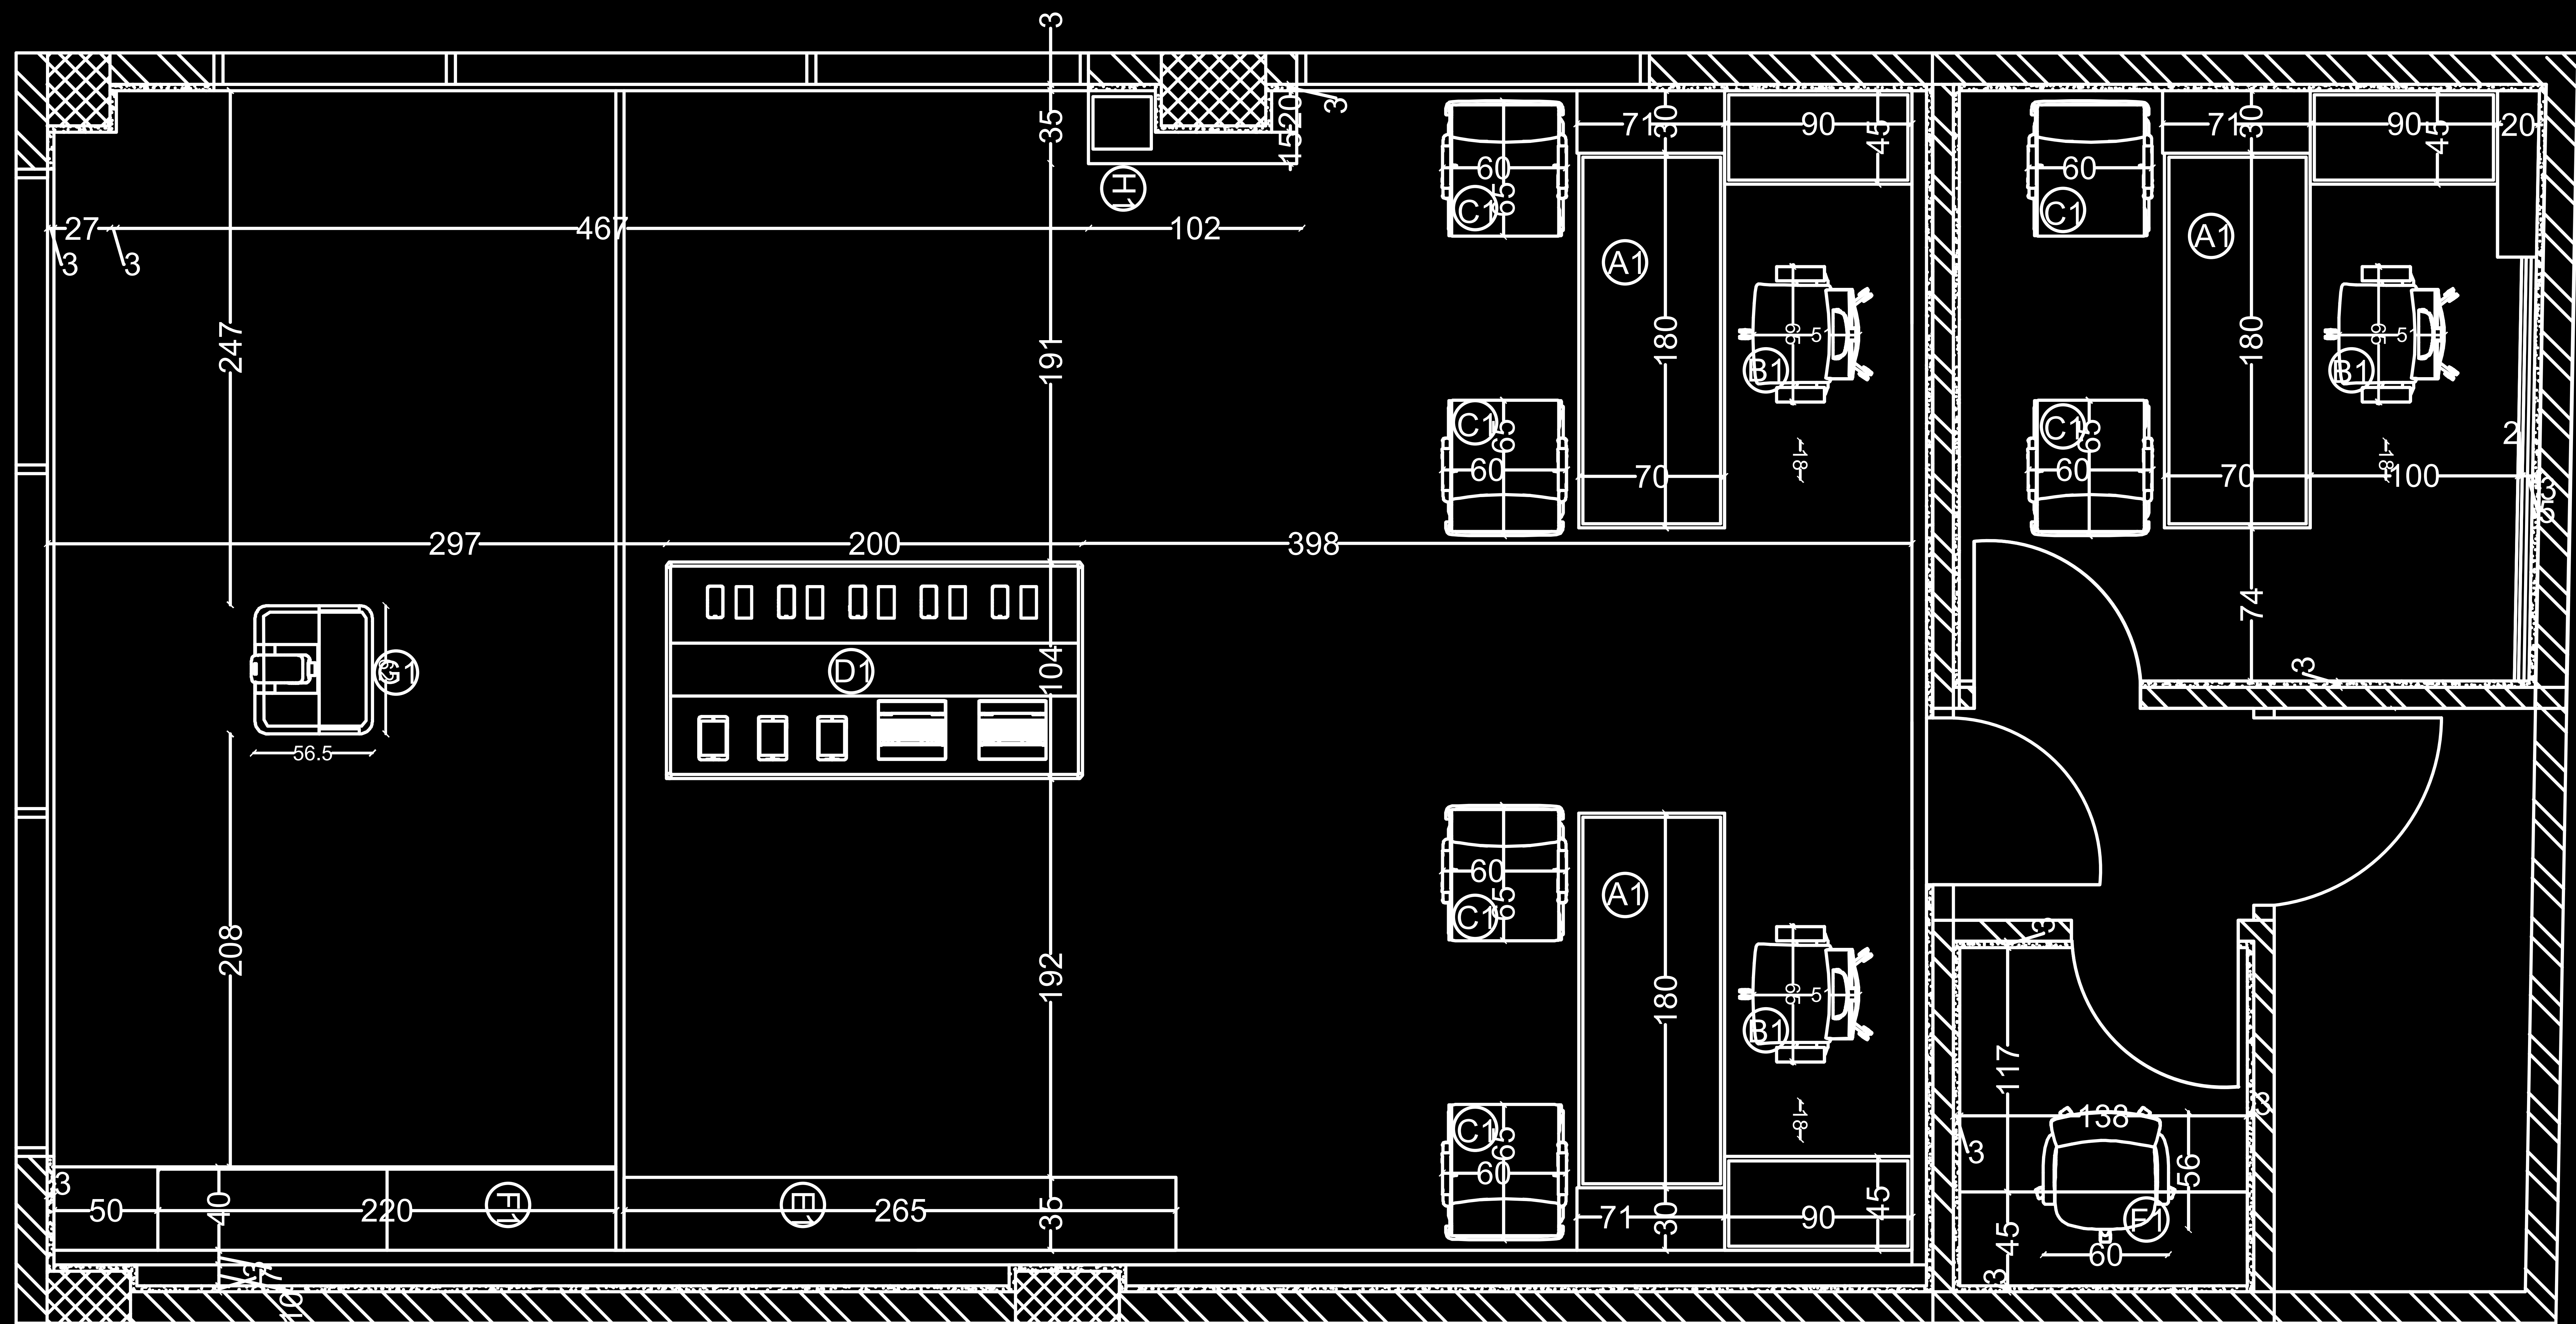













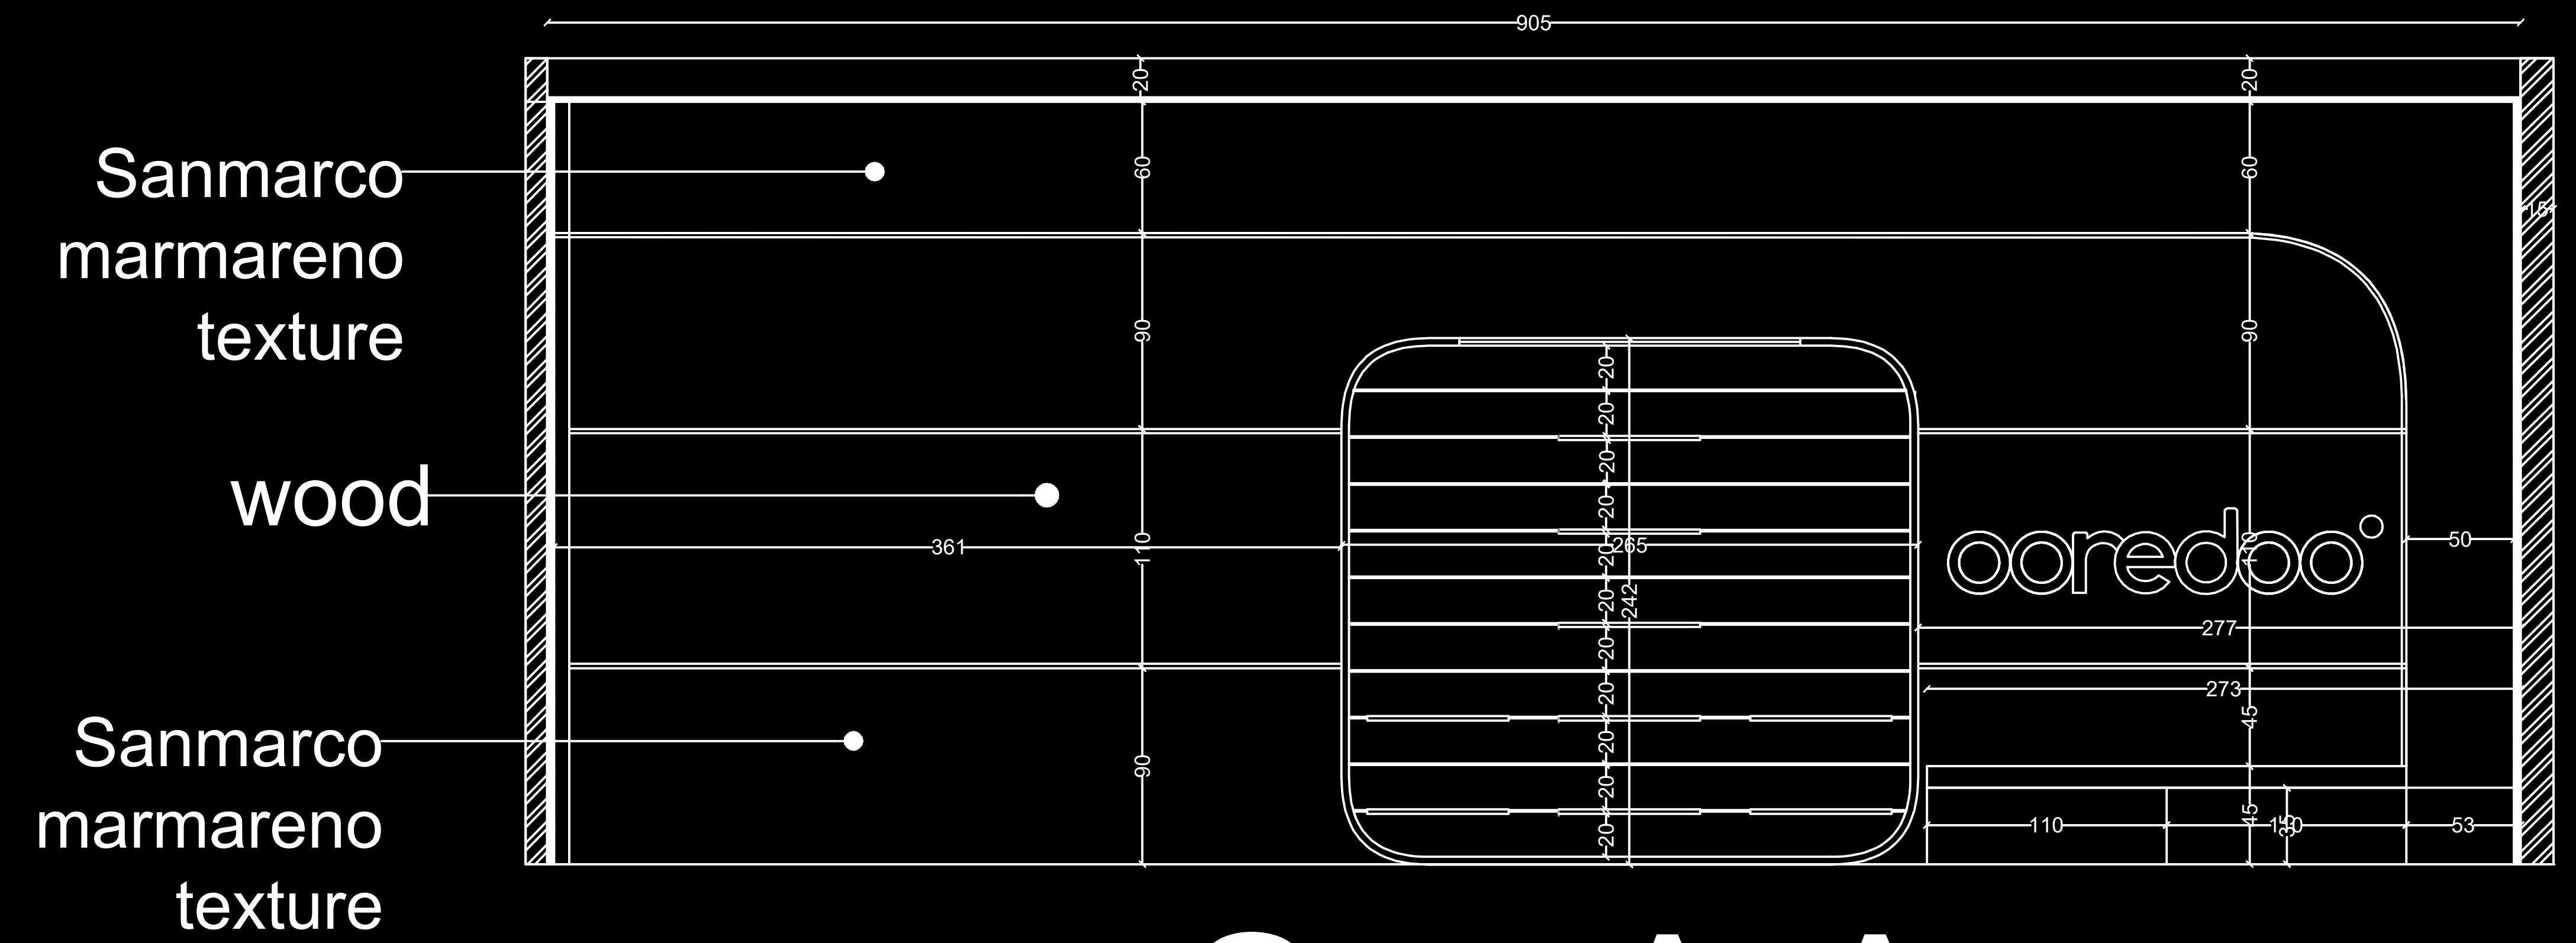

## Sec A-A

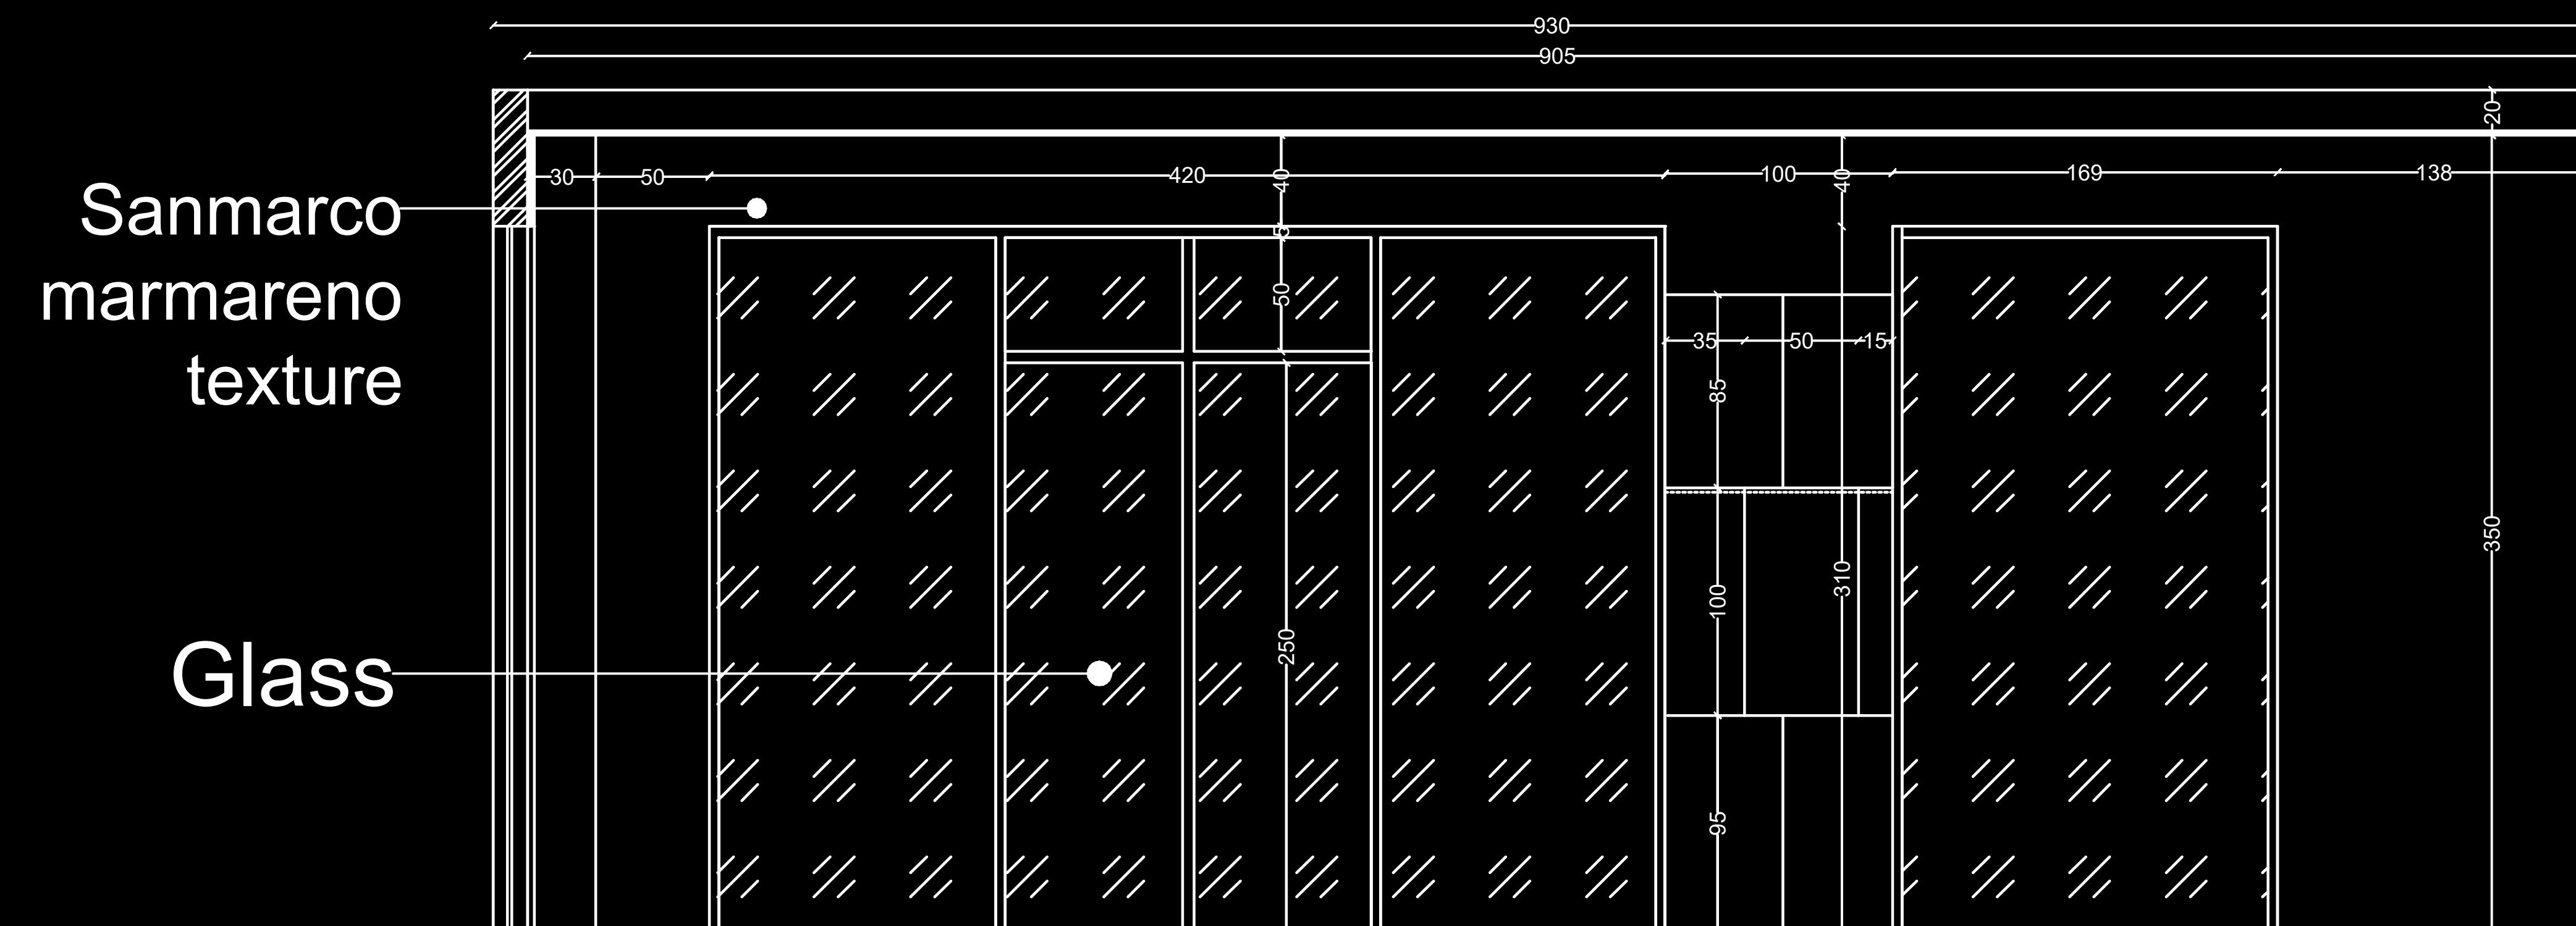





## Sec B-B



# تفاصيل الفرش




option 2 for display table

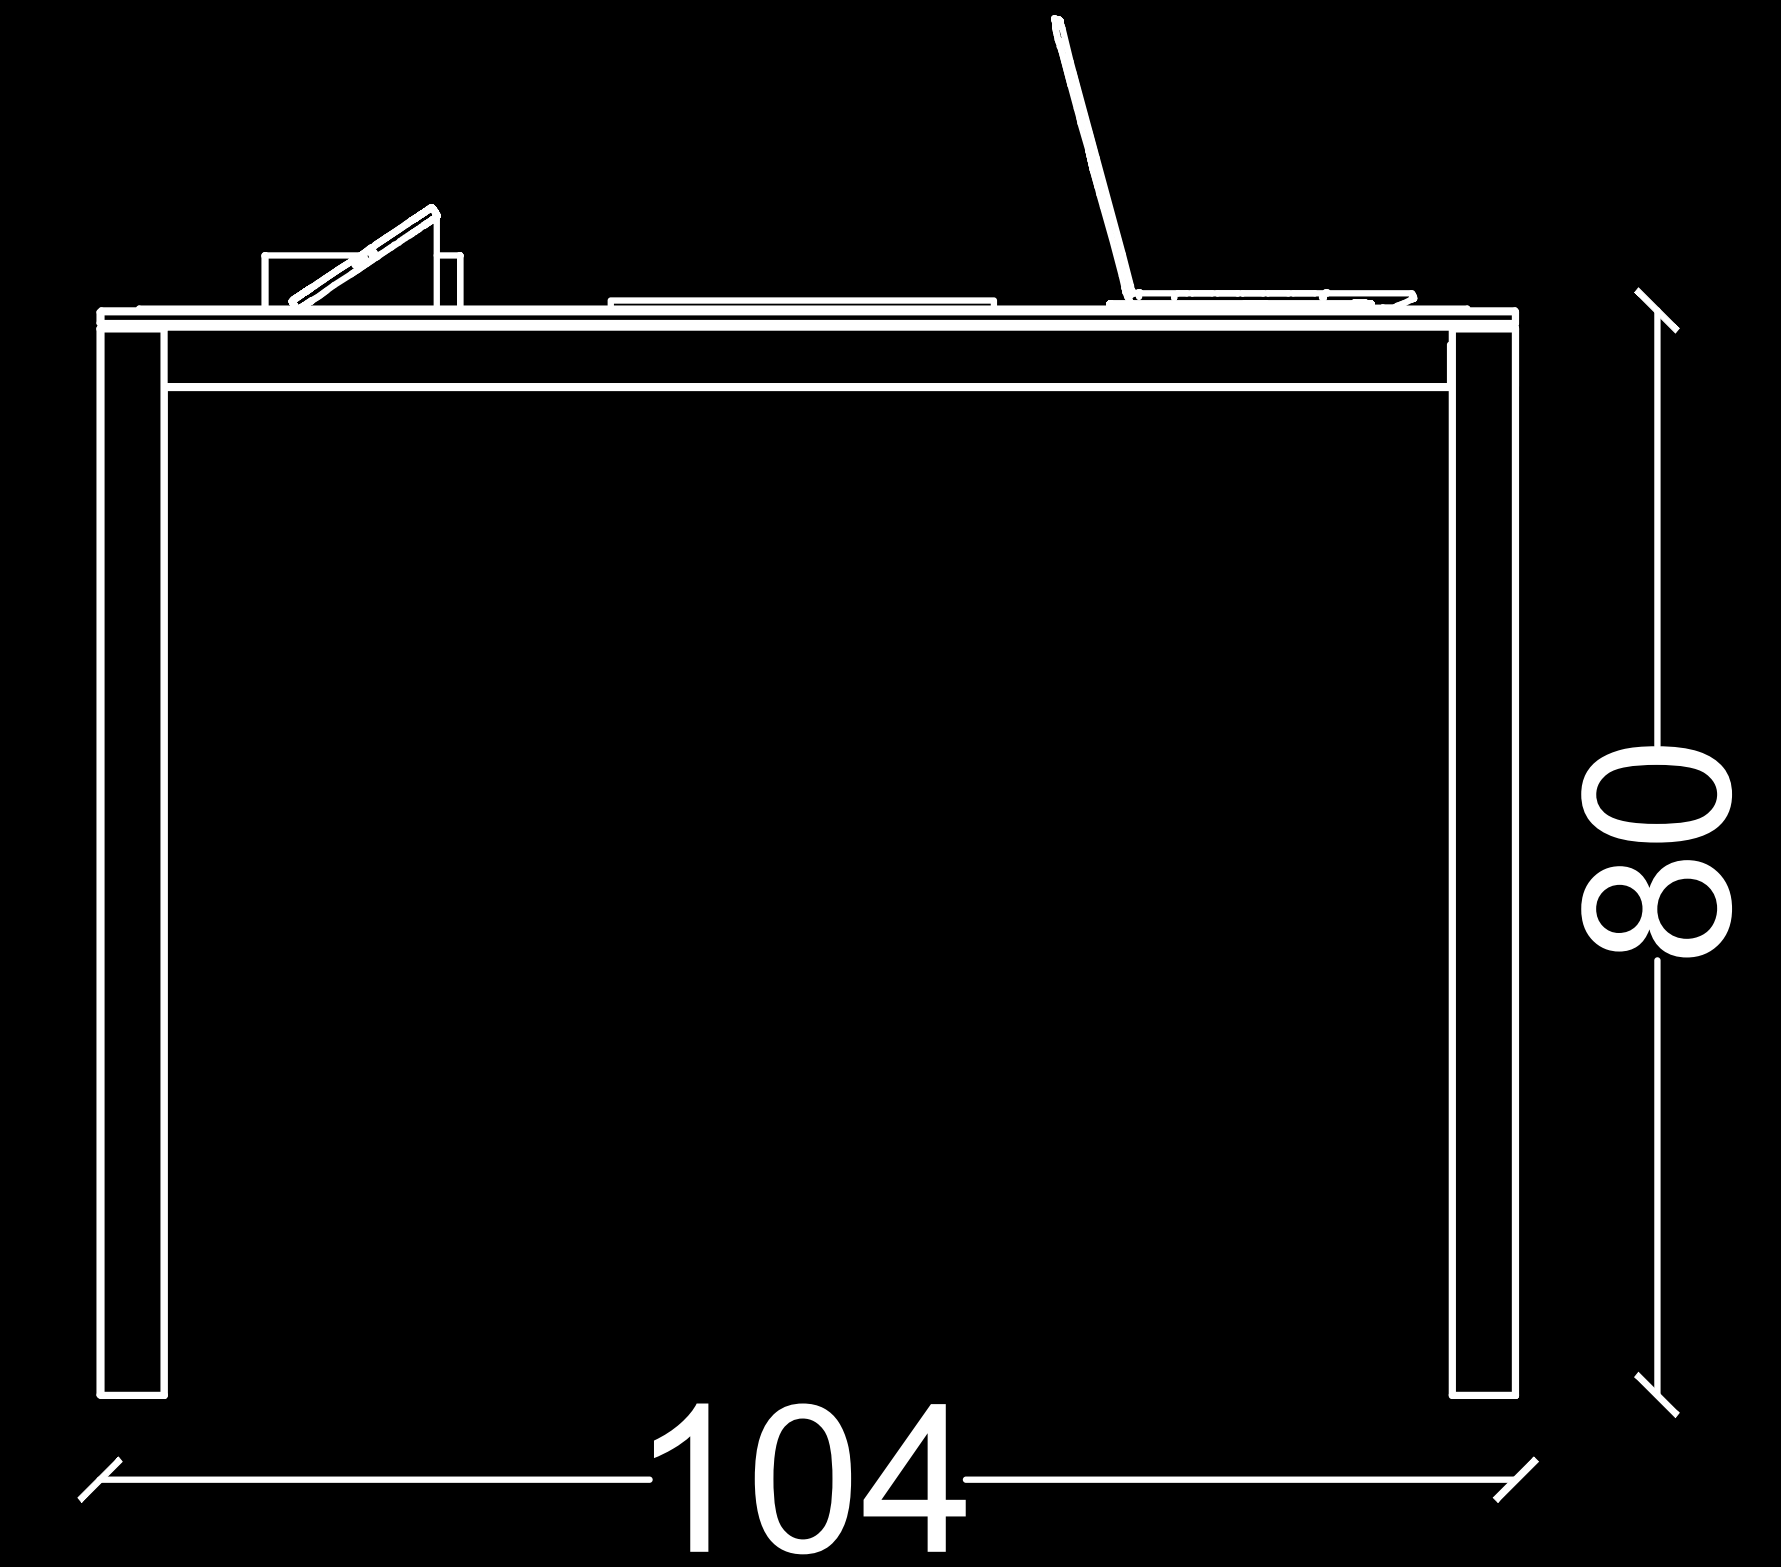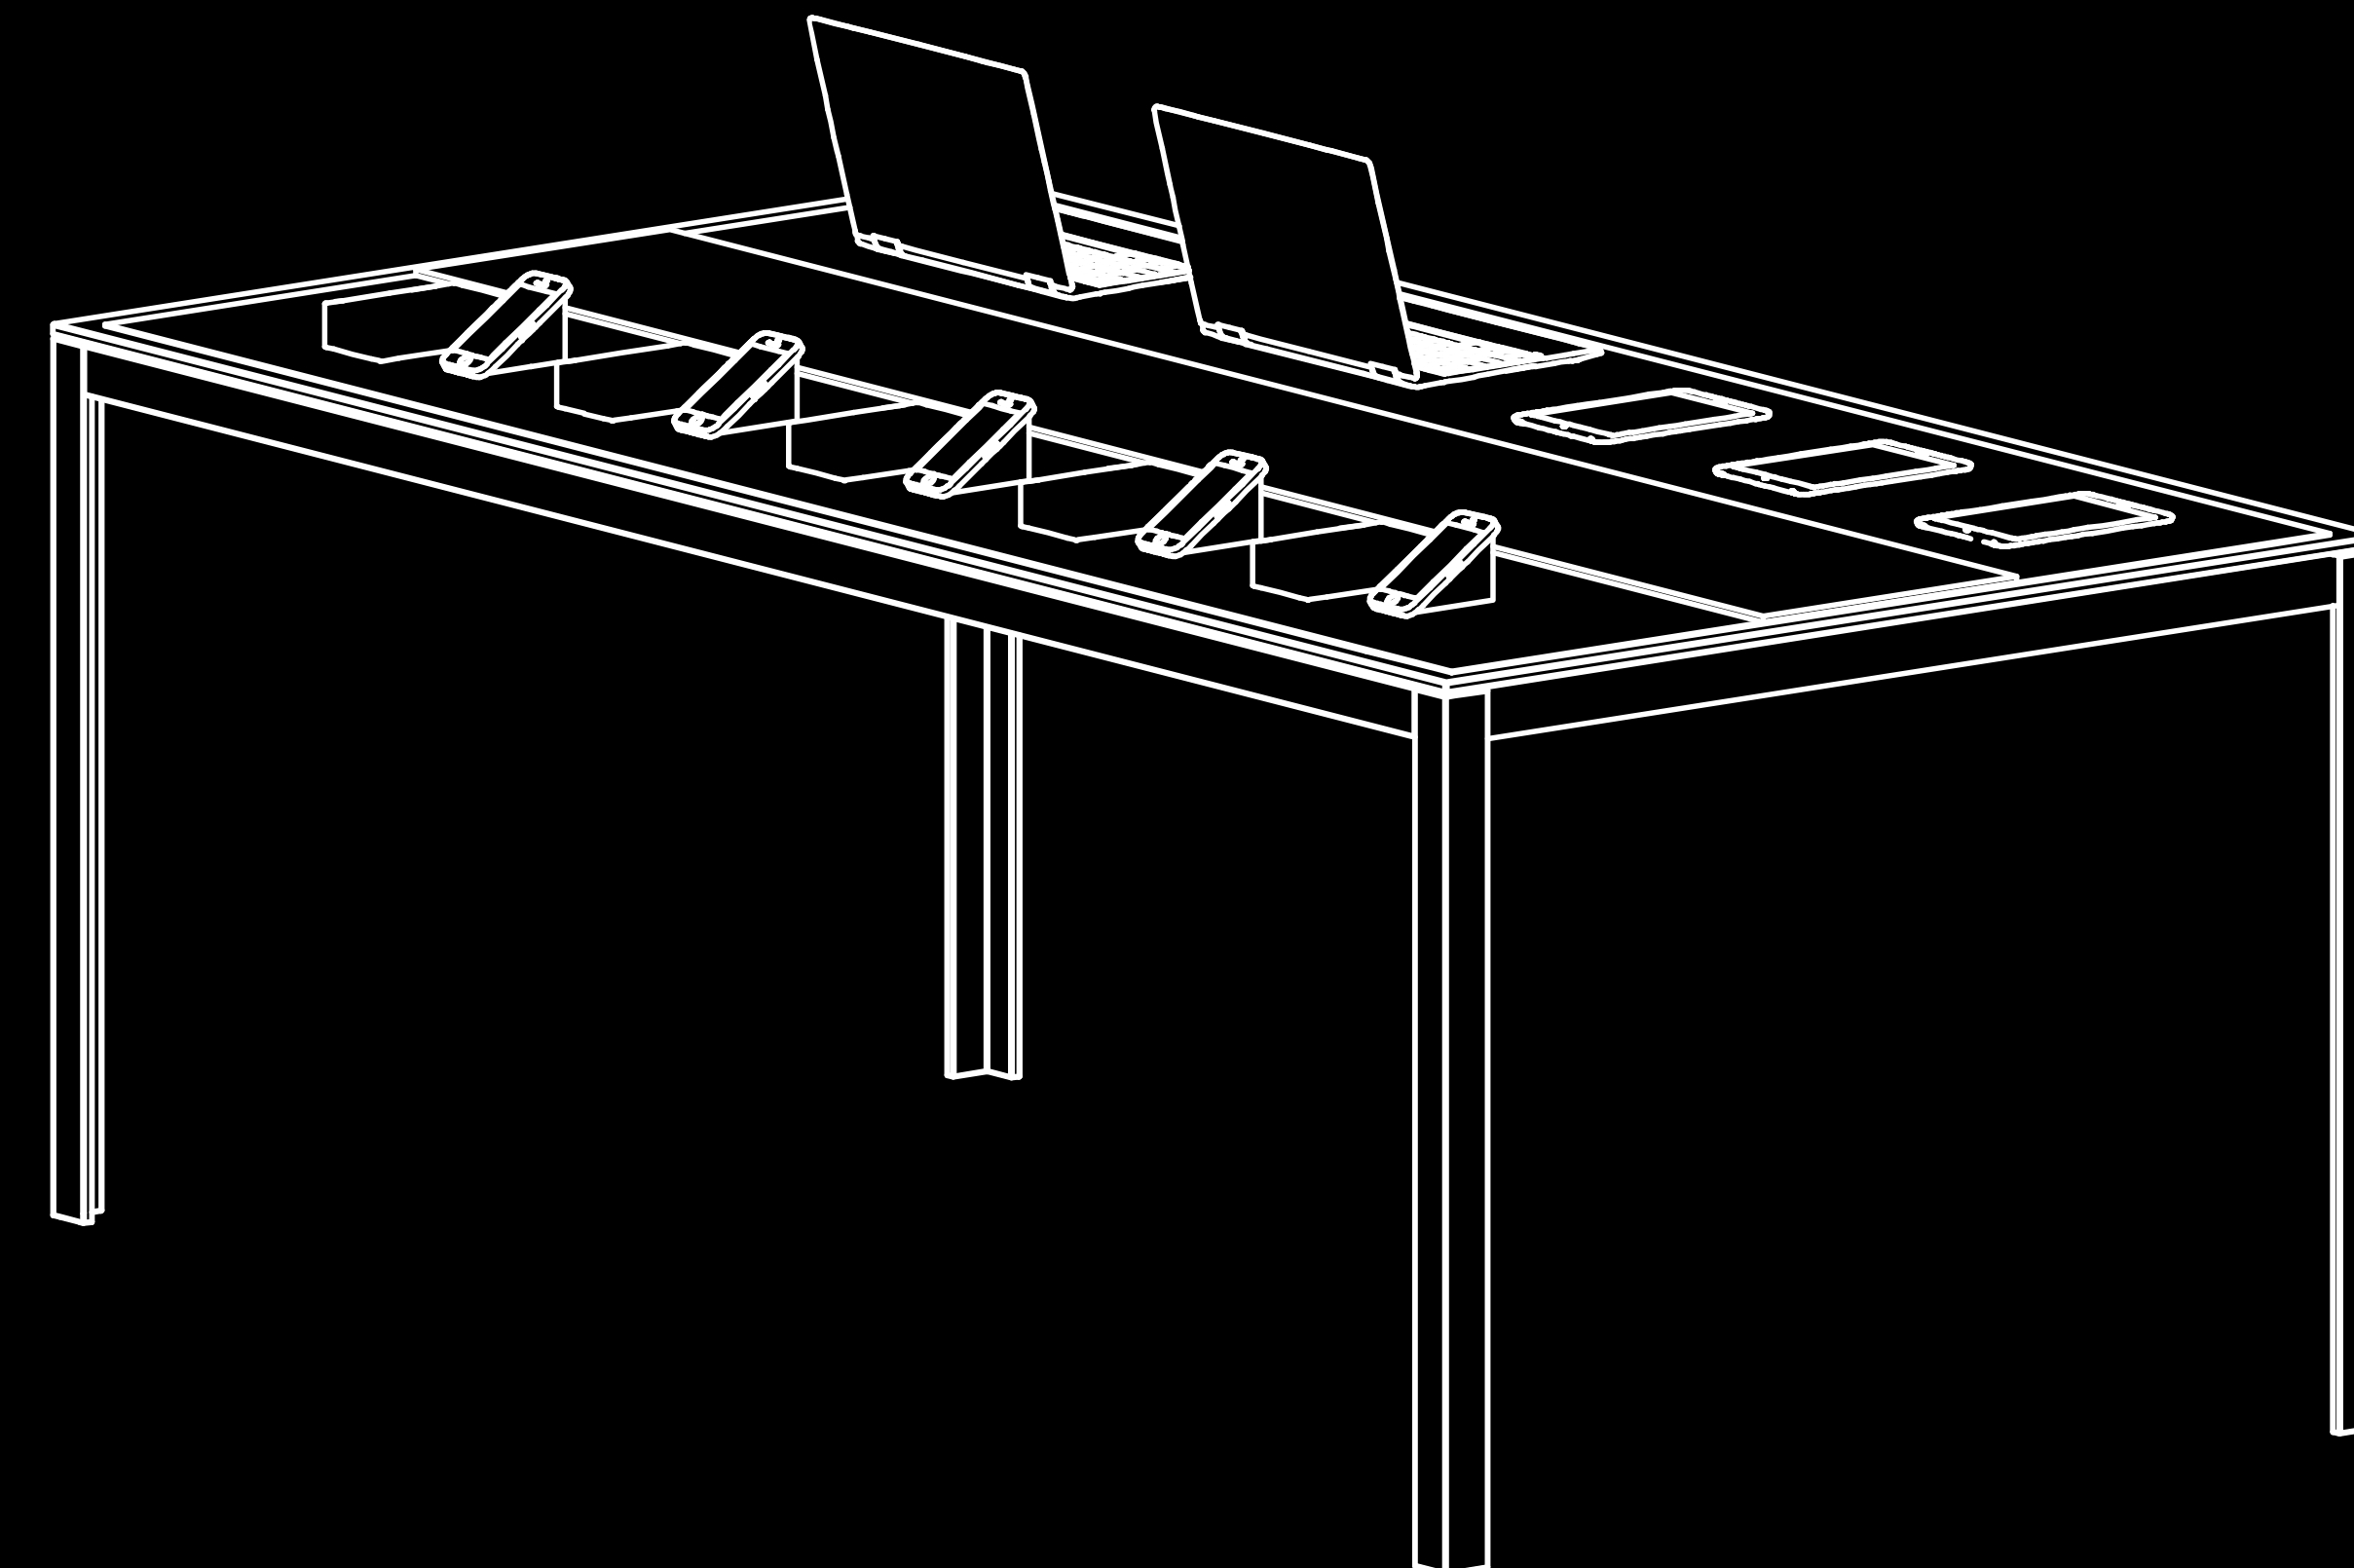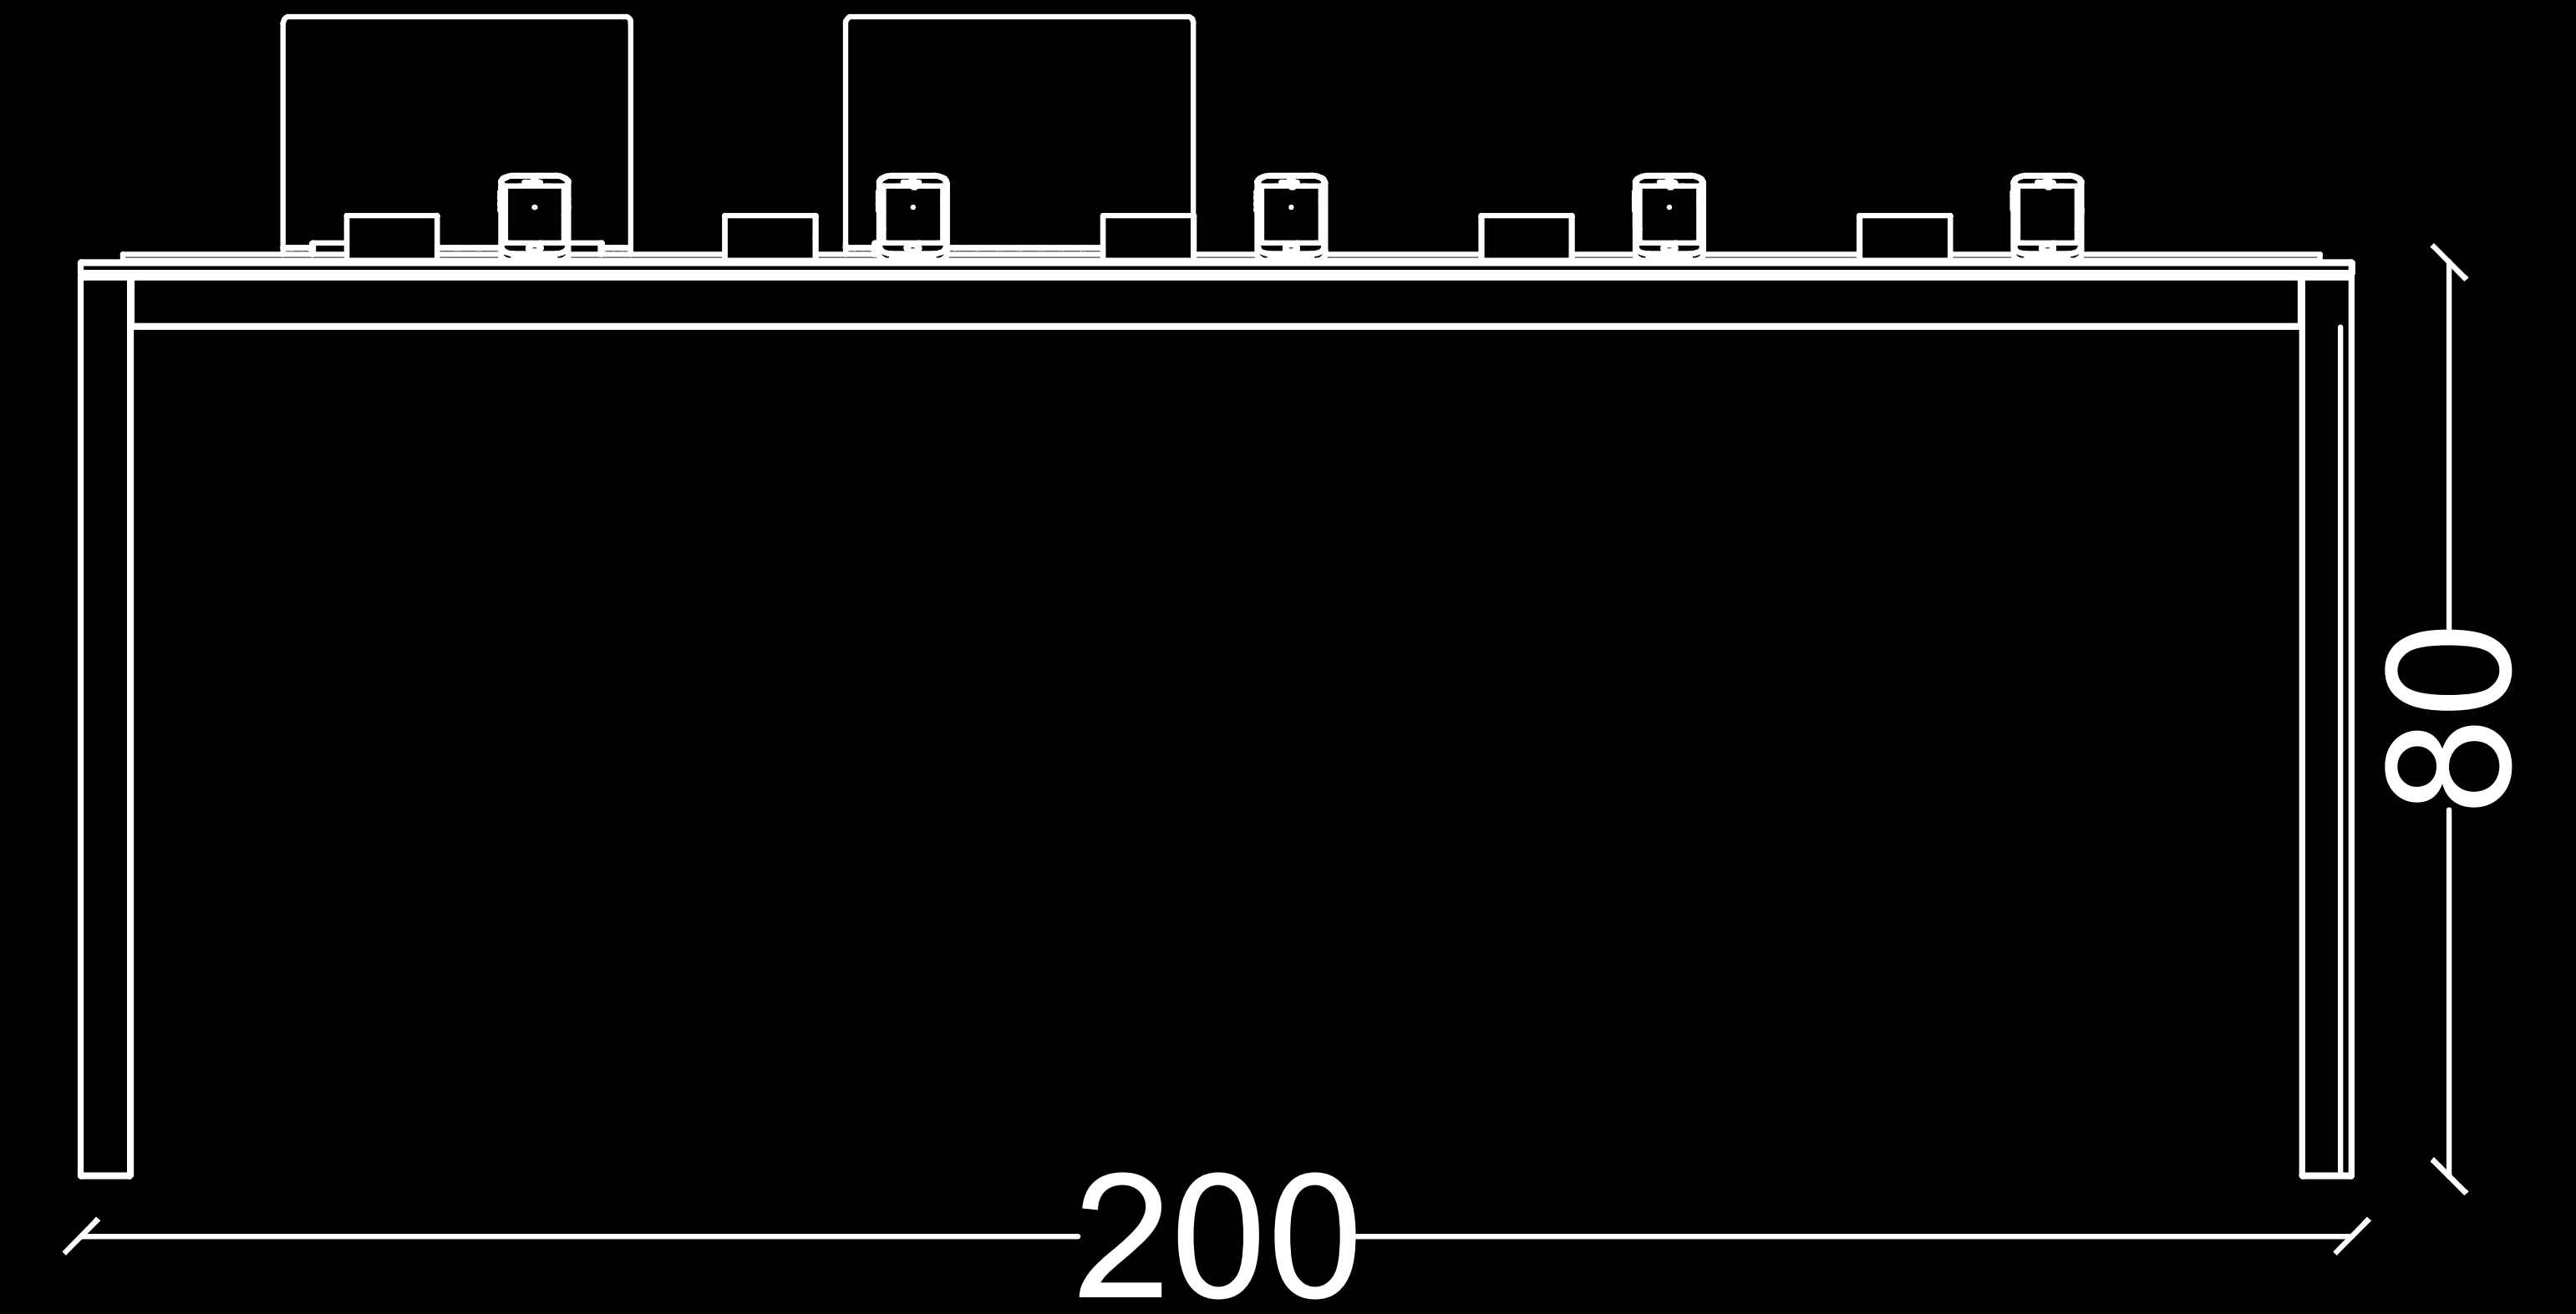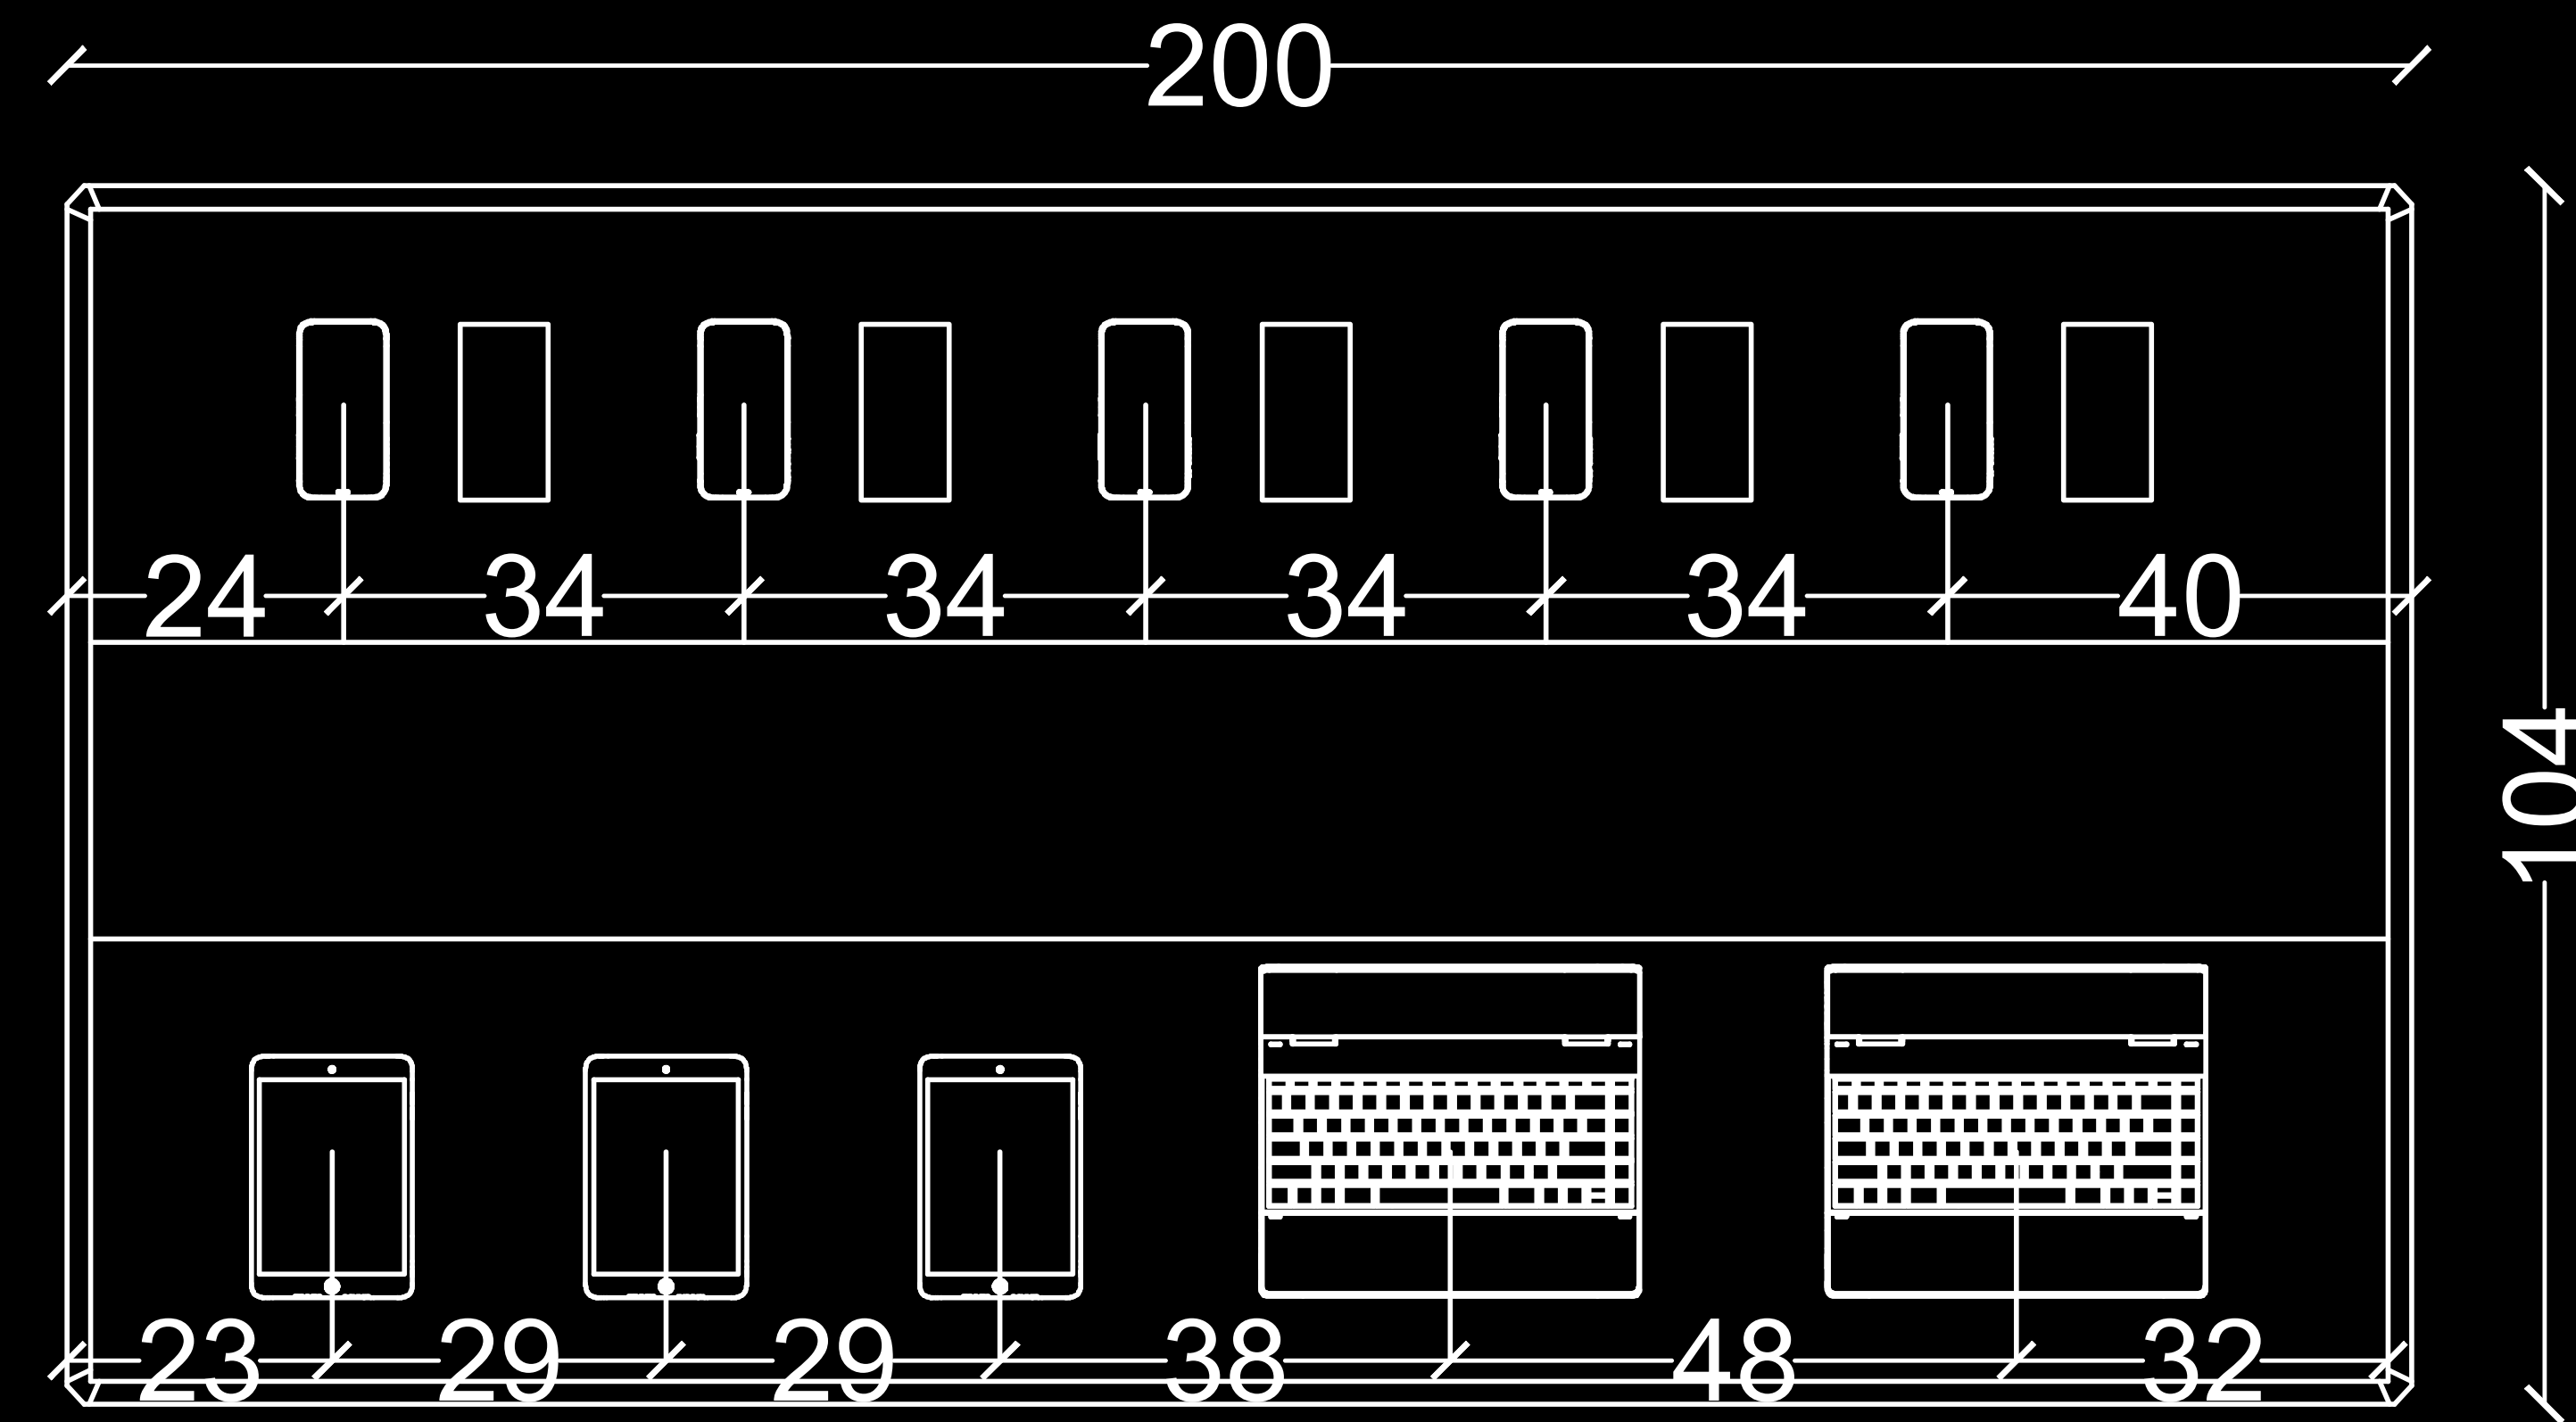


# إضاءة أسقف


| LEGEND                                                                            |      |                                          |
|-----------------------------------------------------------------------------------|------|------------------------------------------|
| CEILING                                                                           |      |                                          |
| SYMBOL                                                                            | CODE | DESCRIPTION                              |
|  | C1B  | SPOT LIGHT RECESSED IP20                 |
|  | C2A  | SERVICE LIGHT RECESSED [AFFORDABLE] IP20 |
|  | CL   | COVE LIGHT IP20                          |
|  | MGT  | MAGNETIC TRACK LIGHT IP20                |

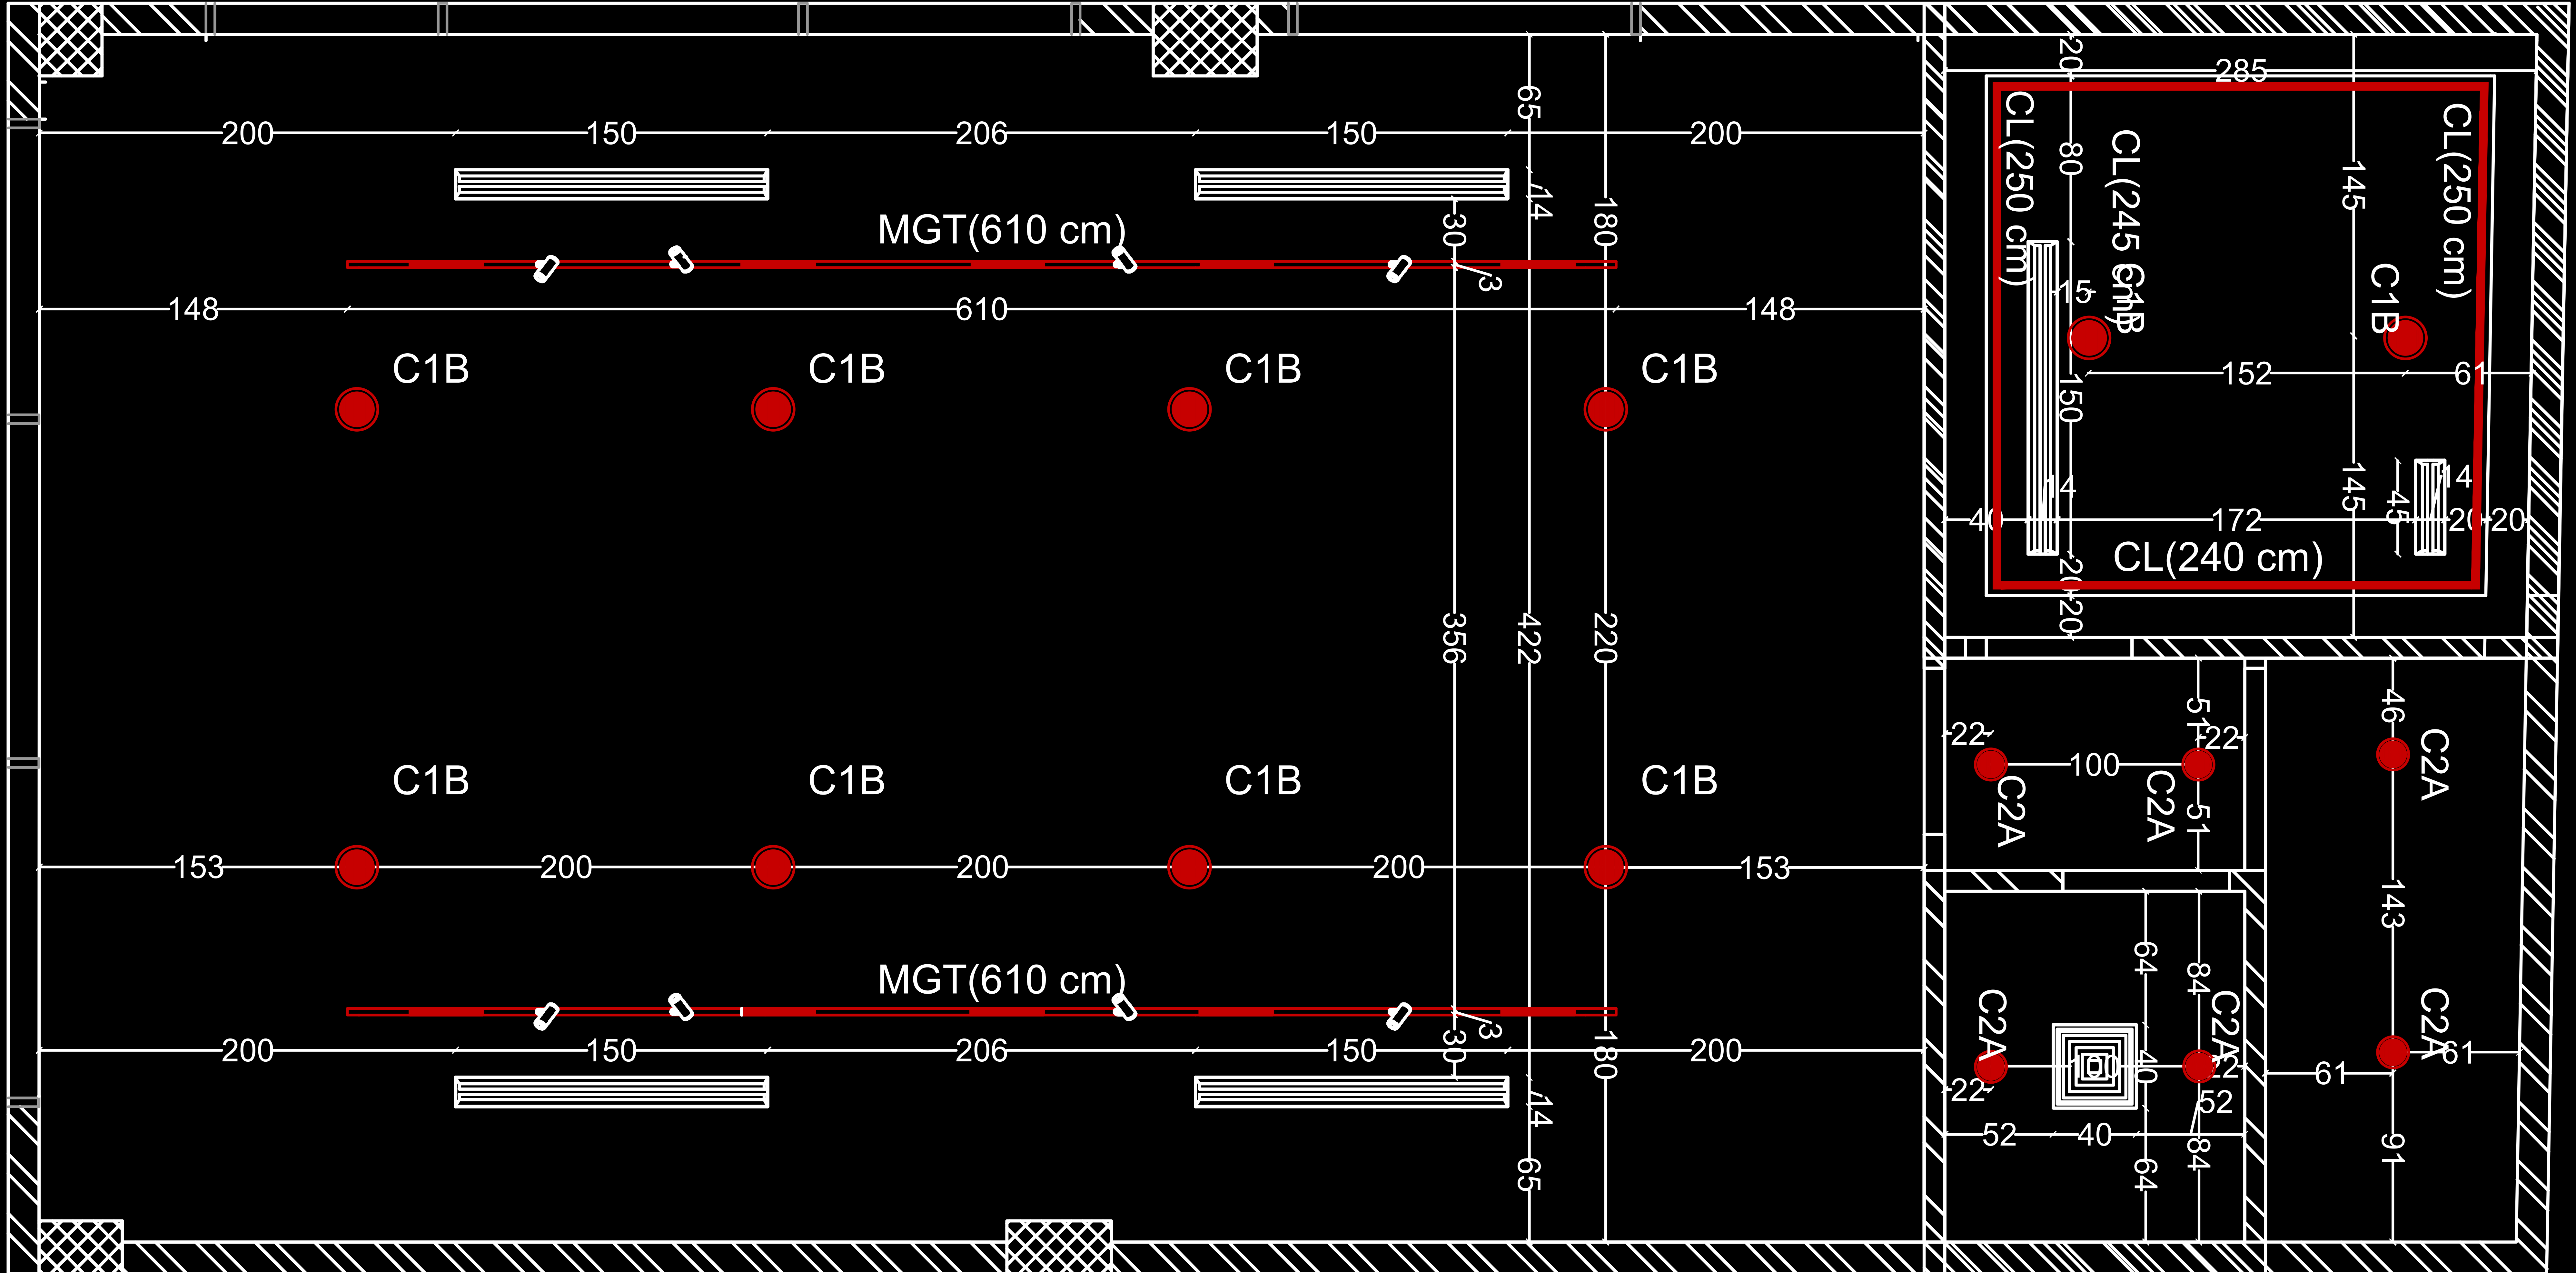

# إضاءة مخفية

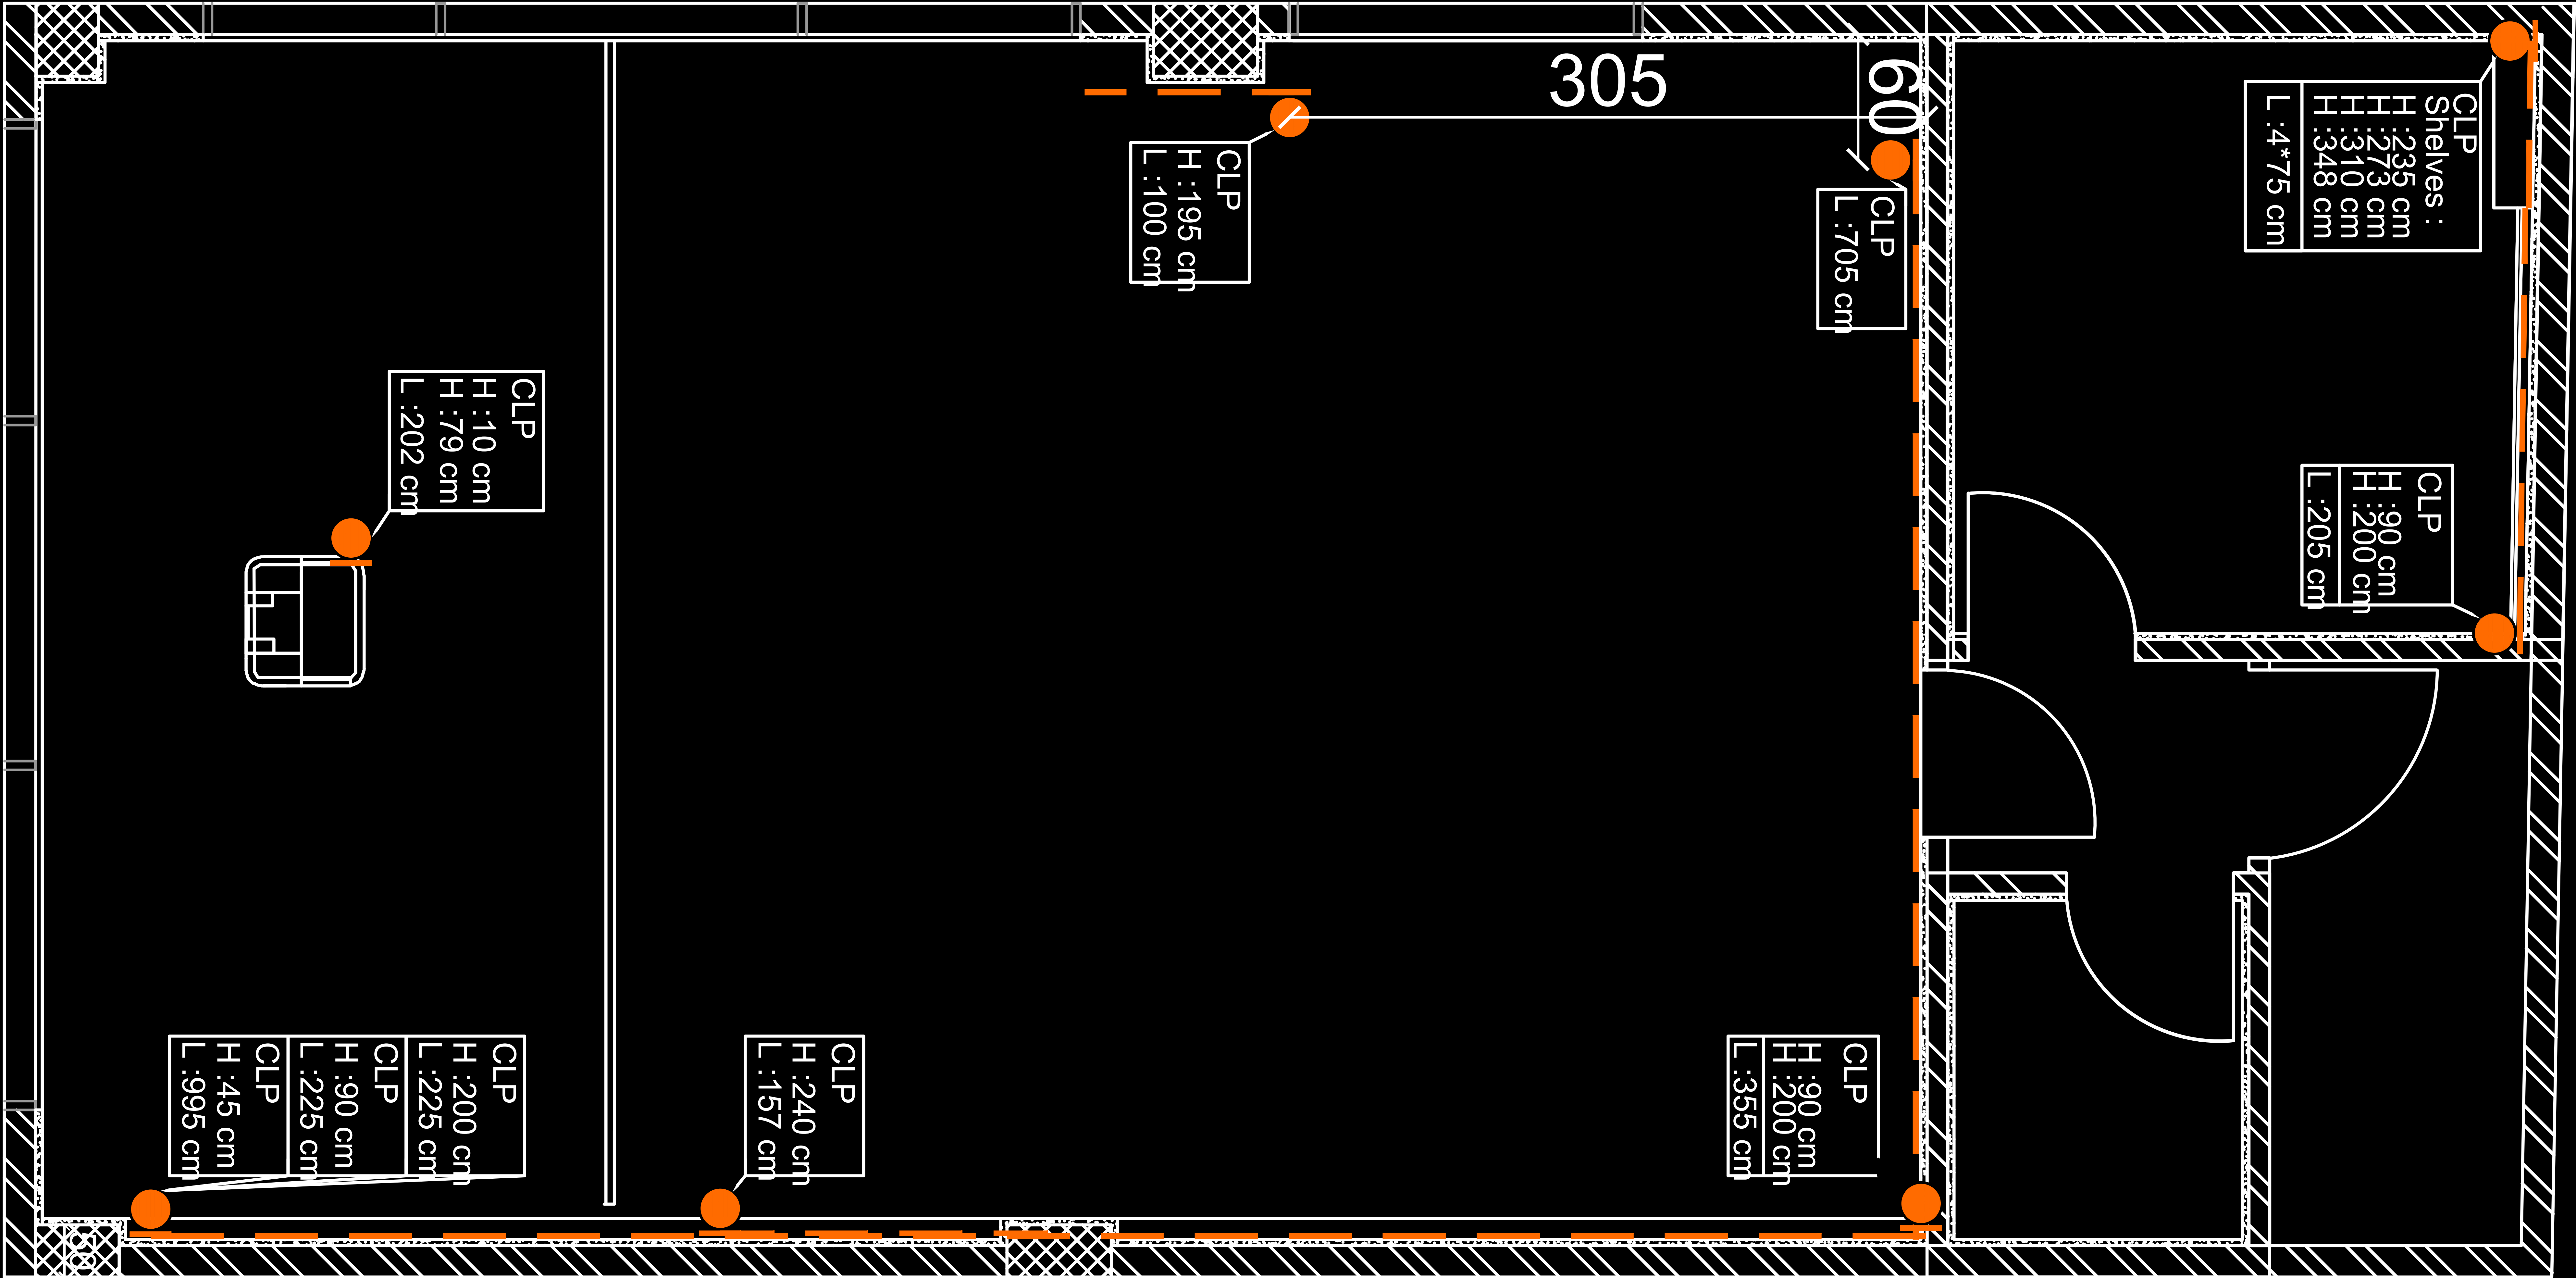


# مخطط بلکات

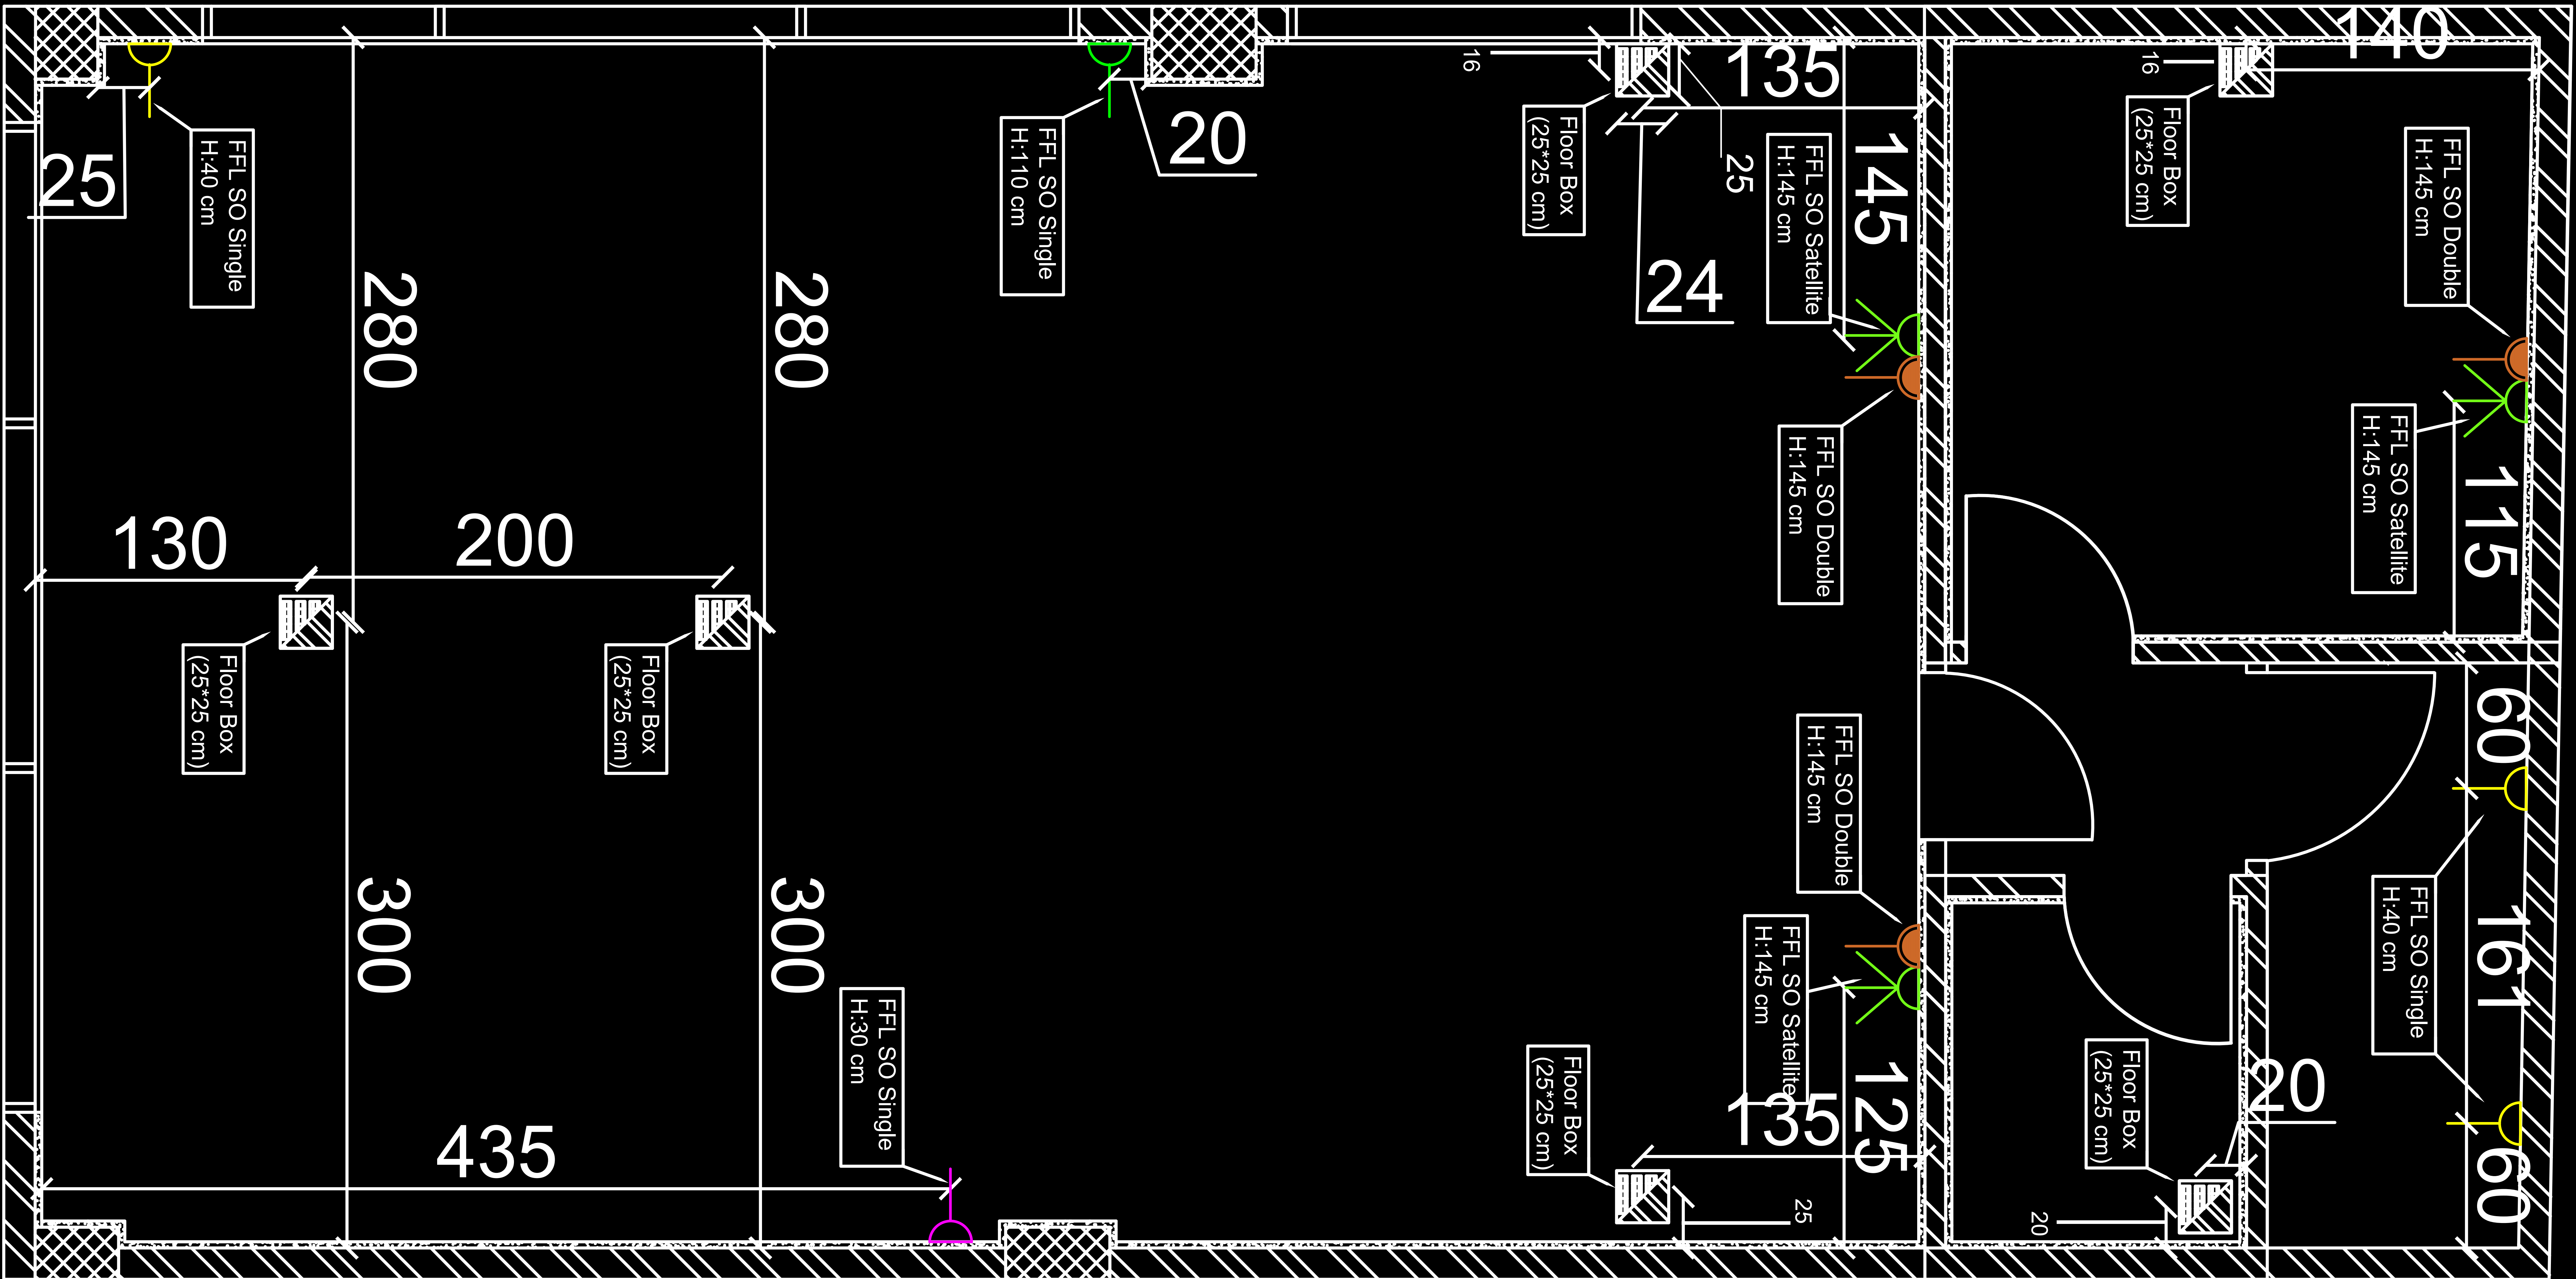

| LEGEND                                                                                                   |                          |                                  |
|---|--------------------------|----------------------------------|
| 30 cm   | بلک بقدرد چندی ارتخداچ   | Simple Outlet Socket 30 cmF.F.L  |
| 30 cm   | بلک بسل چندی ارتخداچ     | Double Outlet Socket 30 cmF.F.L  |
| 40 cm   | بلک بقدرد چندی ارتخداچ   | Simple Outlet Socket 40 cmF.F.L  |
| 40 cm   | بلک بسل چندی ارتخداچ     | Double Outlet Socket 40 cmF.F.L  |
| 110 cm                                                                                                   | بلک بقدرد چندی ارتخداچ   | Simple Outlet Socket 110 cmF.F.L |
| 110 cm                                                                                                   | بلک بسل چندی ارتخداچ     | Double Outlet Socket 110 cmF.F.L |
| 145 cm                                                                                                   | بلک تالکشار چندی ارتخداچ | Satellite Socket 145 cm F.F.L    |
| 145 cm                                                                                                   | بلک بسل چندی ارتخداچ     | Double Outlet Socket 145 cmF.F.L |
| 25*25<br>برآمدی کمریاتیو چنلے داریس سولاس<br>بندوبار اتصالات لفظی ورفنیات لڈاچنرد الیوج دد<br>فیلور باکس |                          |                                  |
| Floor Box (25*25 cm)<br>It contains a Double socket,telephone and satellite receiver                     |                          |                                  |


# مخطط إنذار الدخان

| LEGEND         |      |                |
|----------------|------|----------------|
| Smoke Detector |      |                |
| SYMBOL         | CODE | DESCRIPTION    |
|                | S    | Smoke Detector |

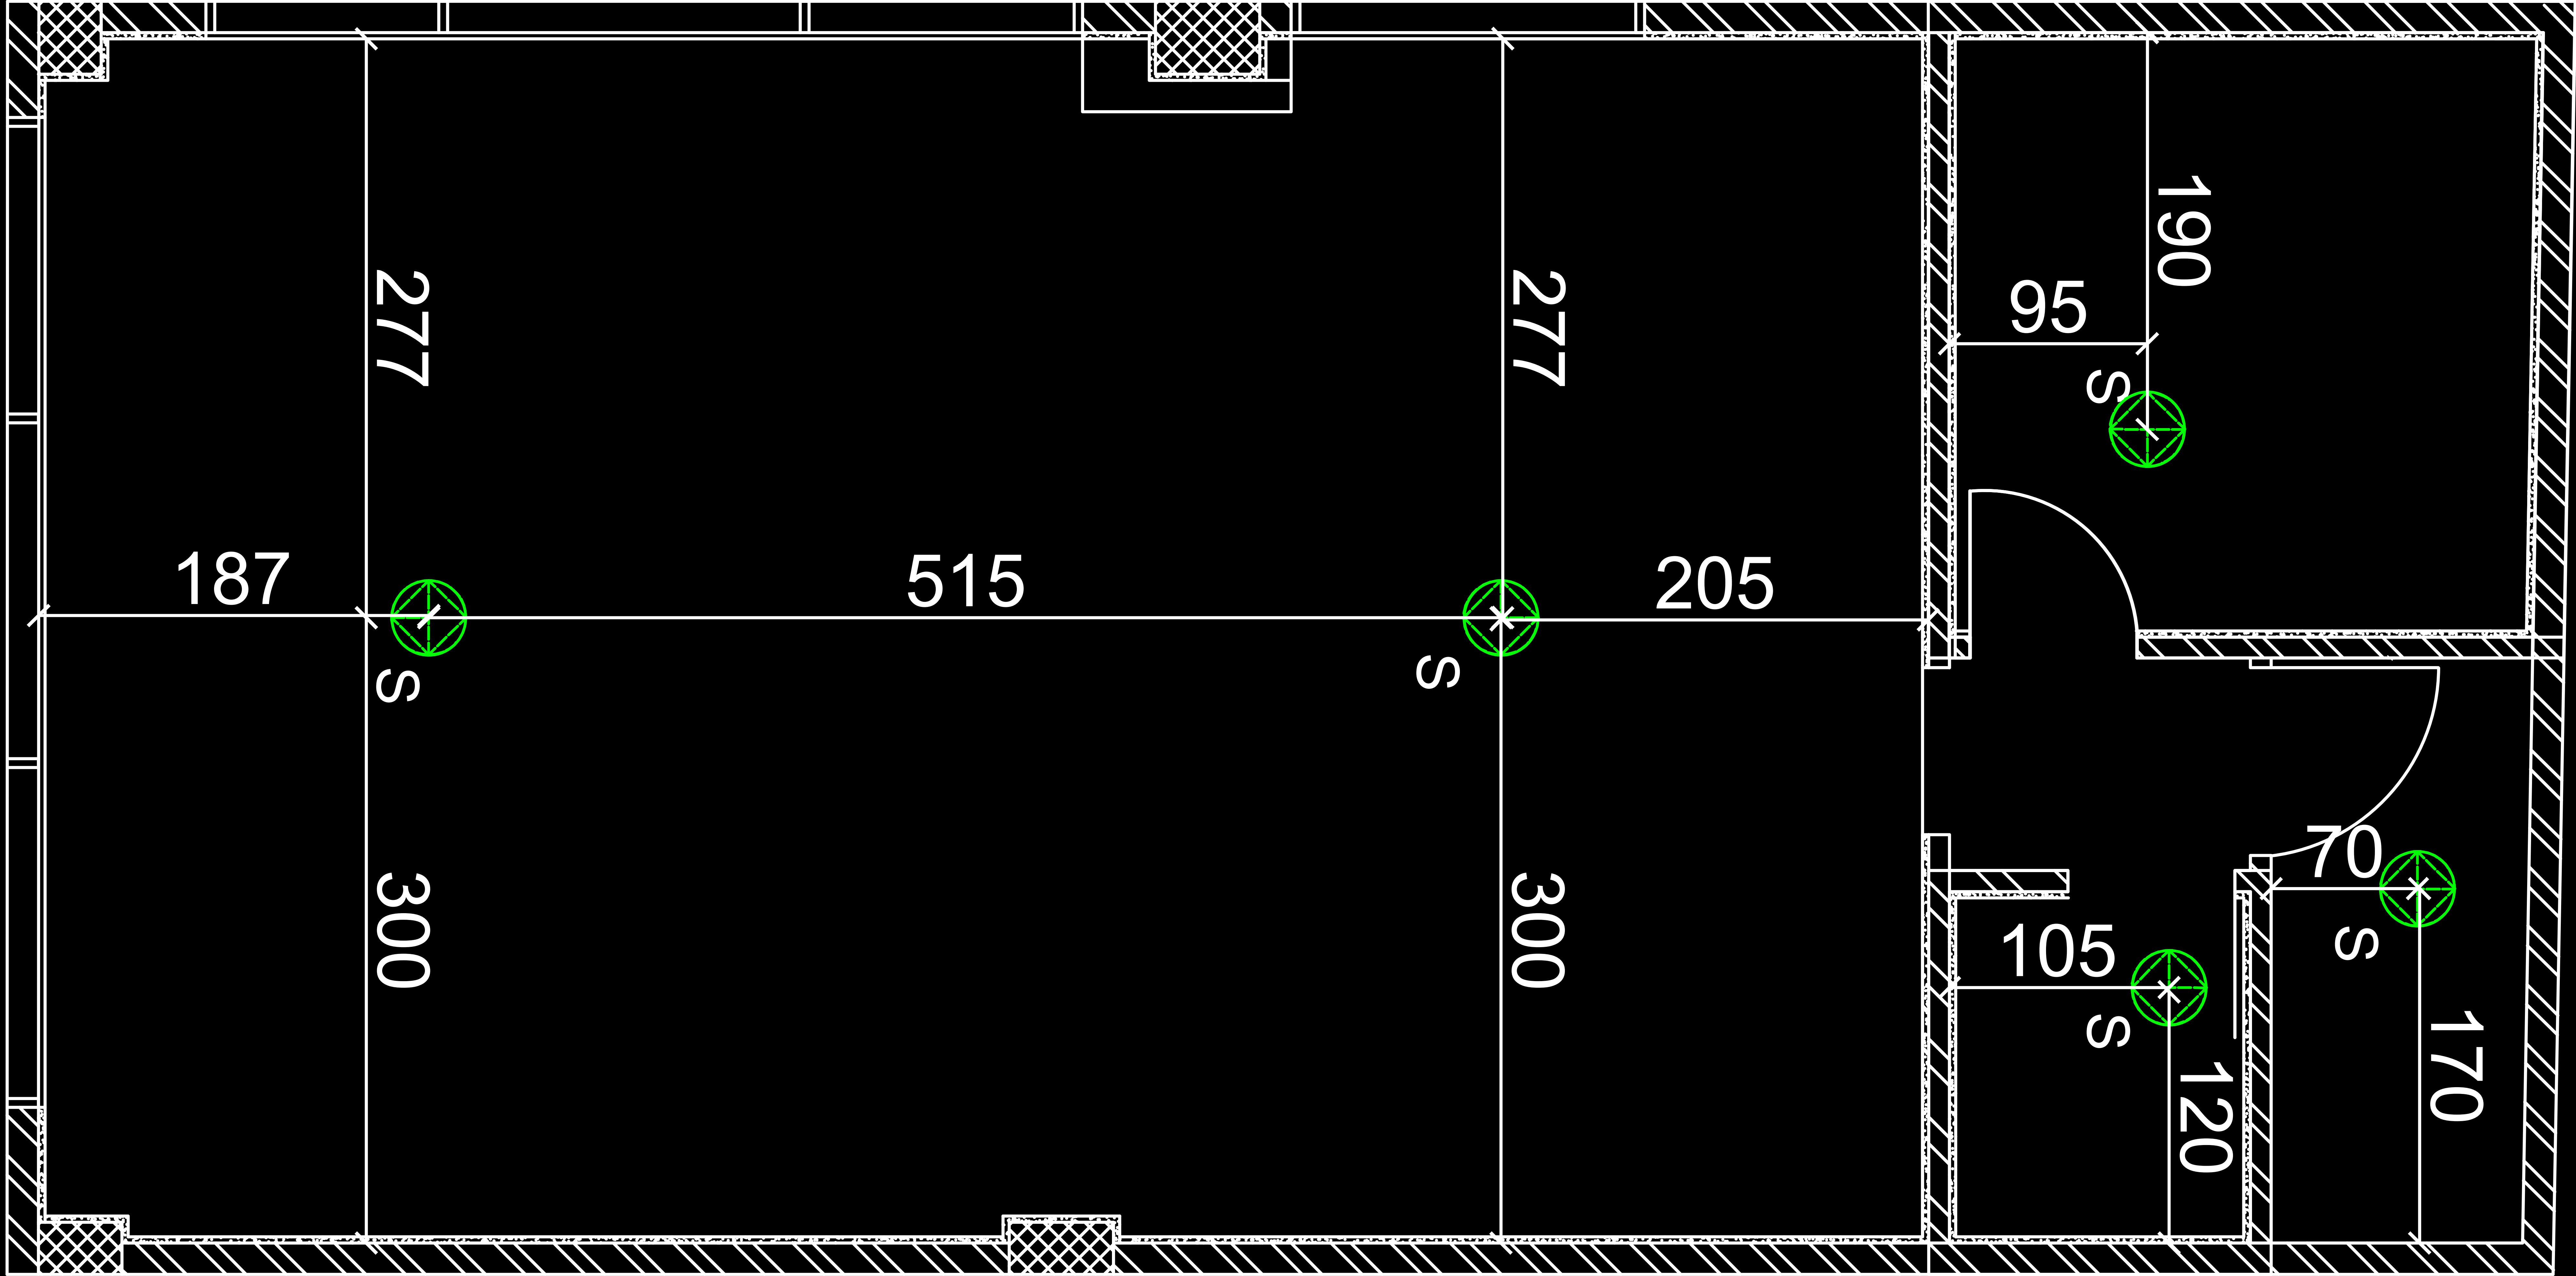


# مخطط مرشات الحريق

| LEGEND                                                                            |      |                              |
|-----------------------------------------------------------------------------------|------|------------------------------|
| Fire Fighting Sprinkler                                                           |      |                              |
| SYMBOL                                                                            | CODE | DESCRIPTION                  |
|  | F    | Fire Fighting Sprinkler Plan |

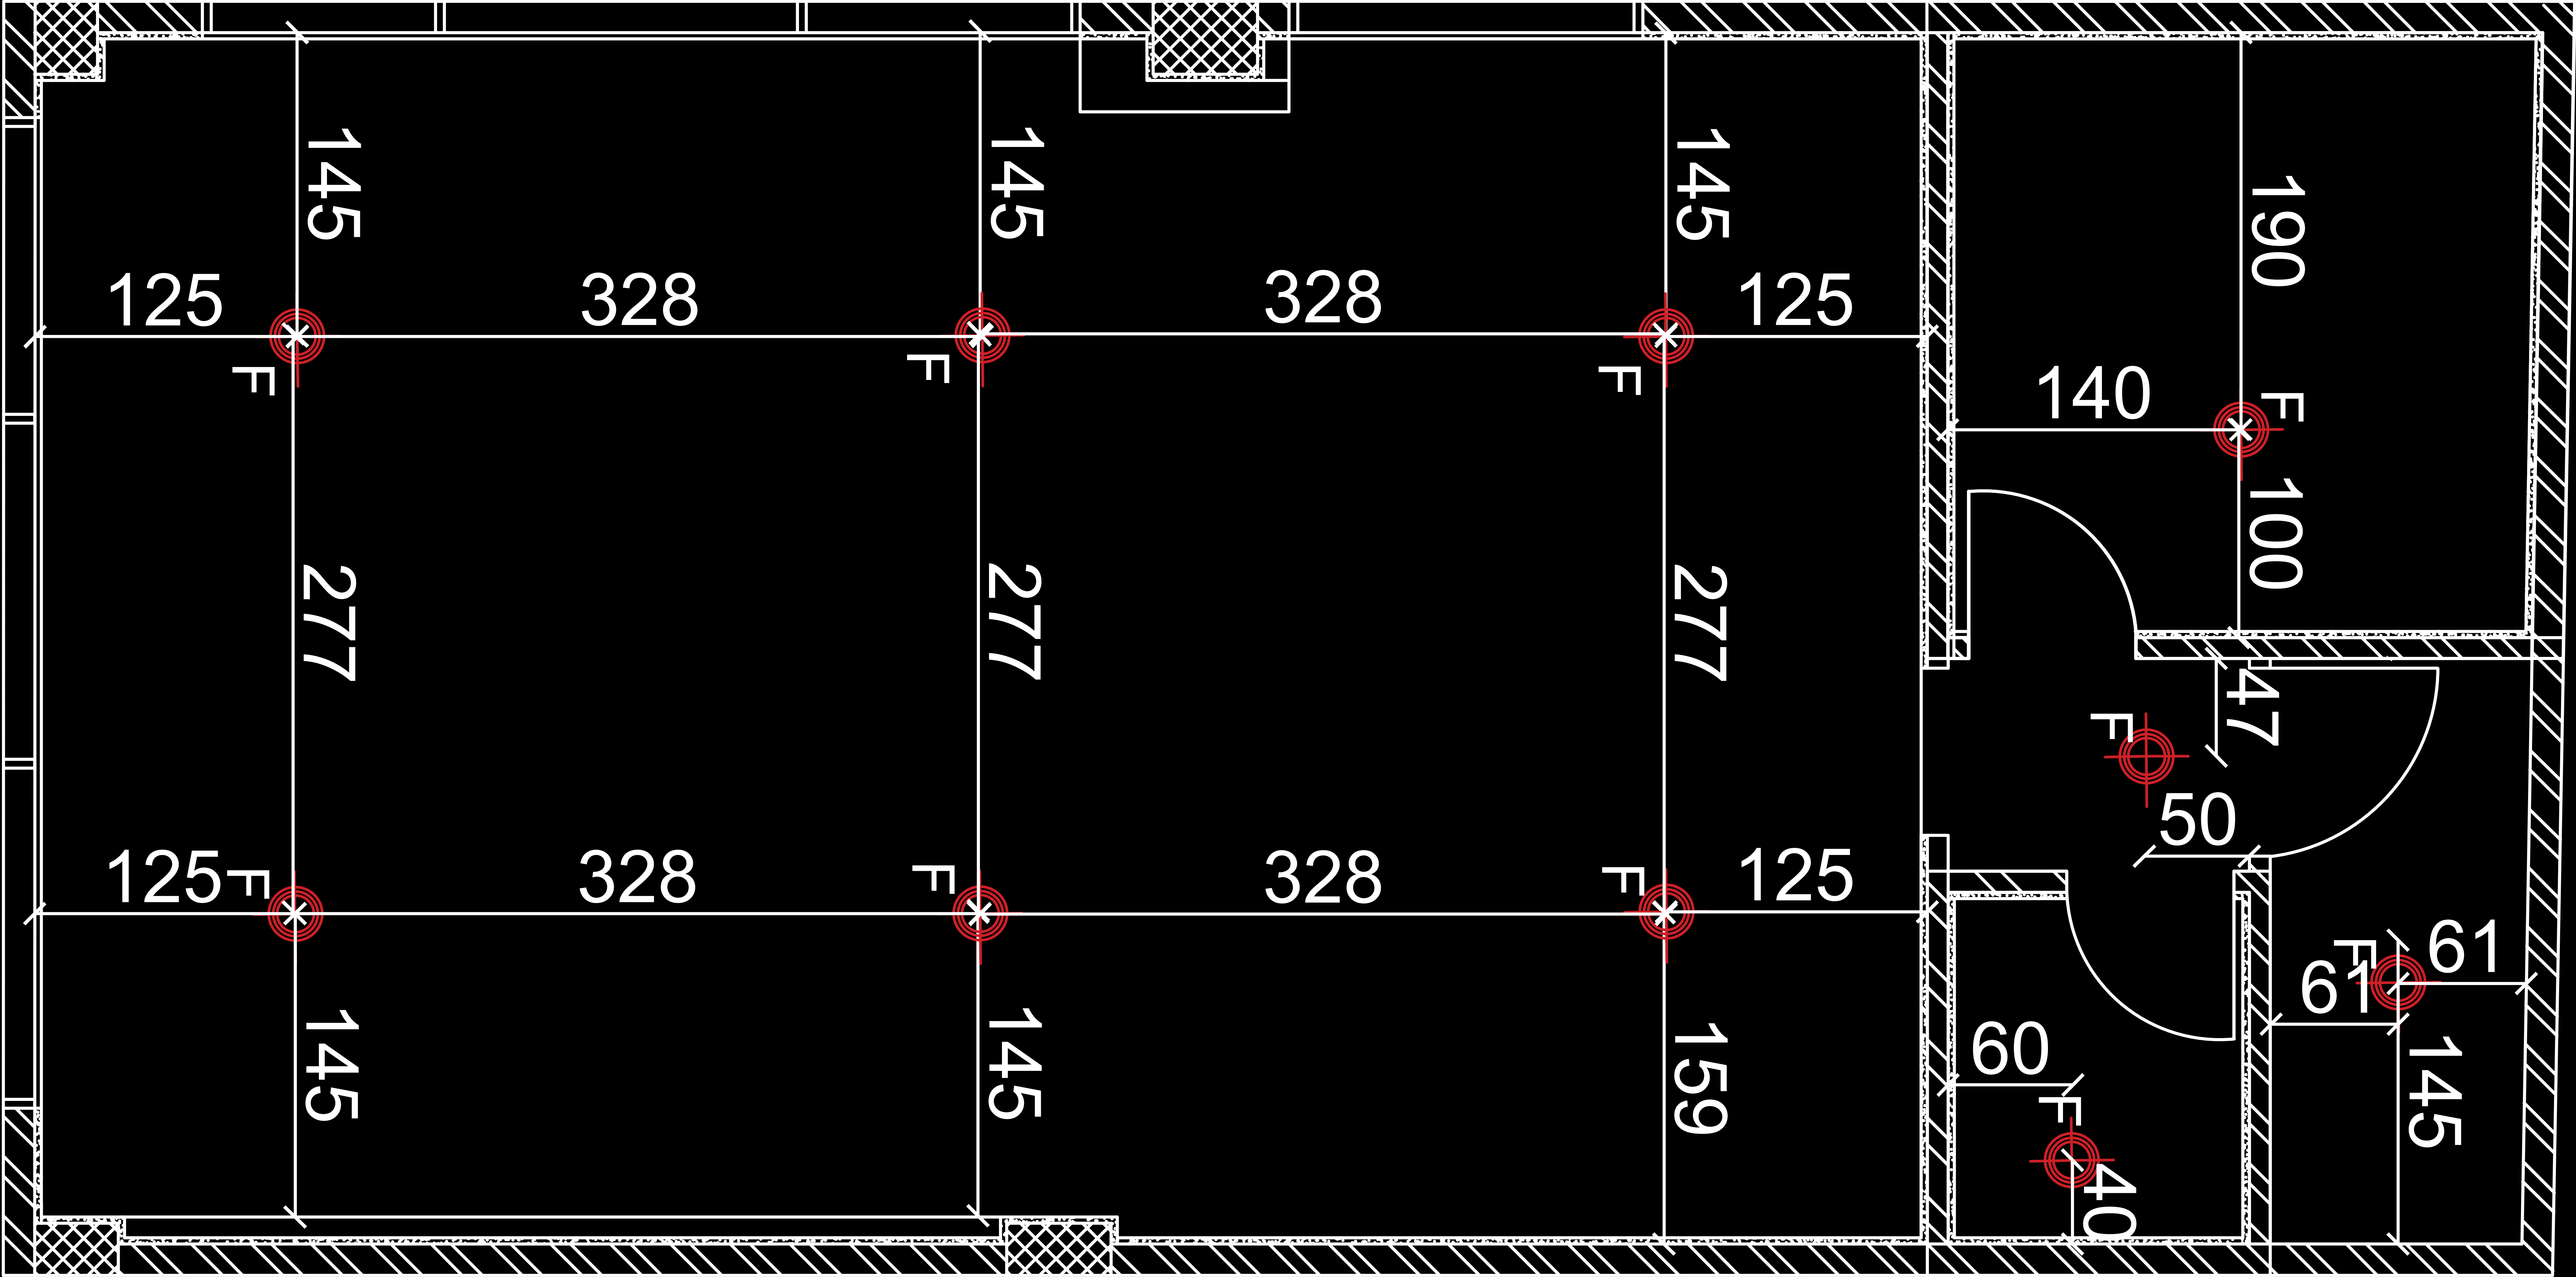


# مخطط كاميرات

| LEGEND                                                                            |        |                             |
|-----------------------------------------------------------------------------------|--------|-----------------------------|
| Camera                                                                            |        |                             |
| SYMBOL                                                                            | CODE   | DESCRIPTION                 |
|  | Camera | CEILING MOUNTED CCTV CAMERA |

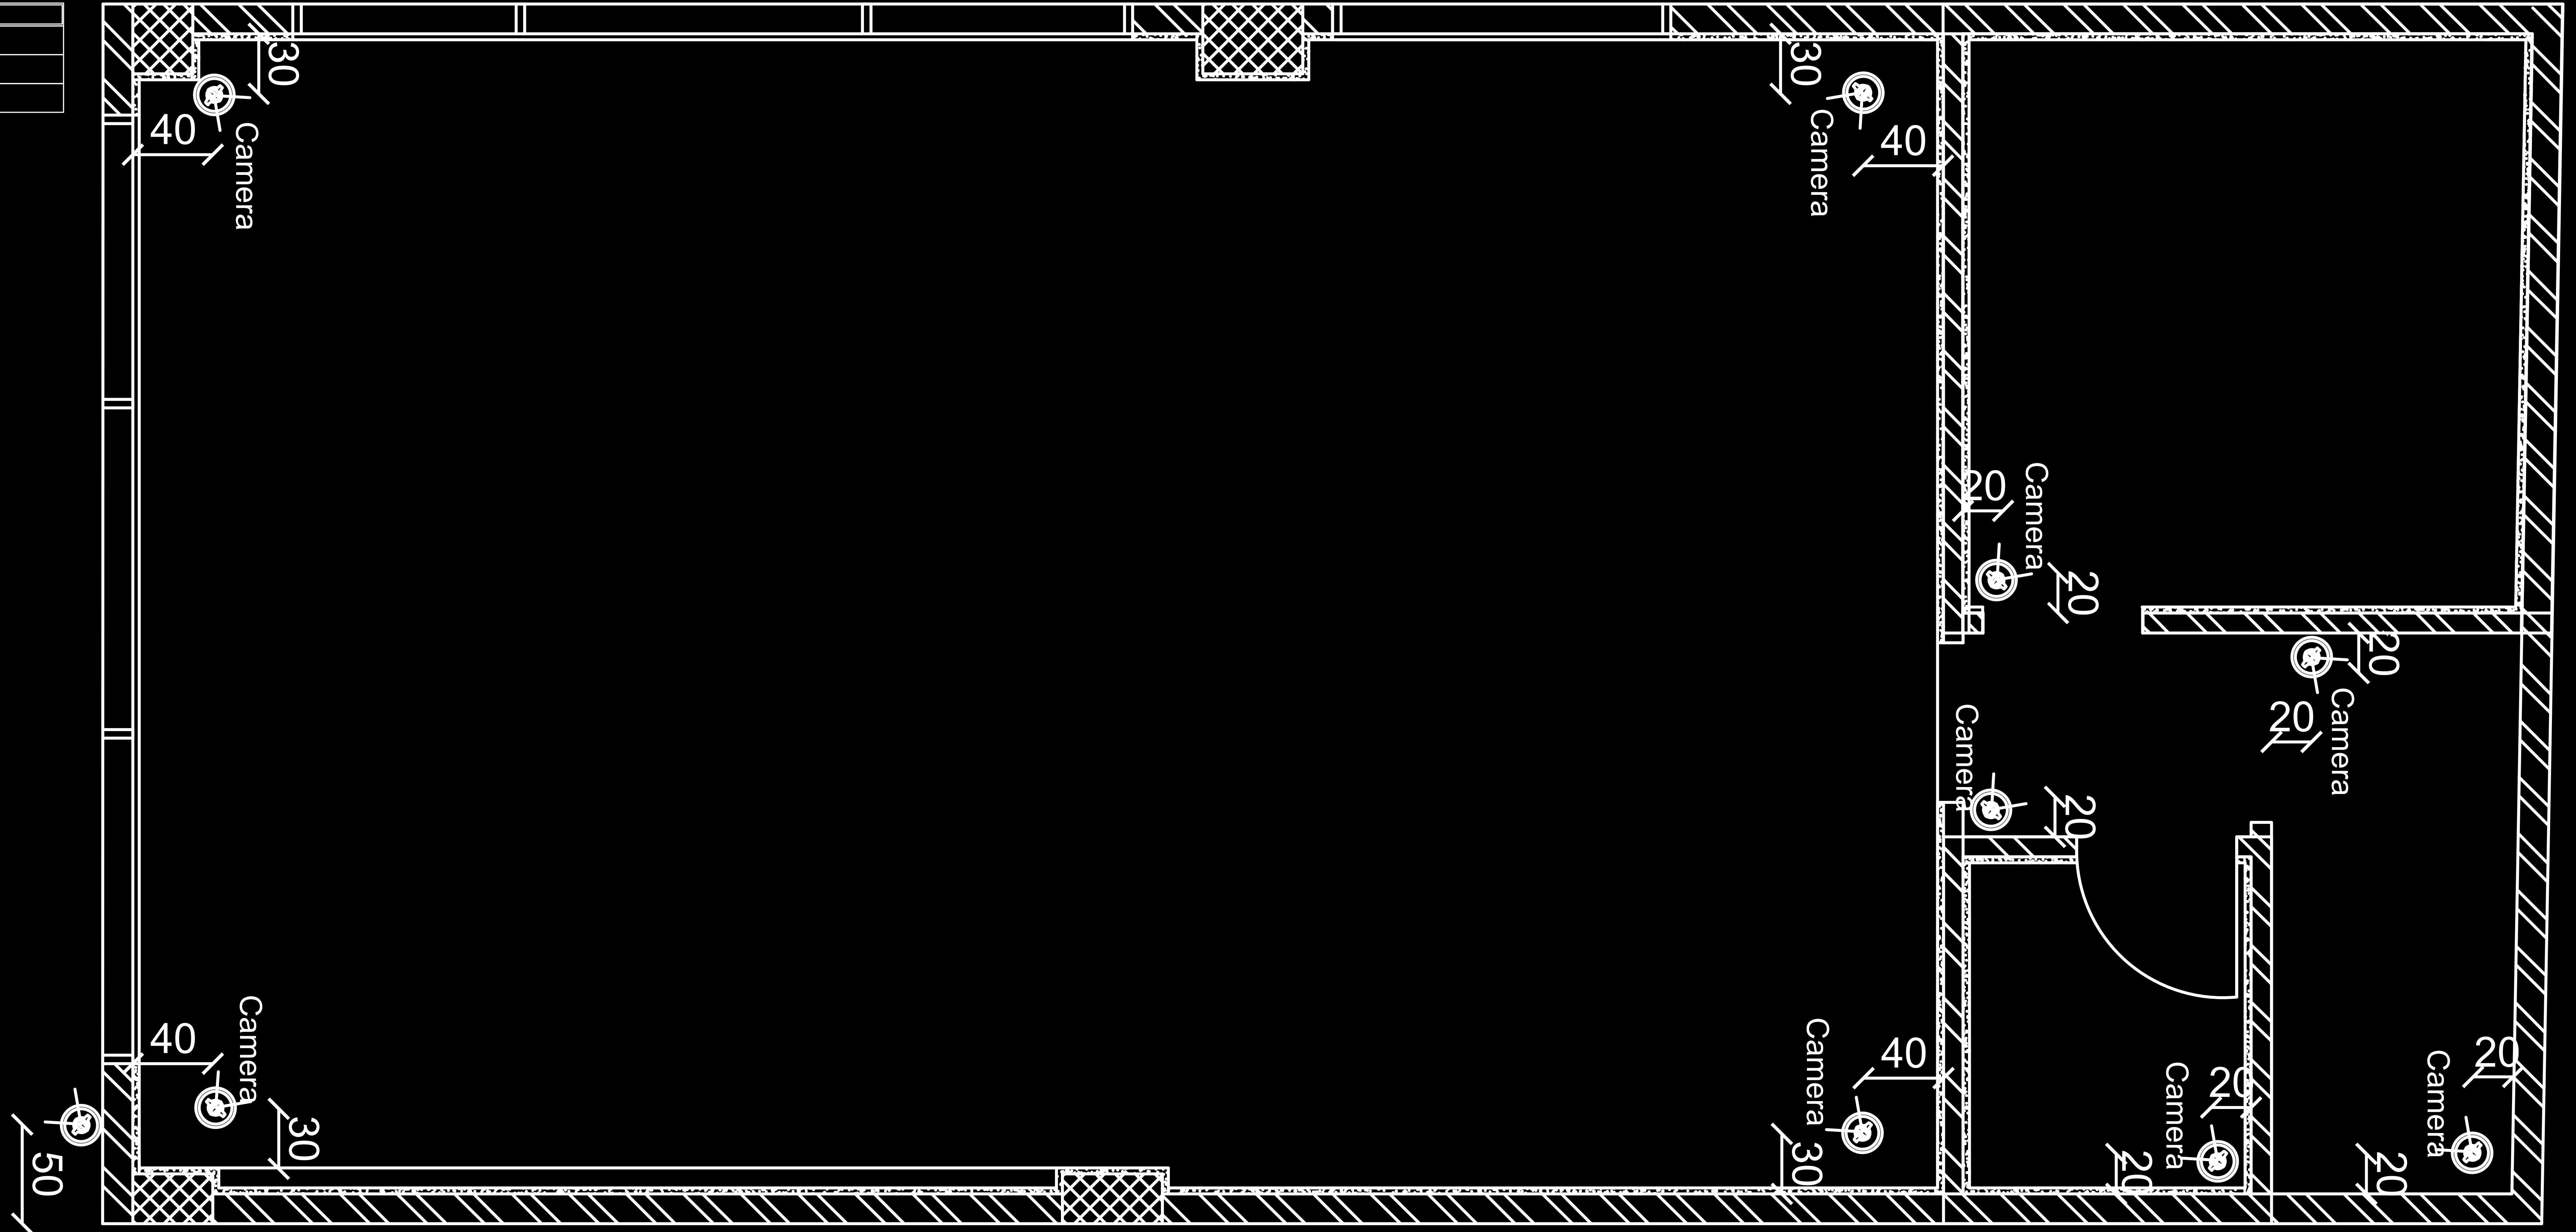

# مخطط الداتا بوينت

| LEGEND                                                                            |      |             |
|-----------------------------------------------------------------------------------|------|-------------|
| Data Points                                                                       |      |             |
| SYMBOL                                                                            | CODE | DESCRIPTION |
|  | D    | Data Points |

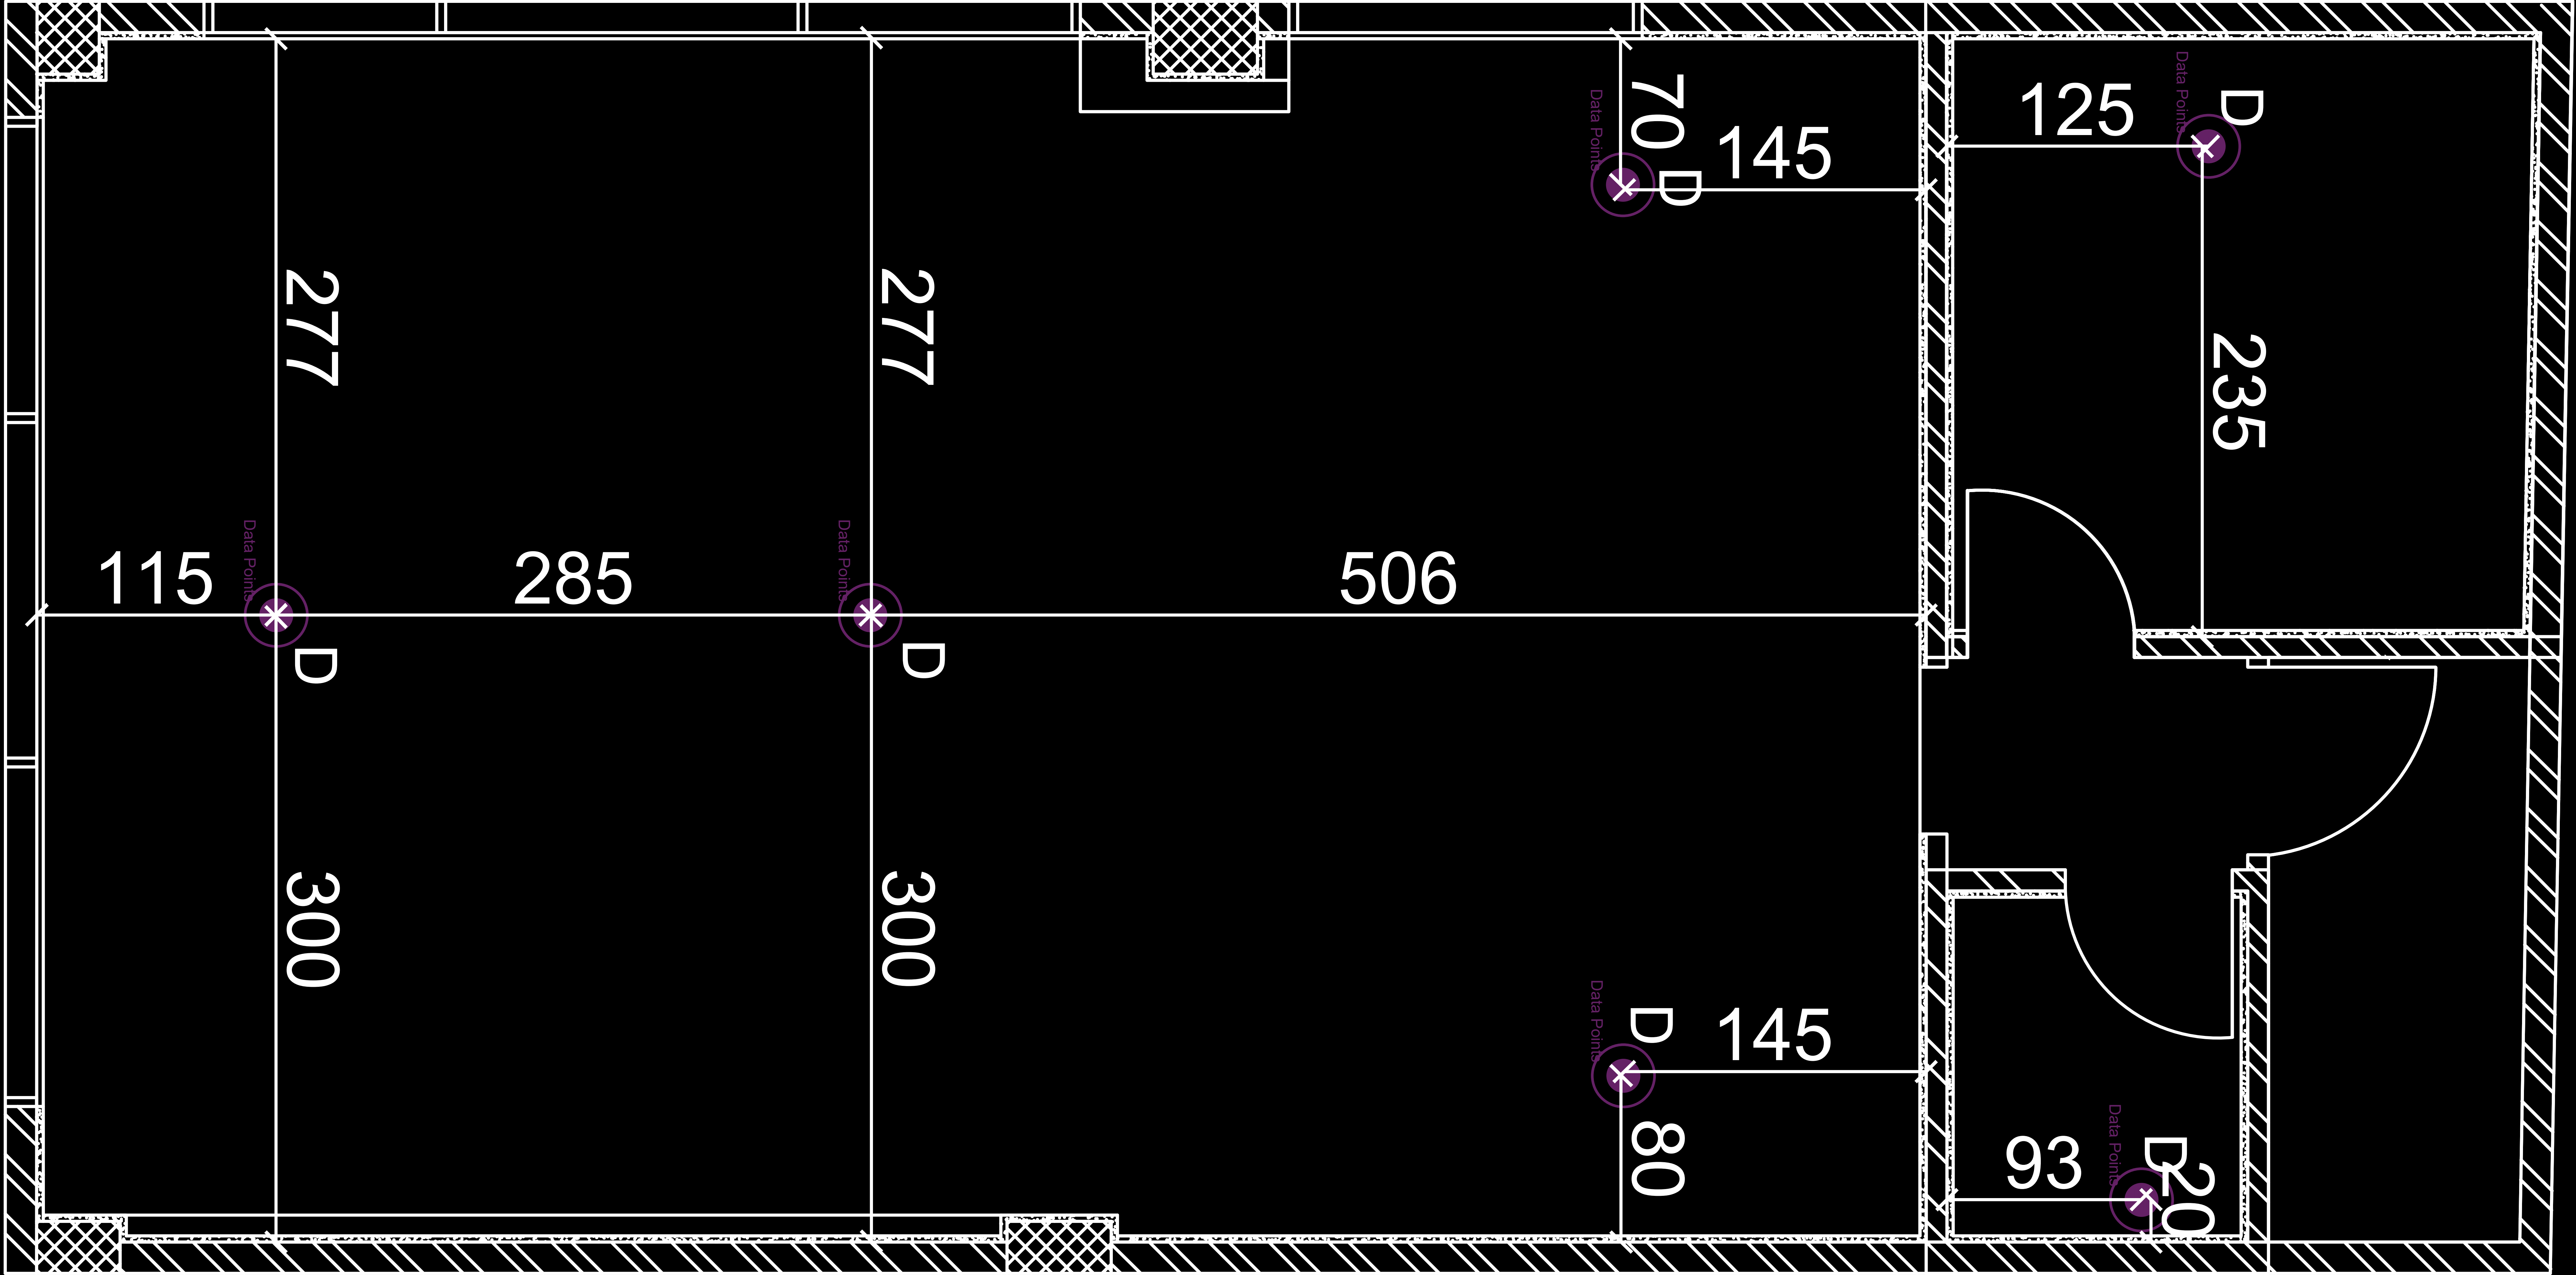


# جداول كميات (1)

|     | Item Description   | QTY | UNIT | Rate | TOTAL AMOUNT |                                                                                     |
|-----|---|-----|------|------|--------------|-------------------------------------------------------------------------------------|
|     |   |     |      |      | K.D          | Fils                                                                                |
| A   | PELIMINARY WORK   |     |      |      |              |                                                                                     |
| A-1 | Clear the site to use and start construction task include removing and cutting any materials as stone # ..... Etc, not match / to achieve the new design.<br>Complete all as drawing.                                                             | 1   | Ls   | 500  | 500          |                                                                                     |
| A-2 | Preparing site location for work including mobilization of materials, manpower,hoarding and stickers etc ...   | 1   | Ls   | 480  | 480          |                                                                                     |
| A-3 | Prepare the design with shop drawings and built drawings in the PDF   | 1   | Ls   | 300  | 300          |                                                                                     |
|     | Subtotal   |     |      |      | 1280         |                                                                                     |
|     |   |     |      |      |              |                                                                                     |
| B   | FINISHES ( FLOORS )   |     |      |      |              |                                                                                     |
| B-1 | Cement screed: Supply and install cement screed for flooring including sand , cement and all needed materials for work as per site requiremntns .                                                                                                 | 70  | m²   | 9    | 630          |                                                                                     |
| B-2 | Supply and installation of Granete (30cm x 60cm )(5K.D per meter approved by client), Greu concrete color, non-slip. Installation is done with tile adhesive (cement mortar) with joints filled with the approved color to give the final finish. | 54  | m²   | 8    | 432          |  |
| B-3 | Supply and installation of Porcelan Wooden texture(90*20)cm, beige color, non-slip. Installation is done with tile adhesive (cement mortar) with joints filled with the approved color to give the final finish.                                  | 17  | m²   | 8    | 136          |  |
|     | Subtotal   |     |      |      | 1198         |                                                                                     |




|     |   |    |     |     |      |  |
|-----|---|----|-----|-----|------|--|
| E   | ELECTRICITY WORKS   |    |     |     |      |  |
| E-1 | Supply and install new DB Electrical panel Aljassar brand , connect the complete electrical unit, and provide all the necessary accessories to deliver electricity to the site. This item does not include the main cable , and the difference will be if the main cable needs to be replaced. This item includes connecting and installing the electrical socket and switches with the lighting. | 1  | Nos | 500 | 500  |  |
| E-2 | Remove the existing electrectry box and shift it inside the maintenance room area or storage area   | 1  | Nos | 150 | 150  |  |
| E-3 | Supply and install wires and piping for all lighting points including ceiling lights and walls strip lights and sockets as per drawing.   | 1  | Ls  | 800 | 800  |  |
| E-4 | 10 amp single phase sockets : Supply and install wiring and piping for 10 amp single phase sockets (2.5mm cable)   | 5  | Nos | 55  | 275  |  |
| E-5 | 11 amp inside table sockets : supply and install wiring and piping for customer service and manager table with built in sockets * 3 double electrical pints - 2 data *   | 3  | Nos | 120 | 360  |  |
| E-6 | Floor box : supply and install floor box with * 2 double socket - 2 data points *   | 6  | Ls  | 60  | 360  |  |
| E-7 | Data point for camera and speakers : supply and install maximum of 12 data points for camera system and sound system as per approved requirements from client . All point will be CAT6 Cables   | 7  | Ls  | 20  | 140  |  |
|     | Subtotal   |    |     |     | 2585 |  |
| F   | LIGHTING FIXTURES   |    |     |     |      |  |
| F-1 | Sockets 10AMP   | 14 | Ls  | 12  | 168  |  |
| F-2 | Floor Box   | 6  | Ls  | 60  | 360  |  |
| F-3 | Lighting switch   | 4  | Nos | 8   | 32   |  |

|     |   |    |    |      |      |                                                                                       |
|-----|---|----|----|------|------|---------------------------------------------------------------------------------------|
| C   | FINISHES ( WALLS )   |    |    |      |      |                                                                                       |
| C-1 | Single -layer gypsum boards : Supply and installation of the metal structure for installing Single -layer gypsum boards, including all necessary accessories such as screws, nails, etc., and painting the boards. | 90 | m2 | 9.5  | 855  |                                                                                       |
| C-2 | Double -layer gypsum boards : Supply and installation of the metal structure for installing Double -layer gypsum boards, including all necessary accessories such as screws, nails, etc., and painting the boards. | 50 | m2 | 15.5 | 775  |                                                                                       |
| C-3 | Offices and storage : Supply and installation of jotun color, white.   | 84 | m2 | 4    | 336  |                                                                                       |
| C-4 | Reception area paint : Supply and install San Marco Marmareno Texture for walls   | 65 | m2 | 12   | 780  |  |
|     | Subtotal   |    |    |      | 2746 |                                                                                       |
| D   | FINISHES ( CEILING )   |    |    |      |      |                                                                                       |
| D-1 | Supply and installation of the metal structure for installing Gypsum panels. This includes all the necessary accessories, including screws, nails, etc., and painting the panels.                                  | 70 | m2 | 16   | 1120 |                                                                                       |
| D-2 | Paint the Gypsum board ceiling in jotun color,light white,as per client choice and complete it with all the necessary materials necessary for lighting and decoration.                                             | 70 | m2 | 5    | 350  |                                                                                       |
|     | Subtotal   |    |    |      | 1470 |                                                                                       |



|     |   |    |     |      |      |  |
|-----|---|----|-----|------|------|--|
| G   | AC WORK   |    |     |      |      |  |
| G-1 | Duct work : Supply and install New Ducting for the existing Ac unit including joints and isolation for all parts needed                                                                              | 1  | Nos | 1100 | 1100 |  |
| G-2 | Linair : Supply and install aluminum Linair grills for the Reception area and manager office size * 1.5Lm                                                                                            | 5  | Nos | 55   | 275  |  |
| G-3 | Diffusers : Supply and install 40cm x 40cm Ac Air diffuser for solrage area and maintenance   | 2  | Nos | 35   | 70   |  |
| G-4 | Return : supply and install 20cm x 50 cm return diffusers for storage area , maintenance , manager office                                                                                            | 3  | Nos | 20   | 60   |  |
|     | Subtotal   |    |     |      | 1505 |  |
| H   | FIRE FIGHTING   |    |     |      |      |  |
| H-1 | Fire fighting Sprinklers : Supply and install down sprinklers and upper sprinklers as per KFD regulations and rules * all fire fighting will be conoleied hidden system *                            | 10 | Nos | 170  | 1700 |  |
| H-2 | Fire fighting alarm : supply and install smoke delctor and connet to the main point in the site which connected to the main alarm board ) Programming will be done from mall site and paid by client | 5  | Nos | 180  | 900  |  |
|     | Subtotal   |    |     |      | 2600 |  |


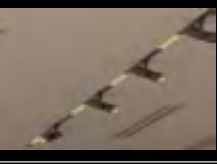
|     |                                                                 |   |     |     |      |                                                                                       |
|-----|-----------------------------------------------------------------|---|-----|-----|------|---------------------------------------------------------------------------------------|
| F-4 | Reception : Magnit ceiling light as per design length 640cm     | 2 | Nos | 160 | 320  |  |
| F-5 | Reception : Magnit light fixtures as per design and light needs | 1 | Ls  | 350 | 350  |                                                                                       |
| F-6 | Reception : C1B light with all needed accessories               | 8 | Nos | 25  | 200  |  |
| F-7 | Manager Office : C1B light with all needed accessories          | 2 | Nos | 25  | 50   |  |
| F-8 | Storage area , maintenance , walk way : 10 cm spot light(C2A)   | 6 | Nos | 5   | 30   |                                                                                       |
| F-9 | All cove lights in the site as per design                       | 1 | LM  | 200 | 200  |  |
|     | Subtotal                                                        |   |     |     | 1710 |                                                                                       |




جداول كميات (2)
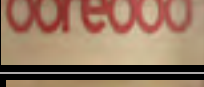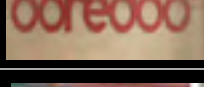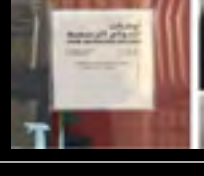
|     |   |   |     |     |     |                                                                                     |
|-----|---|---|-----|-----|-----|-------------------------------------------------------------------------------------|
| I   | SIGNAGE   |   |     |     |     |                                                                                     |
| I-1 | Supply and install CNC cut logo as per design size(40*190)cm in waiting area                                                      | 1 | Nos | 250 | 250 |  |
| I-2 | Supply and install CNC cut logo as per design size(16*78)cm in manager office                                                     | 1 | Nos | 70  | 70  |  |
| I-3 | Acrylic timing board size (20 x 35)cm                                                                                             | 1 | Nos | 25  | 25  |  |
| I-4 | All exterior signage work will be on client - we will provide only electrical point for the signage connected to the main DB unit | 1 | Nos | 600 | 600 |                                                                                     |
|     | Subtotal   |   |     |     | 945 |                                                                                     |

|     |   |   |     |     |      |                                                                                     |
|-----|---|---|-----|-----|------|-------------------------------------------------------------------------------------|
| J   | FURNITURES   |   |     |     |      |                                                                                     |
| J-1 | Reception+Office:Supply and installation of a Corian Counters(A1),(L1210,100)(B70*H80)cm,made of wooden formica as per design. | 3 | Nos | 462 | 1386 |  |
| J-2 | Reception+Office:Supply and installation of a Office Chairs(B1),(COM-EHS-HAM-BLK),(L65*B51*H111)cm                             | 3 | Nos | 54  | 162  |  |
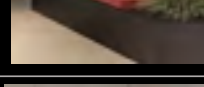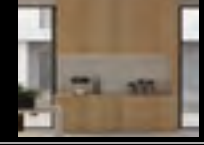
|     |   |   |     |     |     |                                                                                     |
|-----|---|---|-----|-----|-----|-------------------------------------------------------------------------------------|
| J-3 | Reception+Office:Supply and installation of Guest Chairs(C1)(COM-BGCB4-C-BLU),(L65*B60*H101)cm              | 6 | Nos | 54  | 324 |  |
| J-4 | Reception:Supply and installation of a Demo Device Table(D1),(B104*L200*H80)cm.                             | 1 | Nos | 350 | 350 |  |
| J-5 | Reception:Supply and installation of Accessories Wall Stand(E1)(B35*L265*H242)cm with 9 shelves and hangers | 1 | Nos | 500 | 500 |  |
| J-6 | Reception:Supply and installation of Seating/Waiting Area(F 1)(B40*L220*H45)cm                              | 1 | Nos | 280 | 280 |  |
| J-7 | Reception:Supply and installation of Que Podium as per design(G1)(B56.5*L62*H100.5)cm,with all lighting     | 1 | Nos | 270 | 270 |  |
| J-8 | Reception:Supply and installation of Corner Coffee(H1)(L102*B35*H350)cm                                     | 1 | Nos | 350 | 350 |  |
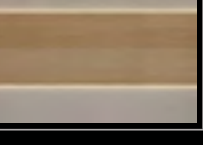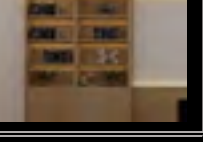
|      |                                                                                   |   |     |     |     |                                                                                     |
|------|-----------------------------------------------------------------------------------|---|-----|-----|-----|-------------------------------------------------------------------------------------|
| J-9  | Reception:Supply and installation of Wooden Décor(I1) for the wall(H1)(H110*T7)cm | 1 | LS  | 290 | 290 |  |
| J-10 | Maintenance:Supply and installation of a Maintenance Chair(J1) (L60*B56*H102)cm   | 1 | Nos | 50  | 50  |  |
| J-11 | Maintenance:Supply and installation of a Maintenance Cabinet(K1) (L138*B45*H80)cm | 1 | Nos | 120 | 120 |  |
| J-12 | Maintenance:Supply and installation of a Maintenance Cabinet(K1) (L138*B45*H80)cm | 1 | Nos | 140 | 140 |  |
| J-13 | Manager Office:Supply and installation of a Cabinet(L1) (L80*B20*H350)cm          | 1 | Nos | 340 | 340 |  |
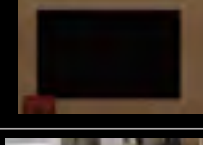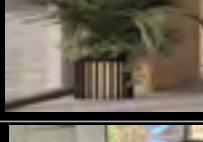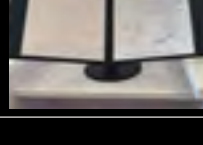
|      |                                                |   |     |     |      |                                                                                     |
|------|------------------------------------------------|---|-----|-----|------|-------------------------------------------------------------------------------------|
| J-14 | Samsung T.V 55 inch                            | 3 | Nos | 150 | 450  |  |
| J-15 | Supply and installation of Plants              | 4 | Nos | 50  | 200  |  |
| J-16 | Supply and installation of Shop License Holder | 1 | Nos | 22  | 22   |  |
|      | Subtotal                                       |   |     |     | 5234 |                                                                                     |

|     |   |   |    |     |     |  |
|-----|---|---|----|-----|-----|--|
| L   | CLEANING   |   |    |     |     |  |
| L-1 | Thoroughly clean the entire site, disposing of all surplus materials. Allow to clean and polish the floor, ceiling, walls, all fixture and fittings to the satisfaction of the employer. | 1 | LS | 180 | 180 |  |
|     |   |   |    |     | 180 |  |

| PROJECT SUMMARY |                      |  |  |  |       |  |
|-----------------|----------------------|--|--|--|-------|--|
| A               | PELIMINARY WORK      |  |  |  | 1280  |  |
| B               | FINISHES ( FLOORS )  |  |  |  | 1198  |  |
| C               | FINISHES ( WALLS )   |  |  |  | 2746  |  |
| D               | FINIHSES ( CEILING ) |  |  |  | 1470  |  |
| E               | ELECTRICITY WORKS    |  |  |  | 2585  |  |
| F               | LIGHTING FIXTURES    |  |  |  | 1710  |  |
| G               | AC WORK              |  |  |  | 1505  |  |
| H               | FIRE FIGHTING        |  |  |  | 2600  |  |
| I               | SIGNAGE              |  |  |  | 945   |  |
| J               | FURNITURES           |  |  |  | 5234  |  |
| L               | CLEANING             |  |  |  | 180   |  |
|                 |                      |  |  |  | 21453 |  |
|                 |                      |  |  |  |       |  |
|                 | SPECIAL DISCOUNT     |  |  |  | 0     |  |
|                 | TOTAL AMOUNT K.D     |  |  |  | 21453 |  |

# المواد المستخدمة ( الأرضيات و الجدران )

| Specification Type | Item Code |
|--------------------|-----------|
| Floor Finish       | B2        |

|             |                                                     |
|-------------|-----------------------------------------------------|
| Item Name   | Granete Tiles                                       |
| Description | 30 x 60 granete floor                               |
| Color       | Grey                                                |
| Code        |                                                     |
| Location    | Reception - Manager office - Storage - Service room |



| Specification Type | Item Code |
|--------------------|-----------|
| Floor Finish       | B3        |

|             |                         |
|-------------|-------------------------|
| Item Name   | Porcelan Wooden texture |
| Description | Wood parquet flooring   |
| Color       | oak light wood          |
| Code        |                         |
| Location    | Reception               |




| Specification Type | Item Code |
|--------------------|-----------|
| Wall Finish        | C3        |

|             |                                                     |
|-------------|-----------------------------------------------------|
| Item Name   | Juton paint                                         |
| Description | Emultion Water based Fenomastic paint               |
| Color       | white                                               |
| Code        |                                                     |
| Location    | Reception - Manager office - Storage - Service room |



| Specification Type | Item Code |
|--------------------|-----------|
| Wall Finish        | C4        |

|             |                                           |
|-------------|-------------------------------------------|
| Item Name   | San marco Paint                           |
| Description | Special Italian paint - Mormorino texture |
| Color       | light grey                                |
| Code        |                                           |
| Location    | Reception                                 |

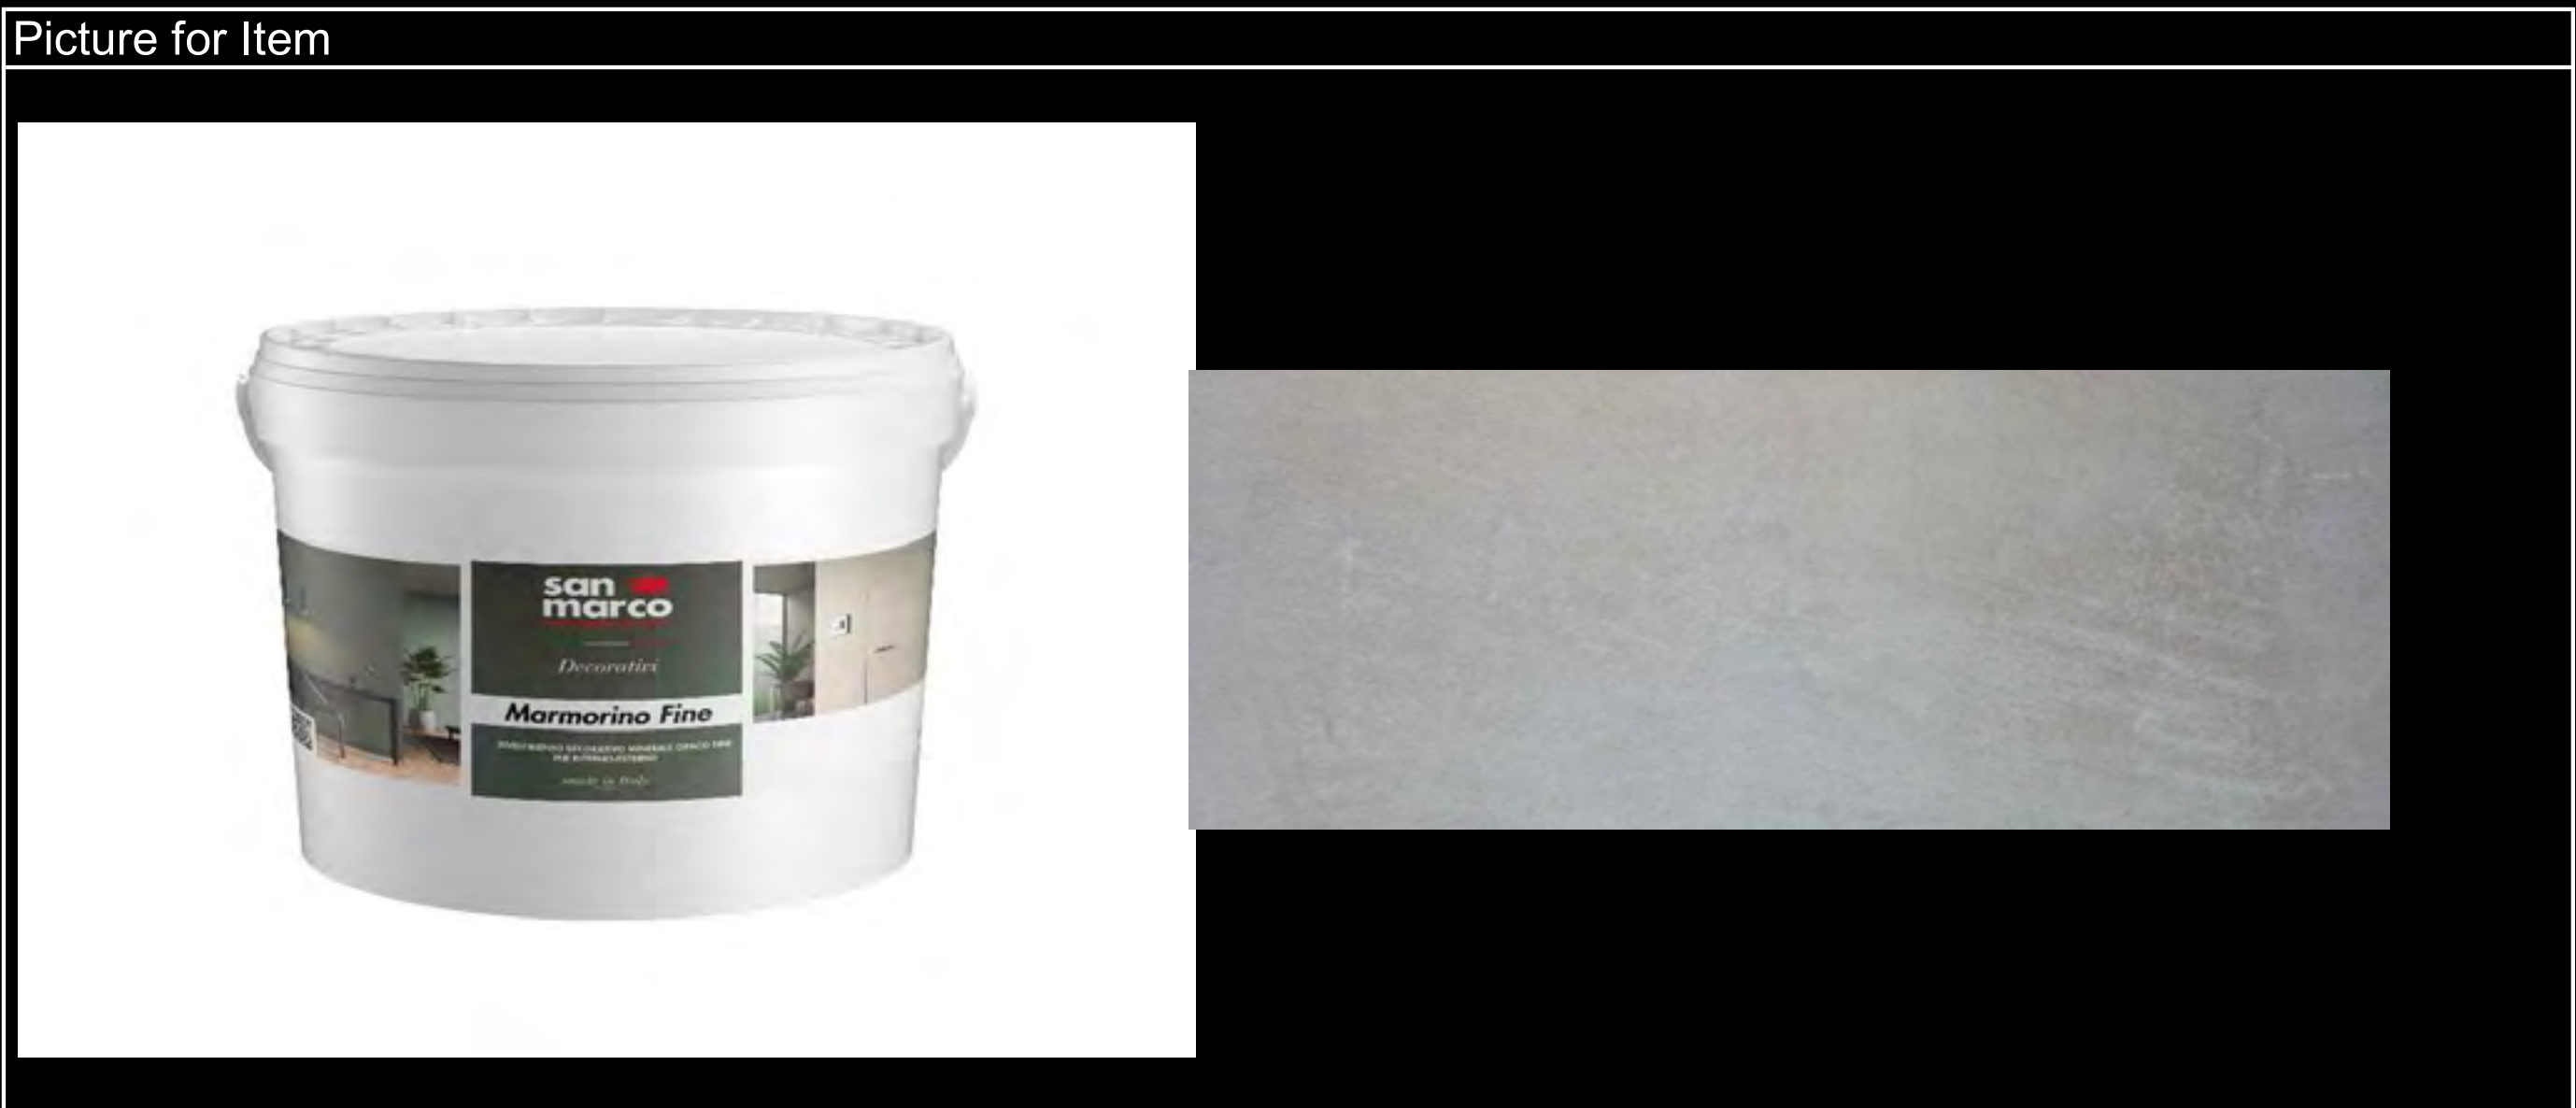

# المواد المستخدمة ( الإضاءة والأسقف )

| Specification Type | Item Code |
|--------------------|-----------|
| LightingFinish     | F2        |

|             |                                                     |
|-------------|-----------------------------------------------------|
| Item Name   | Floor Box                                           |
| Description | Legrand                                             |
| Color       |                                                     |
| Code        |                                                     |
| Location    | Reception - Manager office - Storage - Service room |



| Specification Type | Item Code    |
|--------------------|--------------|
| LightingFinish     | F6 - F7 - F8 |

|             |                                                     |
|-------------|-----------------------------------------------------|
| Item Name   | Socket                                              |
| Description |                                                     |
| Color       | 4000 k                                              |
| Code        |                                                     |
| Location    | Reception - Manager office - Storage - Service room |




| Specification Type | Item Code |
|--------------------|-----------|
| LightingFinish     | F4        |

|             |              |
|-------------|--------------|
| Item Name   | Magnit Light |
| Description |              |
| Color       | 4000 K       |
| Code        |              |
| Location    | Reception    |



| Specification Type | Item Code |
|--------------------|-----------|
| Ceiling Finish     | D1        |

|             |                                                     |
|-------------|-----------------------------------------------------|
| Item Name   | Water resistant gypsum board                        |
| Description |                                                     |
| Color       | white                                               |
| Code        |                                                     |
| Location    | Reception - Manager office - Storage - Service room |

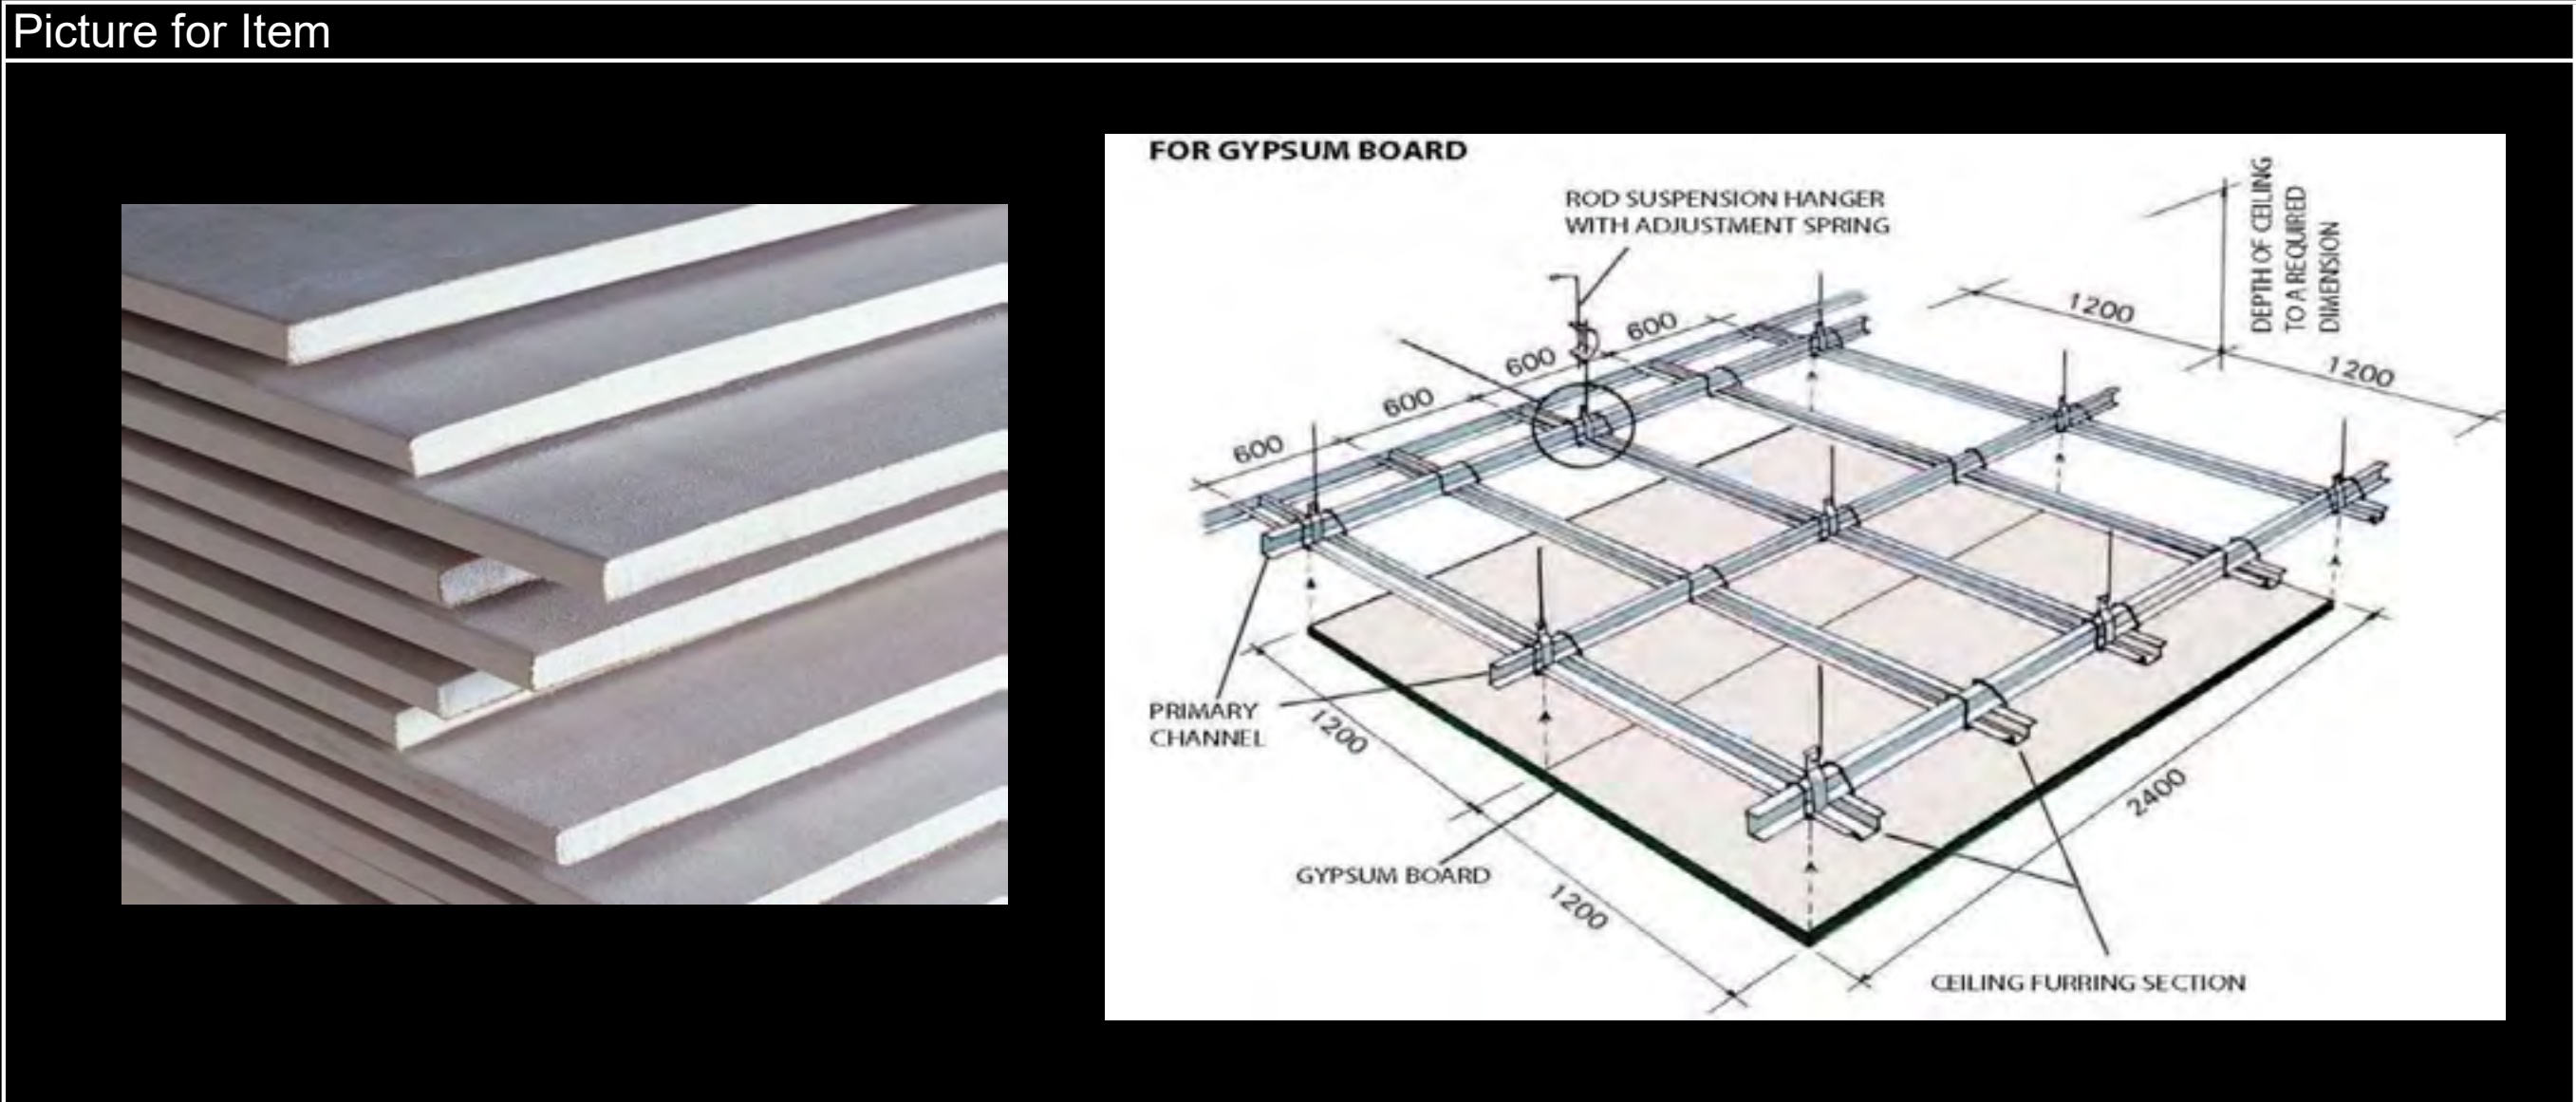

| Specification Type | Item Code |
|--------------------|-----------|
| Ceiling Finish     | D2        |

|             |                                                     |
|-------------|-----------------------------------------------------|
| Item Name   | Juton paint                                         |
| Description |                                                     |
| Color       | white                                               |
| Code        |                                                     |
| Location    | Reception - Manager office - Storage - Service room |



# المواد المستخدمة ( Signage , AC , Fire Fighting)

|                        |           |
|------------------------|-----------|
| Specification Type     | Item Code |
| Fire Fighting Material | H1        |

|             |                                                     |
|-------------|-----------------------------------------------------|
| Item Name   | Sprinklers                                          |
| Description |                                                     |
| Color       | Steel and white cover                               |
| Code        |                                                     |
| Location    | Reception - Manager office - Storage - Service room |




|                        |           |
|------------------------|-----------|
| Specification Type     | Item Code |
| Fire Fighting Material | H2        |

|             |                                                     |
|-------------|-----------------------------------------------------|
| Item Name   | Smoke Detector                                      |
| Description |                                                     |
| Color       | White                                               |
| Code        |                                                     |
| Location    | Reception - Manager office - Storage - Service room |



|                    |              |
|--------------------|--------------|
| Specification Type | Item Code    |
| AC Maerial         | G2 - G3 - G4 |

|             |                                                     |
|-------------|-----------------------------------------------------|
| Item Name   | Diffuser - liniar - return                          |
| Description |                                                     |
| Color       | White                                               |
| Code        |                                                     |
| Location    | Reception - Manager office - Storage - Service room |

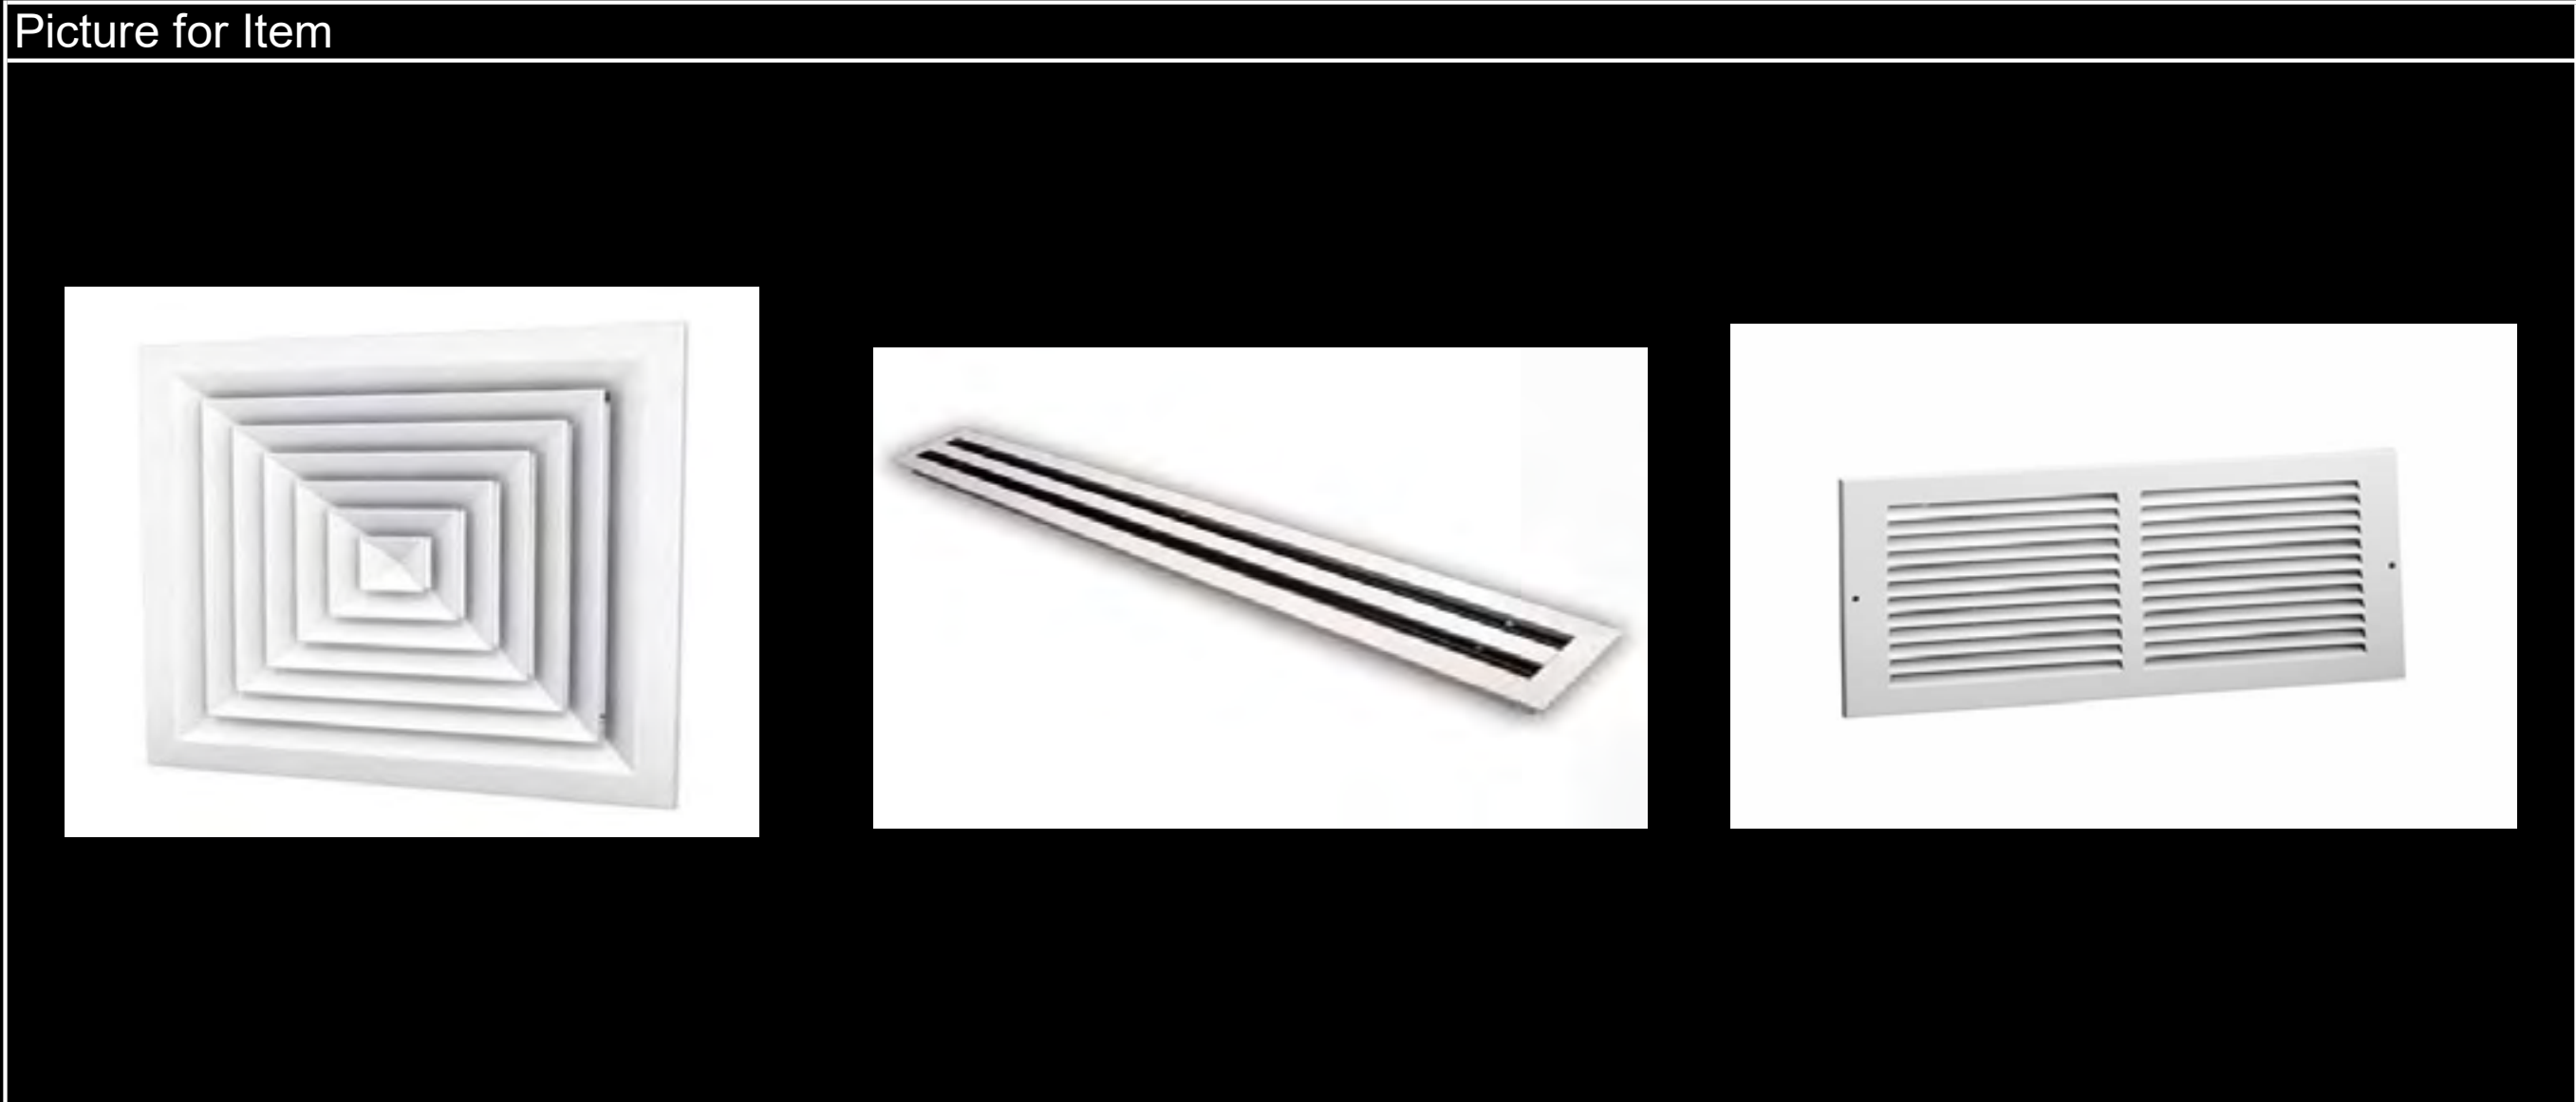

|                    |           |
|--------------------|-----------|
| Specification Type | Item Code |
| Signage Material   | I1 - I2   |

|             |                              |
|-------------|------------------------------|
| Item Name   | Acrylic cut letters          |
| Description |                              |
| Color       | White Color with red sticker |
| Code        |                              |
| Location    | Reception - Manager office   |



المواد المستخدمة ( الفرش )

|                    |              |
|--------------------|--------------|
| Specification Type | Item Code    |
| Furniture types    | J1 - J5 - J7 |

|             |                            |
|-------------|----------------------------|
| Item Name   | Corian                     |
| Description | LG Brand Corian            |
| Color       | white color                |
| Code        |                            |
| Location    | Reception - Manager office |

Picture for Item



|                    |              |
|--------------------|--------------|
| Specification Type | Item Code    |
| Furniture types    | J1 - J5 - J7 |

|             |                                           |
|-------------|-------------------------------------------|
| Item Name   | High back chair                           |
| Description | GREGOIR OFFICE CHAIR HIGH BACK - Midas    |
| Color       | Black with steel base                     |
| Code        |                                           |
| Location    | Reception - Manager office - Service room |

Picture for Item



|                    |                             |
|--------------------|-----------------------------|
| Specification Type | Item Code                   |
| Furniture types    | J1 - J4 - J5 - J7 - J8 - J9 |

|             |                            |
|-------------|----------------------------|
| Item Name   | Oak Wood light MDF panels  |
| Description | melamine oak wood          |
| Color       | Oak wood color             |
| Code        |                            |
| Location    | Reception - Manager office |

Picture for Item



THANK YOU