## CITY VIEW HOUSING PROJECT - RETAINING WALL


Date: 9/27/2024 BAKERSFIELD

Project: 24-00008434

3403 BERNARD STREET BAKERSFIELD, CA 93306

FOR:

## GOLDEN EMPIRE AFFORDABLE HOUSING, INC.

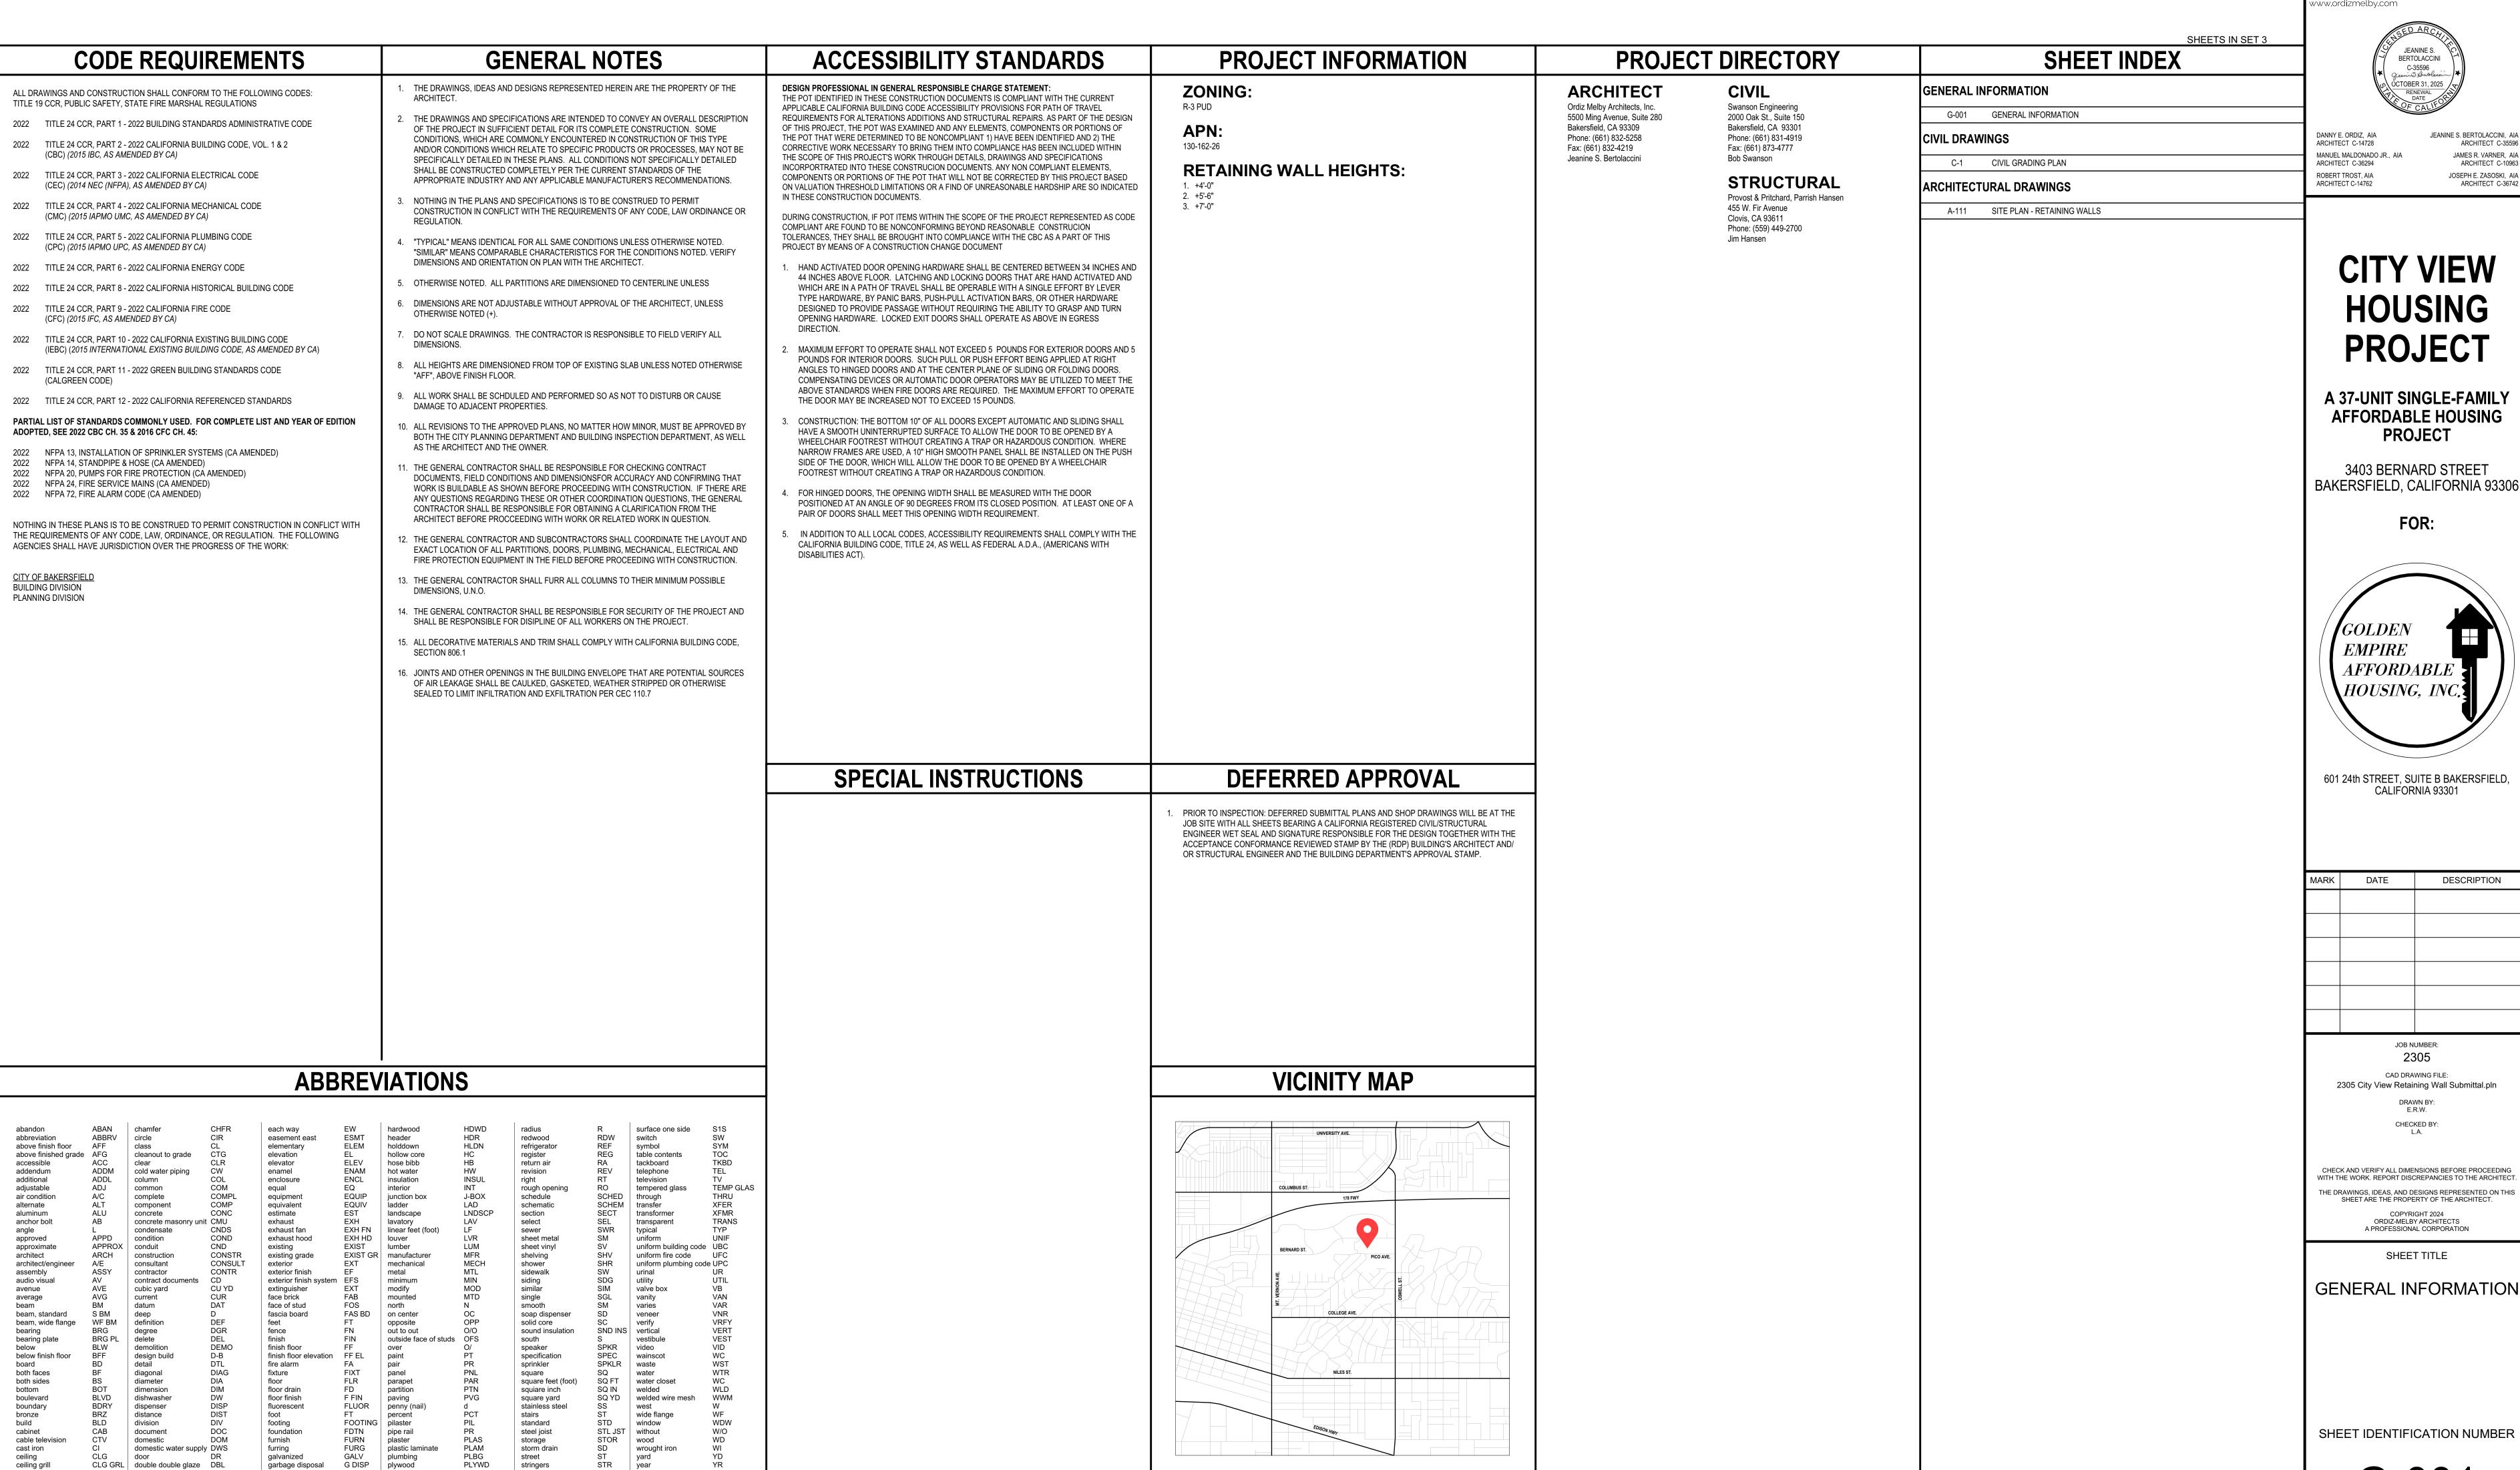

3403 BERNARD STREET BAKERSFIELD, CA 93306

ceiling height

center line

center to center

glue laminated wood GLU LAM | preliminary GYP BD

gypsum board

project

akersfield, CA 93309 f: (661) 832-4291 www.ordizmelby.com

A 37-UNIT SINGLE-FAMILY AFFORDABLE HOUSING

BAKERSFIELD. CALIFORNIA 93306



601 24th STREET, SUITE B BAKERSFIELD,

JOB NUMBER:		

THE DRAWINGS, IDEAS, AND DESIGNS REPRESENTED ON THIS

SHEET IDENTIFICATION NUMBER

G-001