

GOLDEN EMPIRE AFFORDABLE HOUSING

601 24th Street, Suite B, Bakersfield, CA

JULY 1, 2026

ADDENDUM NO. 1

To: All Bidders (Trade: Foundation & Flatwork)

Re: 805 North Chester, Bakersfield Ca 93308

Notice to all Contractors concerning RFP for the above referenced project.

All contractors are hereby notified of the following revisions and additional information regarding the Request for Proposal (RFP) for the above-referenced project. This addendum shall take precedence over any conflicting information contained in the original RFP documents.

It is the responsibility of each bidder to review and incorporate all items contained in this addendum into their proposal.

Masonry Revisions

Item 1:

Provide and install approximately **20 linear feet** of new masonry to extend the existing block wall, and add **two (2) additional courses** to the entire existing wall located along the **west side of the property**. Refer to the attached site plan with the affected area highlighted in **yellow and red**.


Item 2:

Provide and install approximately **50 linear feet** of new masonry to extend the existing block wall along the **north side of the property**. Refer to the attached site plan with the affected area highlighted in **yellow**.

Item 3: Perform minor repairs and touch-up work to the existing masonry wall as needed, including patching cracks, repairing damaged areas, and applying a color-matched finish to blend with the existing wall. Contractor can schedule a date /time to field verify existing conditions prior to bidding.

NOTE; The bid due date has been extended to **Thursday, July 9th**, to allow all bidders sufficient time to review this addendum and incorporate the revised scope into their proposals. All other bid requirements and conditions remain unchanged

ALLEY

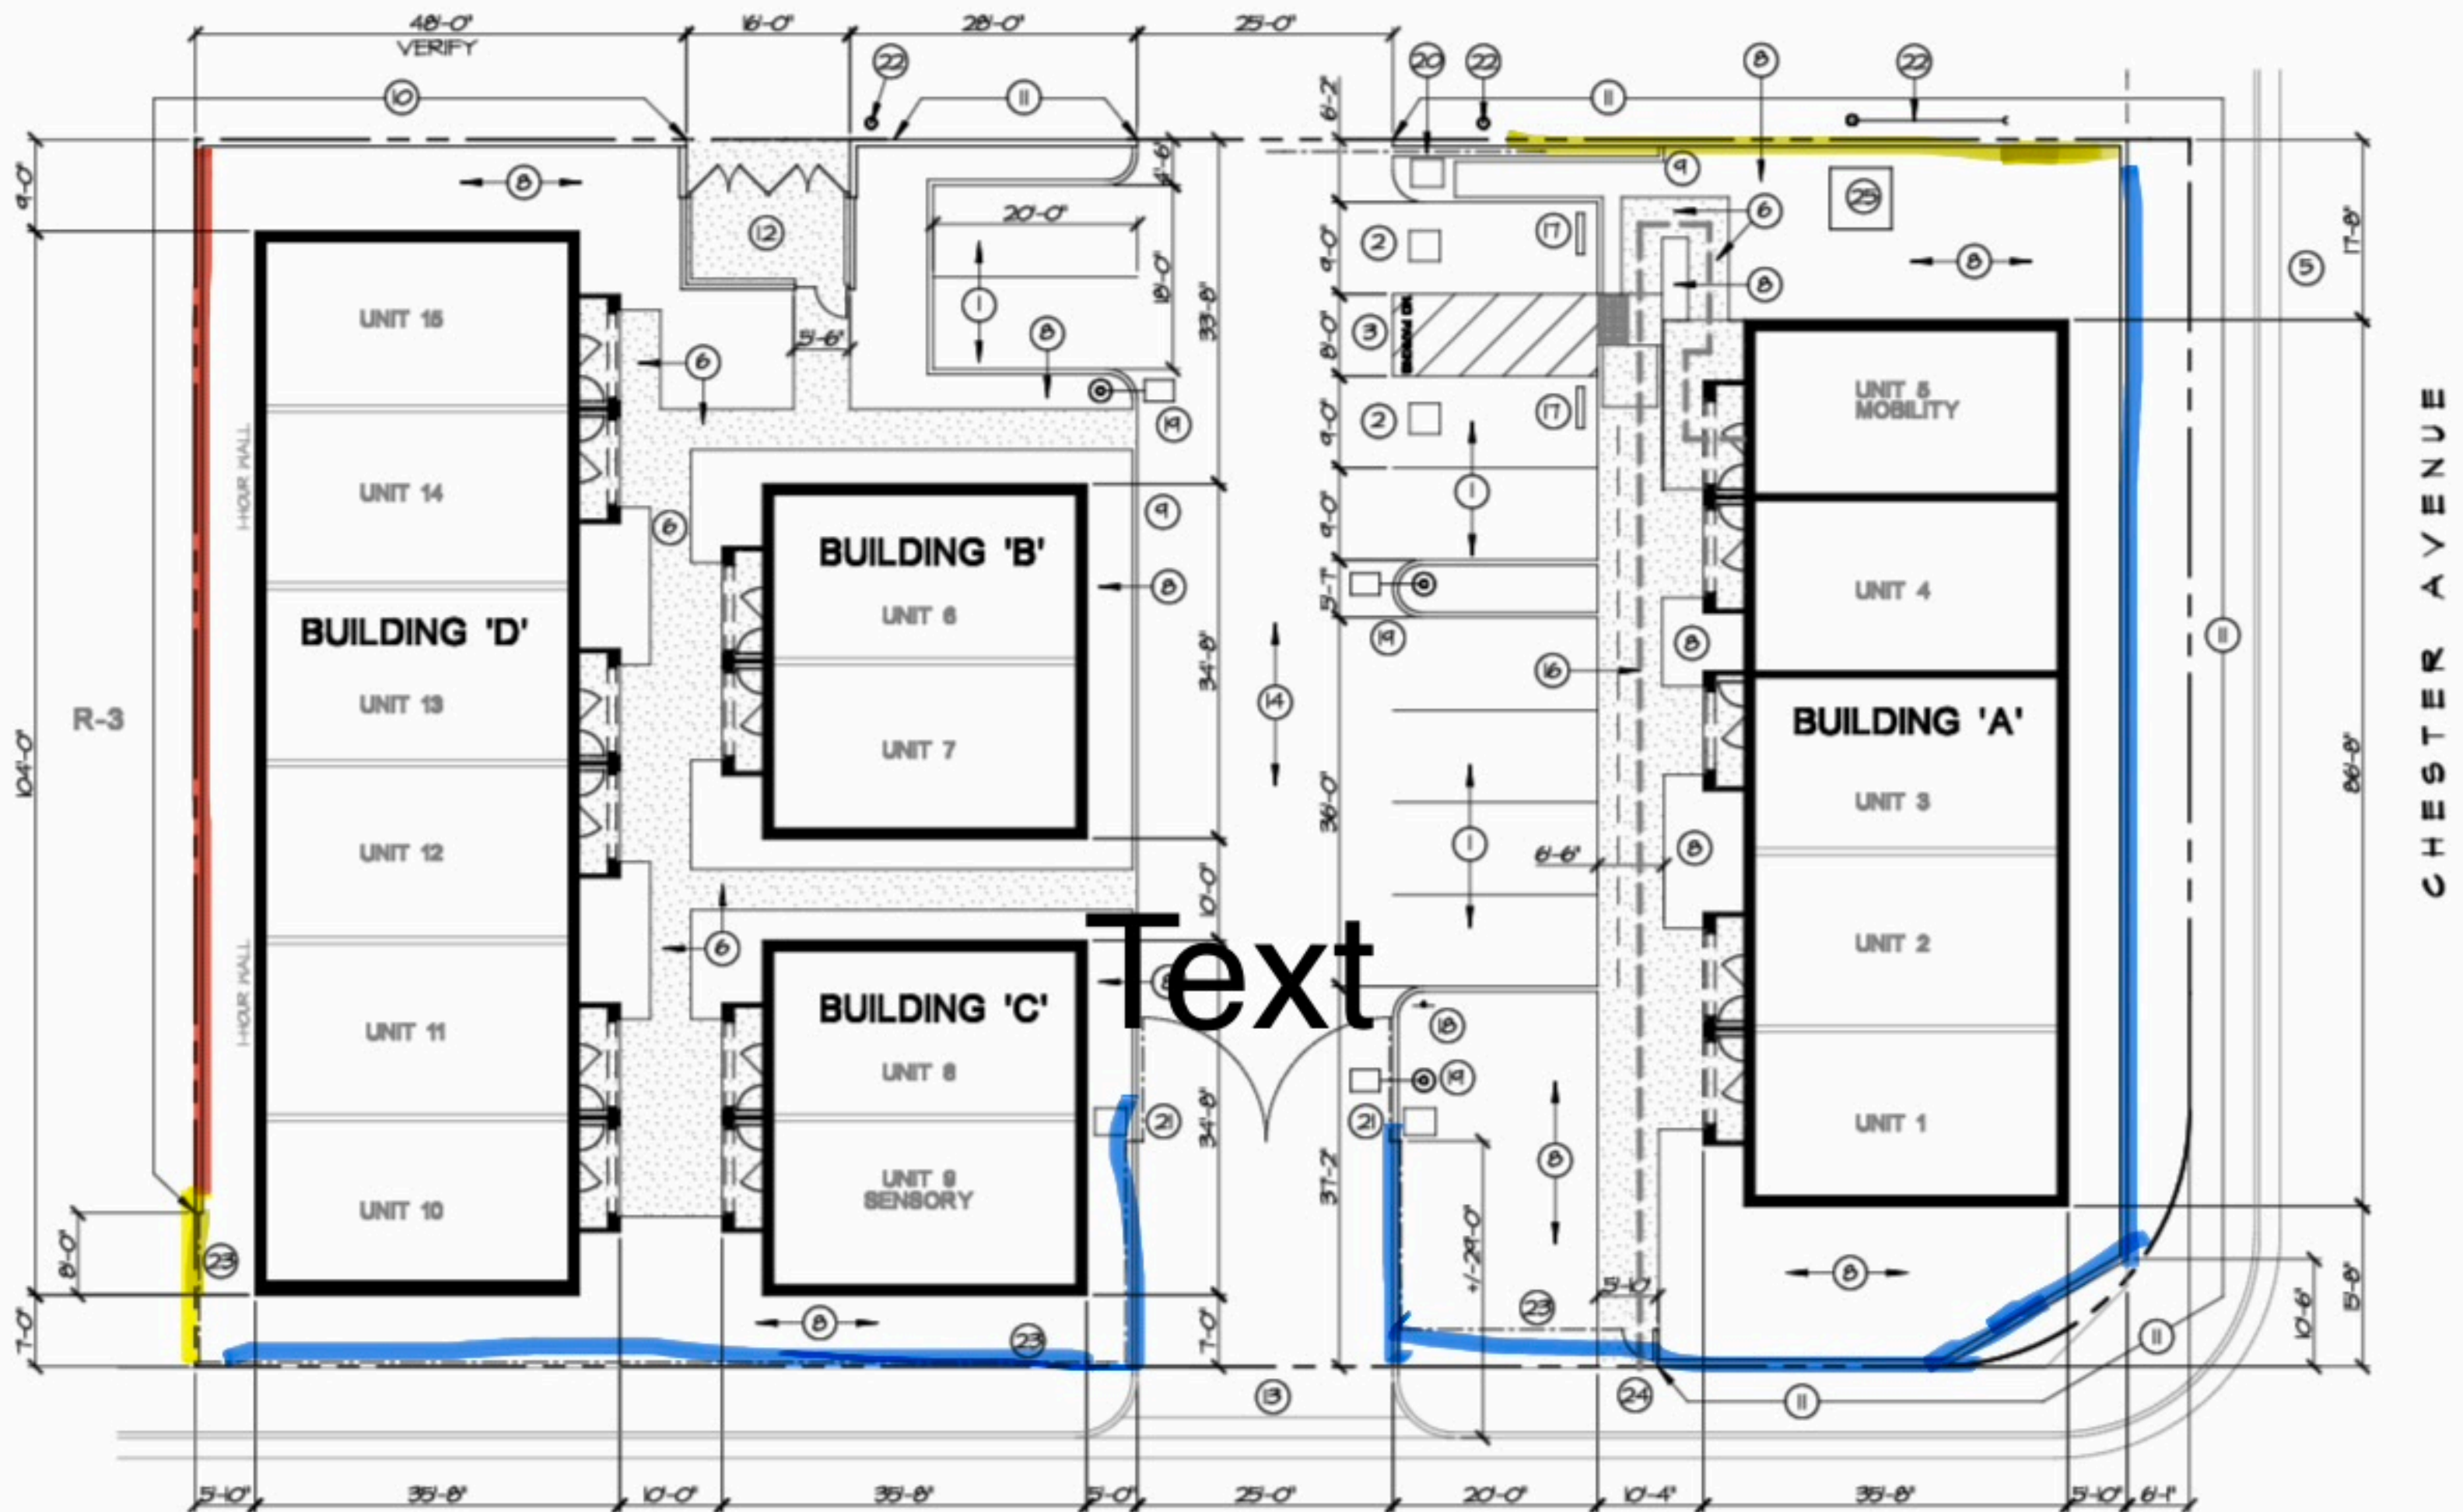

CHESTER AVENUE

Add 2 Courses to the entire existing wall

DECATUR STREET

Extend the existing block wall



SITE PLAN

Changed from Masonry to Wrought iron

1/16"