


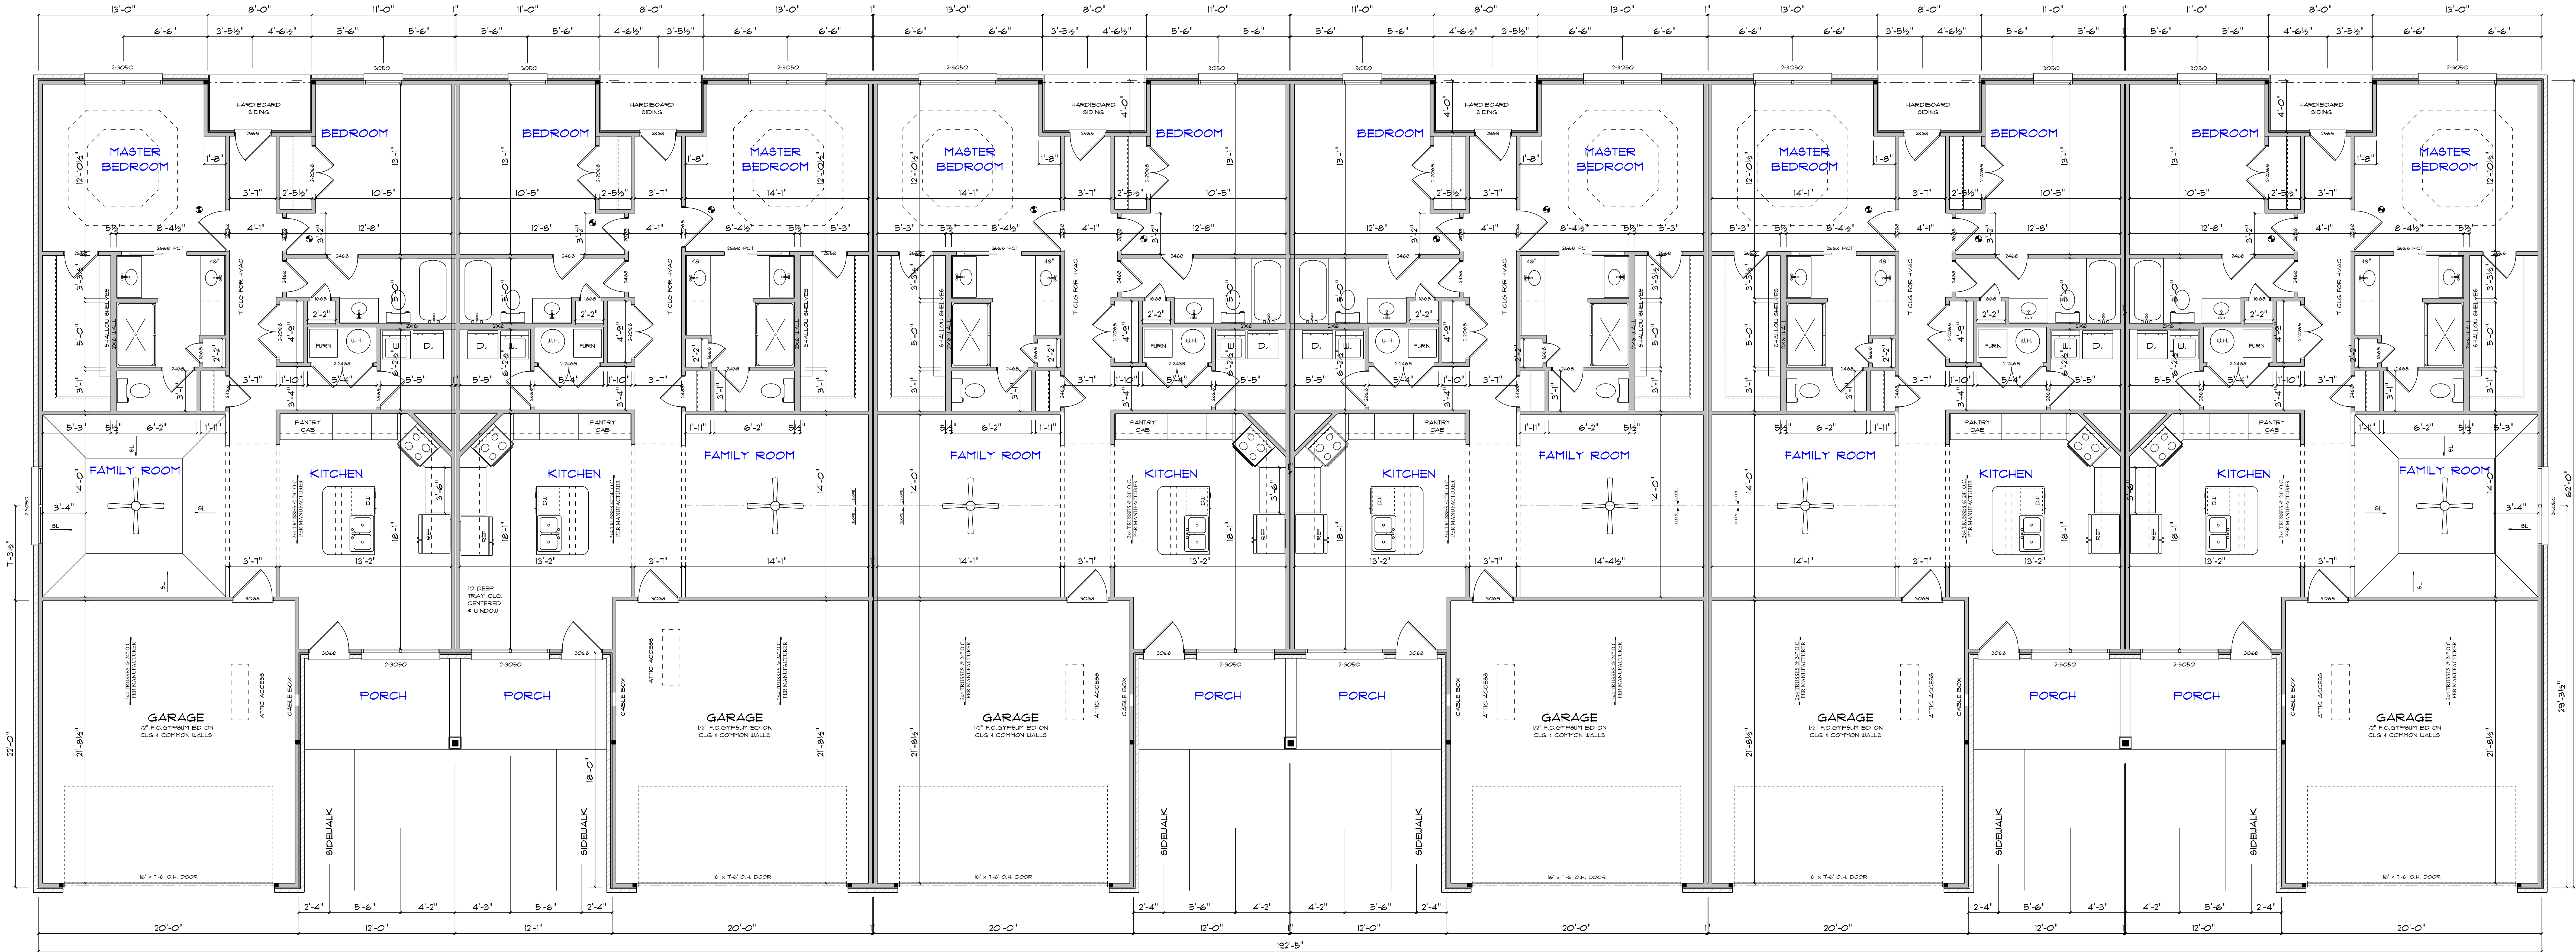

FIRST FLOOR ONE STORY UNIT

FIRST FLOOR ONE STORY UNIT

FIRST FLOOR ONE STORY UNIT

FIRST FLOOR ONE STORY UNIT

FIRST FLOOR ONE STORY UNIT

FIRST FLOOR ONE STORY UNIT

NOTE: SEE PAGE A-3A
FOR CABLE BOX DETAILS

SMOKE DETECTOR
HARDWIRED W/
BATTERY BACKUP

DESIGN
DRAFTING, LLC

6603 MAYFAIR AVE. PROJECT KY 40089 (502)-553-9217

CORCORAN HOMEBUILDING & REMODELING

BUILDING #7 FARNSELEY PATIO HOMES 32' UNIT

FLOOR
PLAN

1265 SQ.FT.

DATE: _____

REVISED: 9/19/19

SCALE: 1/4" = 1' 0"

A-3