


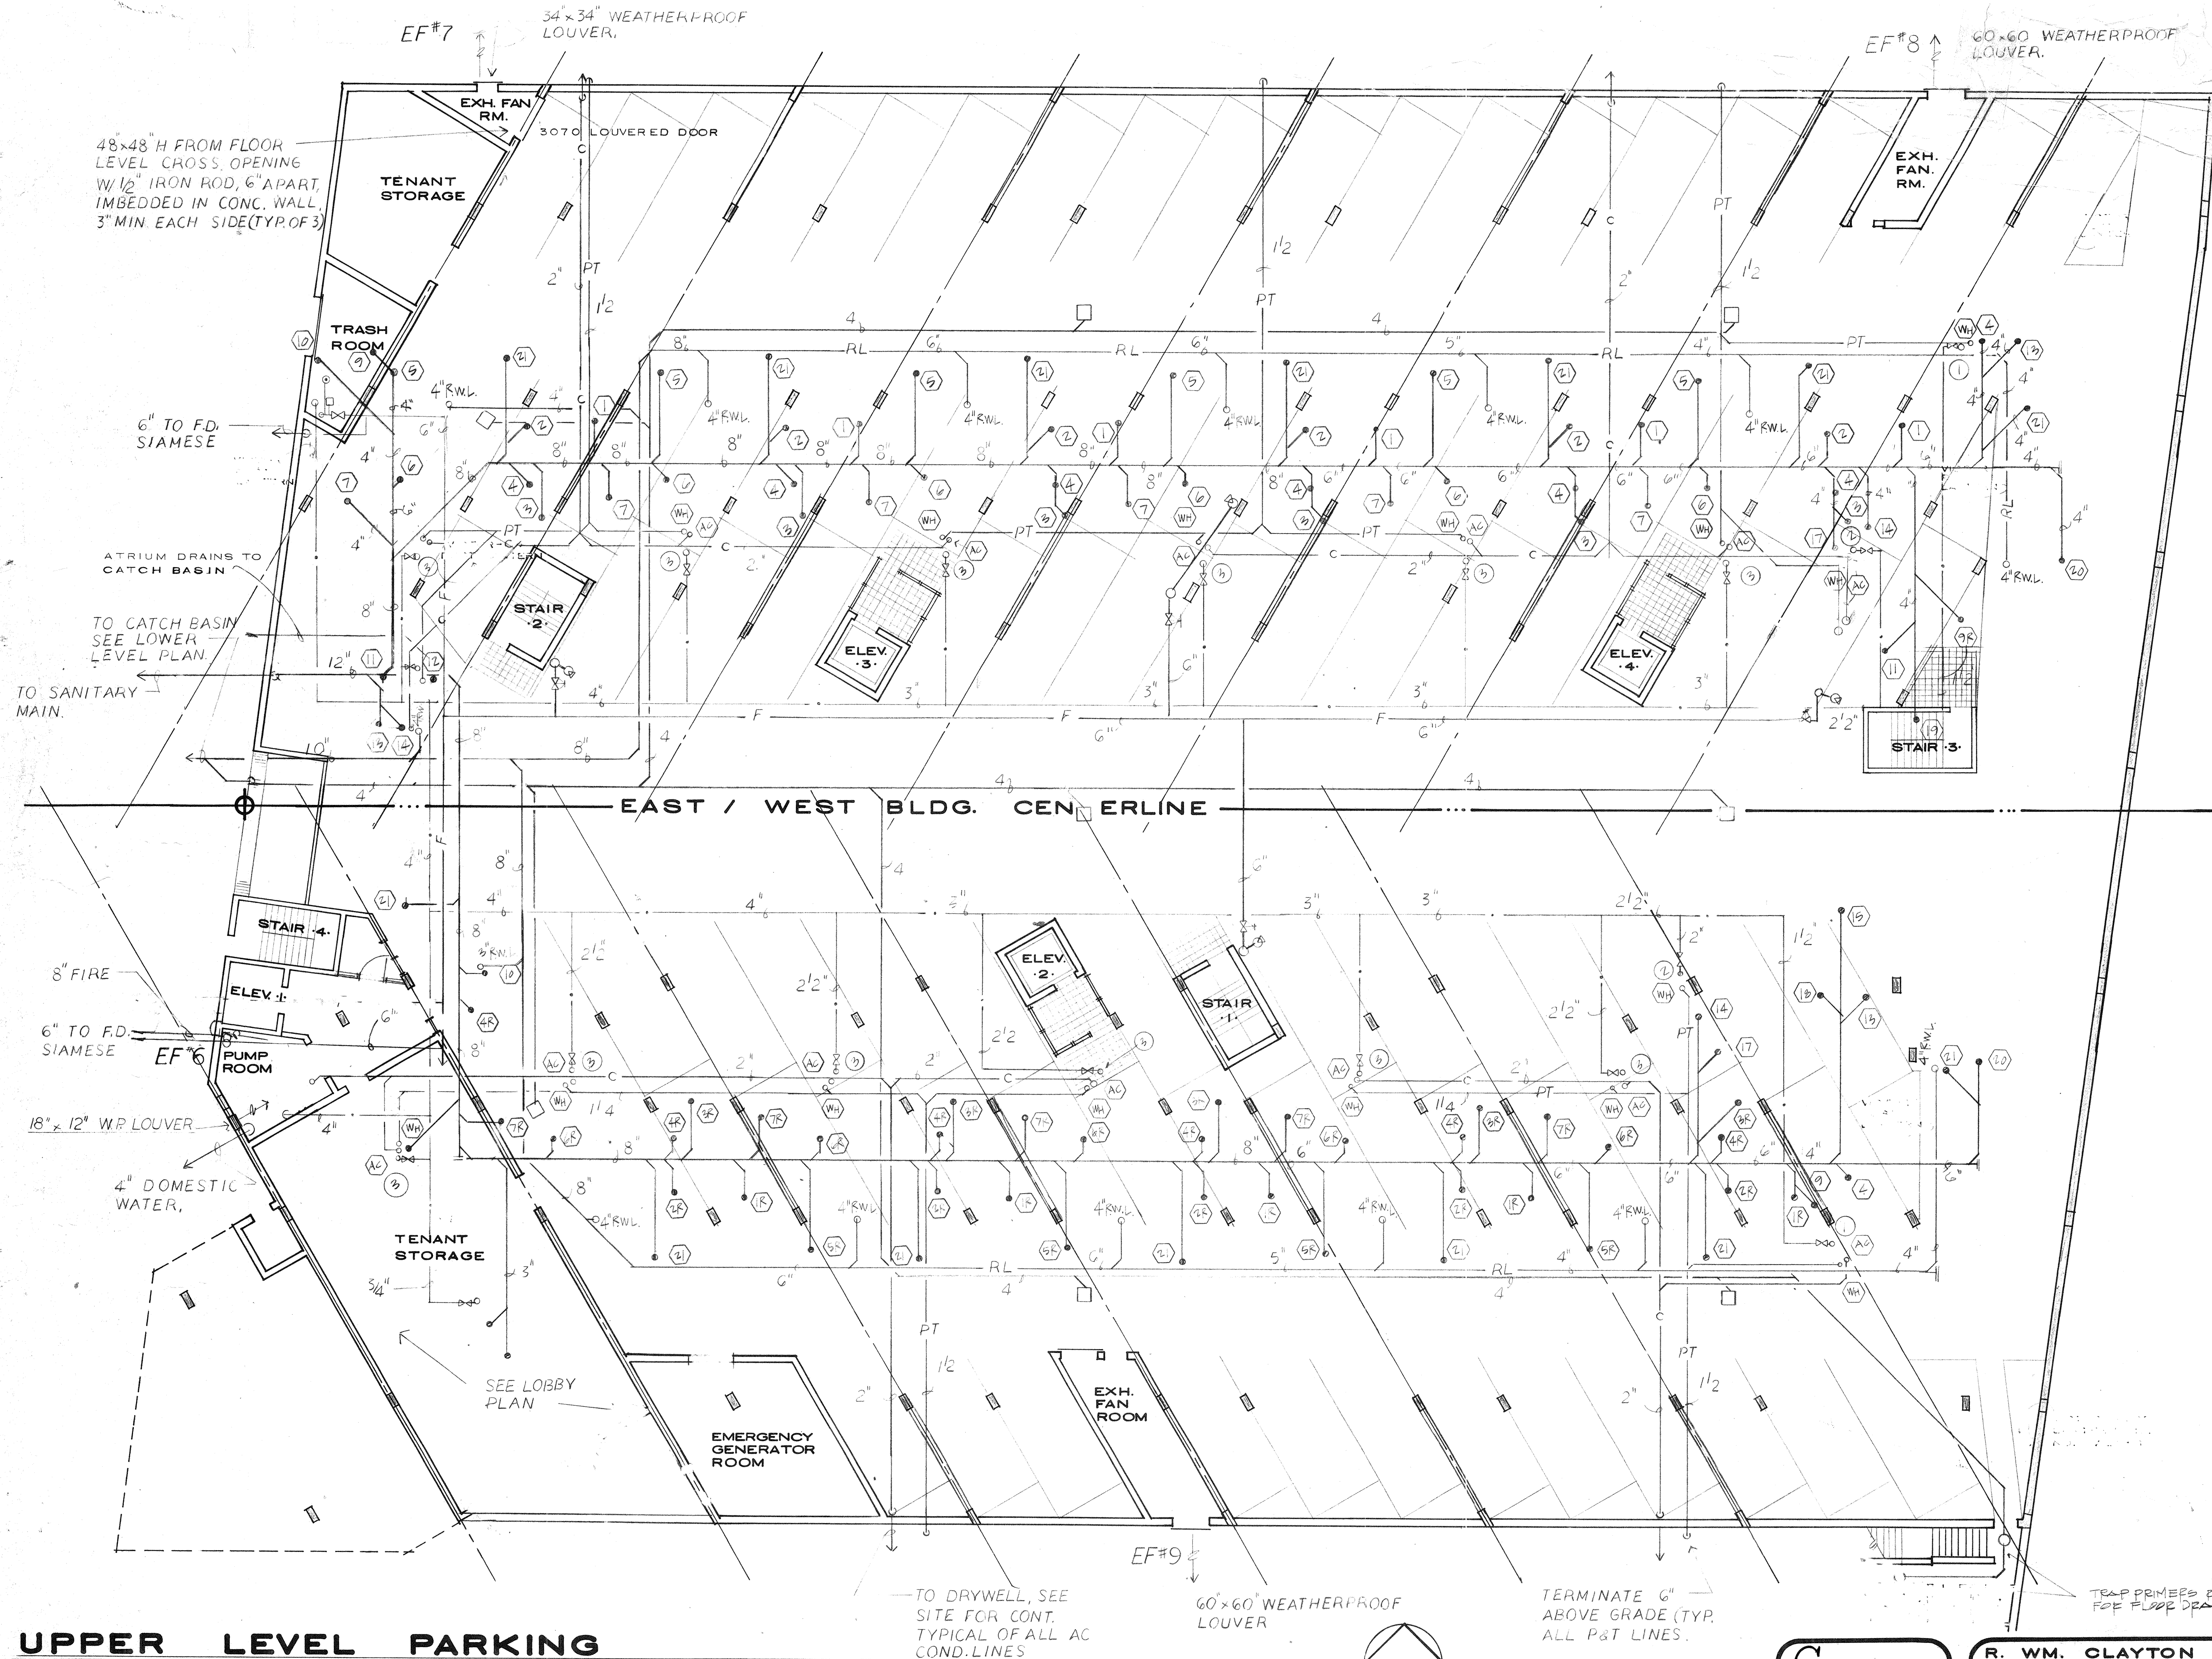

UPPER LEVEL PARKING

SCALE: 3/32" = 1'-0"



Esquivas
7/13/88
Esquivas

R. WM. CLAYTON JR. ARCI
1995 EAST OAKLAND PARK BLVD. FT. LAUDERDALE
E & E CONSULTING ENGINEERS
2701 EAST SUNRISE BLVD. FT. LAUDERDALE
OVERLOOK CONDOMINIUM