


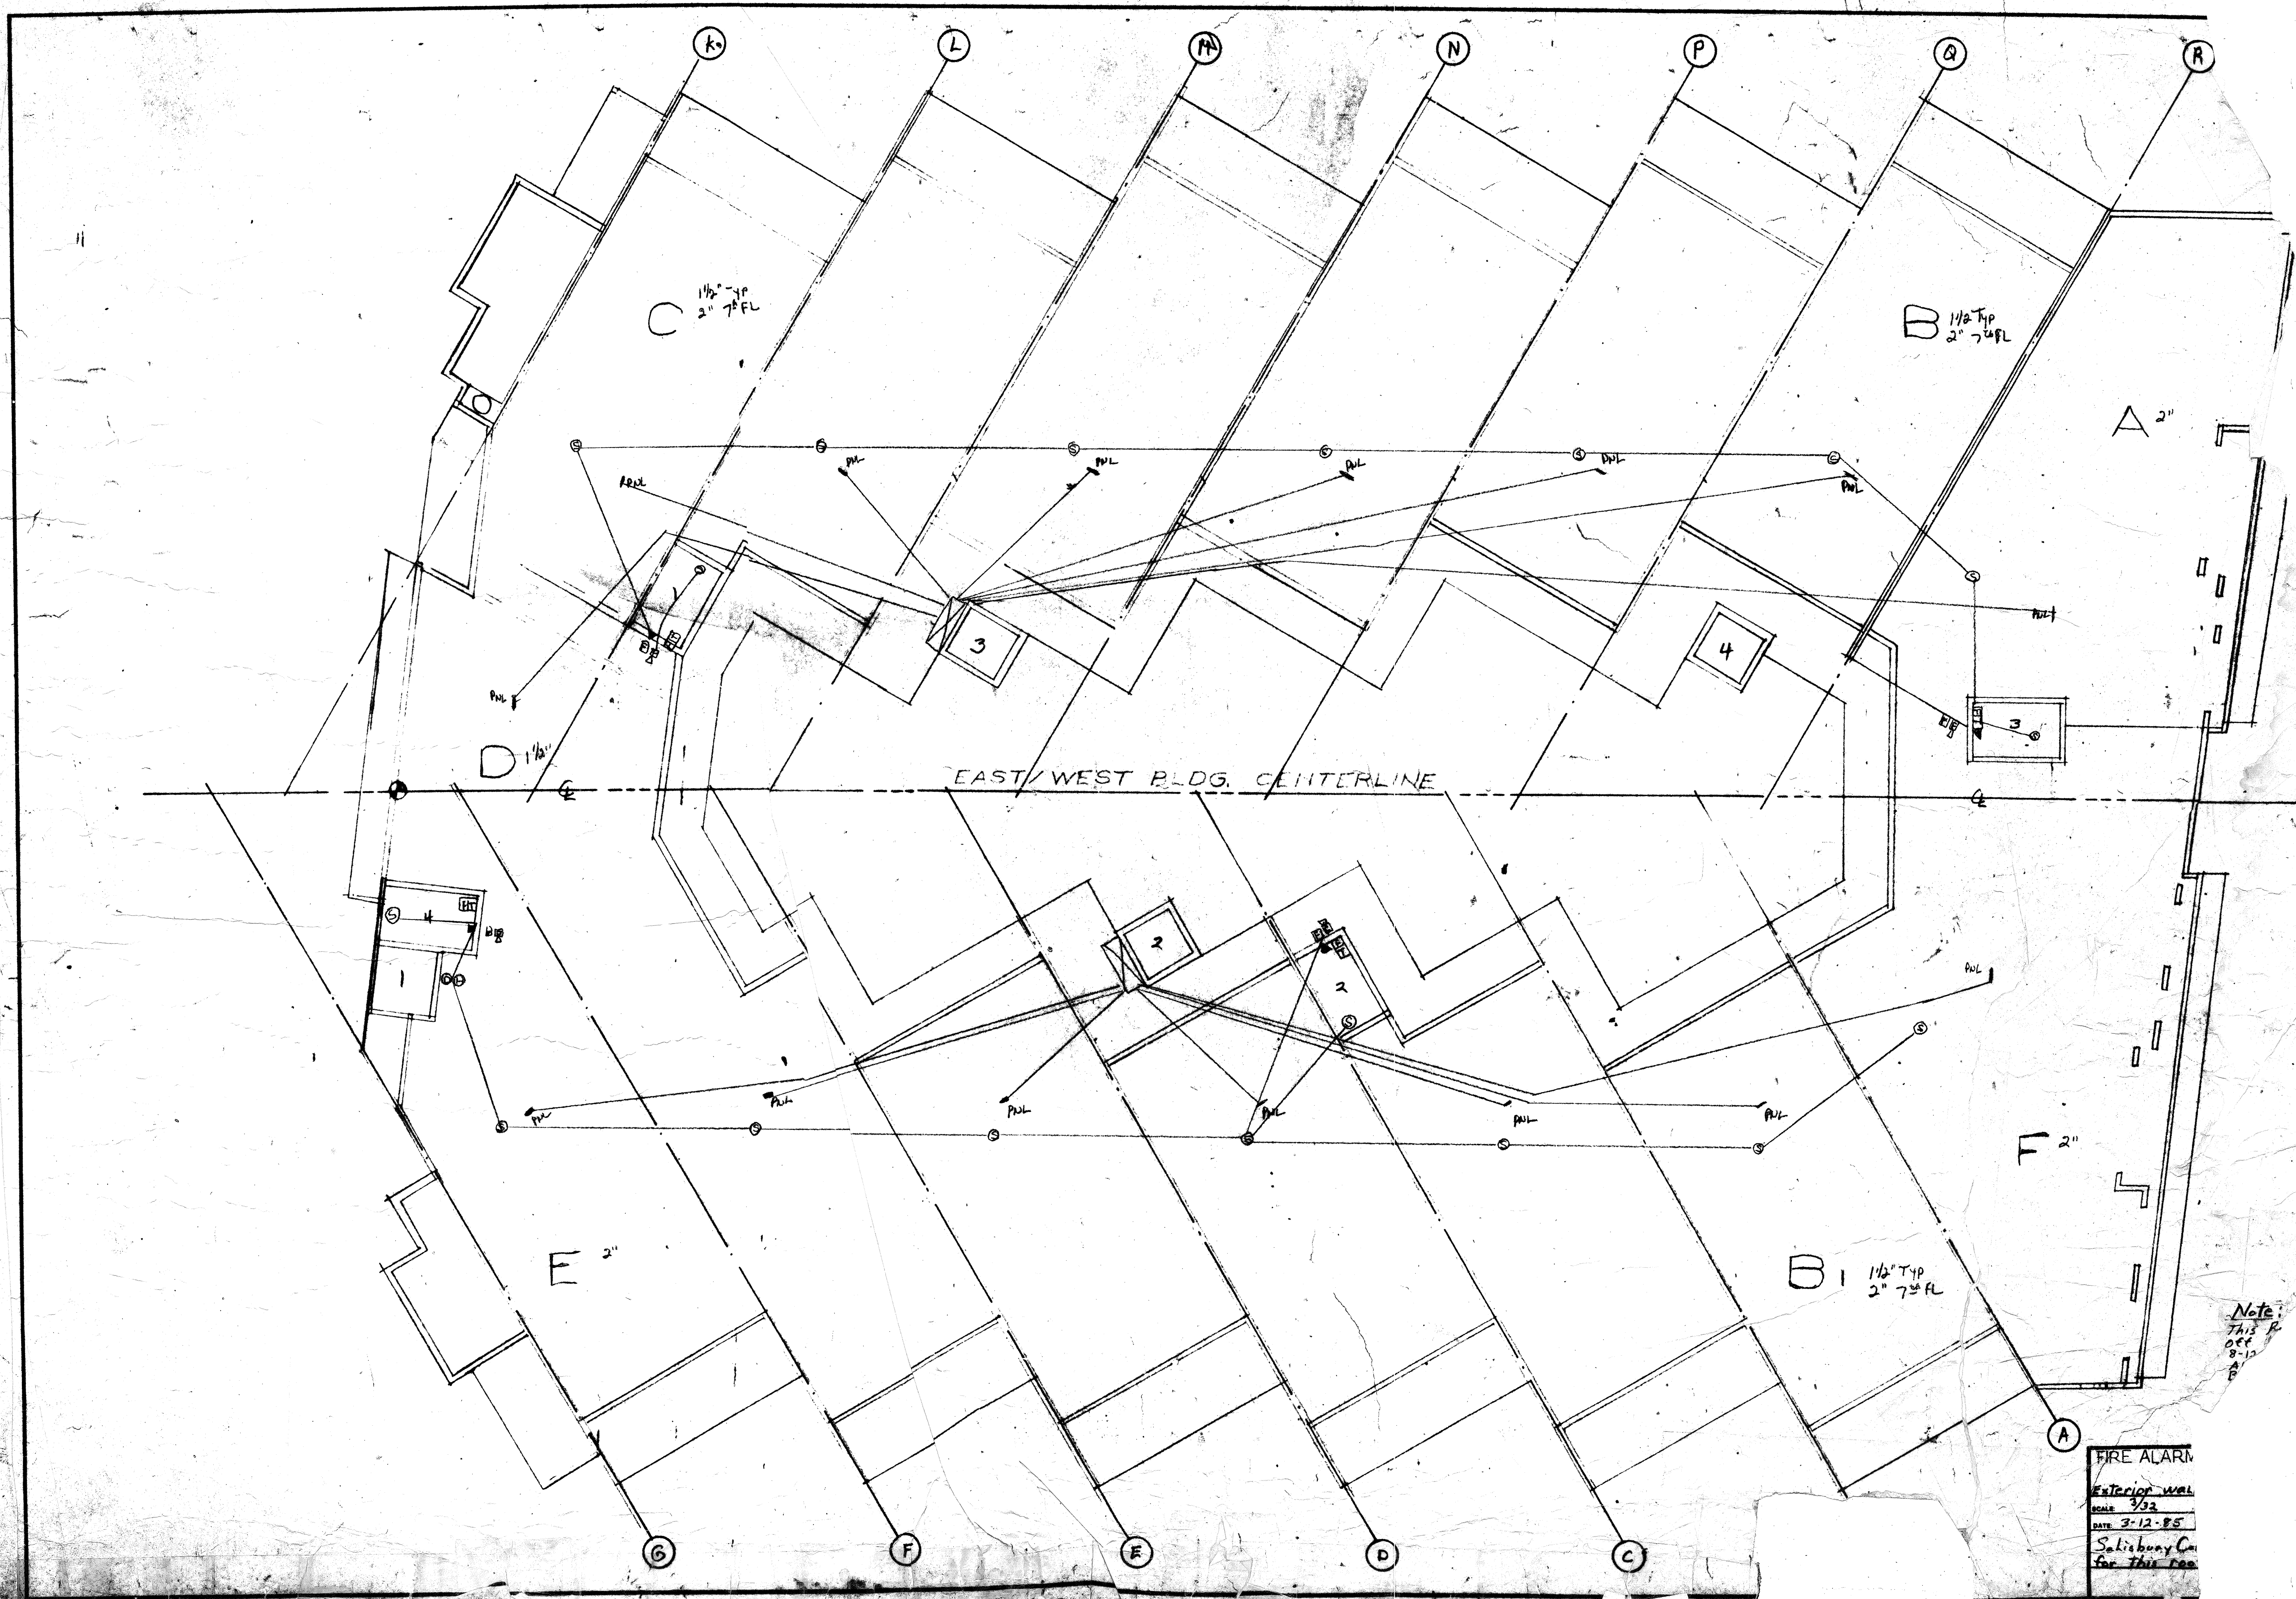

Note:
This R
off
8-12
A
B

FIRE ALARM
Exterior wall
SCALE 3/32
DATE 3-12-85
Salisbury Co.
for this res