

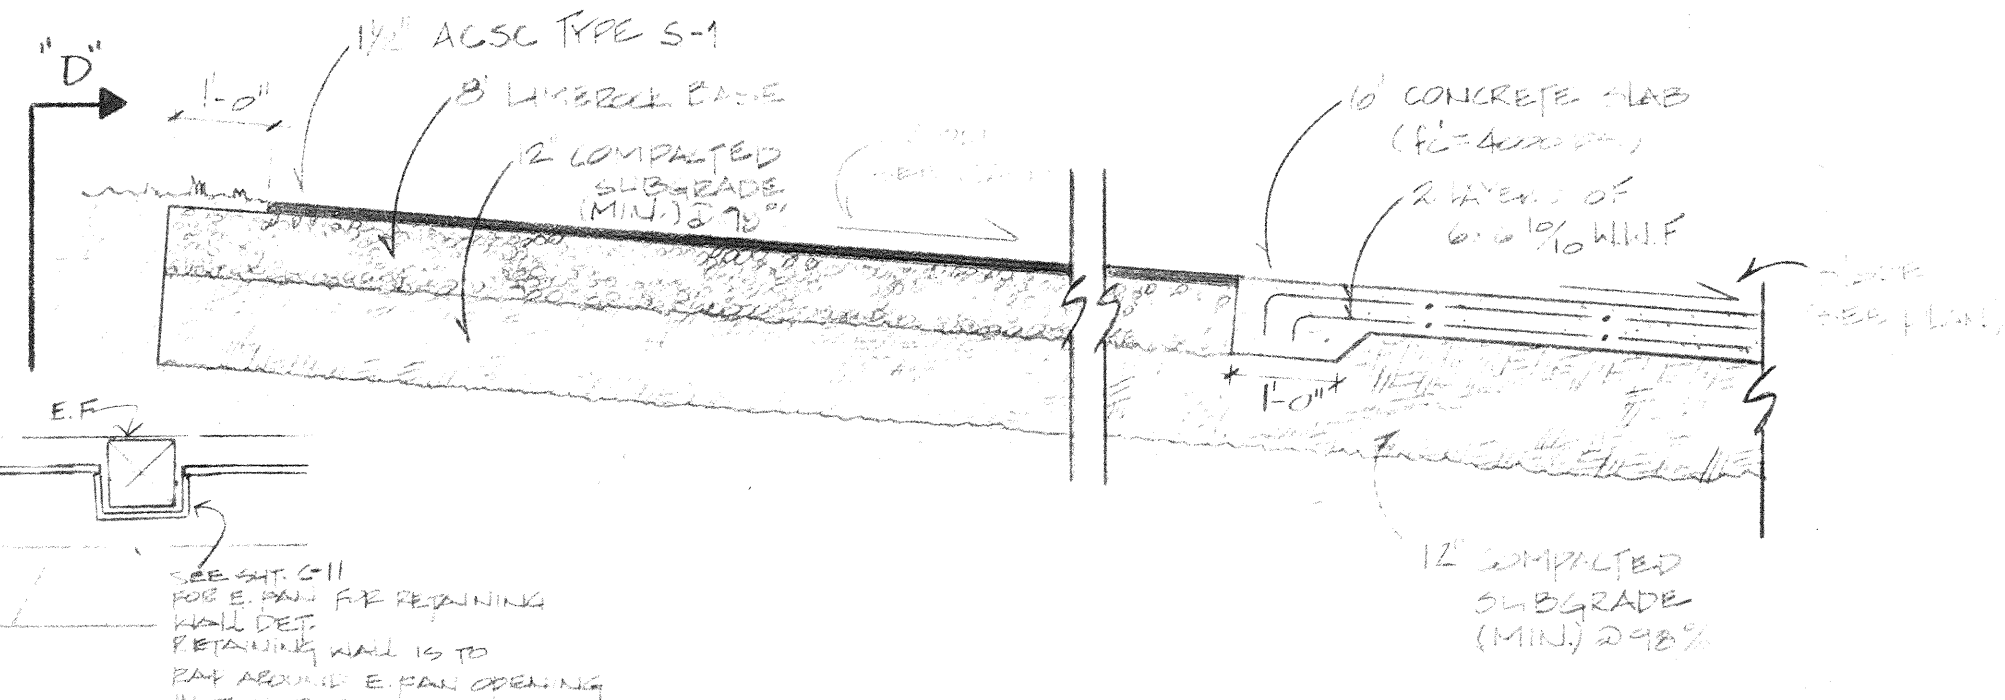


18.52

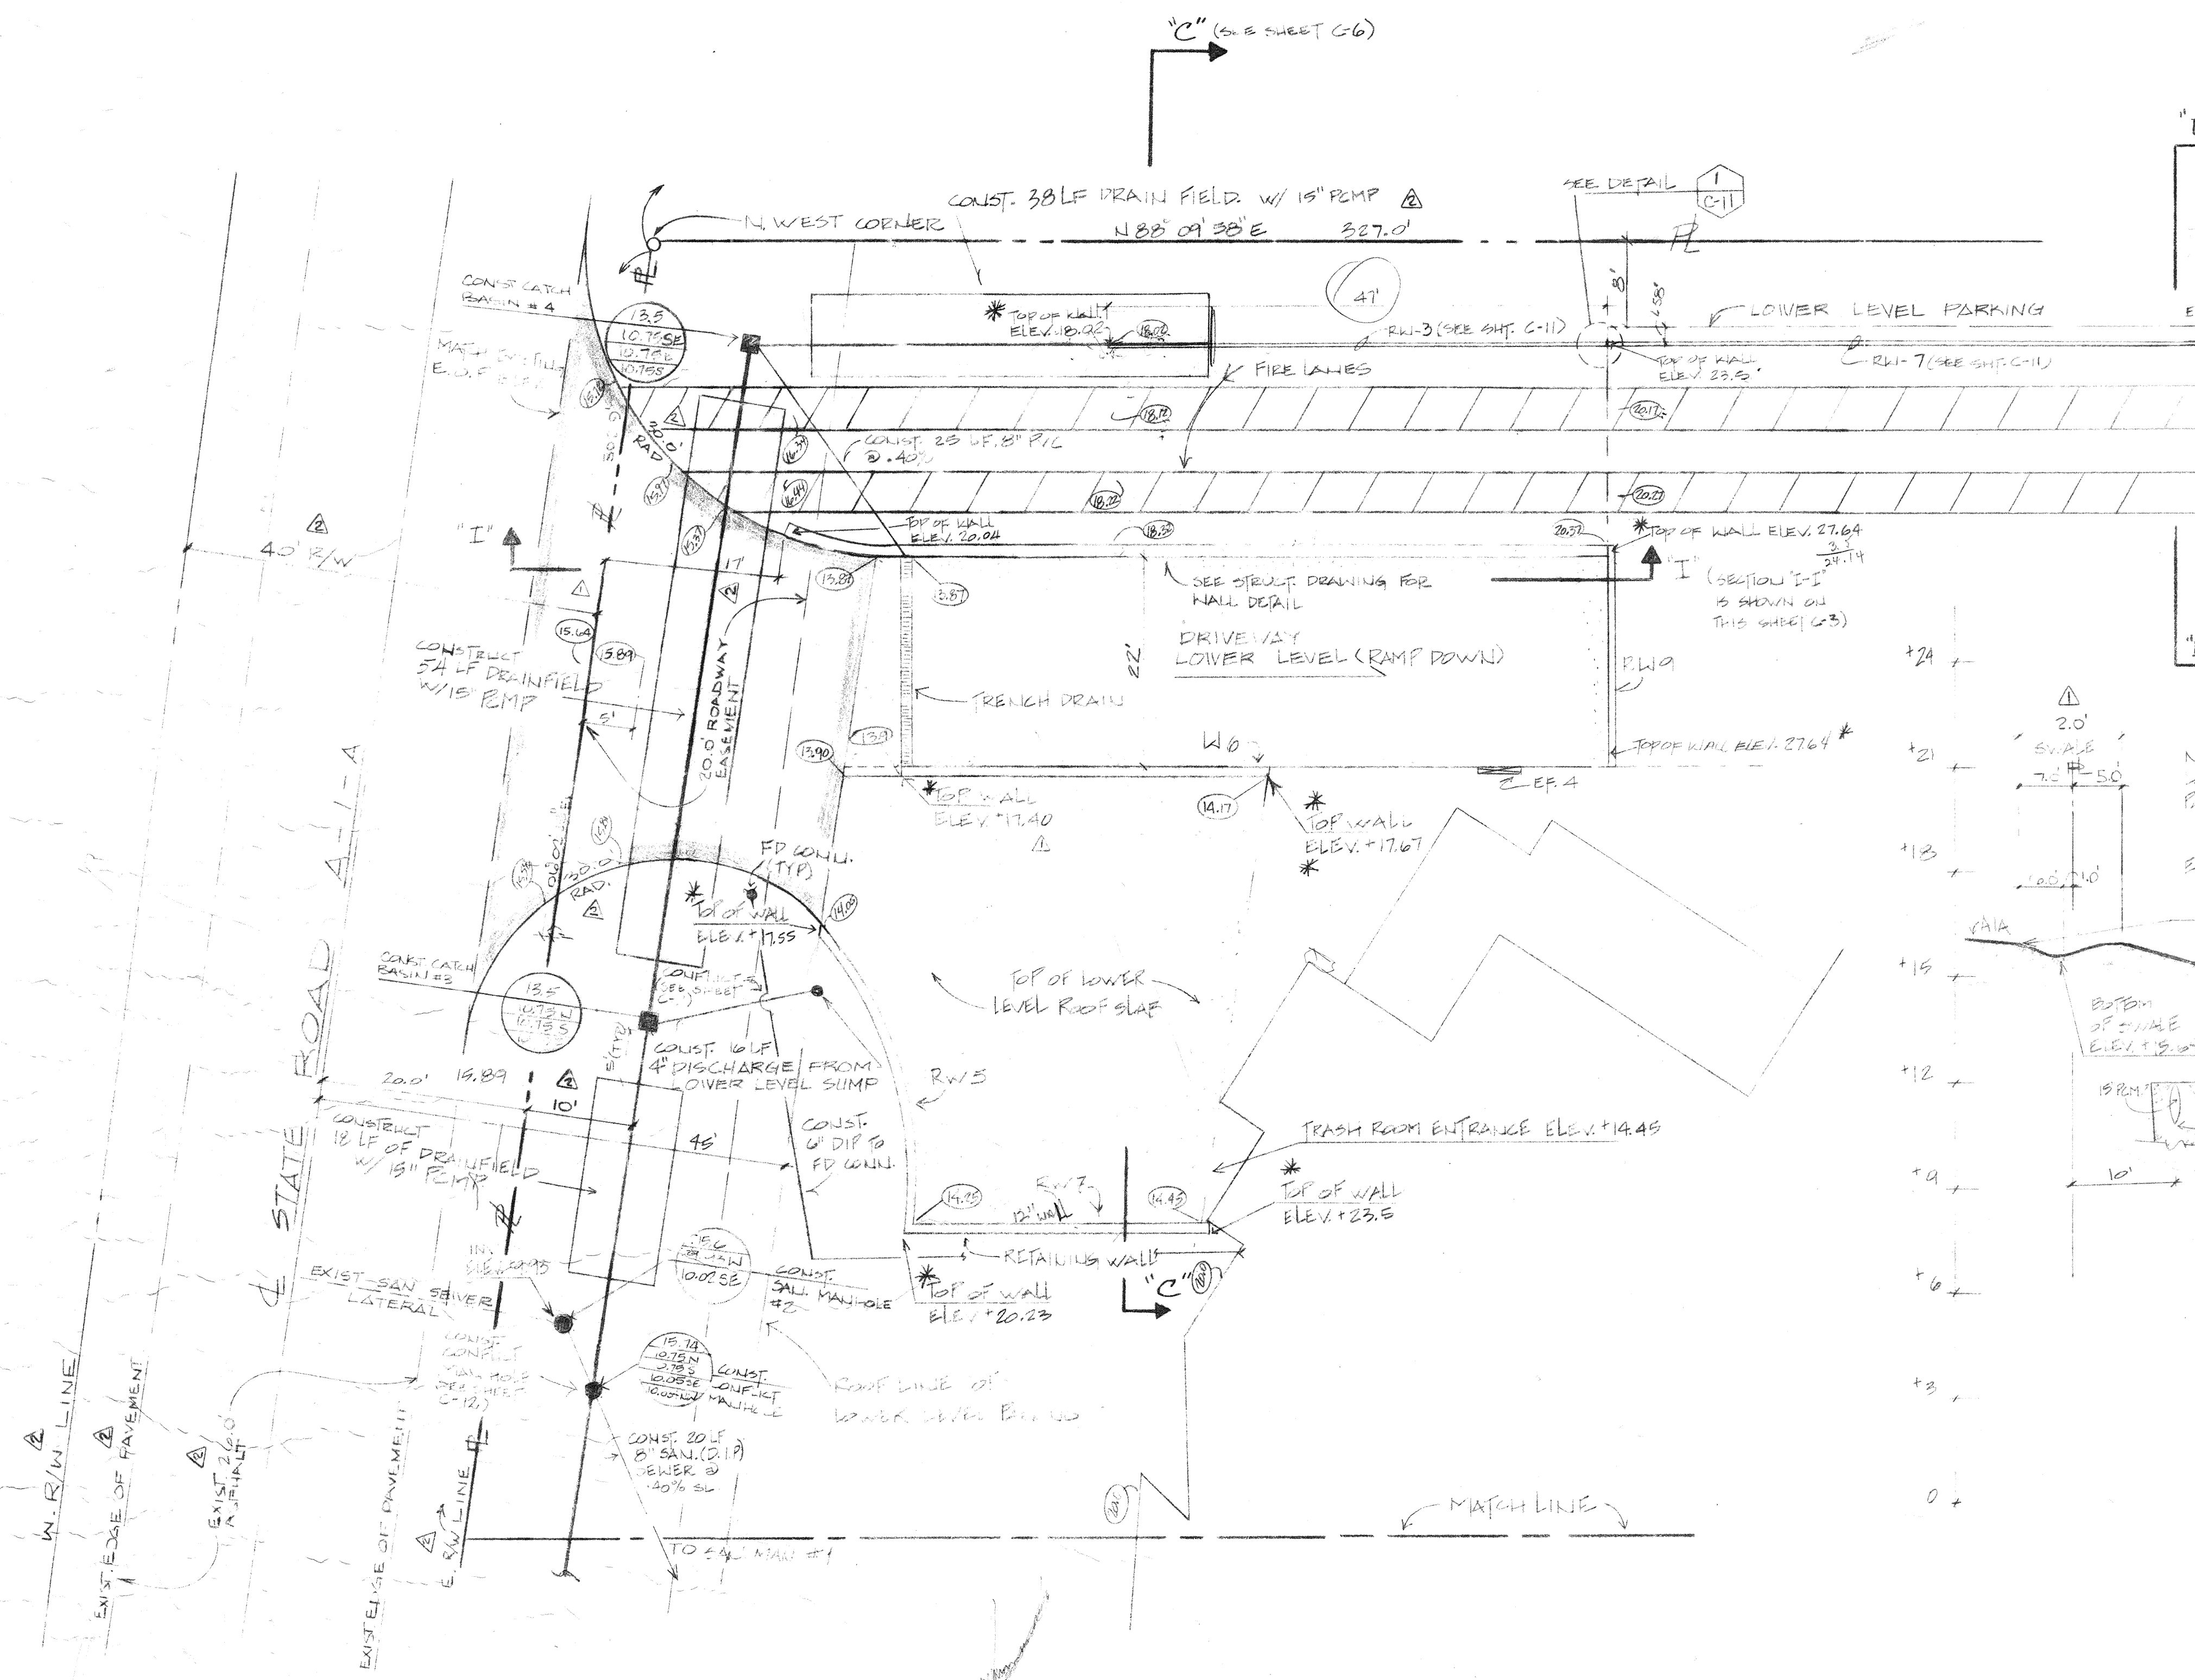

TYPICAL ASPHALT & CONCRETE PAVEMENT SECTIONS
H.T.S

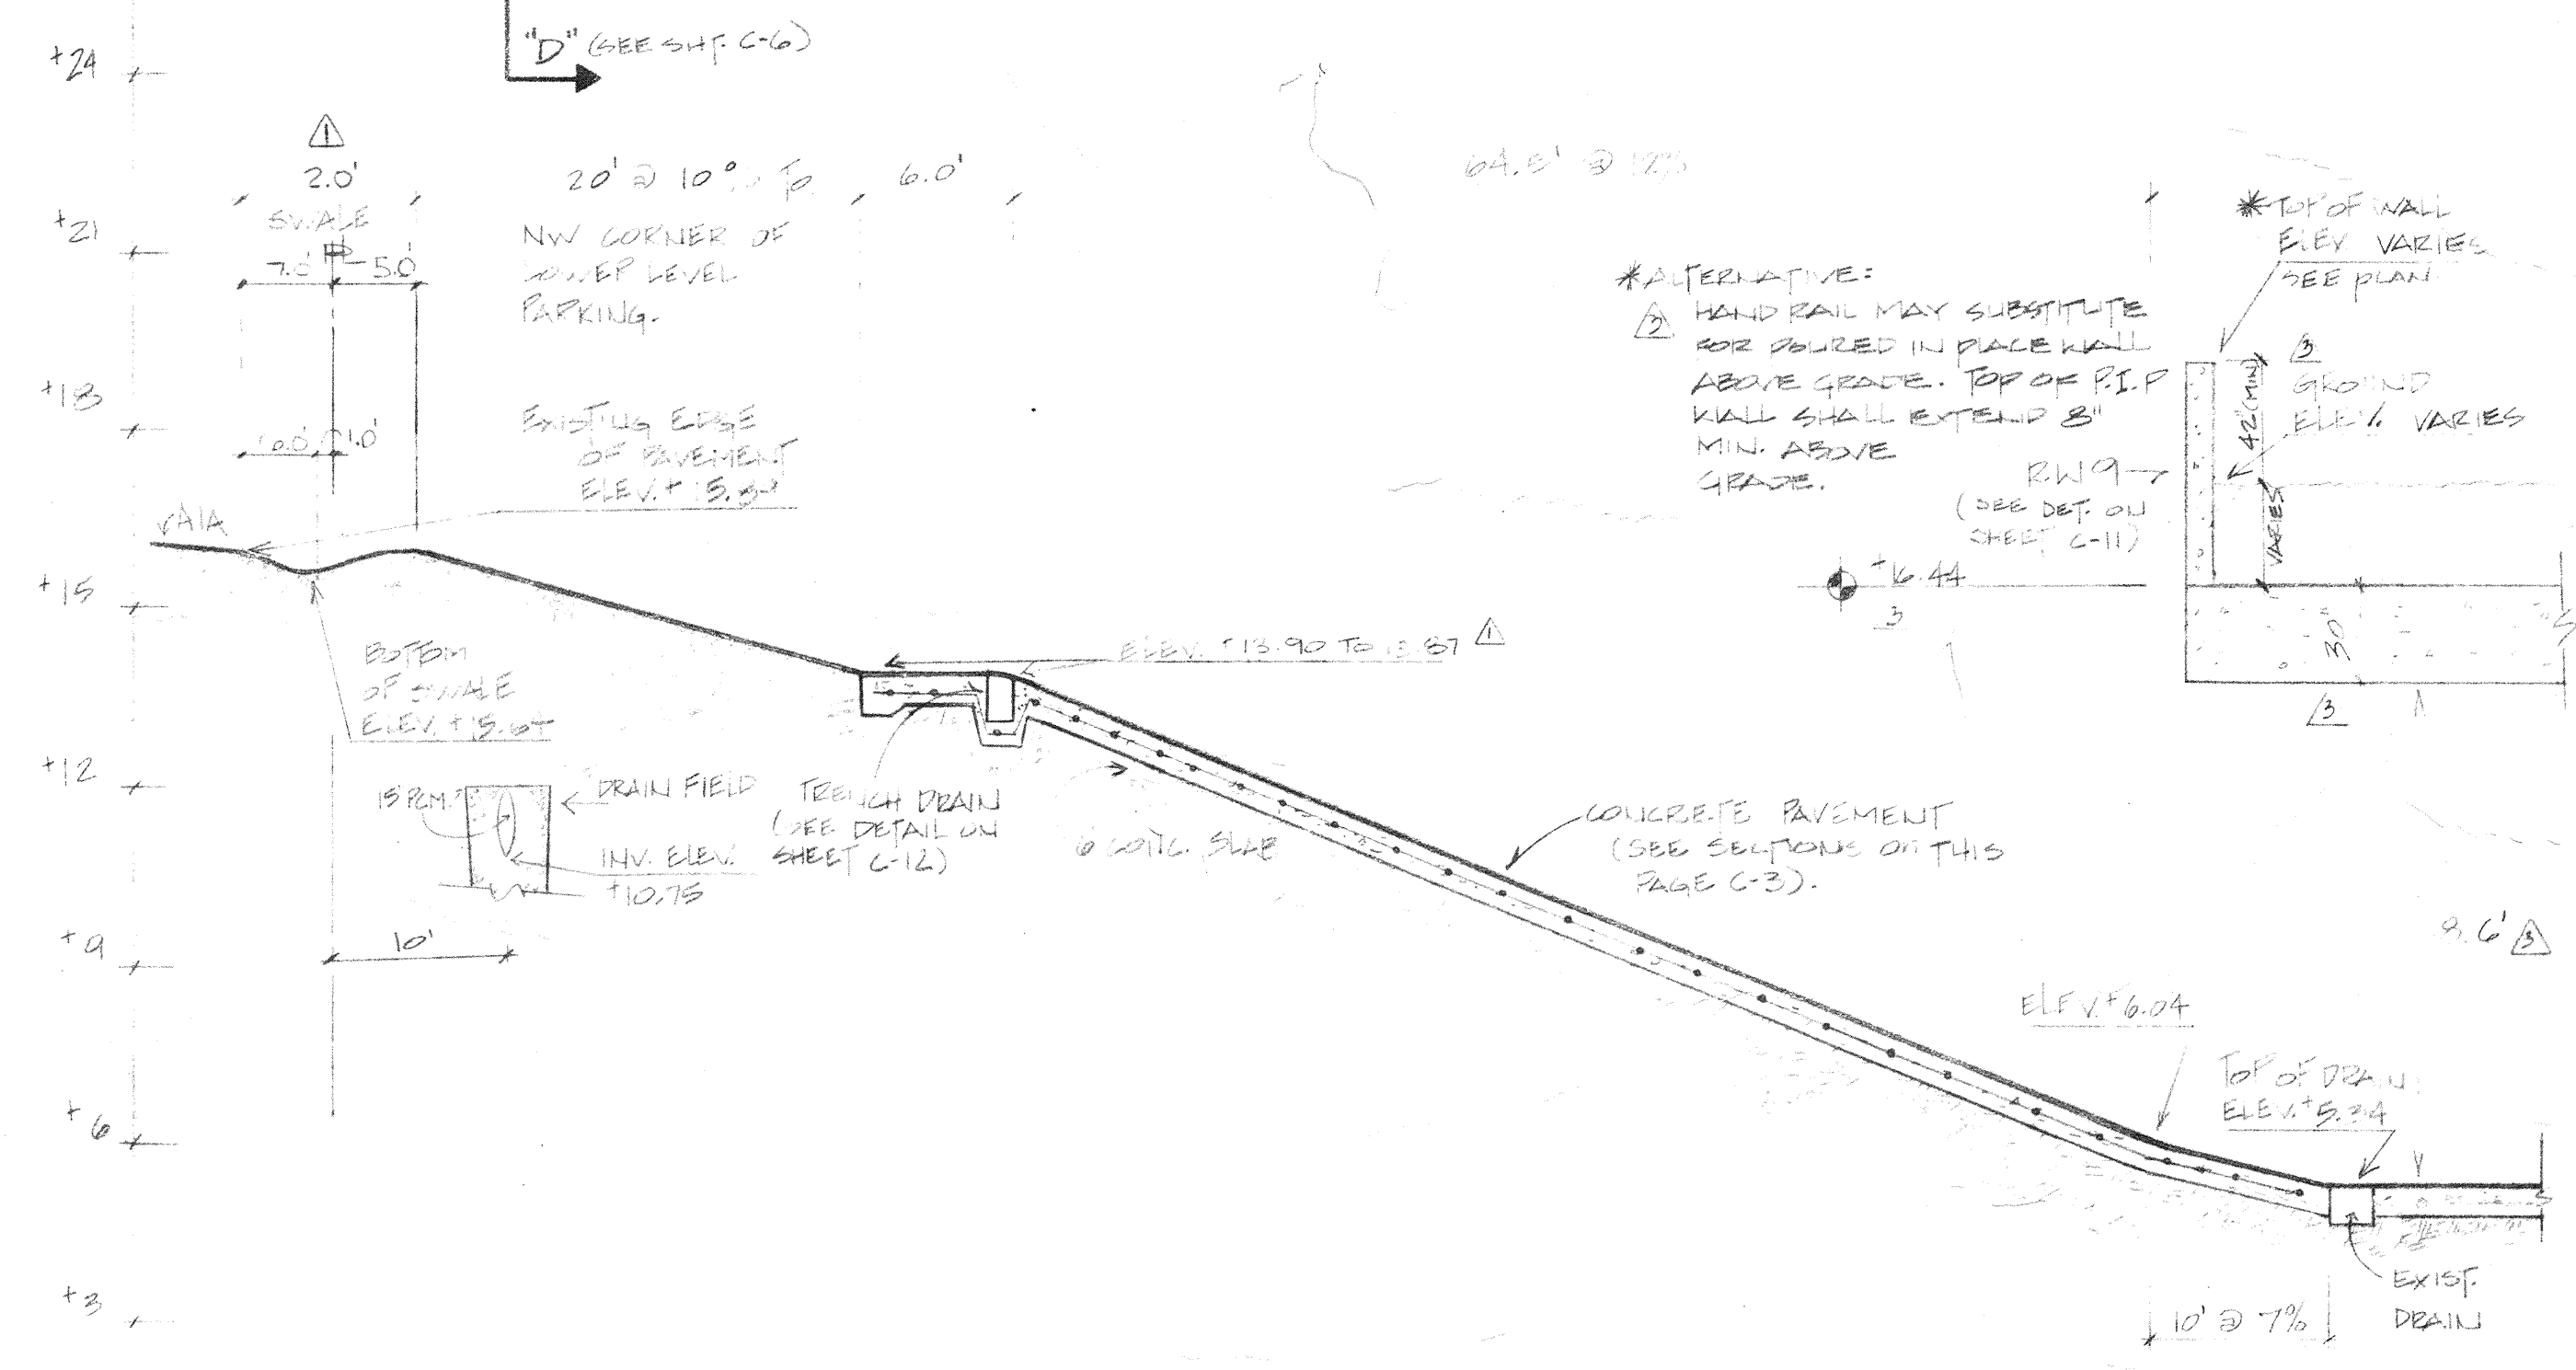


LOWER LEVEL DRIVEWAY (SECTION I-I)
SCALE: VERTICAL 1\"/>

N. WEST PLAN ENLARGEMENT

*ALTERNATES
HAND RAIL MAY SUBSTITUTE FOR
POURED IN PLACE WALL ABOVE GRADE.
TOP OF R.I.P. WALL SHALL EXTEND 3\"/>

3/25/87
R/W ADJUSTMENTS 12-11-86
AS NOTED

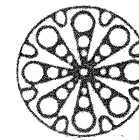**DeRose & Slopey**
CONSULTING ENGINEERS, INC.
LAND PLANNING • CIVIL • STRUCTURAL
120 N.E. 51st STREET
FORT LAUDERDALE, FLORIDA 33334
772-0047

FILE NO.
#01001

SHEET TITLE:
N. WEST PLAN ENLAR.

FOR:
OVERLOOK CONDOMINIUM

SCALE: 1"=10'
DATE:

DRWN: A.D.
CHKD: H.S.

SHEET NO.
C-3