


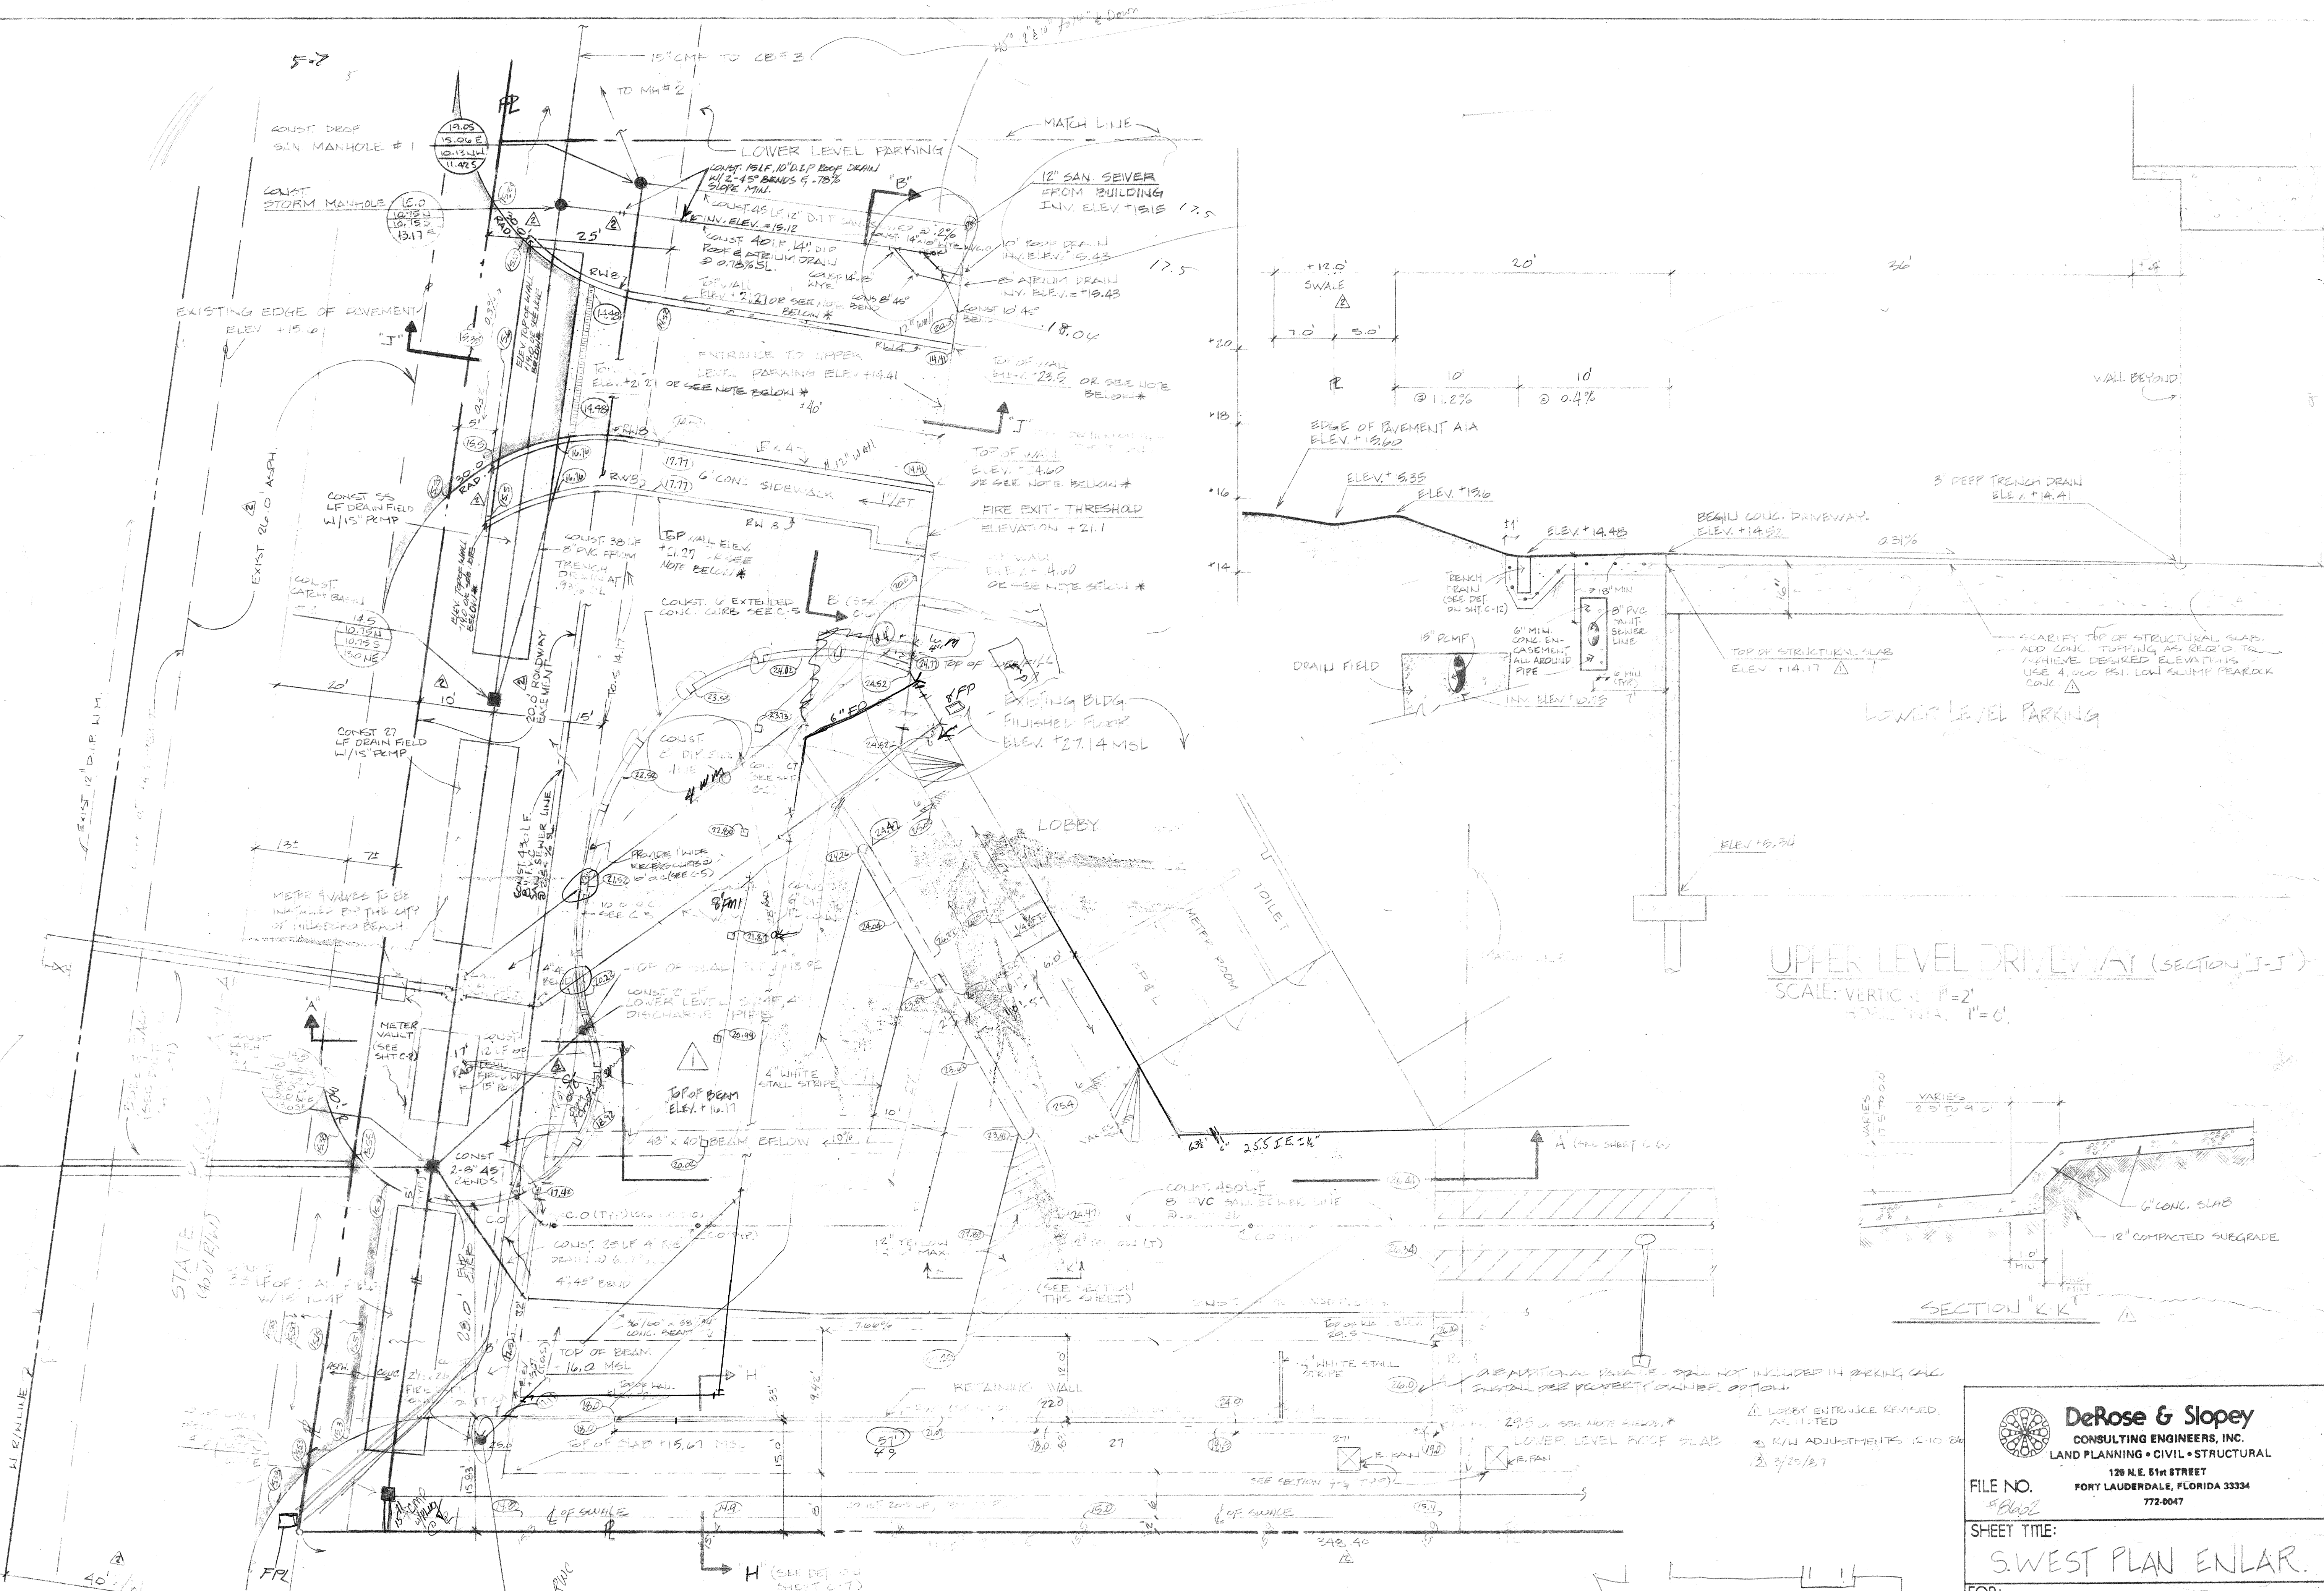

S.W. WEST PLAN ENLARGEMENT

SCALE 1"=10'

DeRose & Slopey CONSULTING ENGINEERS, INC. LAND PLANNING • CIVIL • STRUCTURAL 120 N.E. 51st STREET FORT LAUDERDALE, FLORIDA 33334 772-8047	
FILE NO.	80002
SHEET TITLE:	S.W. WEST PLAN ENLAR.
FOR:	OVERLOOK CONDOMINIUM
SCALE: 1"=10'	DRWN: A.D.
DATE:	CHKD: H.S.
	SHEET NO. C-4