
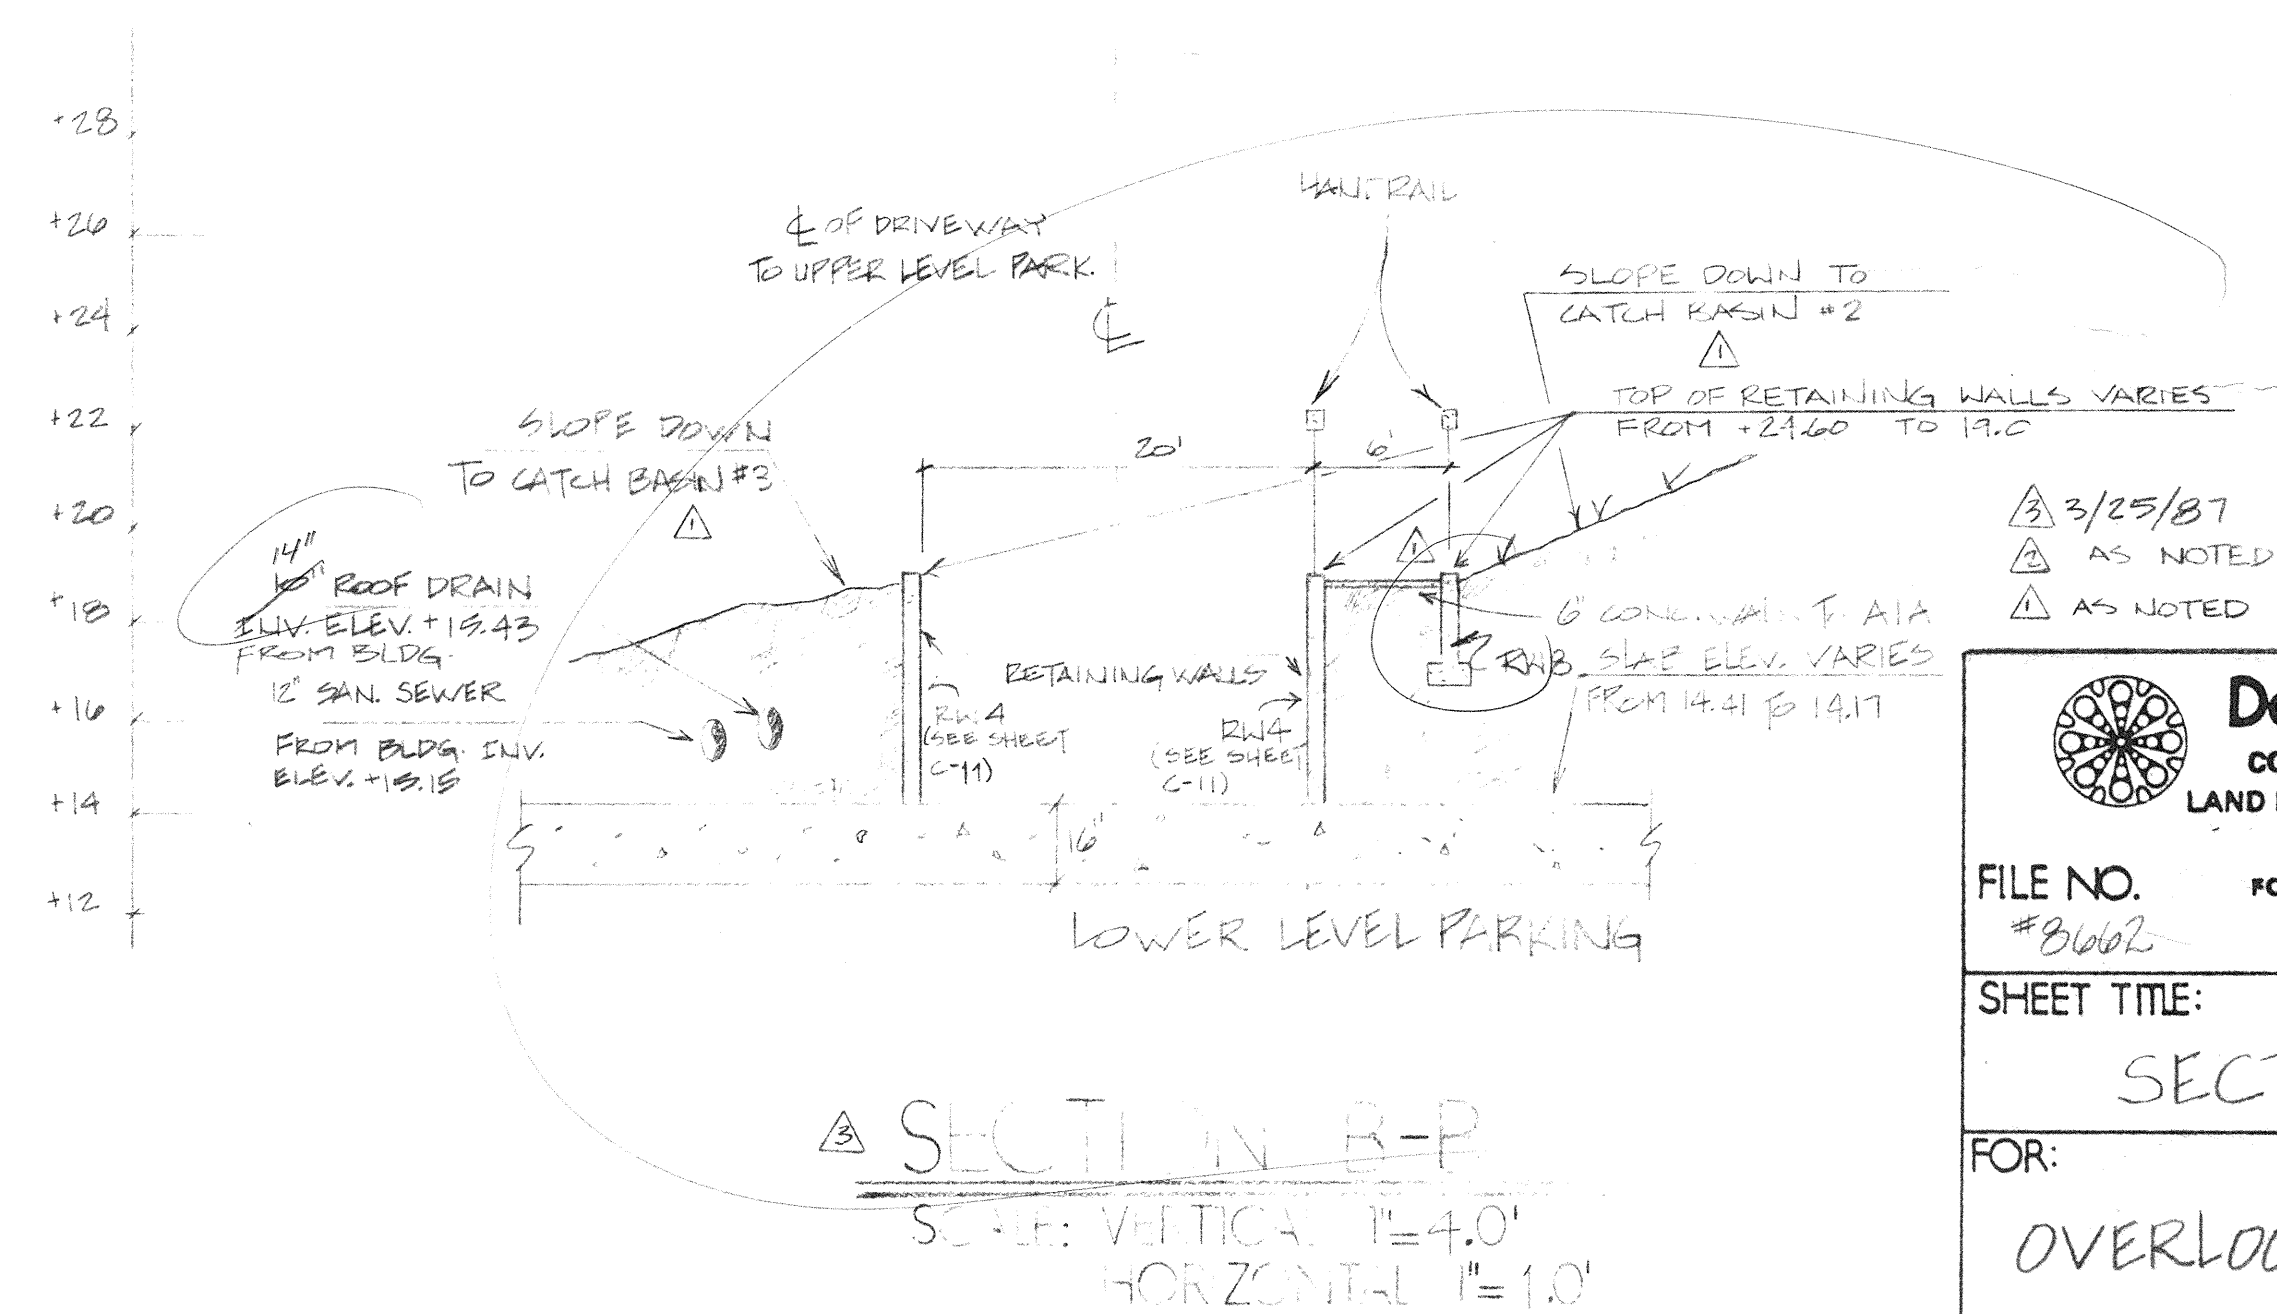


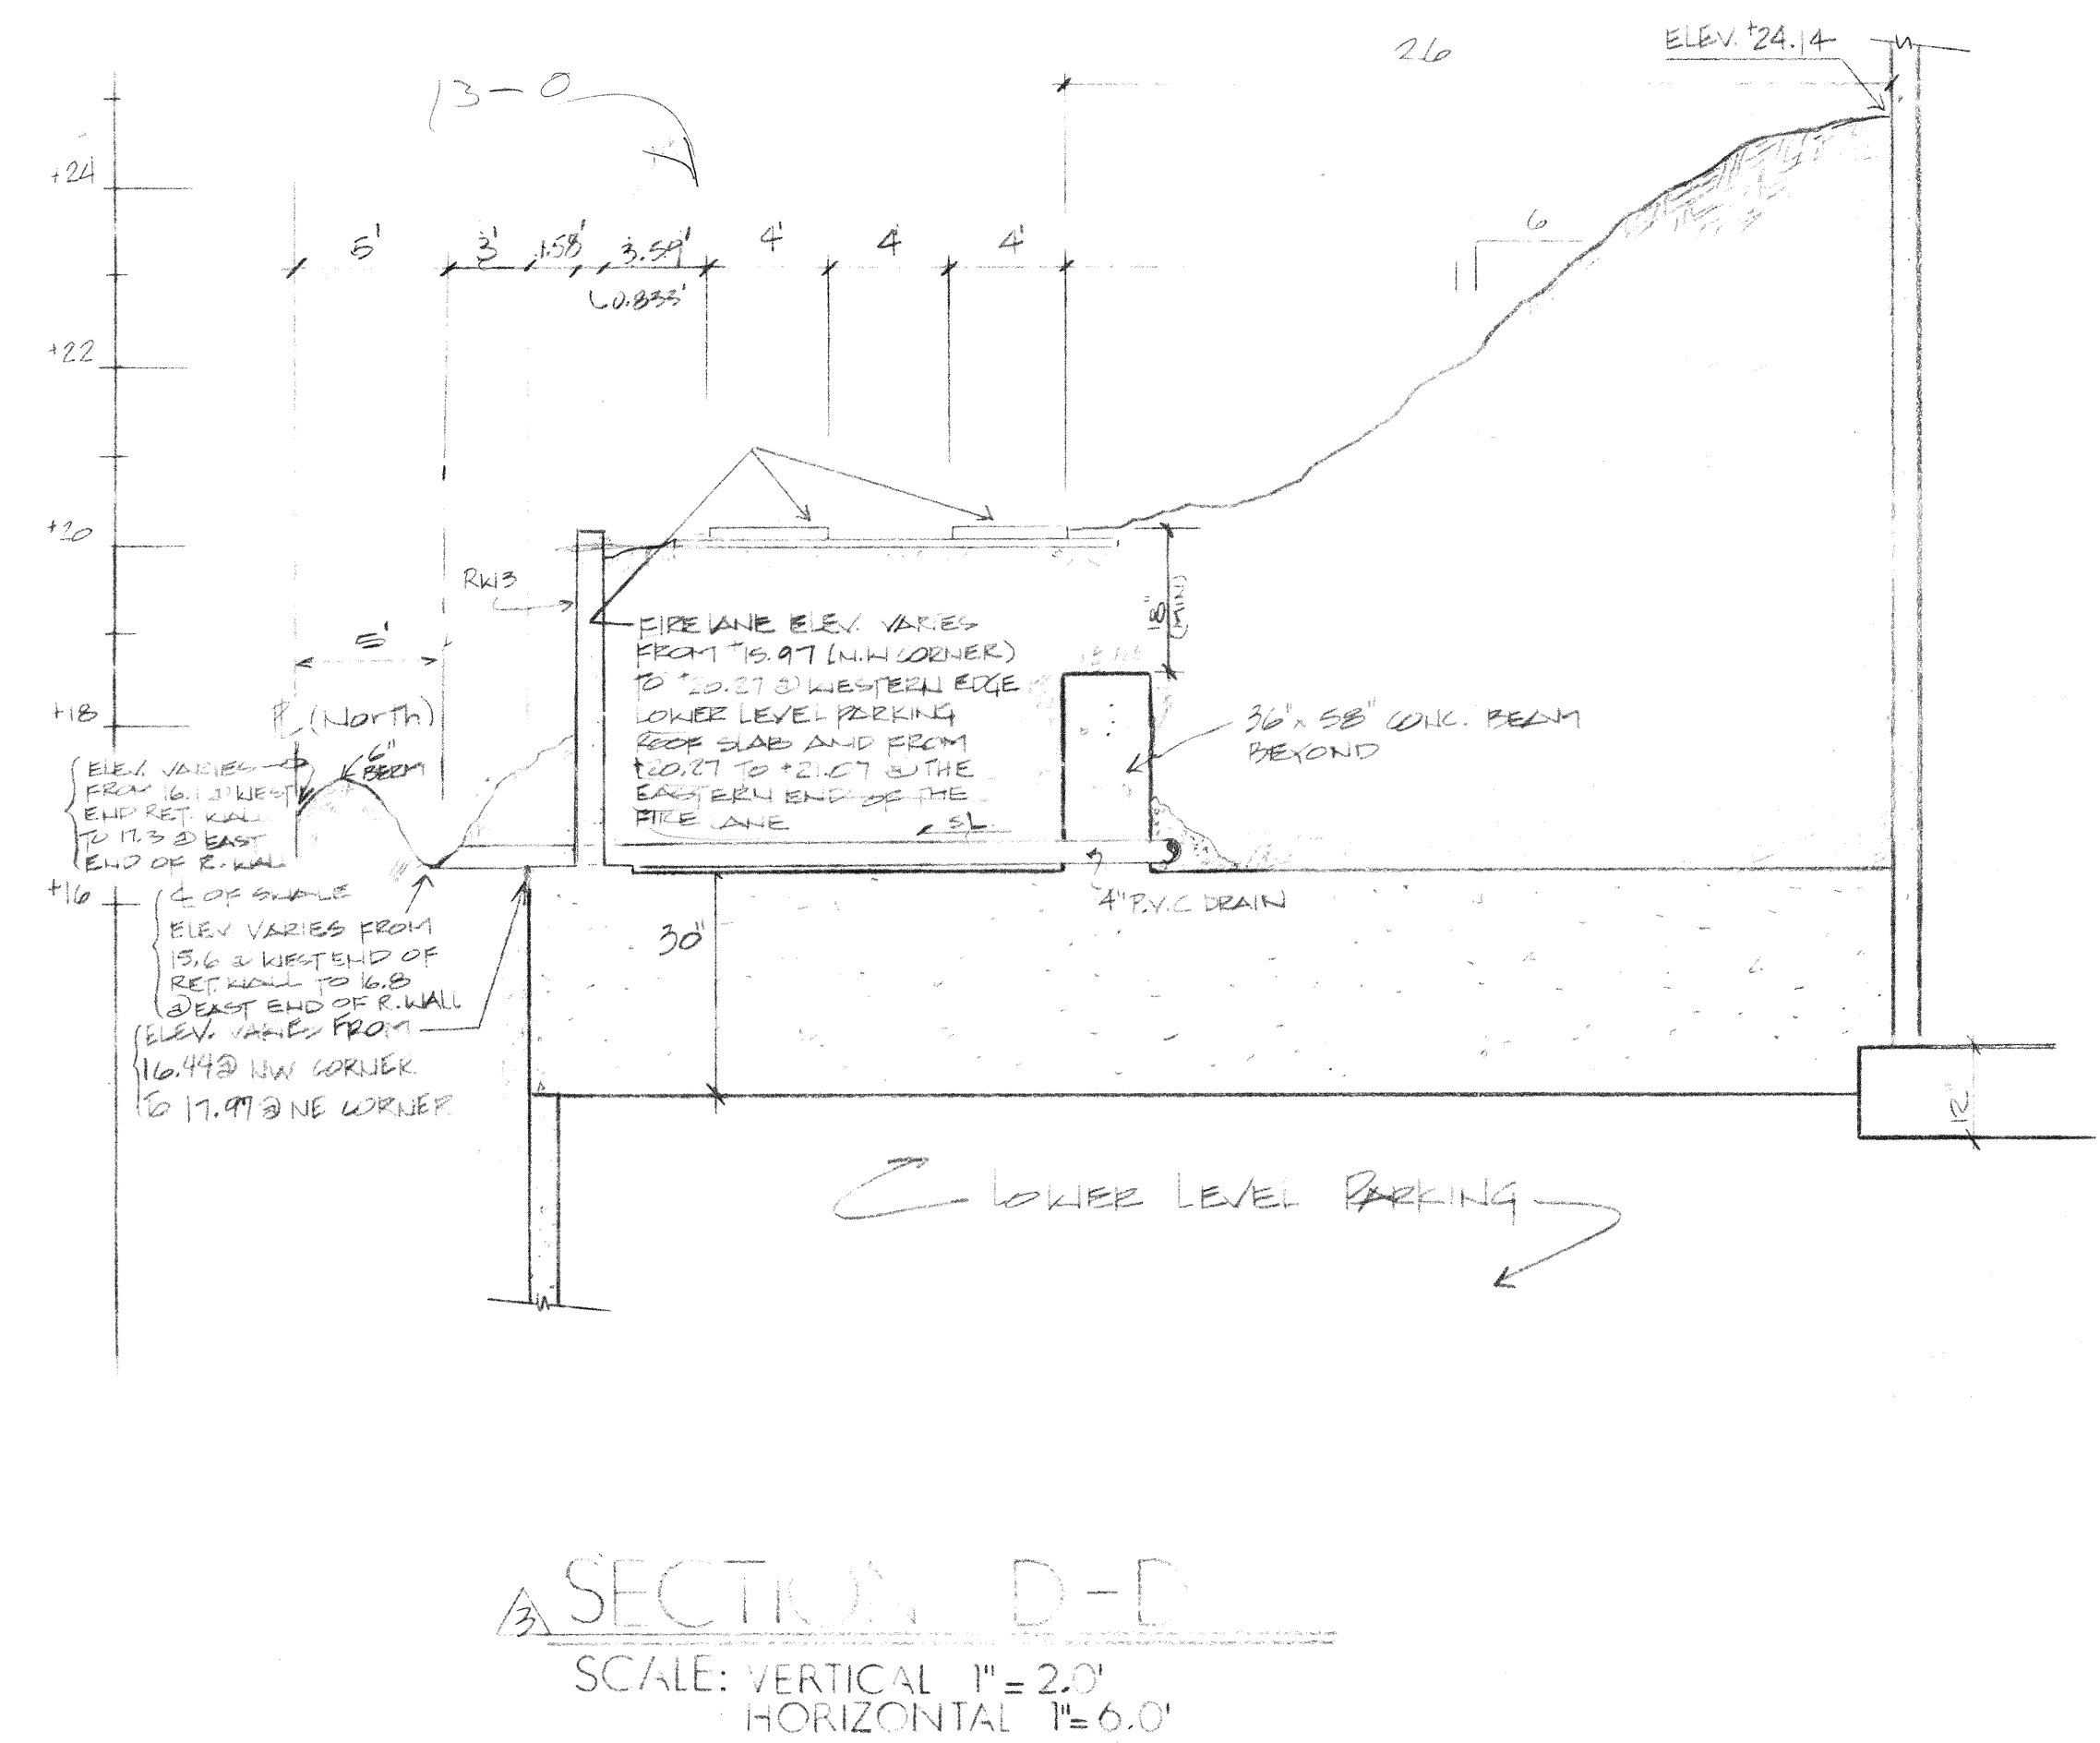

3/25/87
AS NOTED
AS NOTED

 **DeRose & Slopey**
CONSULTING ENGINEERS, INC.
LAND PLANNING • CIVIL • STRUCTURAL

120 N.E. 51st STREET
FORT LAUDERDALE, FLORIDA 33334

772-0047

SHEET TITLE:
SECTIONS

FOR:
OVERLOOK CONDOMINIUM

SCALE: VARIES	DRWN: A.D	SHEET N C-6
DATE:	CHK'D: H.S	