




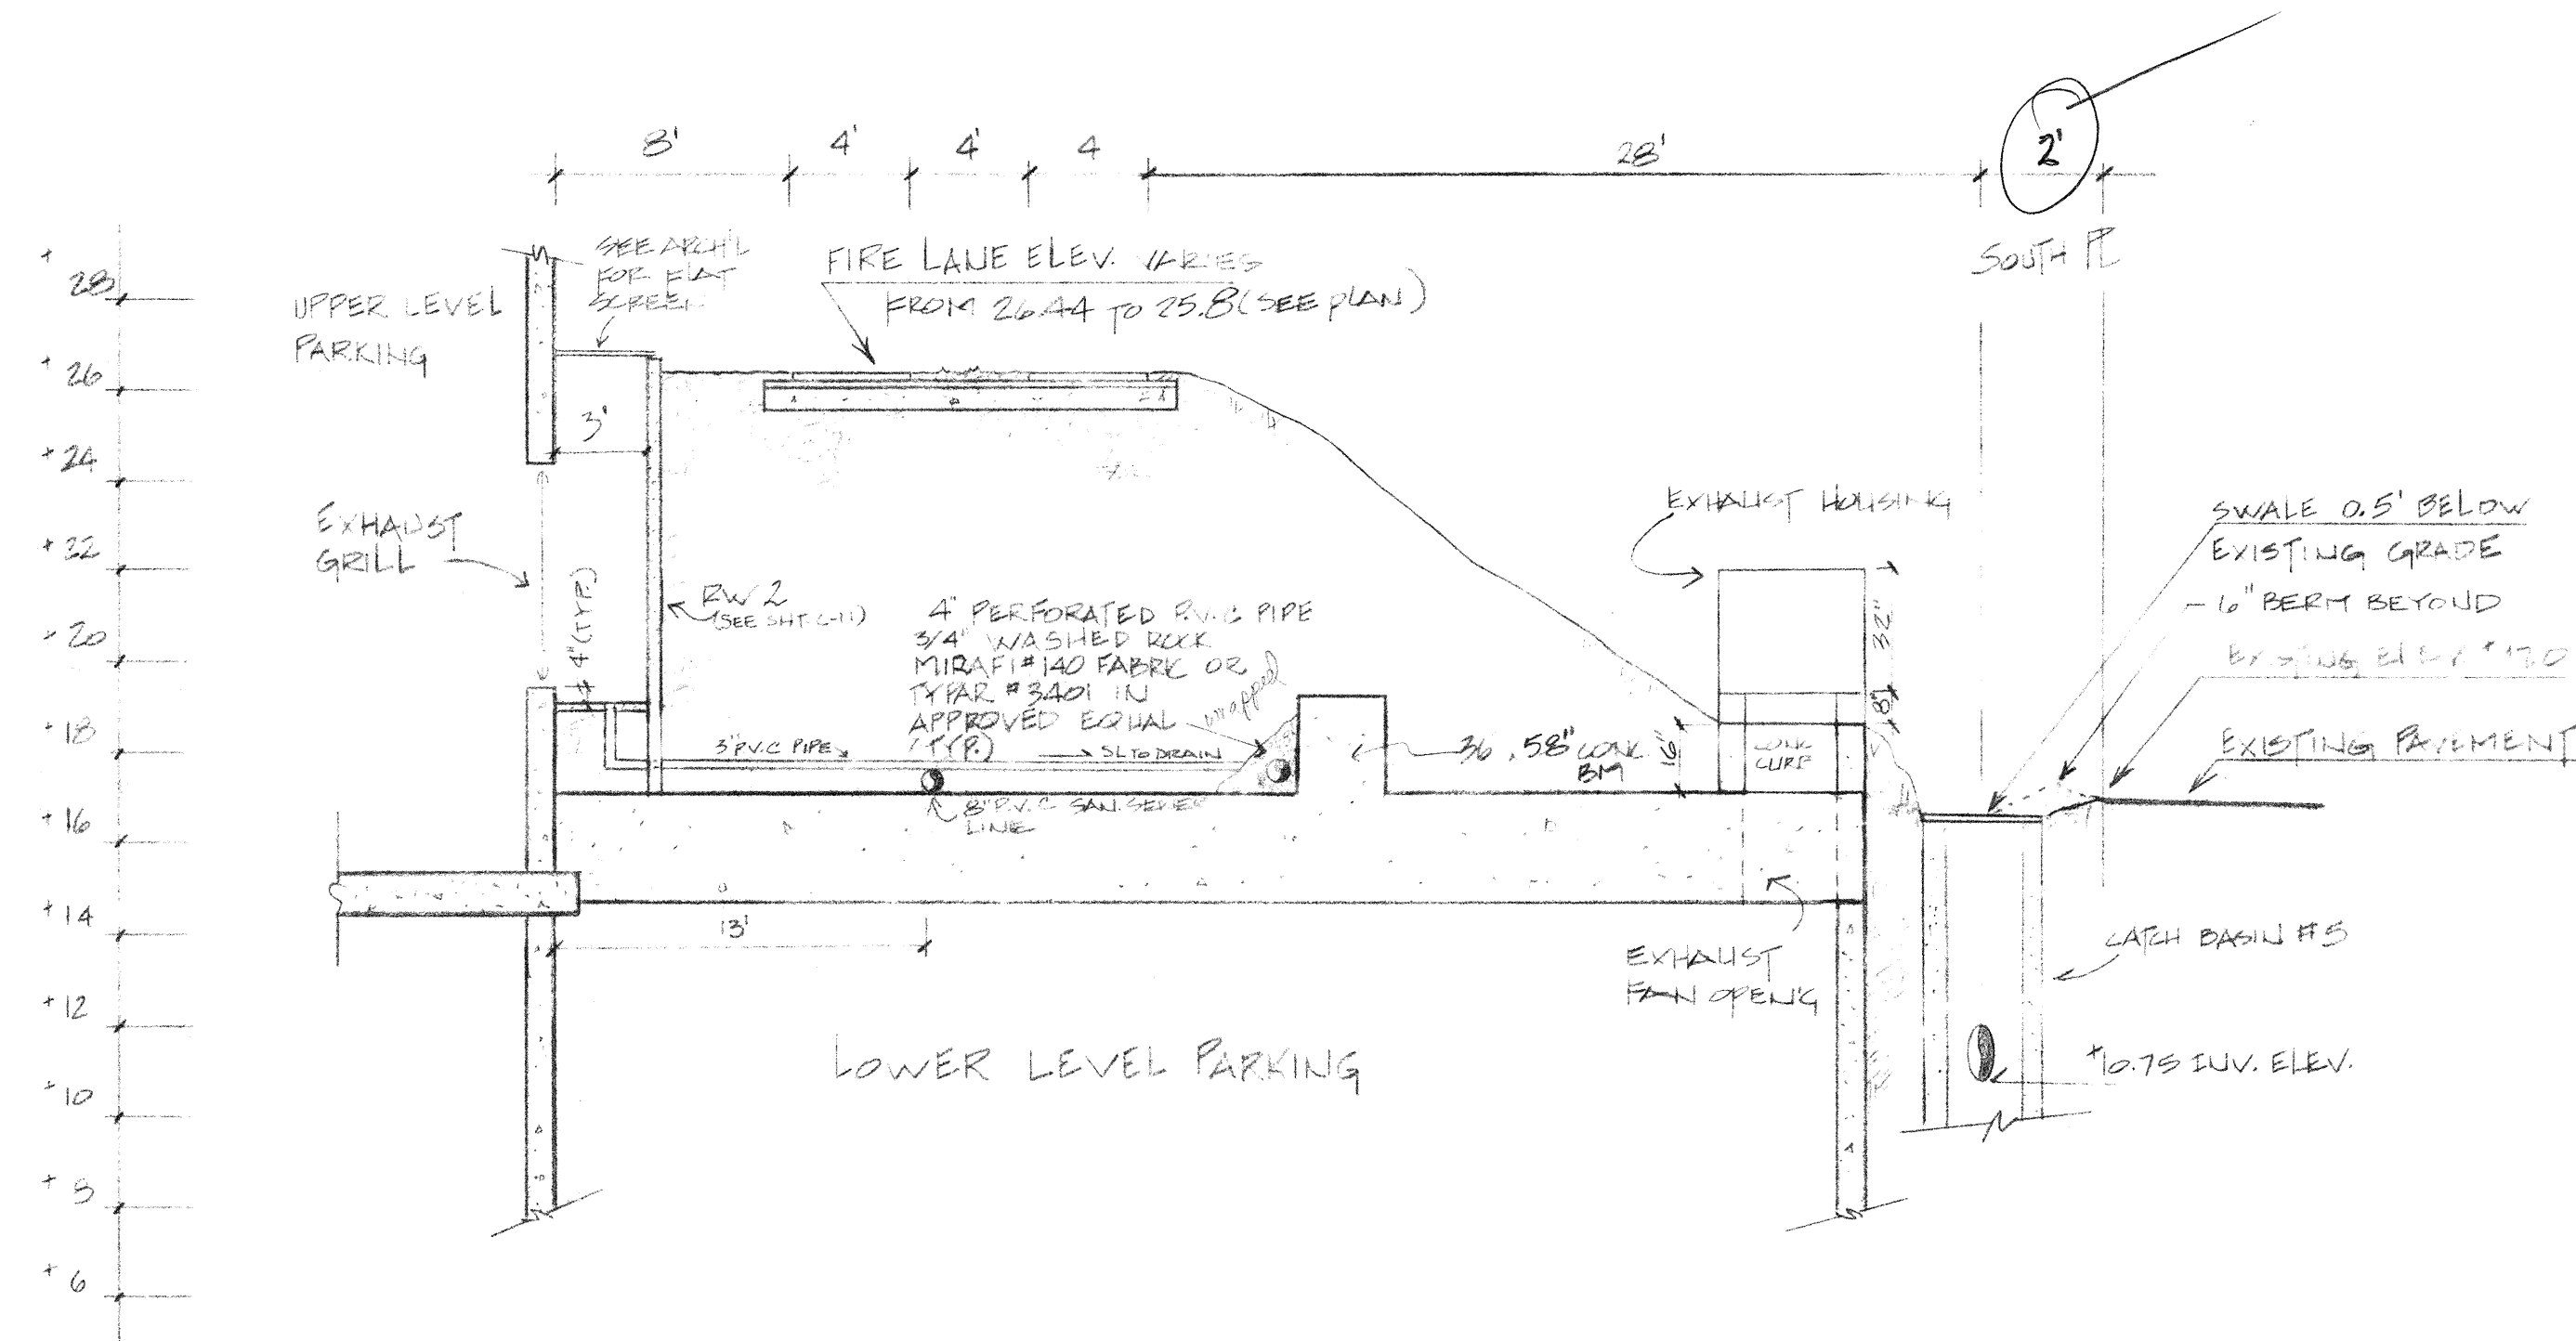


SECTION G-G
SCALE: VERTICAL 1" = 4.0'
HORIZONTAL 1" = 6.0'

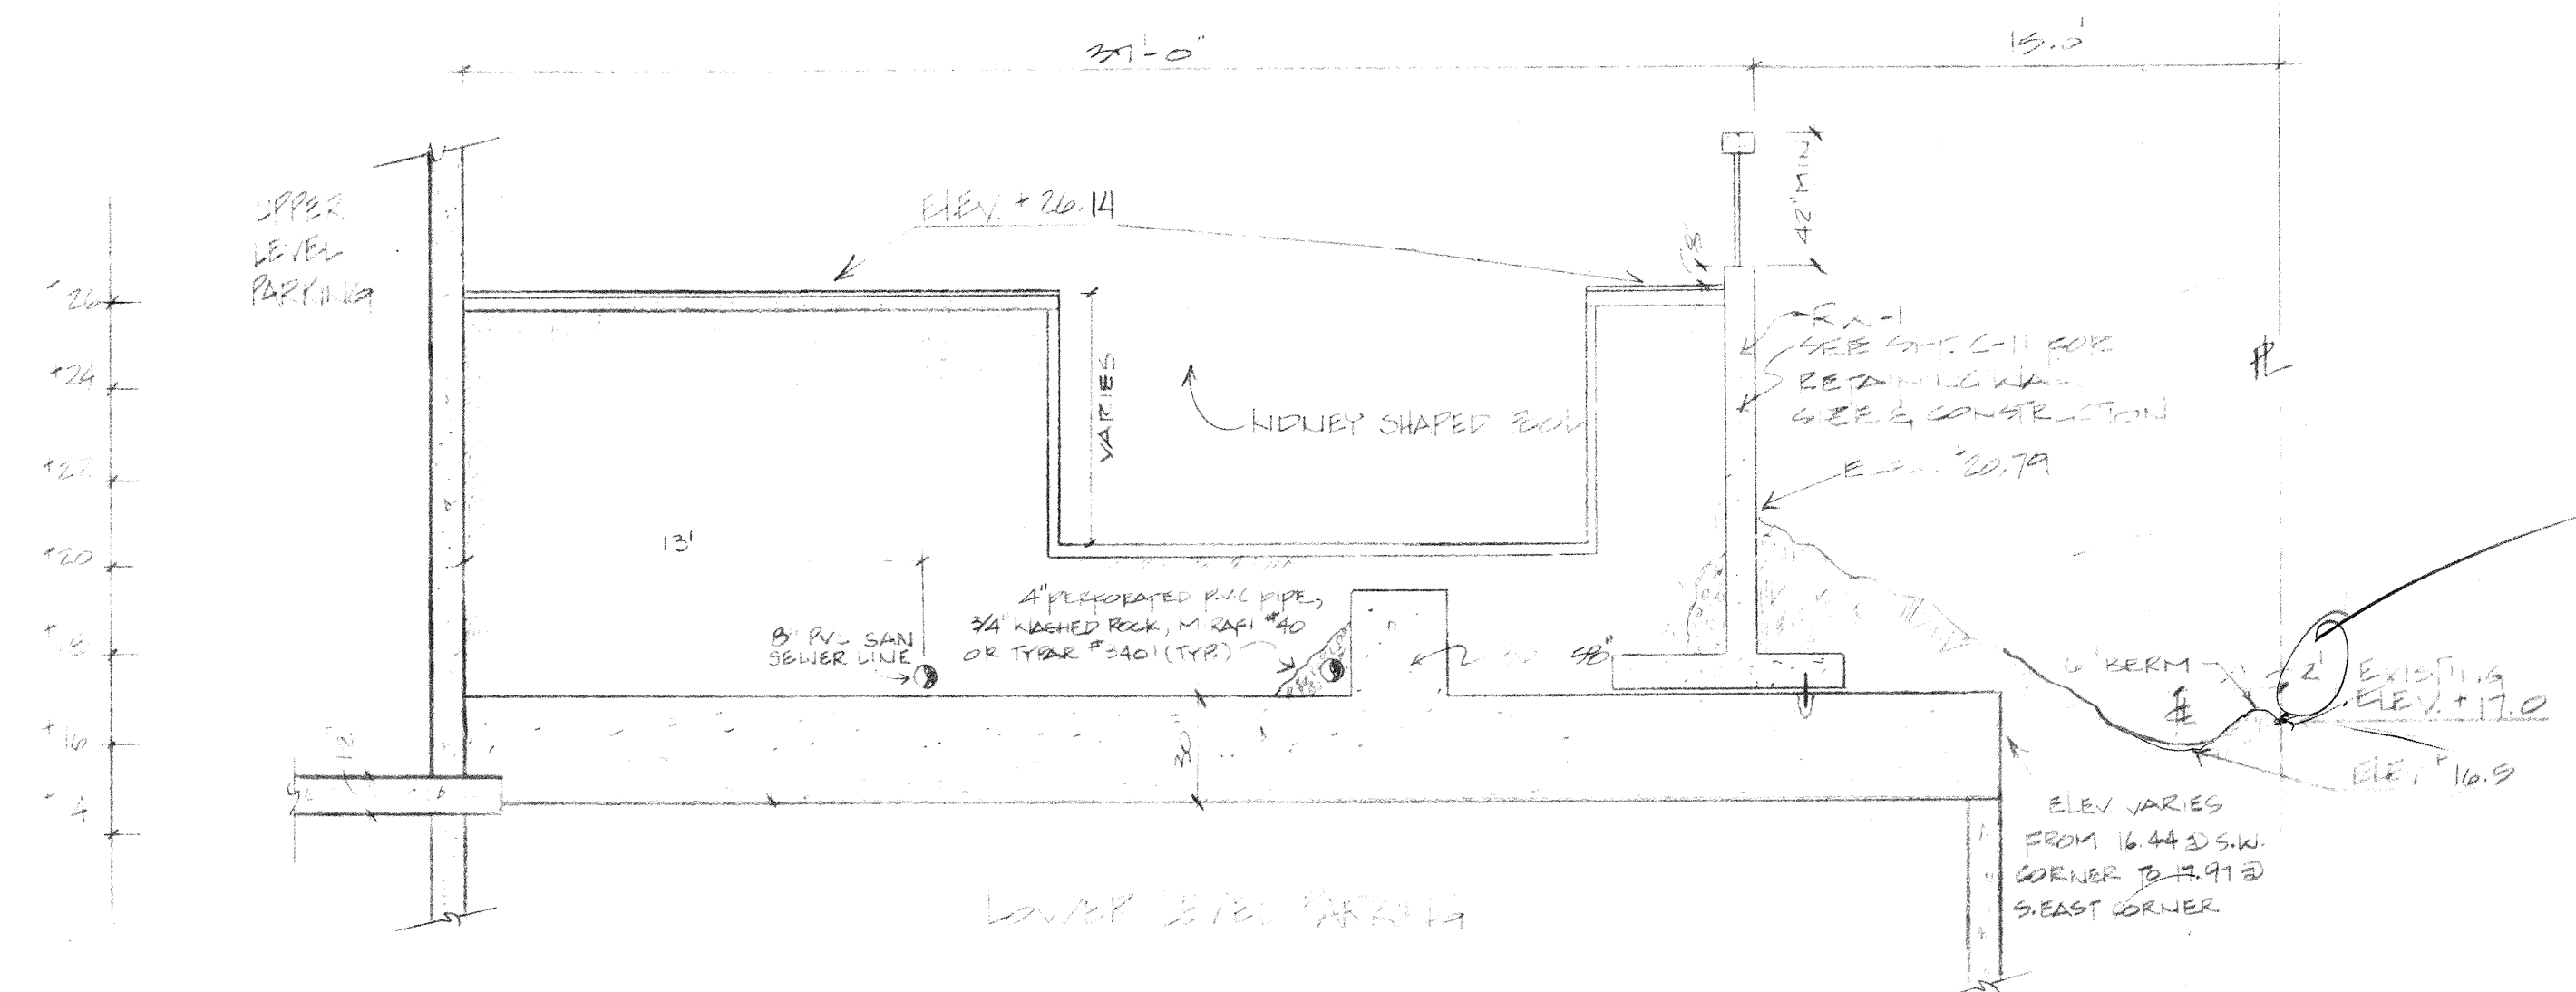


SECTION F-F
SCALE: VERTICAL 1" = 4.0'
HORIZONTAL 1" = 5.0'

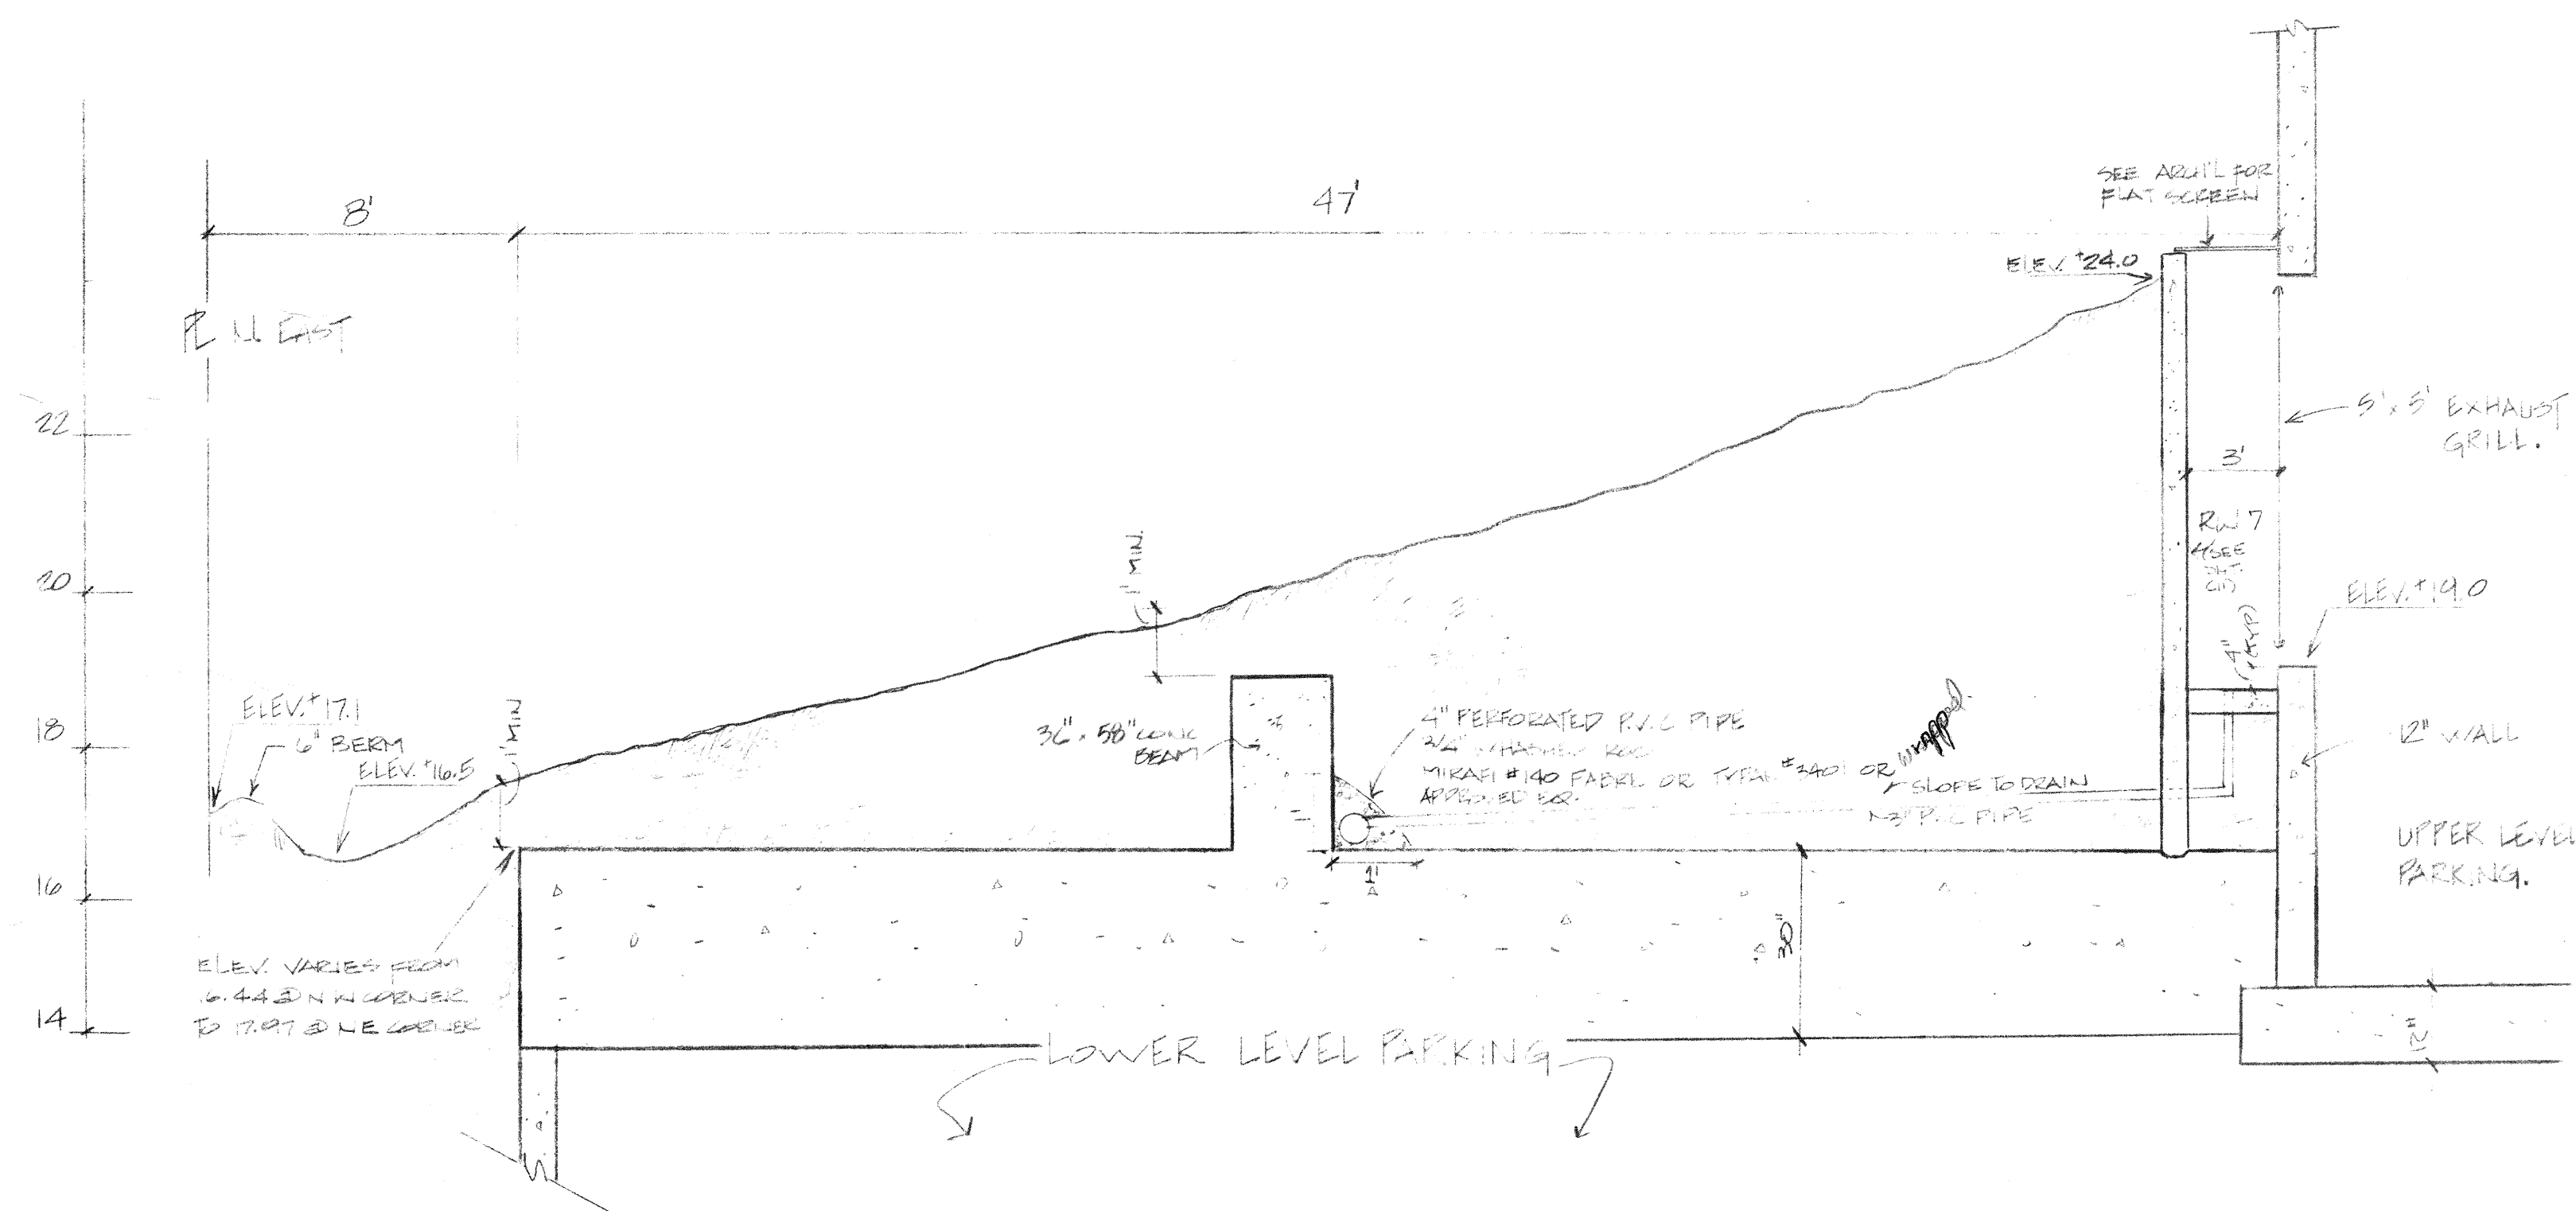

SECTION E-E
SCALE: VERTICAL 1" = 2.0'
HORIZONTAL 1" = 4.0'

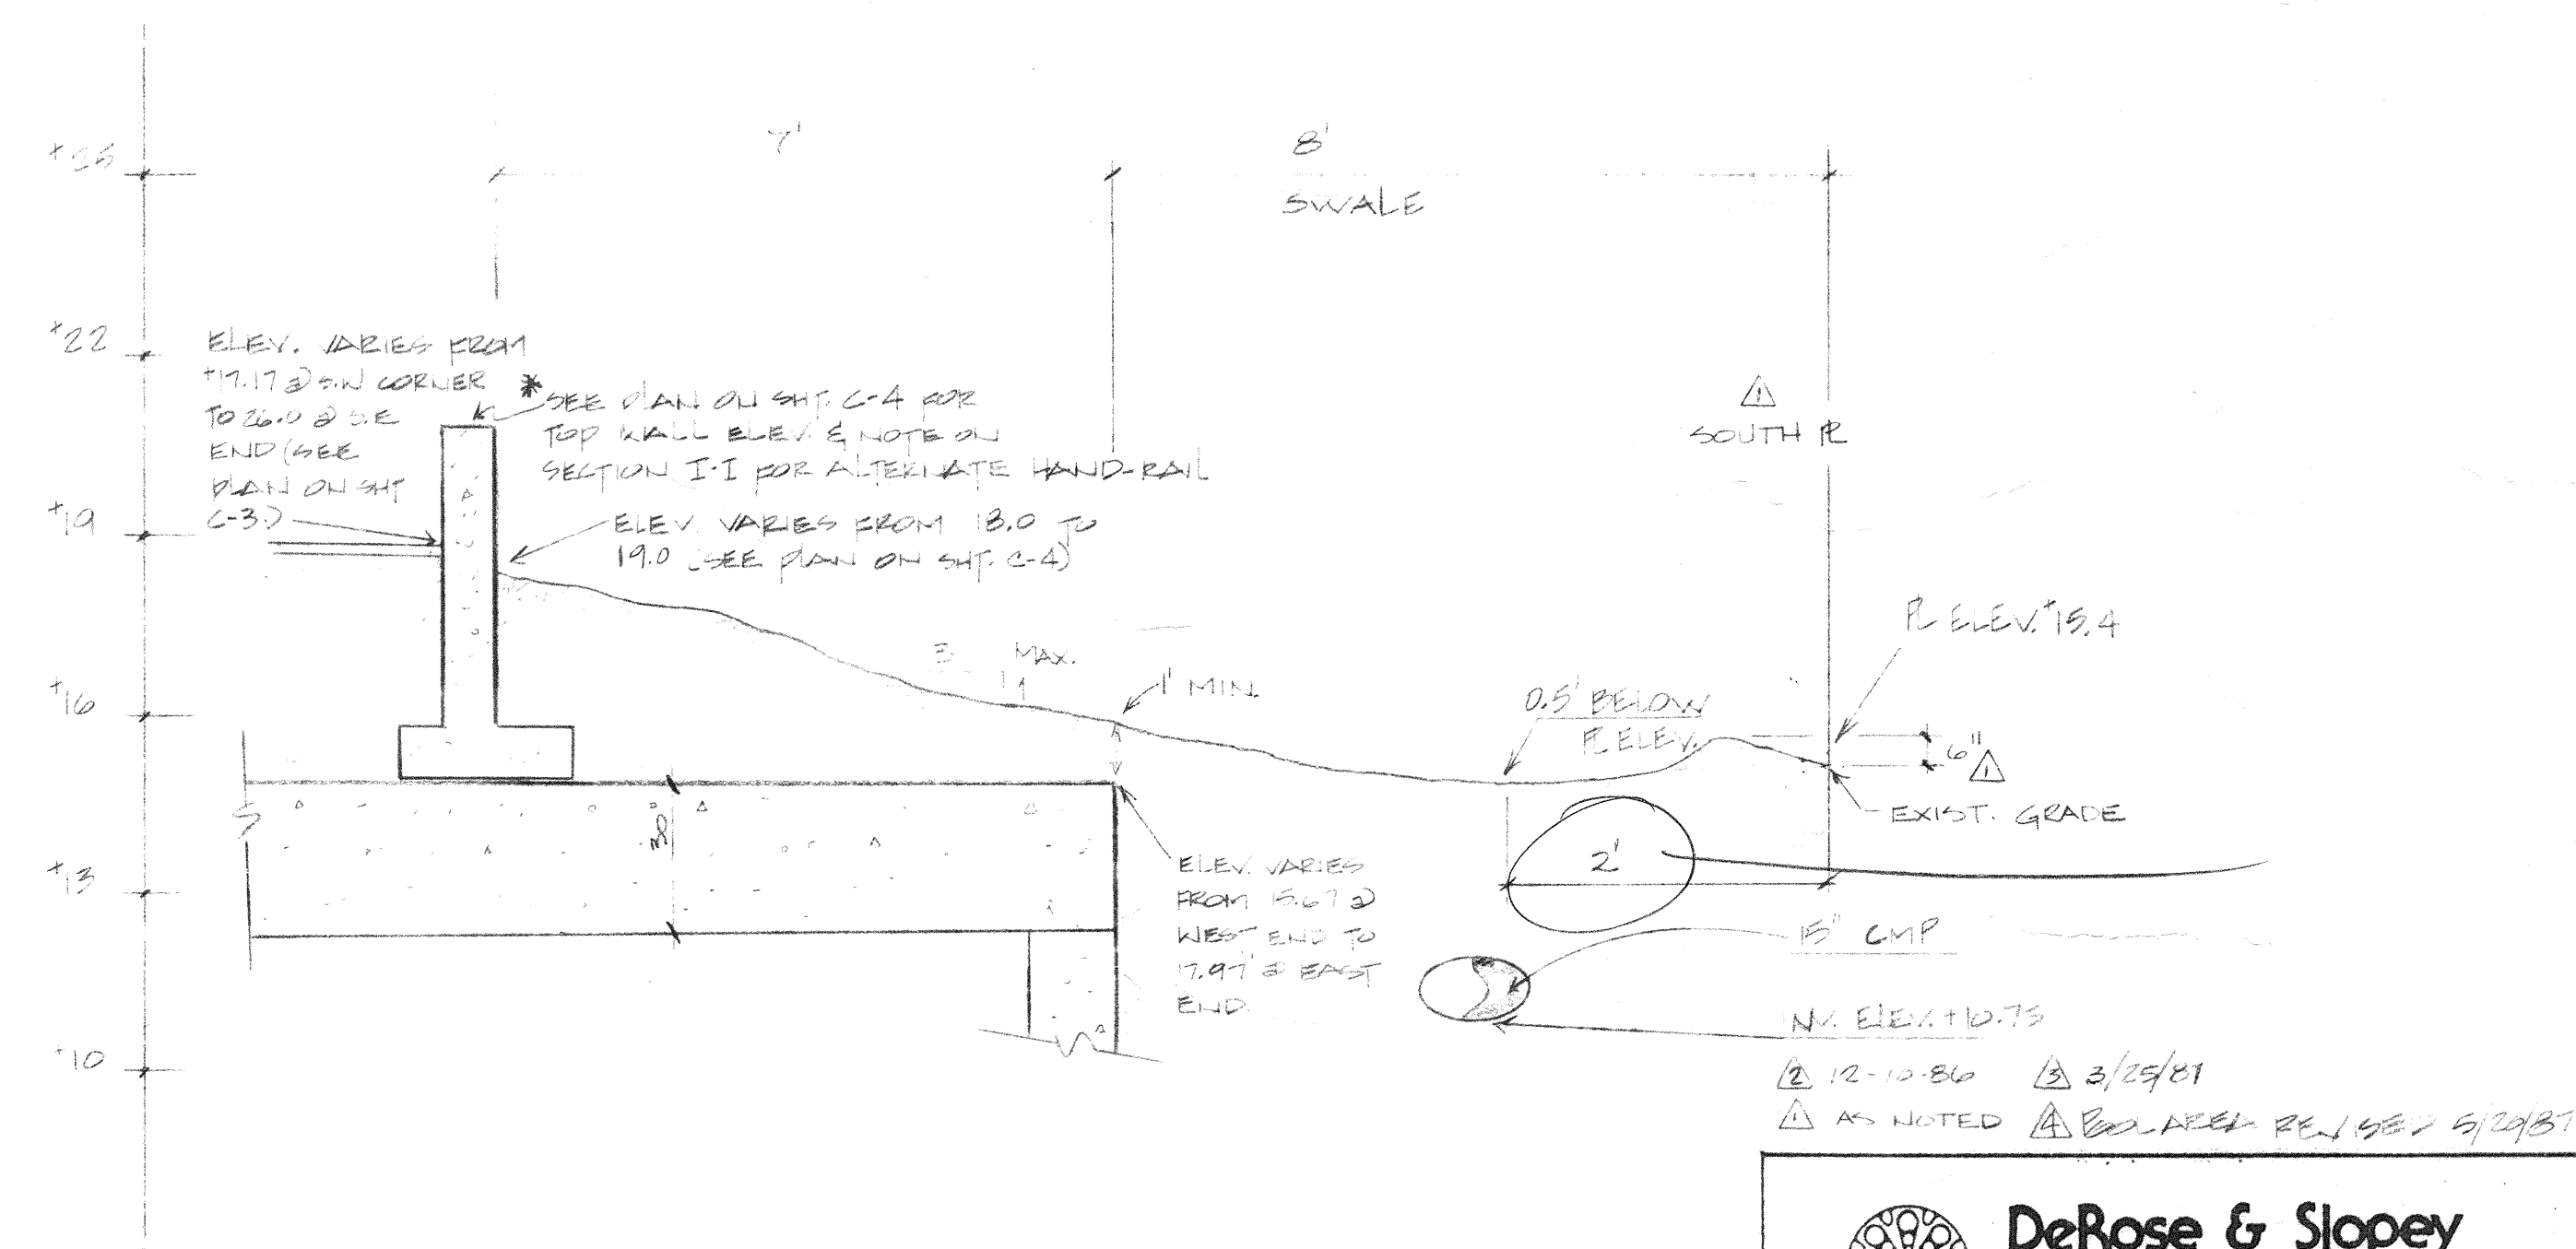

SECTION H-H
SCALE: VERTICAL 1" = 3.0'
HORIZONTAL 1" = 2.0'

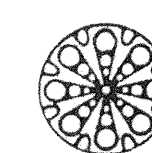

DeRose & Slopey
CONSULTING ENGINEERS, INC.
LAND PLANNING • CIVIL • STRUCTURAL
120 N.E. 51st STREET
FORT LAUDERDALE, FLORIDA 33334
772-0047

FILE NO.
0662

SHEET TITLE:

SECTIONS

FOR:

OVERLOOK CONDOMINIUM

SCALE: VARIES

DRWN: A.D

SHEET NO.

DATE:

CHKD: H.S

C-7