

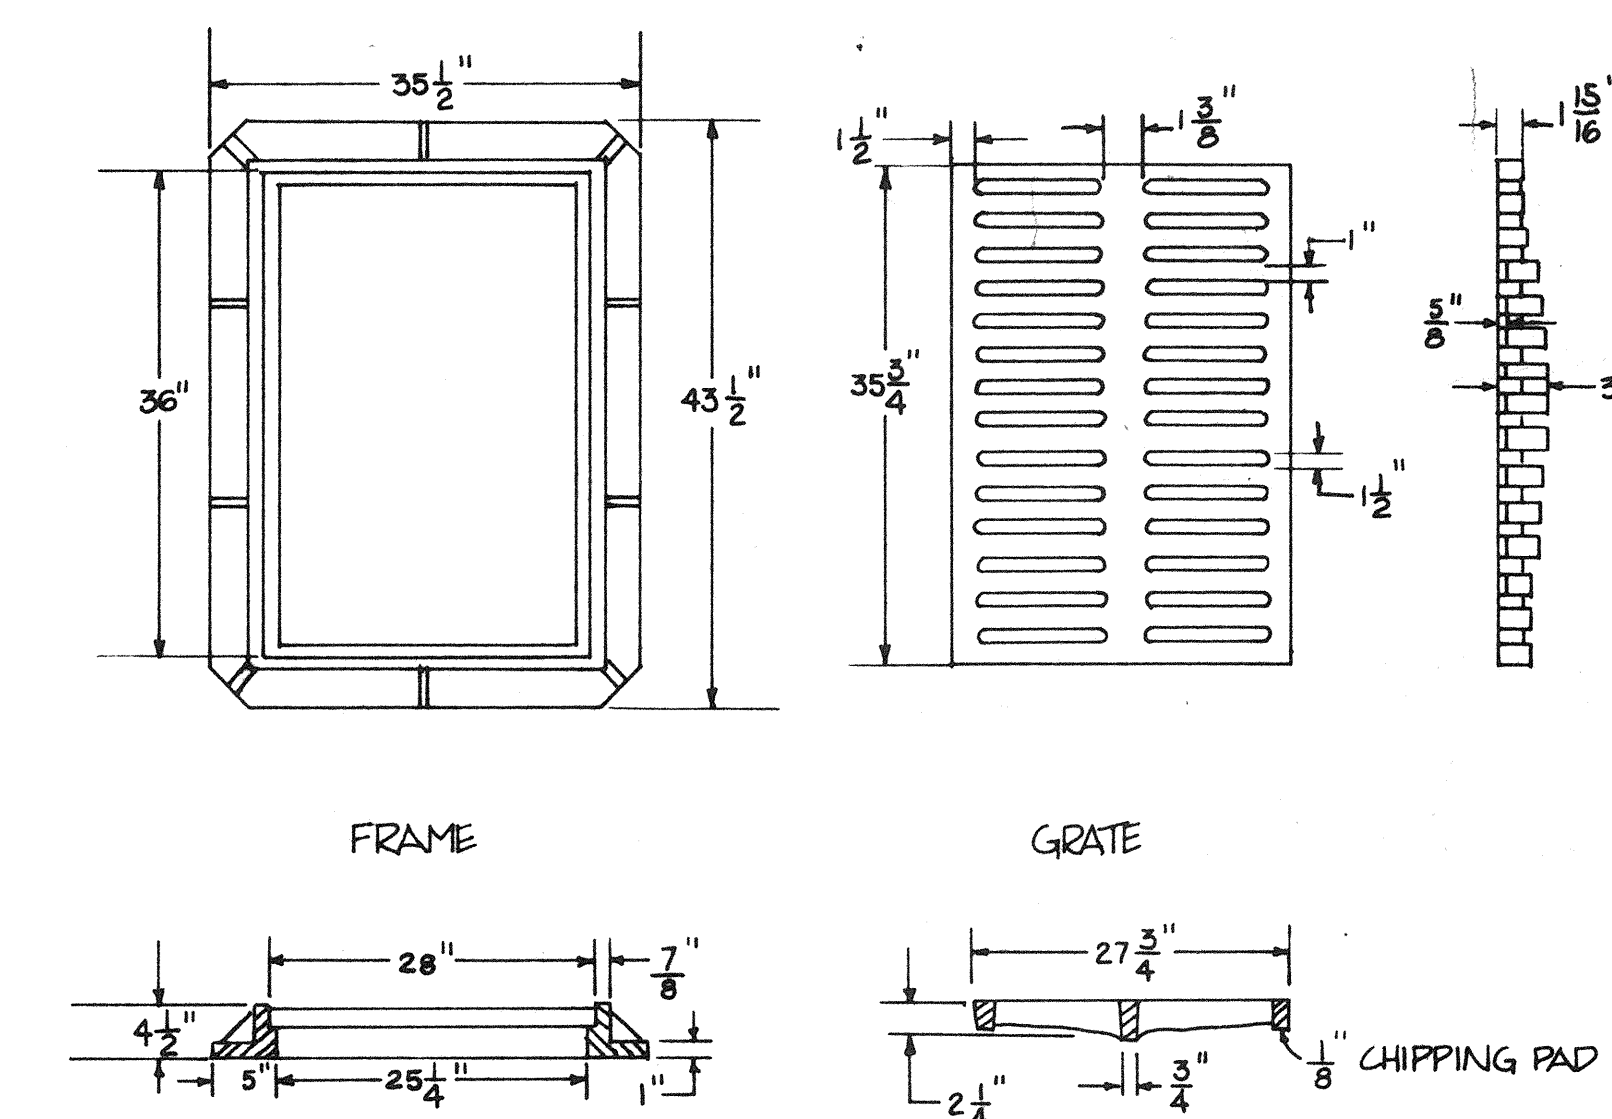
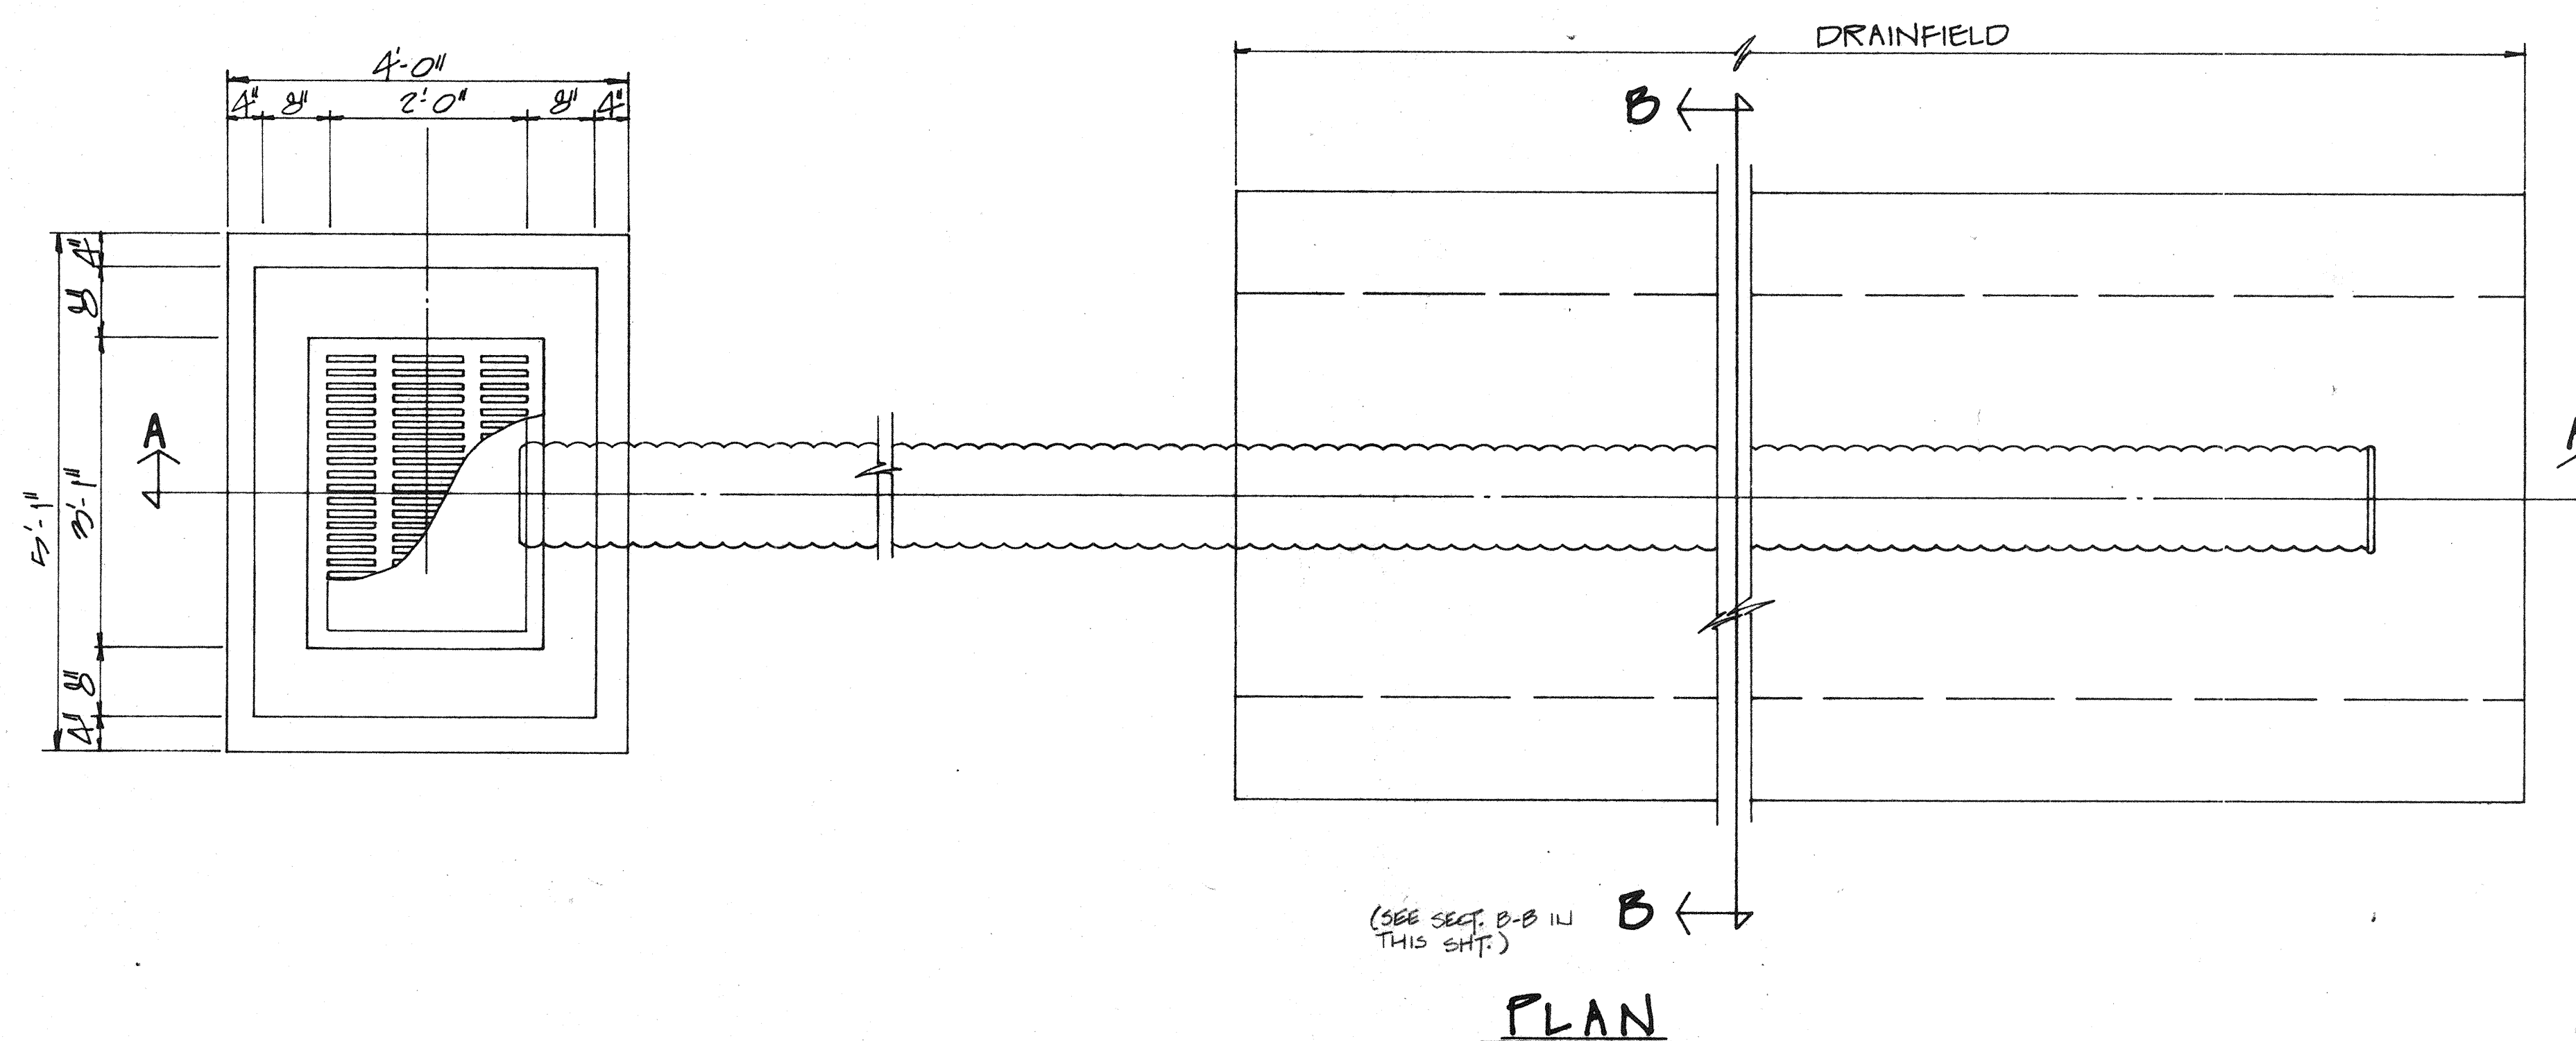


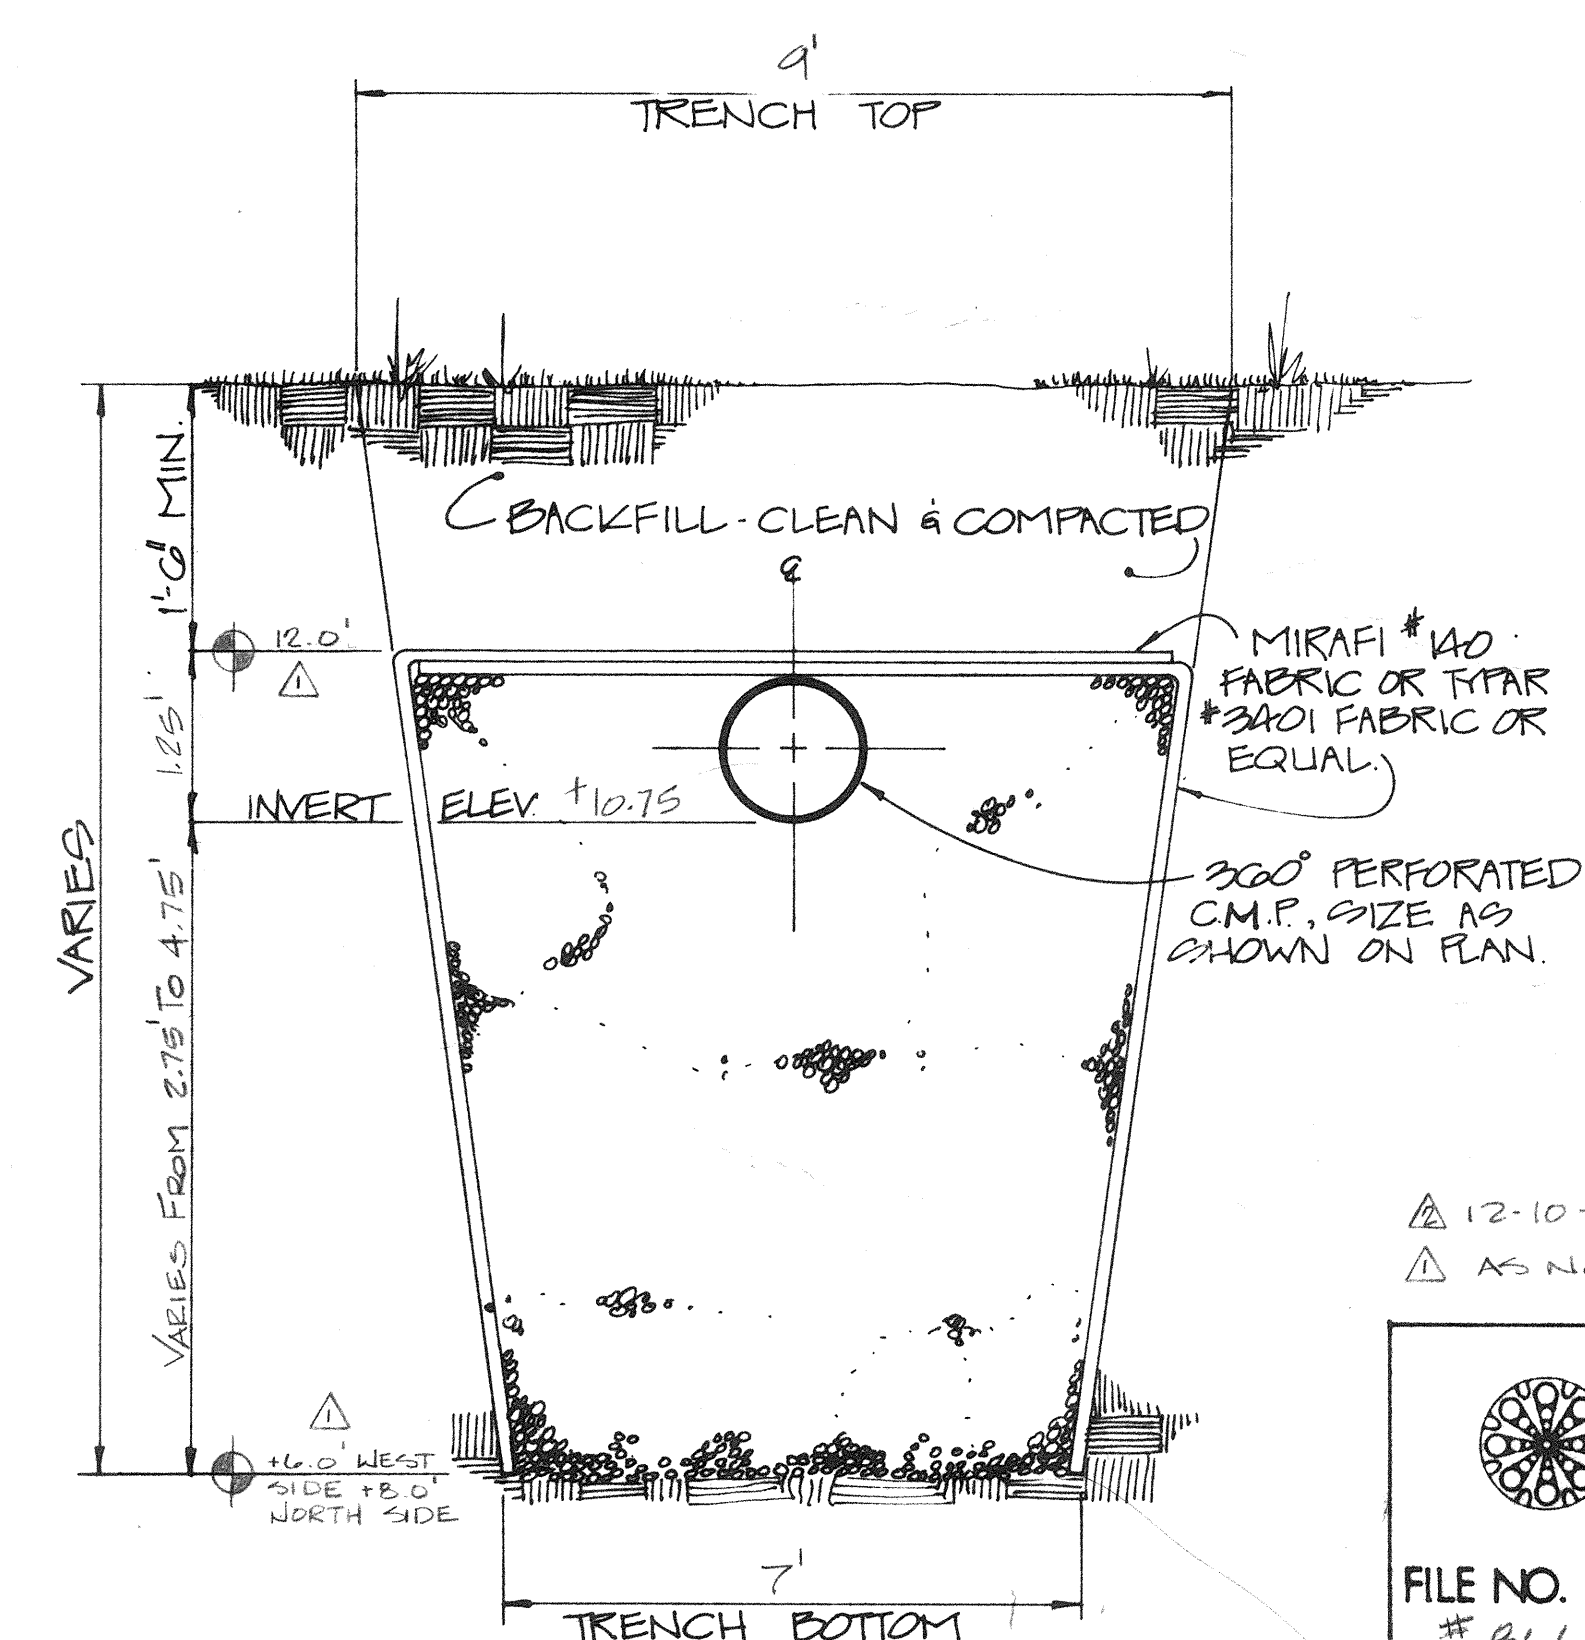

CATCH BASIN FRAME AND GRATE

- NOTES:
1. MIN. FRAME WT. - 335 LBS.
  2. MIN. GRATE WT. - 250 LBS.
  3. U.S. BOUNDARY DVG. NO. 4155 OR EQUIV.

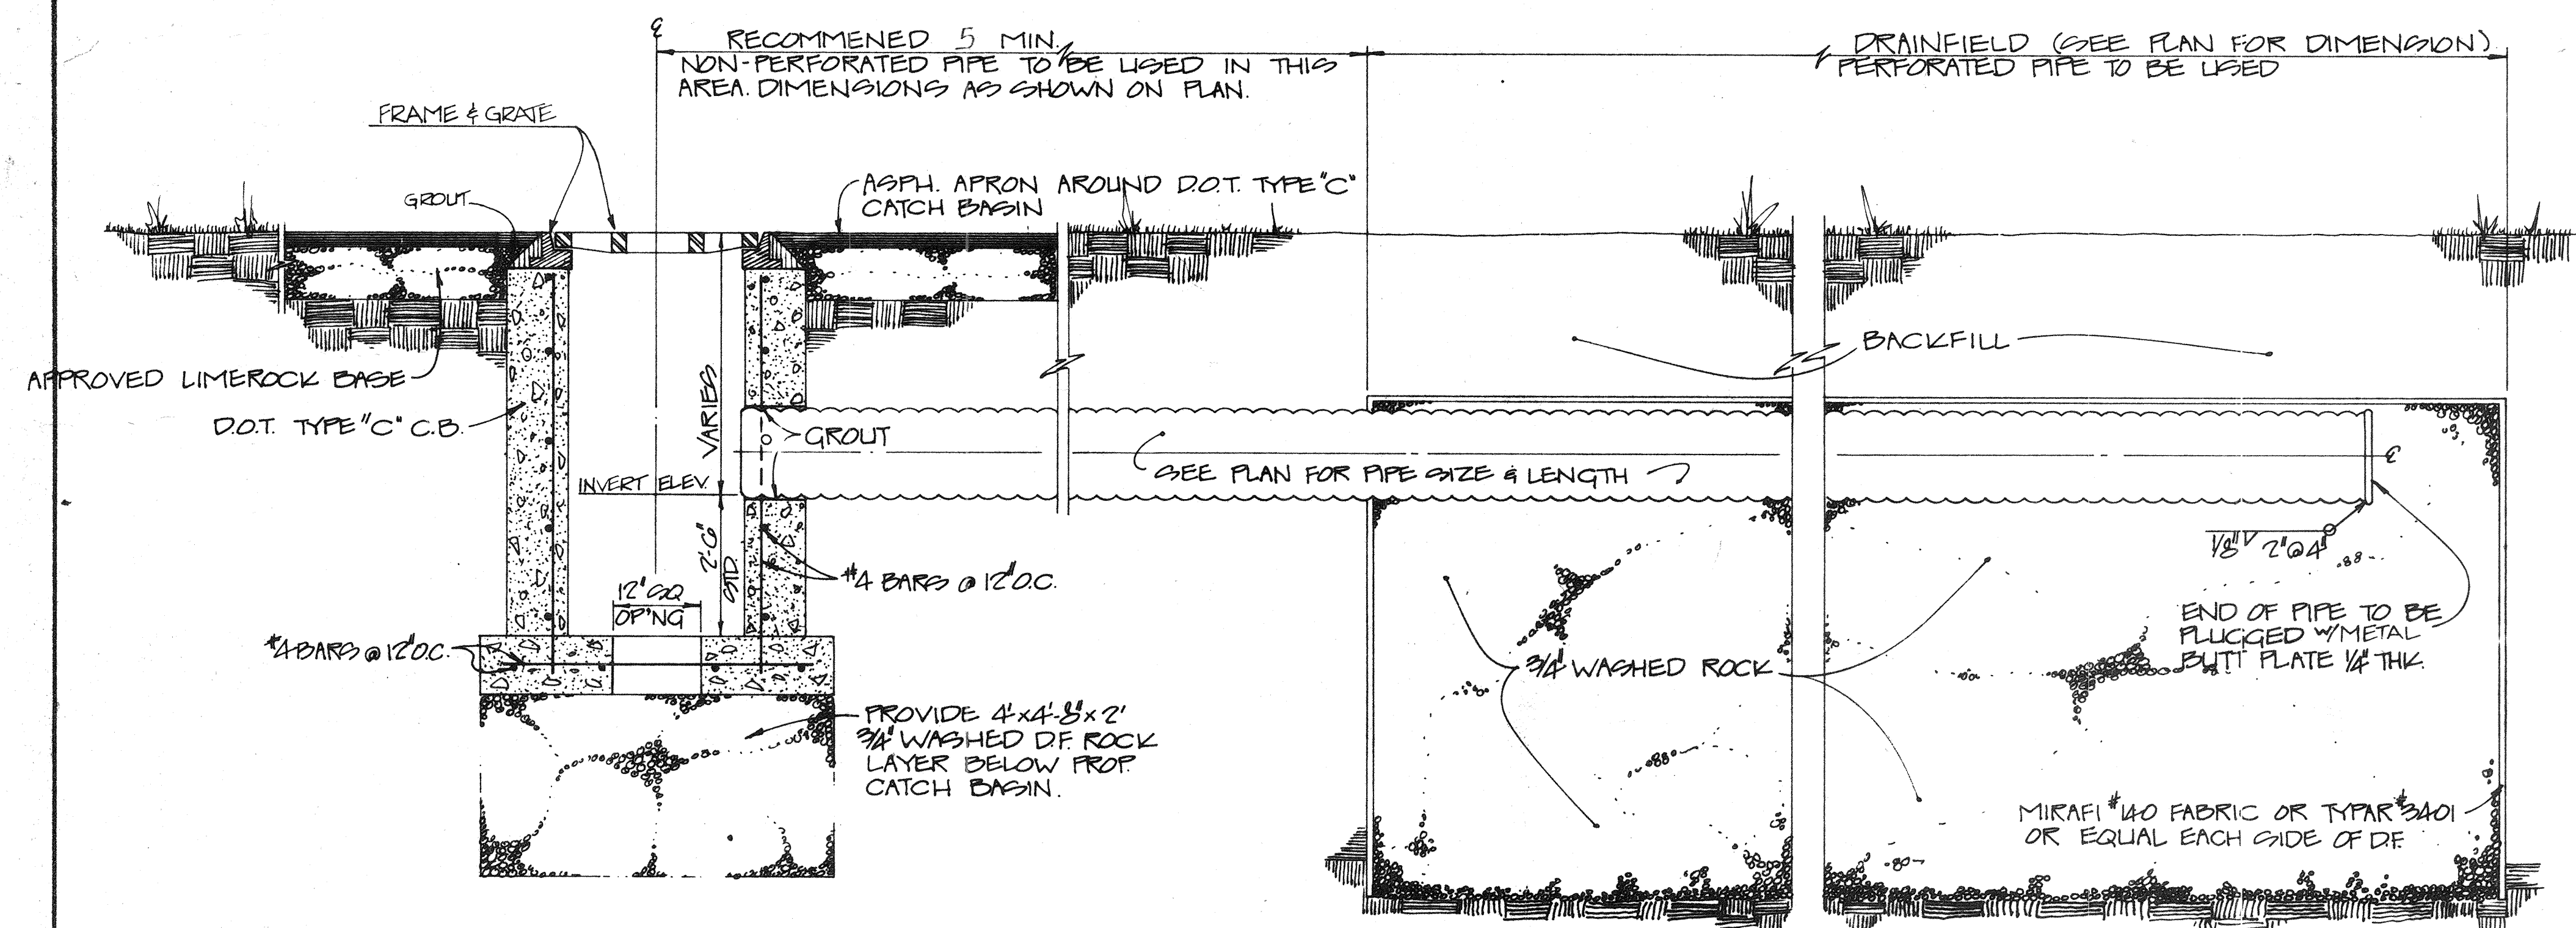

TYPICAL CATCH BASIN W/DRAINFIELD

NO SCALE

12-10-86  
AS NOTED

**DeRose & Slopey**  
CONSULTING ENGINEERS, INC.  
LAND PLANNING • CIVIL • STRUCTURAL

FILE NO. 8662  
SHEET TITLE: DETAILS

FOR: OVERLOOK CONDOMINIUM

SCALE: VARIES  
DATE:   
DRWN: A.D.  
CHKD: H.S.  
SHEET NO. C-7