


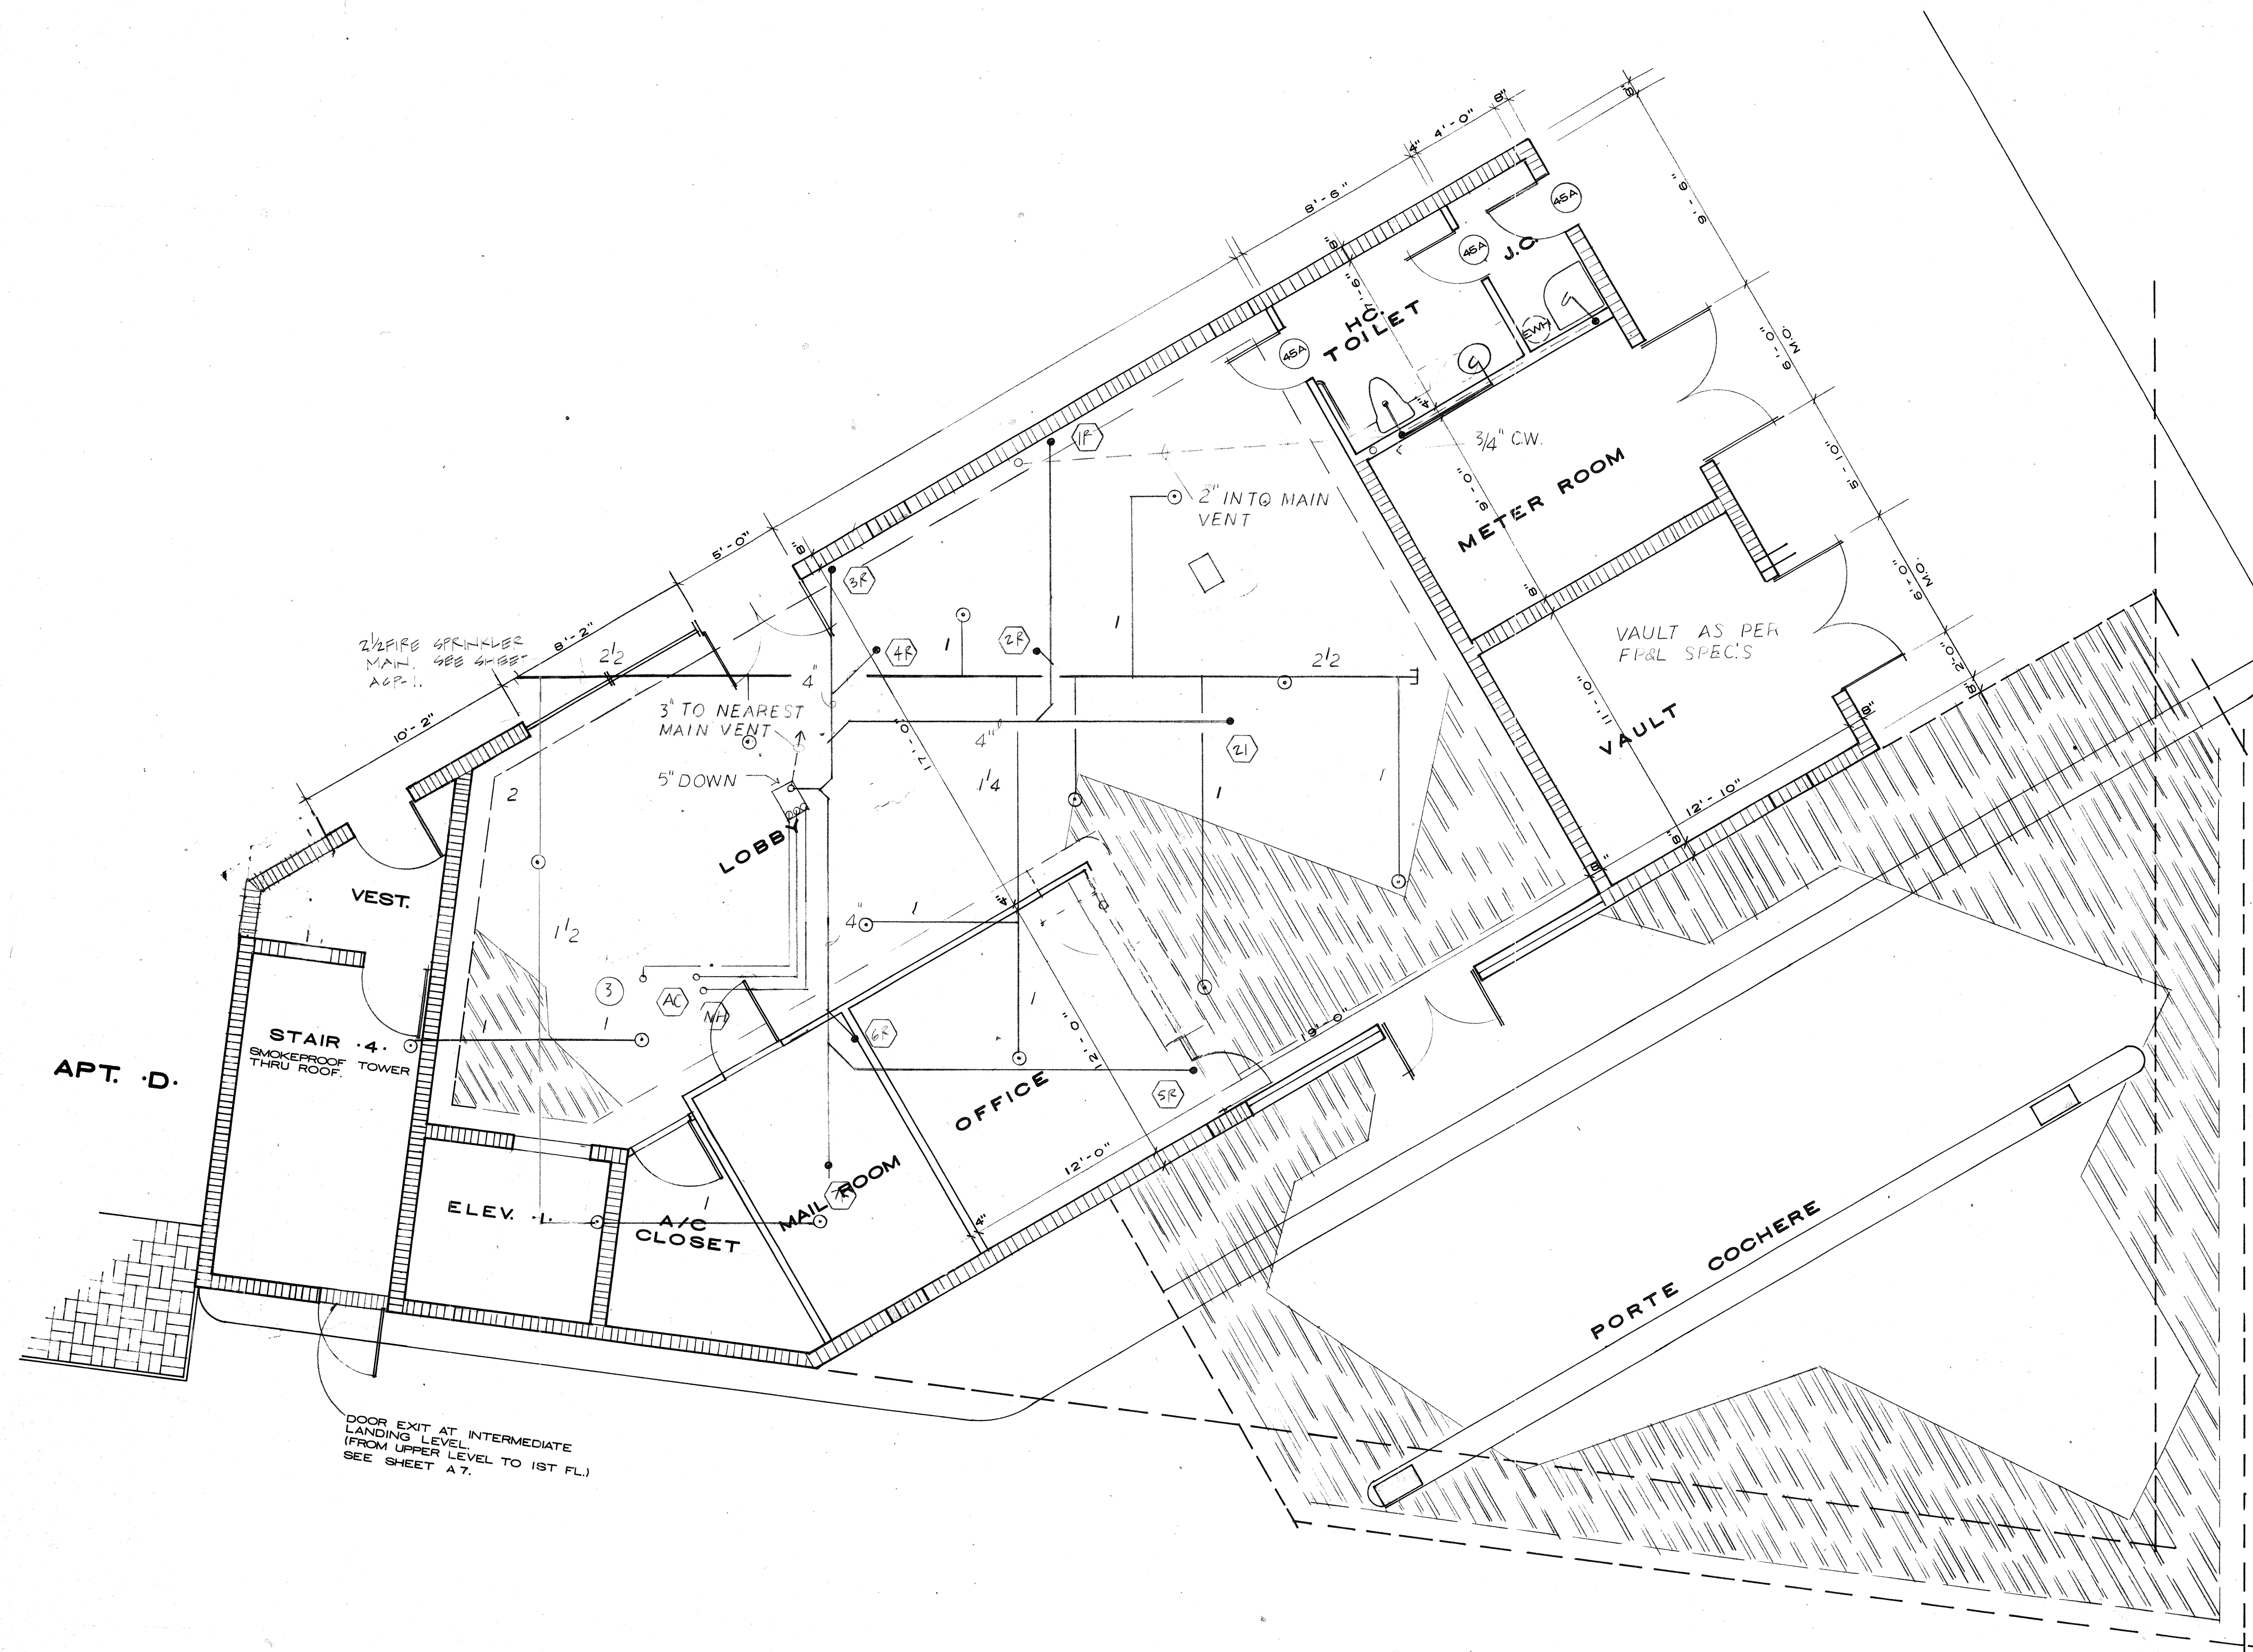

LOBBY PLAN

SCALE 1/4" = 1'-0"

Eugenio
ds/bs
Eugenio

R. WM. CLAYTON JR. ARCHITECT
1995 EAST OAKLAND PARK BLVD. FT. LAUDERDALE, FLA.
E & E CONSULTING ENGINEERS
2701 EAST SUNRISE BLVD. FT. LAUDERDALE, FLA.
OVERLOOK CONDOMINIUM

DRAWN BY: S.S.
JOB NO. 8101
DATE: 8-12-81
REVISIONS: 6-11-84

SHEET: **M4**