


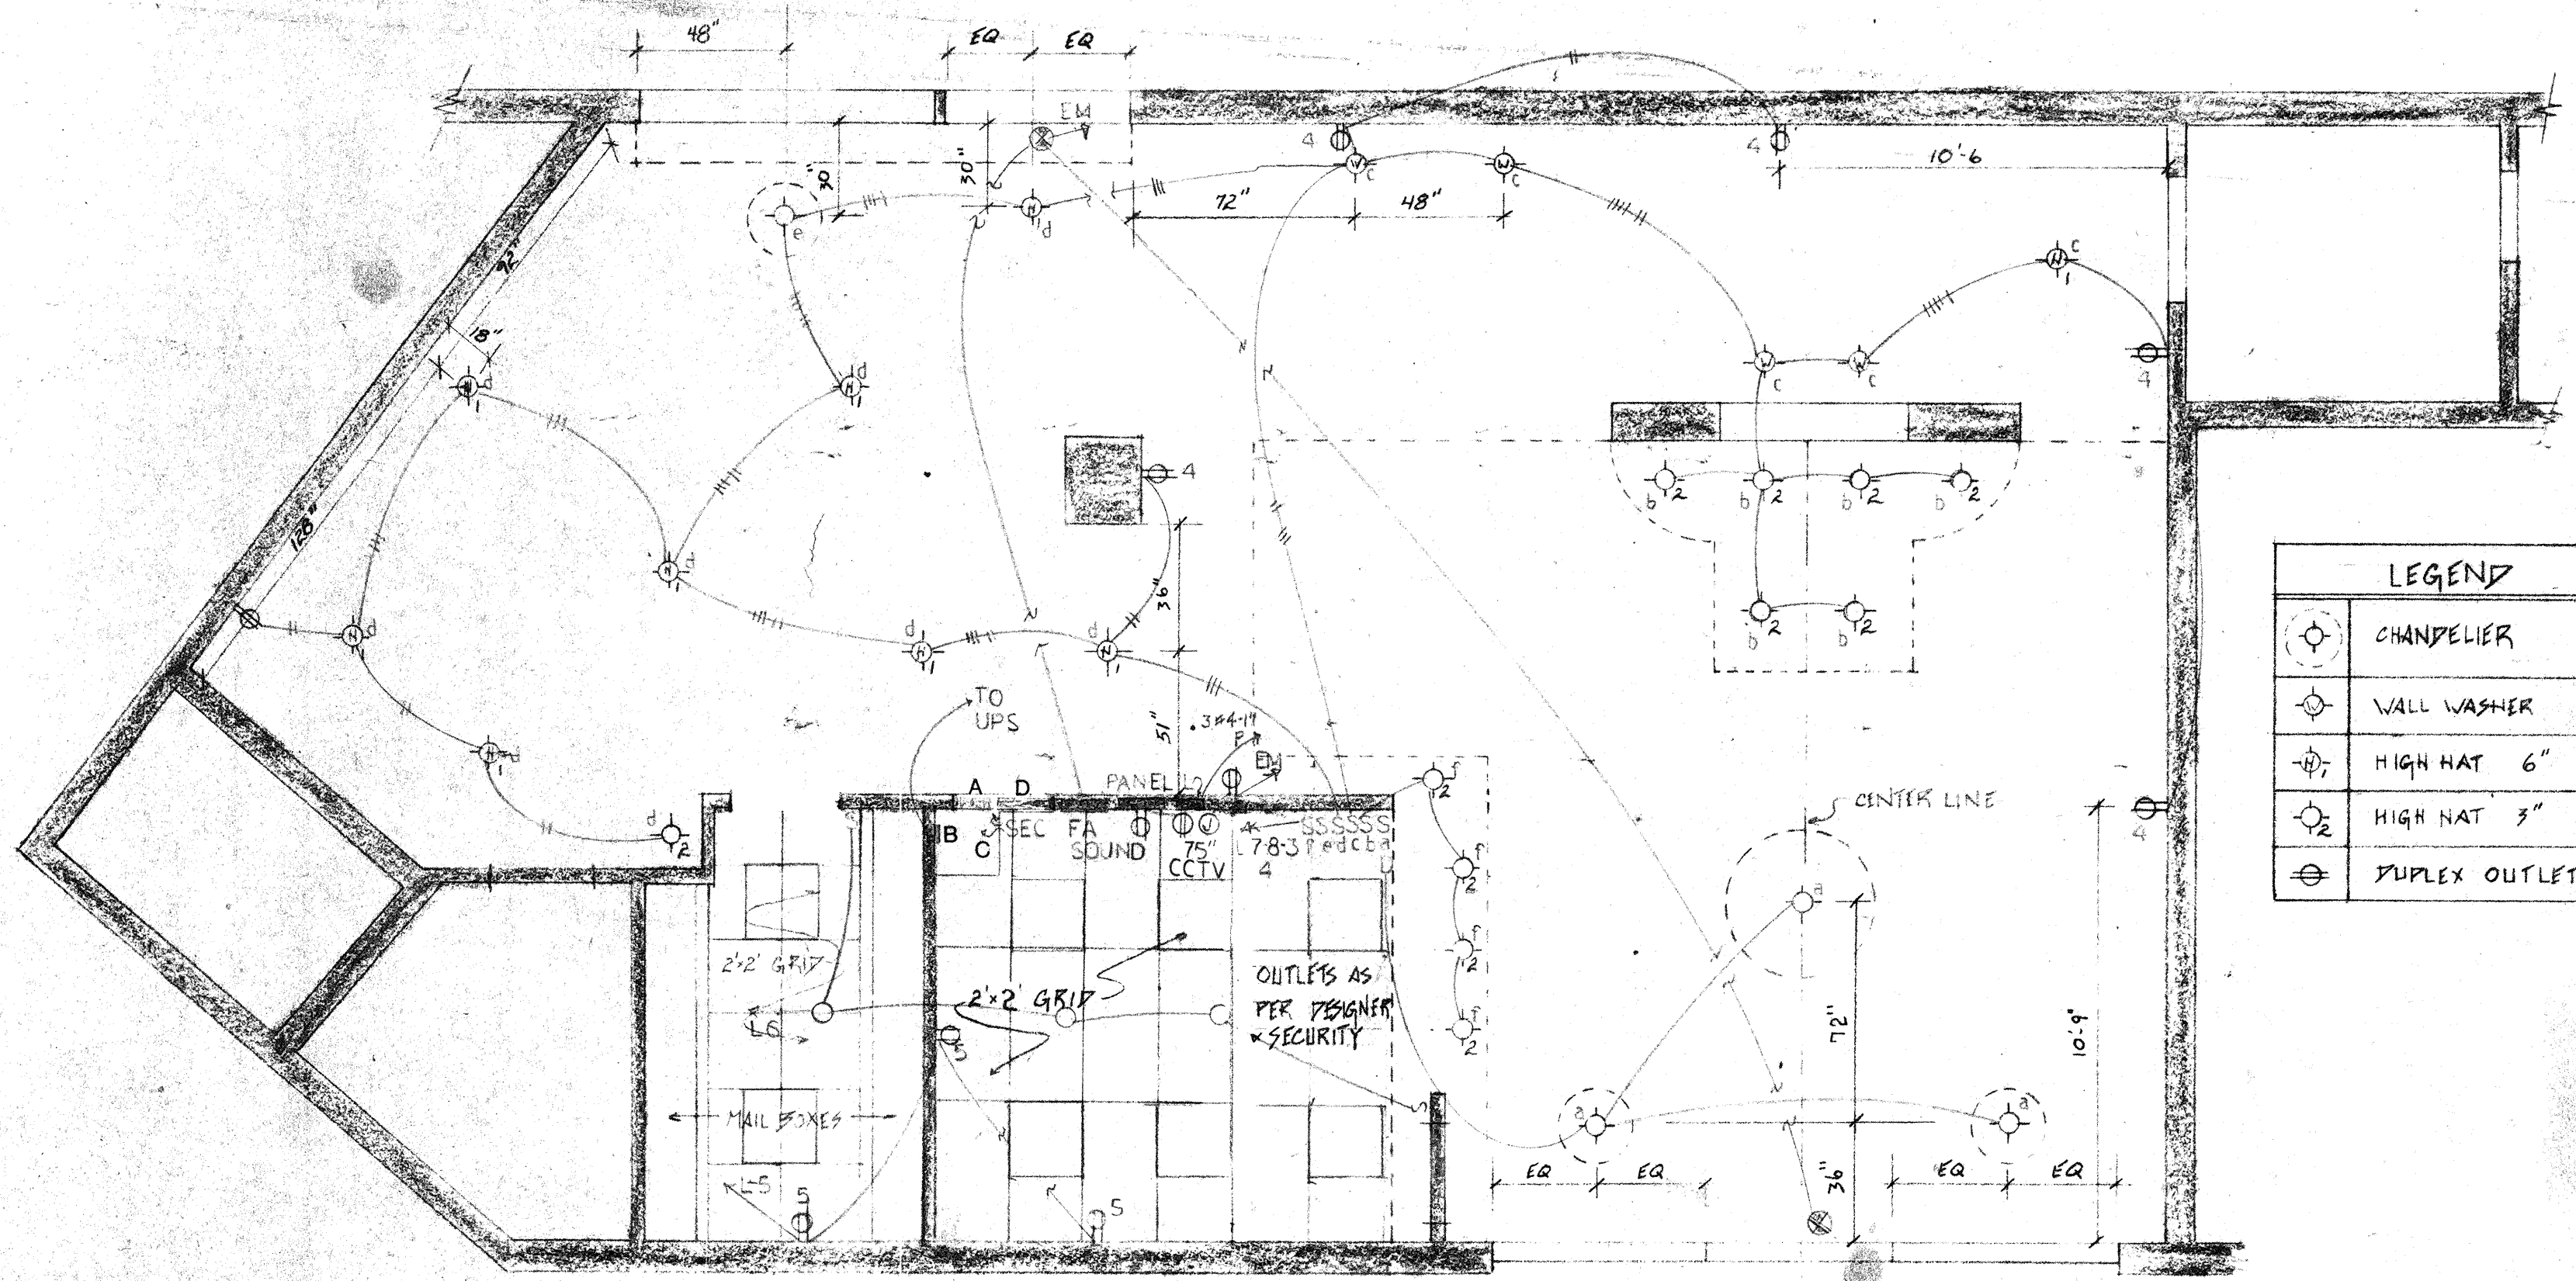

LEGEND	
	CHANDELIER
	WALL WASHER
	HIGH HAT 6"
	HIGH HAT 3"
	DUPLEX OUTLET

PAUL HENRI
INTERIOR DESIGNER

SECURITY
A 12 X 15 X 4
B 20 X 8 X 4
C 20 X 24 X 21 ON FLOOR
D 18 X 18 X 4

OVERLOOK CONDOMINIUM
LOBBY AREA
ELECTRICAL AND CEILING PLAN

8/3/88
Eugenio Espinoza

REVISIONS	BY

DRAWN G. DOUGLAS
CHECKED
DATE SEPT. 1986
SCALE 1/4" = 1'-0"
JOB NO.
SHEET E-2A
OF 13 SHEETS