
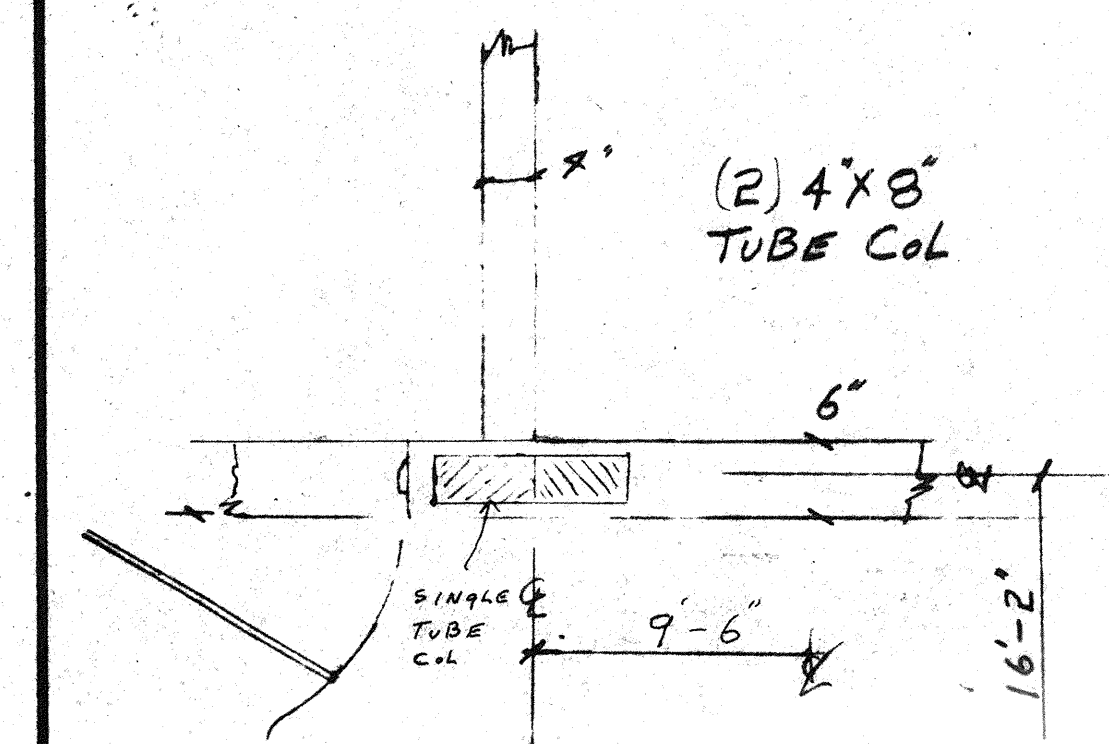


RECEIVED
025
SALISBUARY CONST. CORP.

The drawing is provided for information only and is not to be used for construction. The drawing and all other documents are the property of Salisbury Construction Corp. and shall remain confidential. The drawing shall not be used for any other purpose without the written consent of Salisbury Construction Corp.

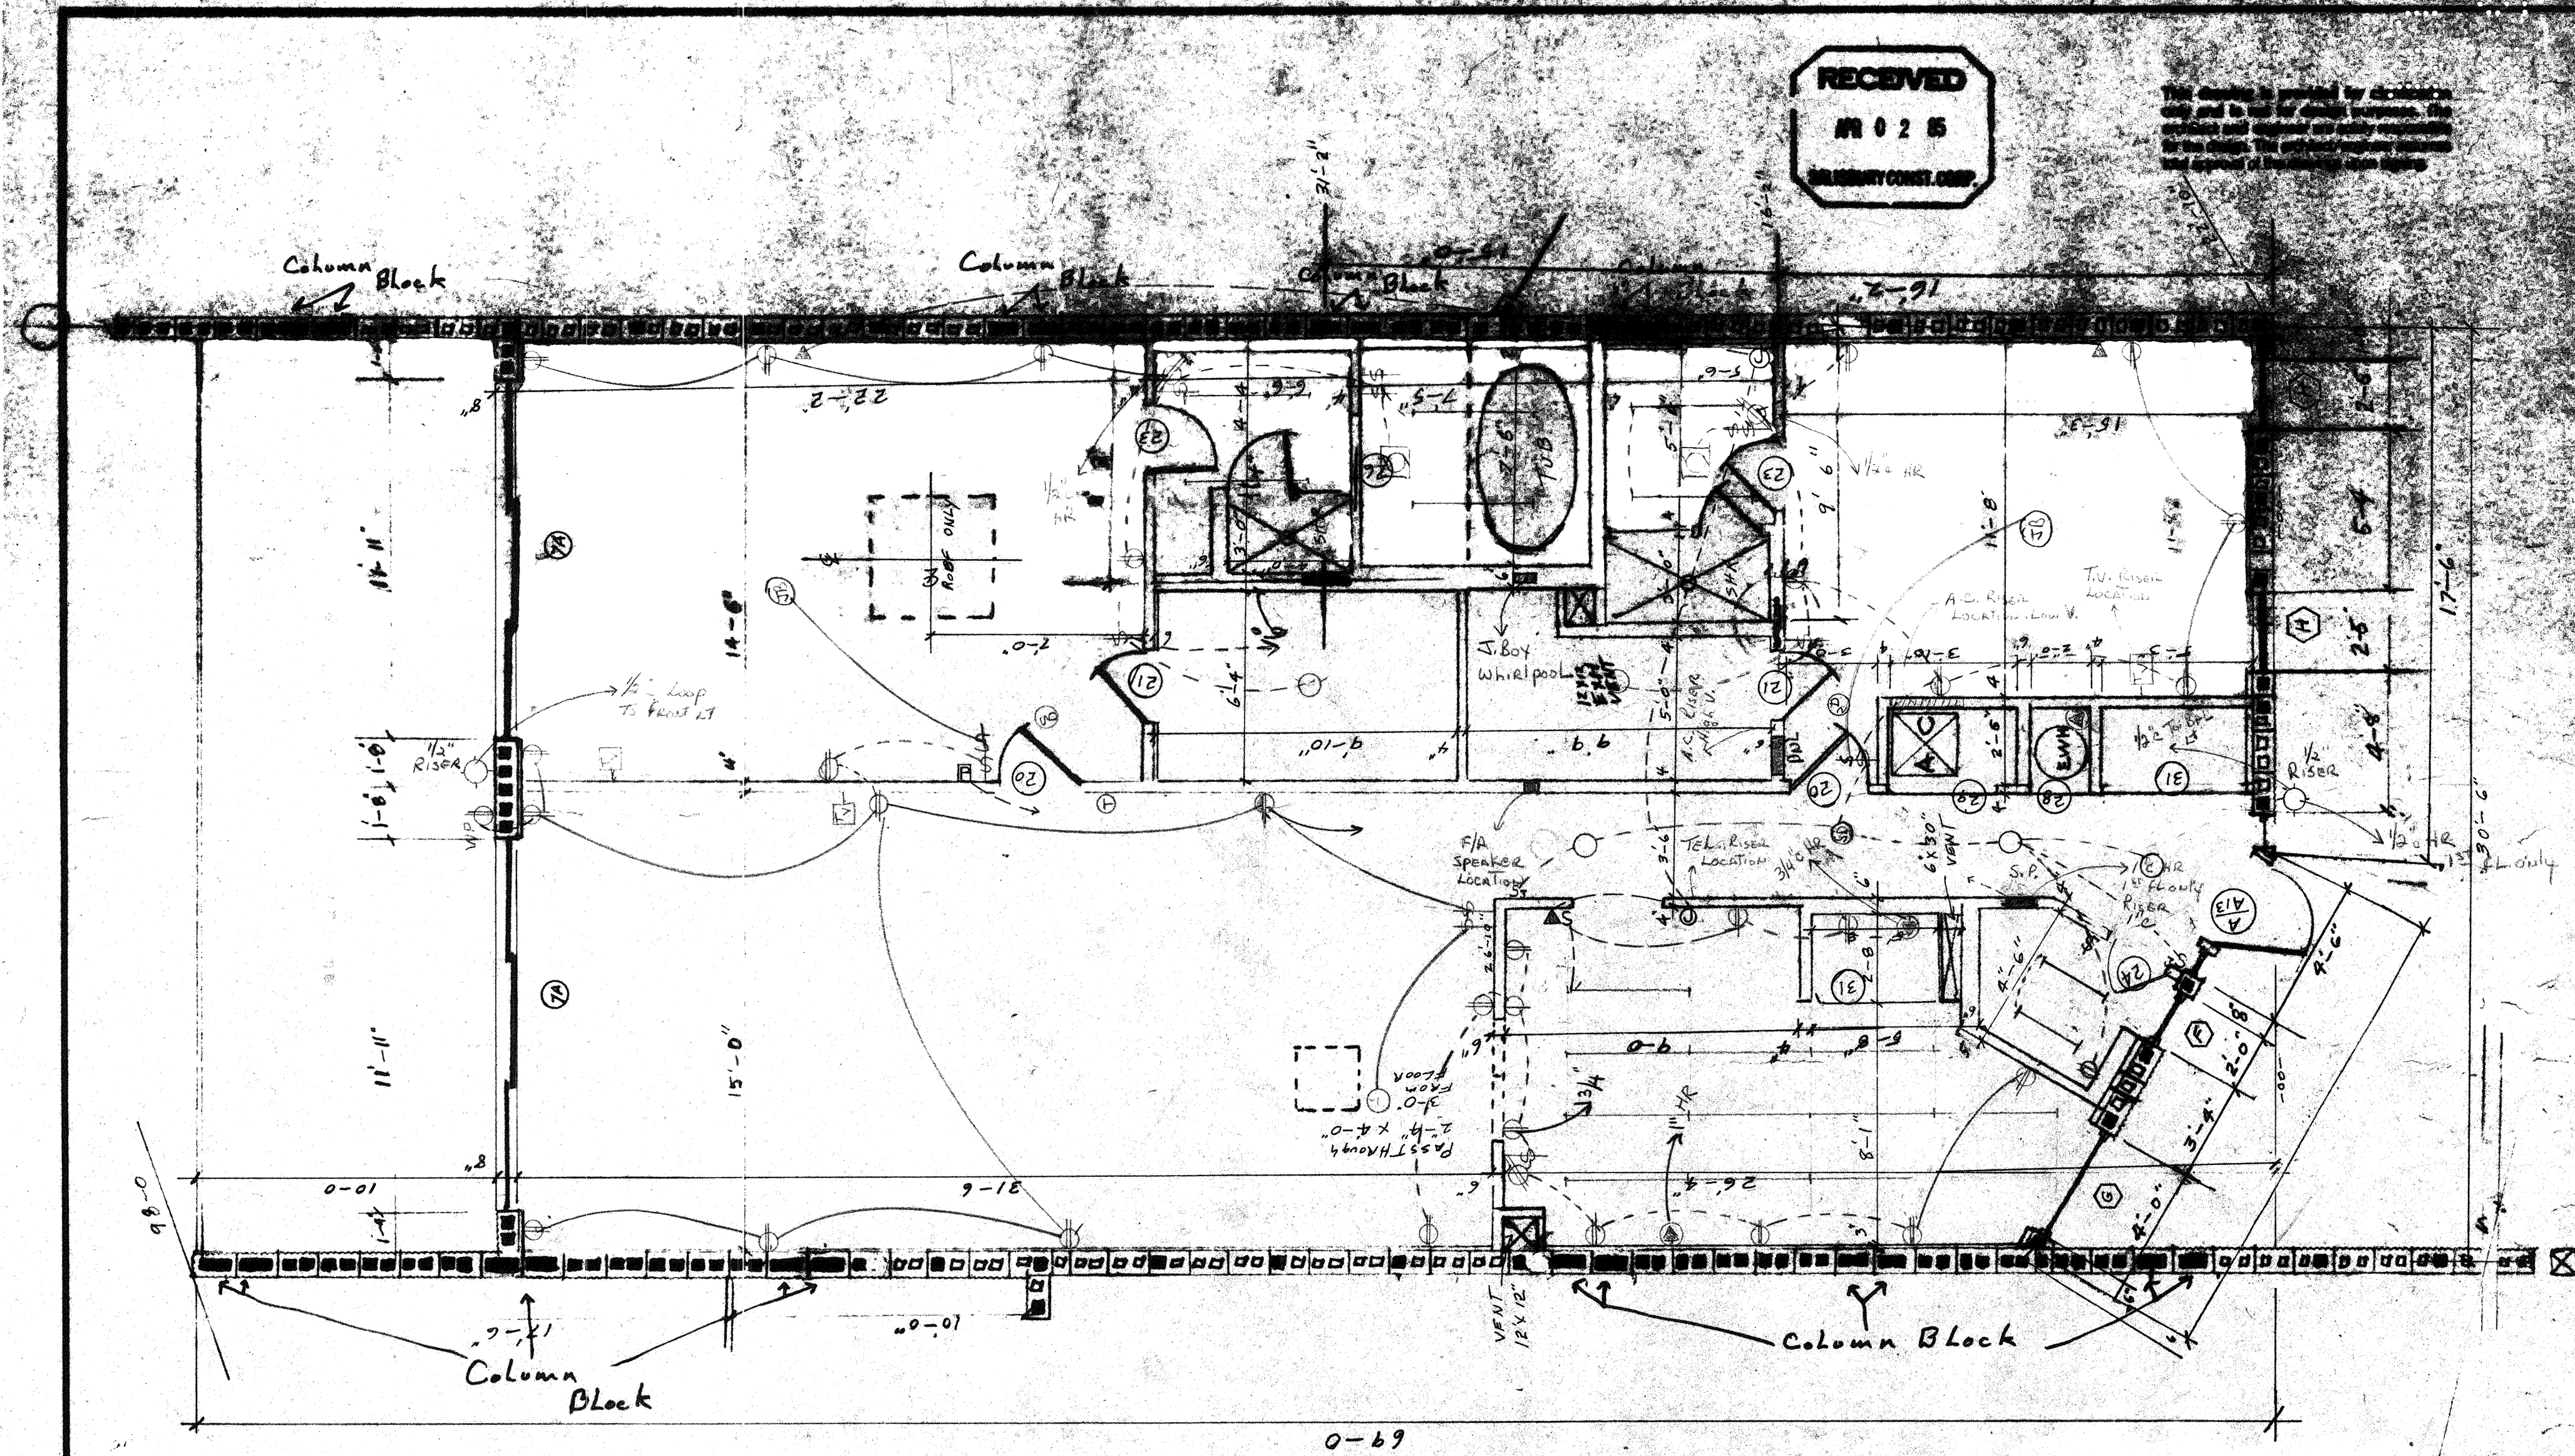

- NOTES:
- 1- SOLID LINES INDICATE CONDUIT INSTALLED IN SLAB
 - 2- DOTTED LINES INDICATE CONDUIT INSTALLED IN STUDS
 - 3- J. Box FOR WHIRLPOOL (GFI) w/ 4" GAP TO COLD WATER PIPE & AS PER NEC GDO.

8/5/88
Enrique Espinoza

A.P.T. B PARTITIONS & WALLS	
SCALE: 1/4" = 1'	APPROVED BY:
DATE: 4-2-85	DESIGNED BY:
SALISBUARY CONSTRUCTION CORP.	
E 4B	B APT