


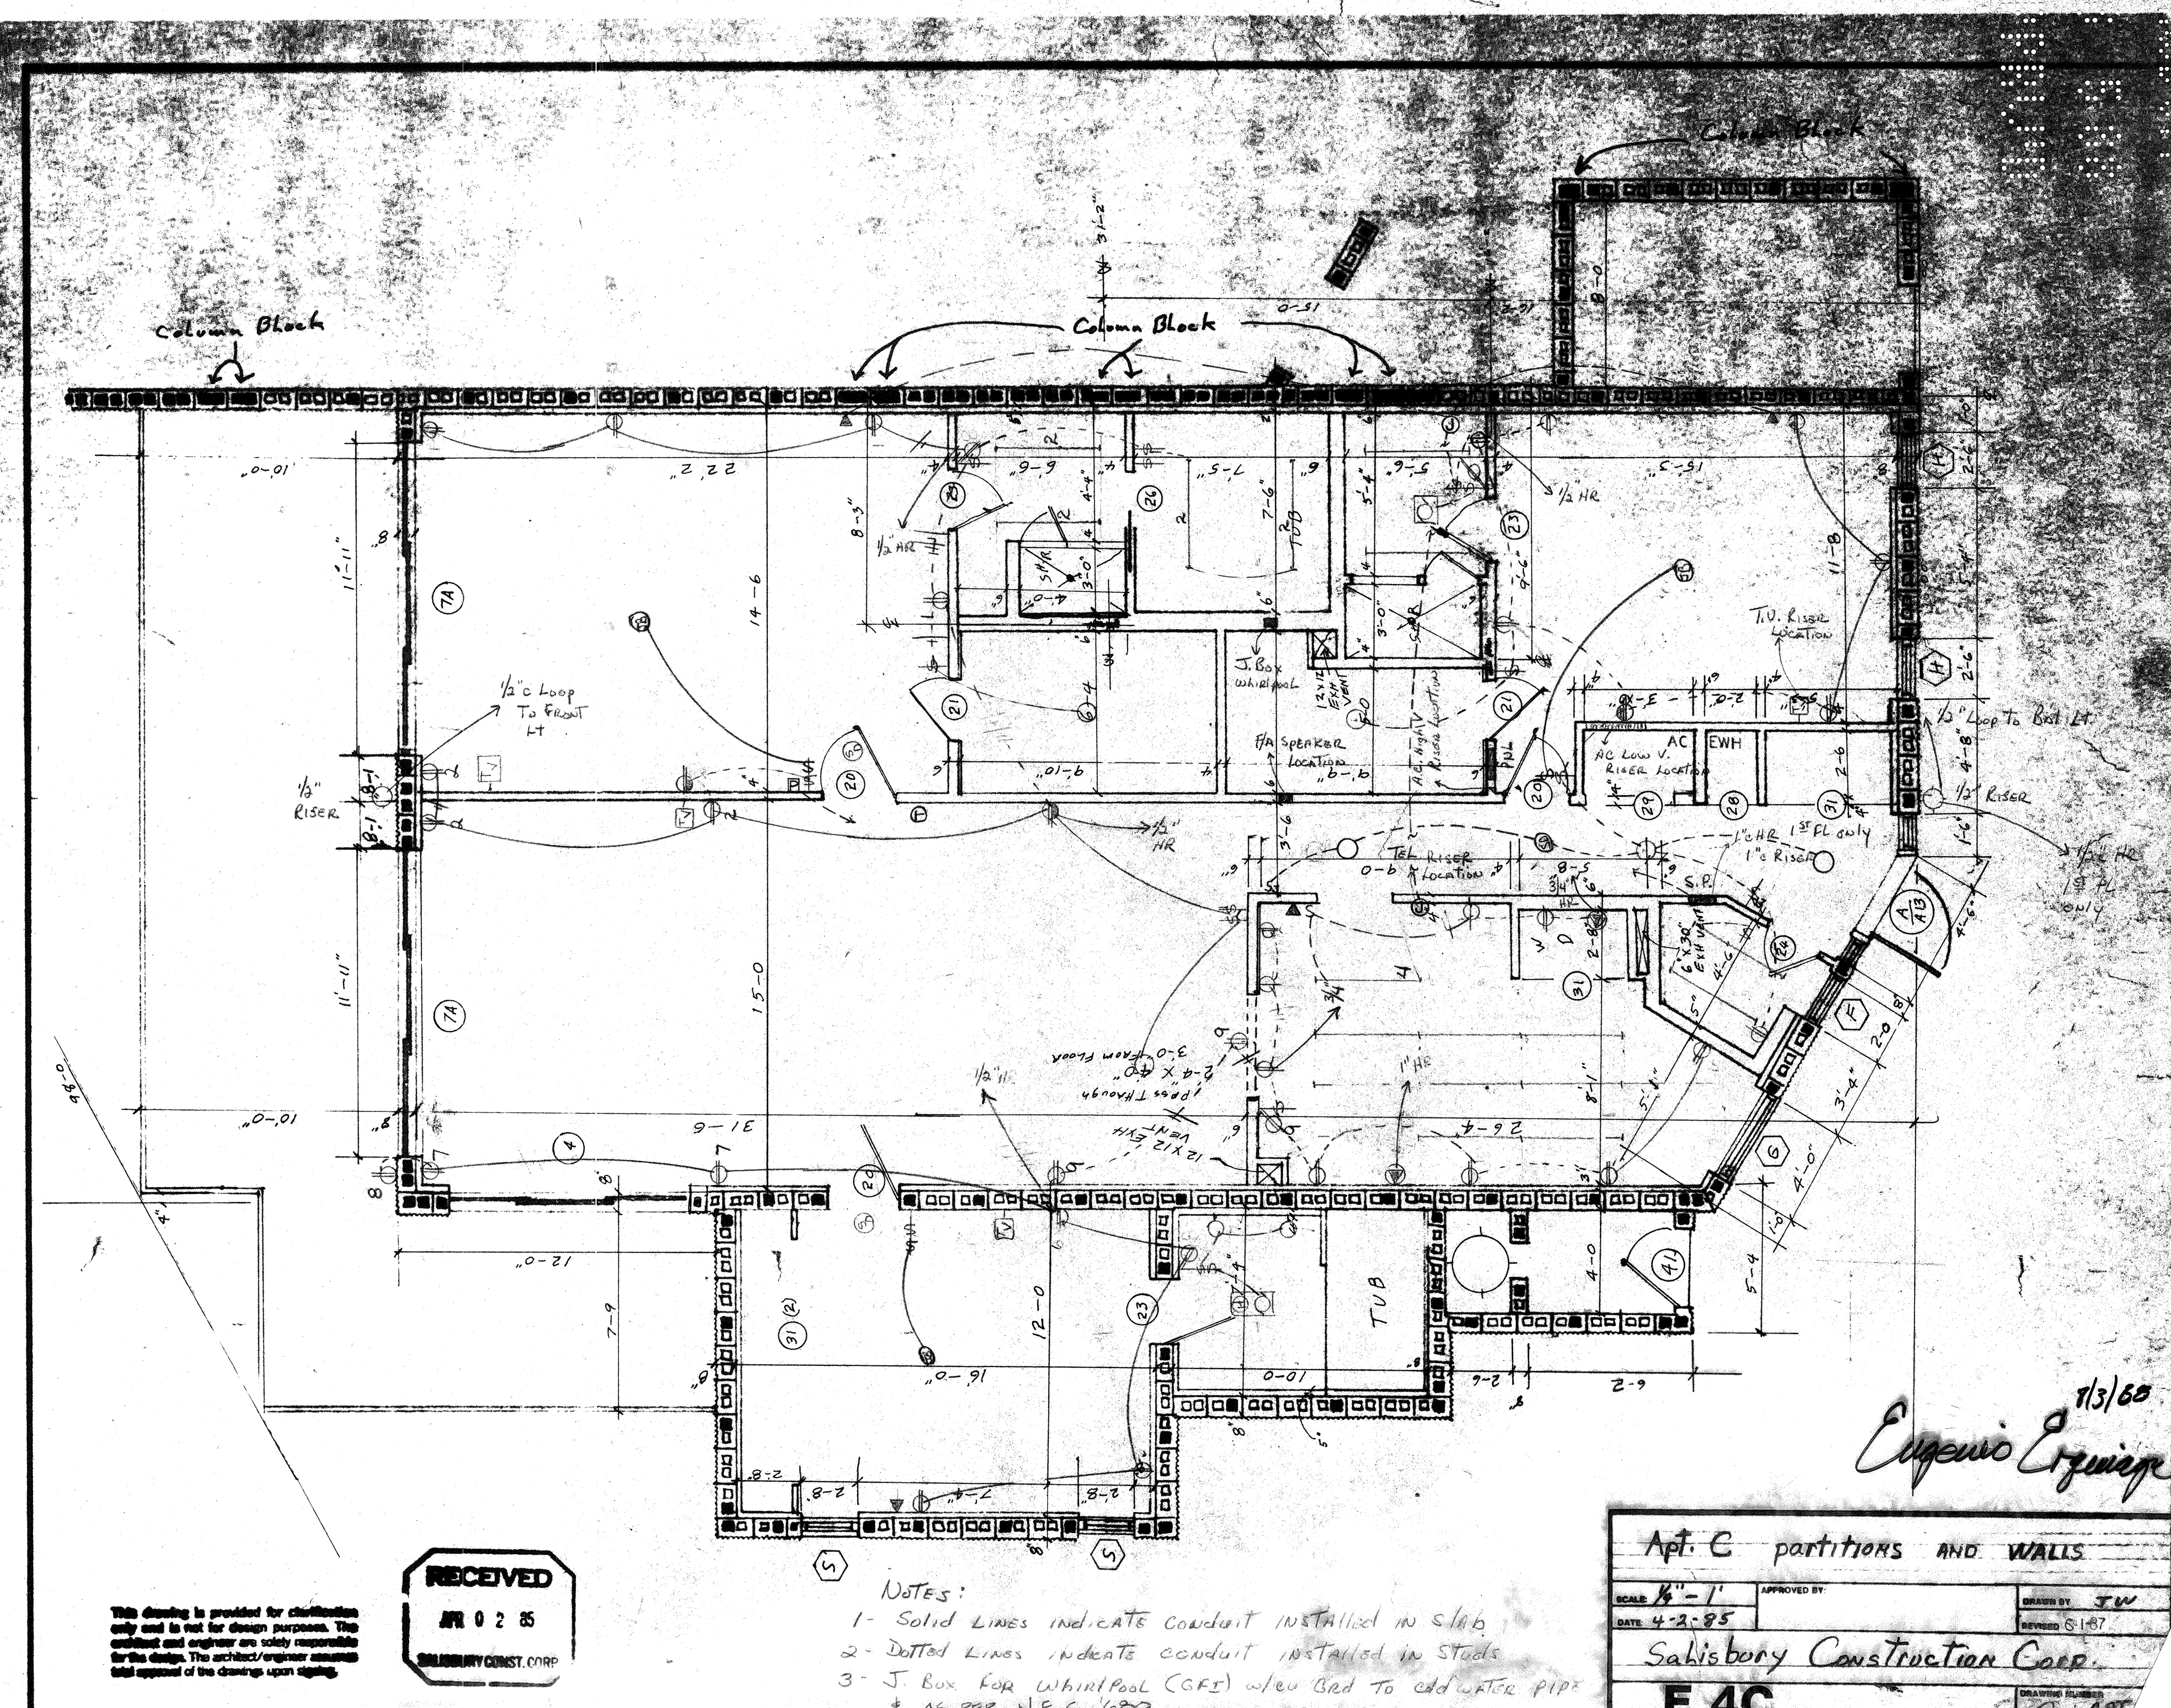

This drawing is provided for clarification only and is not for design purposes. The architect and engineer are solely responsible for the design. The architect/engineer assumes full approval of the drawings upon signing.

RECEIVED
APR 02 85
SALISBURY CONST. CORP.

- NOTES:
- 1- Solid Lines indicate conduit installed in slab
 - 2- Dotted Lines indicate conduit installed in studs
 - 3- J. Box for WHIRLPOOL (GFI) when Grid to cold water pipe & AS PER N.E.C. '620

Apt. E partitions AND WALLS

SCALE: 1/8" = 1'

DATE: 4-2-85

APPROVED BY: [Signature]

DESIGNED BY: J.W.

REVIEWED: 6-1-87

Salisbury Construction Corp.

E 4C

11/3/88
Eugenio Esquivel