


58 CAMP
A 19

- Notes:
- 1- Solid Lines indicate conduit installed in Slab
 - 2- Dotted Lines indicate conduit installed in Studs
 - 3- J Box for Whirlpool (GFI) w/ou GFI to Cold Water Pipe & AS PER N.E.C. 680.

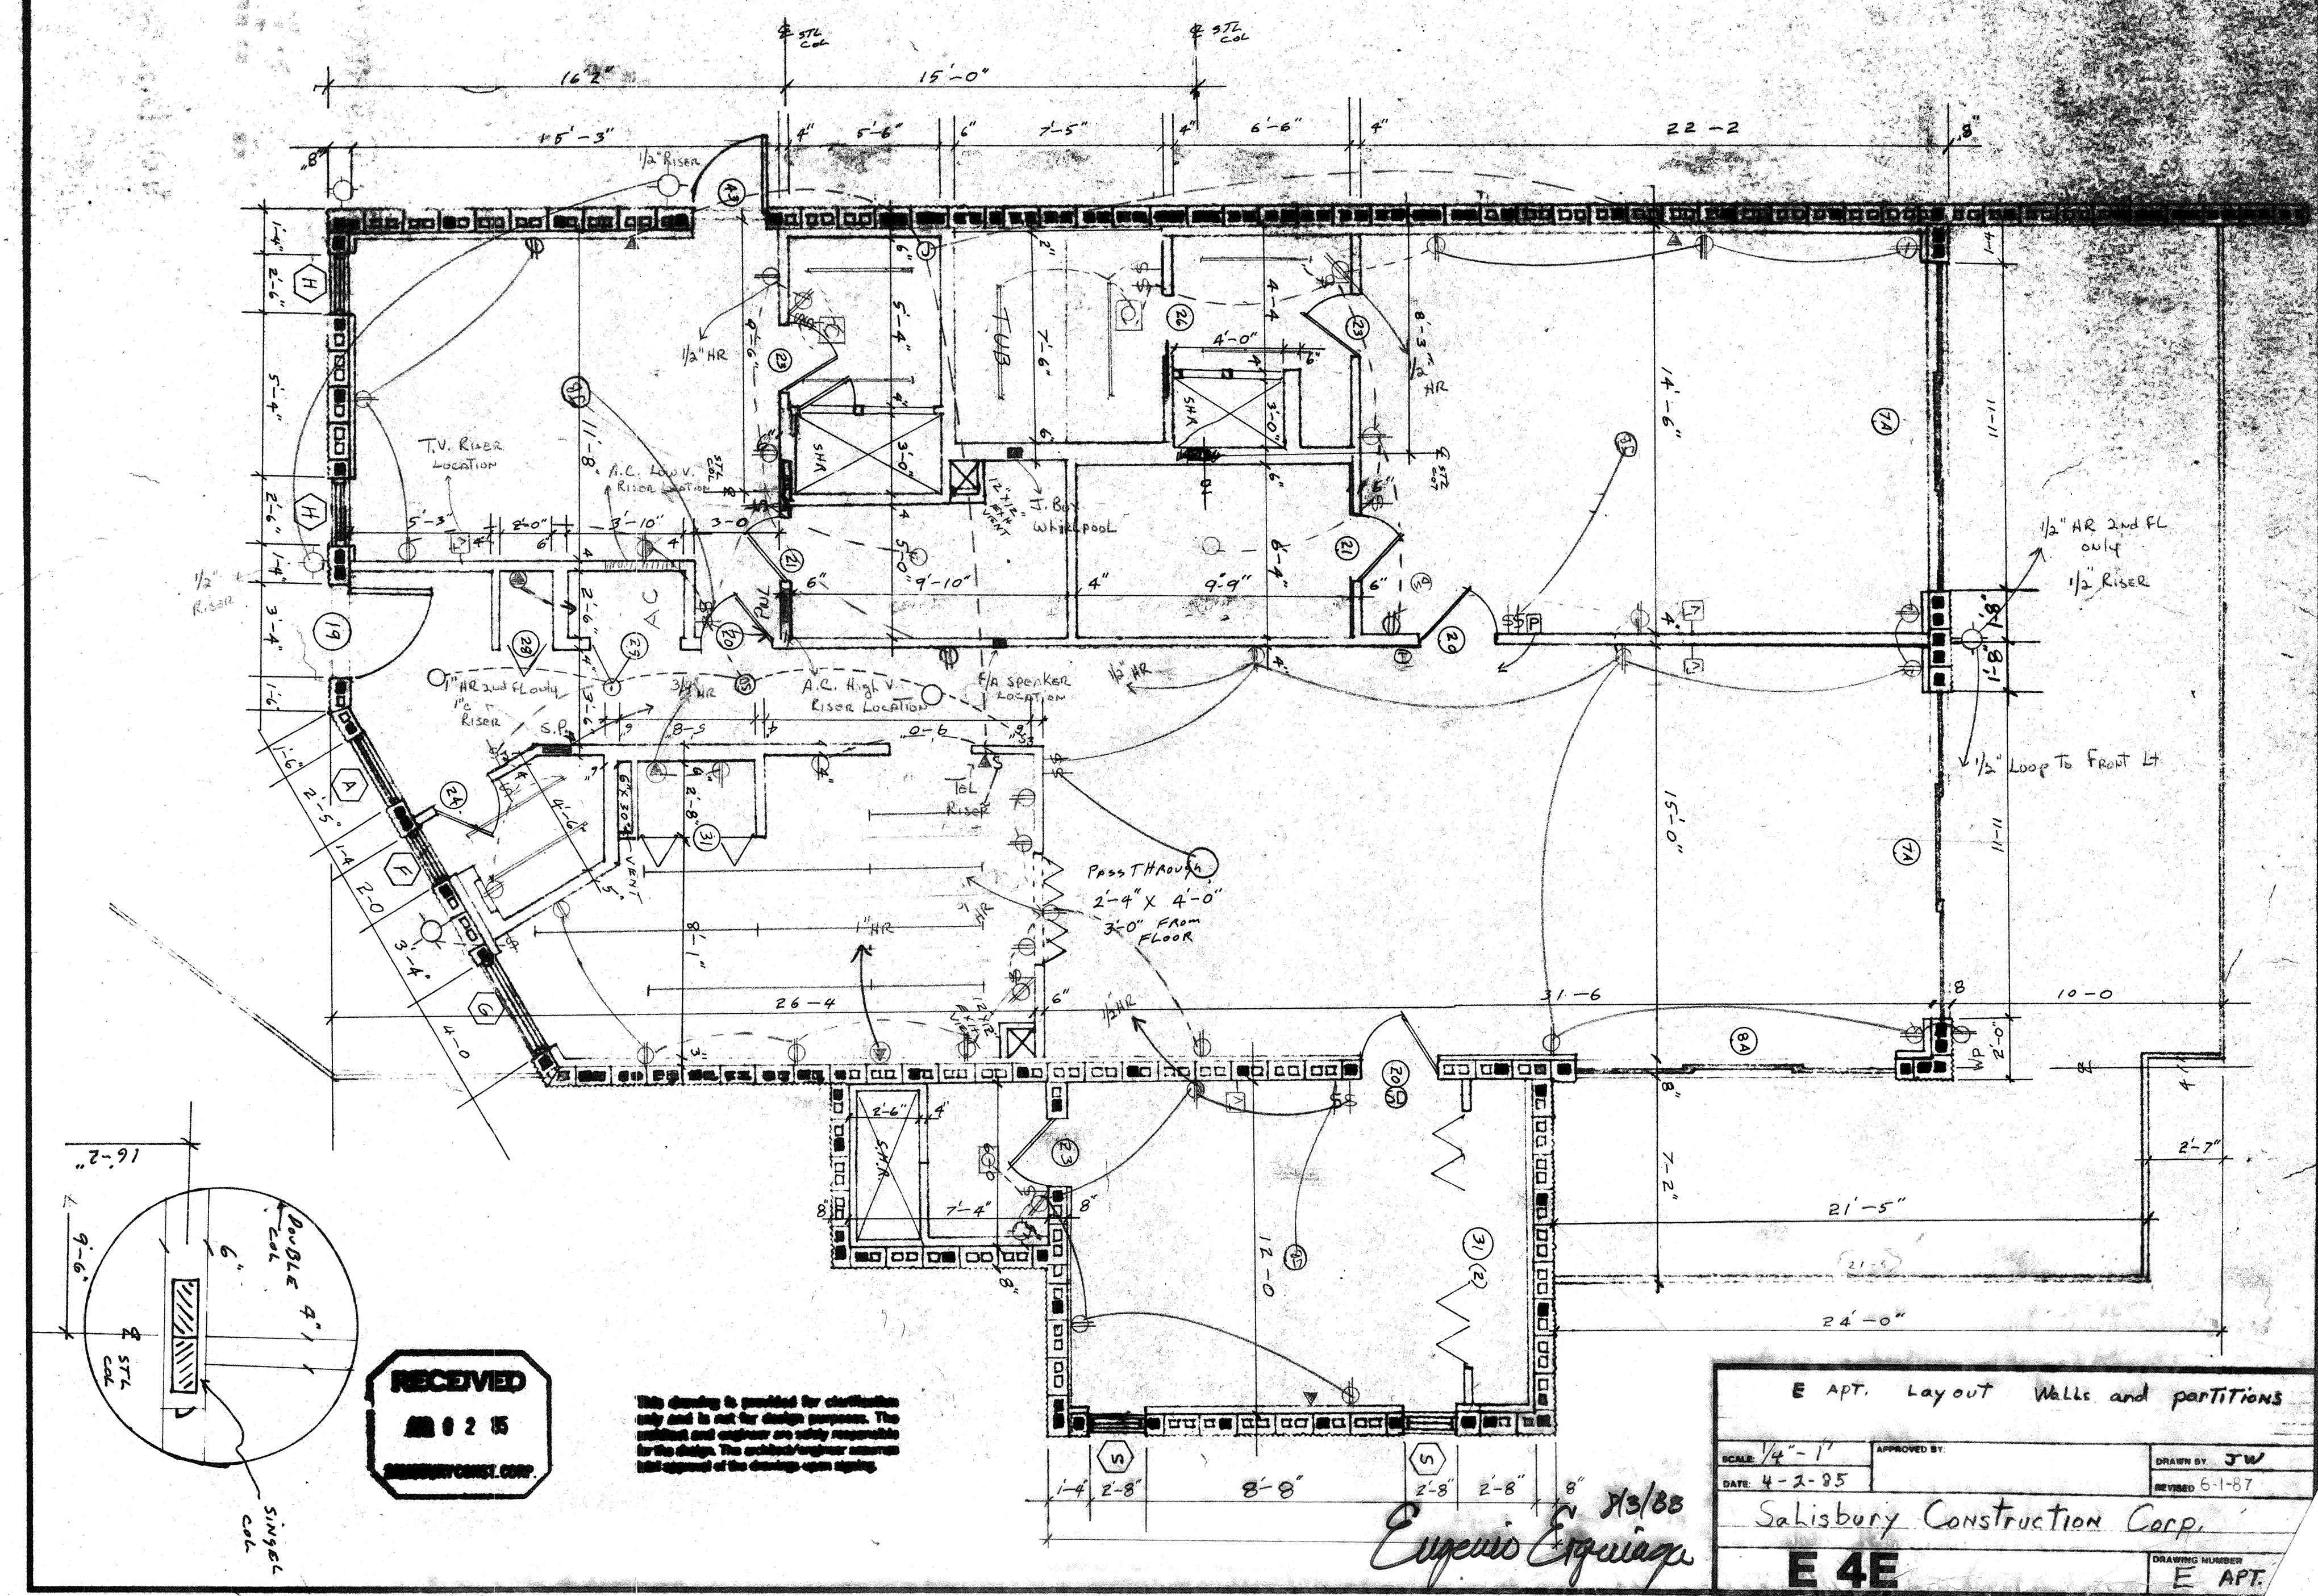

E APT. Layout Walls and partitions		
SCALE: 1/4" = 1'	APPROVED BY:	DRAWN BY: JTW
DATE: 4-2-85	REVIEWED: 6-1-87	
Salisbury Construction Corp.		
DRAWING NUMBER: E APT.		E 4E