


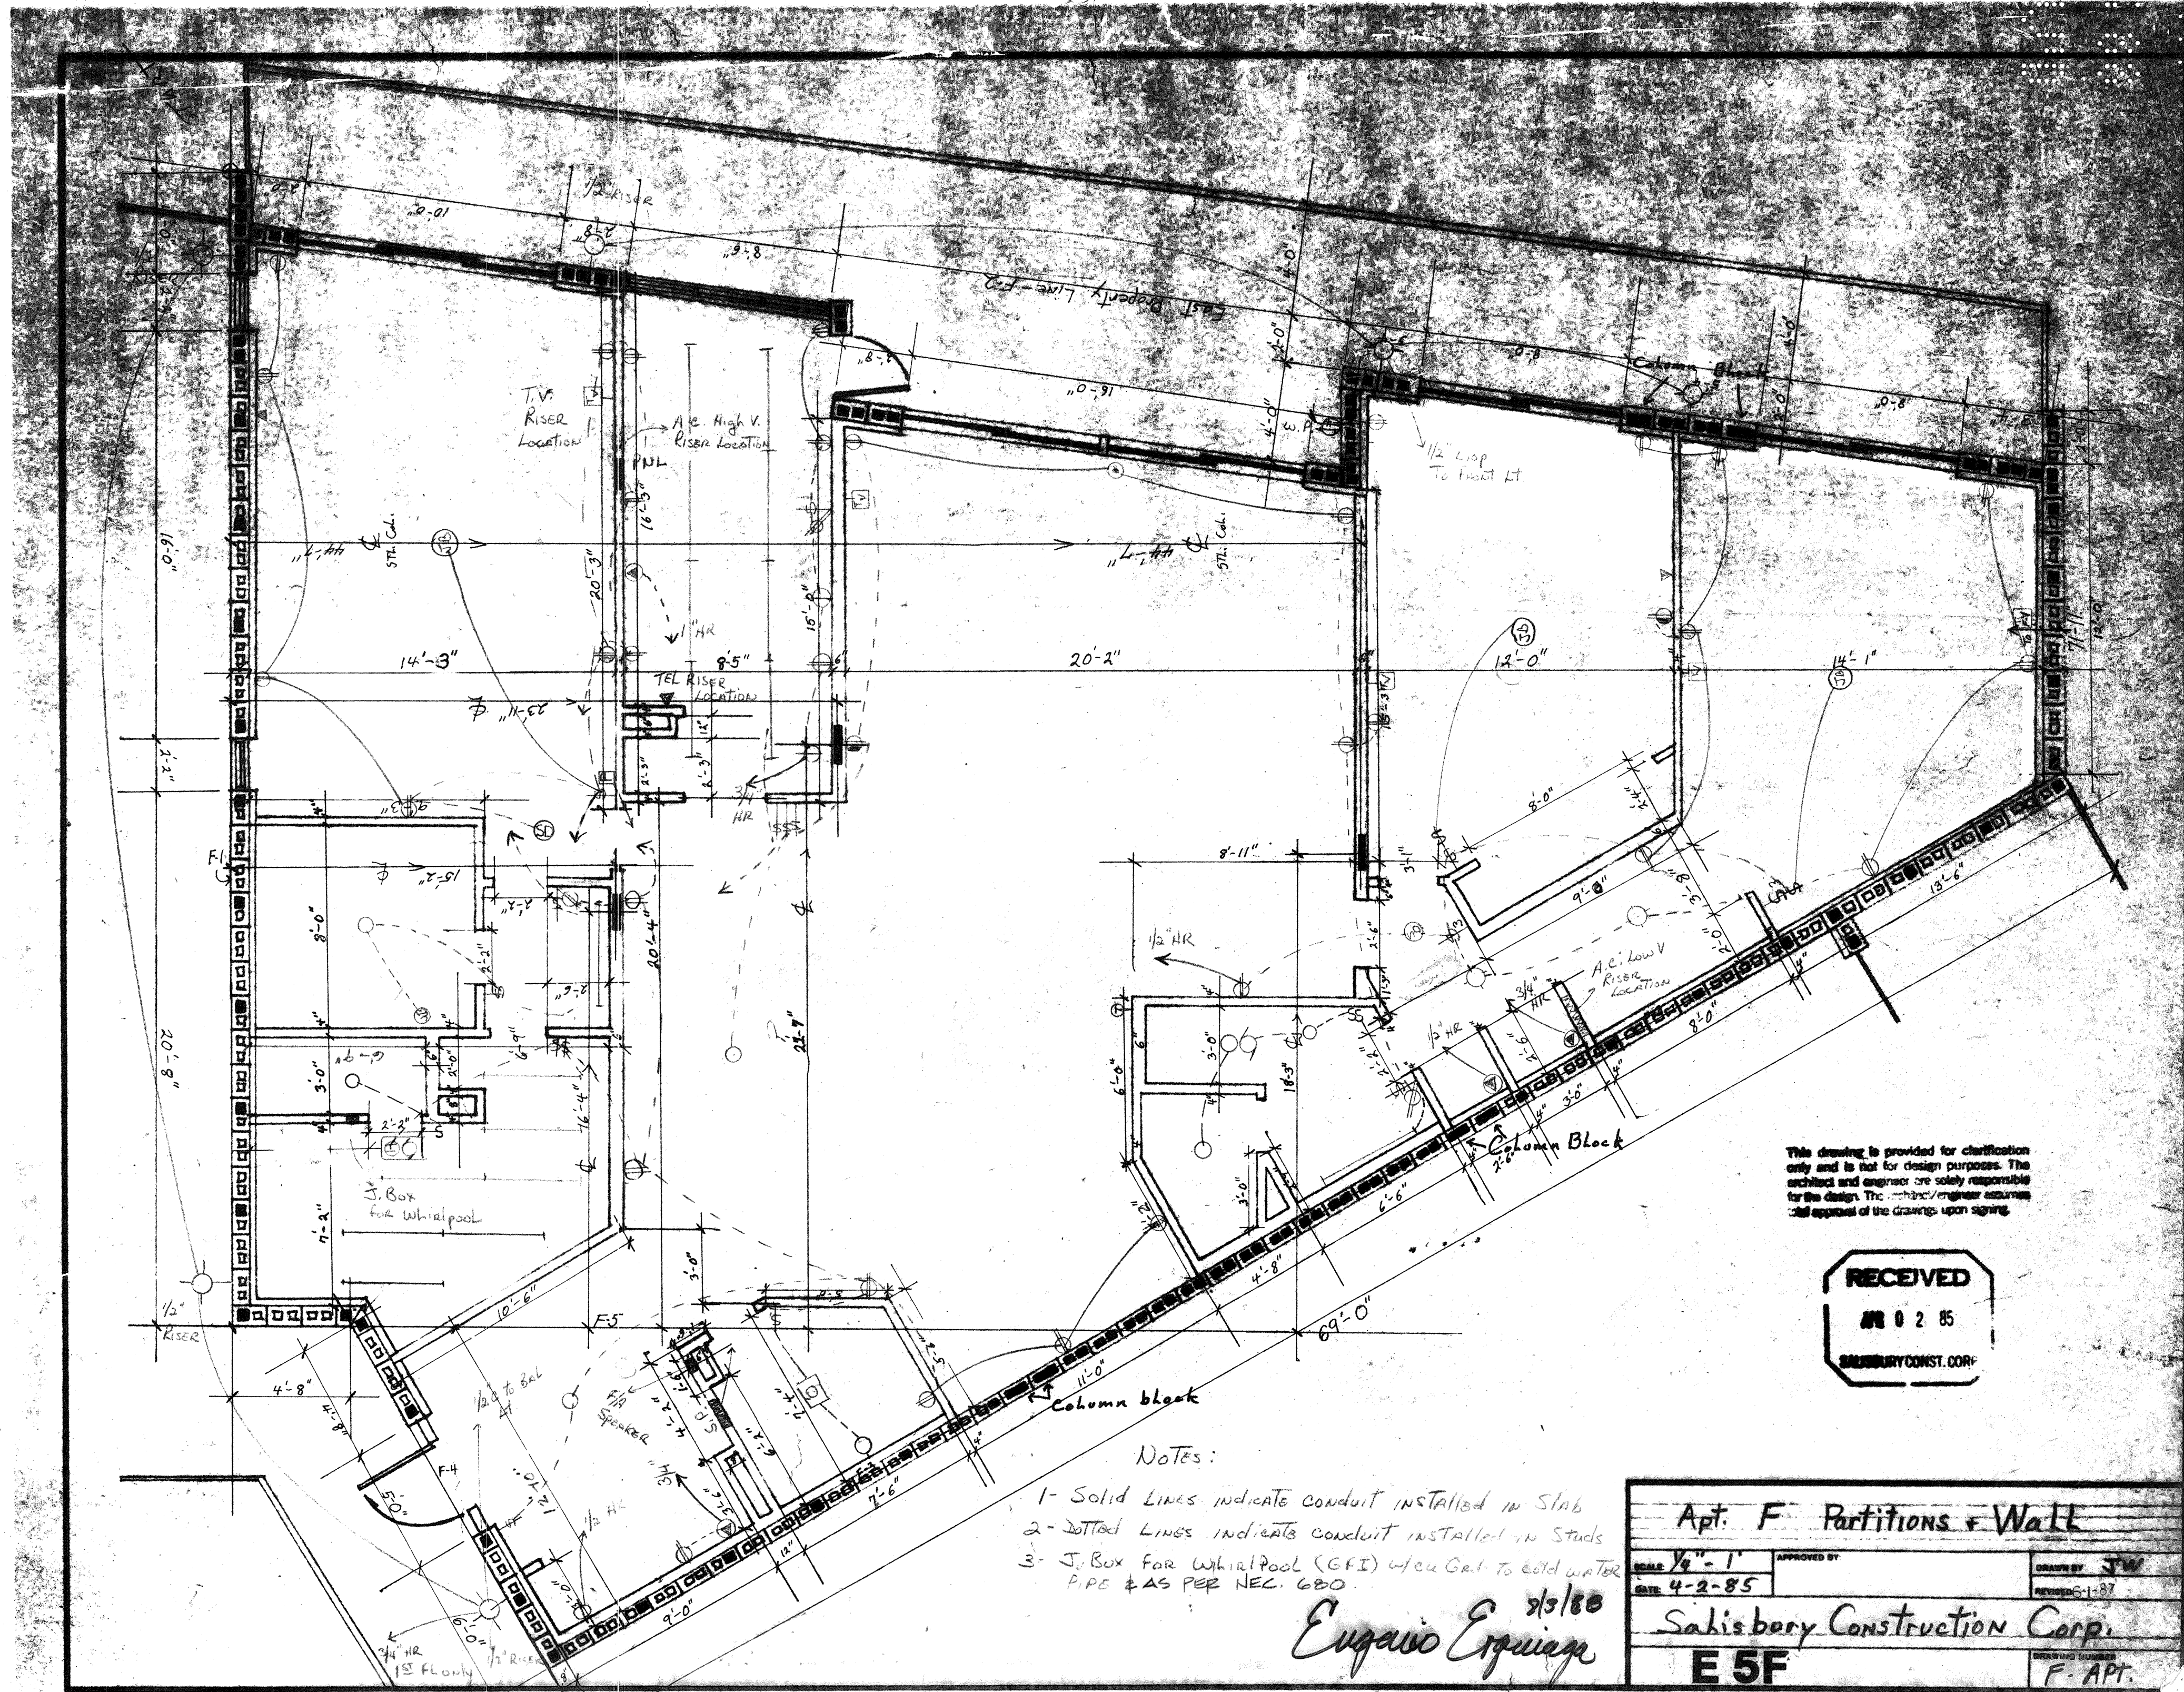

This drawing is provided for clarification only and is not for design purposes. The architect and engineer are solely responsible for the design. The architect/engineer assumes full approval of the drawings upon signing.

RECEIVED
APR 2 85
SABISBERY CONST. CORP.

- Notes:
- 1- Solid Lines indicate conduit installed in Slab
 - 2- Dotted Lines indicate conduit installed in Studs
 - 3- J. Box for Whirlpool (GFI) when GFI to cold water pipe & as per NEC. 680.

10/80
Eugenio Equiano

Apt. F Partitions & Wall	
SCALE 1/4" = 1'	APPROVED BY
DATE 4-2-85	DESIGNED BY SW
Sabisbery Construction Corp.	
F. APT.	