


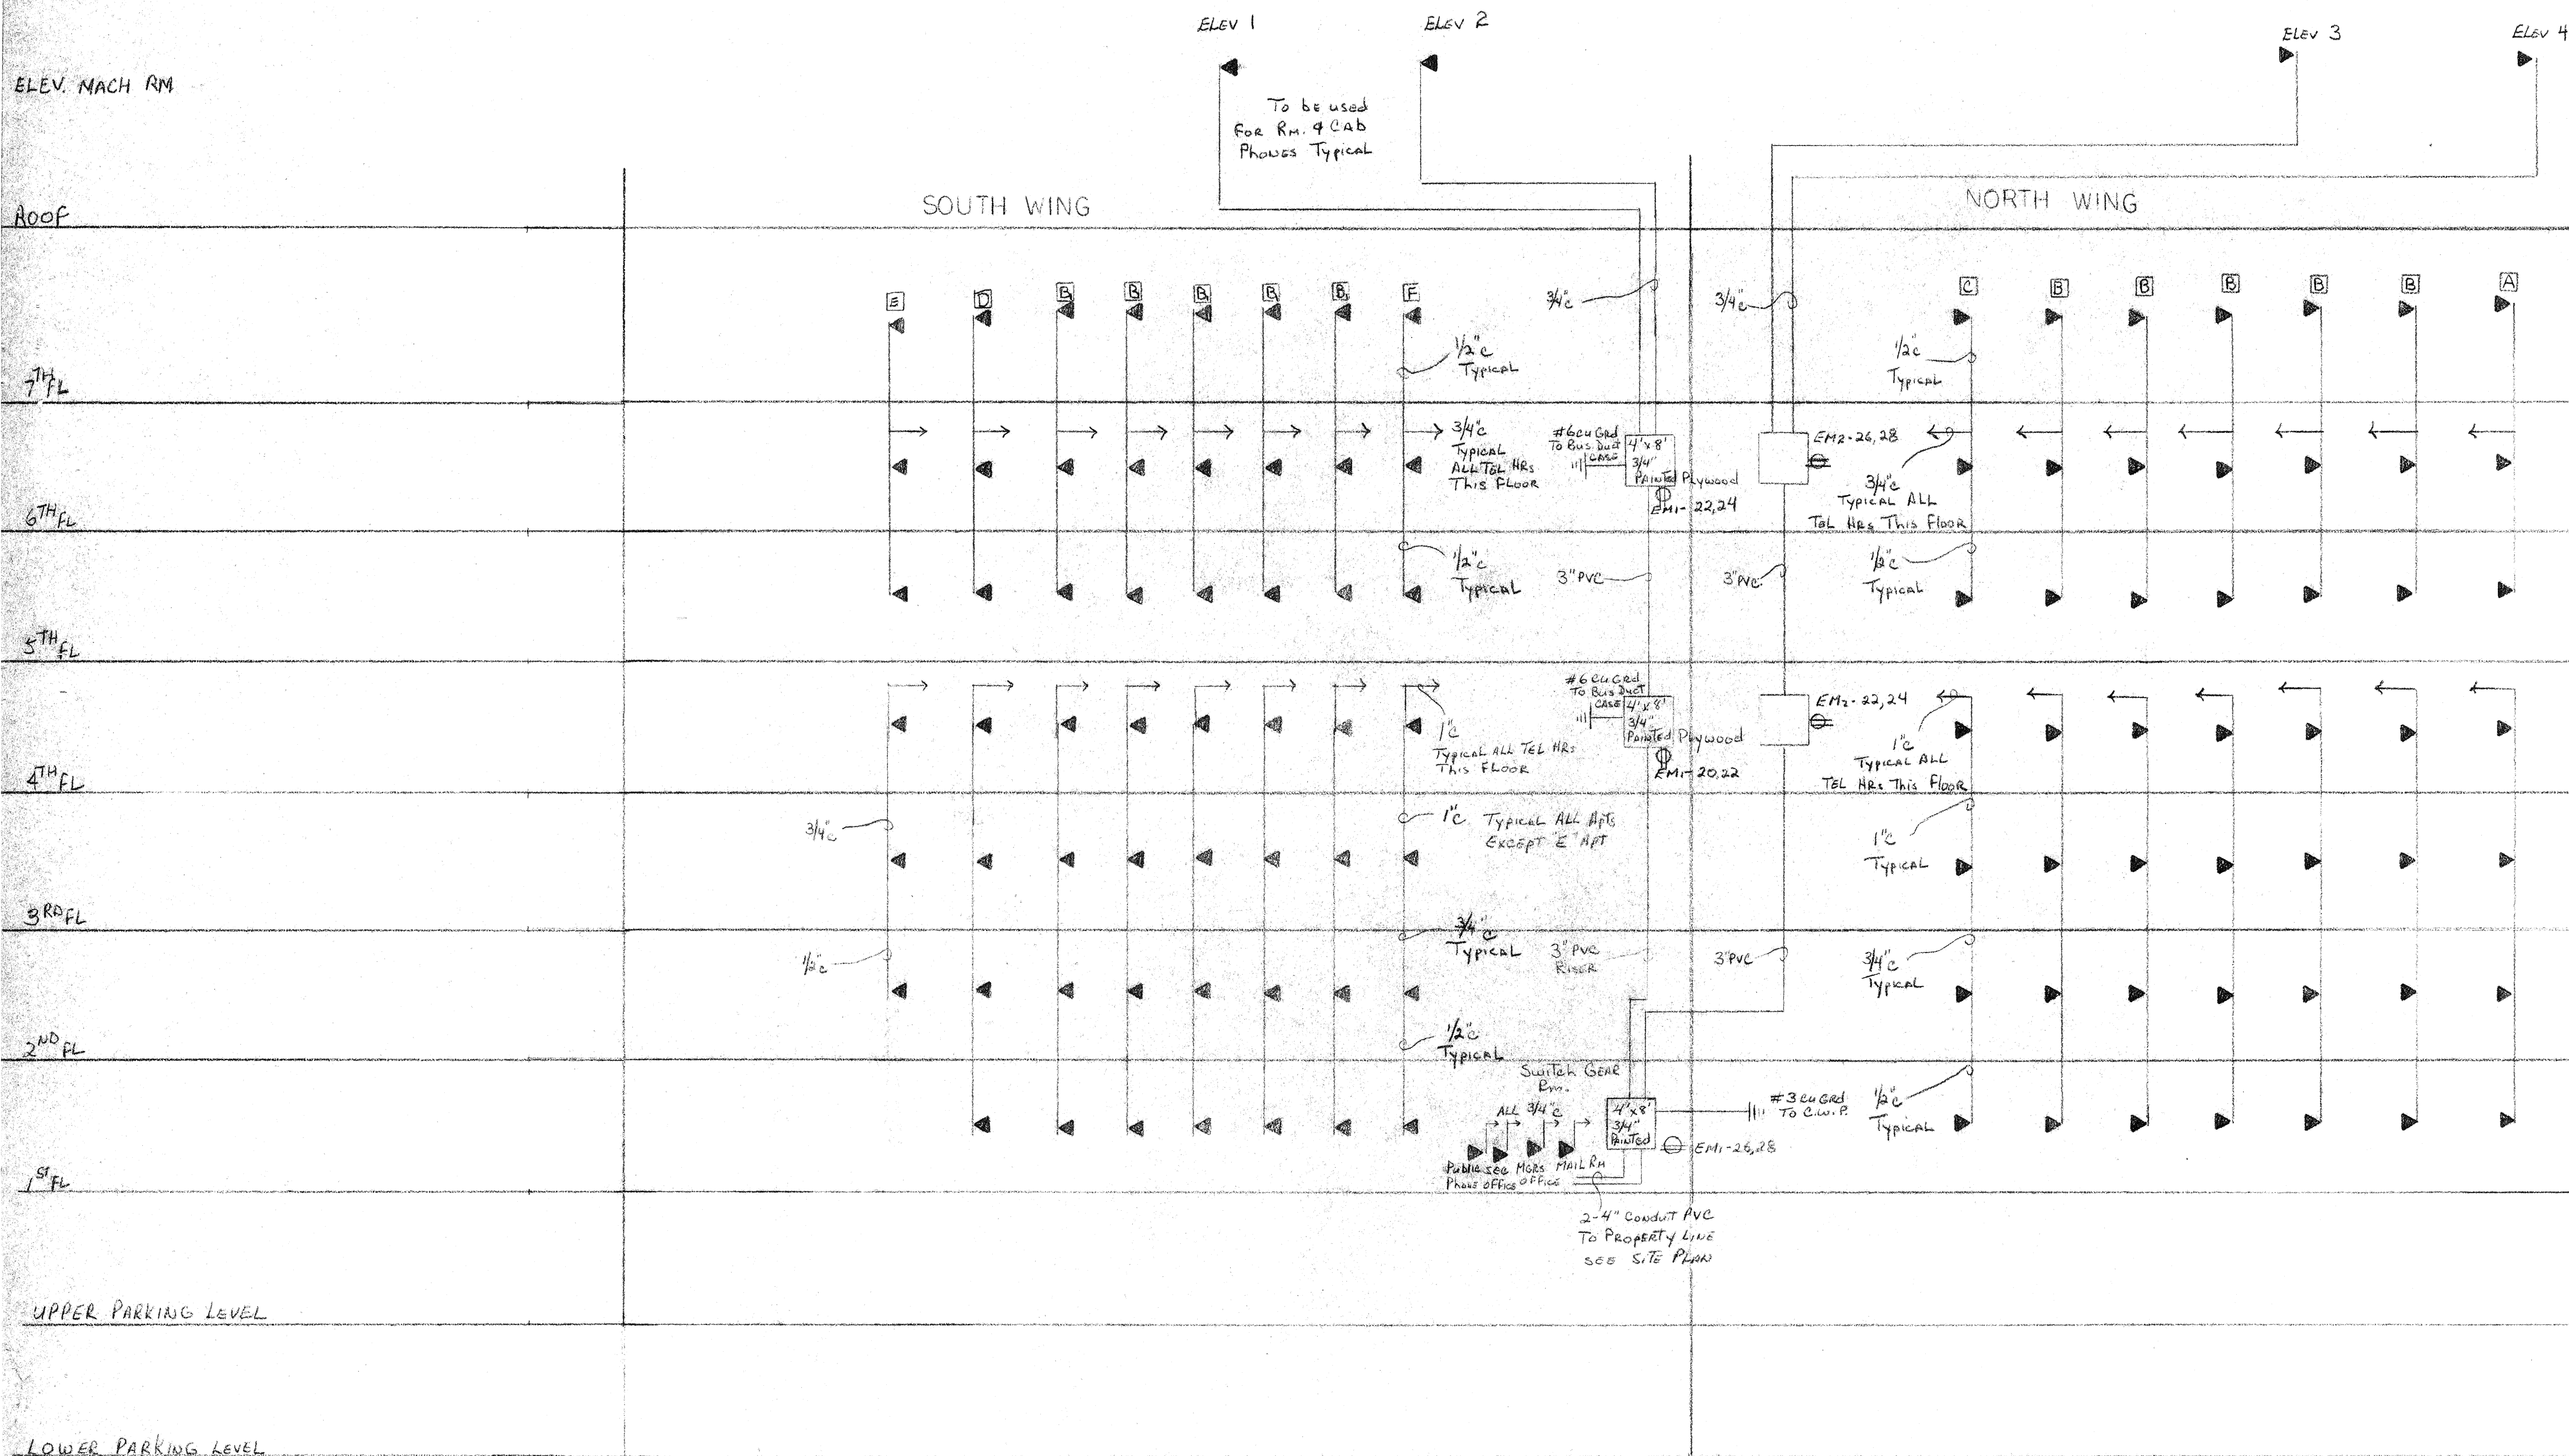

EXTENSION PHONE -
FREE WIRING by
TEL. CO.
AS PER ORIGINAL PRINT

NOTE:
SEE FIRE ALARM RISER FOR
TELEPHONE OUTLET LOCATIONS
IN STAIRWELLS

TELEPHONE RISER DIAGRAM
N.T.S.

Rev 3/18/86 P8
Eugenio
7/3/88
Eugenio

OVERLOOK CONDOMINIUM