


FOR: OVERLOOK CONDOMINIUM

LESS,

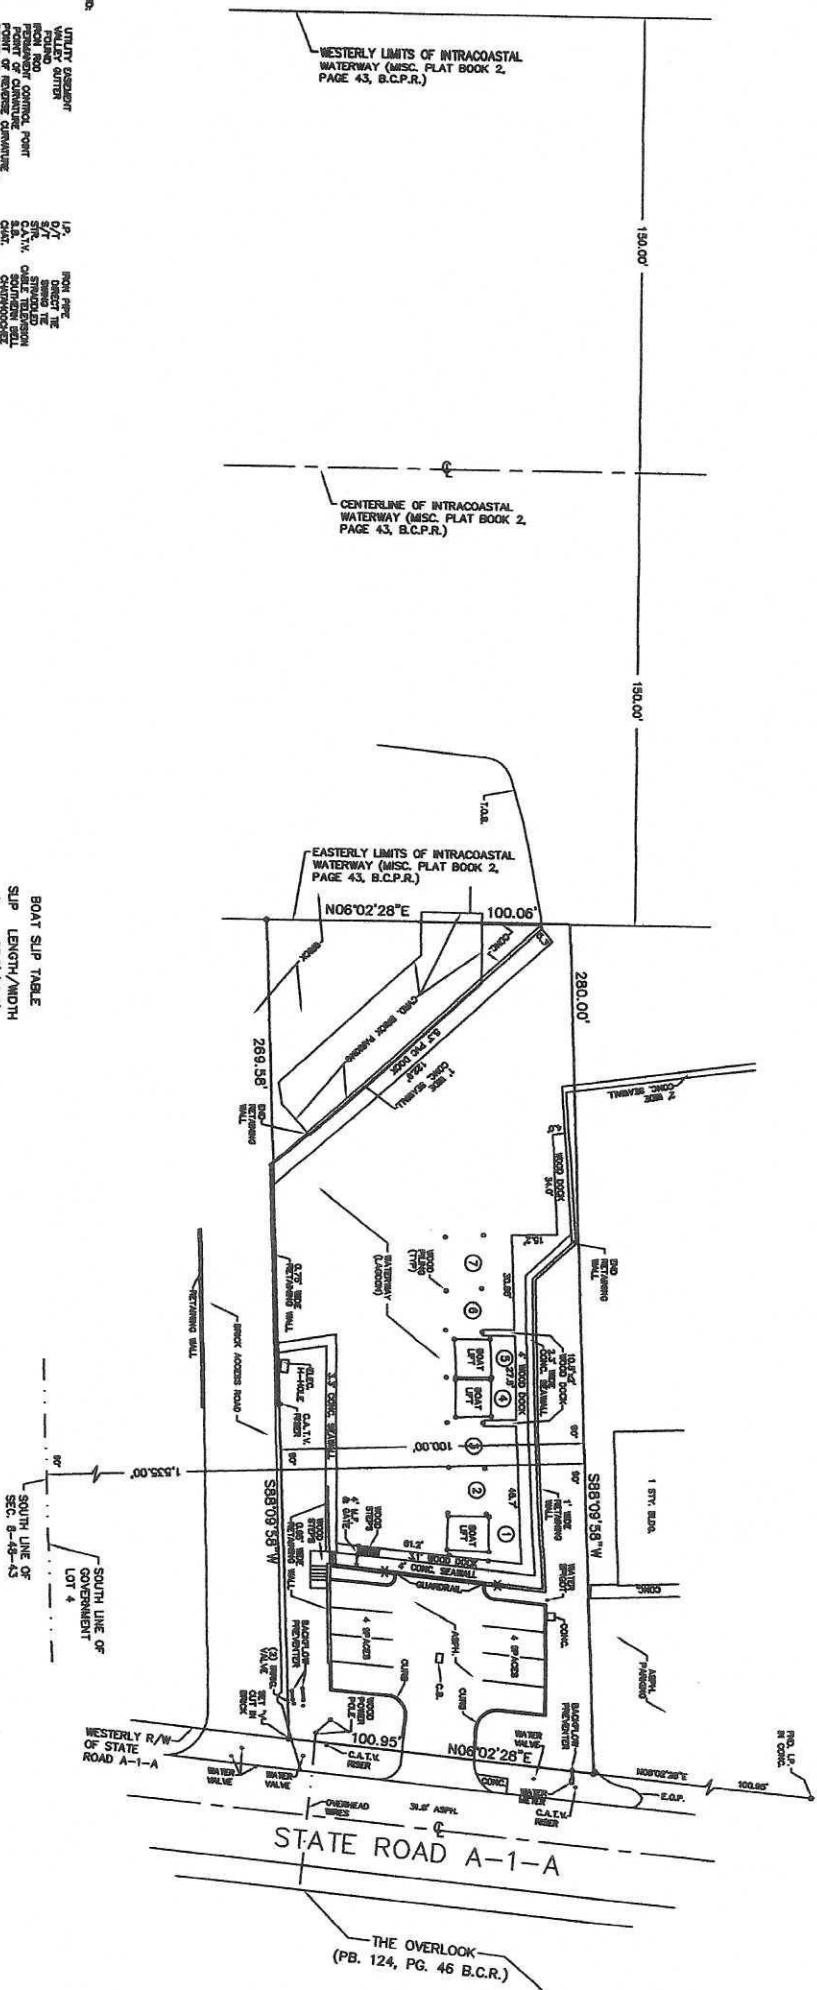

BOAT SLIP TABLE	
SLIP	LENGTH/MDT
1	23.8'/10.0'
2	23.5'/13.7'
3	22.8'/13.5'
4	22.7'/11.0'
5	22.6'/11.4'
6	22.4'/11.7'
7	22.0'/16.2'

NOT VALID UNLESS SEALED WITH
AN EMBOSSED SURVEYOR'S SEAL

SLEWY NOTES:

1. ALL PROPERTY CARRIERS ARE SET IRON ROD & CAP #3240 UNLESS NOTED OTHERWISE.
2. BELOW GROUND IMPROVEMENTS AND/OR ENCROACHMENTS, IF ANY, WERE NEITHER INVESTIGATED NOR LOCATED UNLESS SPECIFICALLY NOTED.
3. THIS SURVEY IS NOT VALID UNLESS IT BEARS THE SIGNATURE AND THE ORIGINAL, RAISED SEAL OF A FLORIDA LICENSED SURVEYOR AND MAPPER.
4. BEARINGS SHOWN HEREON ARE REPRODUCED FROM A SLEWY PREPARED BY PAUL E. BREWER ASSOCIATES JOB #82-470, DATED 9/19/02.

[illegible]

FISHED FLOOR ELEVATION	N/A
NEXT HIGHER FLOOR ELEVATION	N/A
GARAGE FLOOR ELEVATION	N/A
LOWEST W/C FLD ELEVATION	N/A
LOWEST ADJACENT ELEVATION	N/A
HIGHEST ADJACENT ELEVATION	N/A

ELEVATIONS SHOWN HEREON ARE BASED ON THE N.C.V.O. NATIONAL GEODETIC VERTICAL DATUM OF 1928.

SCALE: 1" = 50'

CONFIRMATION:

Abstract

REVISIONS	DATE	BY	CKD	FB/PG
-----------	------	----	-----	-------

**PAUL E. BREWER
& ASSOCIATES, INC.**
11221 N. W. 35th Street
Corral Springs, FL 33065
PH. (305) 753-3810
FAX. BREWERINBELL@SOUTH.NET

SCALE: 1" = 30'

FEB/PG: 731/7427

DRAWN BY: W.D.K.

CKD. BY: A.F.F.

REV: 04-940

JOB NO: 09-26

[illegible]

NOTE:

THE UNDERSTOOD AND PAUL E. BREWER & ASSOCIATES, INC. HAVE NO REPRESENTATIONS OR GUARANTEES AS TO THE PERFORMANCE OF ANY OF THE ABOVE LISTED COMPANIES OR TO THE RESULTS THEREOF. IN ADDITION, BREWER & ASSOCIATES DOES NOT GUARANTEE THE ACCURACY OF THE INFORMATION CONTAINED HEREIN. THIS MATERIAL IS NOT INTENDED TO REPLACE OR SUPPLEMENT ANY OTHER MATERIAL. SUCH INFORMATION SHOULD BE OBTAINED AND VERIFIED BY THE INVESTOR FROM AN APPROPRIATE AND RELIABLE SOURCE. BREWER & ASSOCIATES DOES NOT ASSUME ANY LIABILITY FOR RESULTS OF BUYING OR SELLING ANY OF THE SECURITIES LISTED HEREIN.

[illegible]