





FIRST FLOOR PLAN

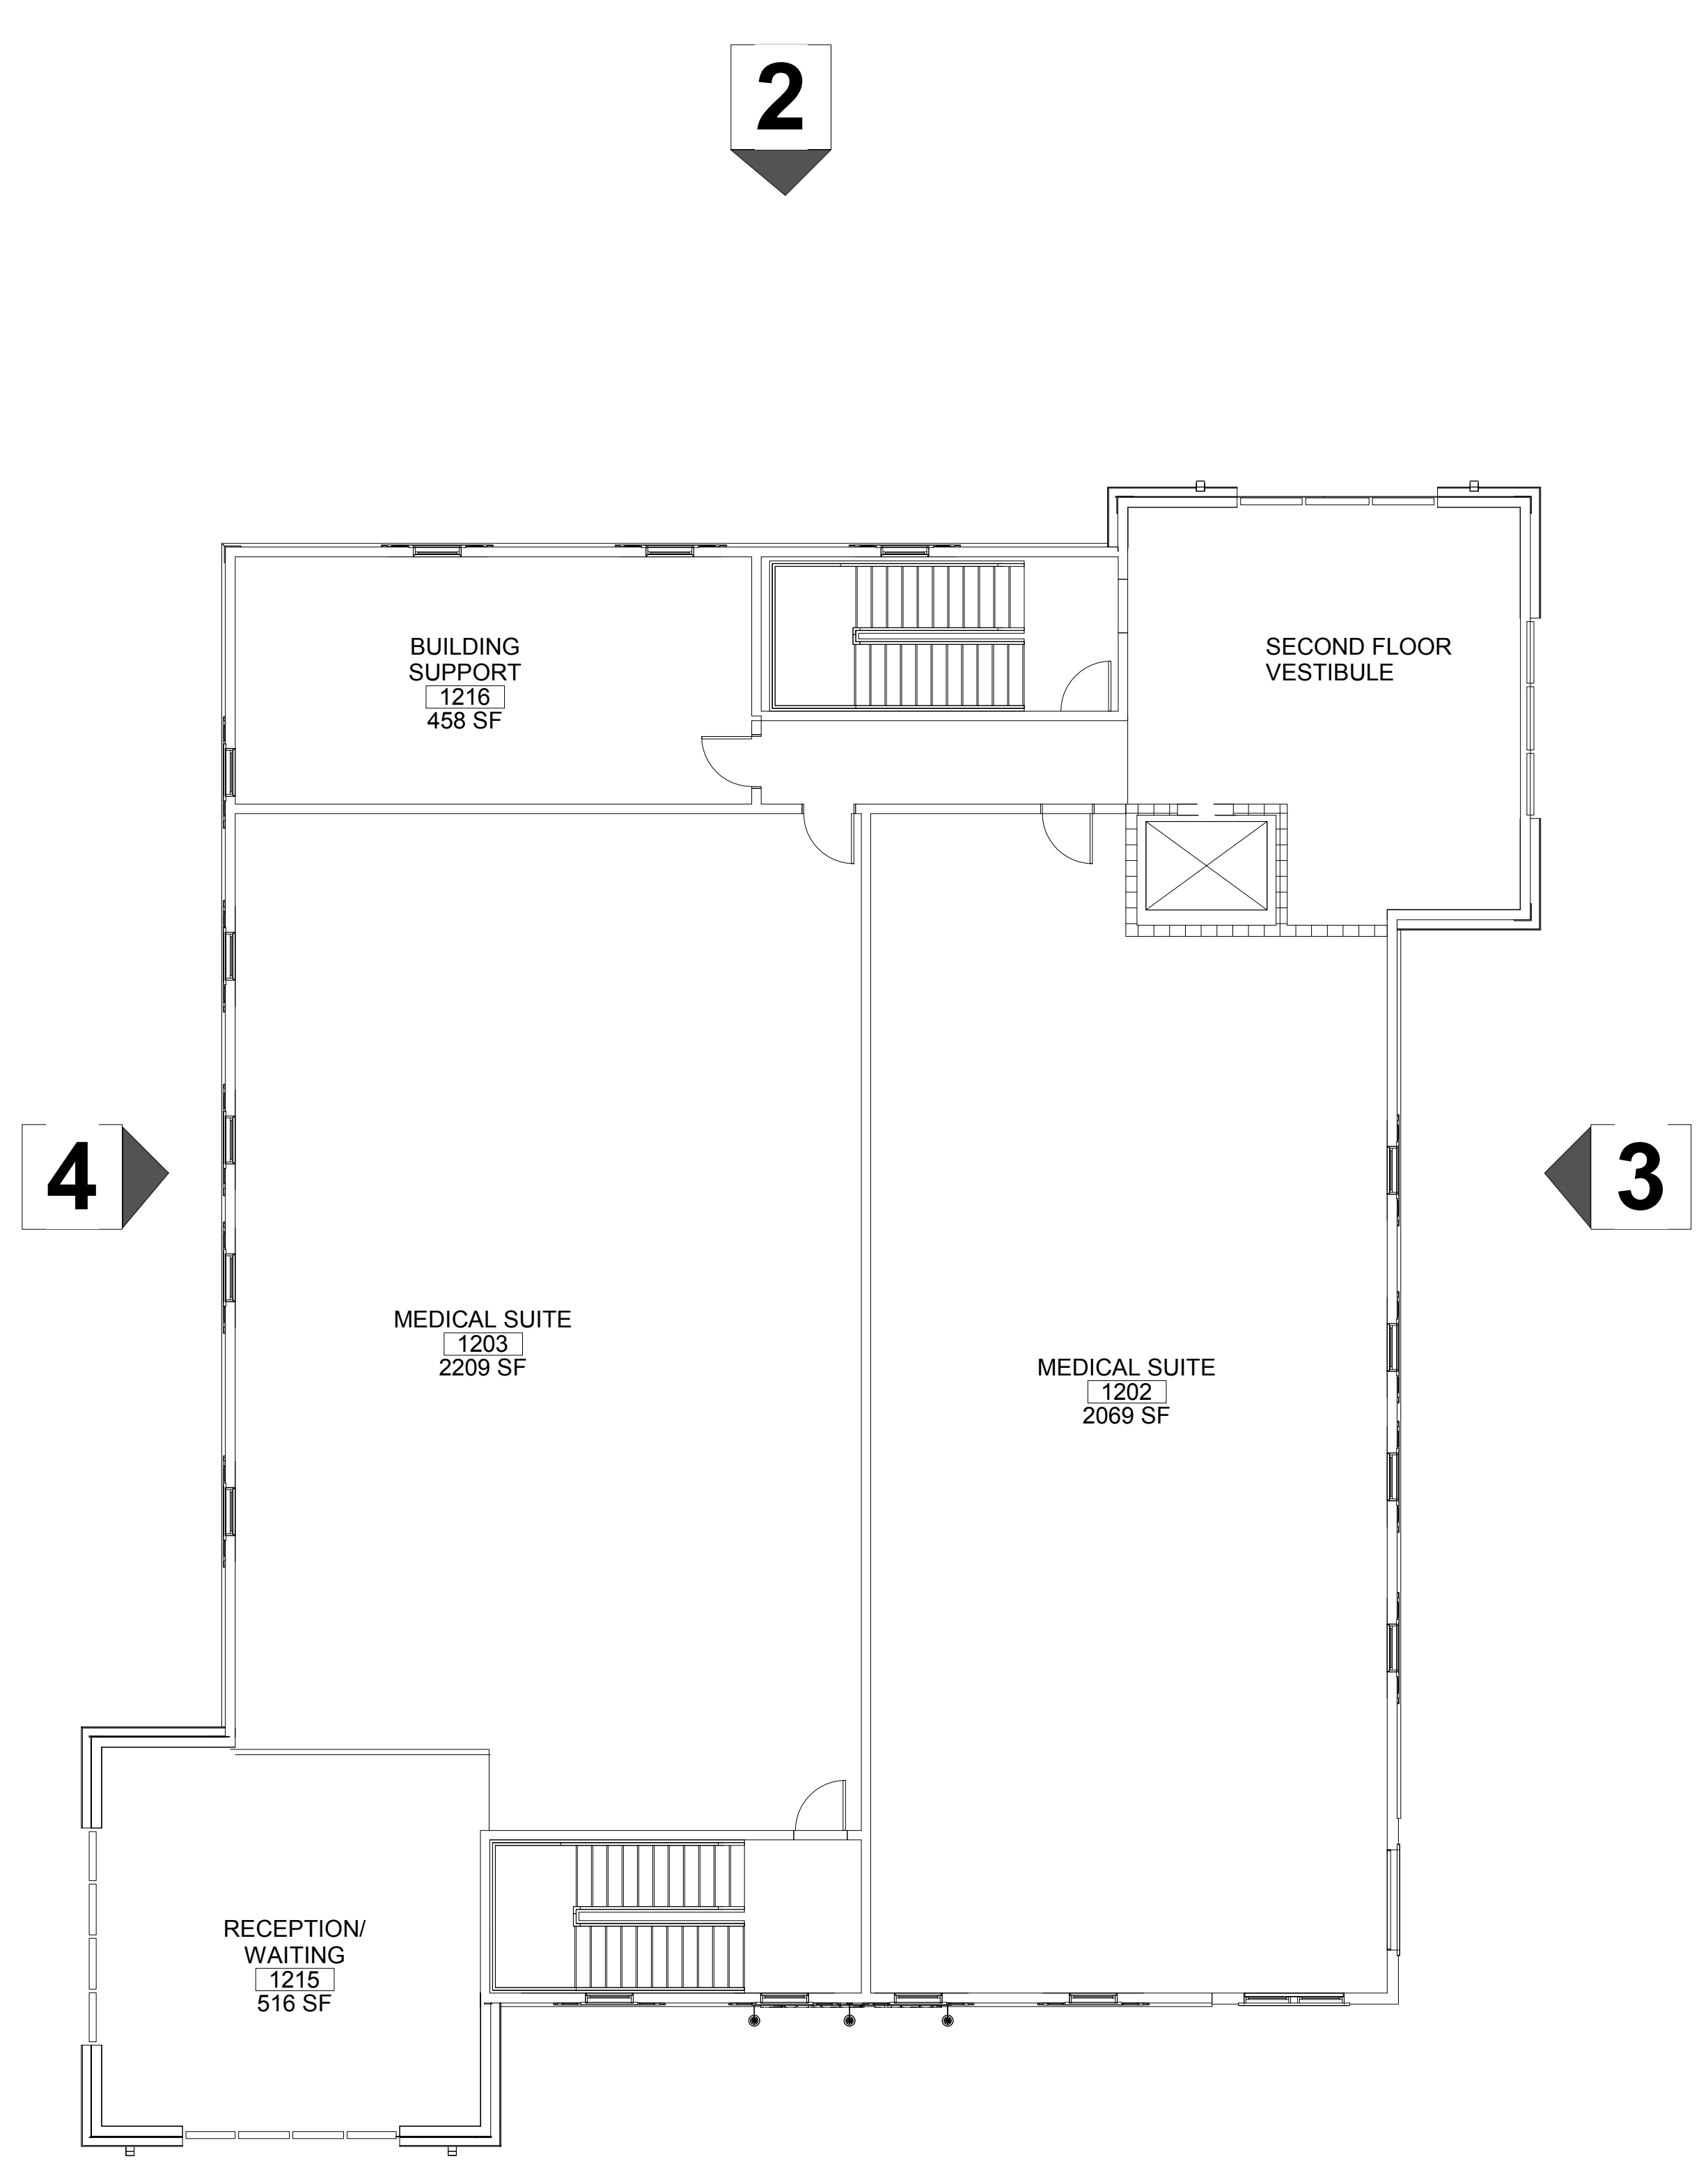


SECOND FLOOR PLAN


BUILDING A - FLOOR PLANS

STEELE CENTER @ FARMINGTON AVE. | Berlin, CT

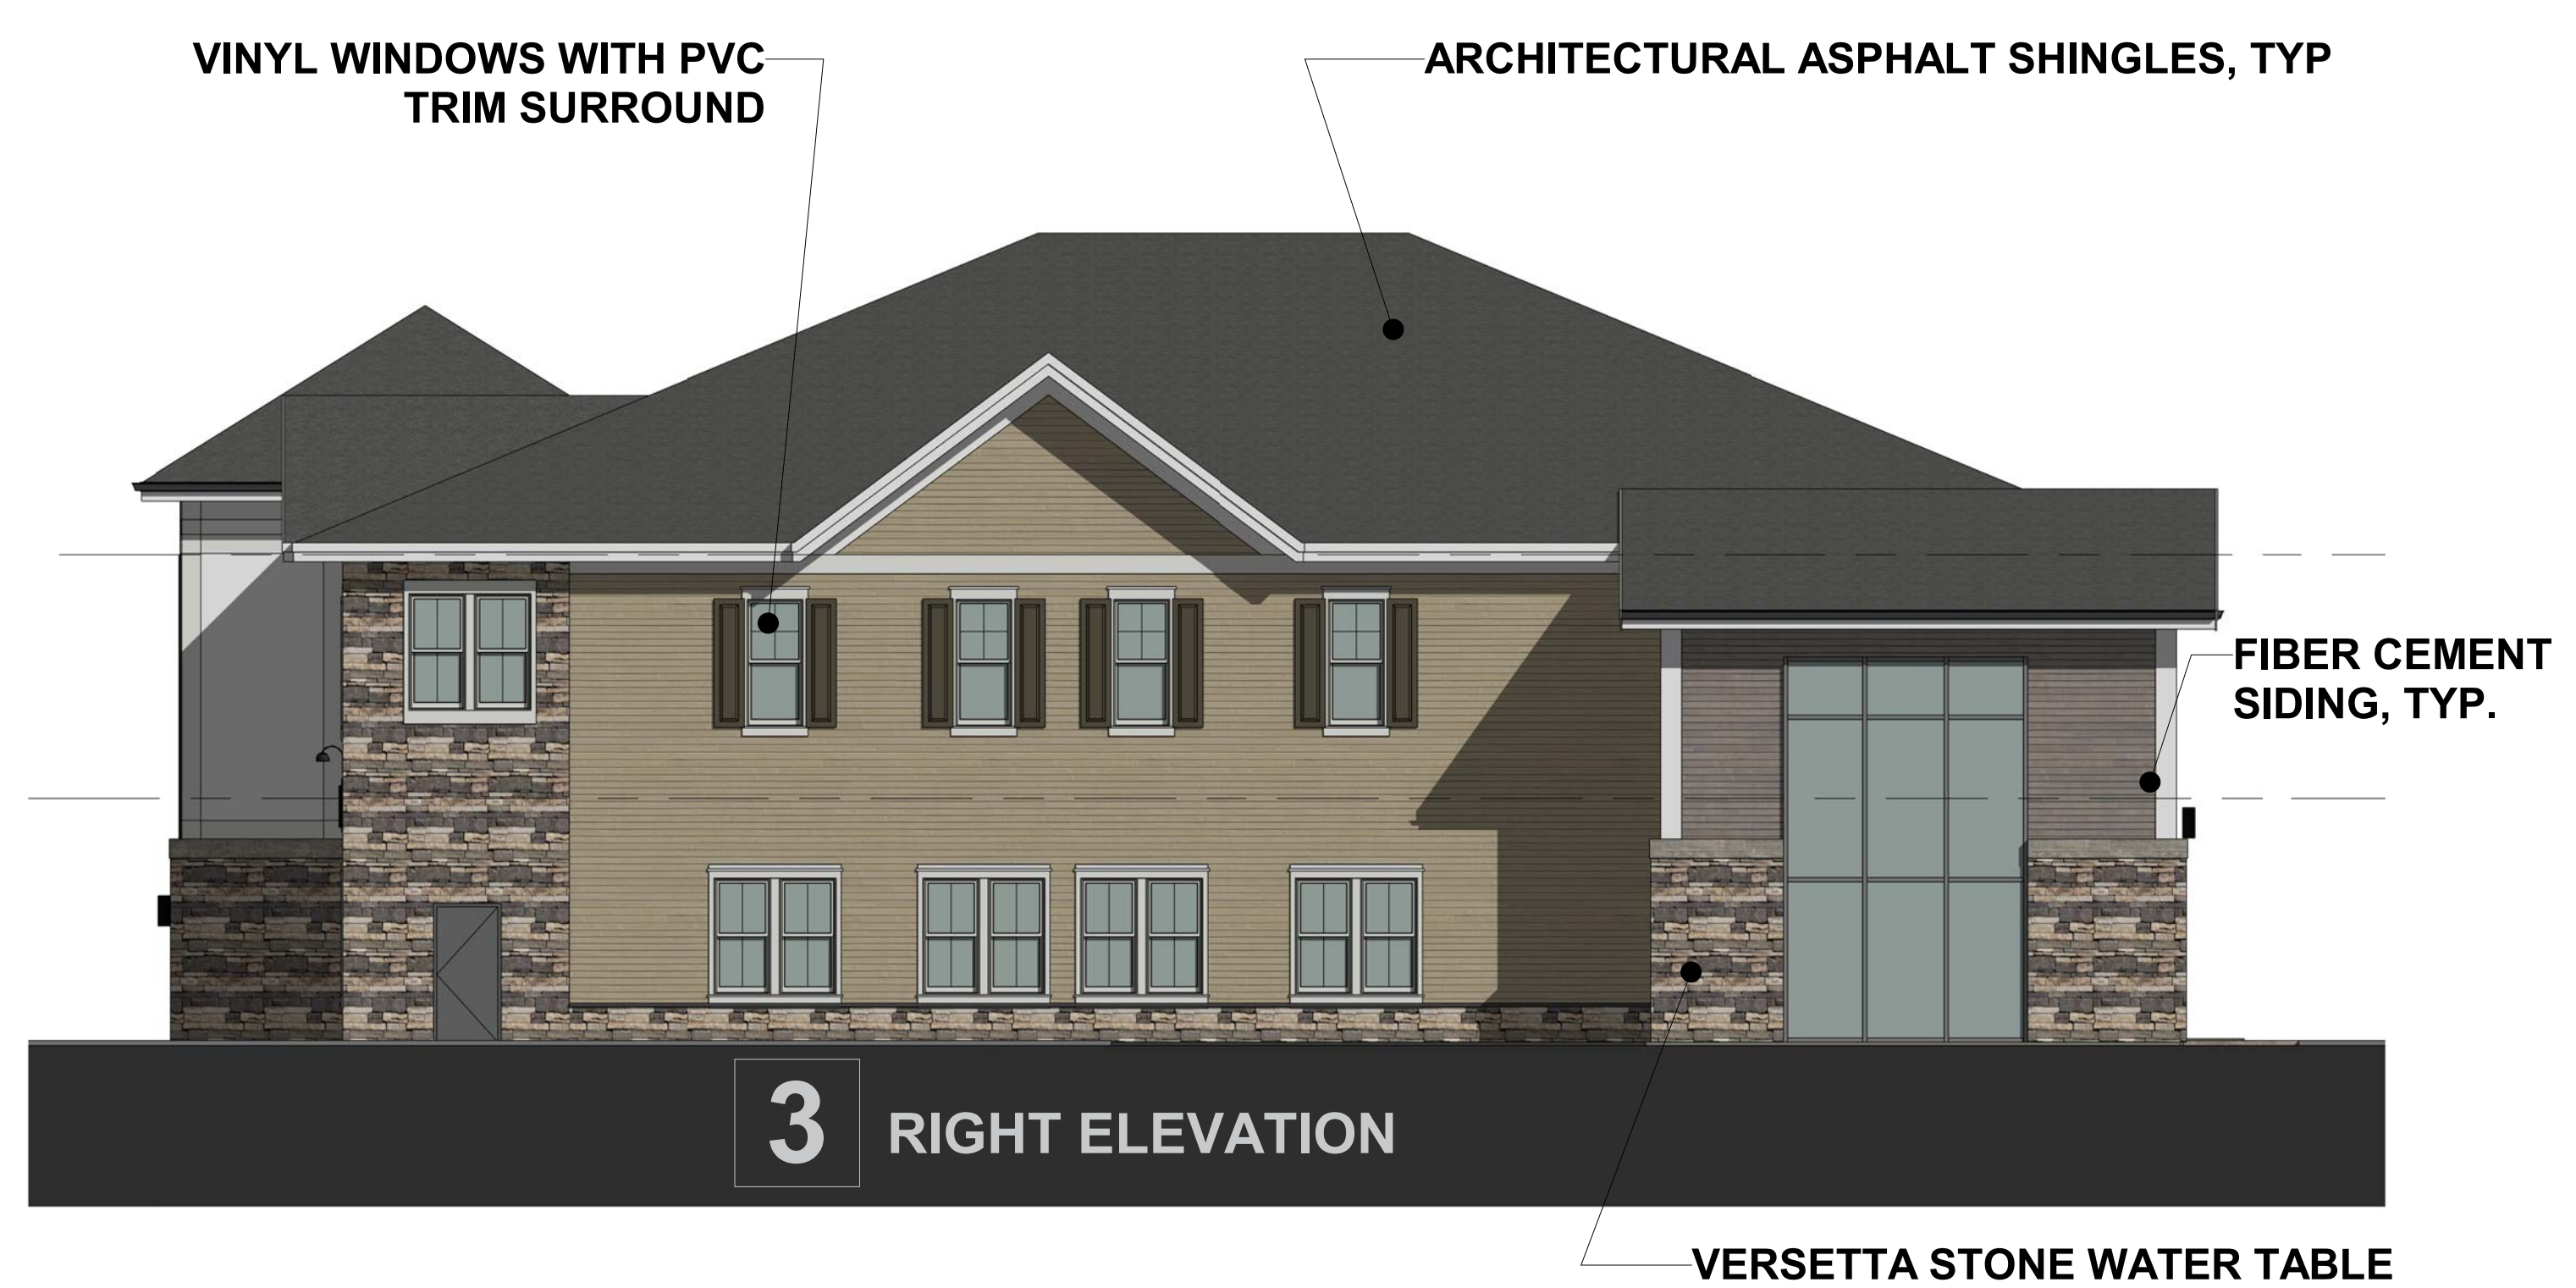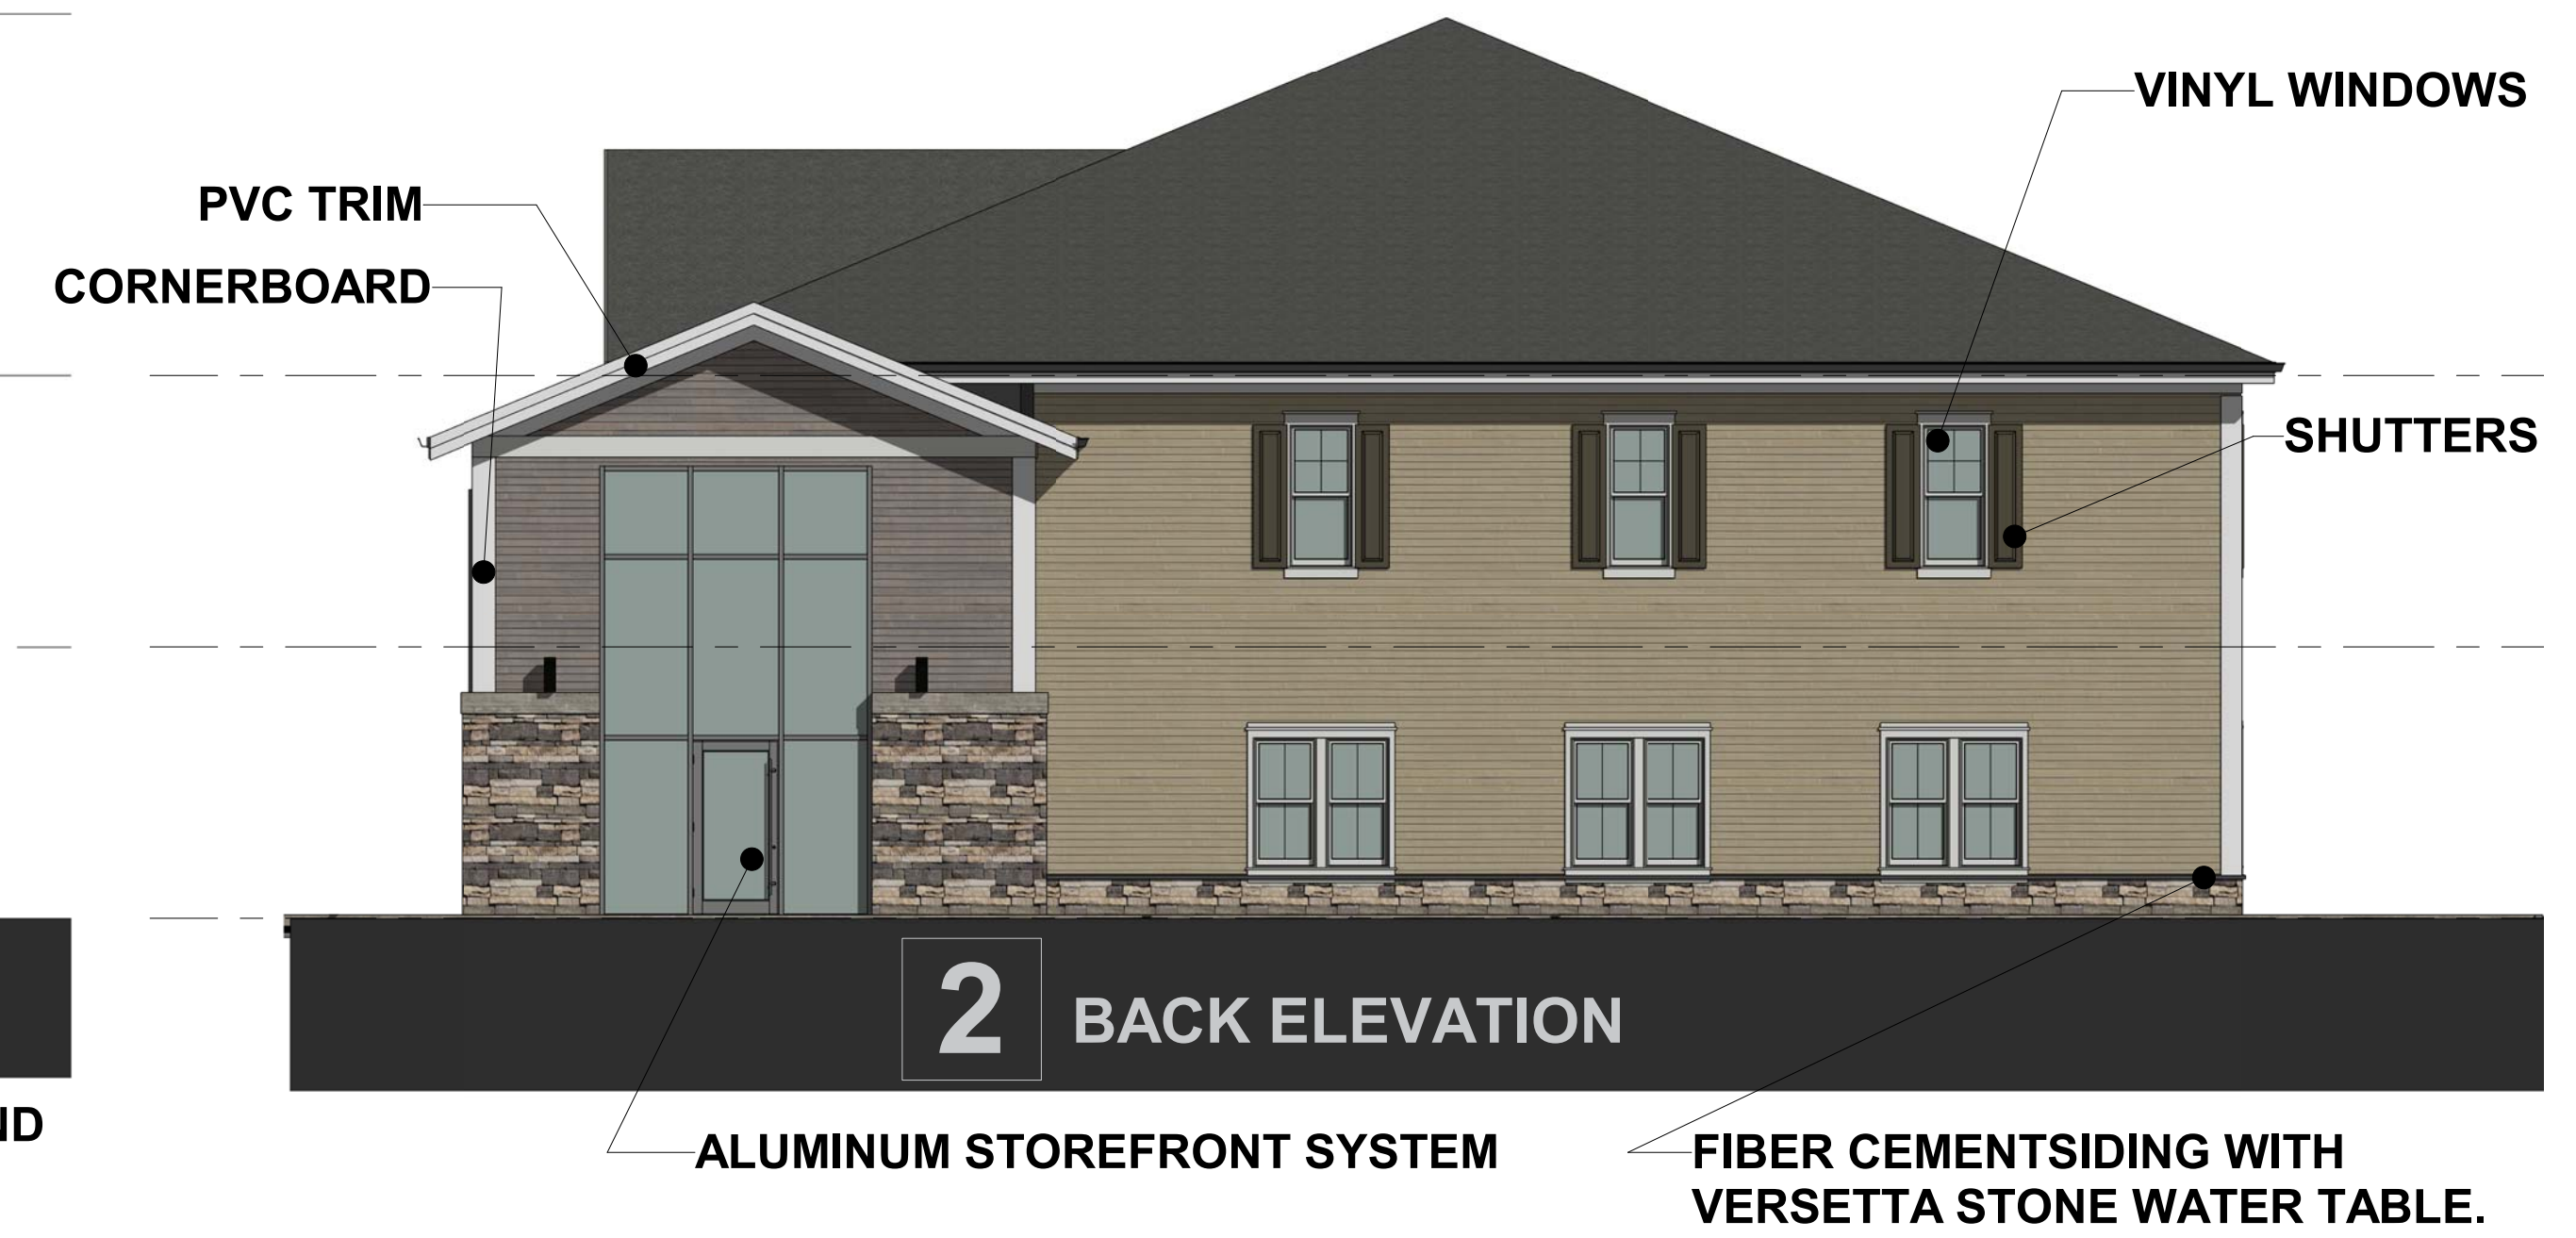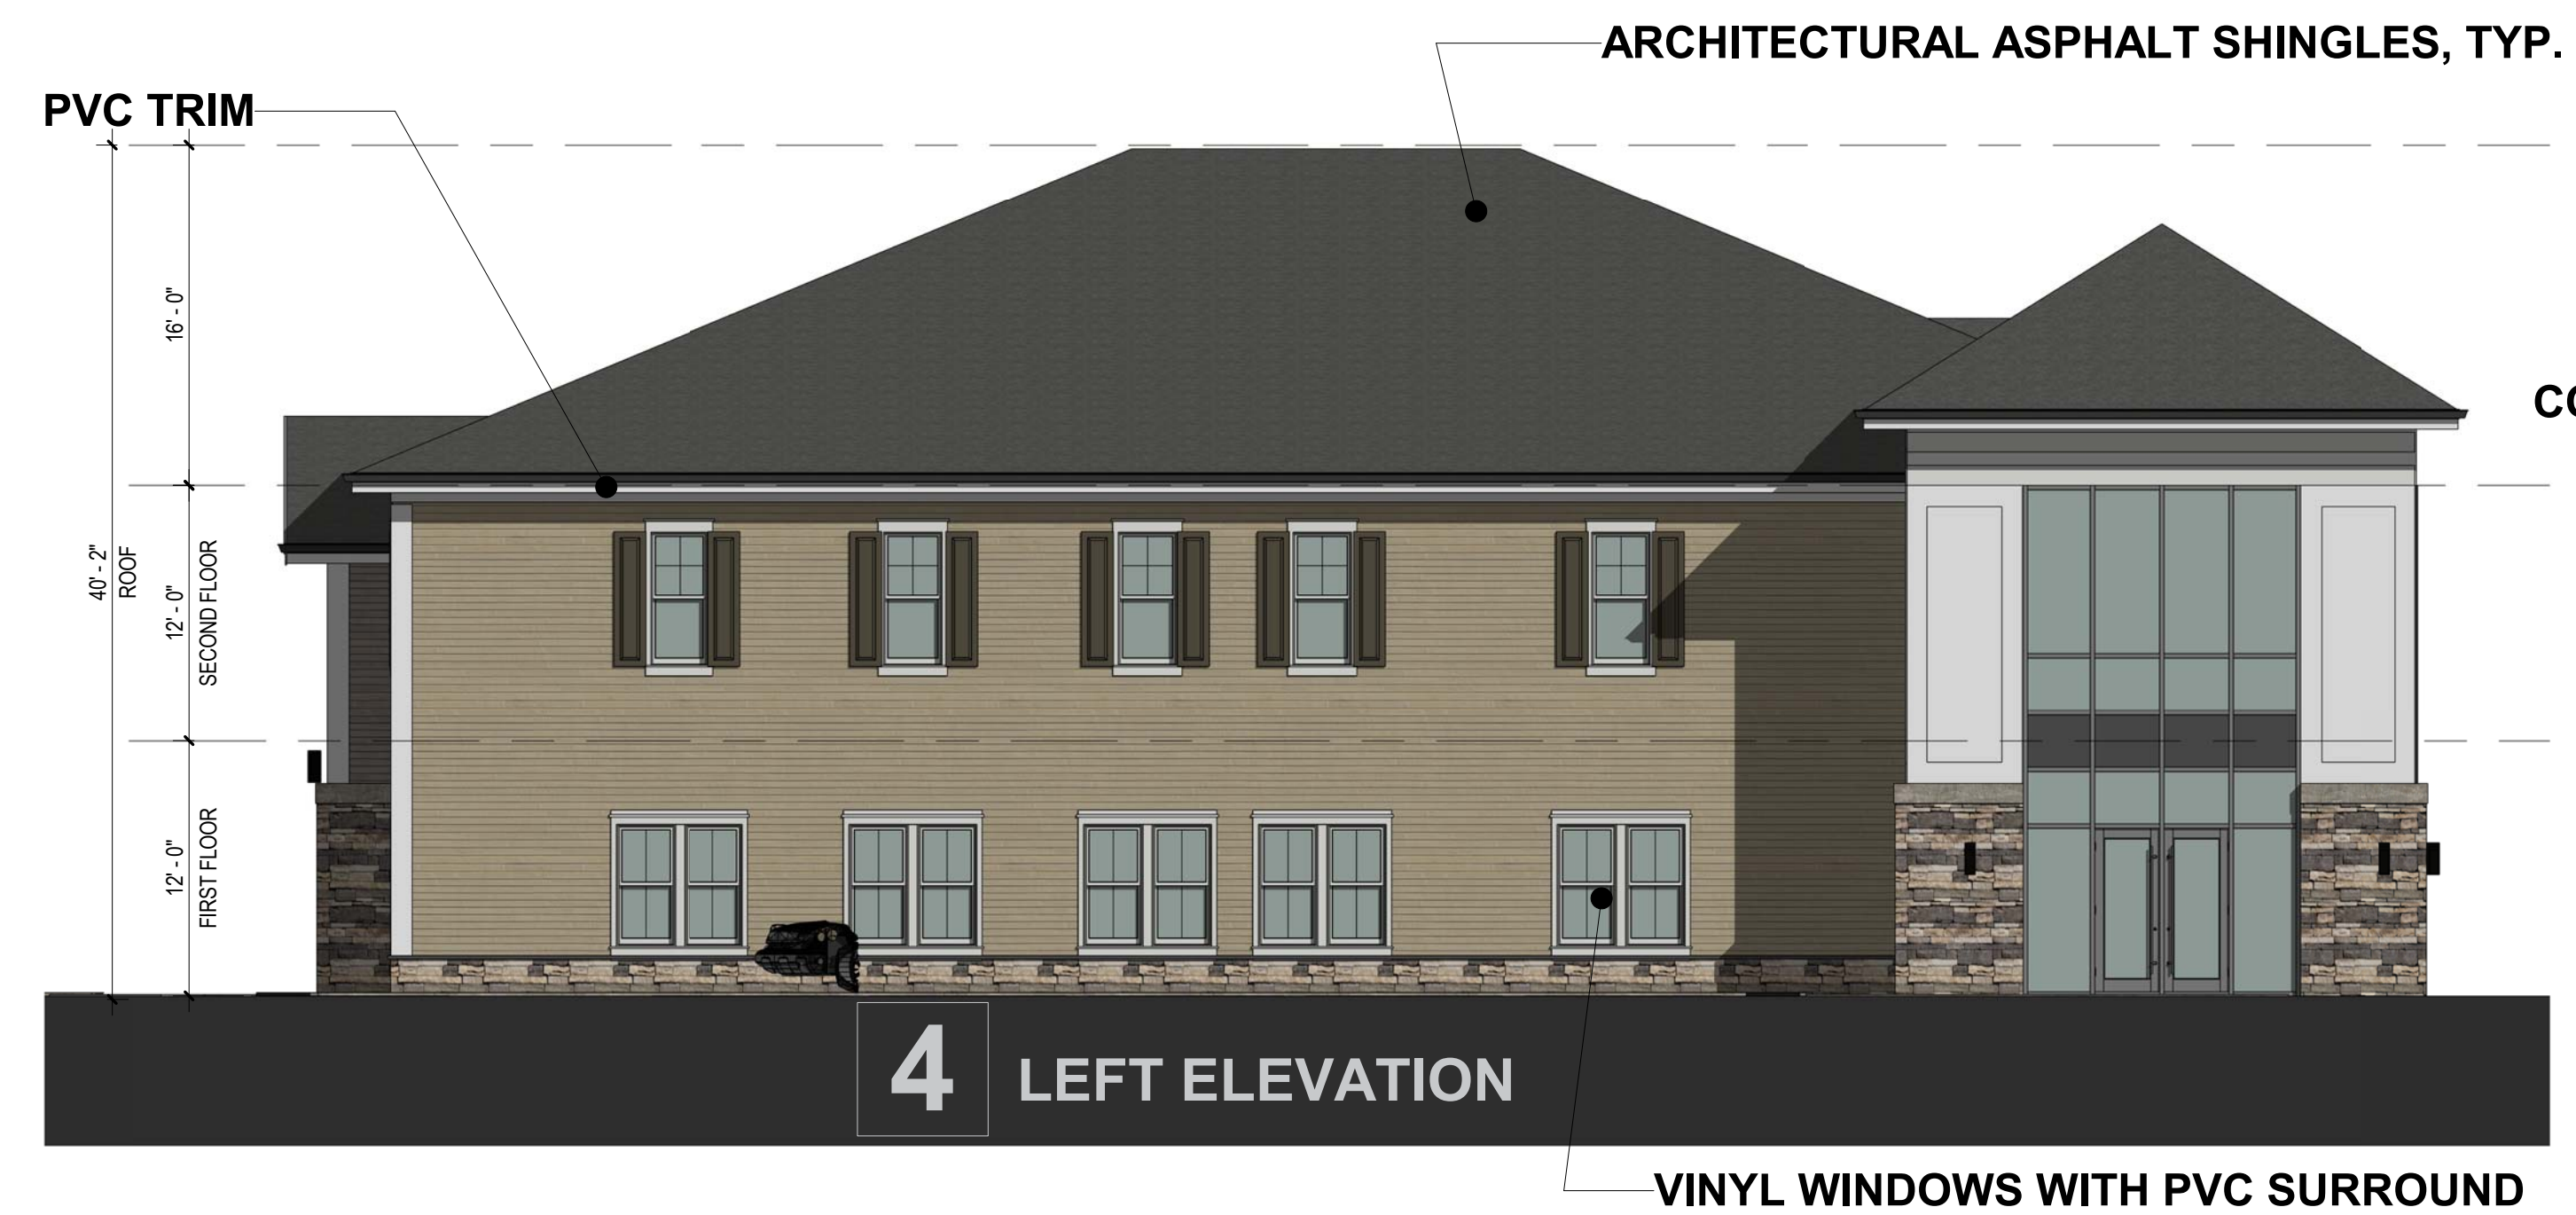

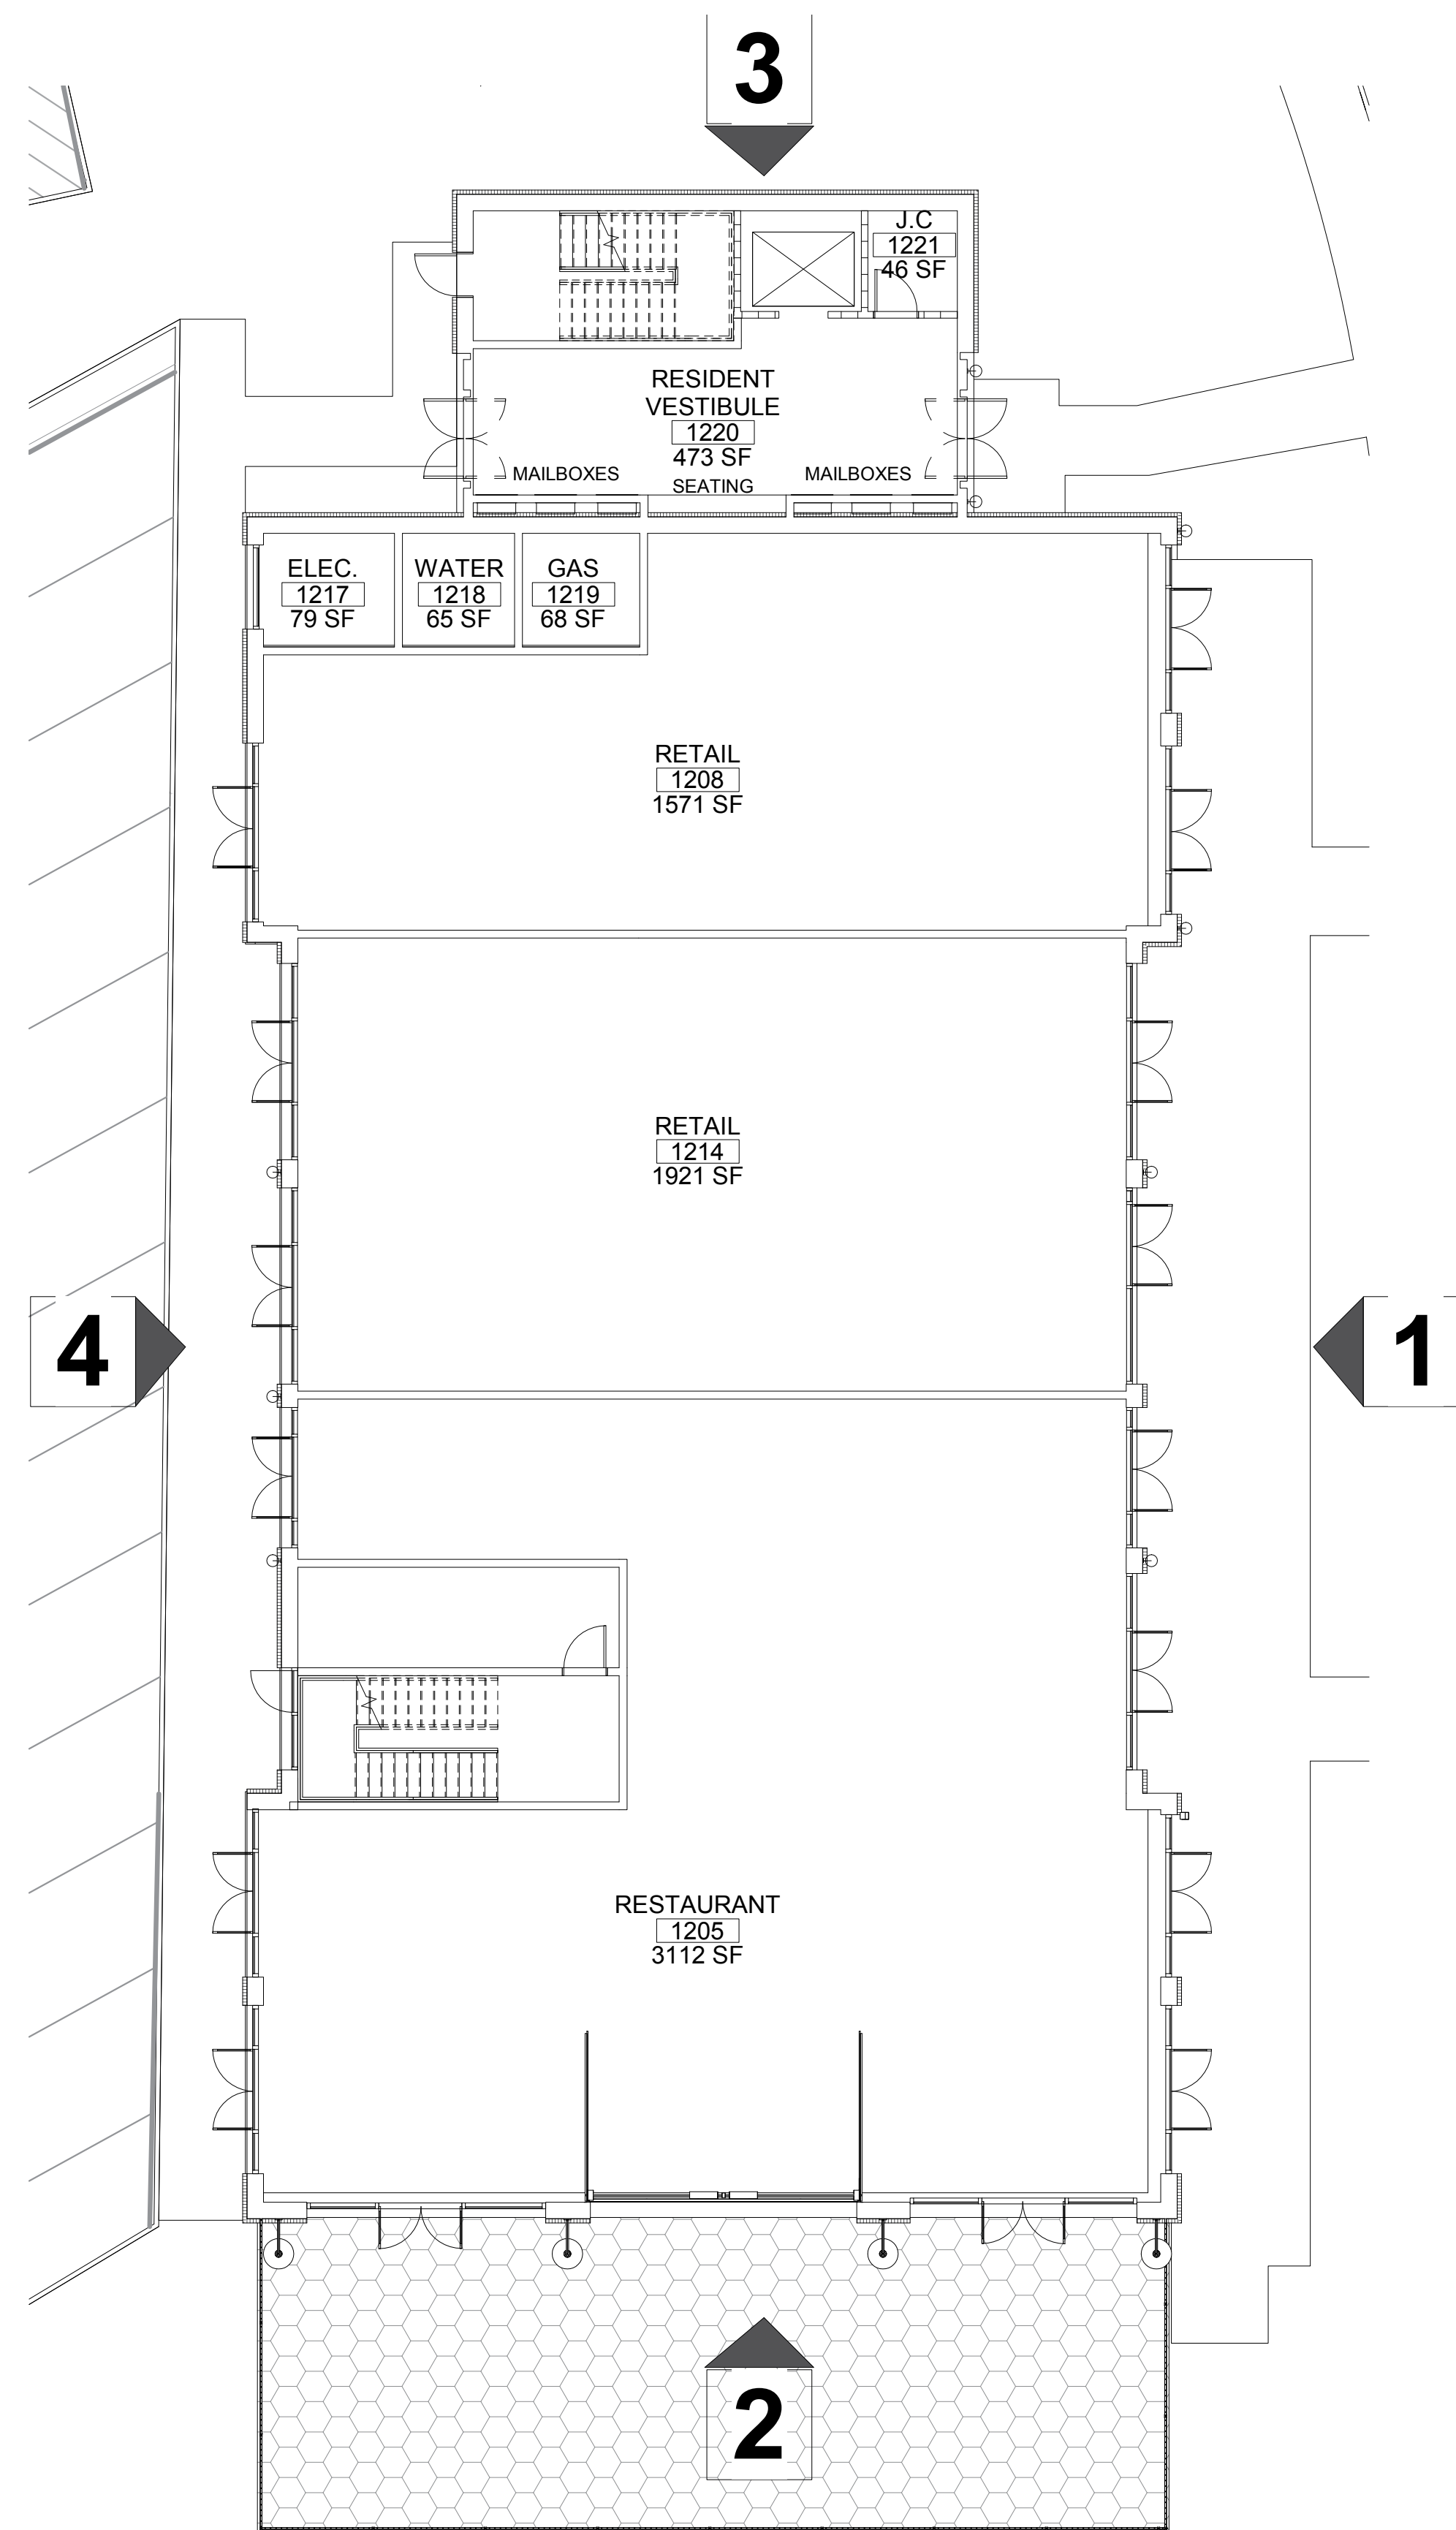


FIRST FLOOR PLAN

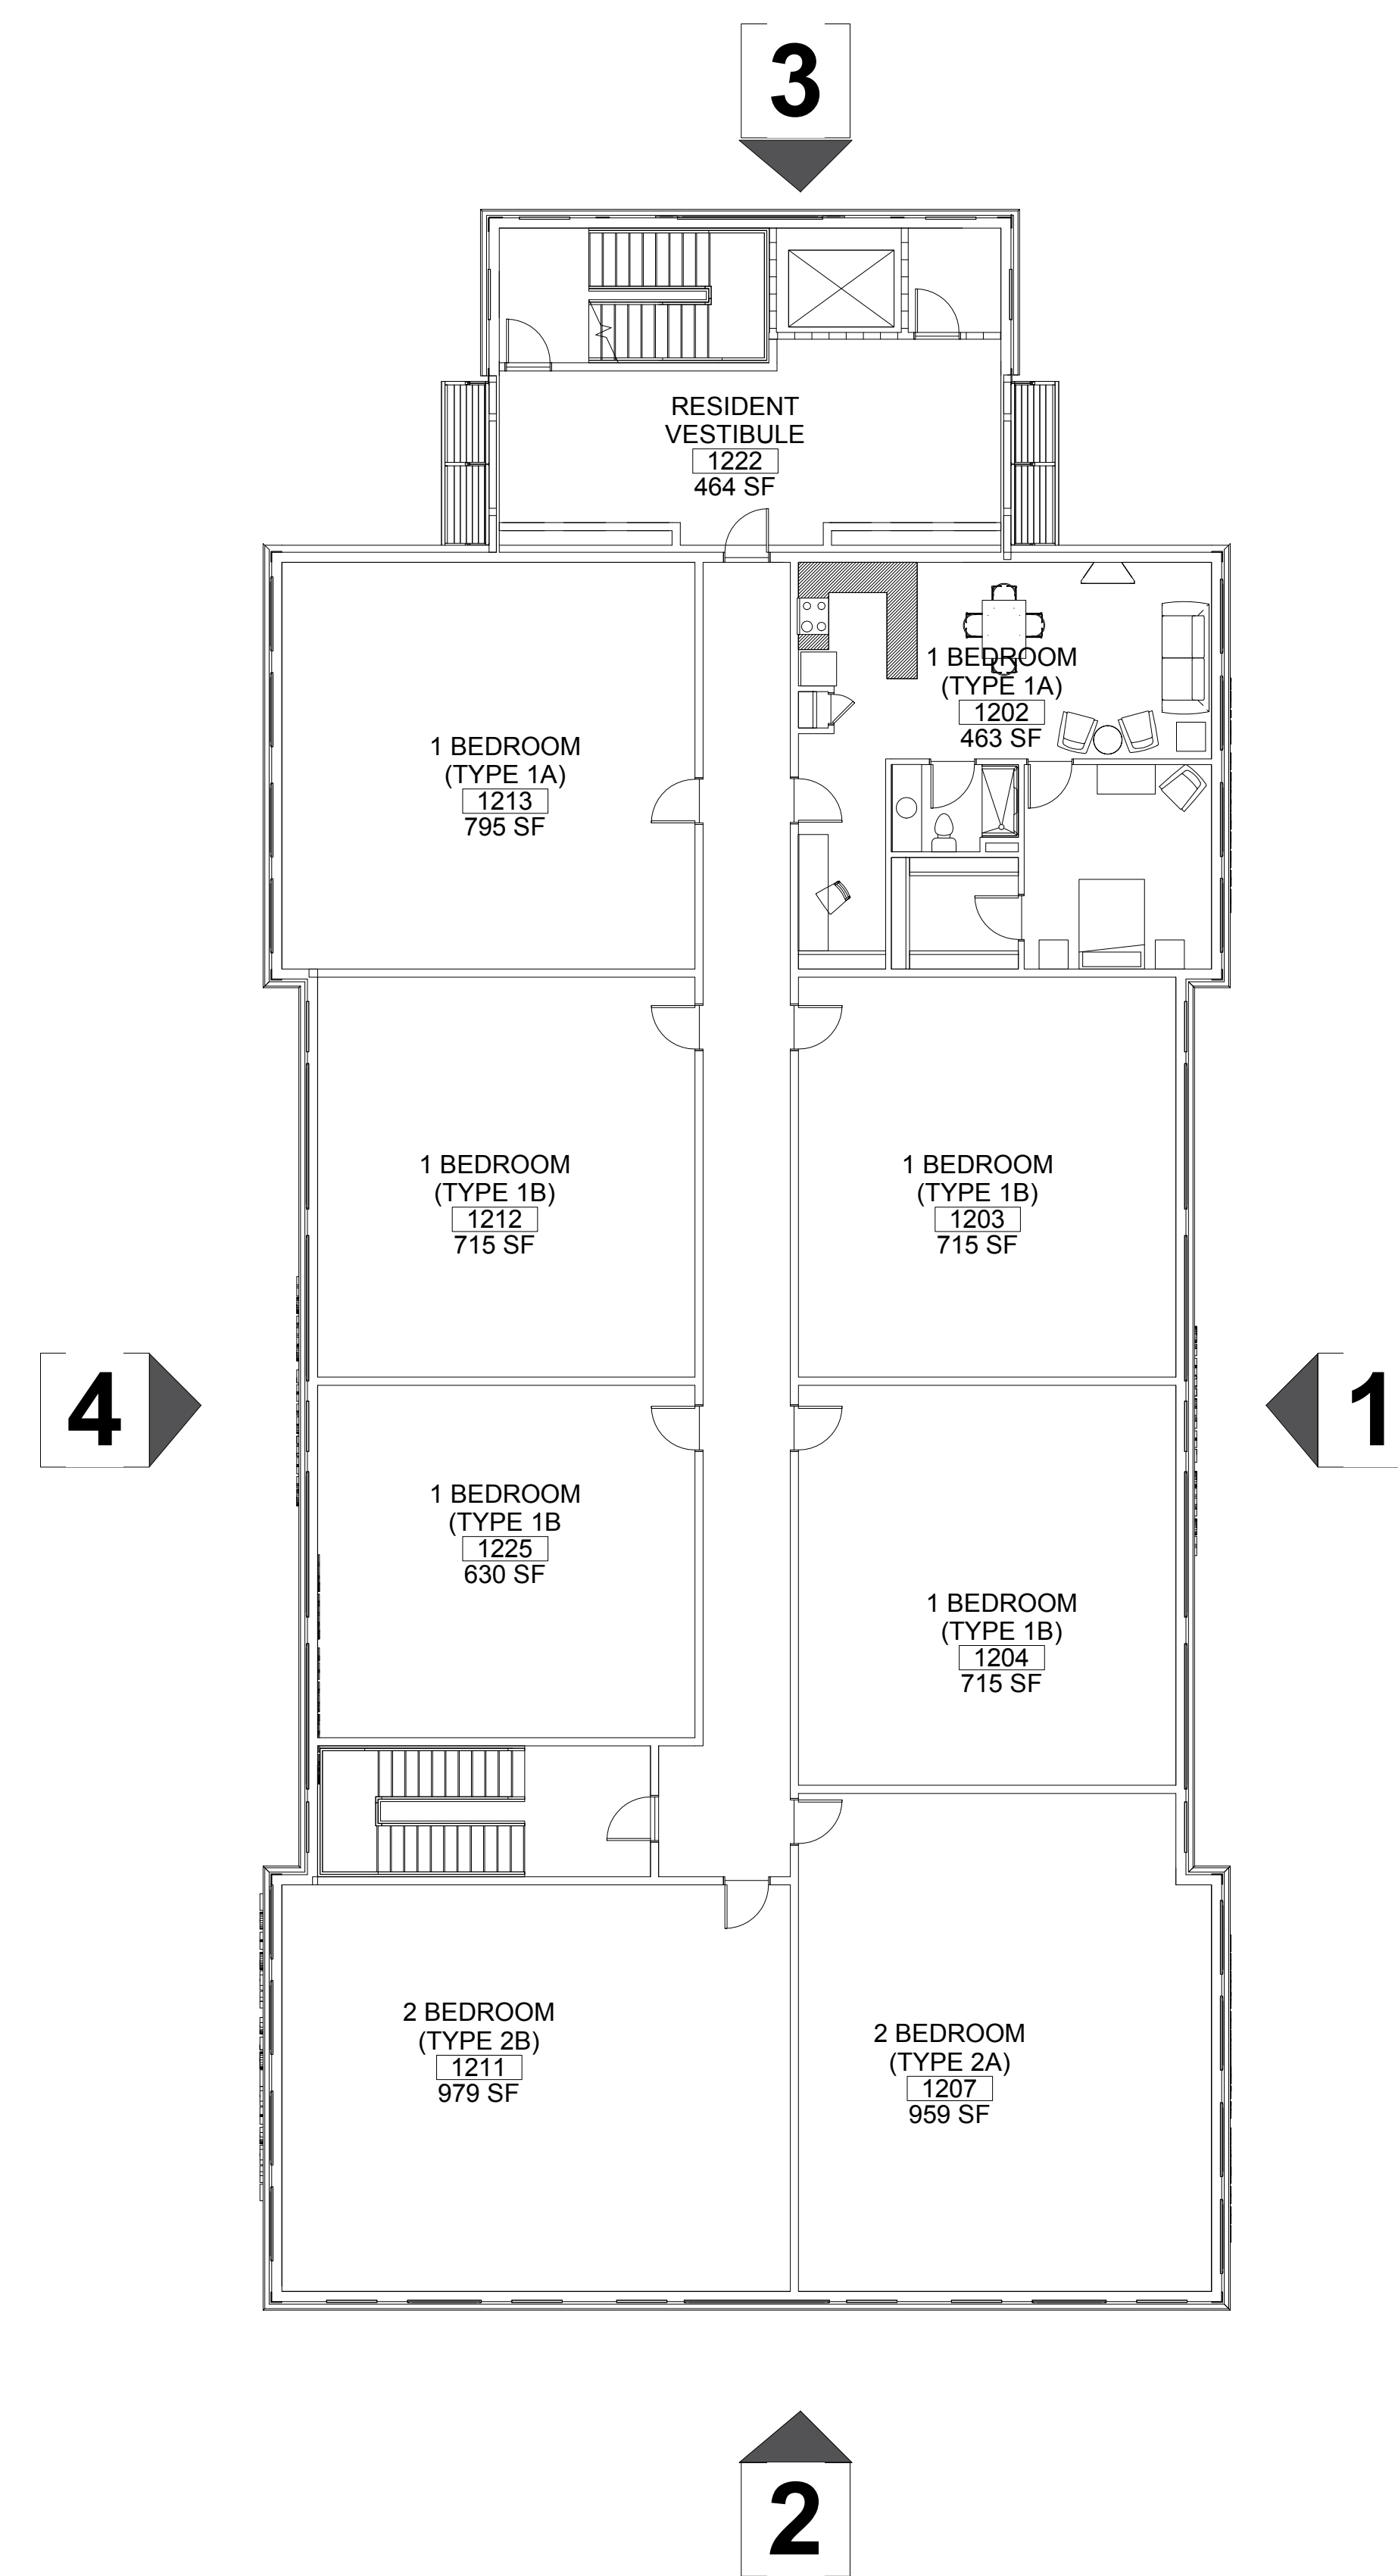


SECOND & THIRD FLOOR PLAN

BUILDING B- FLOOR PLANS


STEELE CENTER @ FARMINGTON AVE. | Berlin, CT

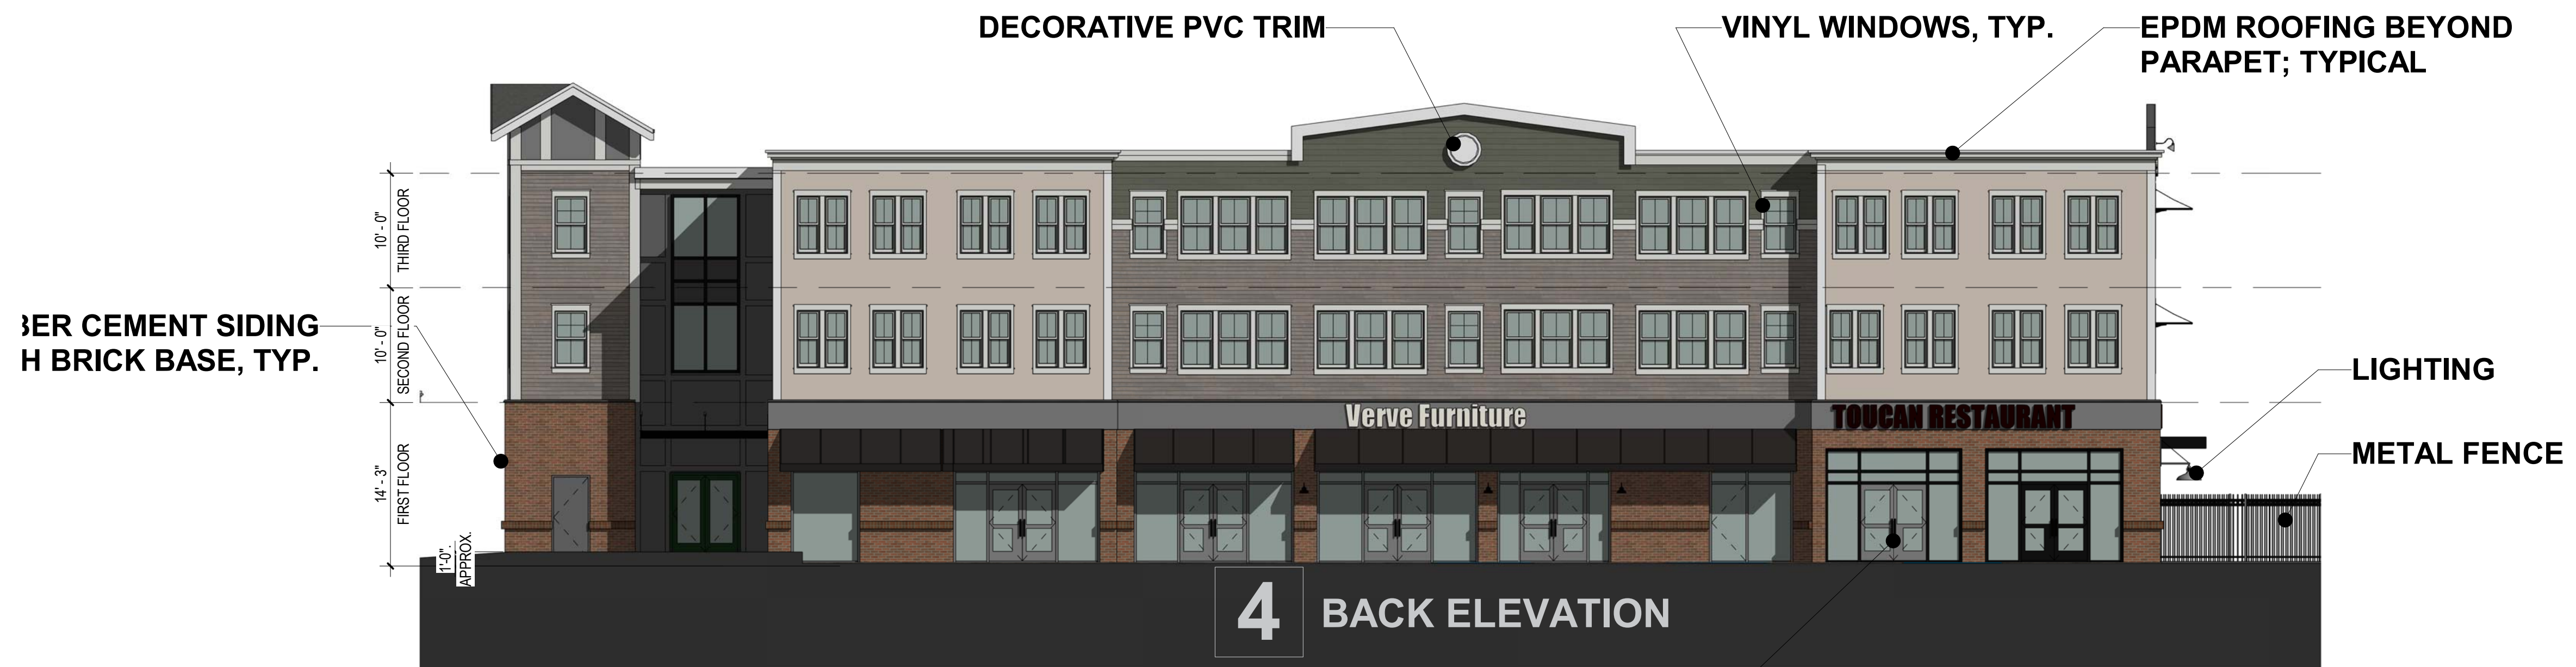

4 BACK ELEVATION

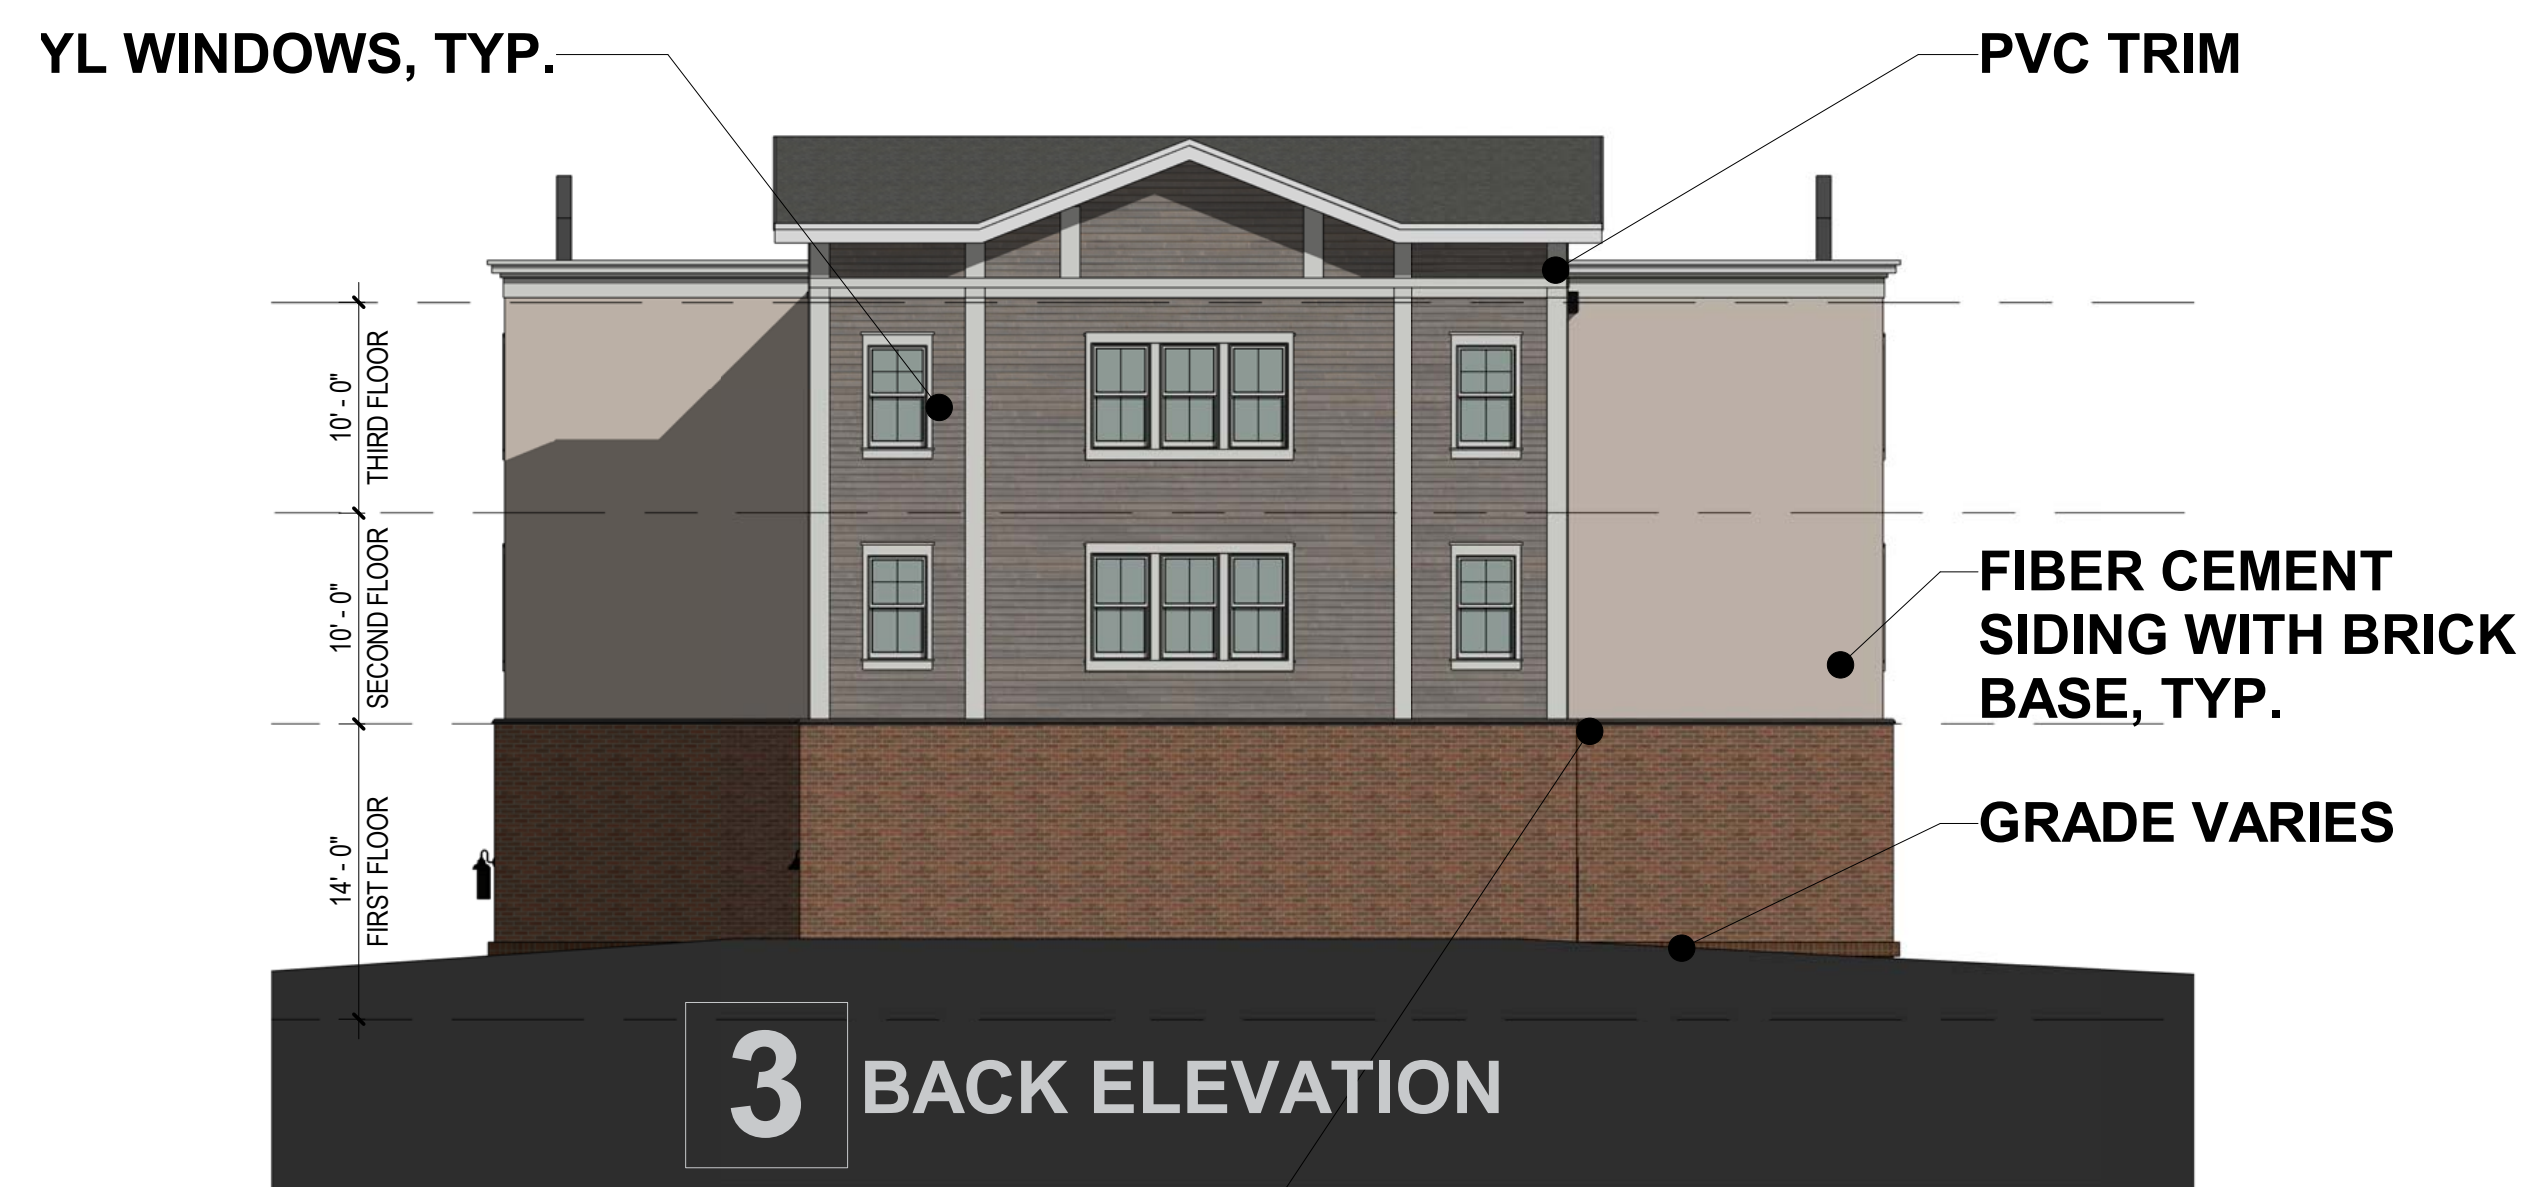

3 BACK ELEVATION

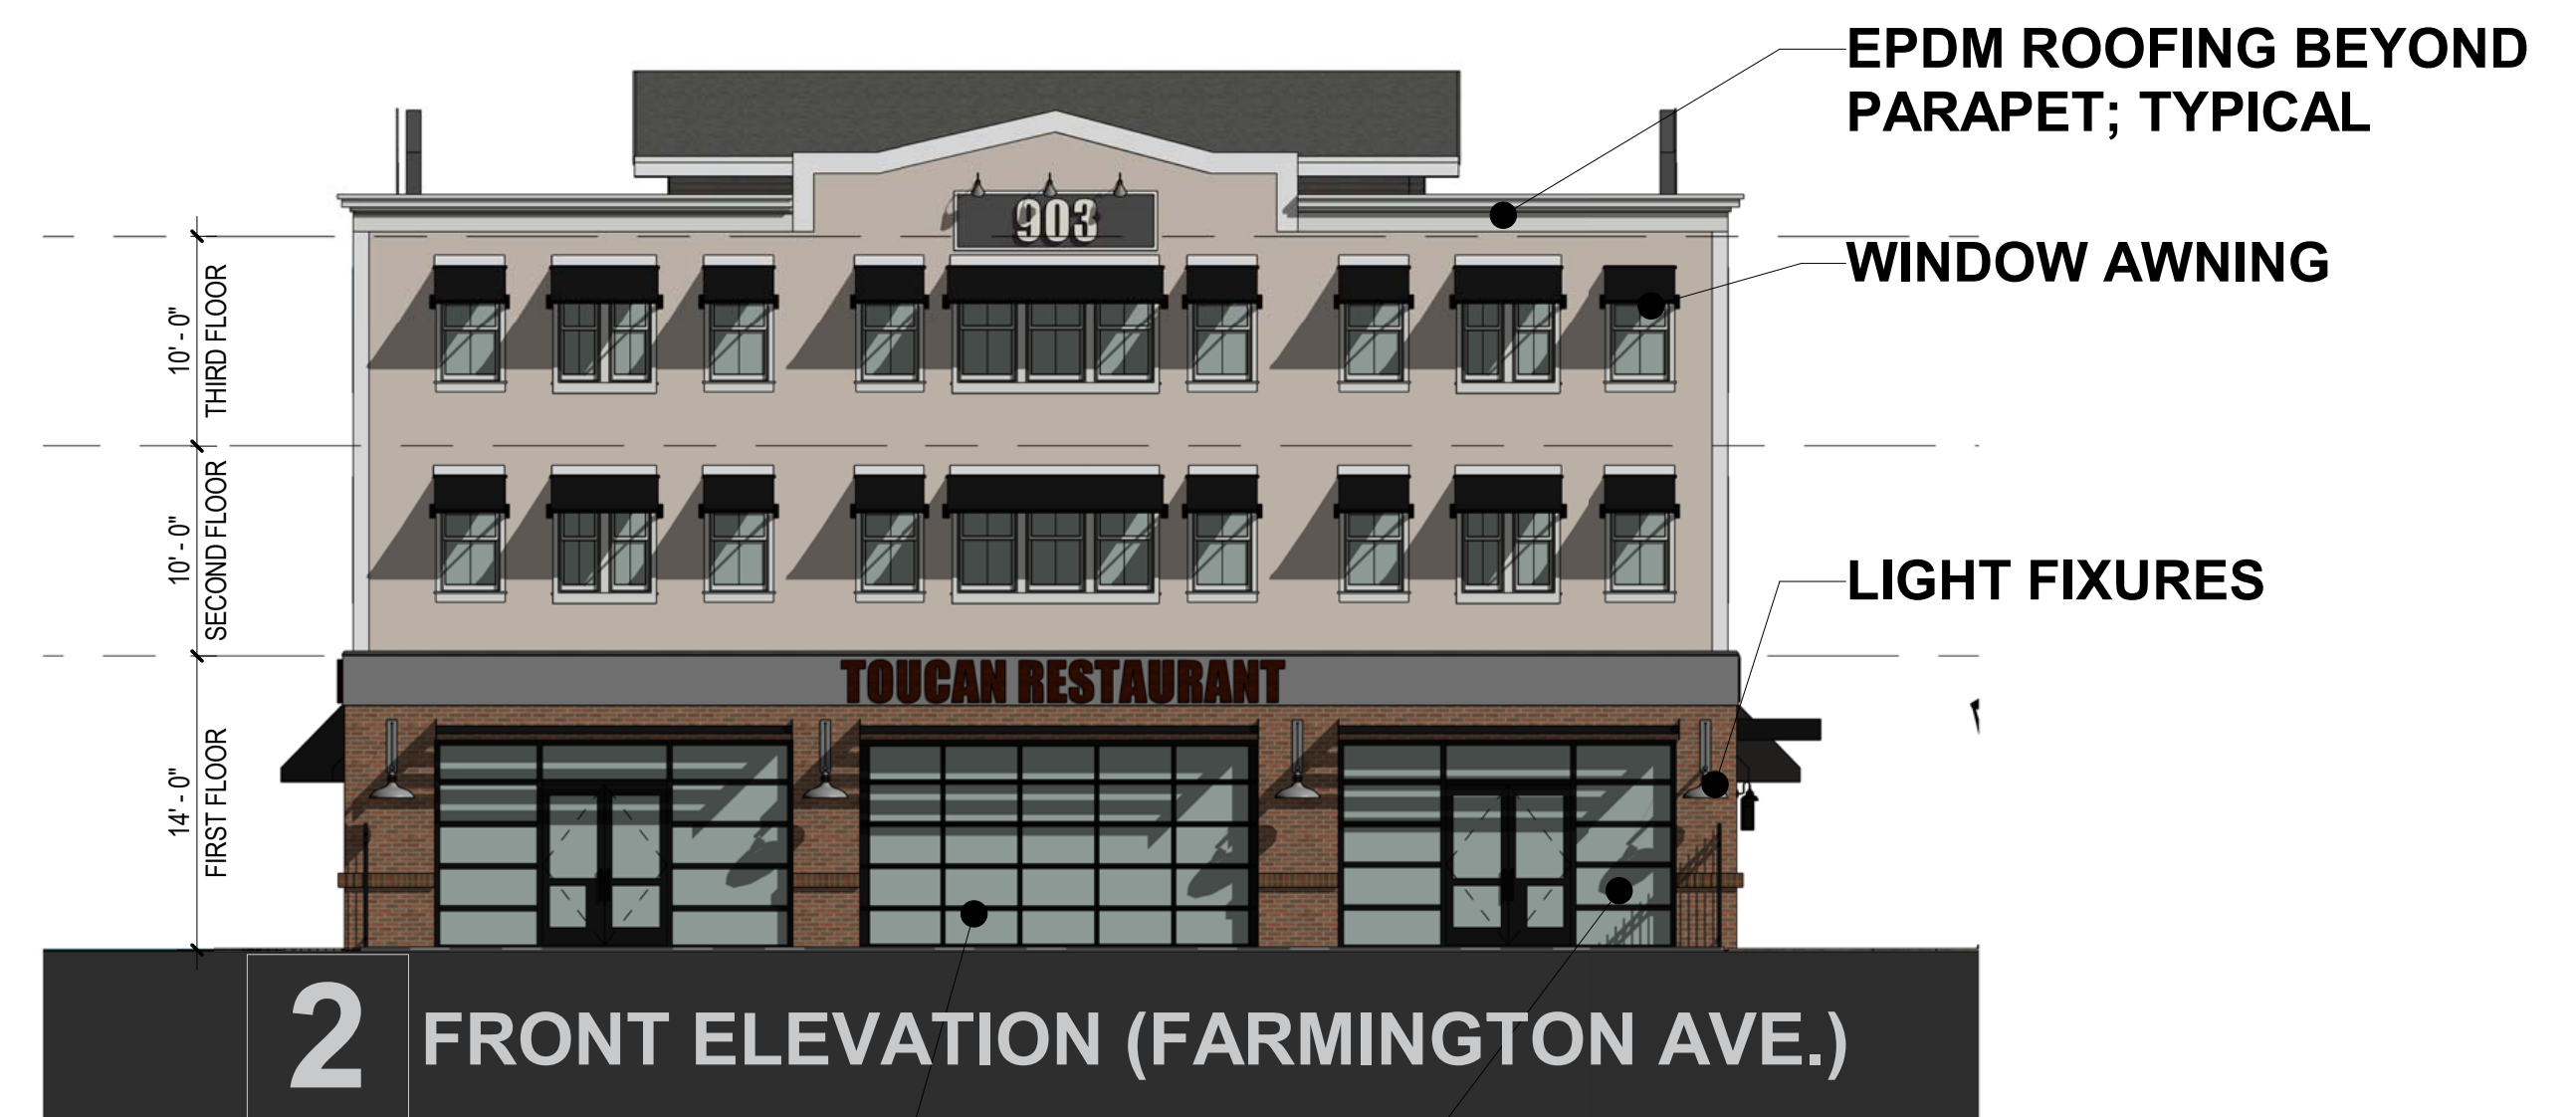


2 FRONT ELEVATION (FARMINGTON AVE.)



1 RIGHT ELEVATION



BUILDING B- ELEVATIONS

STEELE CENTER @ FARMINGTON AVE. | Berlin, CT

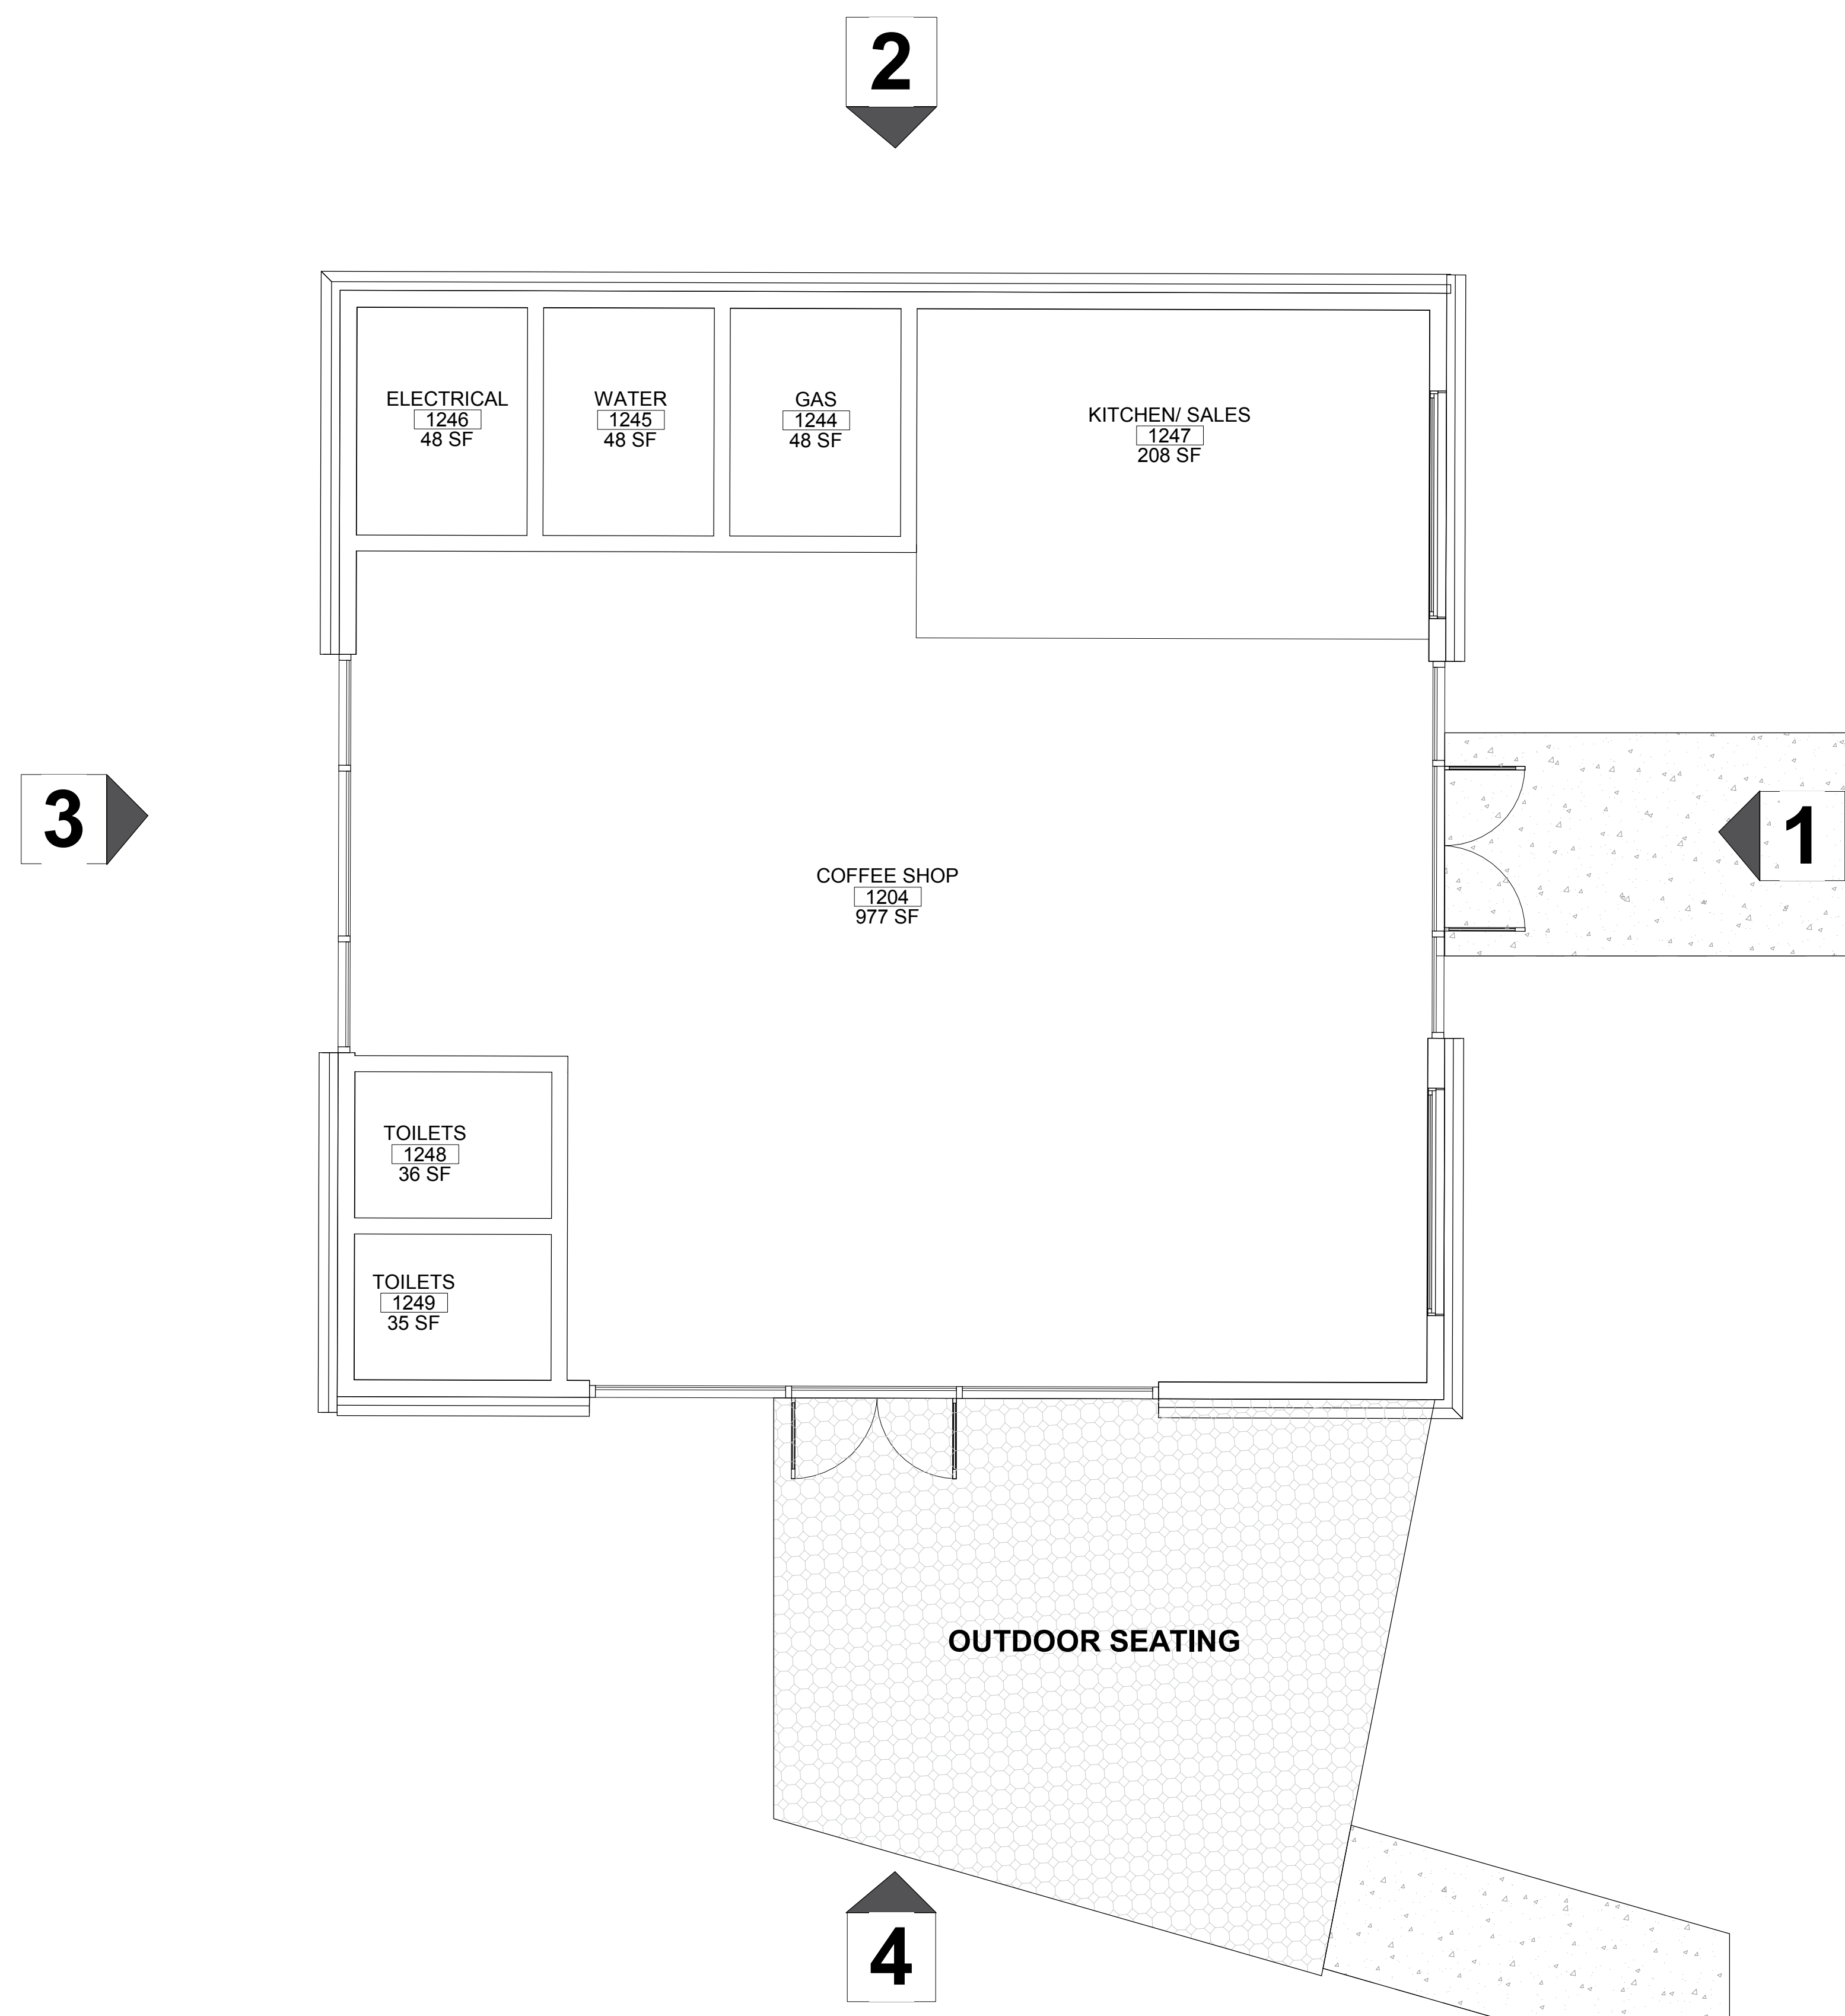


BUILDING C- FIRST FLOOR PLAN

STEELE CENTER @ FARMINGTON AVE. | Berlin, CT

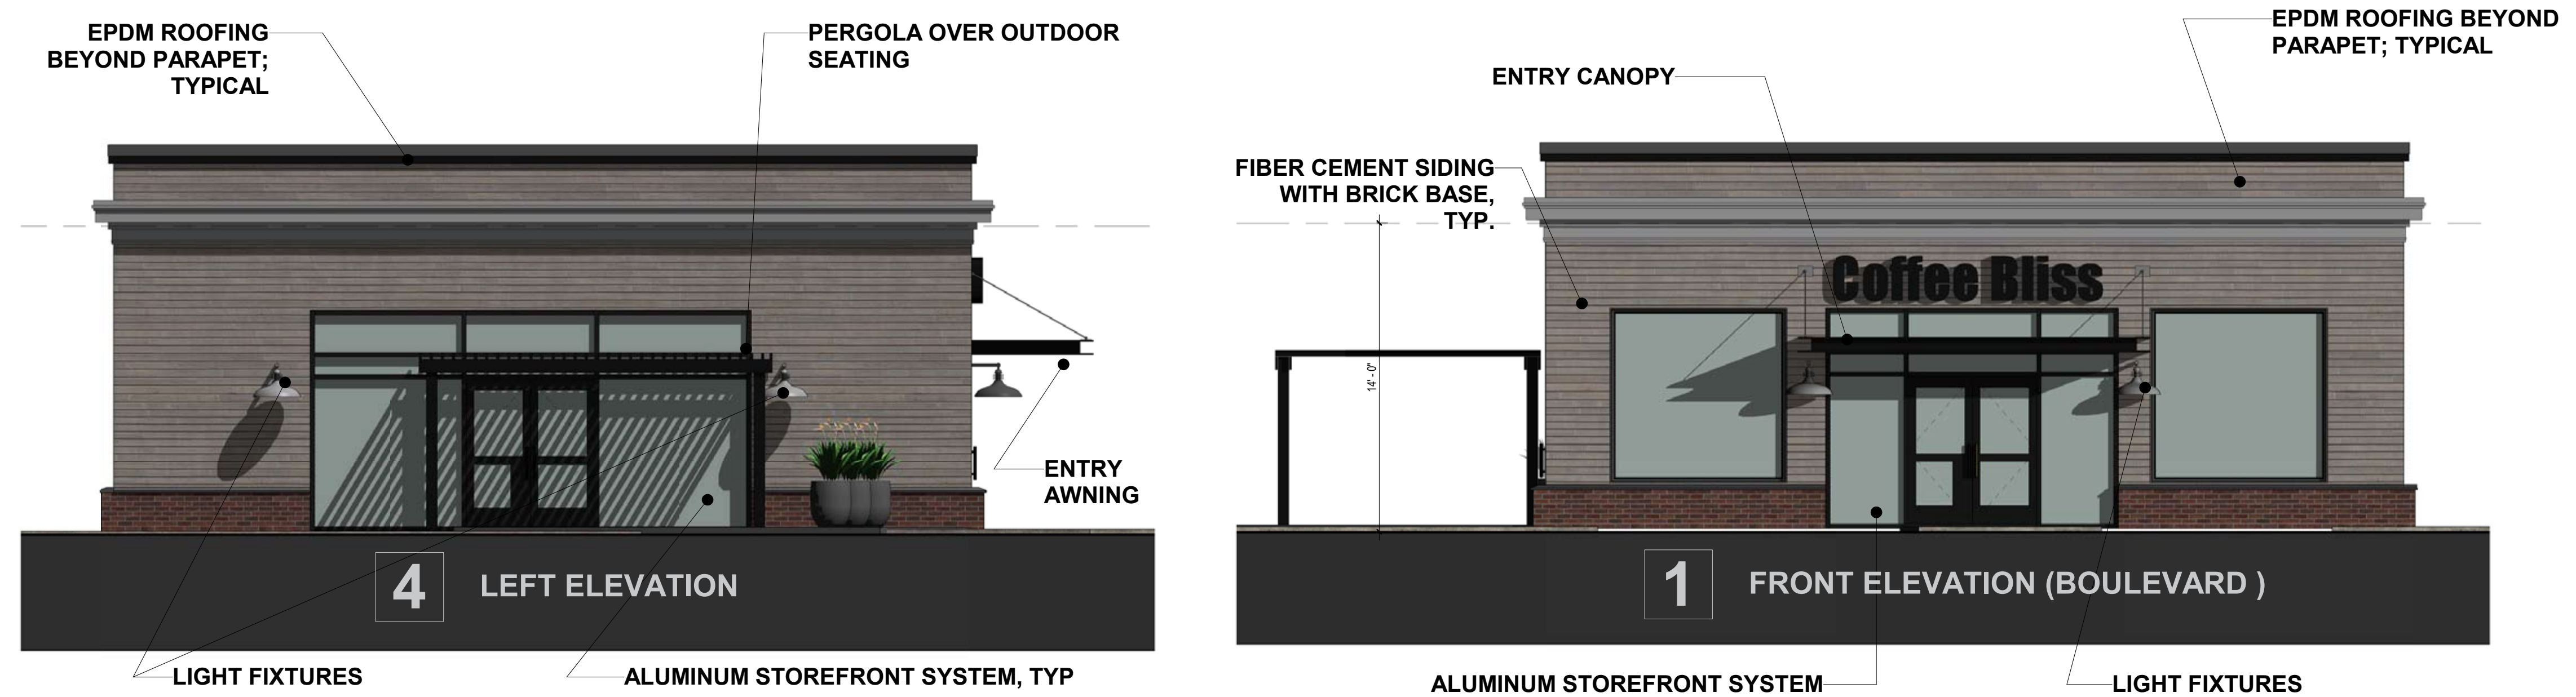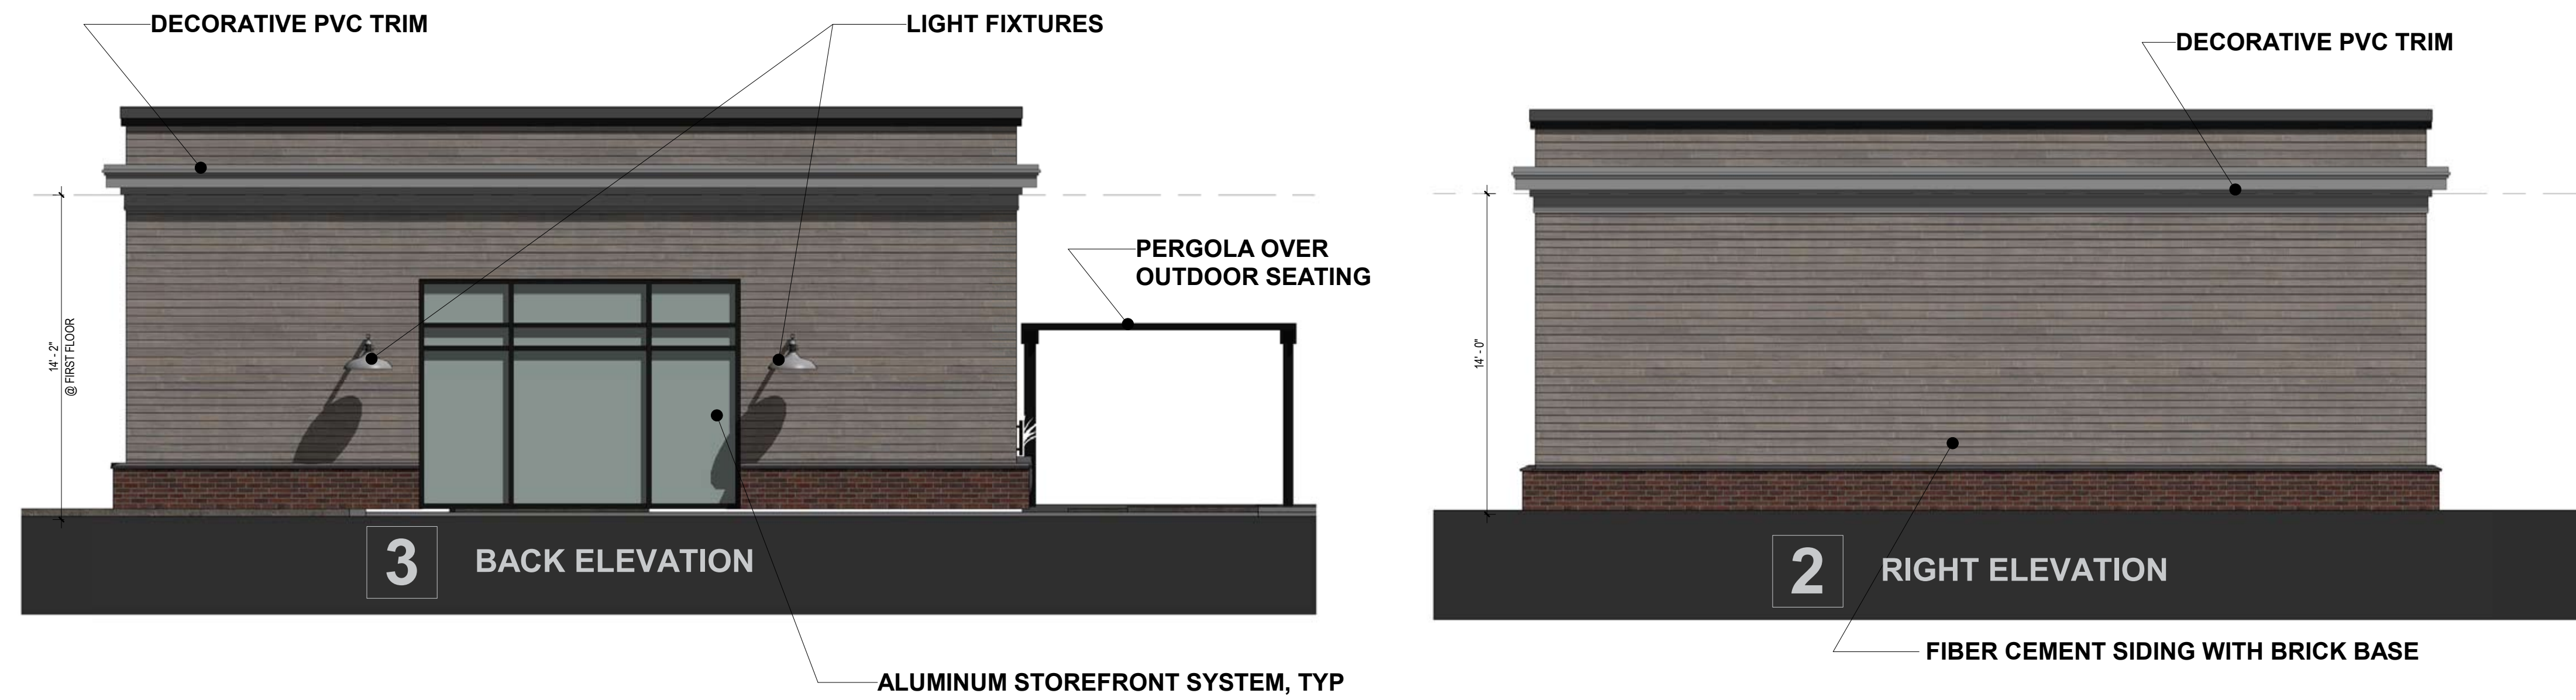


BUILDING C- ELEVATIONS

STEELE CENTER @ FARMINGTON AVE. | Berlin, CT

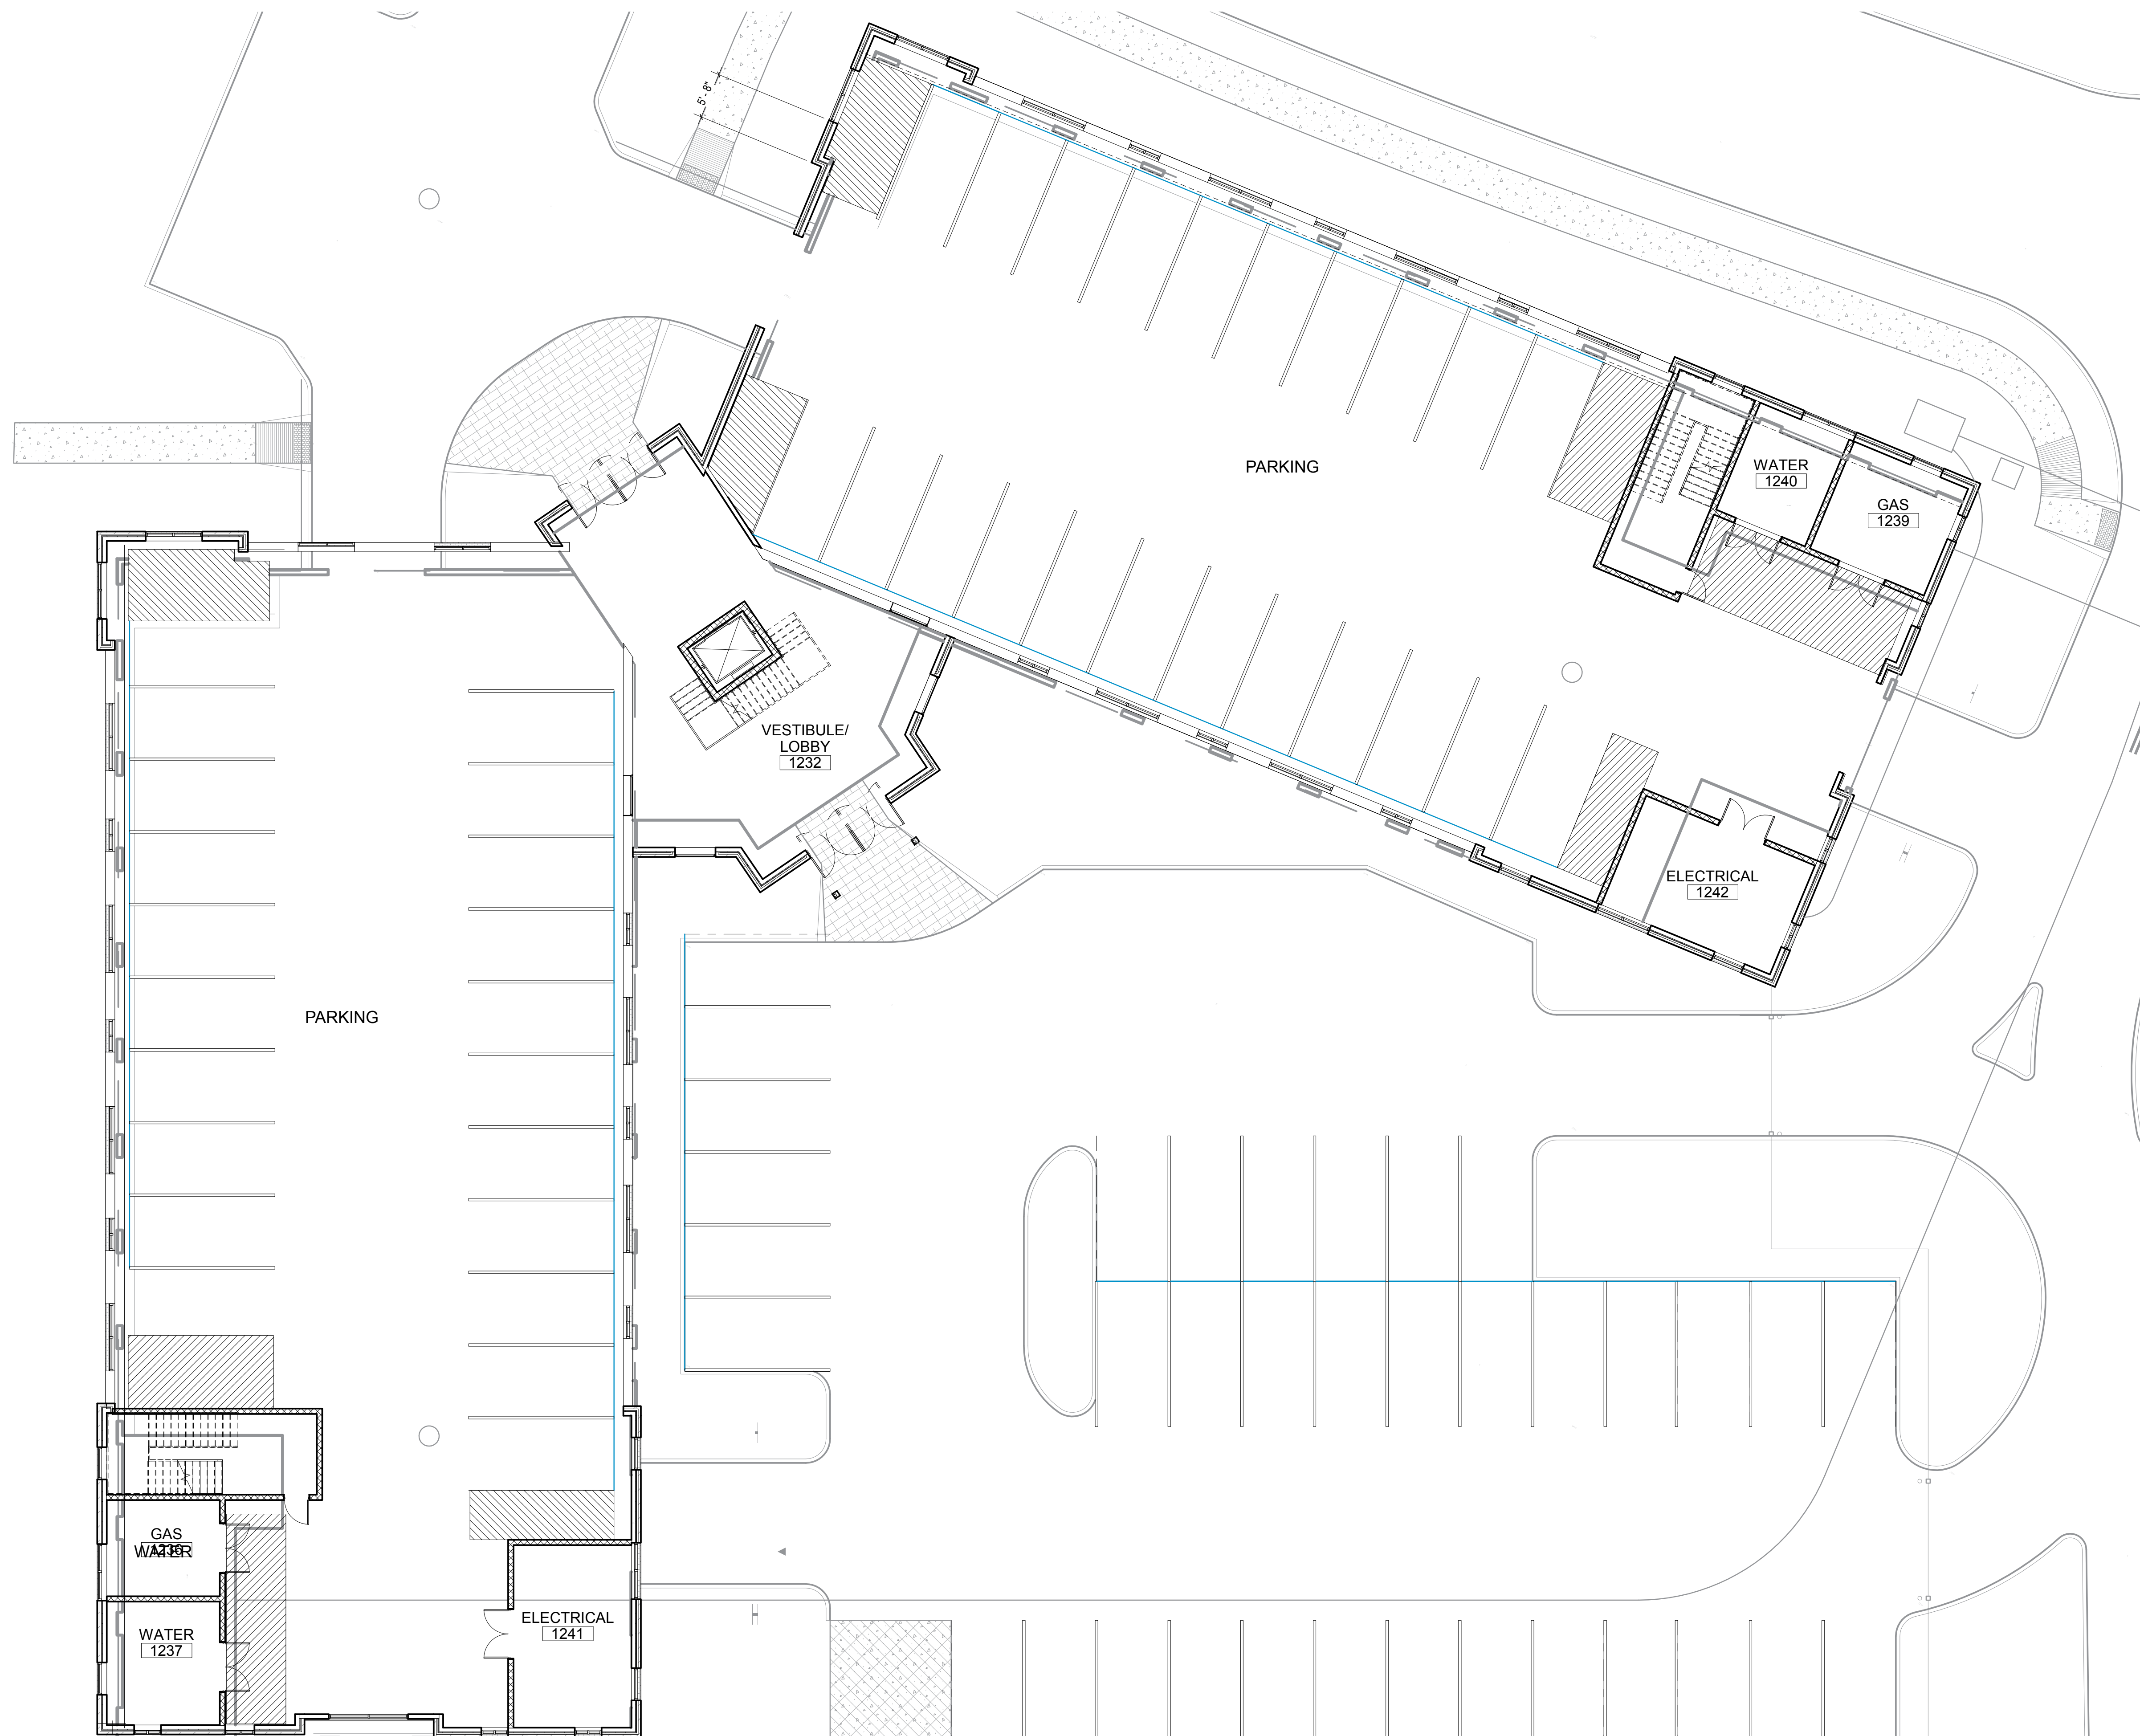



BUILDING D- FIRST FLOOR PLAN

STEELE CENTER @ FARMINGTON AVE. | Berlin, CT

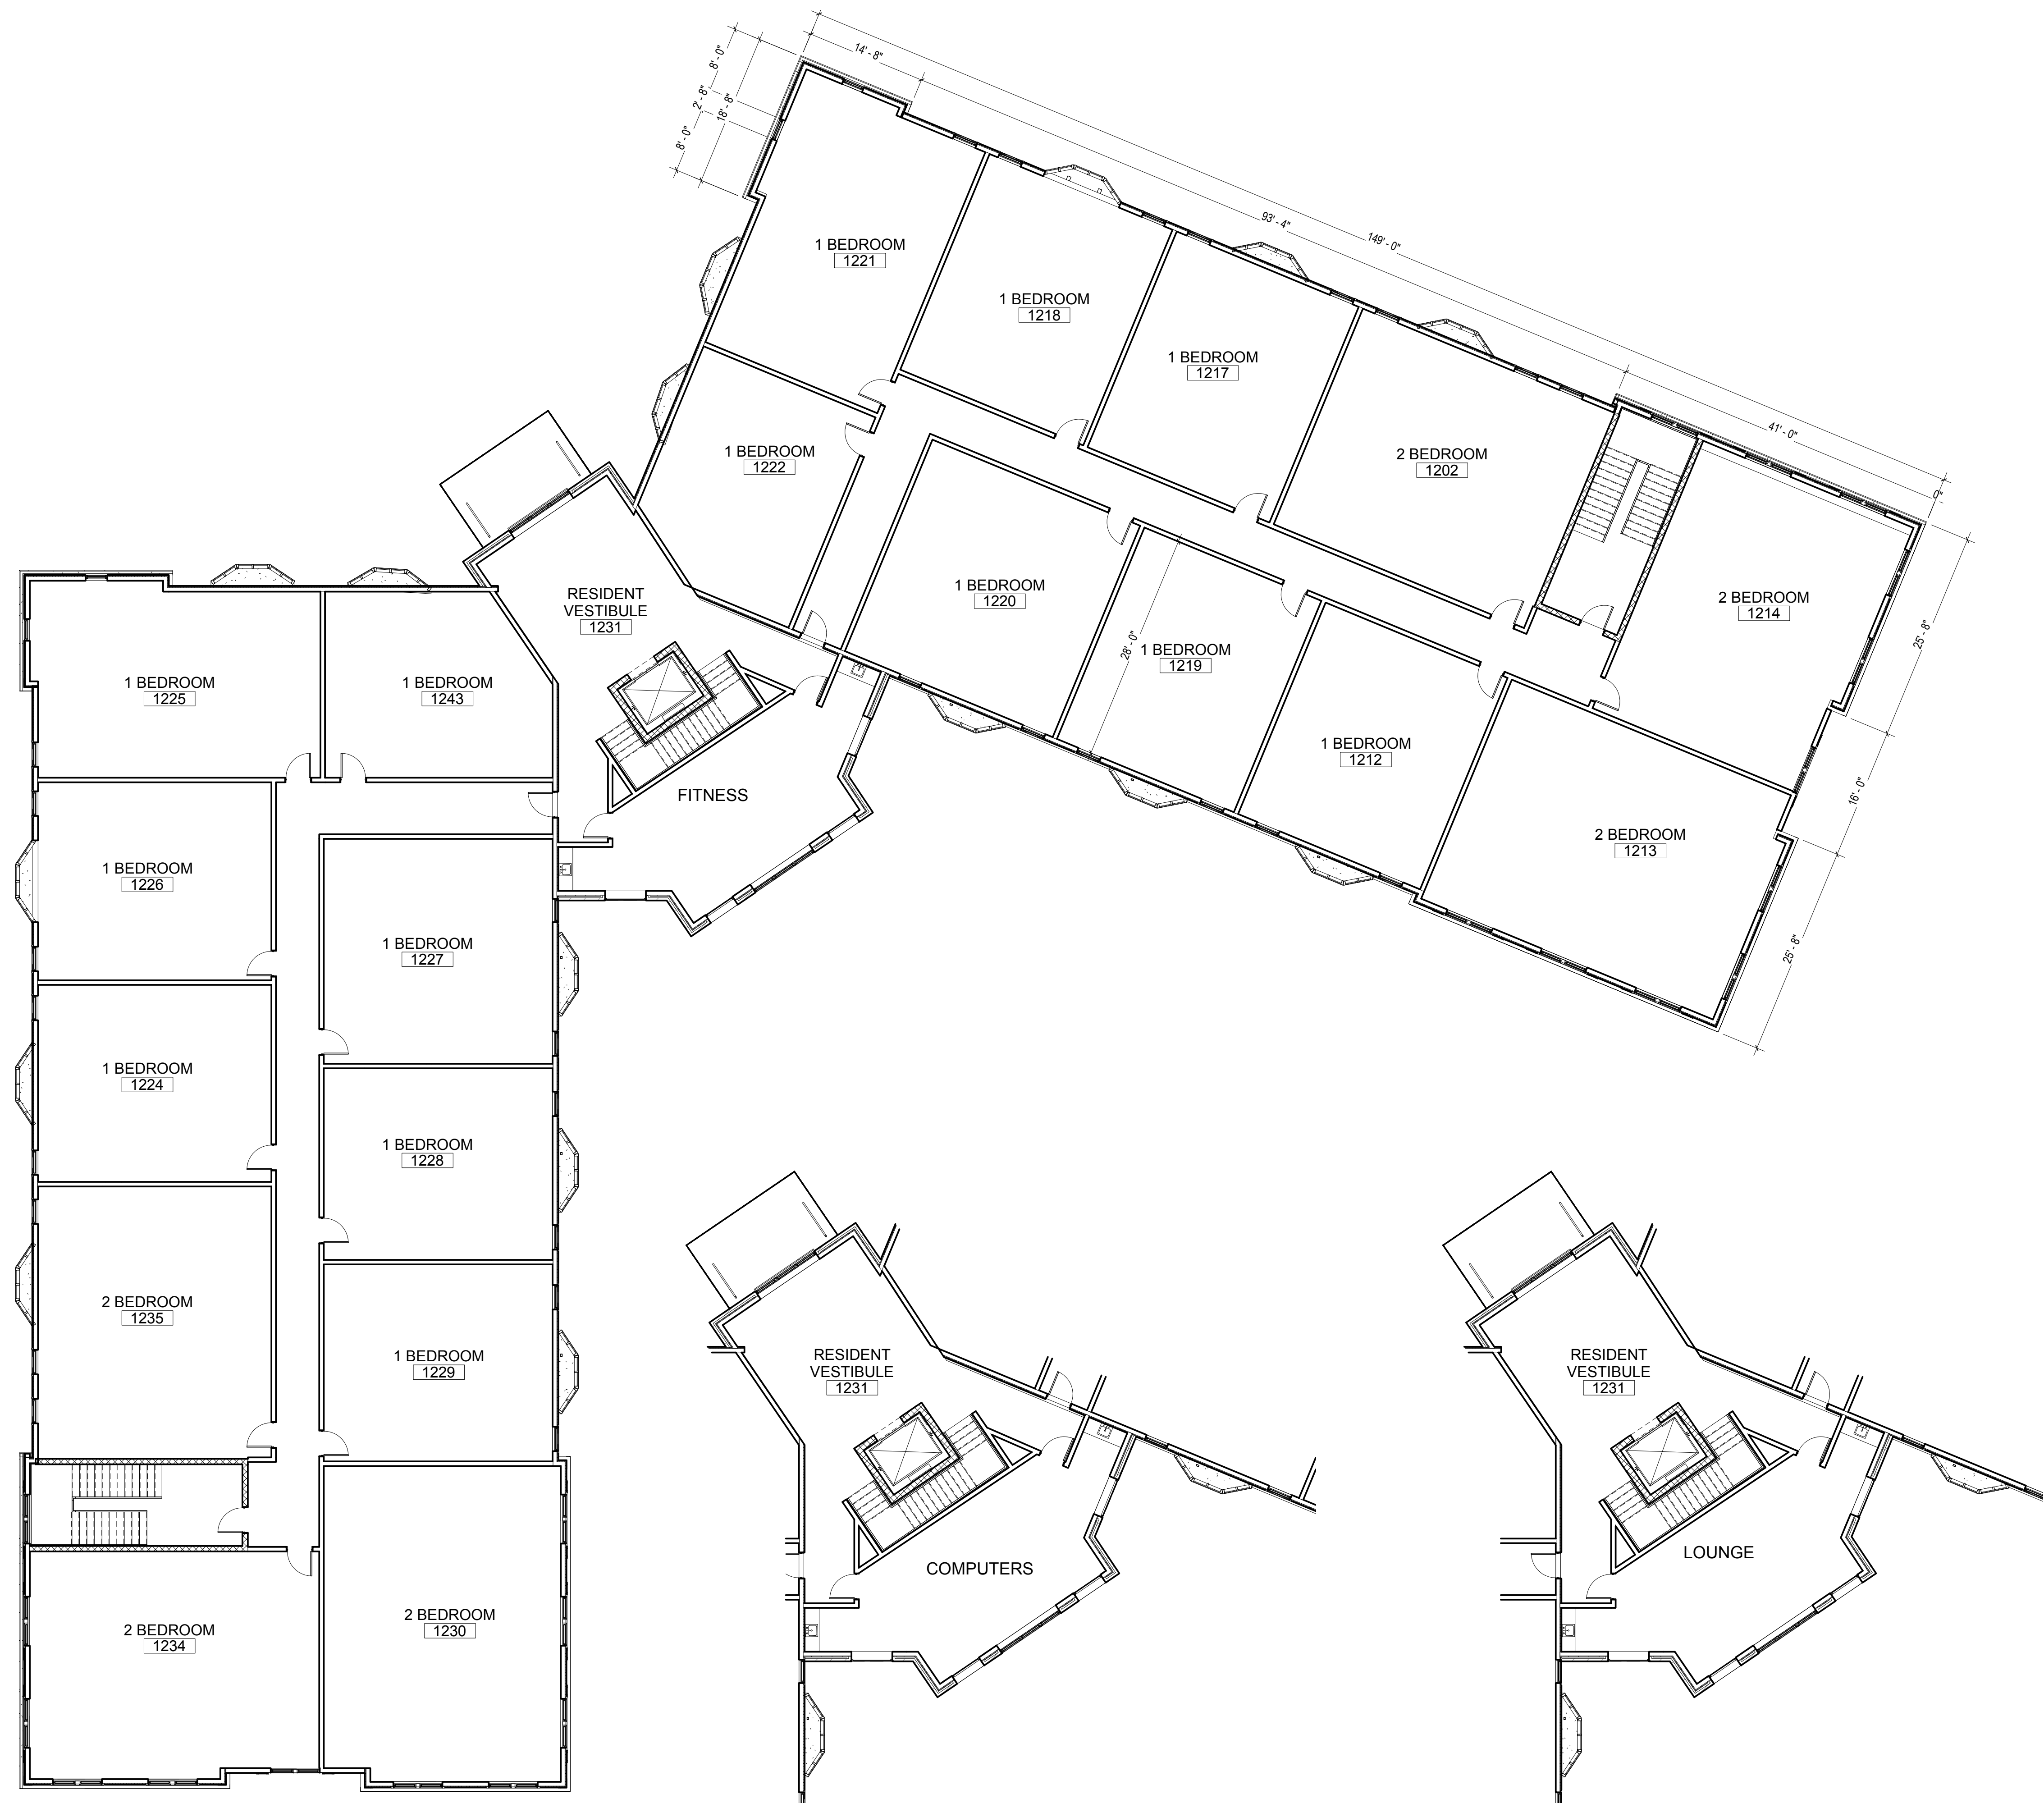

BUILDING D- SECOND, THIRD & FOURTH FLOOR PLAN

STEELE CENTER @ FARMINGTON AVE. | Berlin, CT

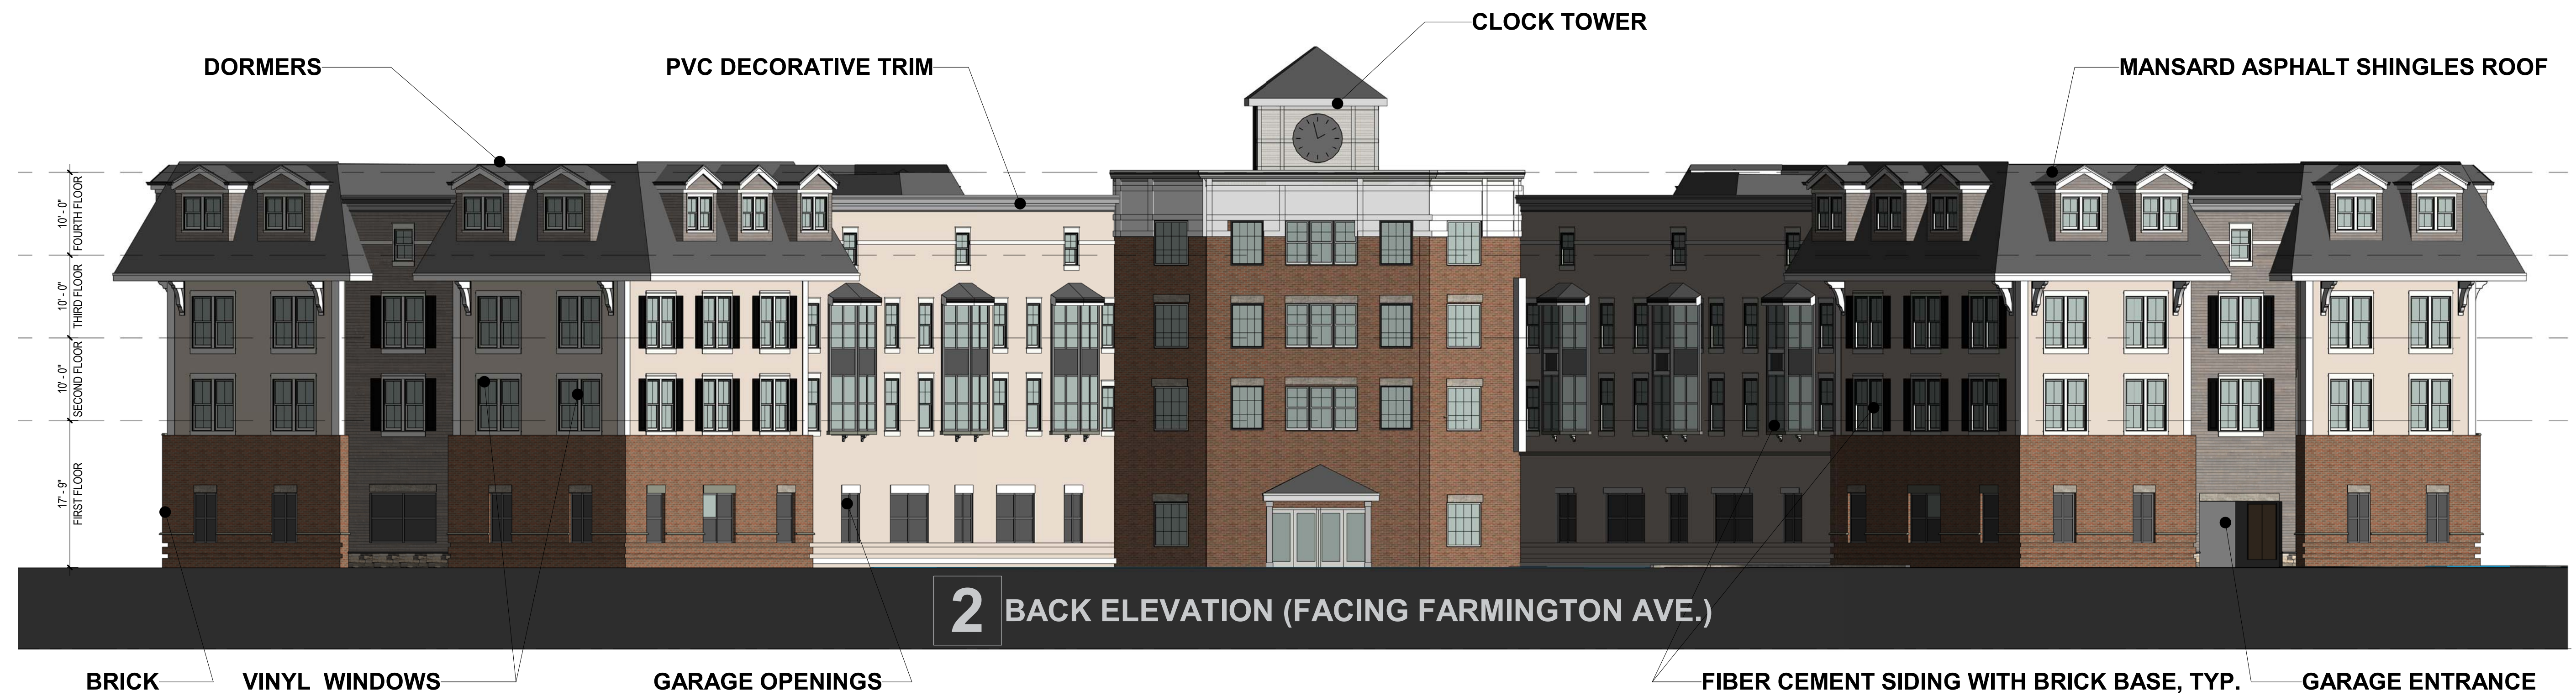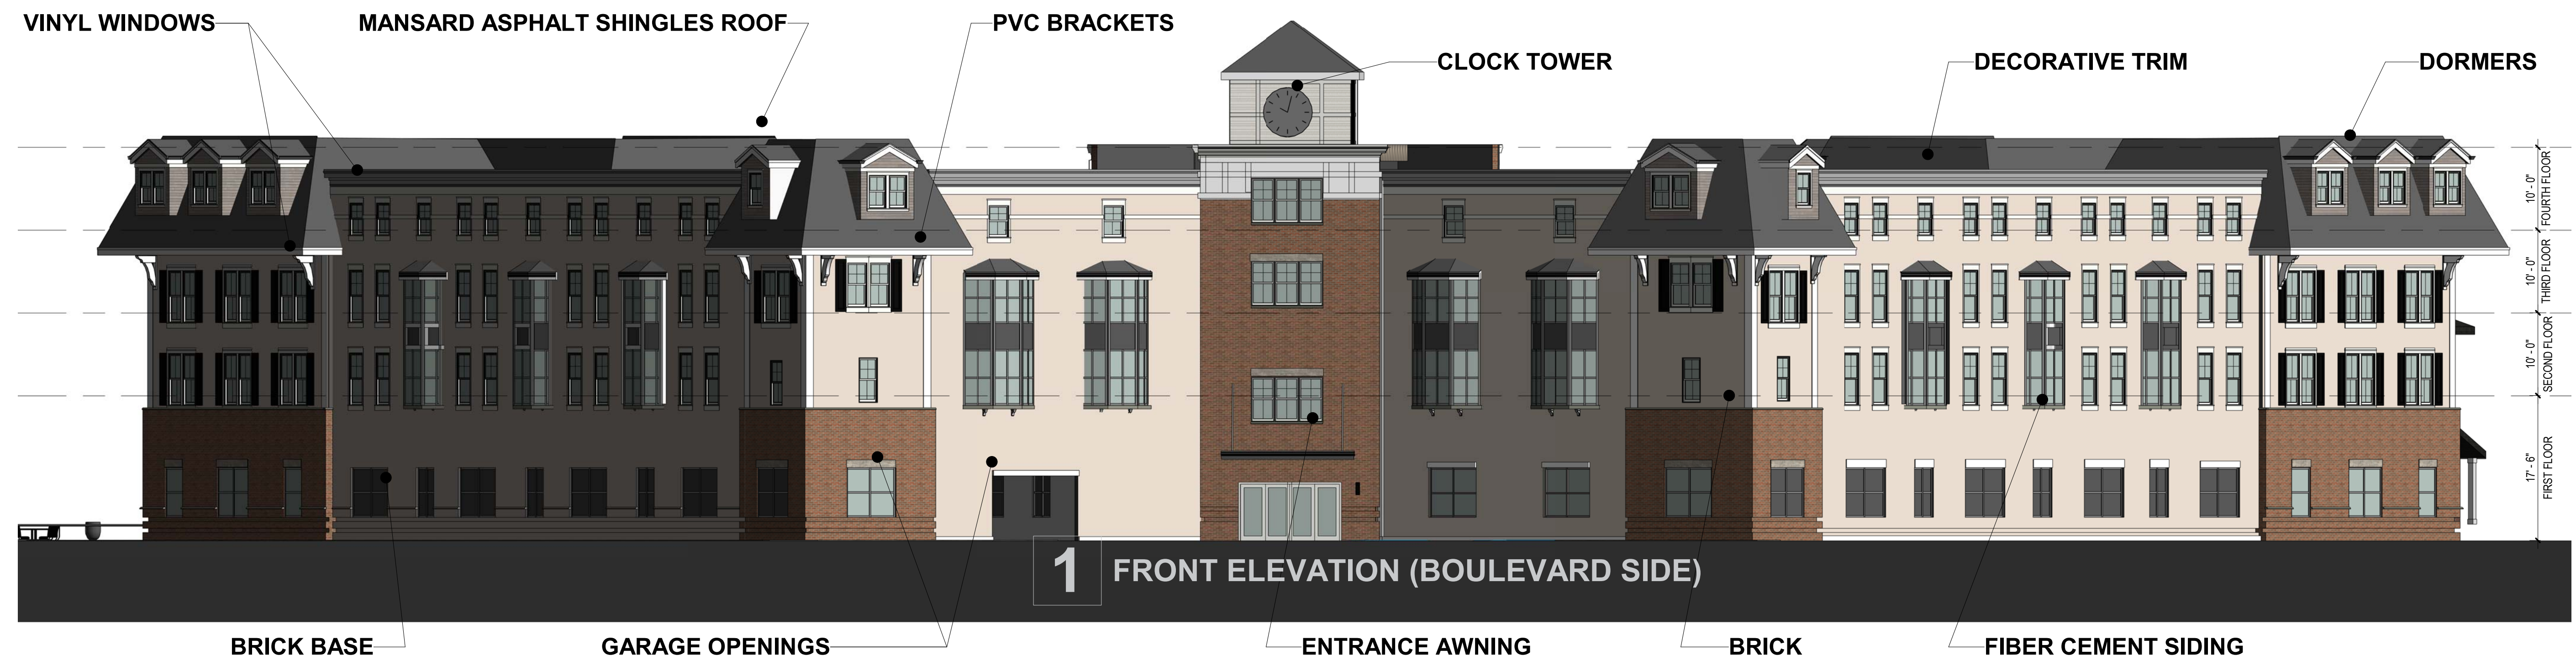

BUILDING D- ELEVATIONS

STEELE CENTER @ FARMINGTON AVE. | Berlin, CT







